



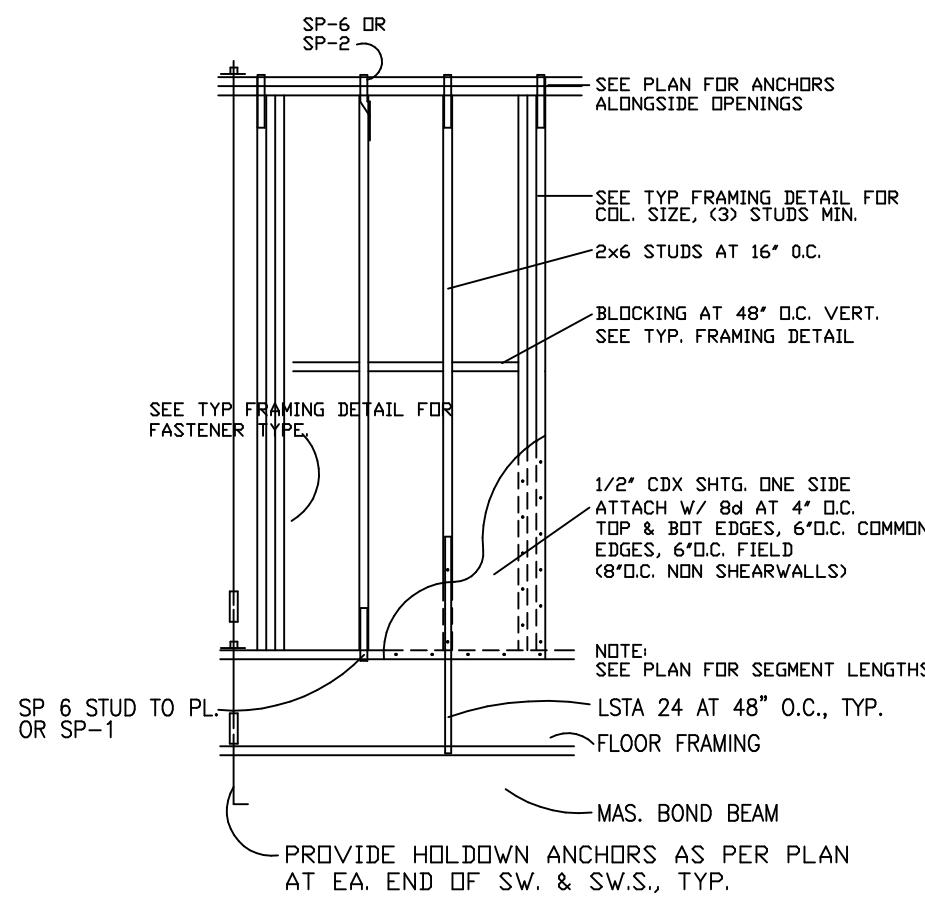


TYP. SHEARWALL SEGMENT DETAIL

SCALE: 3/8"=1'-0"

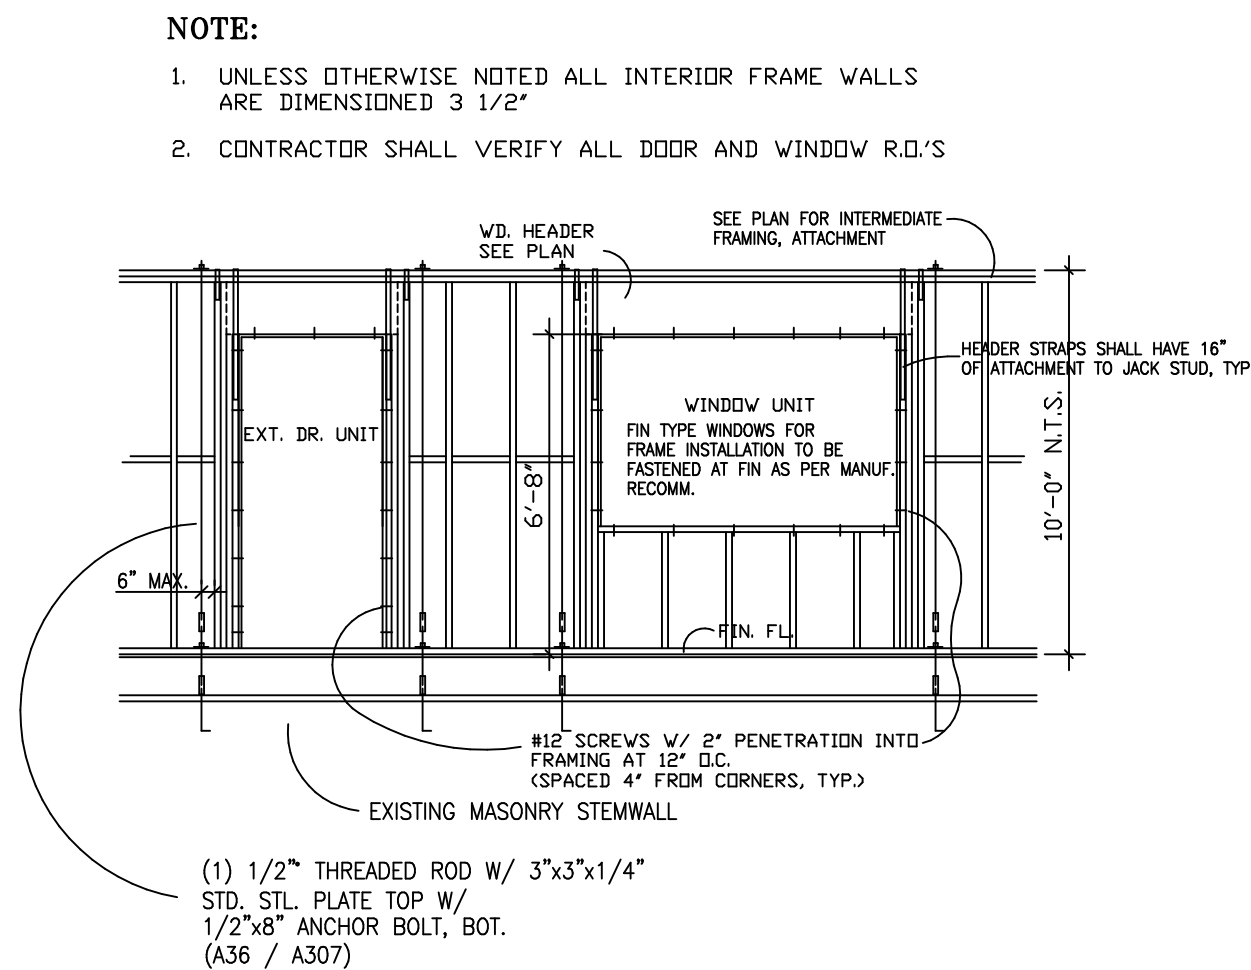


DOOR & WINDOW ATTACHMENT DETAIL

SCALE: 1/4"=1'-0"

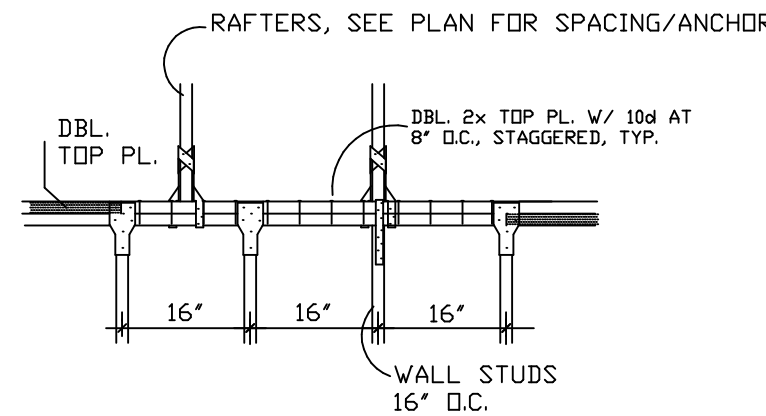


BEARING WALL TOP PL. SPLICE DETAIL

N.T.S.

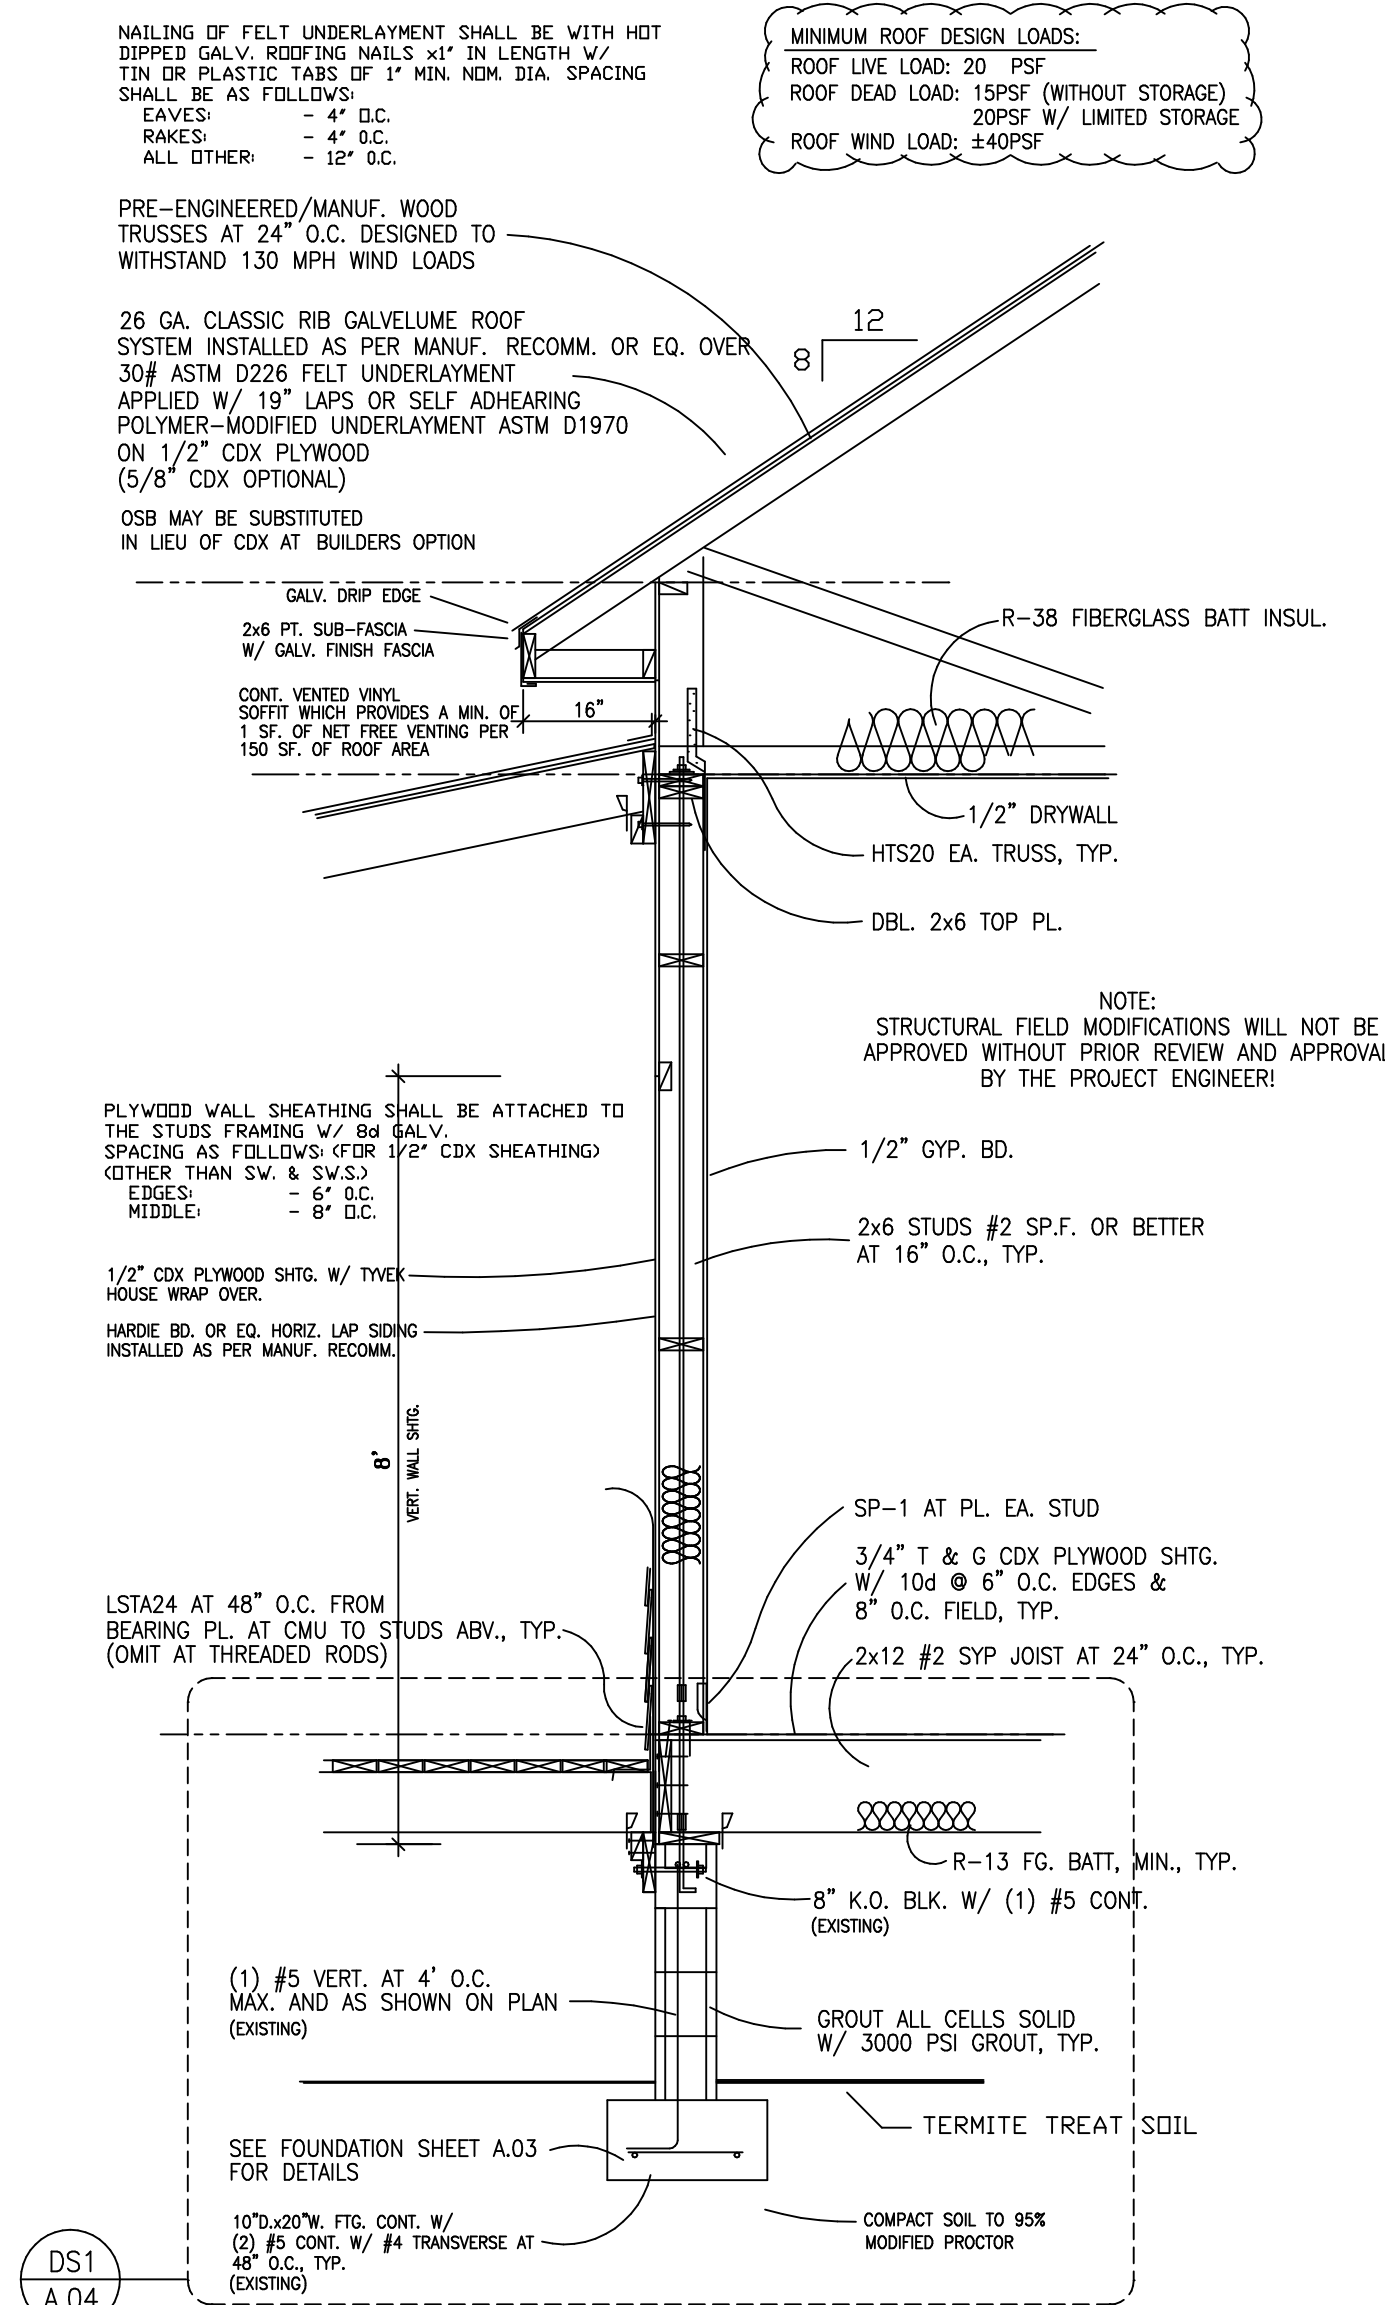


TYPICAL WALL SECTION

SCALE: 3/4"=1'-0"

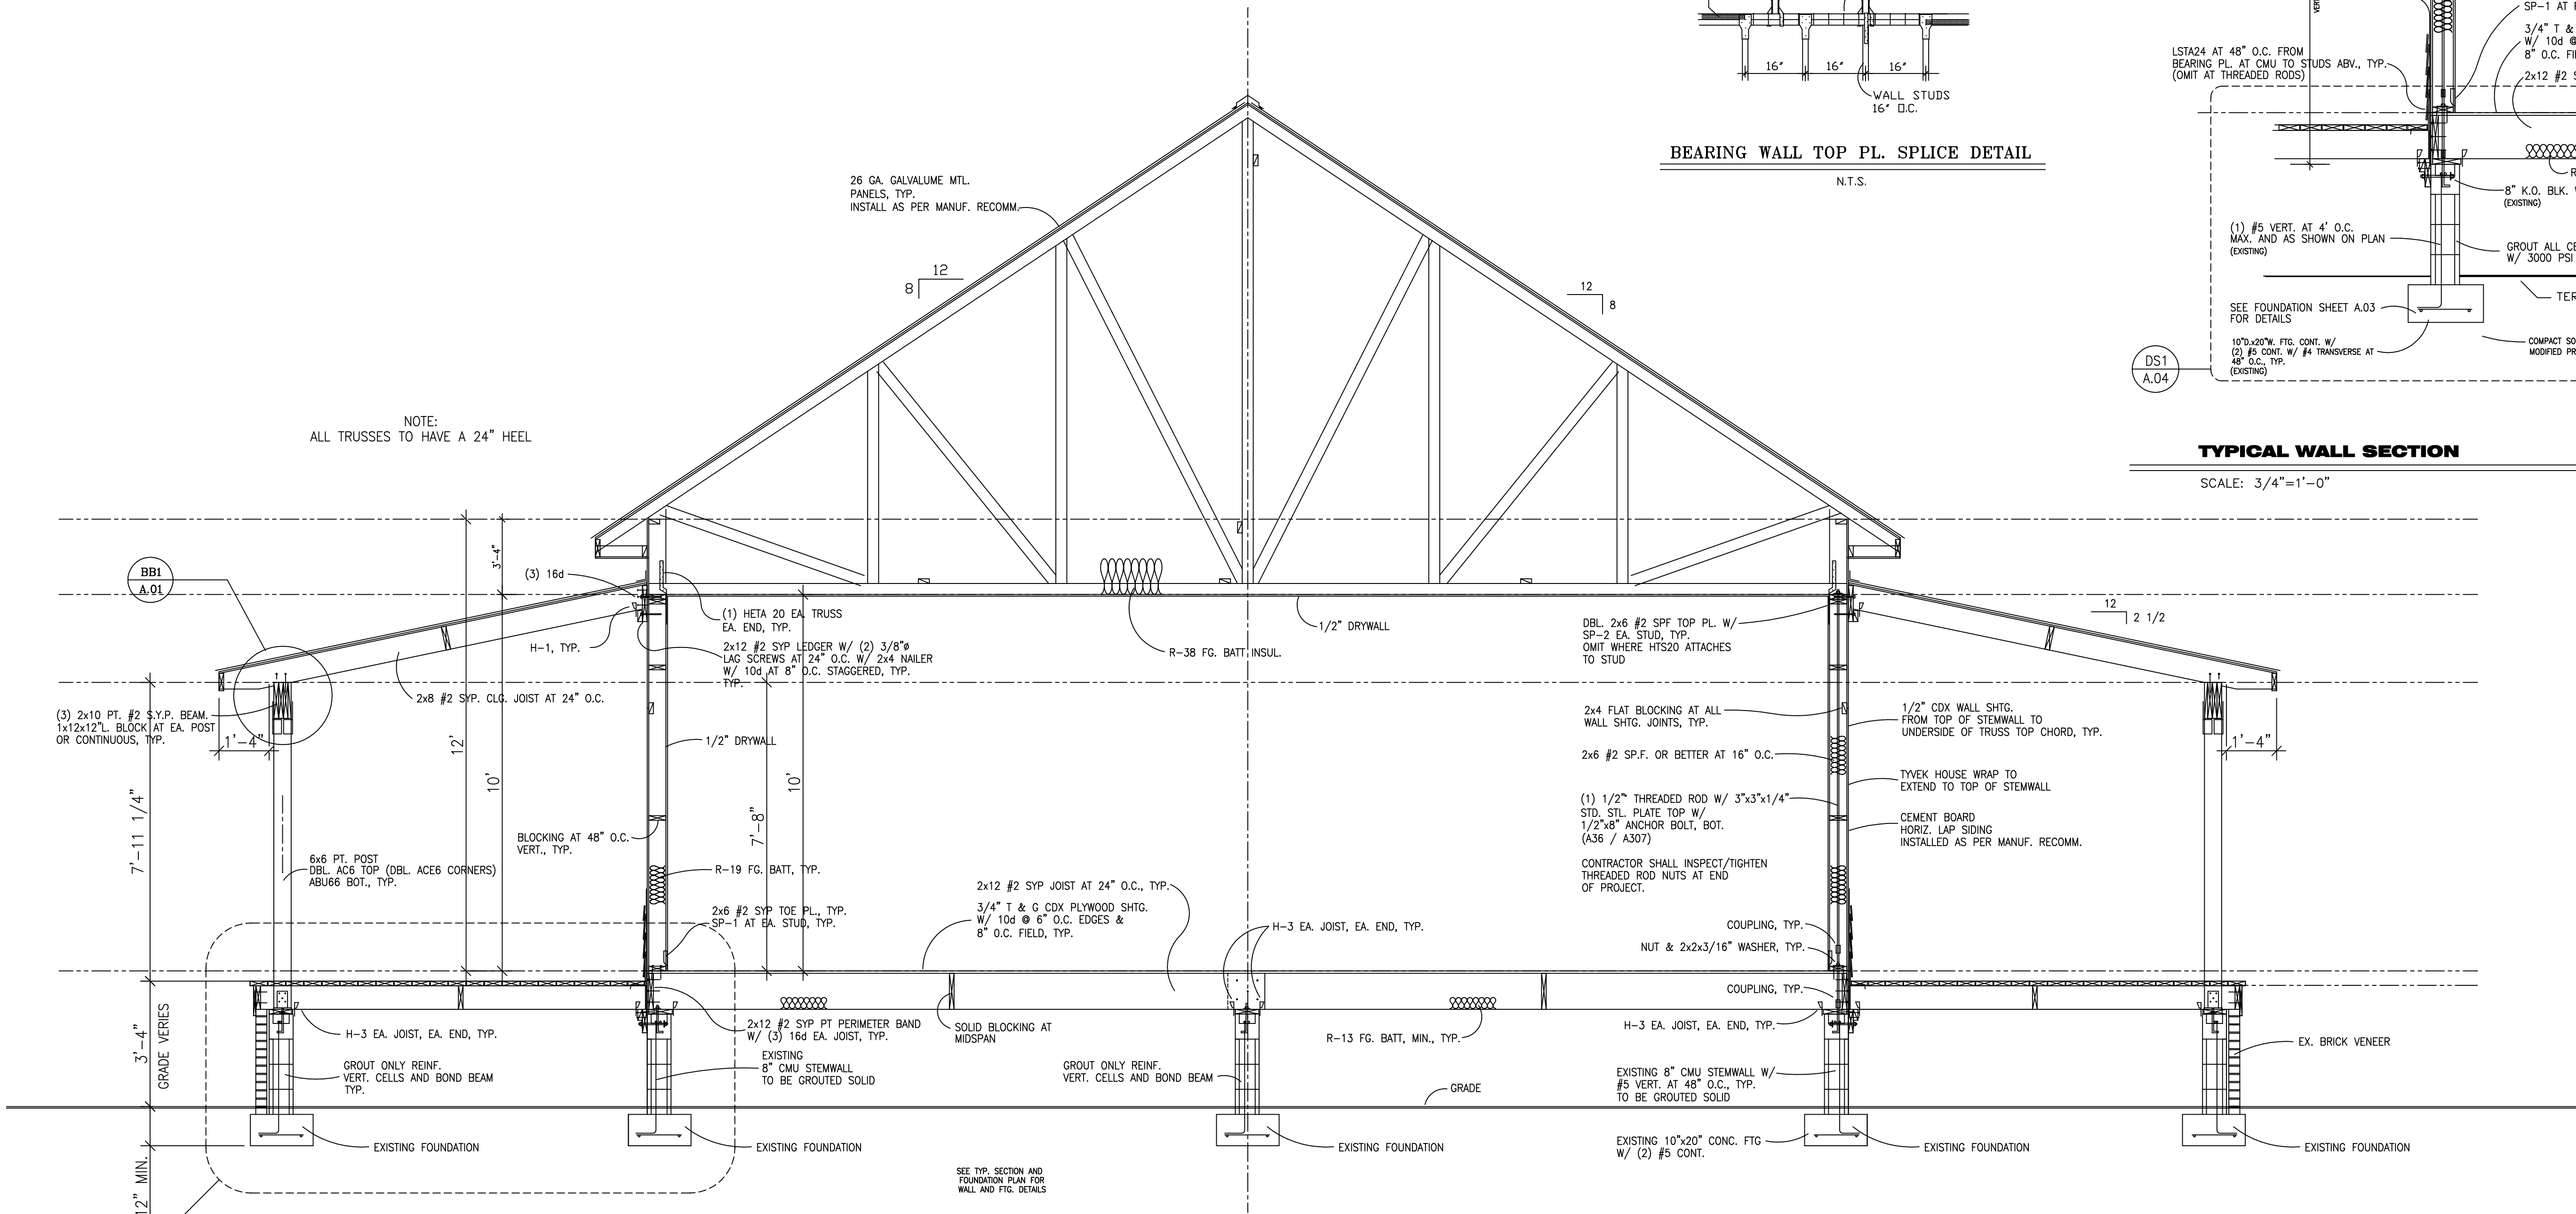

BUILDING SECTION



SCALE: 3/8"=1'-0"

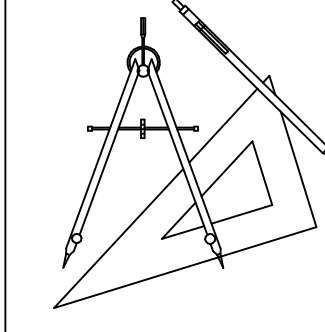

DRAWN BY: L. STEPHENS


CHECKED BY:

SCALE:

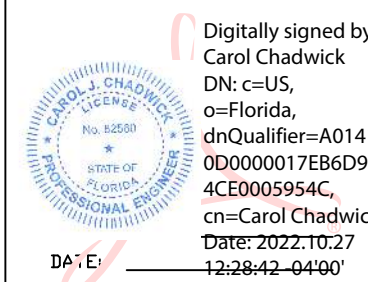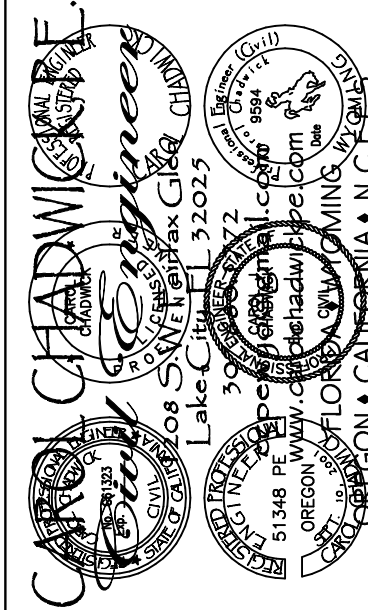

PROJECT: CUSTOM HOME PLAN FOR MIKE & DEBBIE GAINNEY
3529 SW COUNTRY RD. 138 FT. WHITE, FL.

ATTENTION: STEPHENS DESIGN & DRAFTING HEREBY RESERVES ITS COMMON LAW COPYRIGHT AND OTHER PROPERTY RIGHTS IN THESE PLANS, IDEAS AND DESIGNS. FURTHERMORE, THESE PLANS, IDEAS AND DESIGNS MAY NOT BE REPRODUCED, COPIED OR USED FOR ANY PURPOSE WITHOUT THE CONSENT OF STEPHENS DESIGN & DRAFTING.

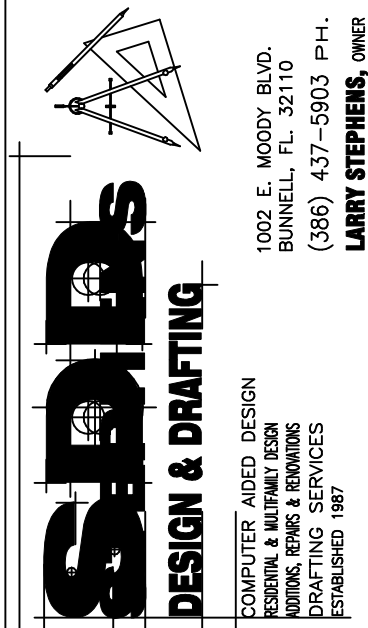

REVISIONS	
1.	L.S.
2.	
3.	
4.	
5.	
6.	

DRAWING No.: DEBRAL22A6
DATE: OCT. 2, 2022

SHEET No.:

A.06

SHEET 6 OF 6