



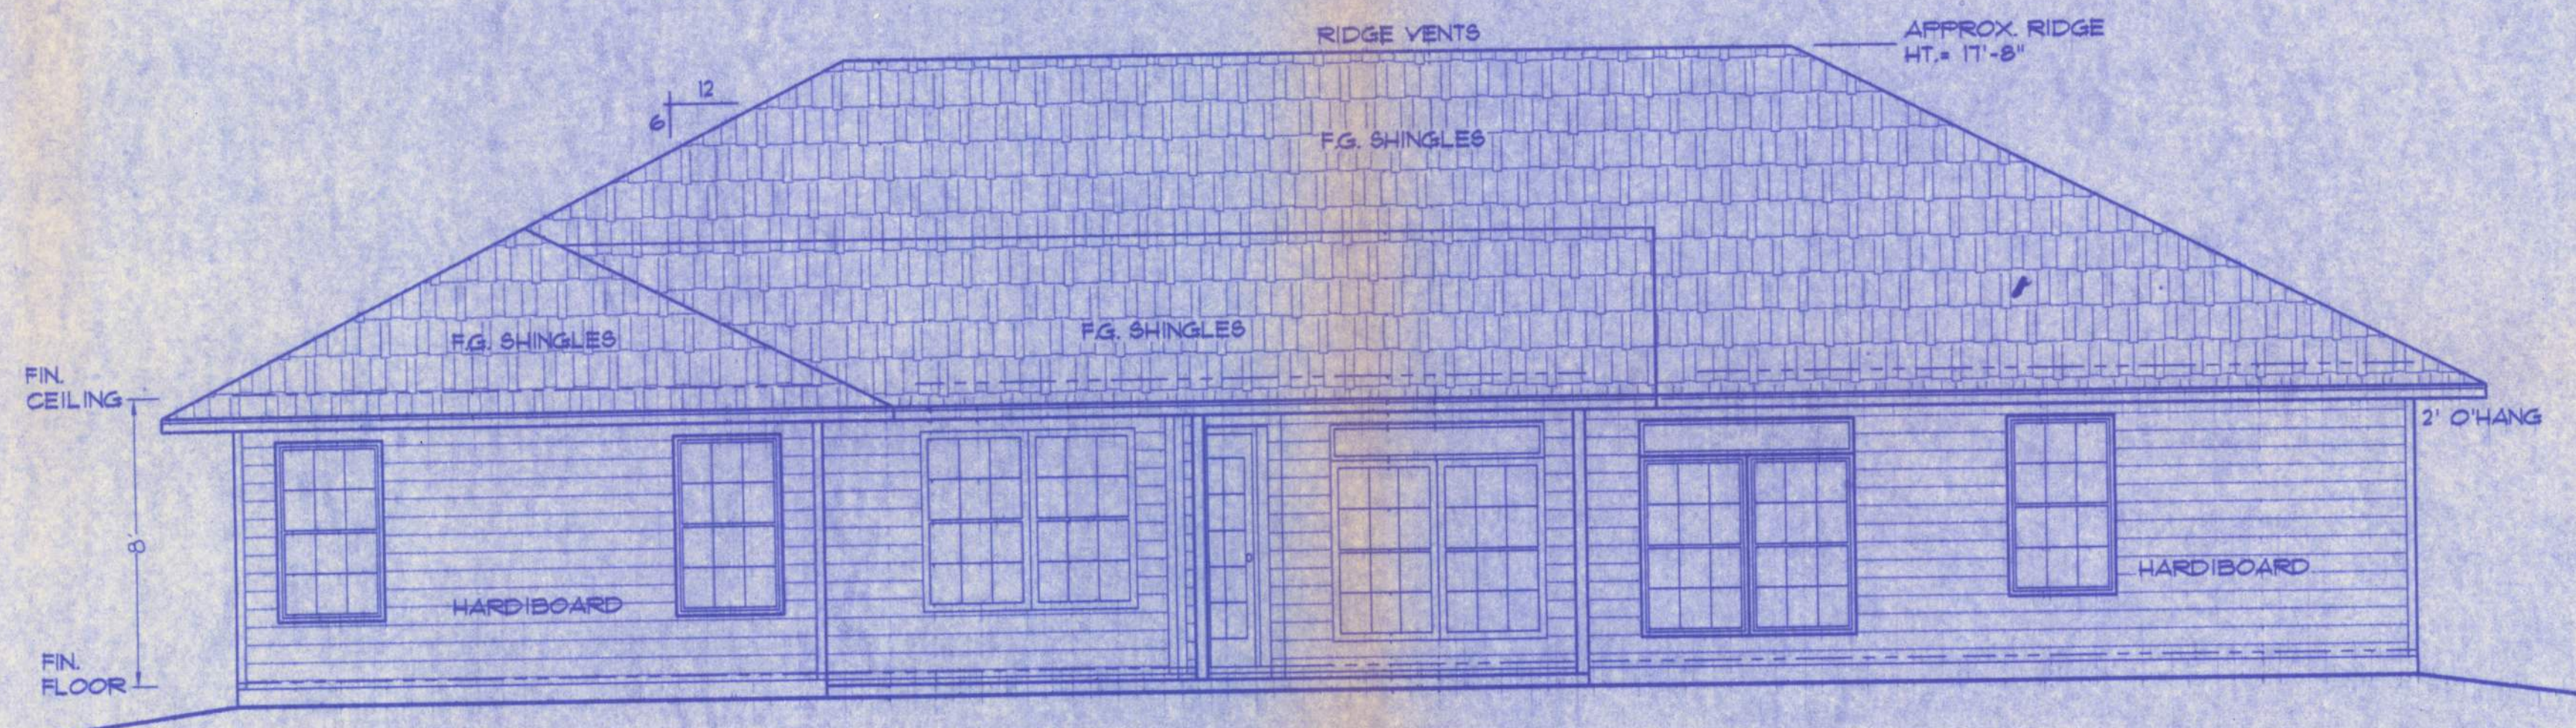

REAR ELEVATION

SCALE: 1/4 IN. = 1 FT.

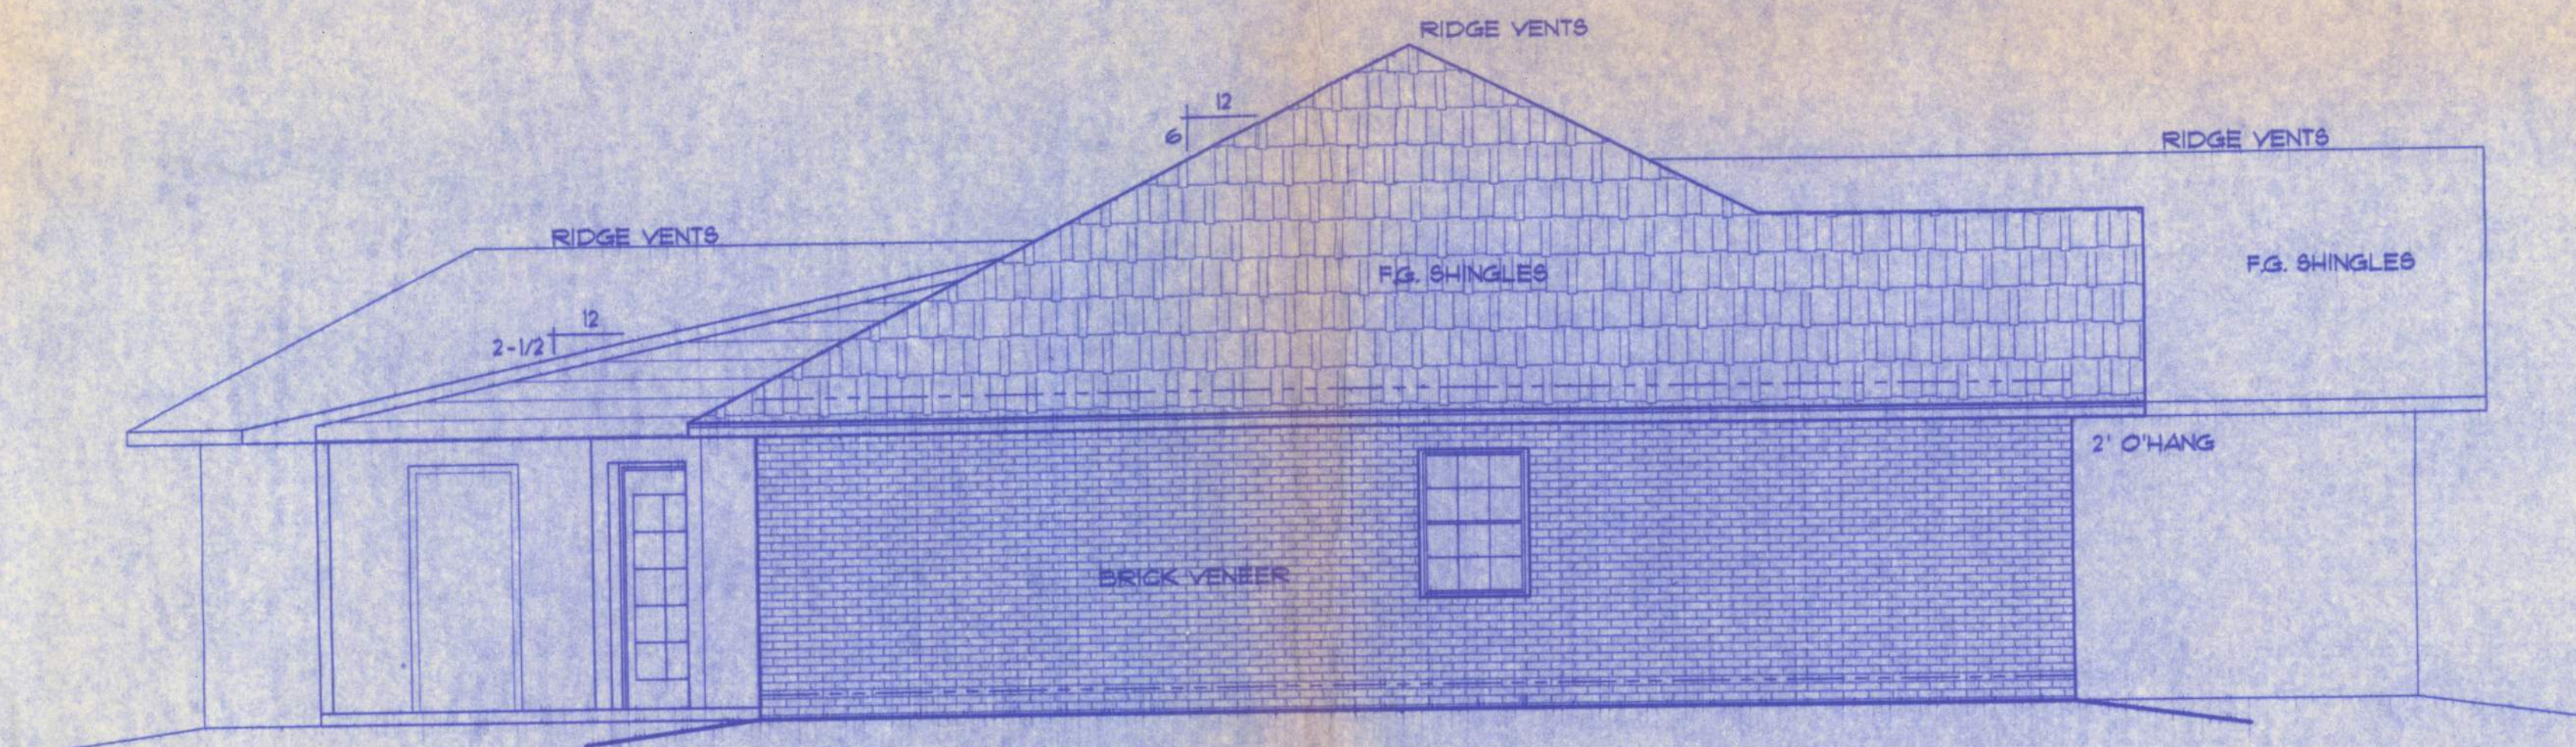

LEFT ELEVATION

SCALE: 1/4 IN. = 1 FT.

WINDLOAD ENGINEER: Mark Disoway, PE No. 53915, POB 868, Lake City, FL 32056, 388-754-5419

CERTIFICATION: These plans and "Windload Engineering", Sheet S-1, attached, comply with Florida Building Code 2001, Section 1806 wind loads, to the best of my knowledge.

LIMITATION: This design is valid for one building, at specified location, permitted within 90 days of signature date. In case of conflict, structural requirements, scope of work, and builder responsibilities on sheet S-1 control.

LOT No. 15, STONEHEDGE
Location: PHASE 2 - COLUMBIA CO. Job No. 509155

Mark Disoway
2758905

A-3

FILE: 05-020	RESIDENCE	SHEET: 3 OF 5
DATE: 4-7-05	LOT 14 - STONEHEDGE PH. 2	CAD FILE: 05020
DRAWN: T A D	PREPARED BY: TIM DELBENE Residential Drafting + Design	REV:
CHECK: T A D	Rt. 4, Box 330, Lake City, FL 32055 Phone: (404) 2758-5881	REV: