

WIND DESIGN DATA:

- *The Basic Wind Speed (3-second gust)—120mph
- *Wind Importance Factor—1.0, Building Classification II
- *Wind Exposure—B
- *Category—Enclosed, GC=+/-0.18
- *C&C Window and Door Pressure=-40psf




FRONT ELEVATION

SCALE: 1/4" = 1'-0"

REAR ELEVATION

SCALE: 1/4" = 1'-0"

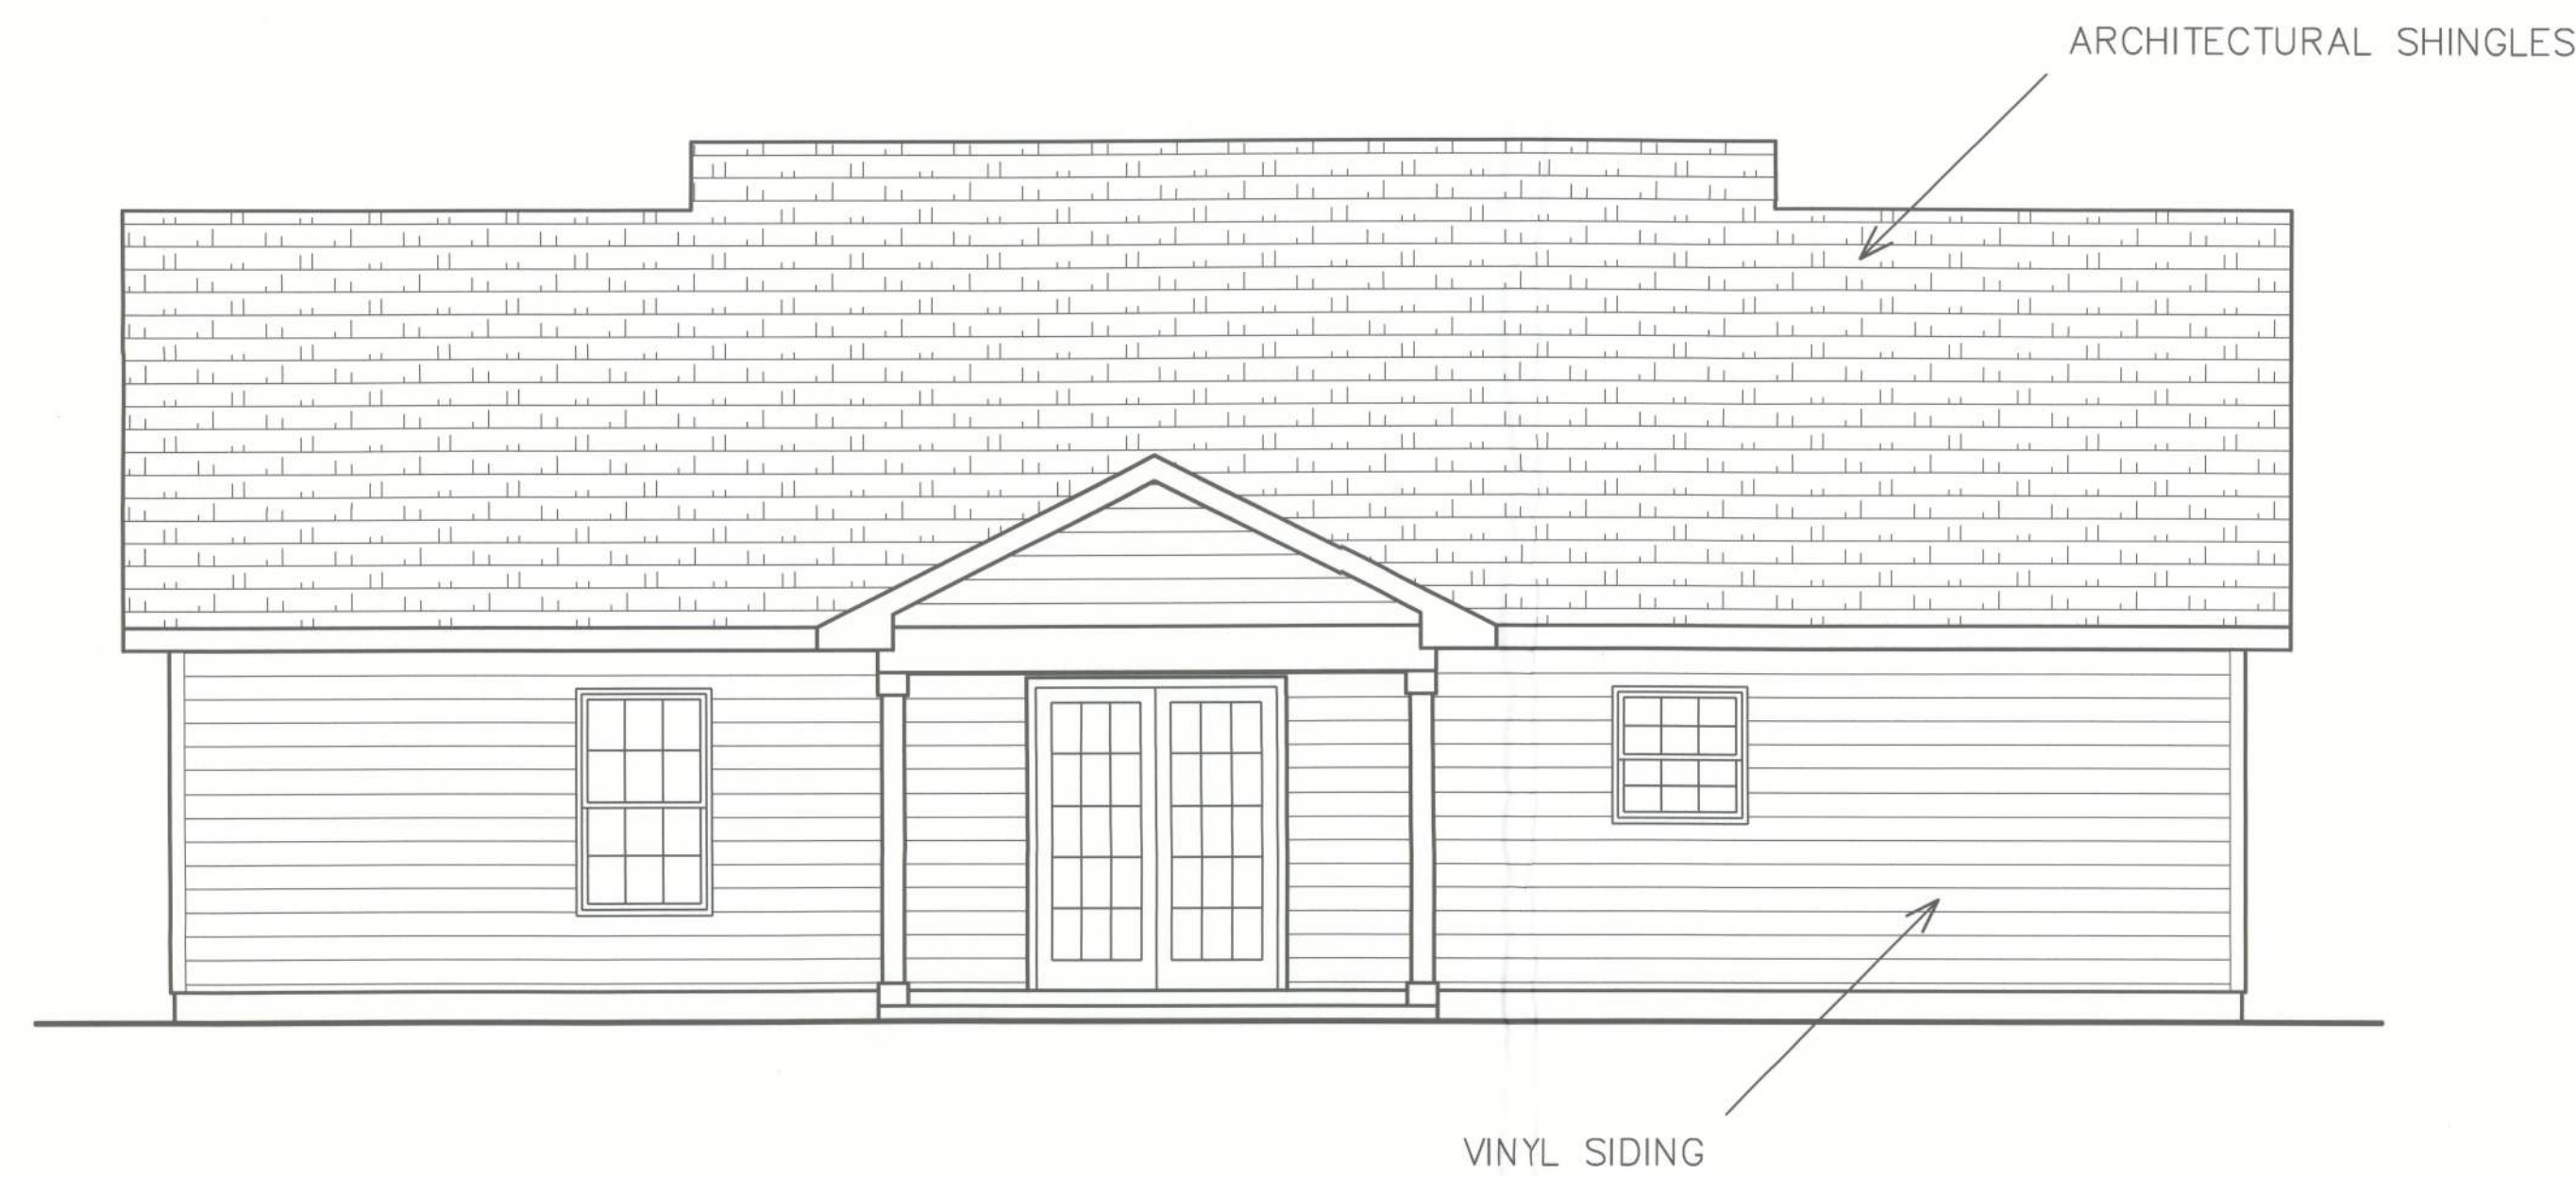

These plans comply with 2020 Florida Building Code, 120 mph wind speed (3 sec. gust)

John K. Gentry
John K. Gentry, P.E.#16990
P.O. Box 1034
Perry, FL 32348
(850) 672-0145

DATE: 05-01-2023

PAGE 3 OF 8

SQUARE FOOTAGE			
HEATED	1564 S.F.	PORCH	255 S.F.
TOTAL	1819 S.F.		

Malak Ali

760 SW Jafus Ave. Lake City, Florida

