


(20)	TYPE F INLET PER FDOT INDEX 425-053	2 EA.
(21)	18" STORM PIPE	121 L.F.

STORM SYSTEM DESIGN						
STRUCTURE	INV	TOP	DEPTH	LENGTH	SLOPE	SIZE, INCH
EX. 18" STORM PIPE	95.00					
INLET 1	95.42	100.56	5.14			
PIPE 1				146.00	0.50	18
INLET 2	96.15	98.75	2.60			

EXISTING STORM DRAIN INVERT AND LOCATION MUST
BE VERIFIED PRIOR TO CONSTRUCTION. ENGINEER
WILL MAKE ADJUSTMENTS AS NECESSARY TO
ACCOMMODATE DISCREPANCIES.

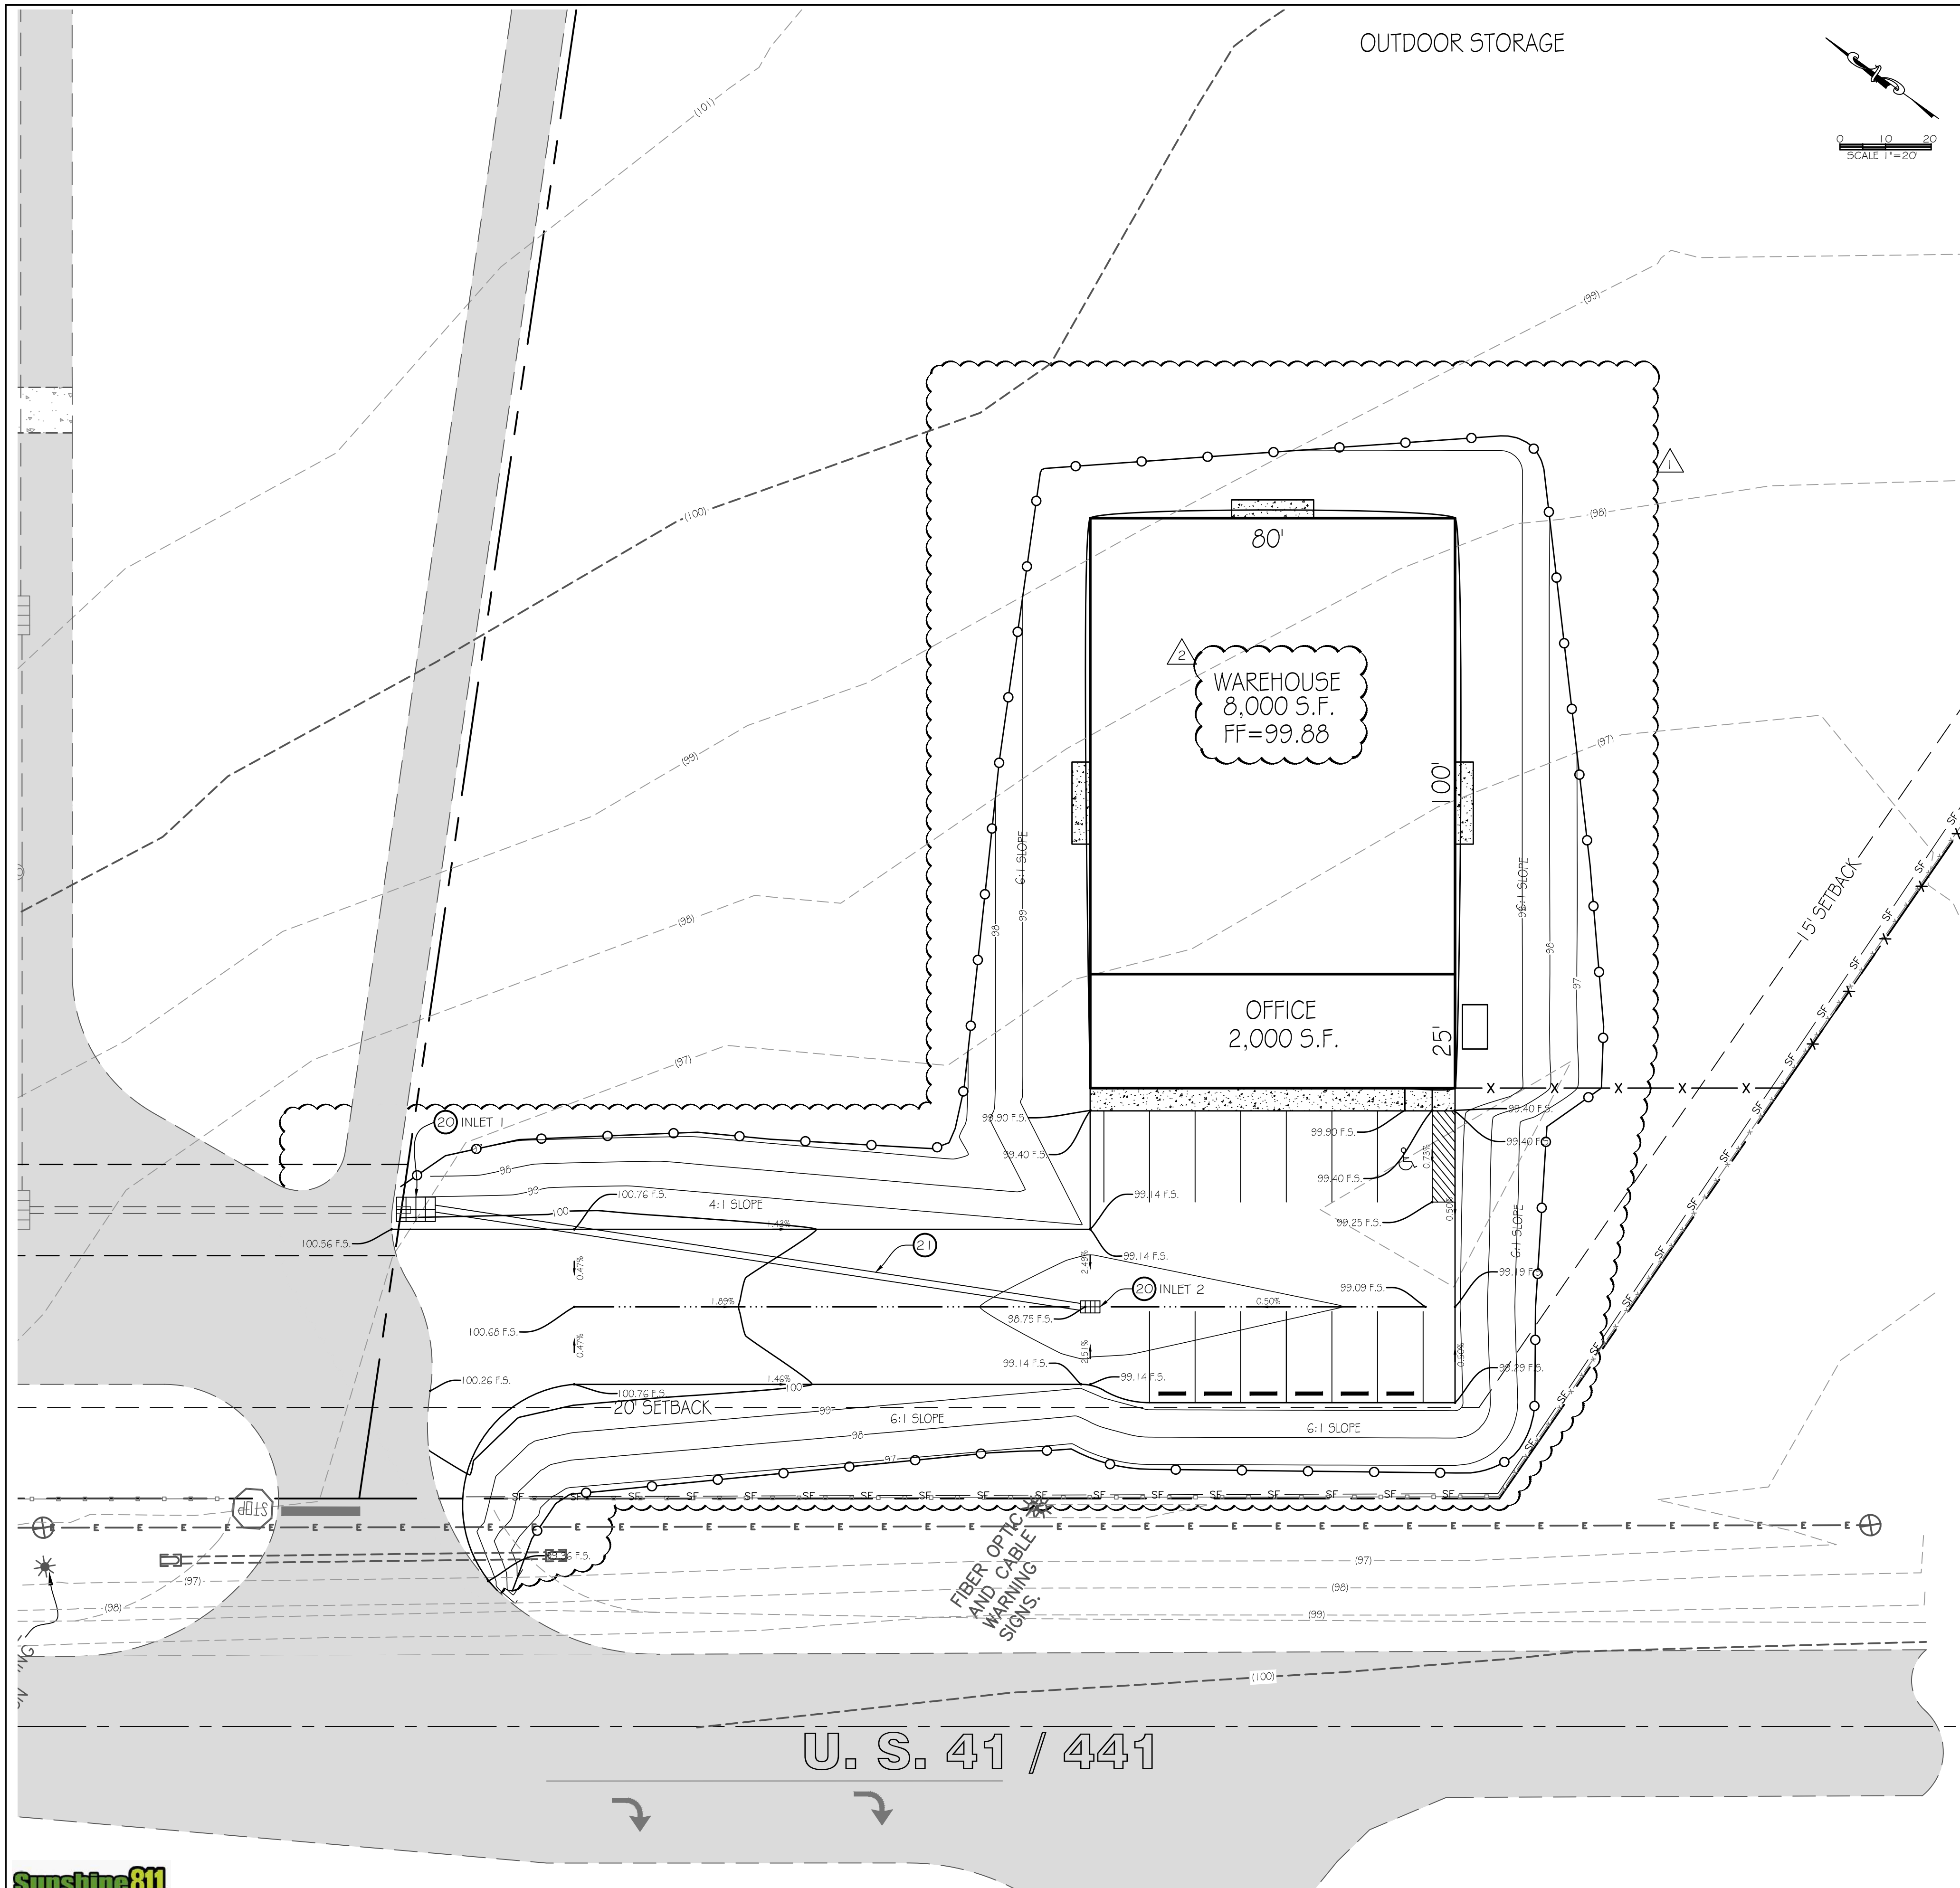

Digitally signed by
Carol Chadwick
DN: c=US,
o=Florida,
dnQualifier=A0141
00000018D4638
4E760033FE,
cn=Carol
Chadwick
Date: 2025.02.24
20:25:25 -0500'

FORTY SEVEN PROPERTIES SITE PLAN		FORTY SEVEN PROPERTIES, INC. 7906 BK CR #39 DALLAS, TEXAS 75248-2025 CONTACT: LARRY FERRY 356.397.6621 larry@caplandcabinetry.com	
GRADING & STORM DRAIN PLAN			
PROJECT NO. FL240115	SHEET NO. 5 OF 5	DATE AUG. 7, 2024	SCALE FEB. 24, 2025
		CAROL CHADWICK P.E. 	