


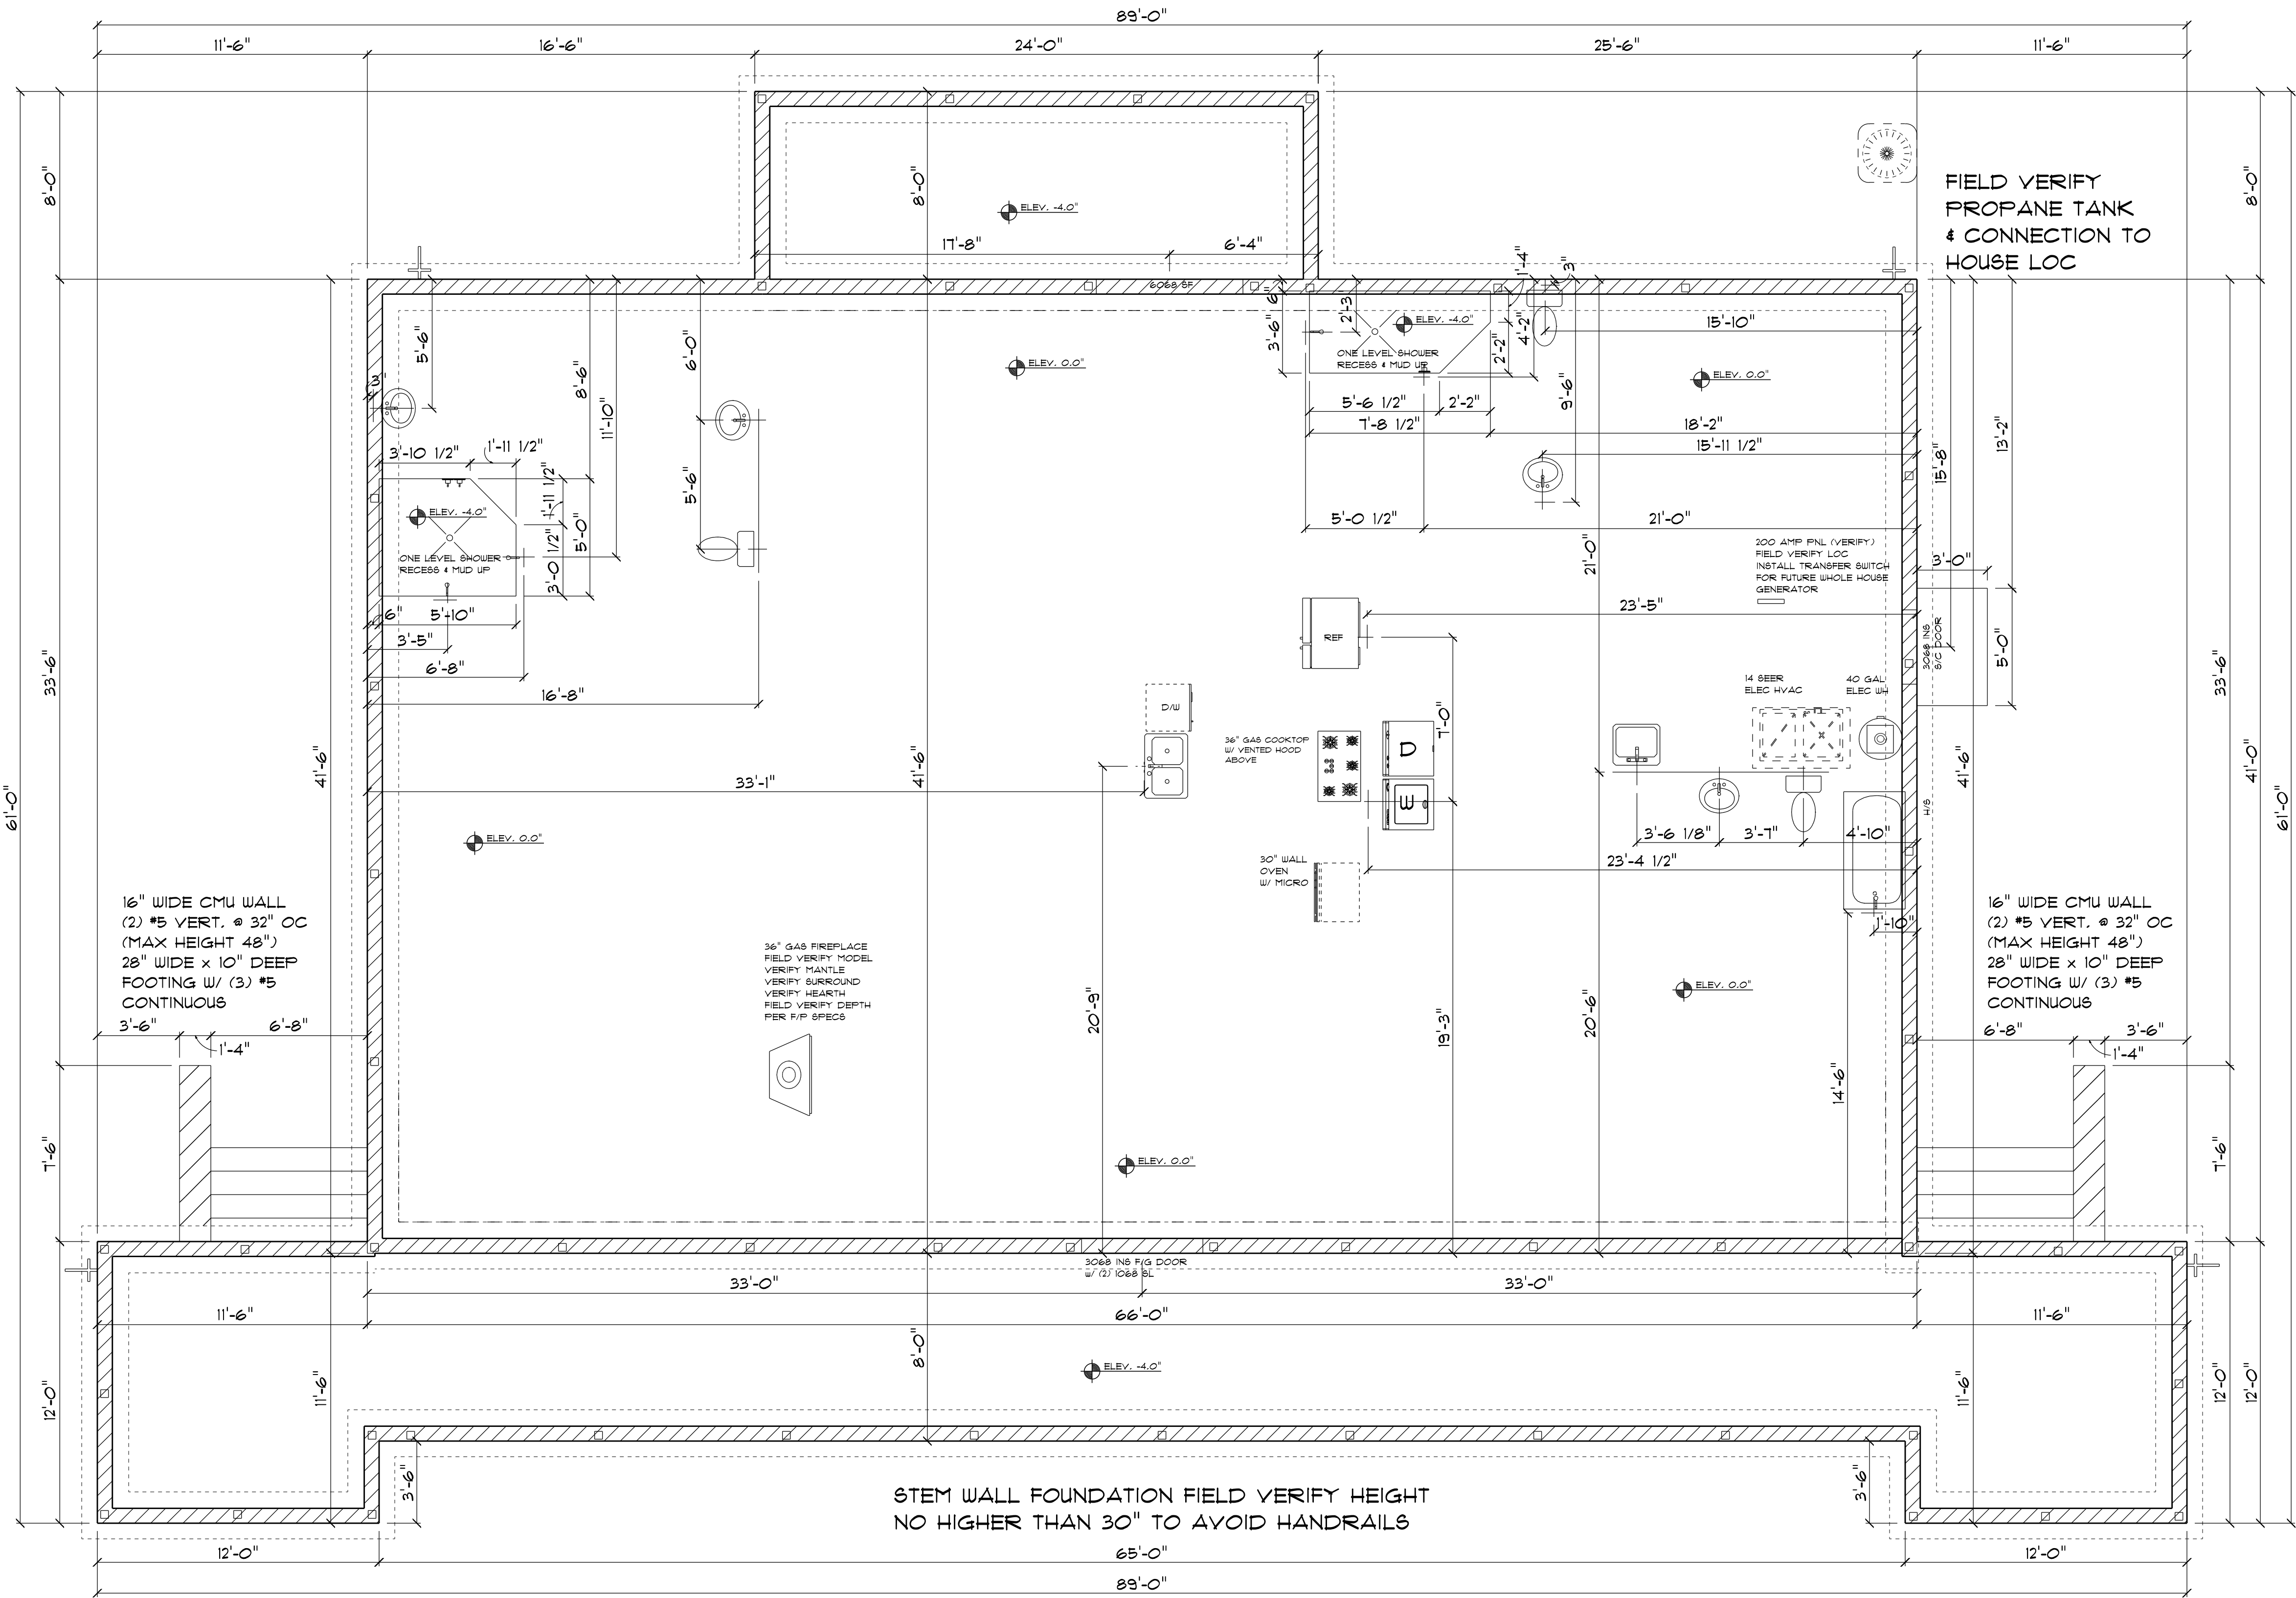


FOUNDATION PLAN

SCALE: 1/4" = 1'-0"

SEE WINDLOAD ENG.
FOR STRUCTURAL DETAILS


FIELD VERIFY W/ TRUSS & WINDLOAD ENG.
FOR ANY INTERIOR BEARING/FOOTINGS

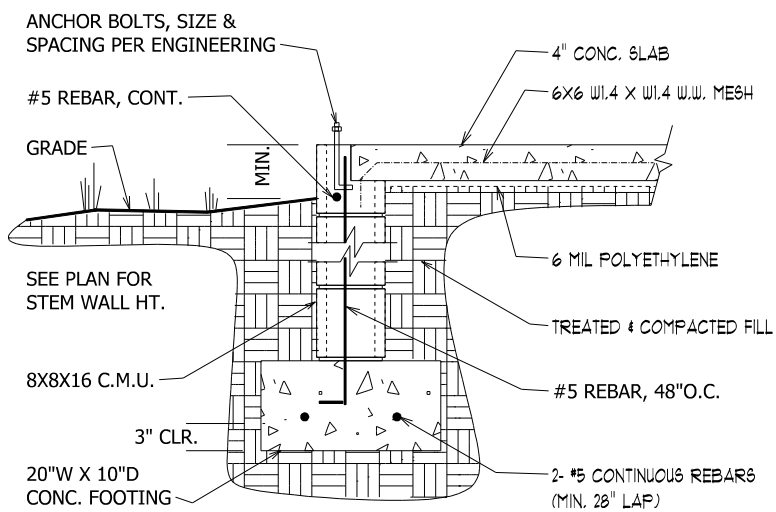

A

TYP. STEM WALL


SCALE: 1/4" = 1'-0"

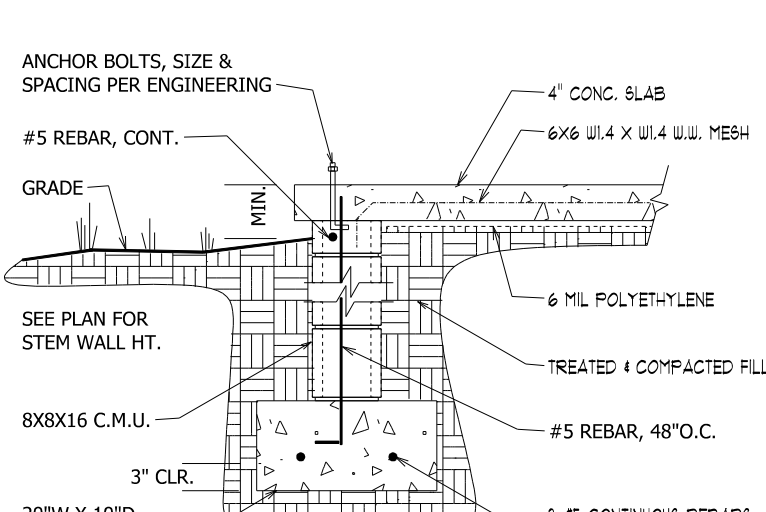

B

PORCH PERIMETER SLAB


SCALE: 1/4" = 1'-0"

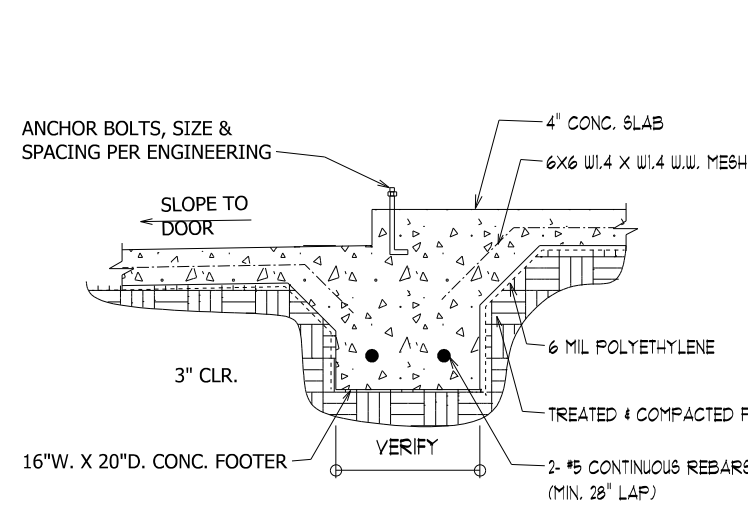

C

EXT./INT. STEP FOOTER


SCALE: 1/4" = 1'-0"

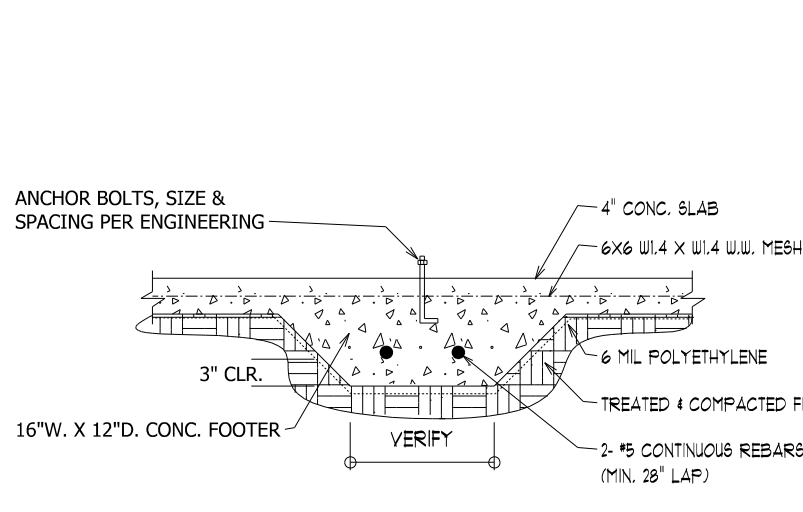

D

INT. BEARING SLAB


SCALE: 1/4" = 1'-0"

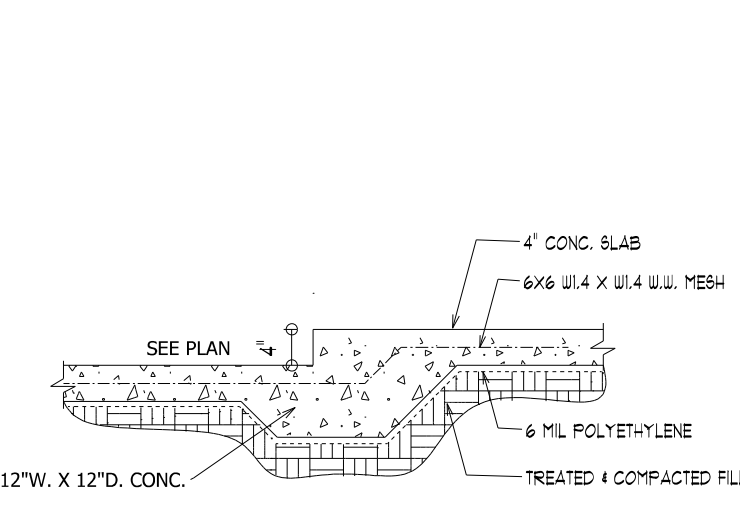

G


INT. STEP @ SHWR. SLAB

SCALE: 1/4" = 1'-0"

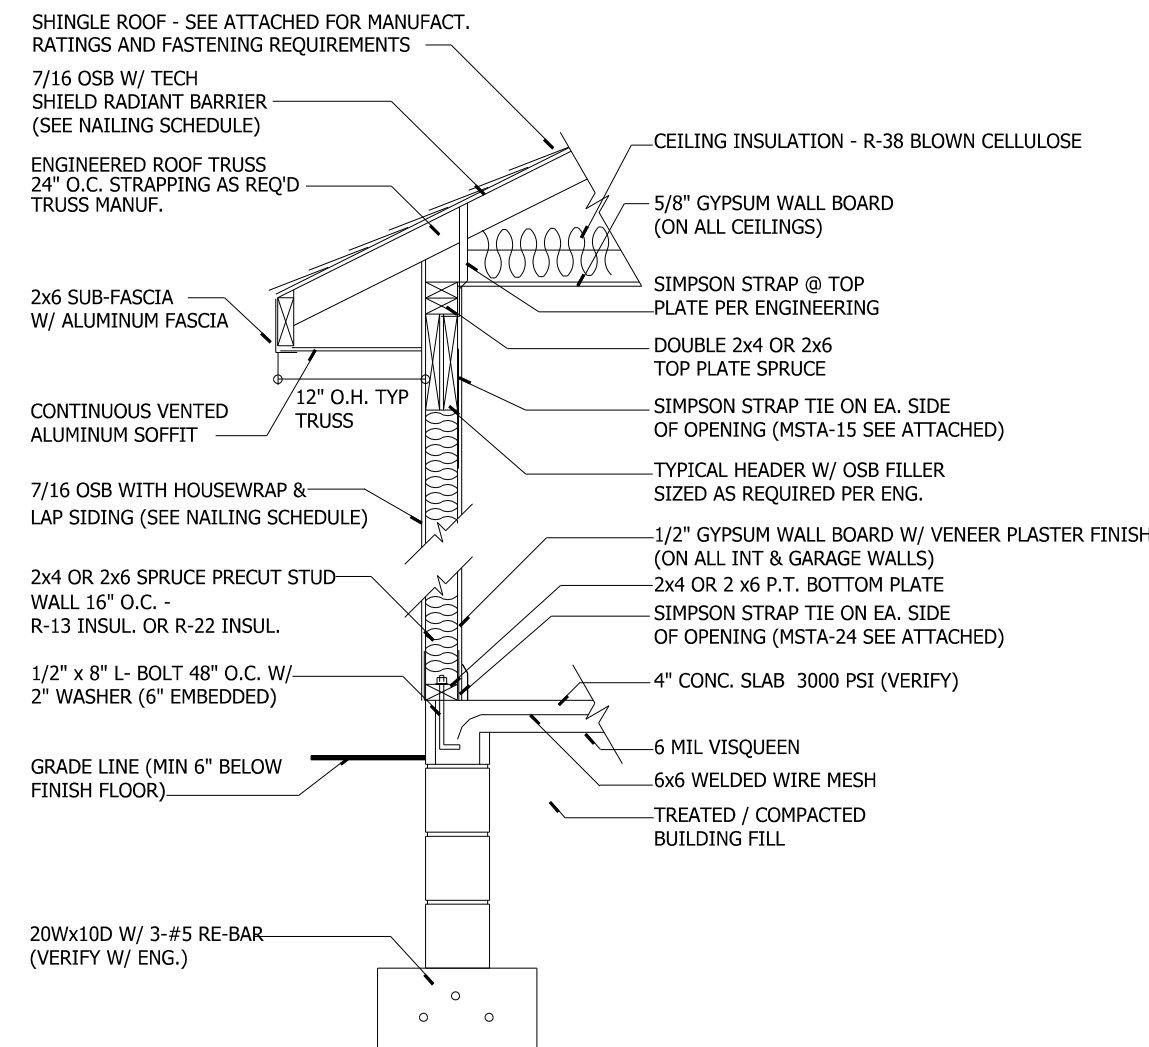


STEM WALL DETAIL SECTION

SCALE: NTS
VERIFY ALL DETAILS W/ ENG
FIELD VERIFY BLOCK HEIGHT

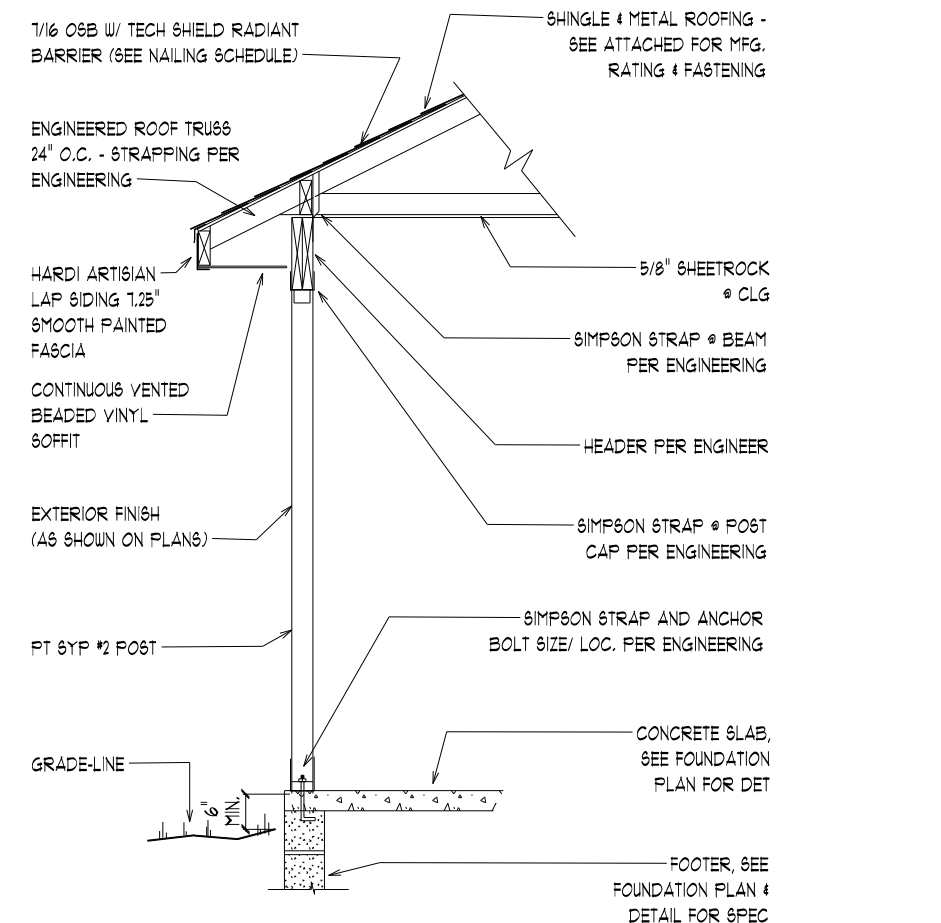


EXT. POST AND BEAM SECTION

SCALE: N.T.S.
FIELD VERIFY DETAILS W/ ENG.

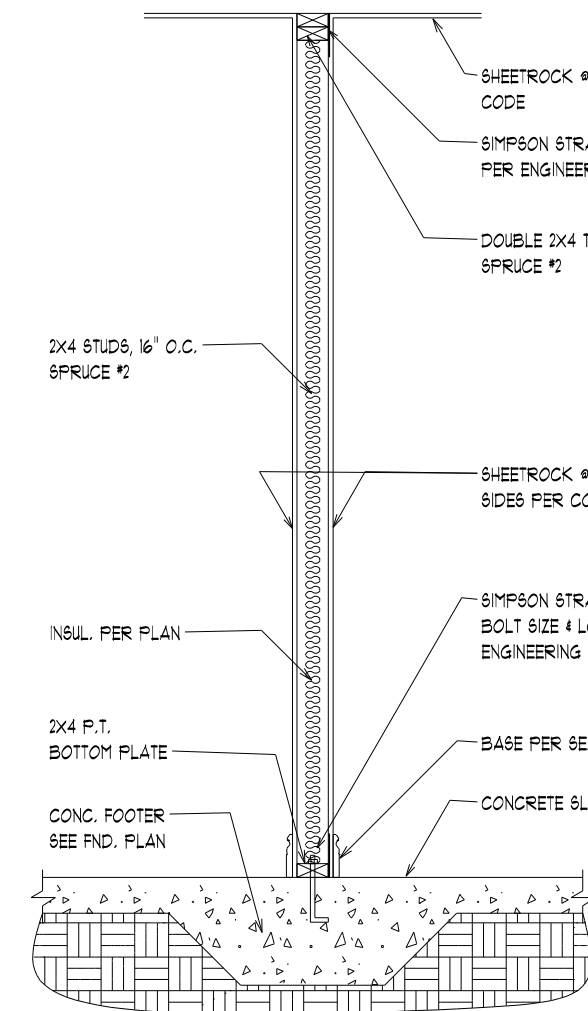

INT. BRG. WALL SECTION

SCALE: 1/4" = 1'-0"

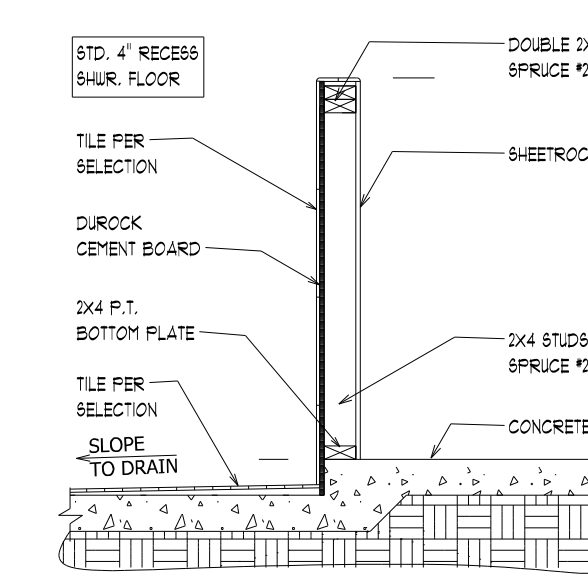

SHWR. WALL

SCALE: 1/4" = 1'-0"

PARCEL •
01-18-16-
04109-000

Thursday, February 9, 2023

TOTAL AREA: 3859 SF
TOTAL CONDITION AREA: 2739 SF
FRONT PORCH AREA: 929 SF
SCREENED LANAI AREA: 192 SF

VARNER RESIDENCE
114 SW HERON DRIVE
FORT WHITE, FL 32038
COLUMBIA COUNTY

A CUSTOM HOME BY:
AMIRA BUILDERS
14901 MAIN STREET
ALACHUA, FL 32616
386-462-9011

PLANS BY: J. HARDY
HARDY HOME DESIGNS, LLC

SHEET:

A3.0