


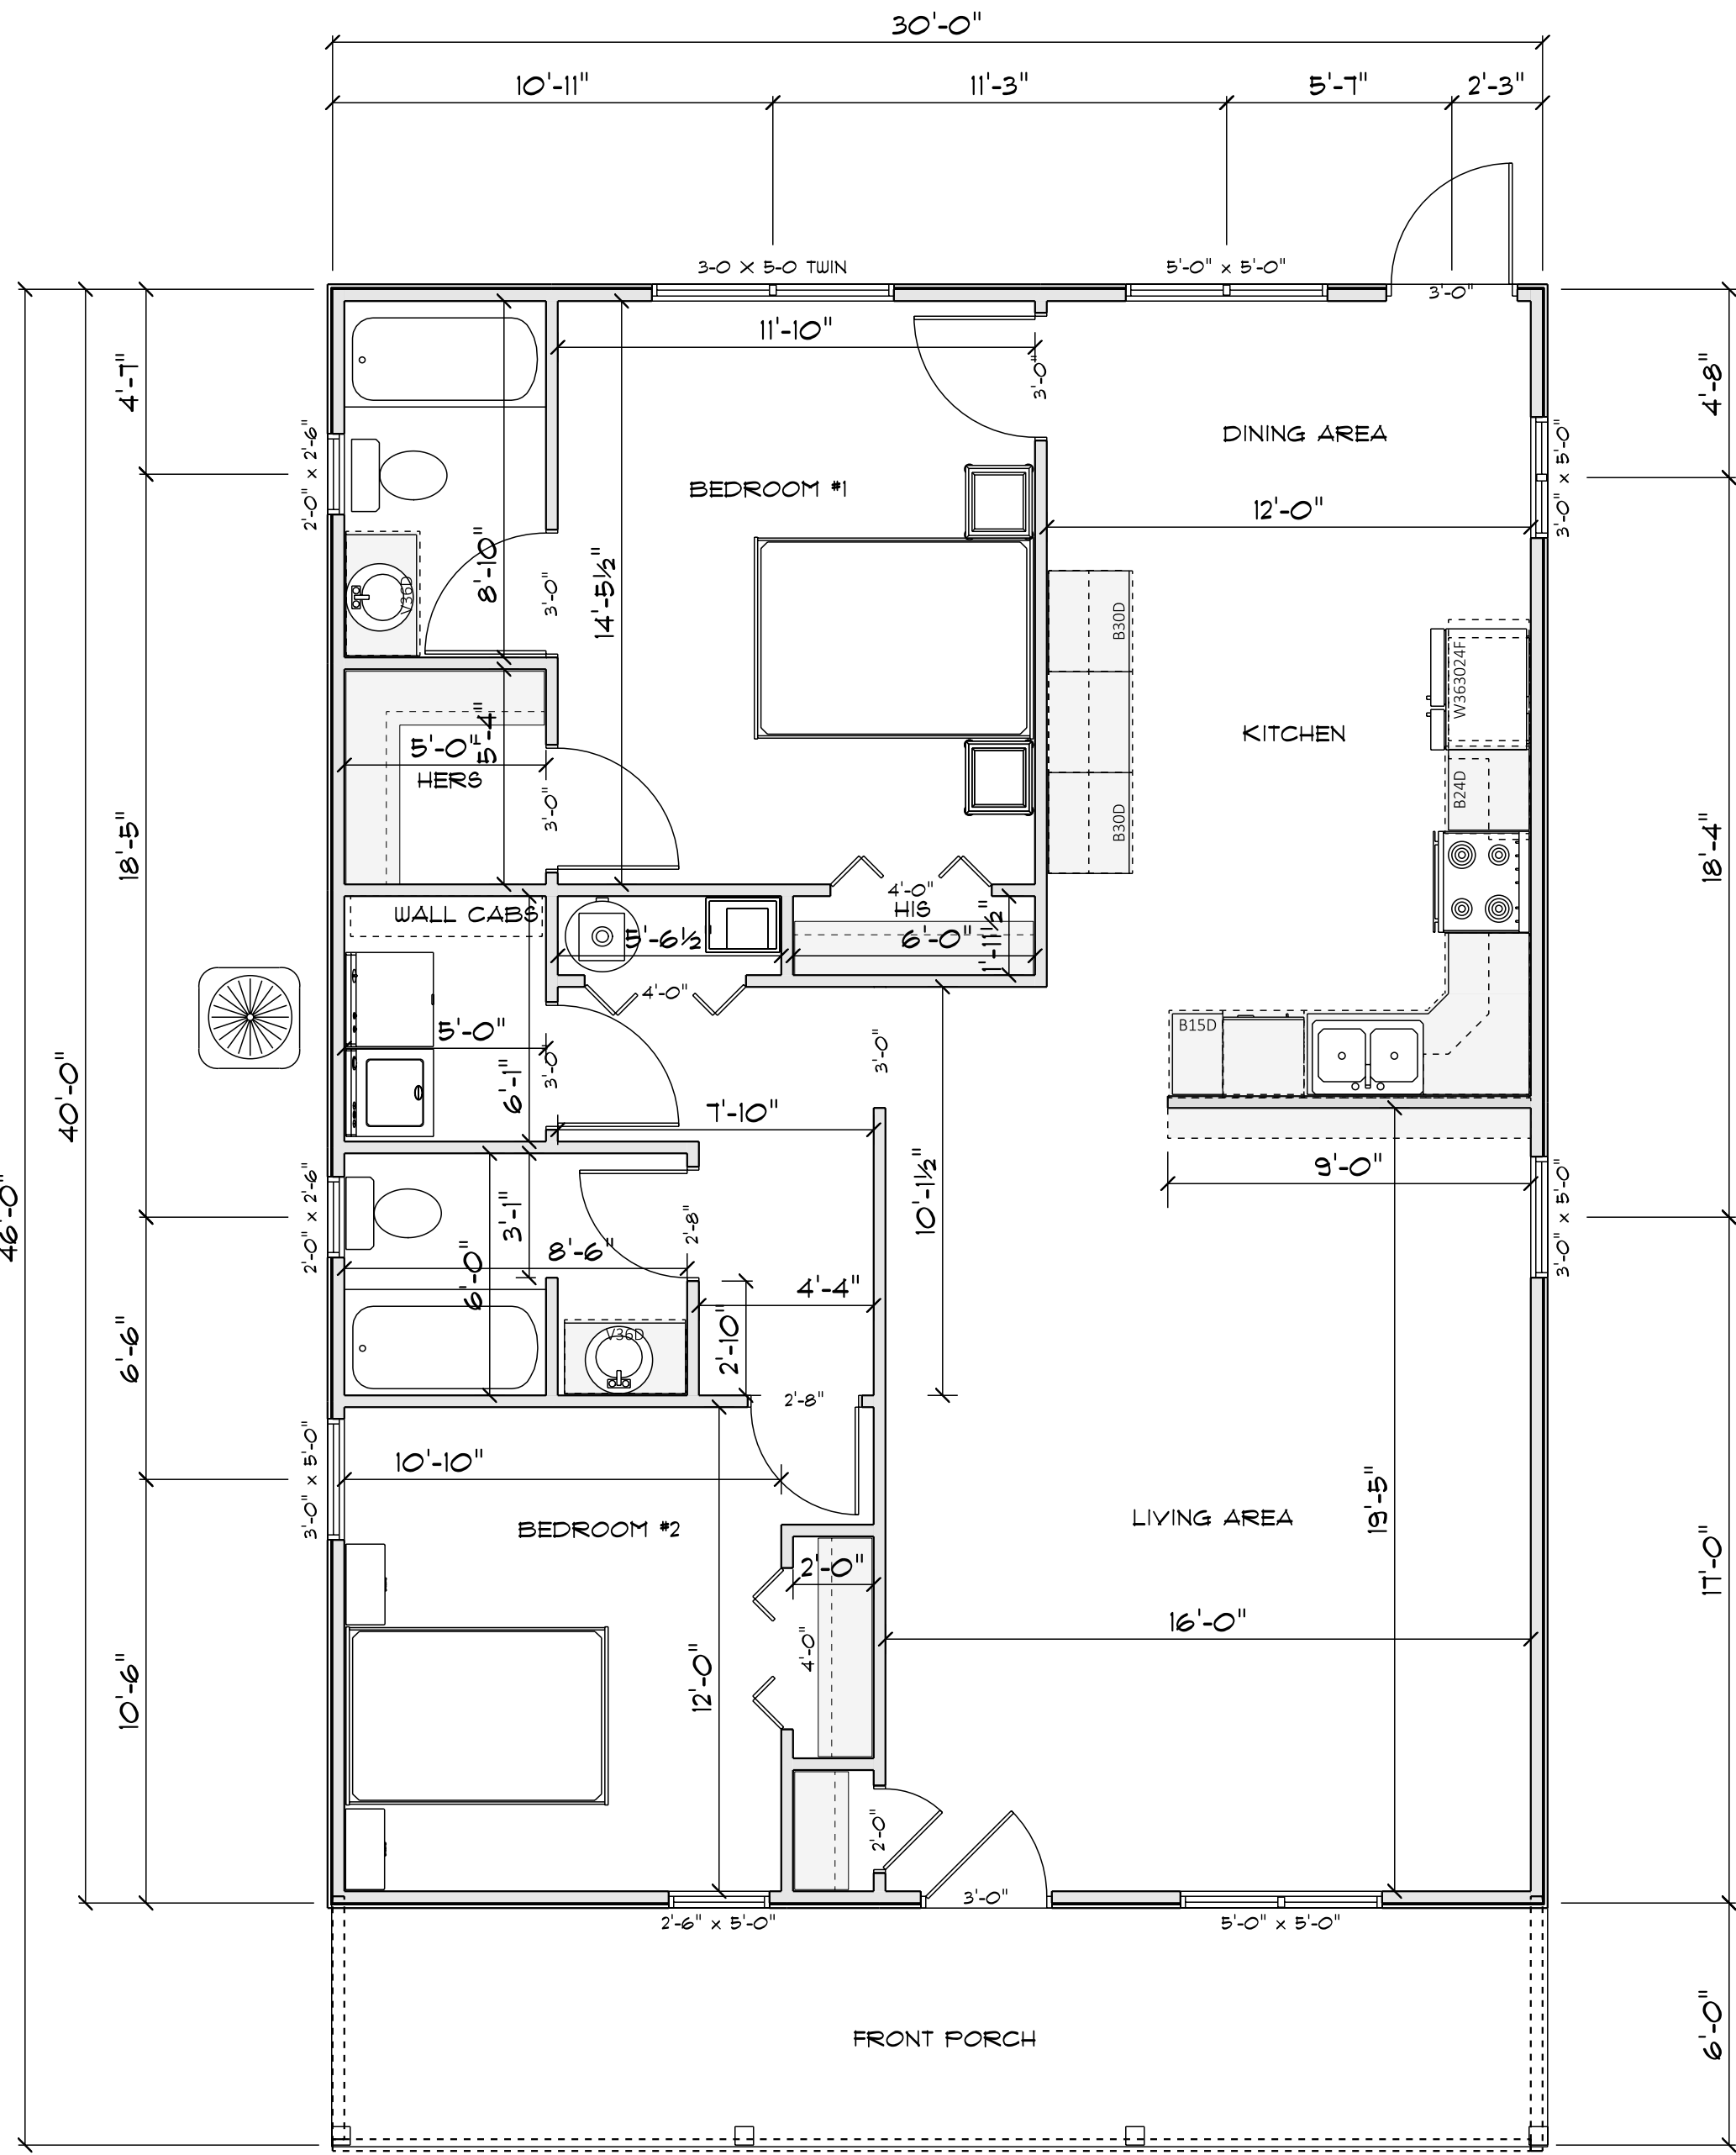

FLOOR PLAN

FLOOR PLAN
SCALE: 1/4" = 1'-0"

DATE
5/24/24
DESIGNED BY
R.W.
DRAWN BY
R.W.
CHECKED BY
R.W.
DWG. NO.
A-1
FLOOR PLAN



SYKES NEW RESIDENCE
LAKE CITY, FLORIDA
COLUMBIA COUNTY

APPROVAL


CUSTOMER APPROVAL

Whiddon
Construction
Company
440 NW Broward Ave., Suite 100, Ft. Lauderdale, FL 33304
(954) 794-7297 © 2024 WCC
FLORIDA STATE LICENSE NO. CRC128025

NO	DATE	REVISION	INITIAL	RELEASE
1	5/24/24			

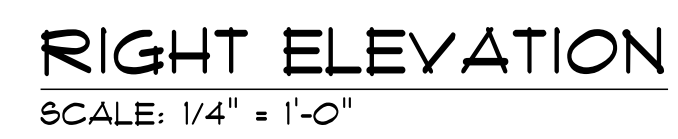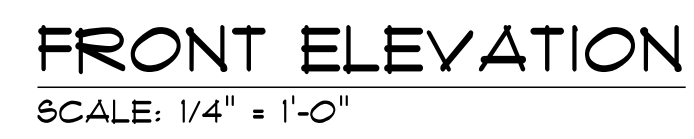

NO	DATE	REVISION
1	5/23/24	INITIAL RELEASE

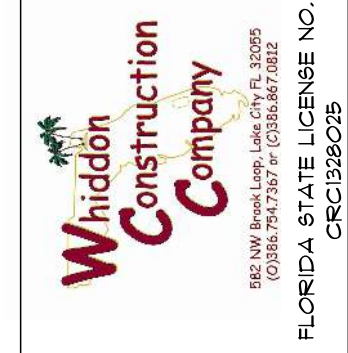


CUSTOMER APPROVAL

APPROVAL

SYKES NEW RESIDENCE
LAKE CITY, FLORIDA
COLUMBIA COUNTY

DATE
4/24/24
DESIGNED BY
R.W
DRAWN BY
R.W
CHECKED BY
R.W
DWG. NO.
A-2
ELEVATIONS

SCALE: 1/4" = 1'-0"

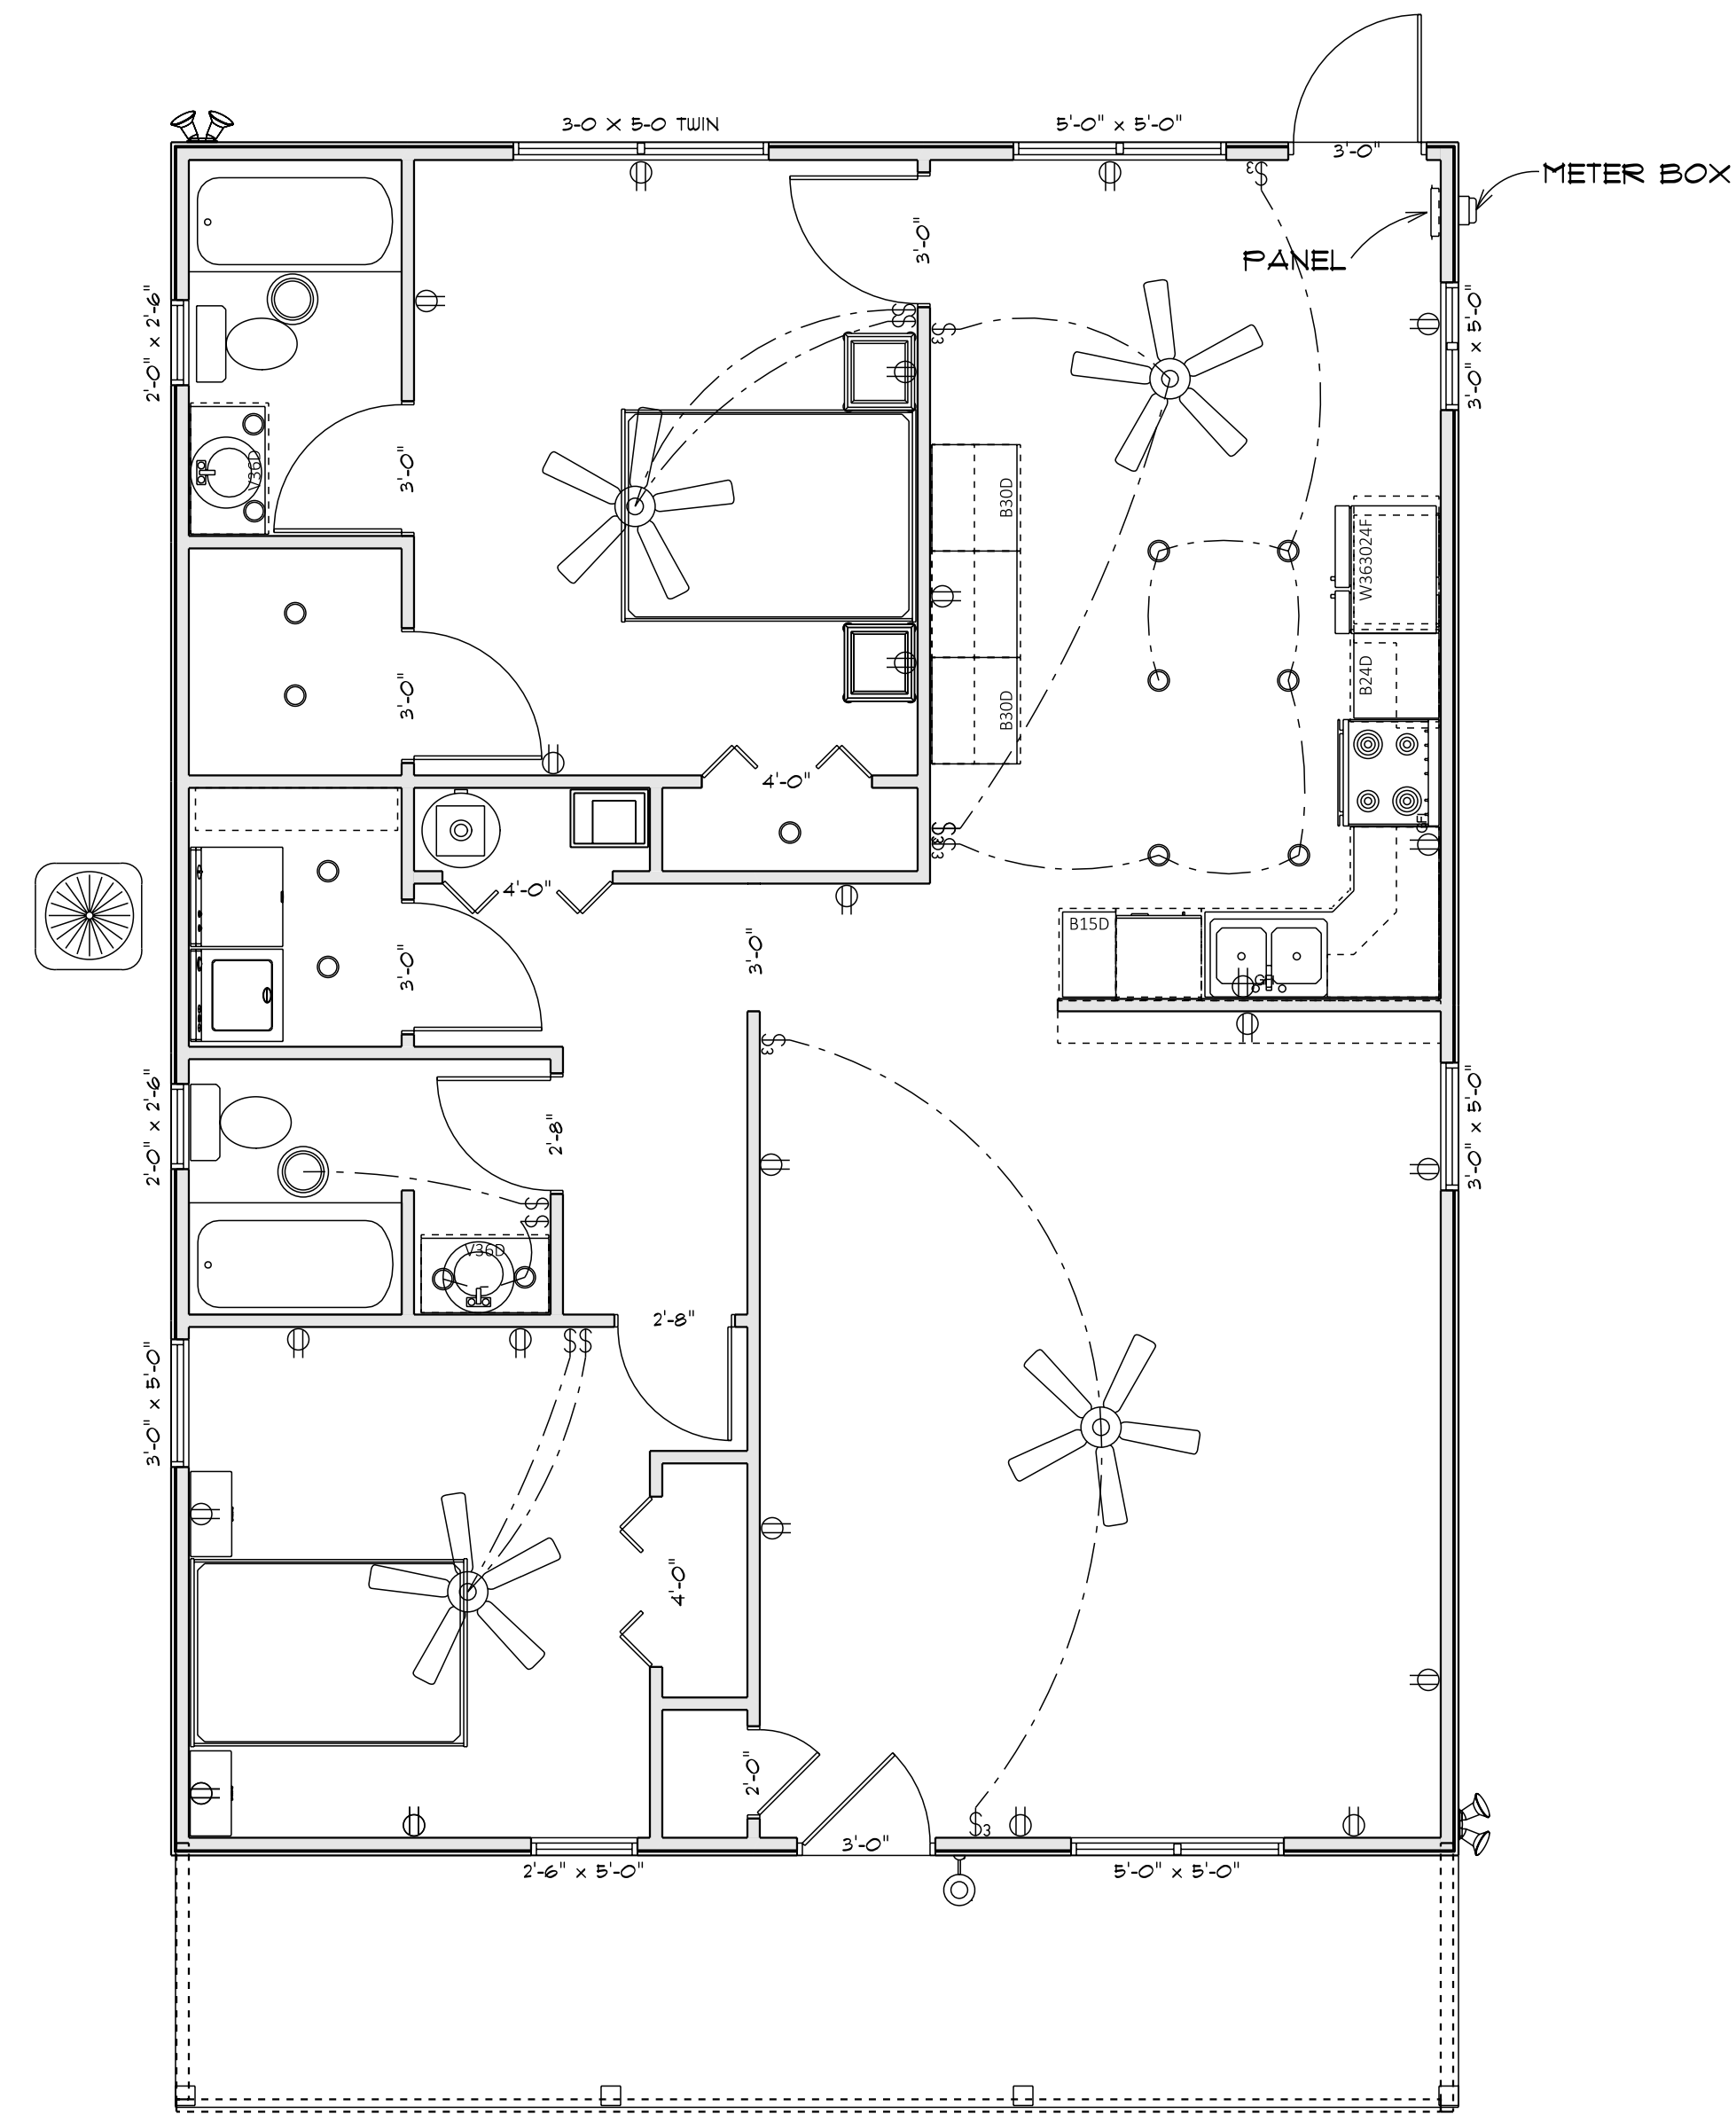

A-3
ELECTRICAL
PLAN

SYKES NEW RESIDENCE
LAKE CITY, FLORIDA
COLUMBIA COUNTY

APPROVAL

CUSTOMER APPROVAL

[illegible]