

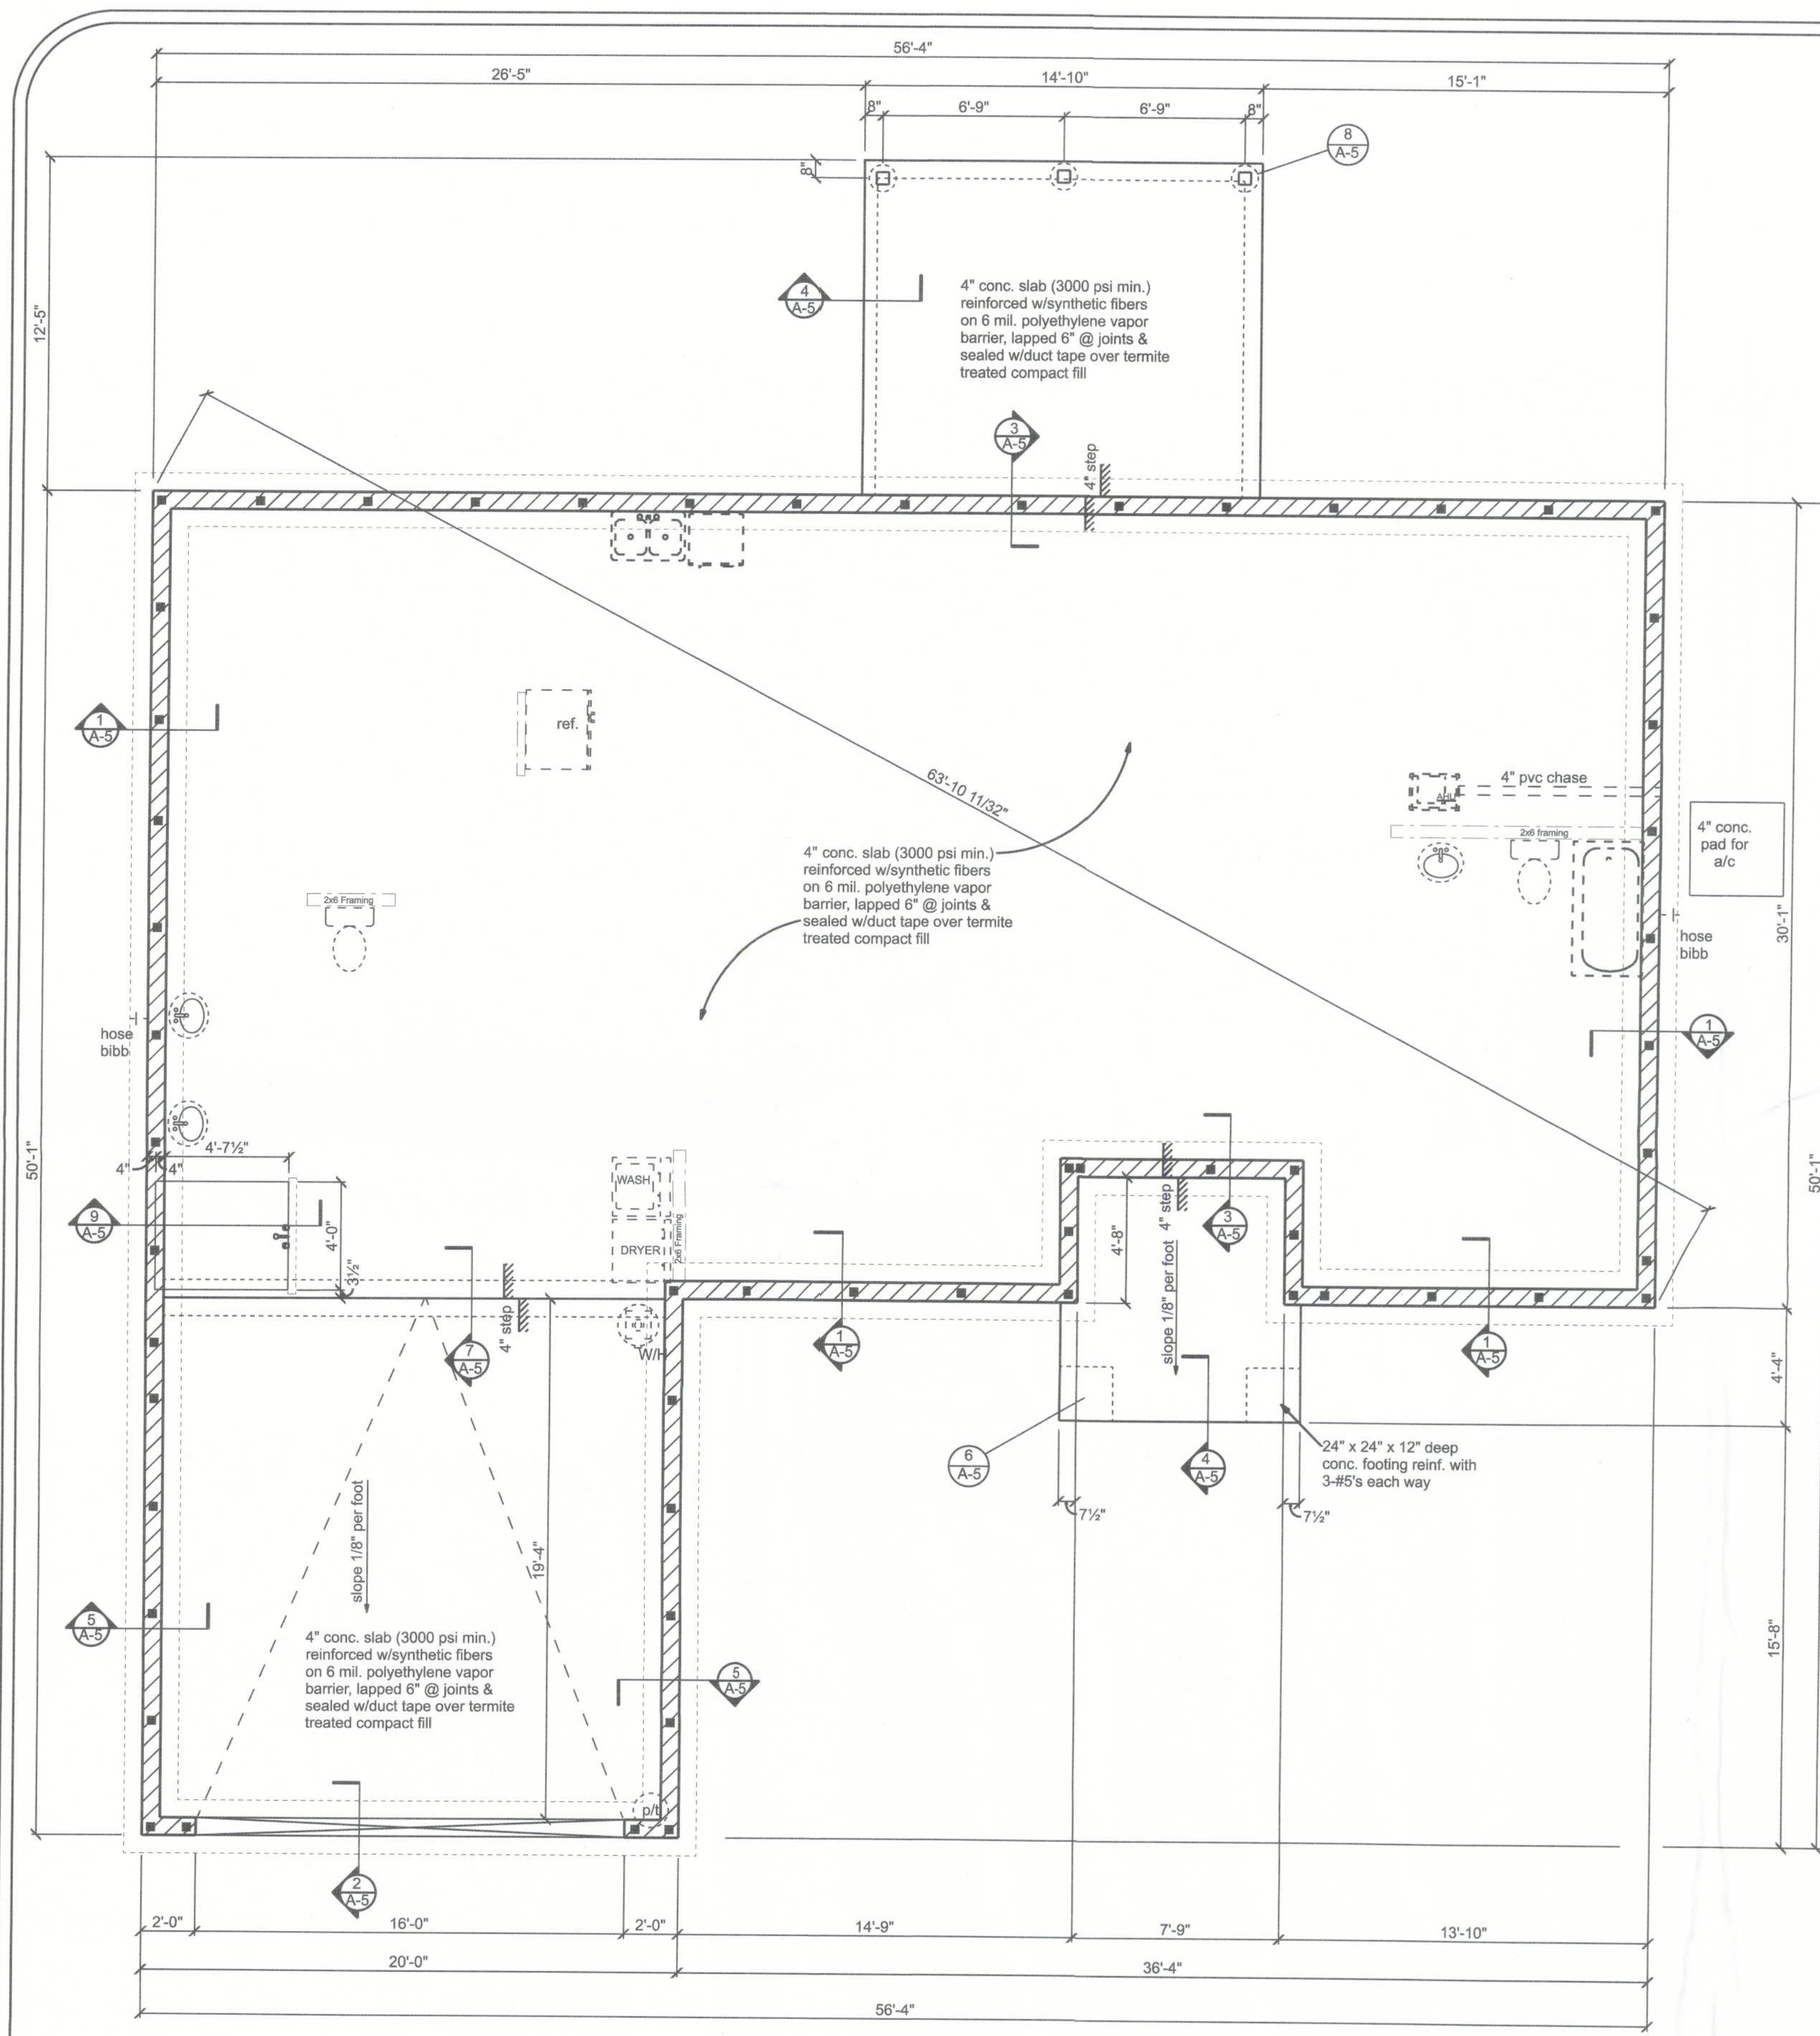
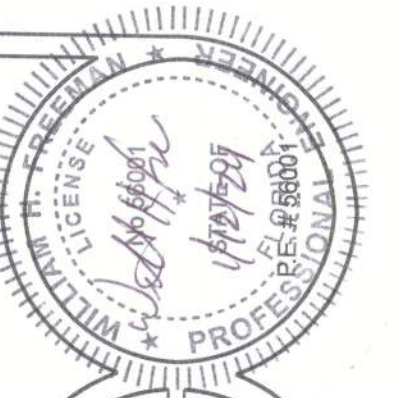
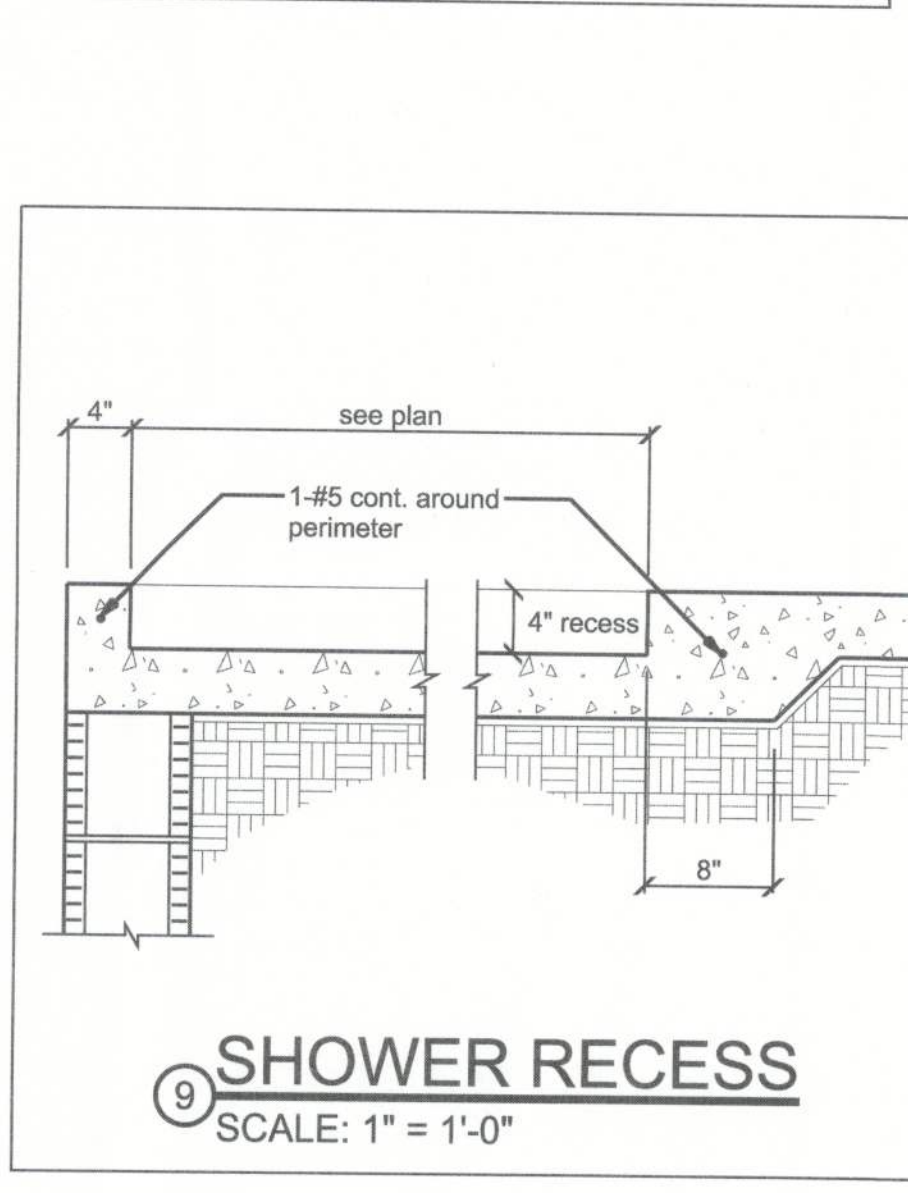
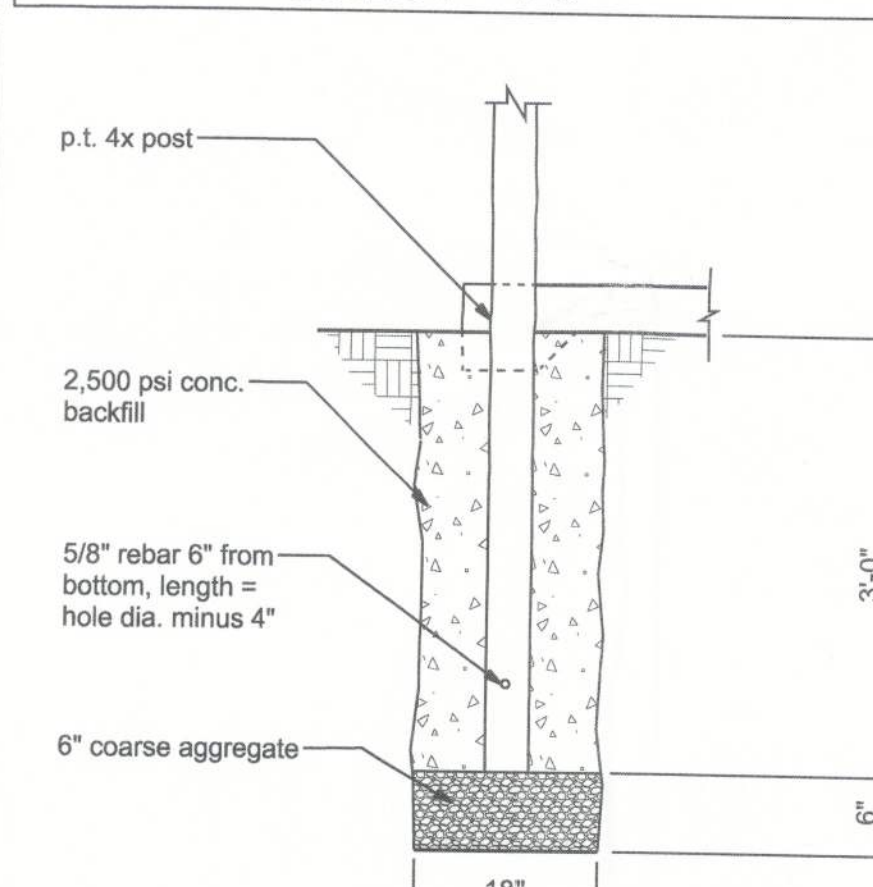
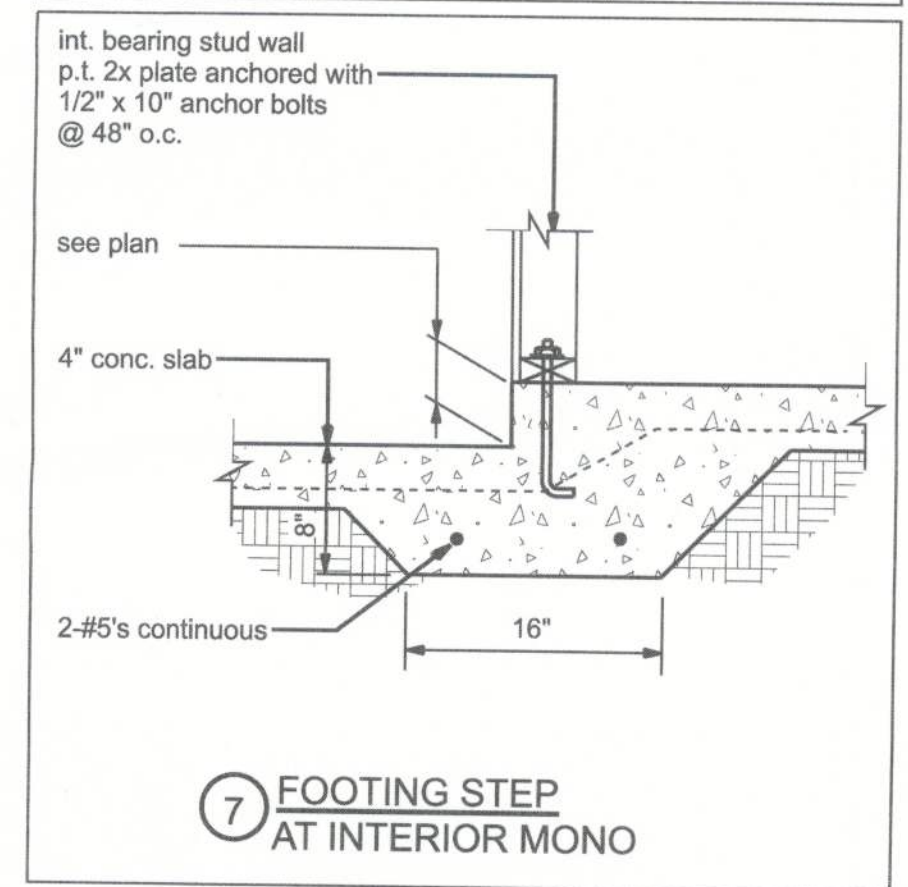
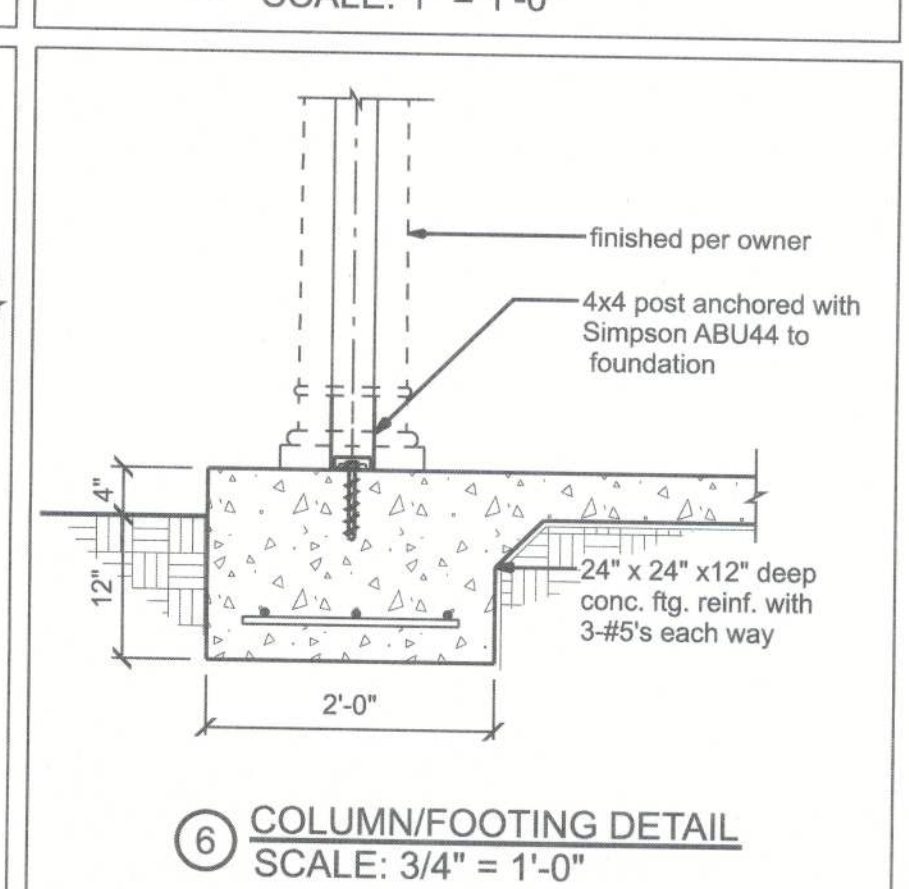
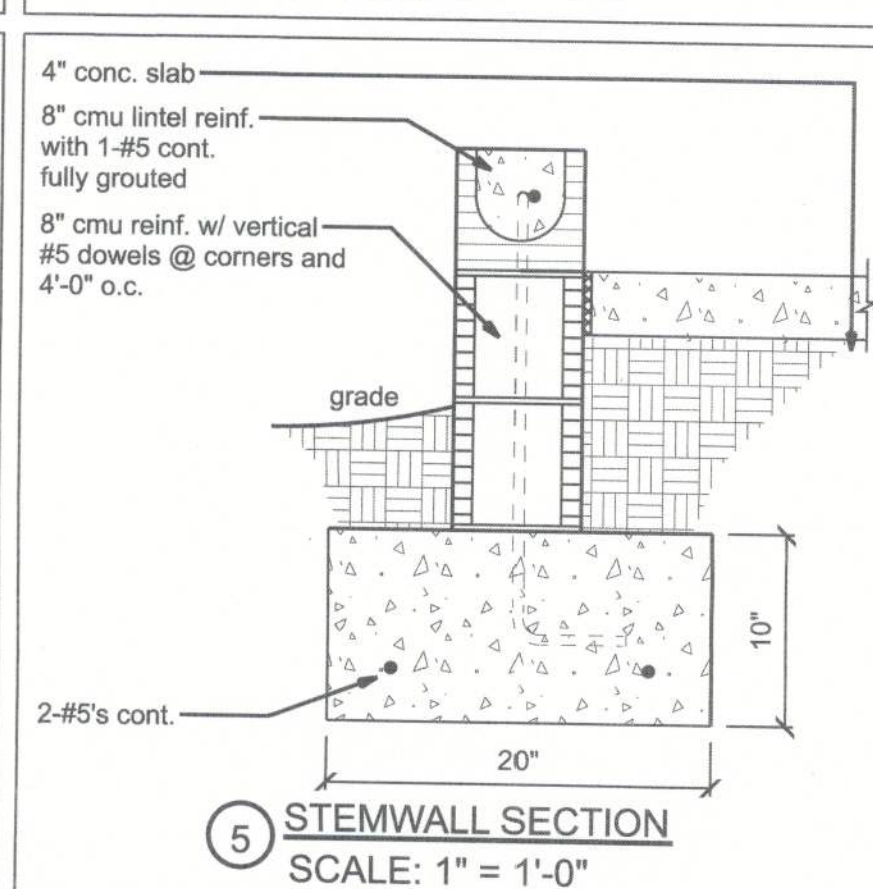
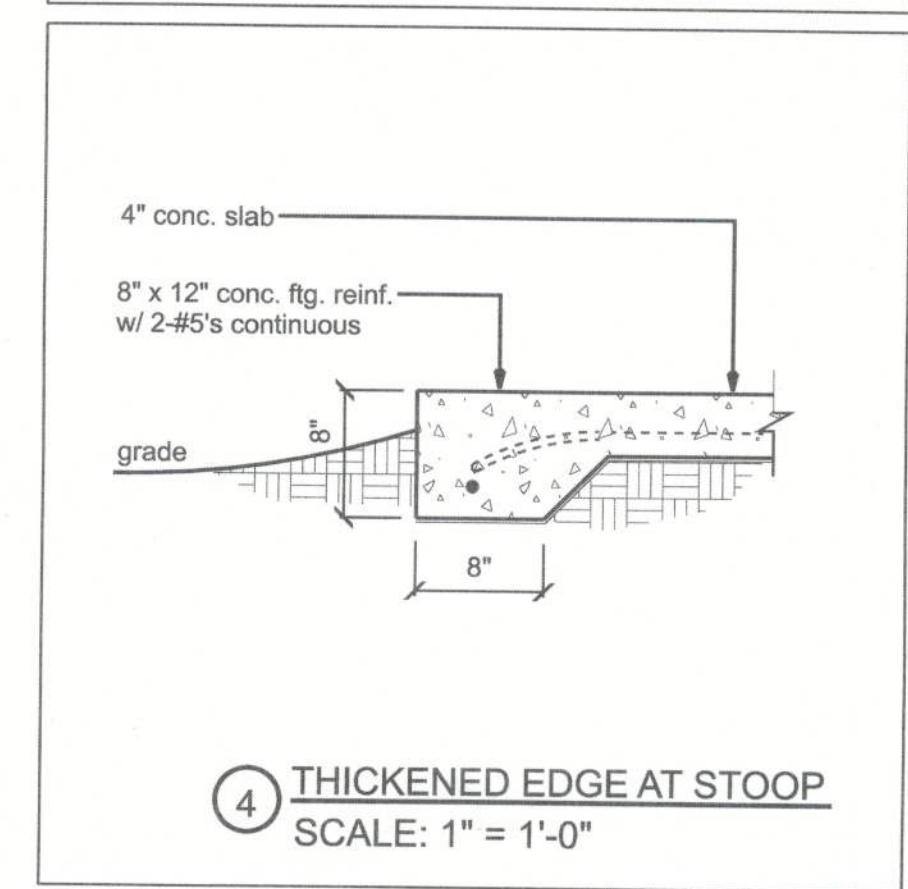
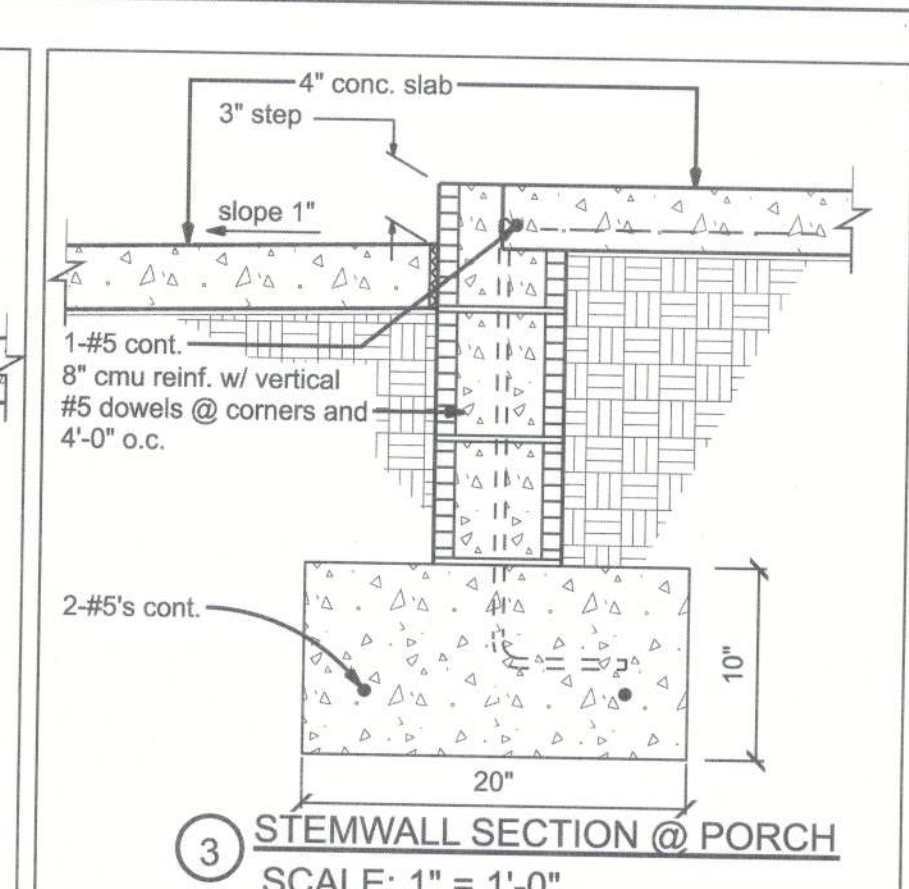


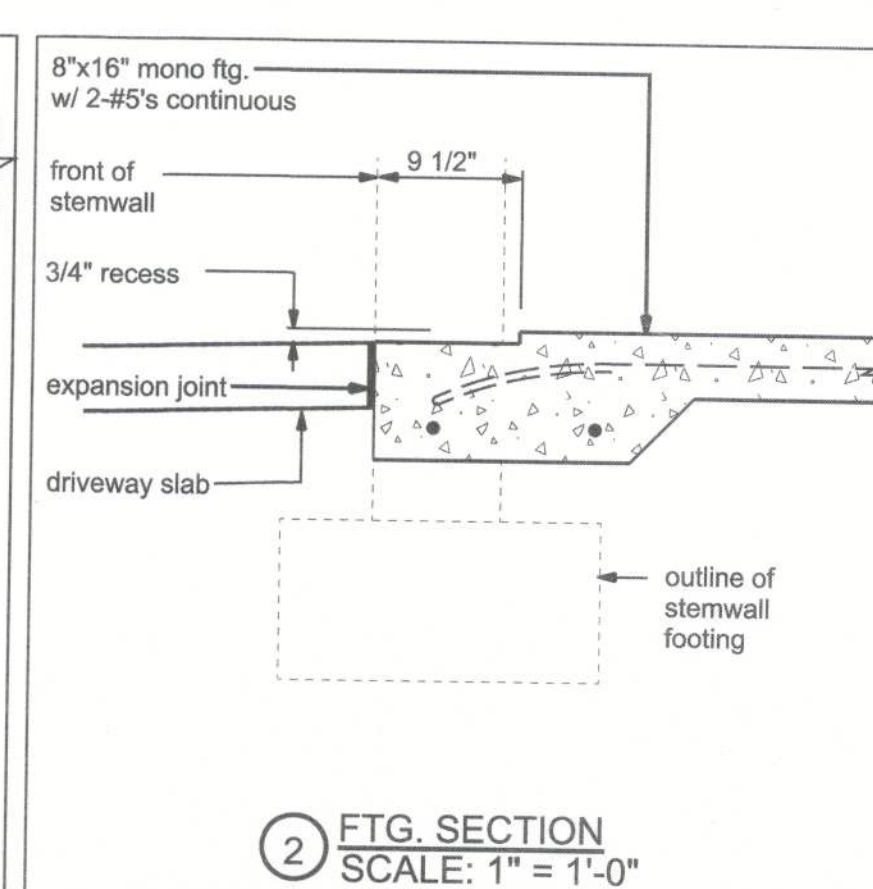


FOUNDATION PLAN
SCALE: 1/4"=1'-0"

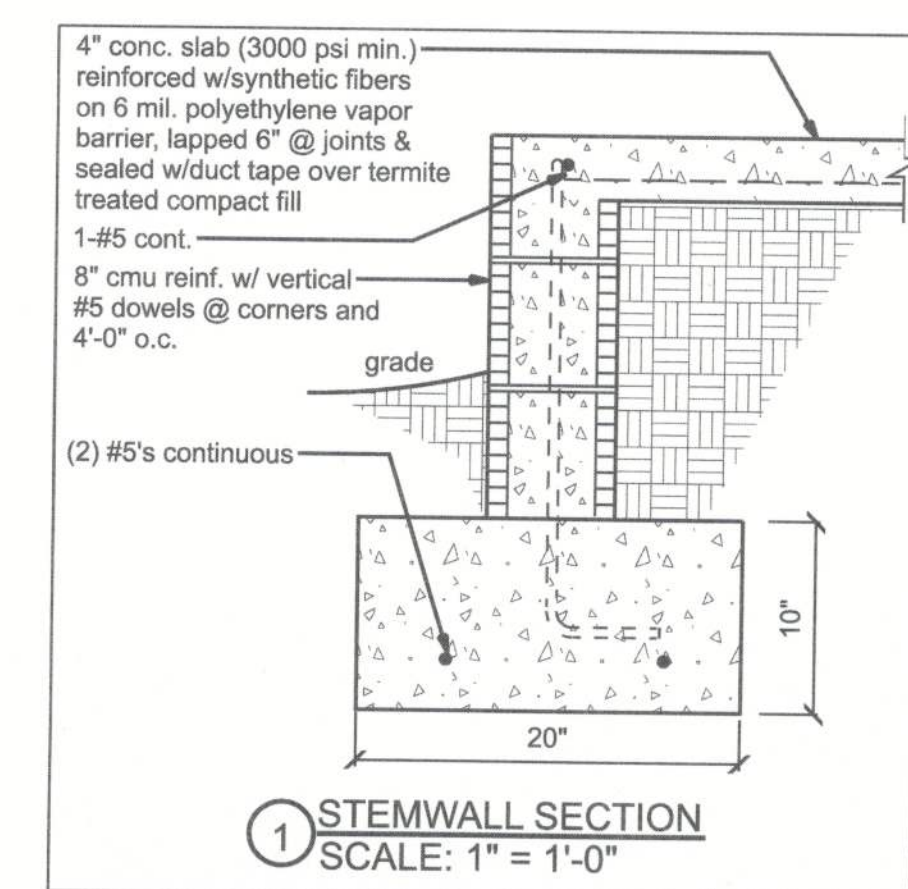

LOT 57 CROSSWINDS SUBDIVISION
FOUNDATION PLAN

P.O. BOX 860125
ST. AUGUSTINE, FL. 32086
(904) 429-7536
C.O.A. # 00008701

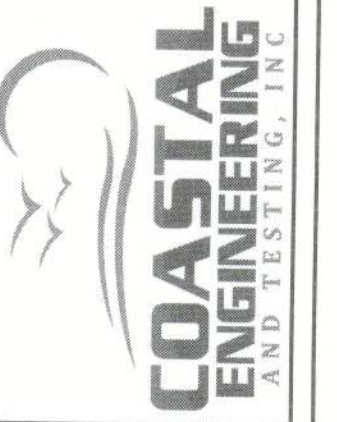

DATE 1/11/24
DRAWN BY W.H.F.
APPROVED W.H.F.

REVISIONS

SHEET A-5

OF 9

PROJECT NO. 23.R061