

STATE OF FLORIDA DEPARTMENT OF TRANSPORTATION
GENERAL USE PERMITDate: 5/11/2021 Permit No.: 2021-K-292-00008Name of Applicant or Authorized Agent: Justin PeelerEntity (if applicable): Creative Concrete Design of Columbia County Inc.

(If entity, furnish contact information for responsible representative)

Address: 191 SW COVEY COURT Zip Code: 32025City/State: LAKE CITY, Florida Telephone No.: (386) 487-5402 ext. _____Email Address: justin.ccdf@outlook.com**Activity / Project Site**County: Suwannee State Road: SR 93 Section: 130, 000From Mile Post: 0.000 to Mile Post: 1.854Construction Proposed or Underway: Yes ☐ No ☐ FM Project No.: _____

Name of Municipality if Work is within Limits: _____

Description of Work Activity:

Take down trees on I-10 Rest Area in Columbia County, FL.**General Provisions**

1. Attach any pertinent plans or drawings.
2. Attach notification letters sent to any Utilities both aerial and underground that will be potentially impacted.
3. The designated FDOT Engineer shall be notified 48 hours prior to beginning of work.
Contact Troy Register at 3869617153.
4. All work, materials and equipment shall be subject to inspection and approval by FDOT. Applicants certification of work at completion is required.
5. The permittee shall be responsible to place and display safety devices and proper maintenance of traffic in accordance with the latest version of the Department's Design Standards, index series 600, or an alternative plan signed and sealed by a professional Engineer and attached with the permit.
6. All FDOT property shall be restored to its original condition. Any damage to FDOT property as a result of this work shall be repaired and restored in a manner acceptable to the FDOT at the sole expense of the permittee.

Approved
2021-K-292-00008
Troy Register
5/17/2021

Special Provisions

*Coordinate with FDOT Construction Office, Tom Crossman 386-961-7037
*Must use FDOT Design Index 600 series (Maintenance of Traffic) for work within FDOT R/W.

Conditions

1. In the event the permittee fails to meet any of the requirements of this permit by the FDOT, the permitted activity must cease until brought into compliance. If compliance can not be met, then the permit will be rendered void and said work shall be removed from the right of way at no cost to the FDOT.
2. Work shall commence within 2 days of permit approval.
Work shall be completed by 8/30/2021.
(Date)
3. The rights and privileges herein set out are granted only to the extent of the State's right, title and interest in the land to be entered upon and used by the permittee, and the permittee will, at all times, and to the extent permitted by law, assume all risk of and indemnify, defend and save harmless the State of Florida and the FDOT from and against any and all loss, damage, cost or expense arising in any manner on account of the exercise or attempted exercises by said permittee of the aforesaid rights and privileges.

Applicant

I hereby agree to comply with all terms and conditions set forth and described in this permit.

Justin Peeler, OWNER Justin Peeler 5/11/2021
Printed or Typed Name and Title Signature Date

FDOT

Approved By: Troy Register Troy Register 5/17/2021
Print Designated Engineer Signature Date
MAINTENANCE MANAGER/PERMITS
Title

Approved
2021-K-292-00008
Troy Register
5/17/2021

Morgan, Dan


From: Dycus, Douglas
Sent: Tuesday, May 11, 2021 2:28 PM
To: Register, Troy; Morgan, Dan; Sandlin, Justin
Cc: Porter, John
Subject: FPL Viewing Platform

Follow Up Flag: Follow up
Flag Status: Flagged

FPL's contractor will be submitting a General use permit to remove water oaks and cherries on the fence line. The Executive Office has agreed to this plan and no mitigation is required.

Douglas Dycus, P.E., CPM
District Permit Engineer
FDOT District 2
1109 S. Marion Avenue
Lake City, FL 32025
386-961-7490
386-288-6882 Cell



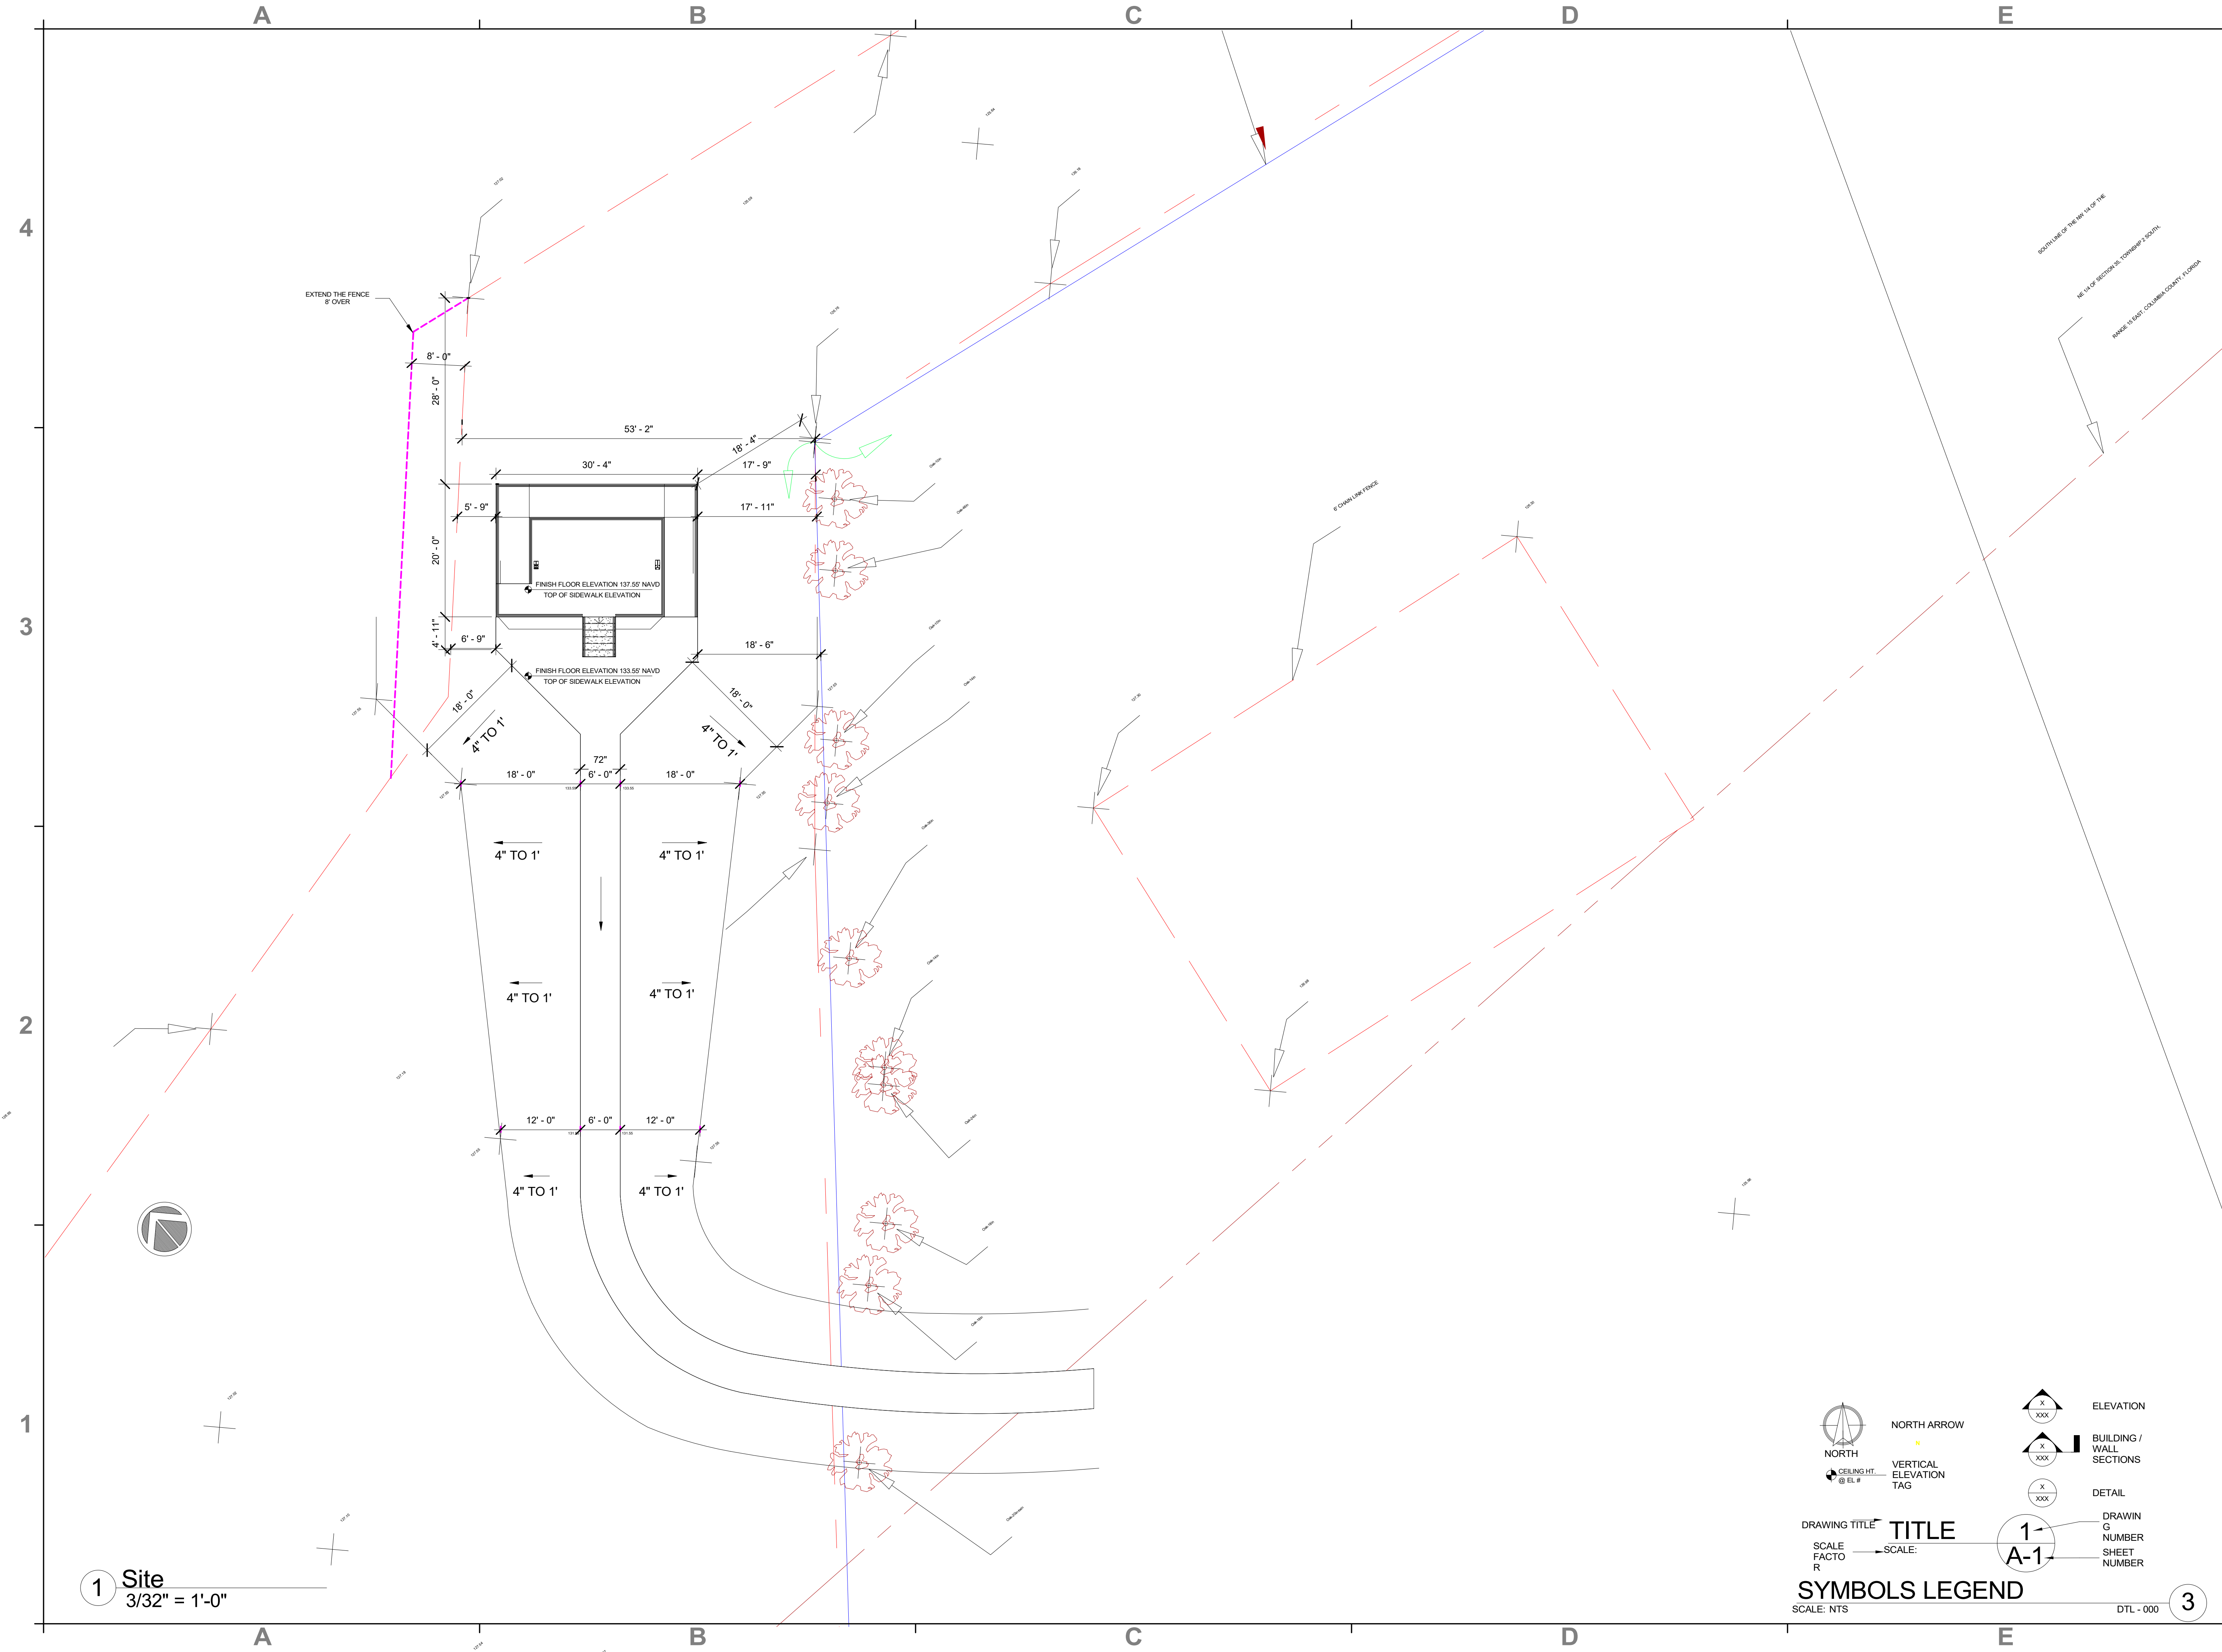

1 Site
3/32" = 1'-0"

NORTH ARROW

BUILDING / WALL SECTIONS

DETAIL

CEILING HT. @ EL. #

VERTICAL ELEVATION TAG

DRAWING TITLE

SCALE FACTOR

DRAWING NUMBER

SHEET NUMBER

SCALE: NTS

DTL - 000

PERMIT ISSUE:

REVISIONS: DATE:

1.	
2.	
3.	
4.	
5.	
6.	

AMERICAN BUILDING ENGINEERS

1842 East Oakland Park Blvd.
Fort Lauderdale, Florida 33306
Miami: 305.681.5563
Fort Lauderdale: 954.739.5099
Palm Beach: 561.243.3939
Certificate of Authorization # 4732

2021 THESE PLANS AND THE INFORMATION SHOWN HEREIN ARE THE PROPERTY OF A.B.E. INC., ANY REPRODUCTION, DISCLOSURES OR USE THERE OF IN WHOLE OR PART IS EXPRESSLY PROHIBITED WITHOUT WRITTEN PERMISSION

DRAWING FOR:

SUNSHINE GATEWAY

ABE BORUJERDI, P.E.
P.E. 38553
PHONE: (954) 739-5099
APPROVED SEAL SIGNATURE

SITE PLAN

COLUMBIA COUNTY
I-10 REST AREA

PROJECT #

19.020

SHEET #

SP-1

PRINT DATE #


02/09/21 12:29:00 PM

Approved

Troy Register

5/17/2021

5/11/2021 8:49:38 AM

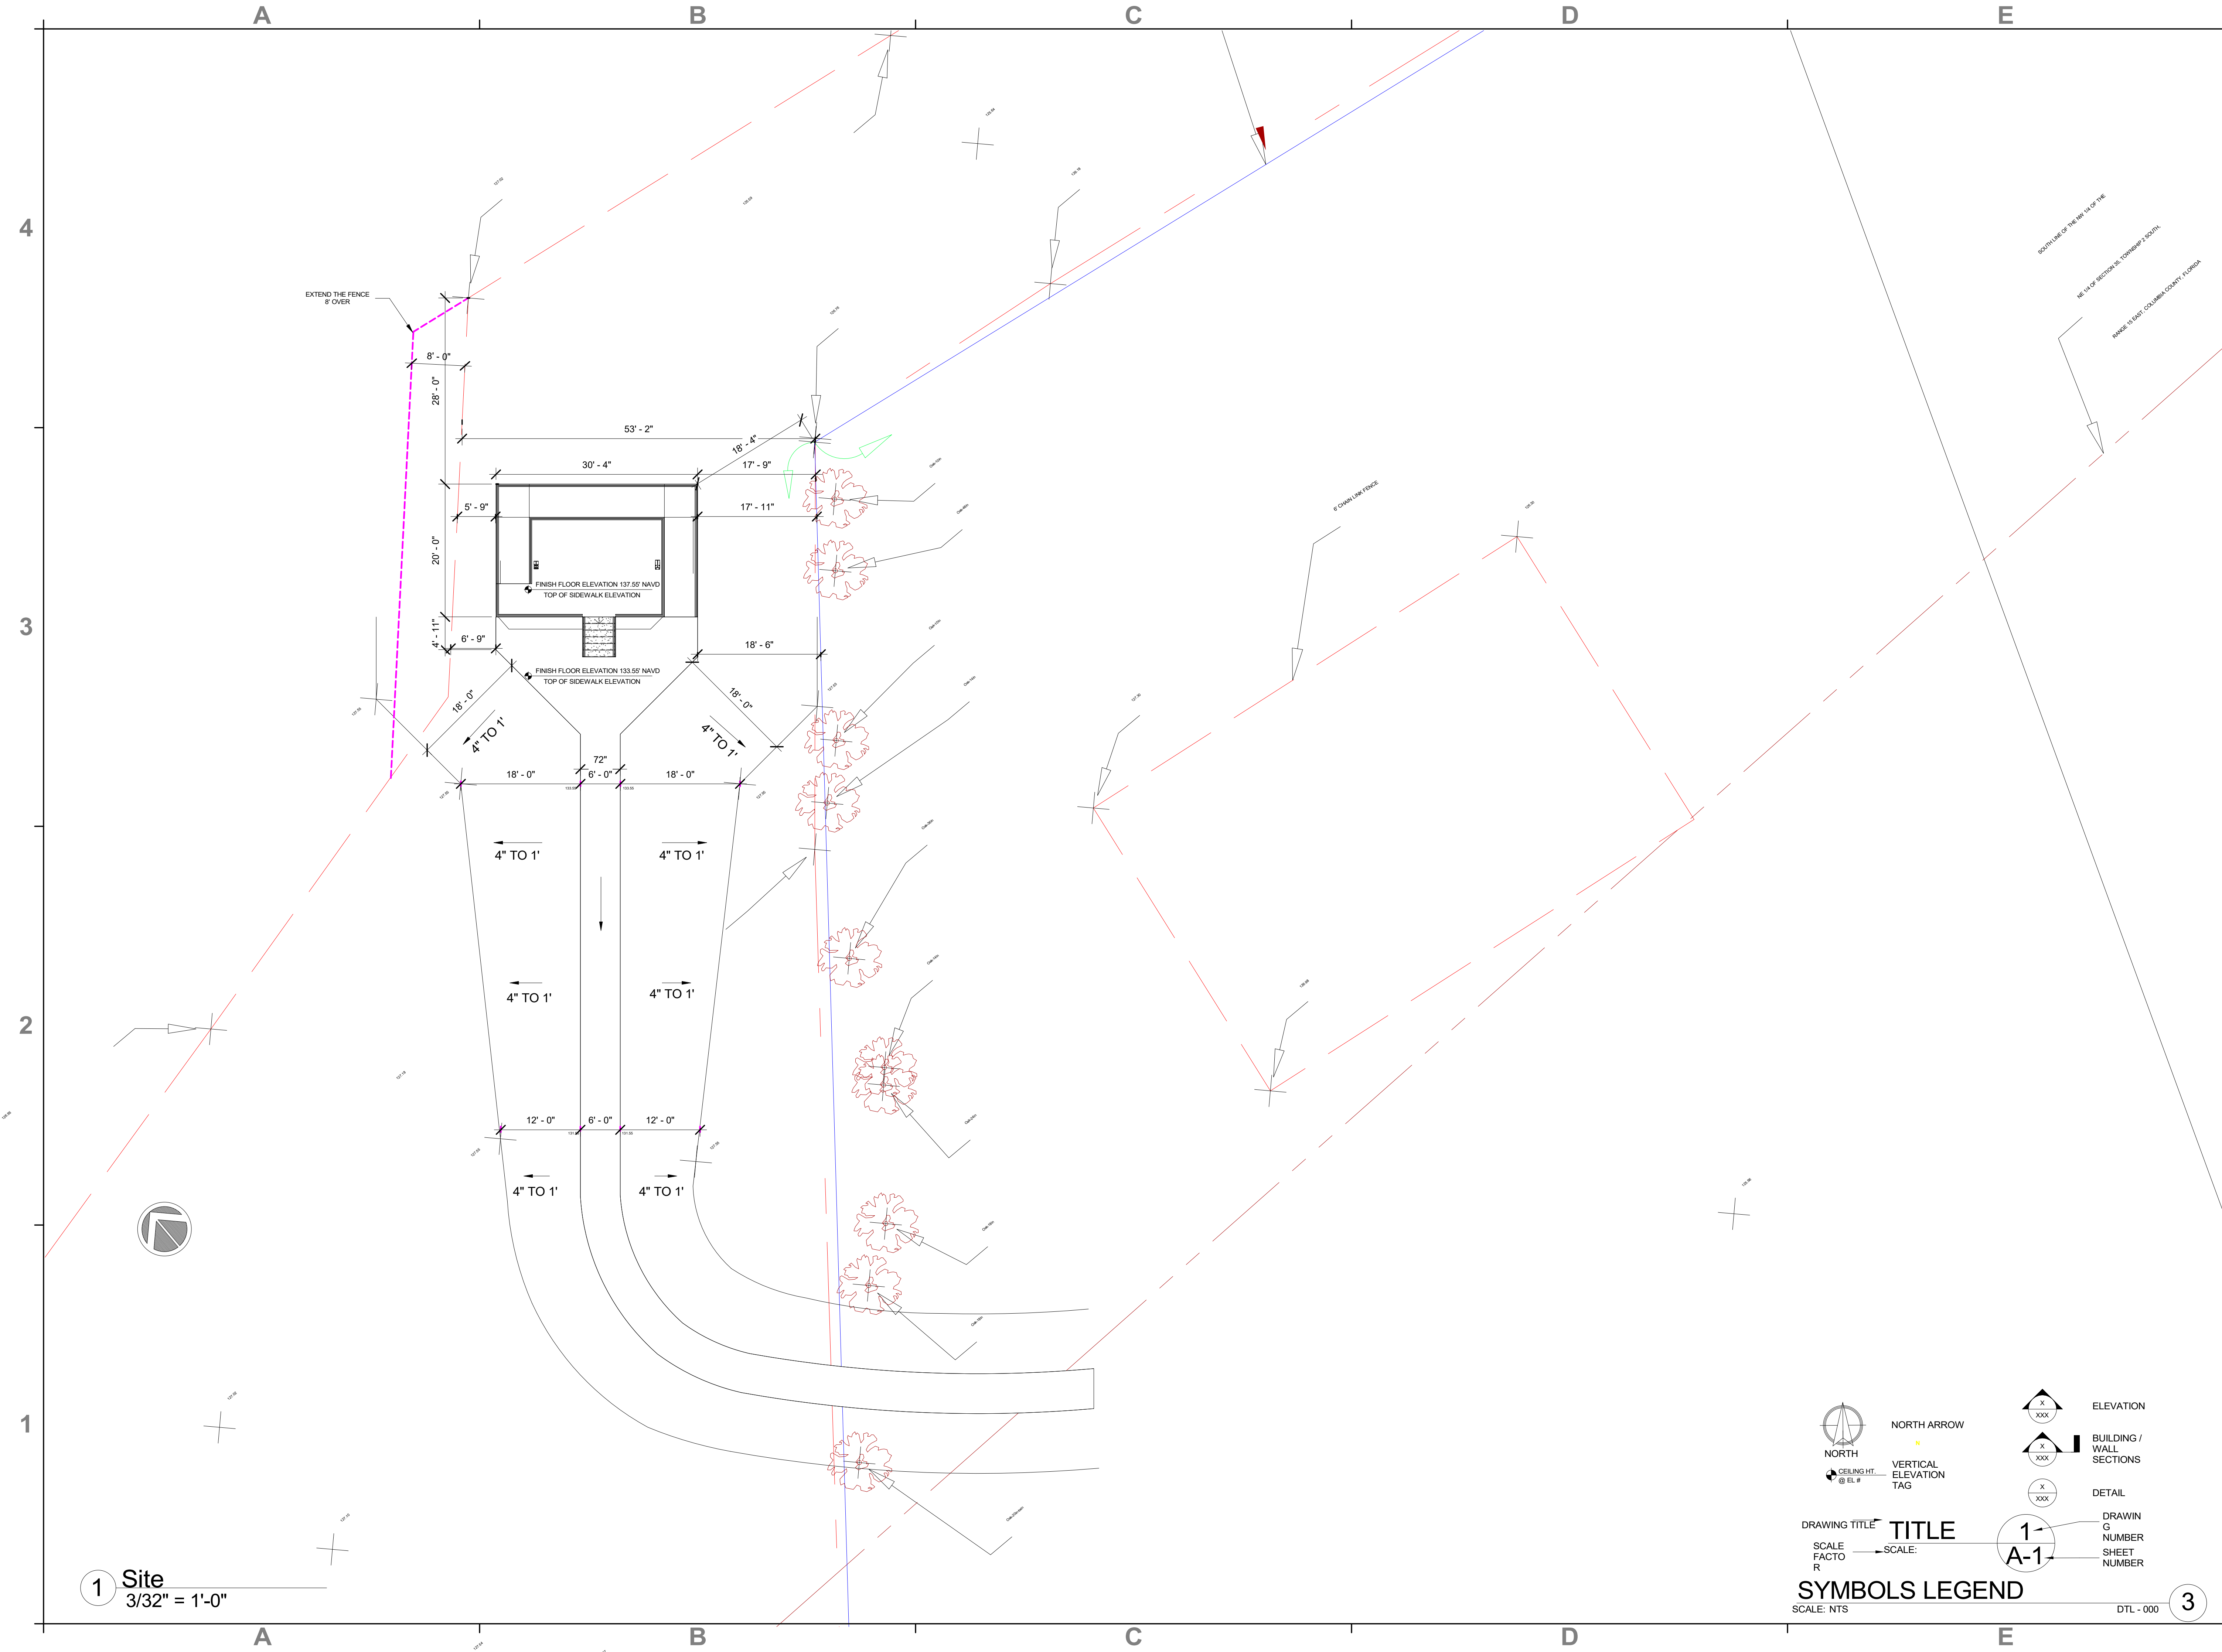

1 Site
3/32" = 1'-0"

NORTH ARROW

BUILDING / WALL SECTIONS

DETAIL

ELEVATION

VERTICAL ELEVATION TAG

DRAWING NUMBER

SCALE FACTOR

SCALE

SHEET NUMBER

DRAWING TITLE

TITLE

DRAWING NUMBER

SCALE: NTS

DTL - 000

SHEET NUMBER

PERMIT ISSUE:

REVISIONS: DATE:

1.	
2.	
3.	
4.	
5.	
6.	

AMERICAN BUILDING ENGINEERS

1842 East Oakland Park Blvd.
Fort Lauderdale, Florida 33306
Miami: 305.681.5563
Fort Lauderdale: 954.739.5099
Palm Beach: 561.243.3939
Certificate of Authorization # 4732

2021 THESE PLANS AND THE INFORMATION SHOWN HEREIN ARE THE PROPERTY OF A.B.E. INC., ANY REPRODUCTION, DISCLOSURES OR USE THERE OF IN WHOLE OR PART IS EXPRESSLY PROHIBITED WITHOUT WRITTEN PERMISSION

DRAWING FOR:

SUNSHINE GATEWAY

ABE BORUJERDI, P.E.
P.E. 38553
PHONE: (954) 739-5099
APPROVED SEAL SIGNATURE

SITE PLAN

COLUMBIA COUNTY
I-10 REST AREA

PROJECT #

19.020

SHEET #

SP-1

PRINT DATE #

02/09/21

Approved
Troy Register
5/17/2021

5/11/2021 8:49:38 AM