




FRONT ELEVATION
SCALE: 1/4"=1'-0"


ROOF VENT SCHEDULE		
2,887	SQ. FT./300	= 9.62 SQ. FT. VENT REQUIRED
247	L. FT. x2/35	= 14.11 SQ. FT. VENT PROVIDED
7	STANDARD ROOF VENTS x 0.72	= 5.04 SQ. FT. PROVIDED
9.62	REQUIRED	= 19.15 PROVIDED

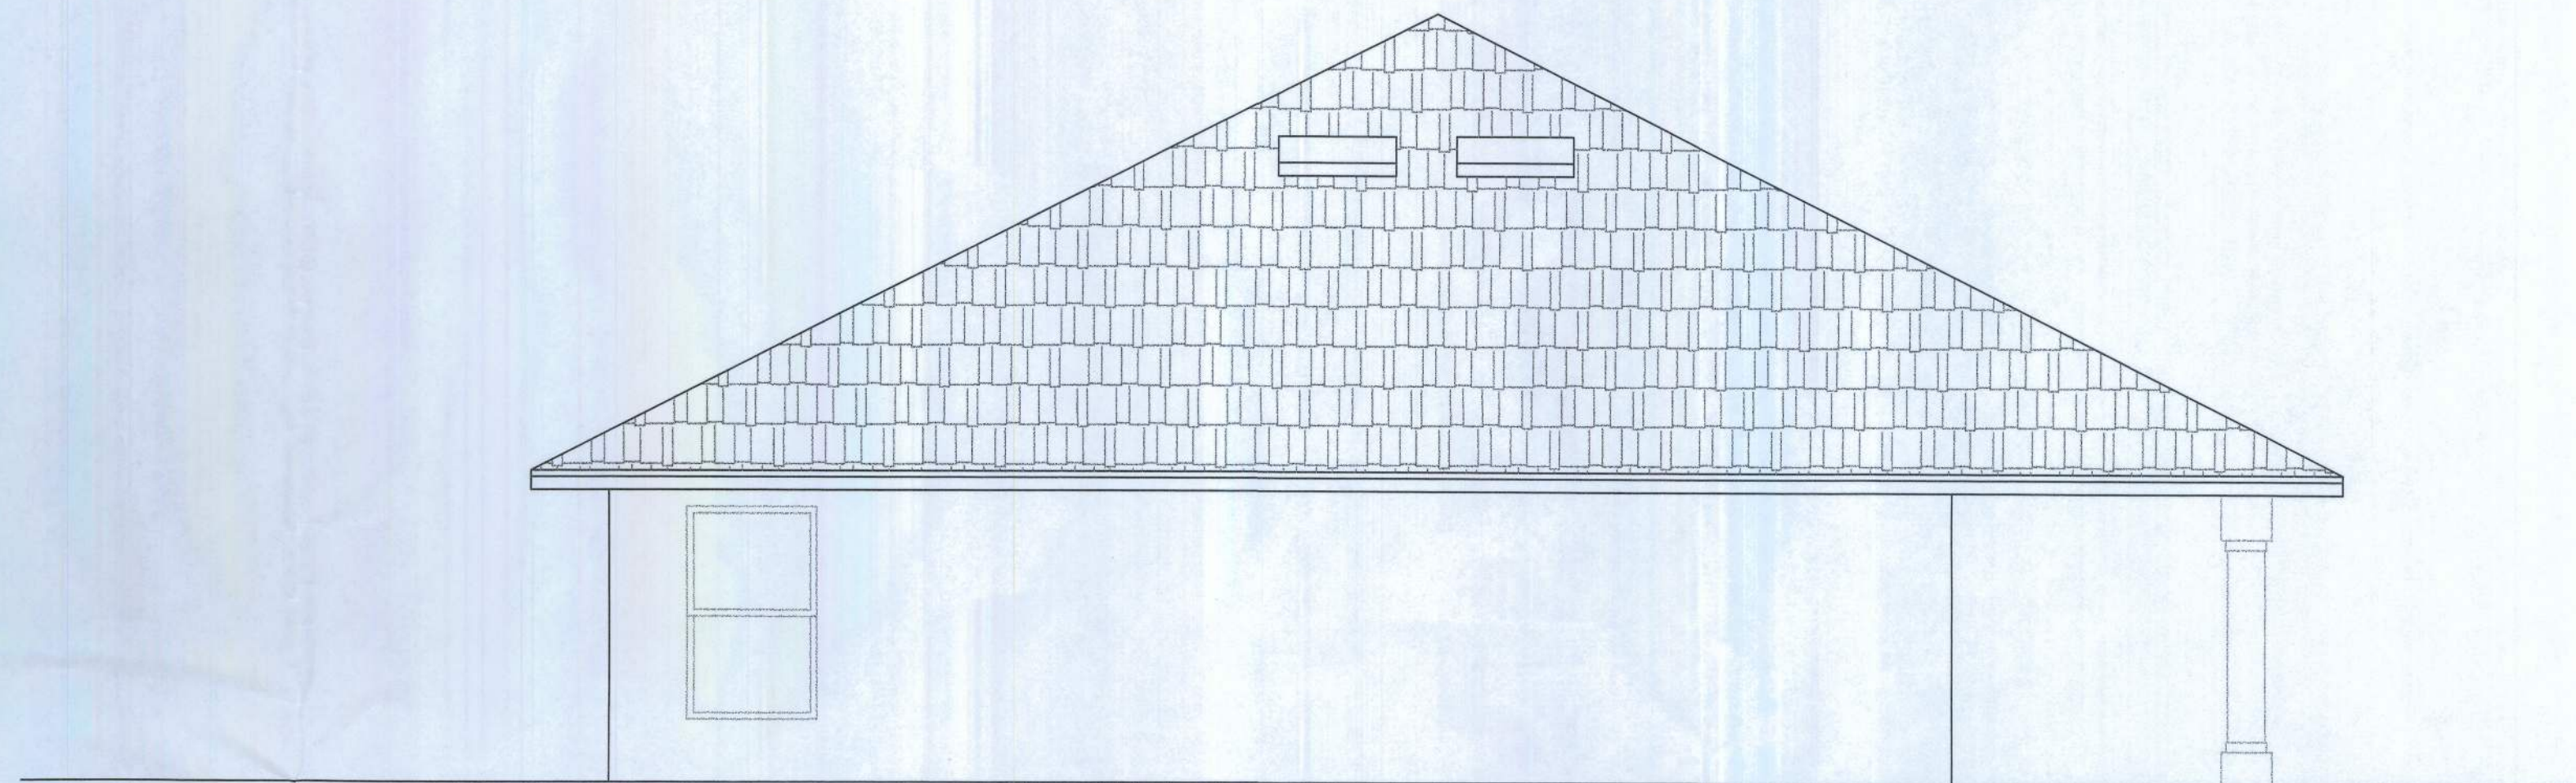

LEFT ELEVATION
SCALE: 1/4"=1'-0"



BACK ELEVATION
SCALE: 1/4"=1'-0"

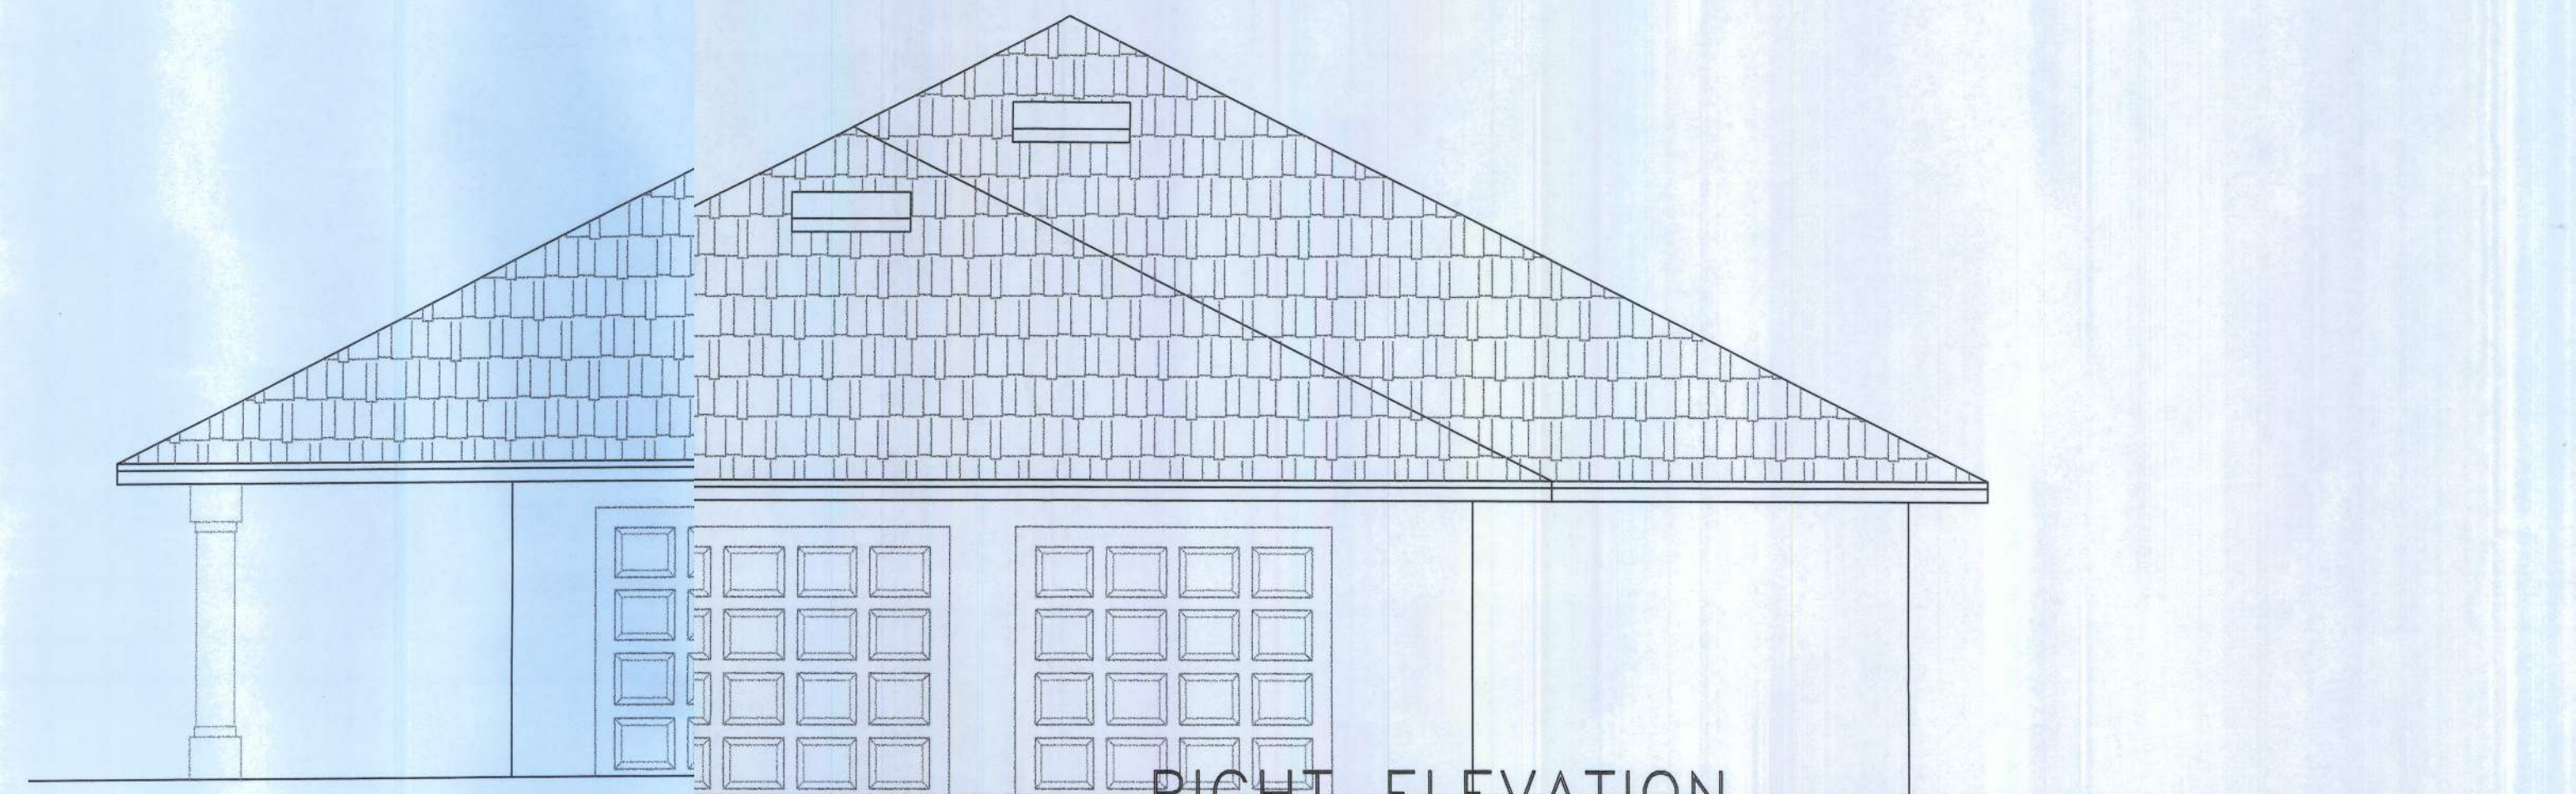

RIGHT ELEVATION
SCALE: 1/4"=1'-0"

REV.	DESCRIPTION	DATE

 **HOUSE CRAFT HOMES, LLC**
12501 NW U.S. Hwy. 441 - Alachua, FL 32615
Phone: (386) 462-5323/FAX: (88) 769-0105

Job name: CANNON	
Model: SUWANNEE	Type: ELEVATIONS
Location: COLUMBIA COUNTY	Drawn By: J.D.H.
Designer: J.D.H.	Checked By: J.D.H.
Scale: 1/4"=1'	Date: 8/19/2011 Sheet: 4 of 4