

A PARCEL OF LAND LOCATED IN
SECT. 18, TWP 6 S., RNG. 11 E., COLUMBIA
COUNTY, FLORIDA AS RECORDED IN
BOOK 312, PAGE 1144

TUSTENUGGEE PLANTATION



PARCEL 2

PARCEL 11


SUNFLOWER COURT

PLOT PLAN

NO SCALE

GARAGE TRUSS LAYOUT

SCALE 1/8"=1'-0"

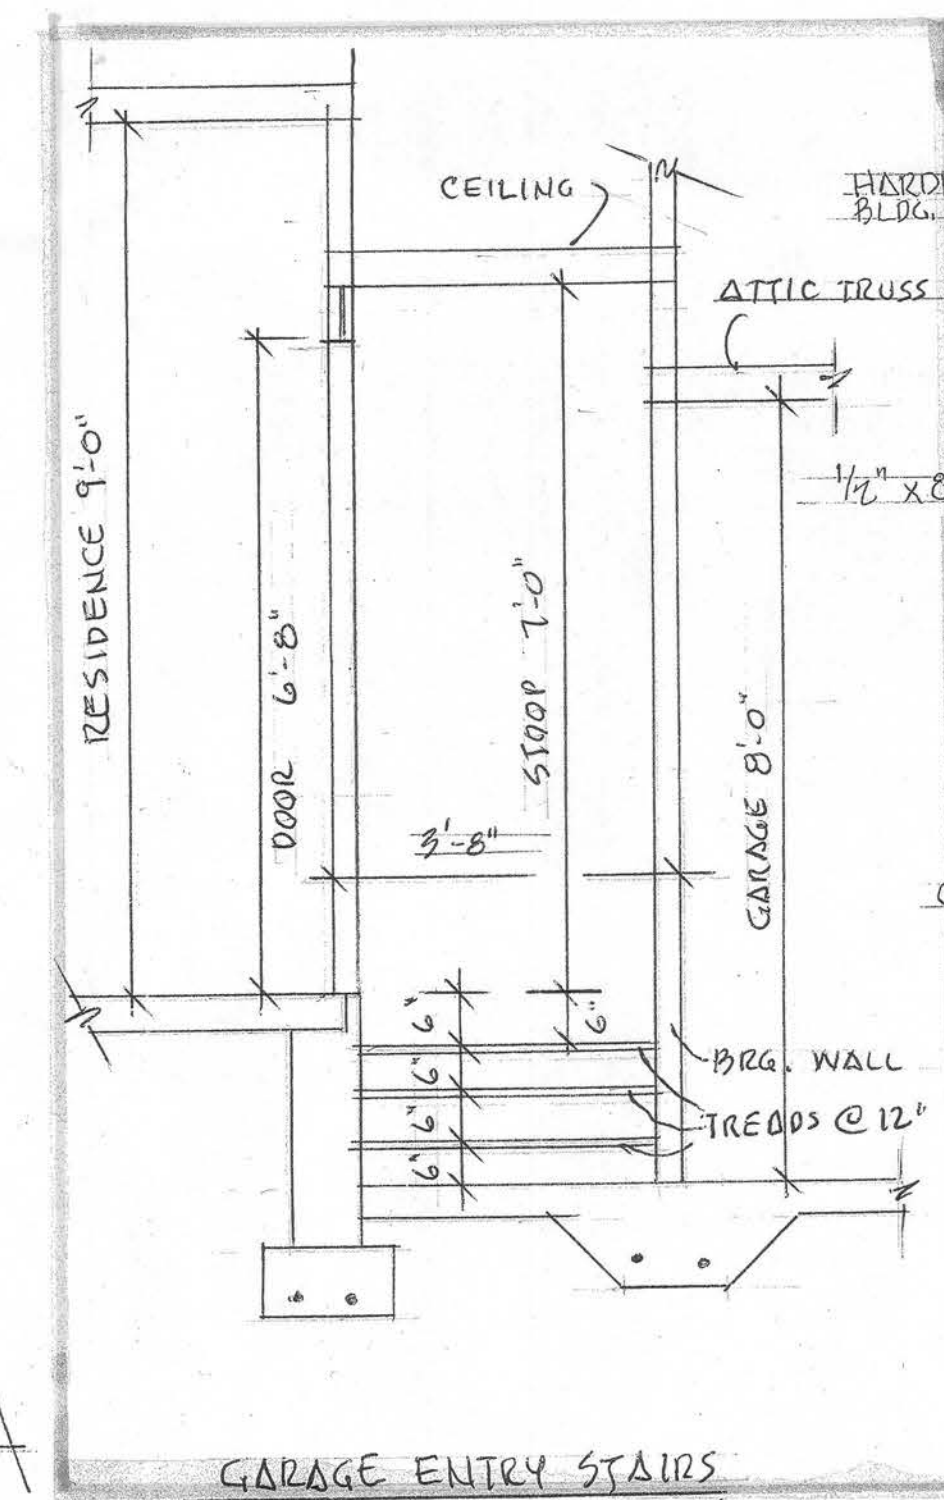

FIBERGLASS SHINGLES ON
DRY-IN FELT OVER OSB SHTG.

G.I. DRIP
FASCIA

VENTED SOFFIT

PREFAB TRUSS 2' O.C.

INSULATION PER CODE

TIE DOWN PER CODE
2-2x4 TOP PLATE

INSULATION PER CODE

2x4 STUDS 16" O.C.

HARDCOTE PLASTER

WOOD TRIM

FIN. FLR

4" CONC. SLAB W/ 6x6
10/10 W.W. MESH

6 MILL VISQUEEN

COMPACTED, POISONED SOIL

POURED CELL W/ 1 1/2
#5 FTG. TO SLAB - BEND
OVER INTO SLAB 2'-0"

POURED CONC. FTG.
W/ 2 #5 @ CONT.


CONC. BLV. ENDN.

WALL SECTION

SCALE 1/2"=1'-0"




REAR ELEVATION

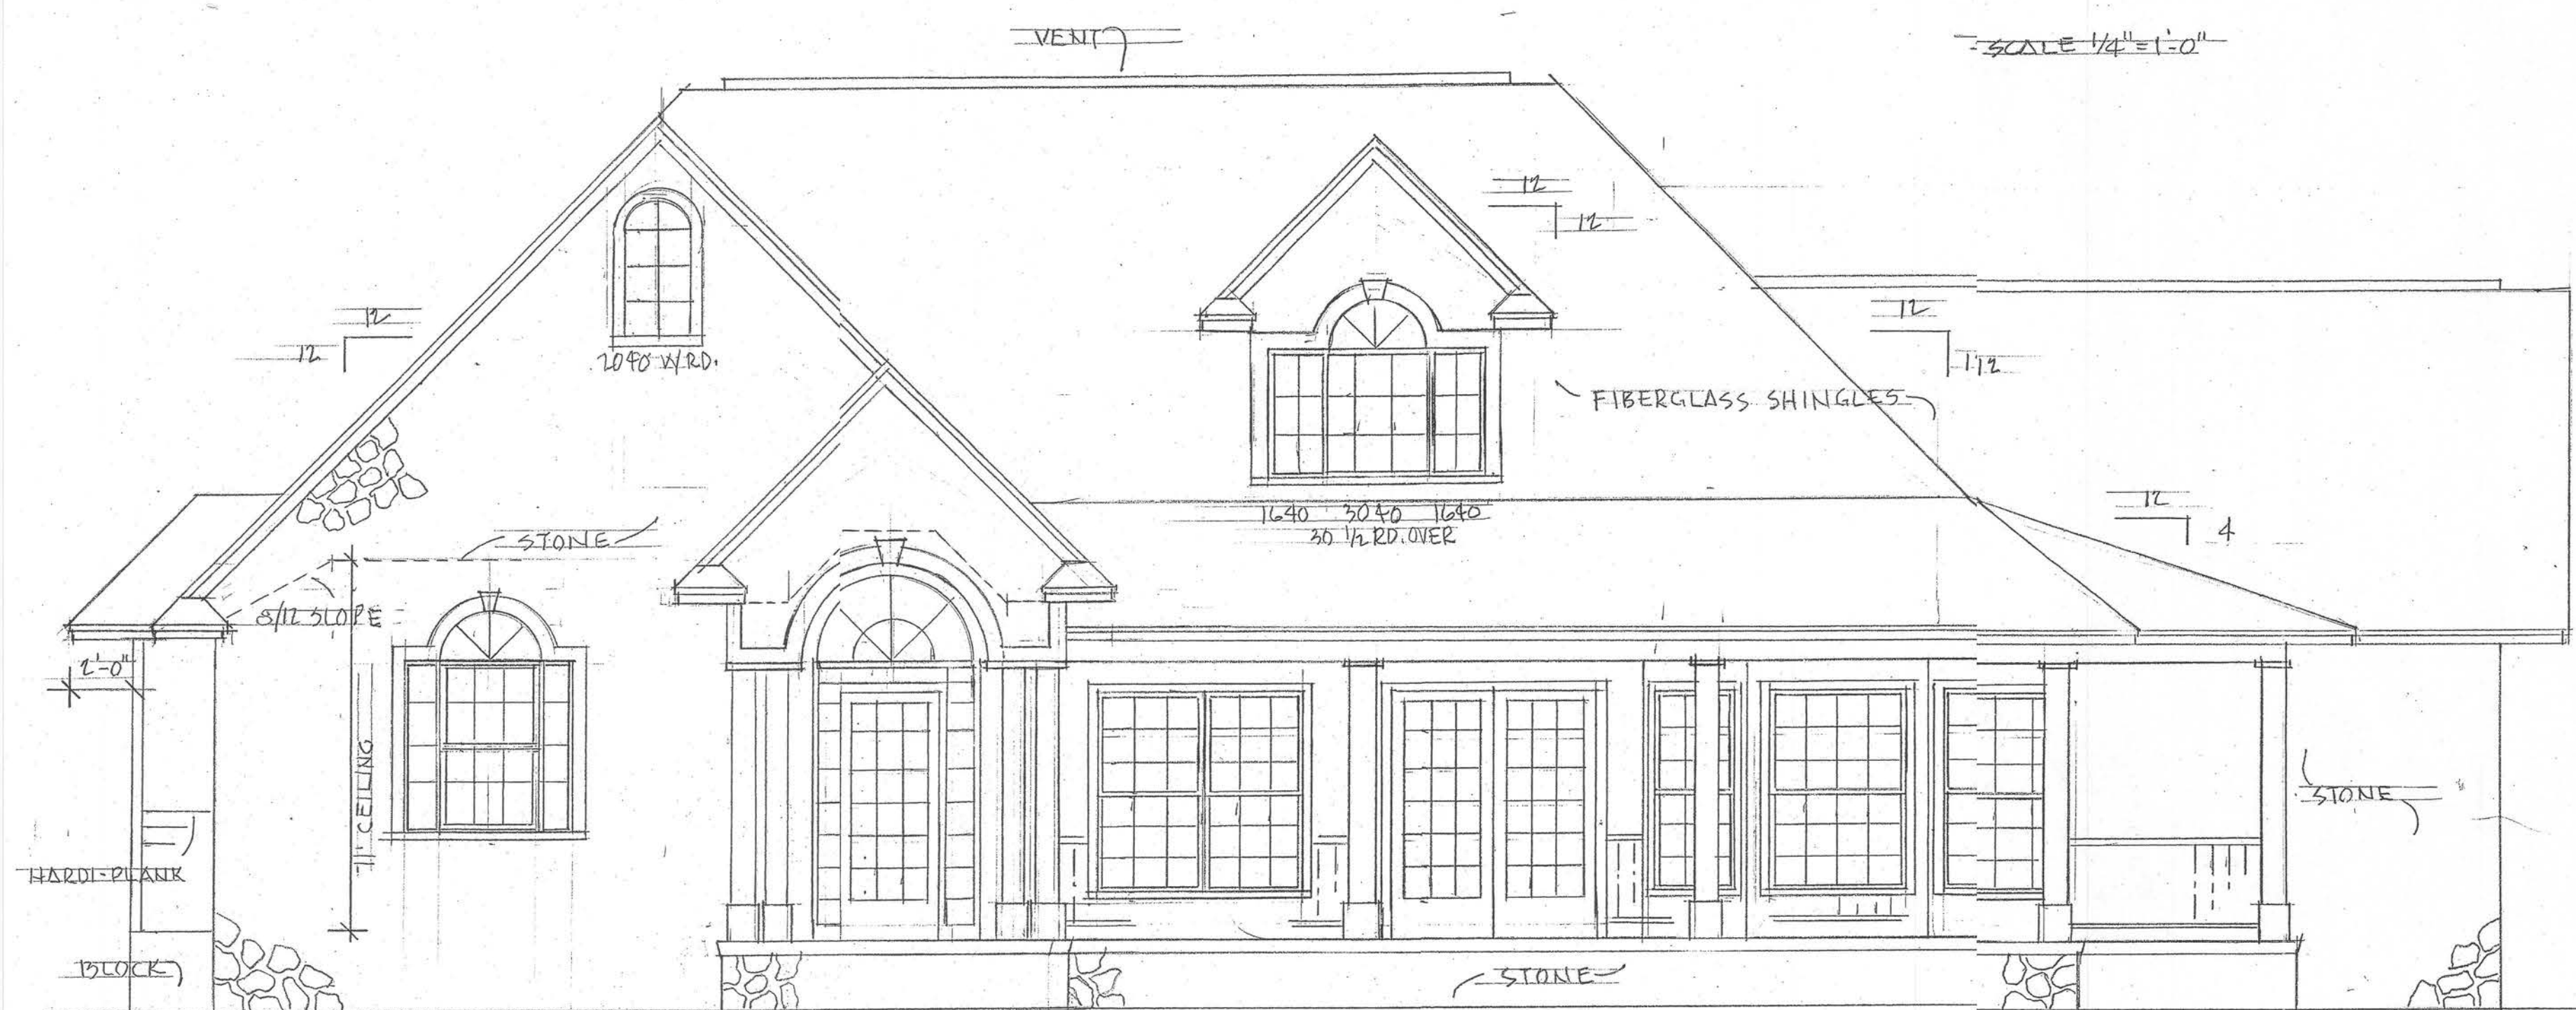


FRONT ELEVATION

SCALE 1/4" = 1'-0"

NOTE: HANDRAIL OMITTED FOR CLARITY

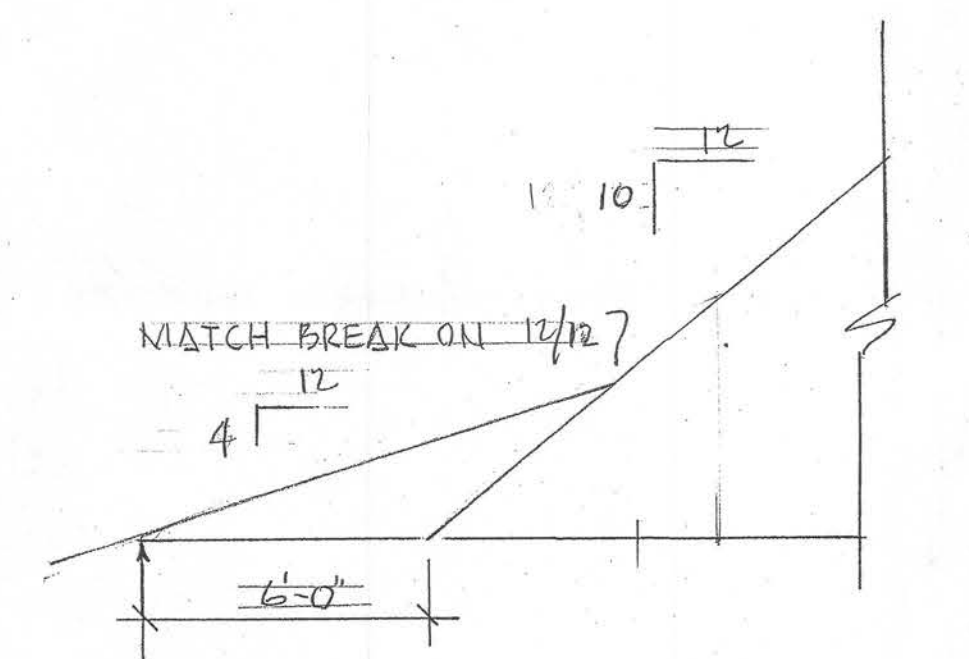


MAIN TRUSS

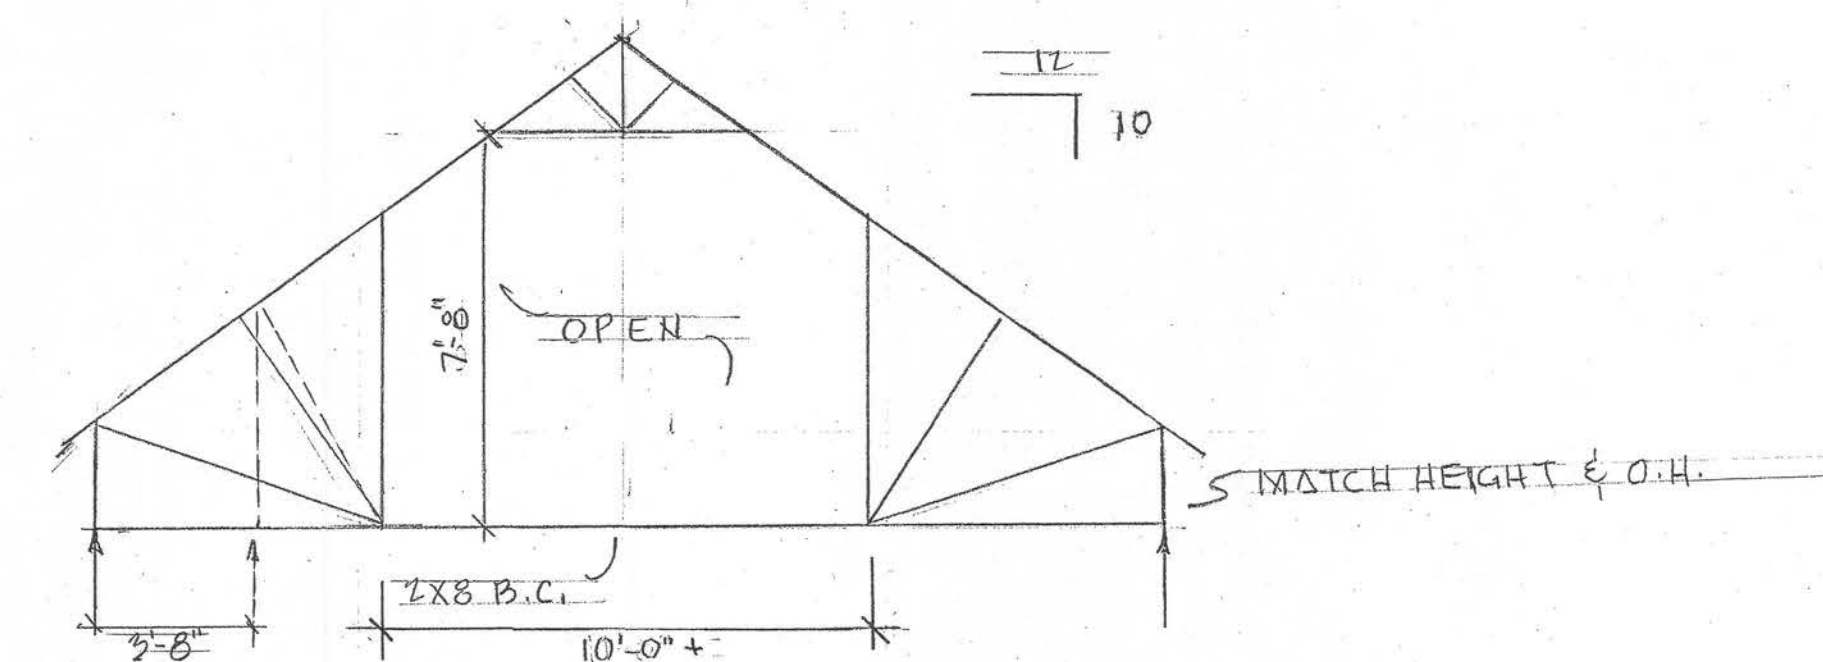


GARAGE TRUSS

NOTE: TRS 3'-8" SHORT 1 END





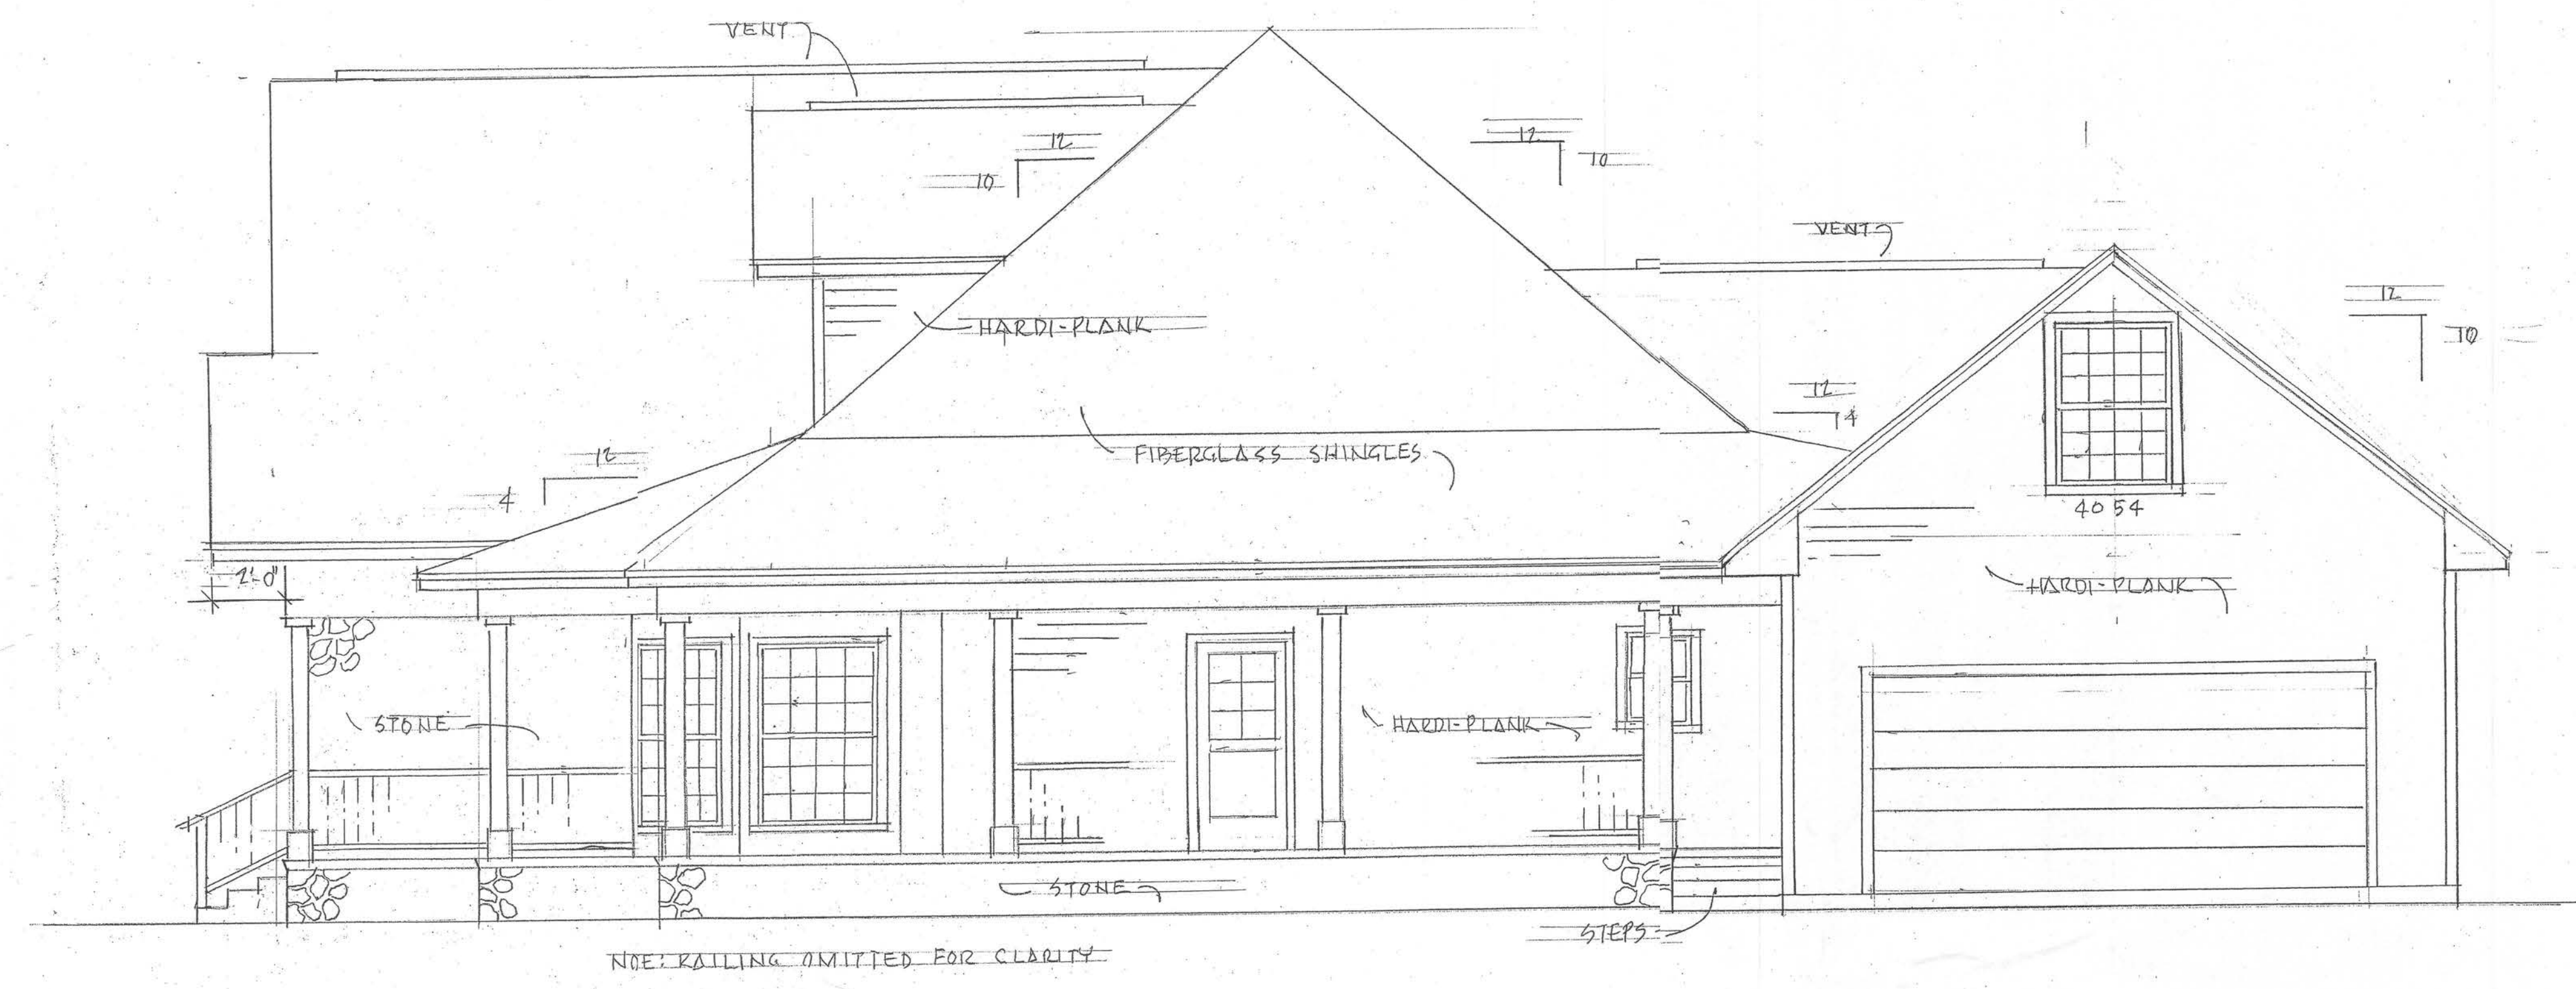



RIGHT SIDE ELEVATION

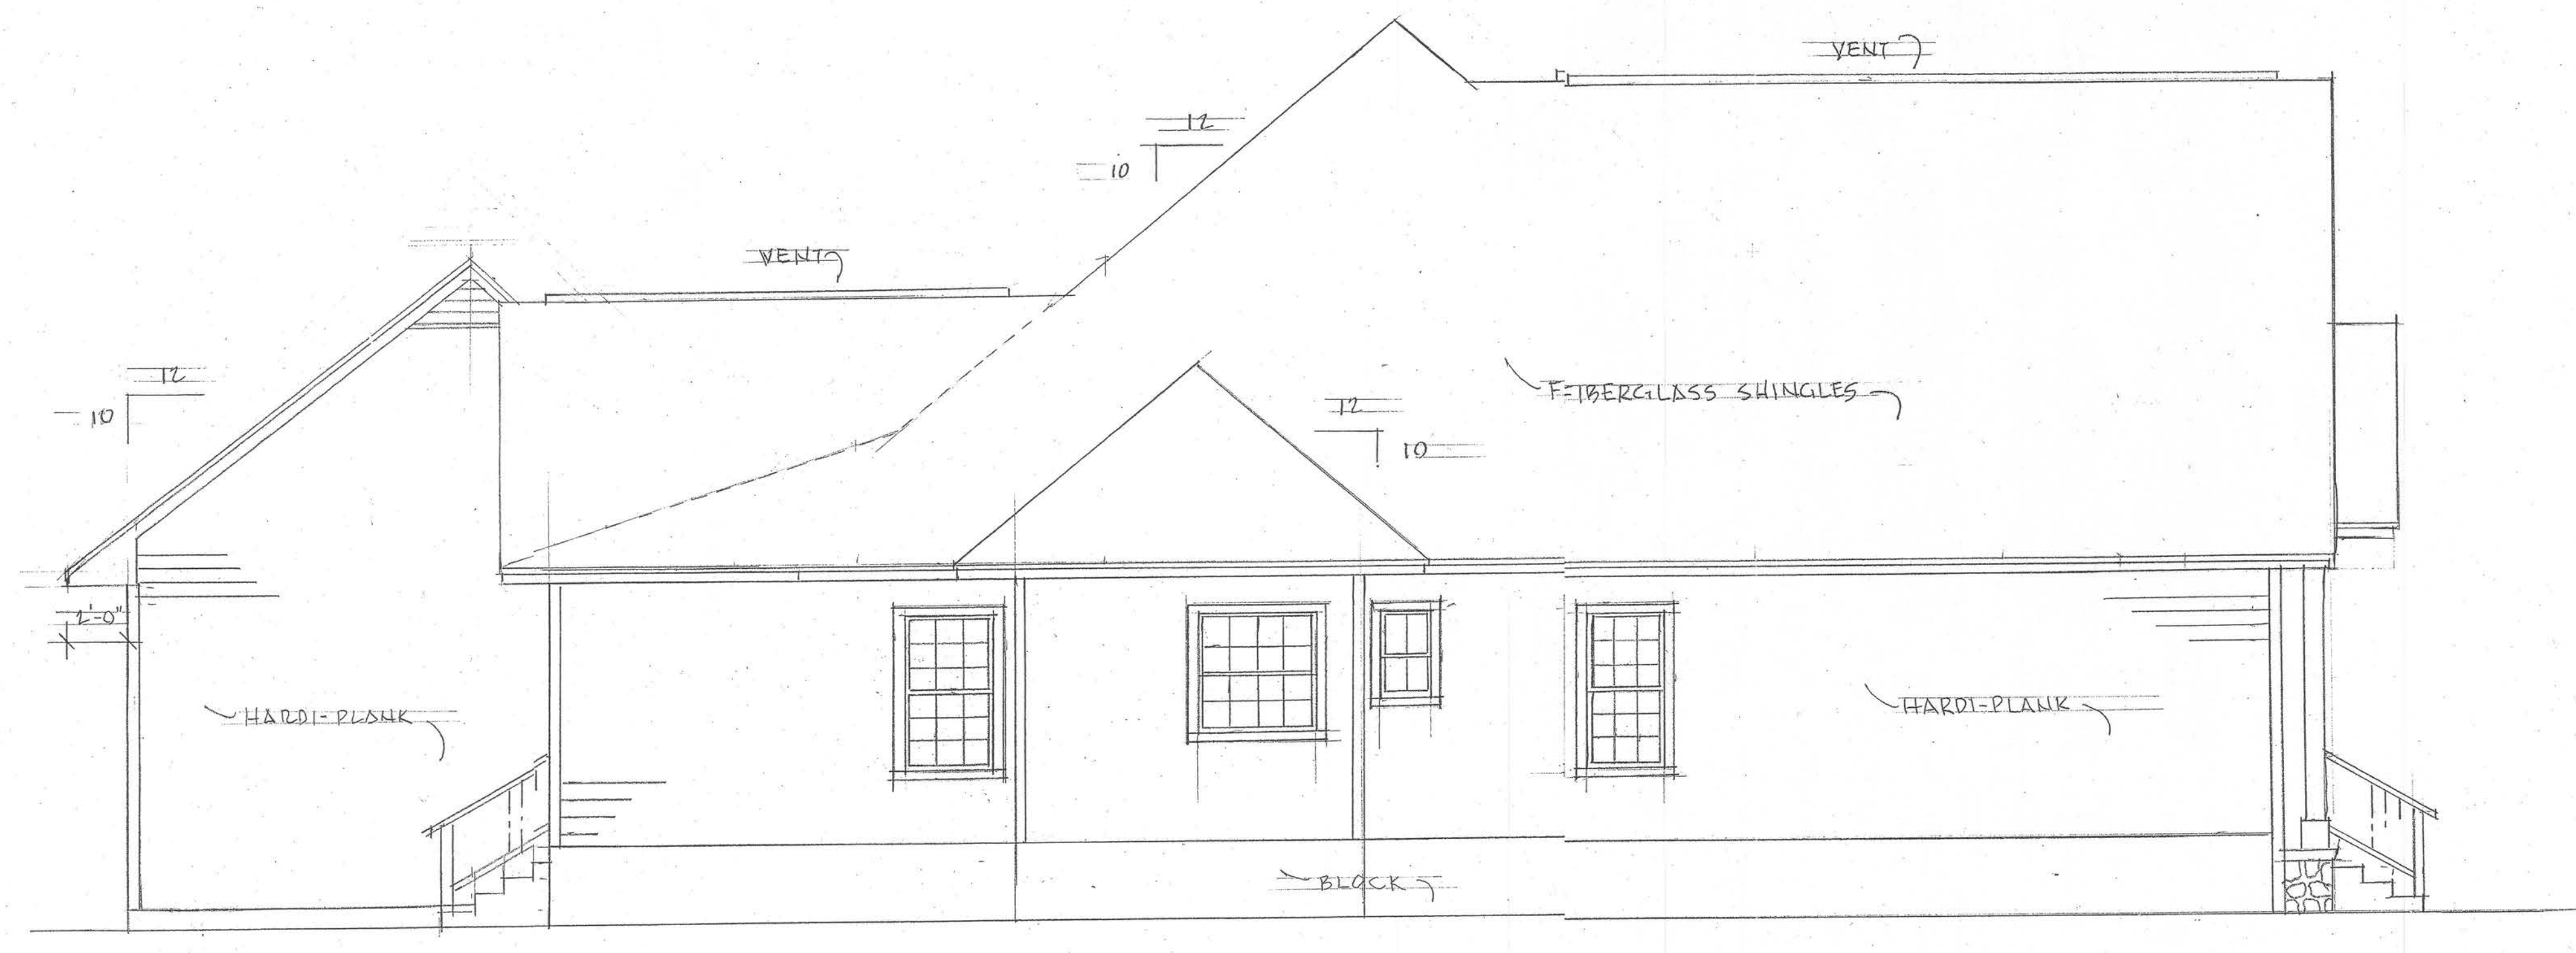

LEFT SIDE ELEVATION

SCALE: 1/4" = 1'-0"

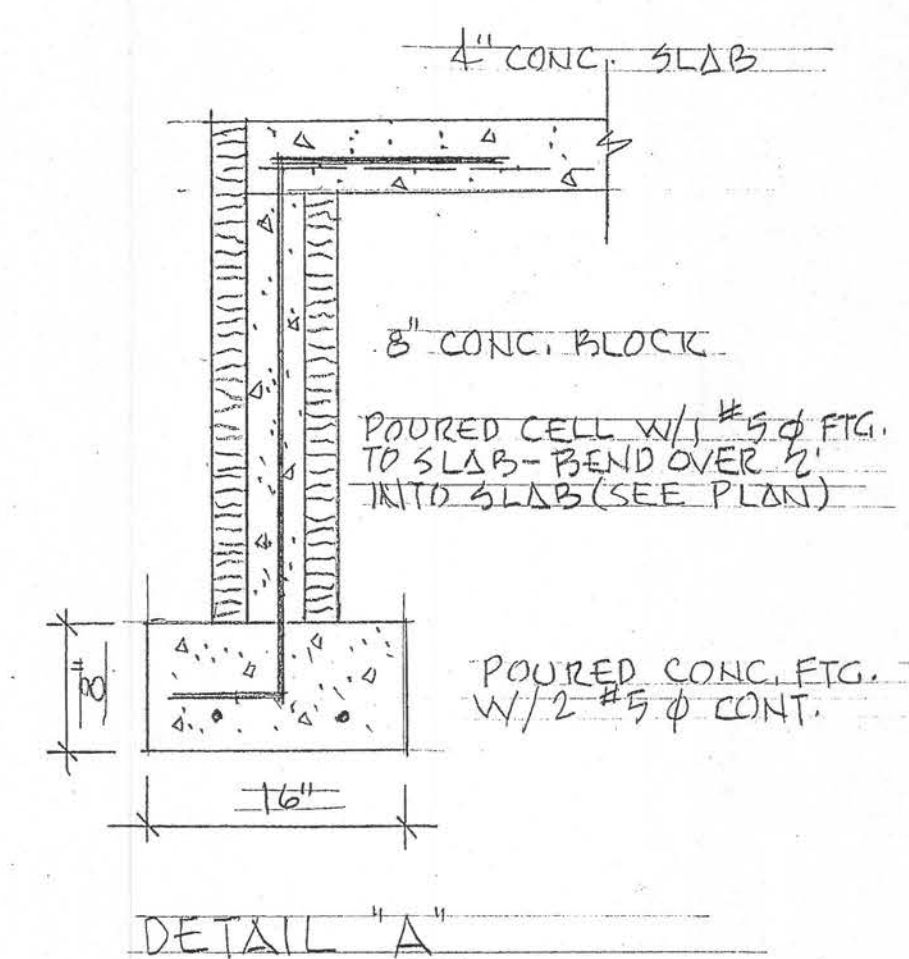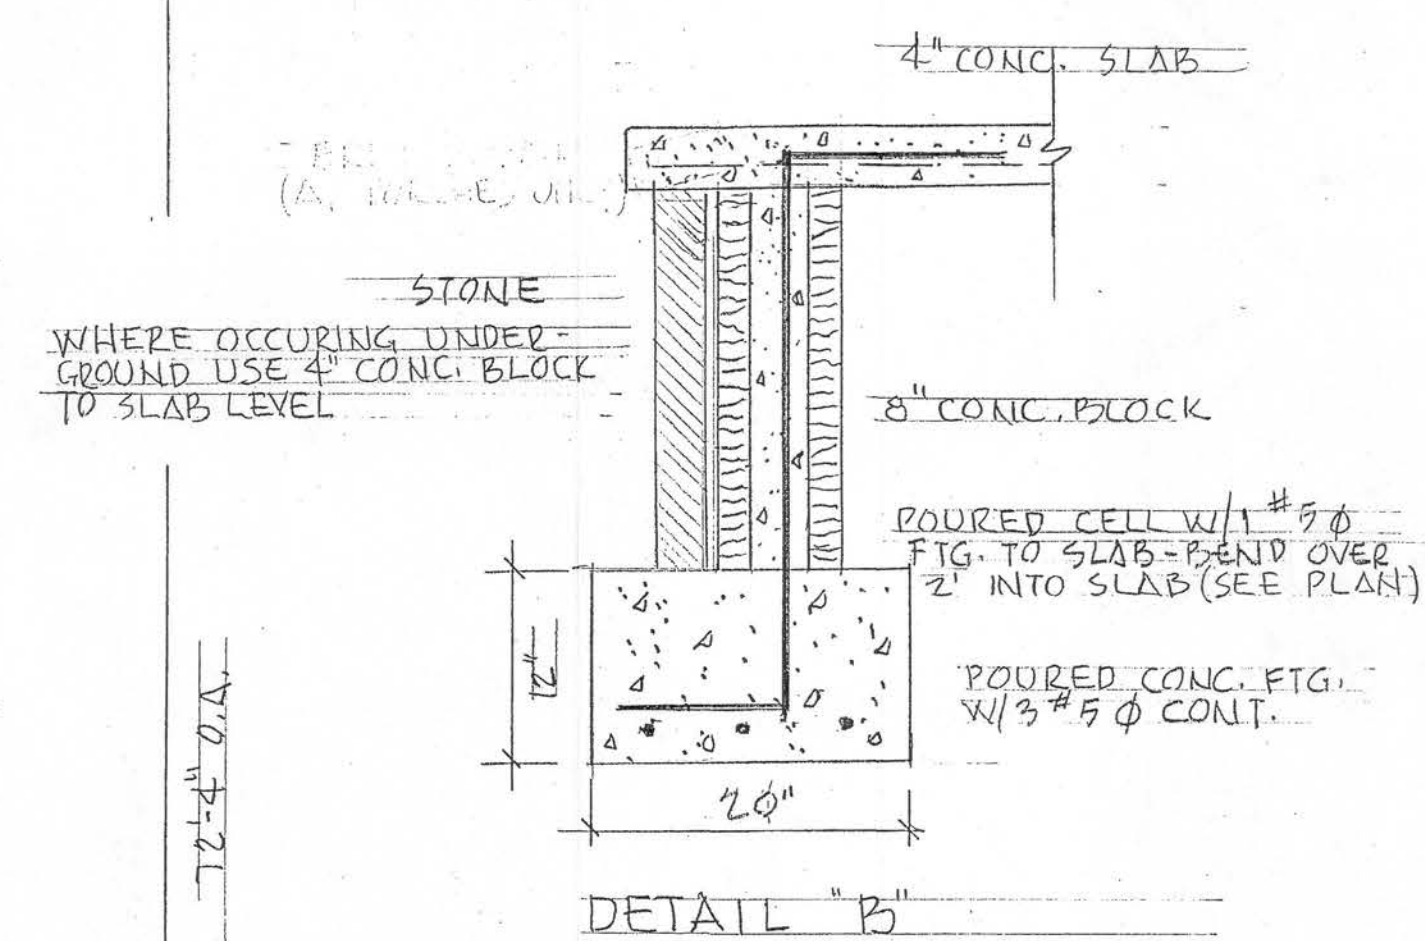
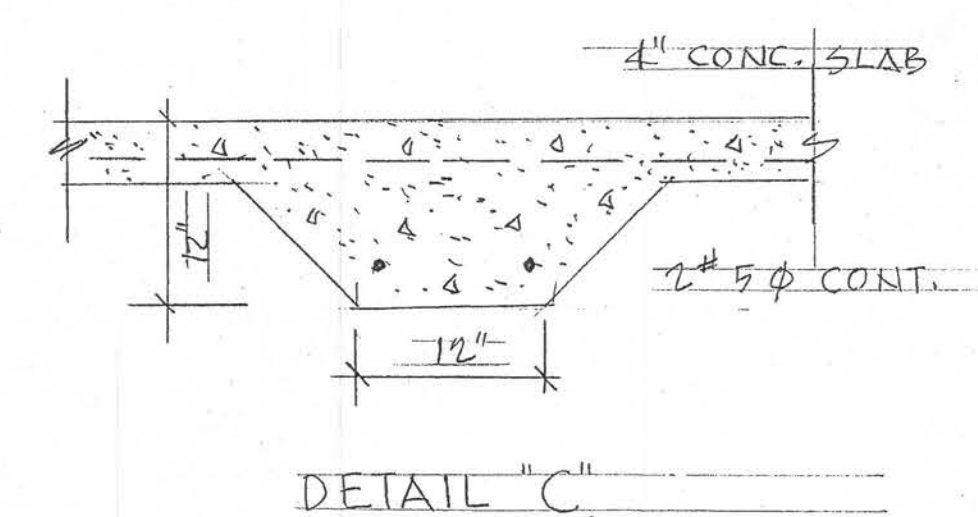
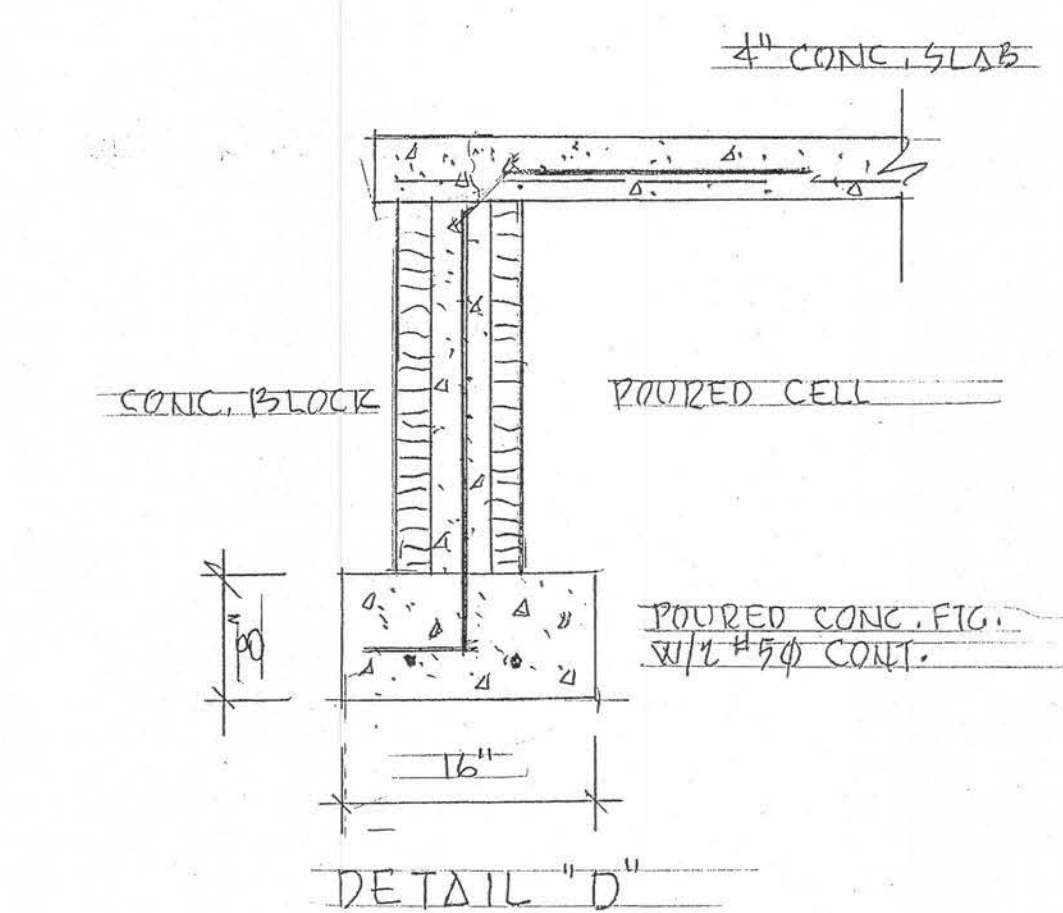
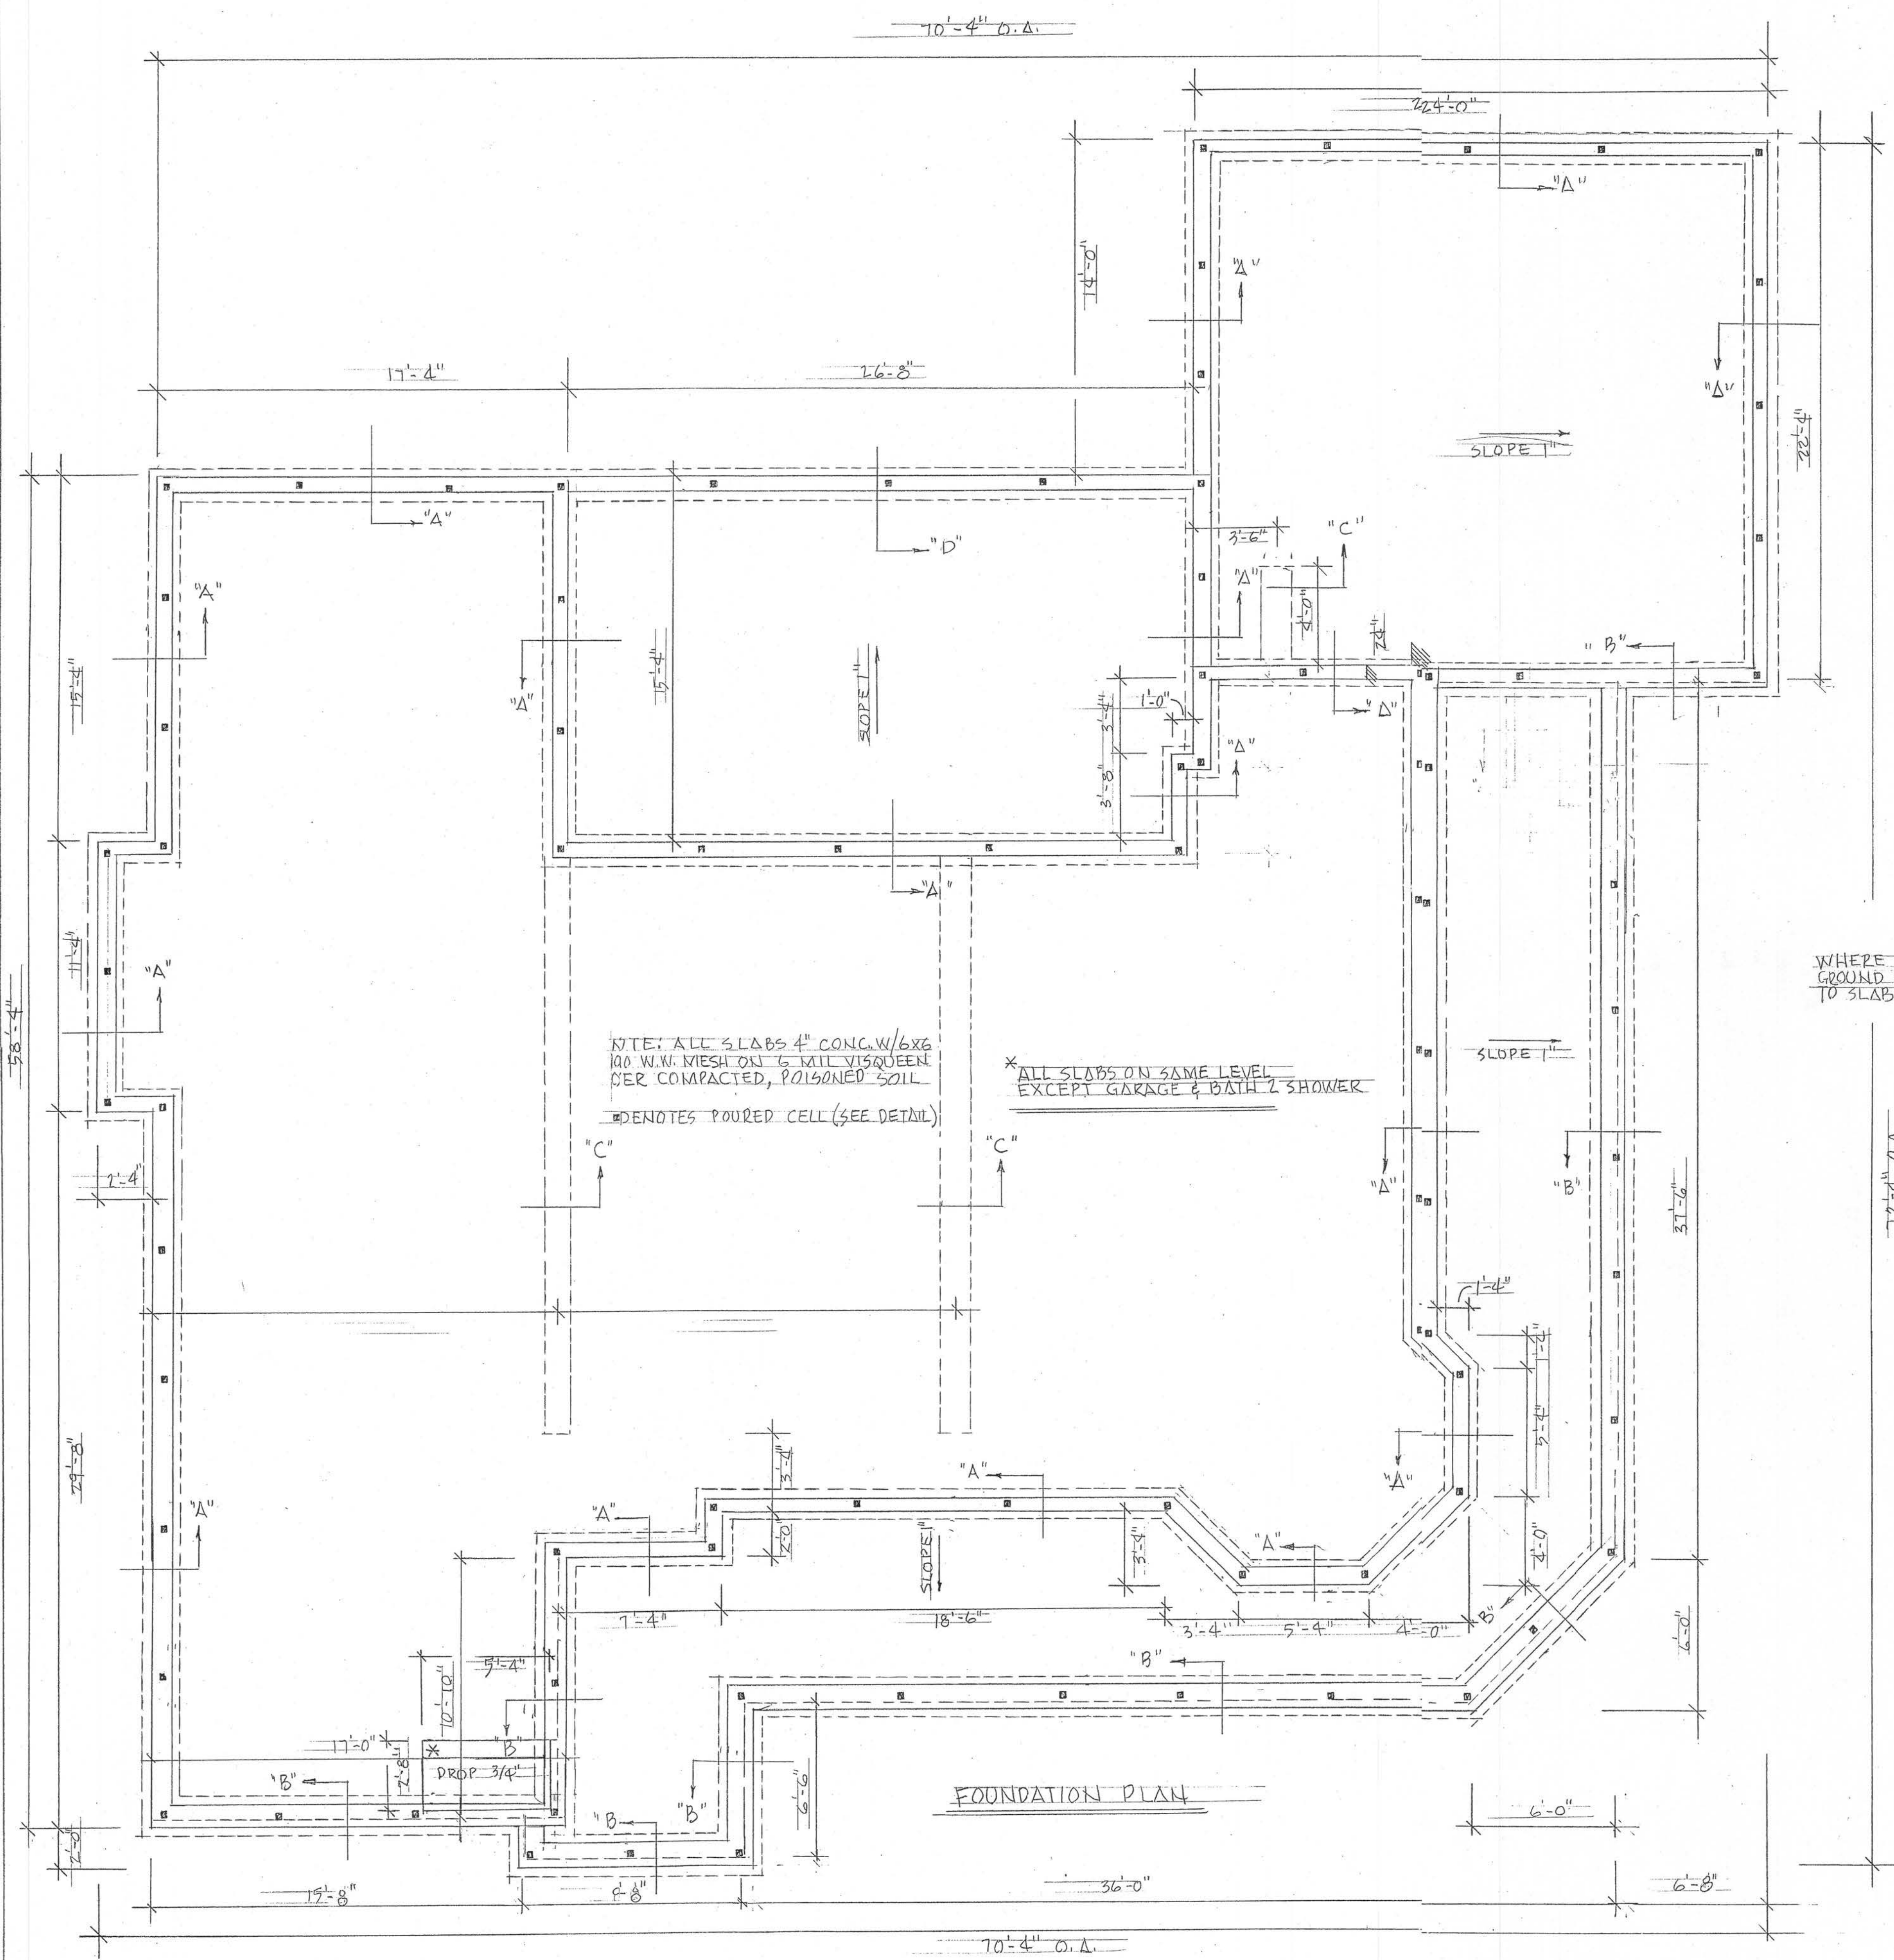


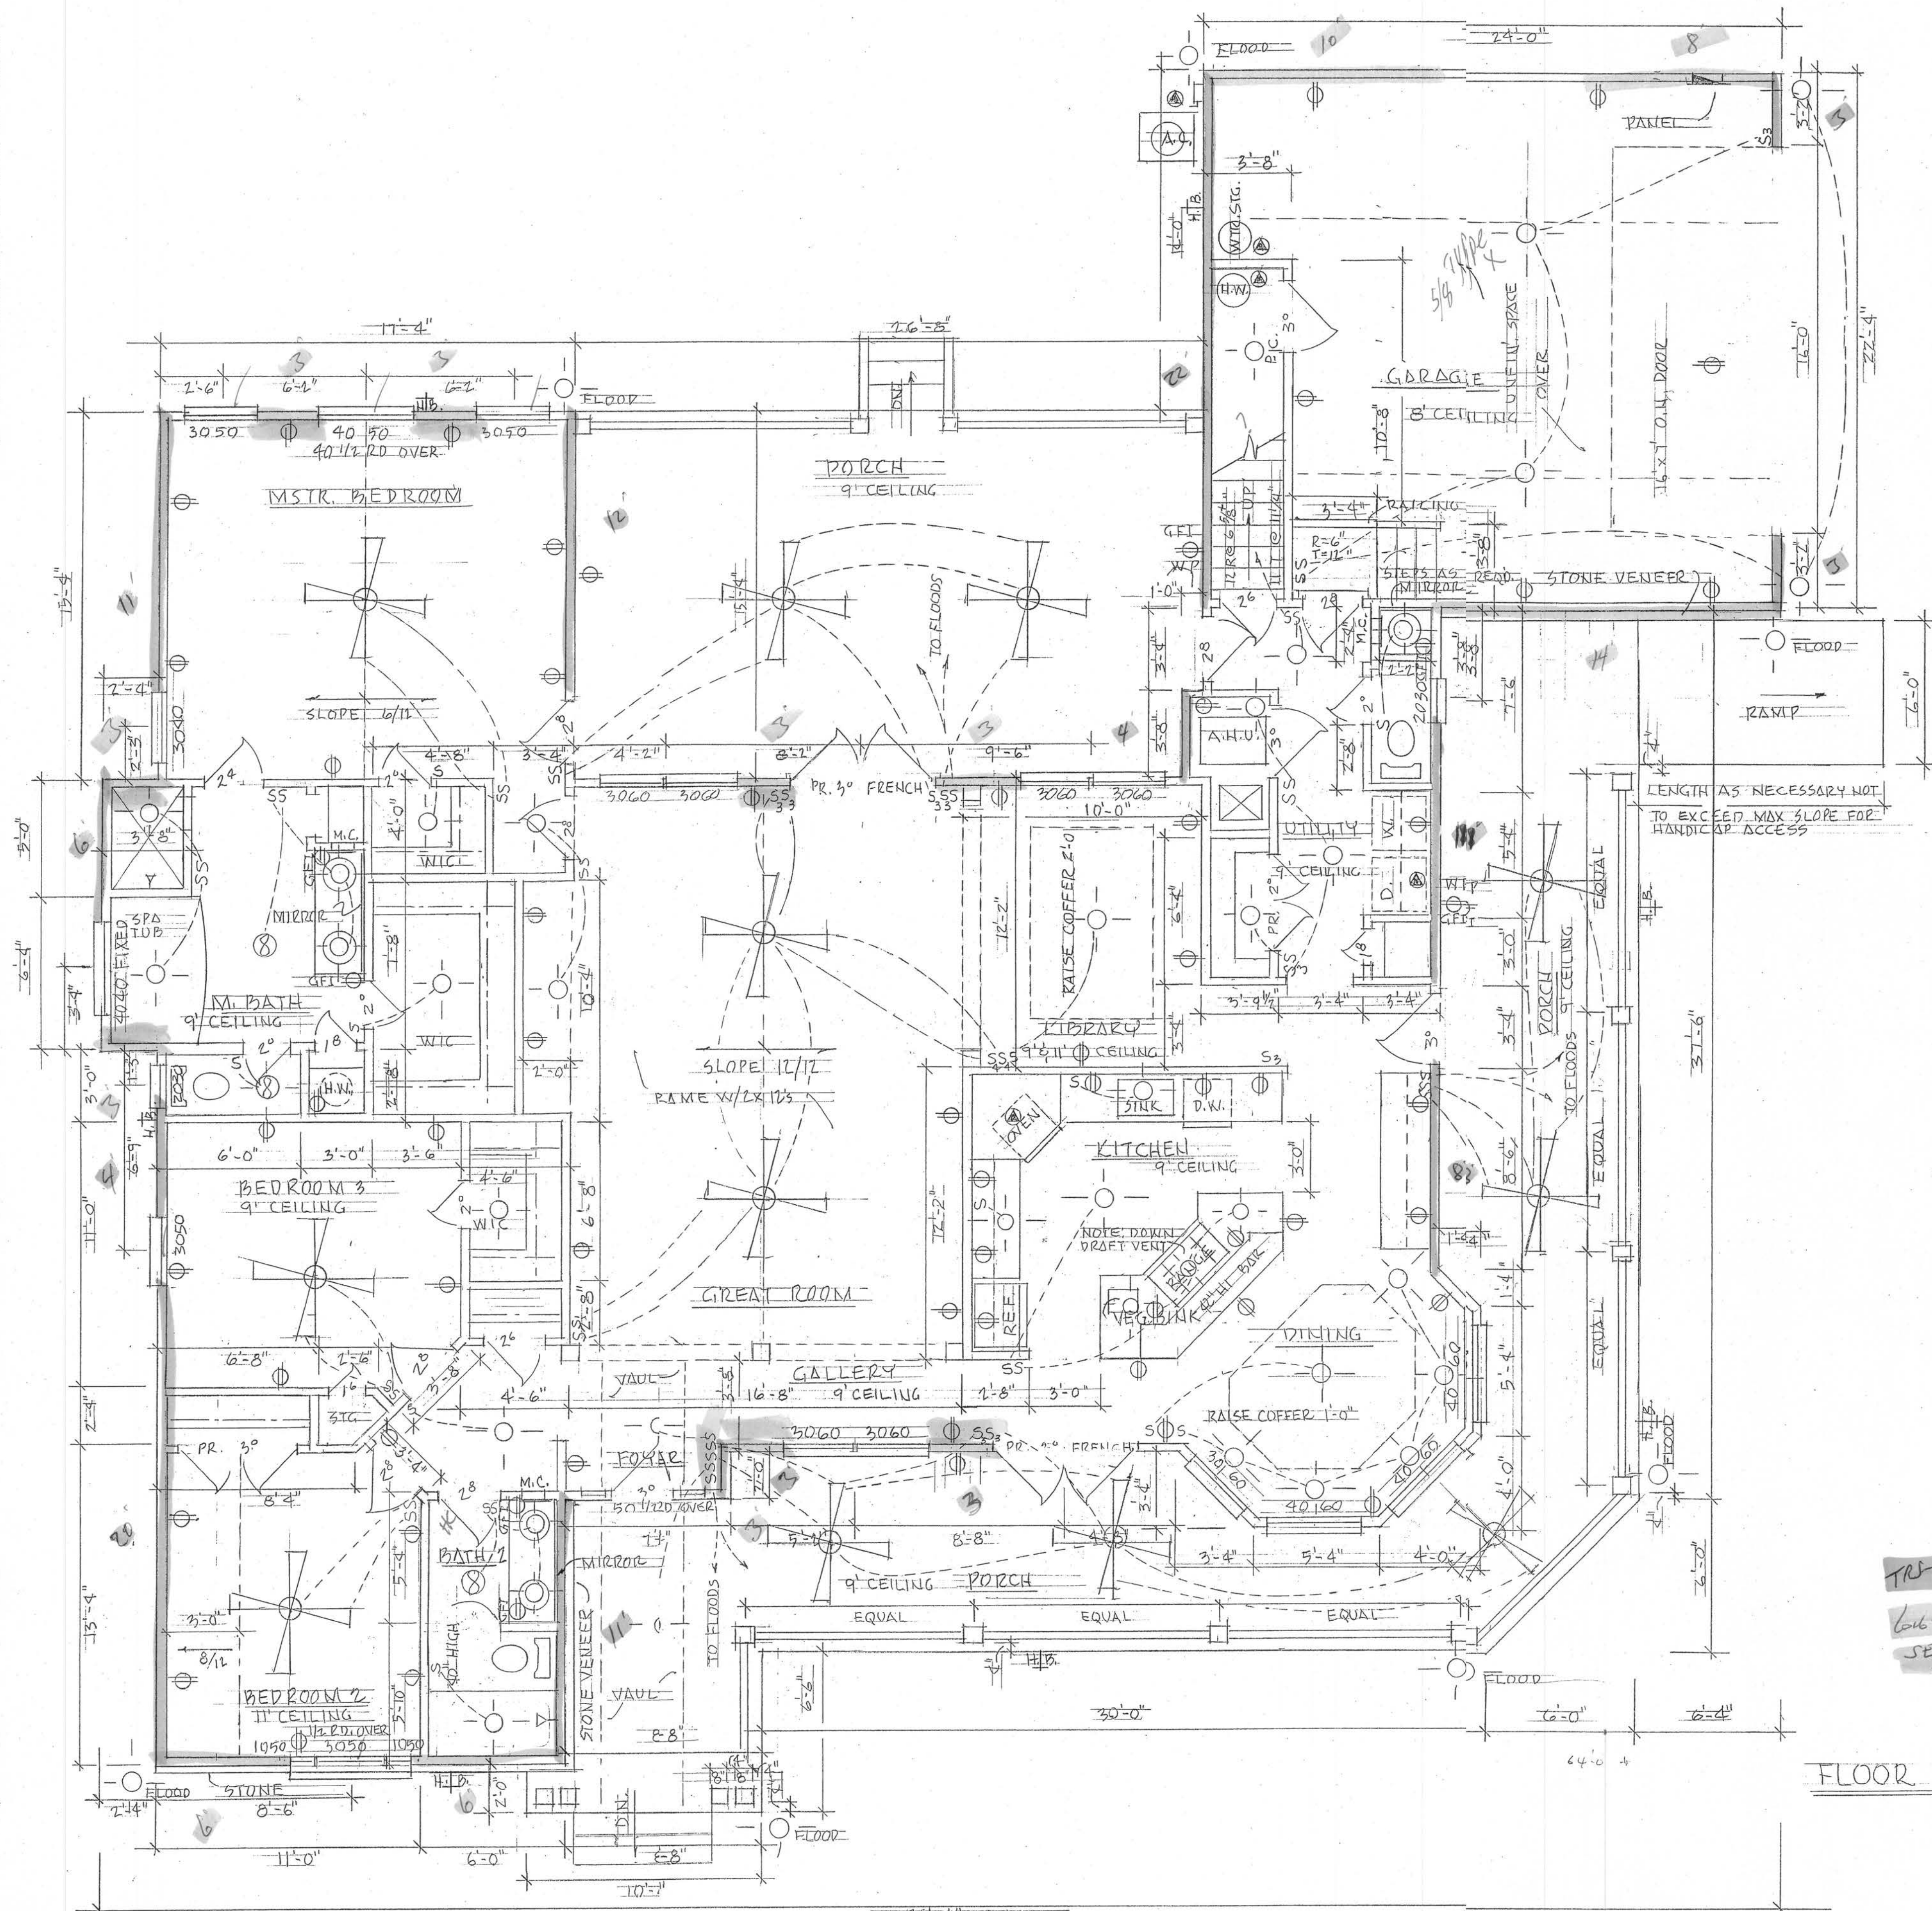


SPACE	AREA
HEATED	2159 S.F.
GARAGE	476 S.F.
PORCHES	1041 S.F.
UNFIN.	240 S.F.


FLOOR PLAN
SCALE 1/4" = 1'-0"

TR-118
646-68
SEE DETAIL

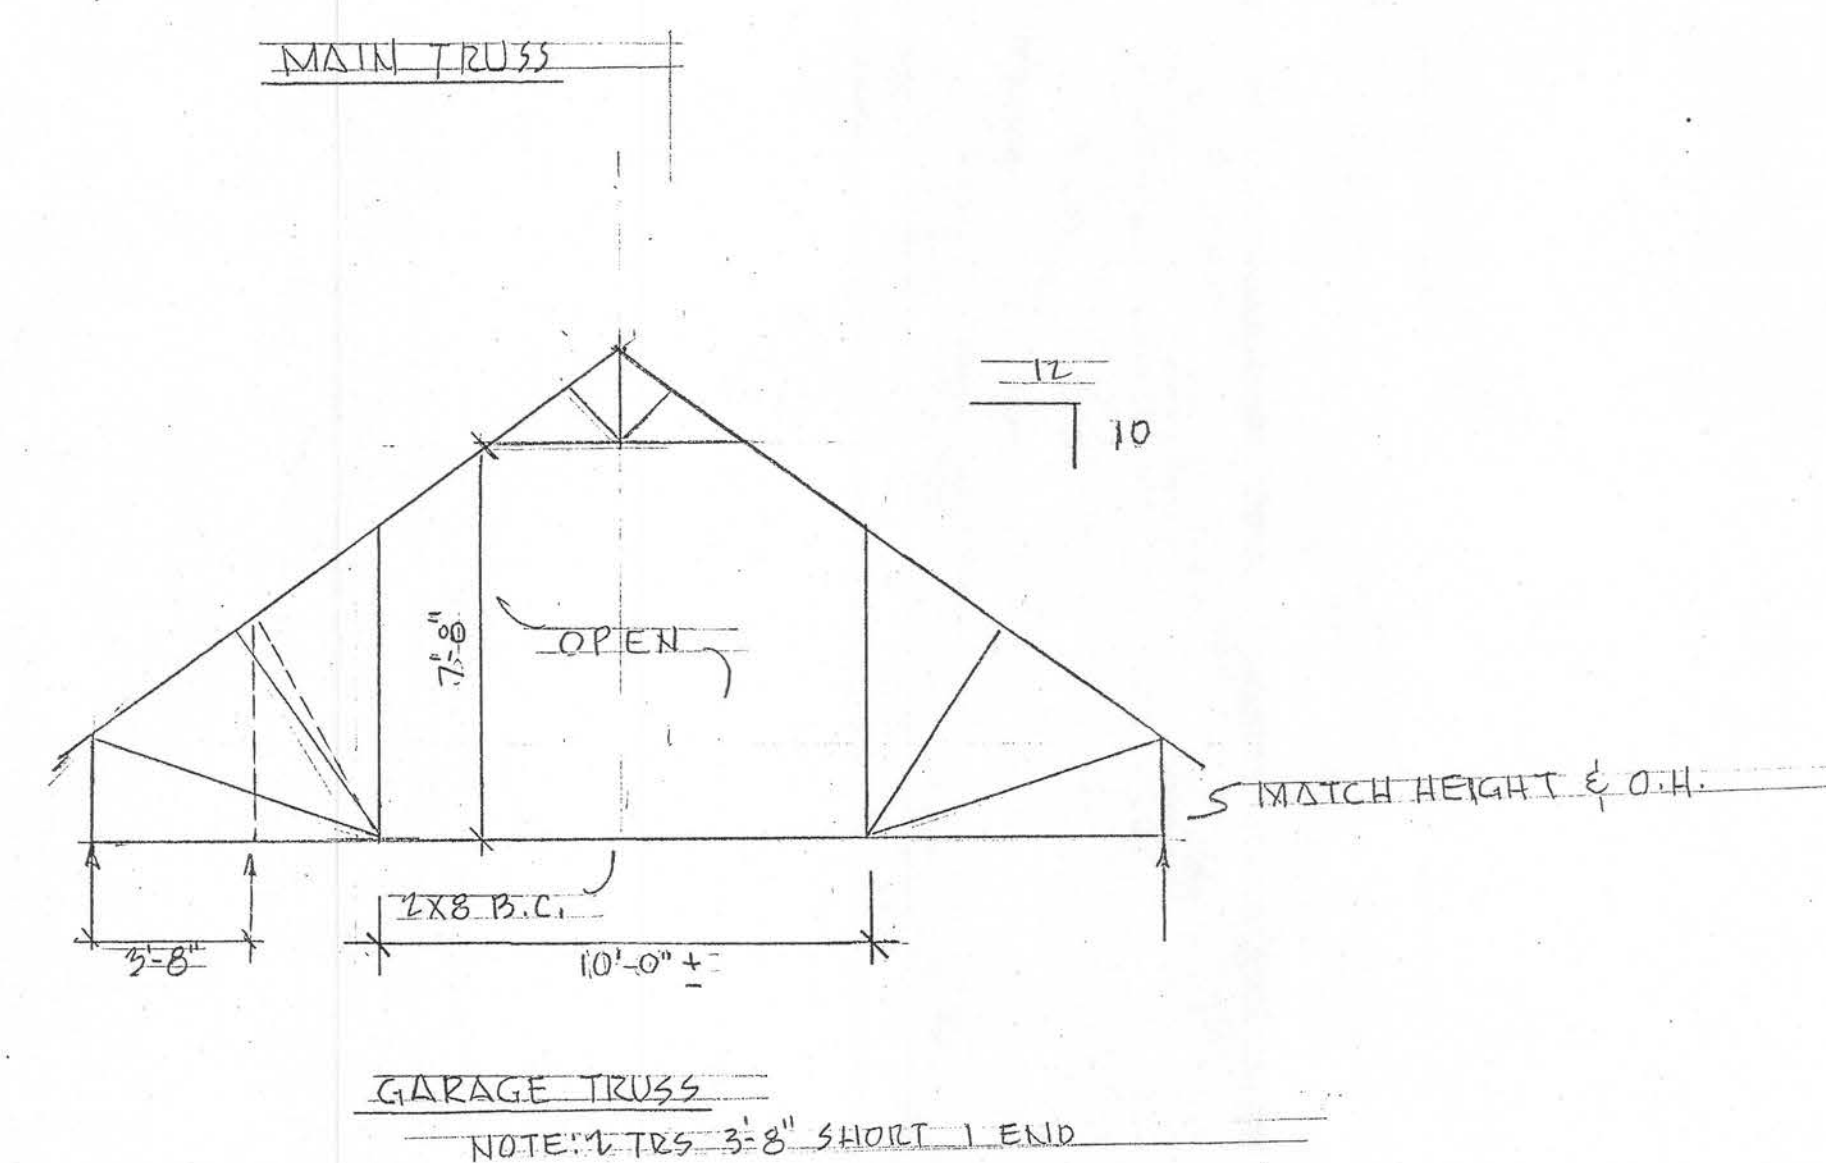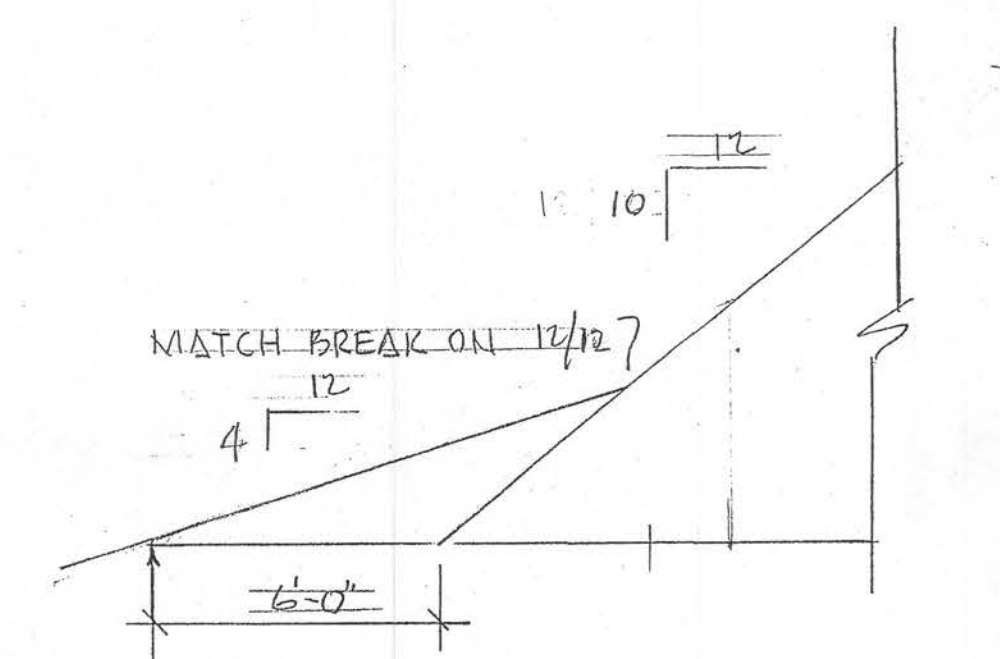  

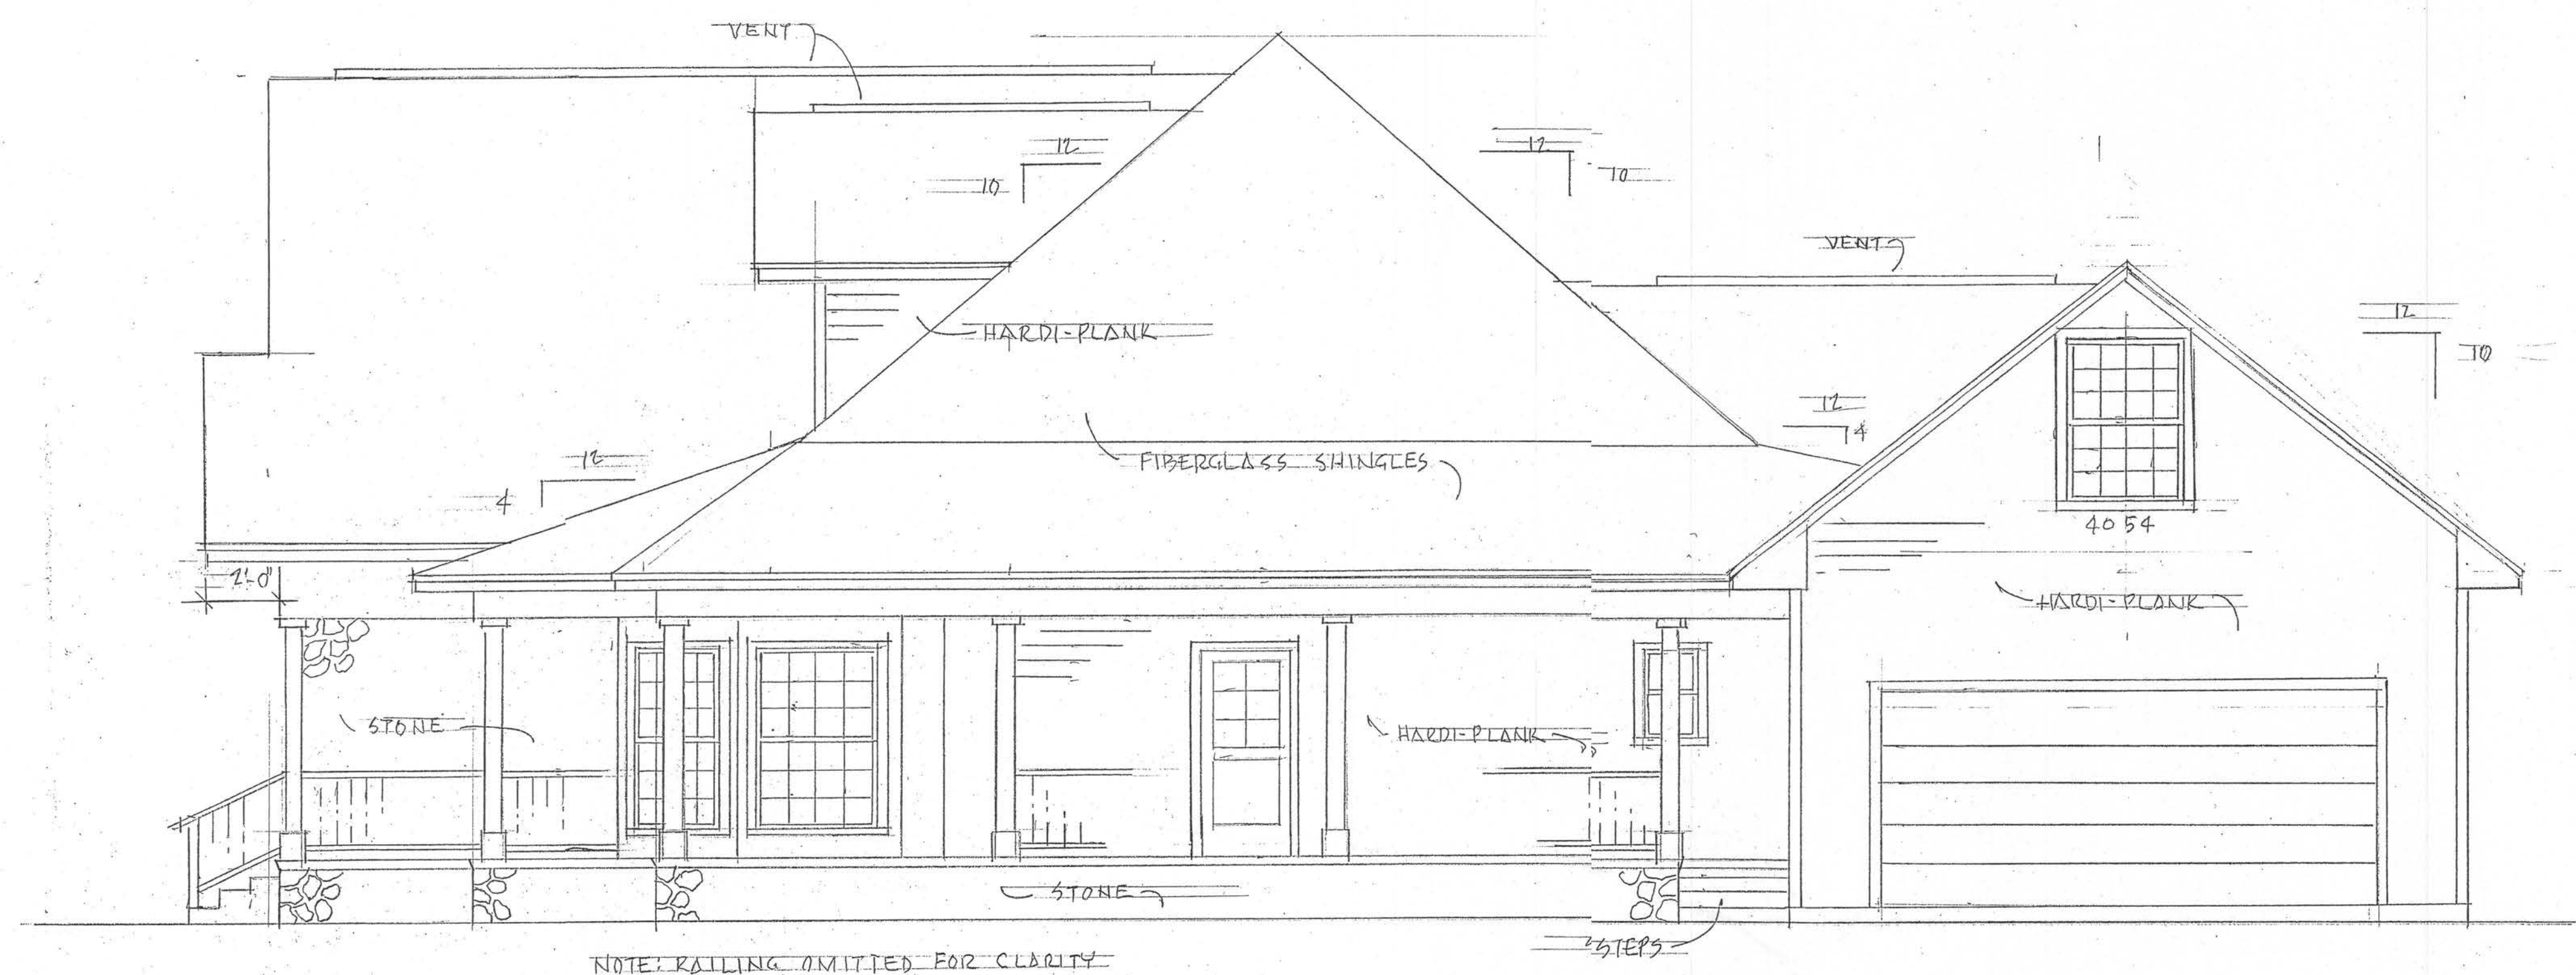

RIGHT SIDE ELEVATION

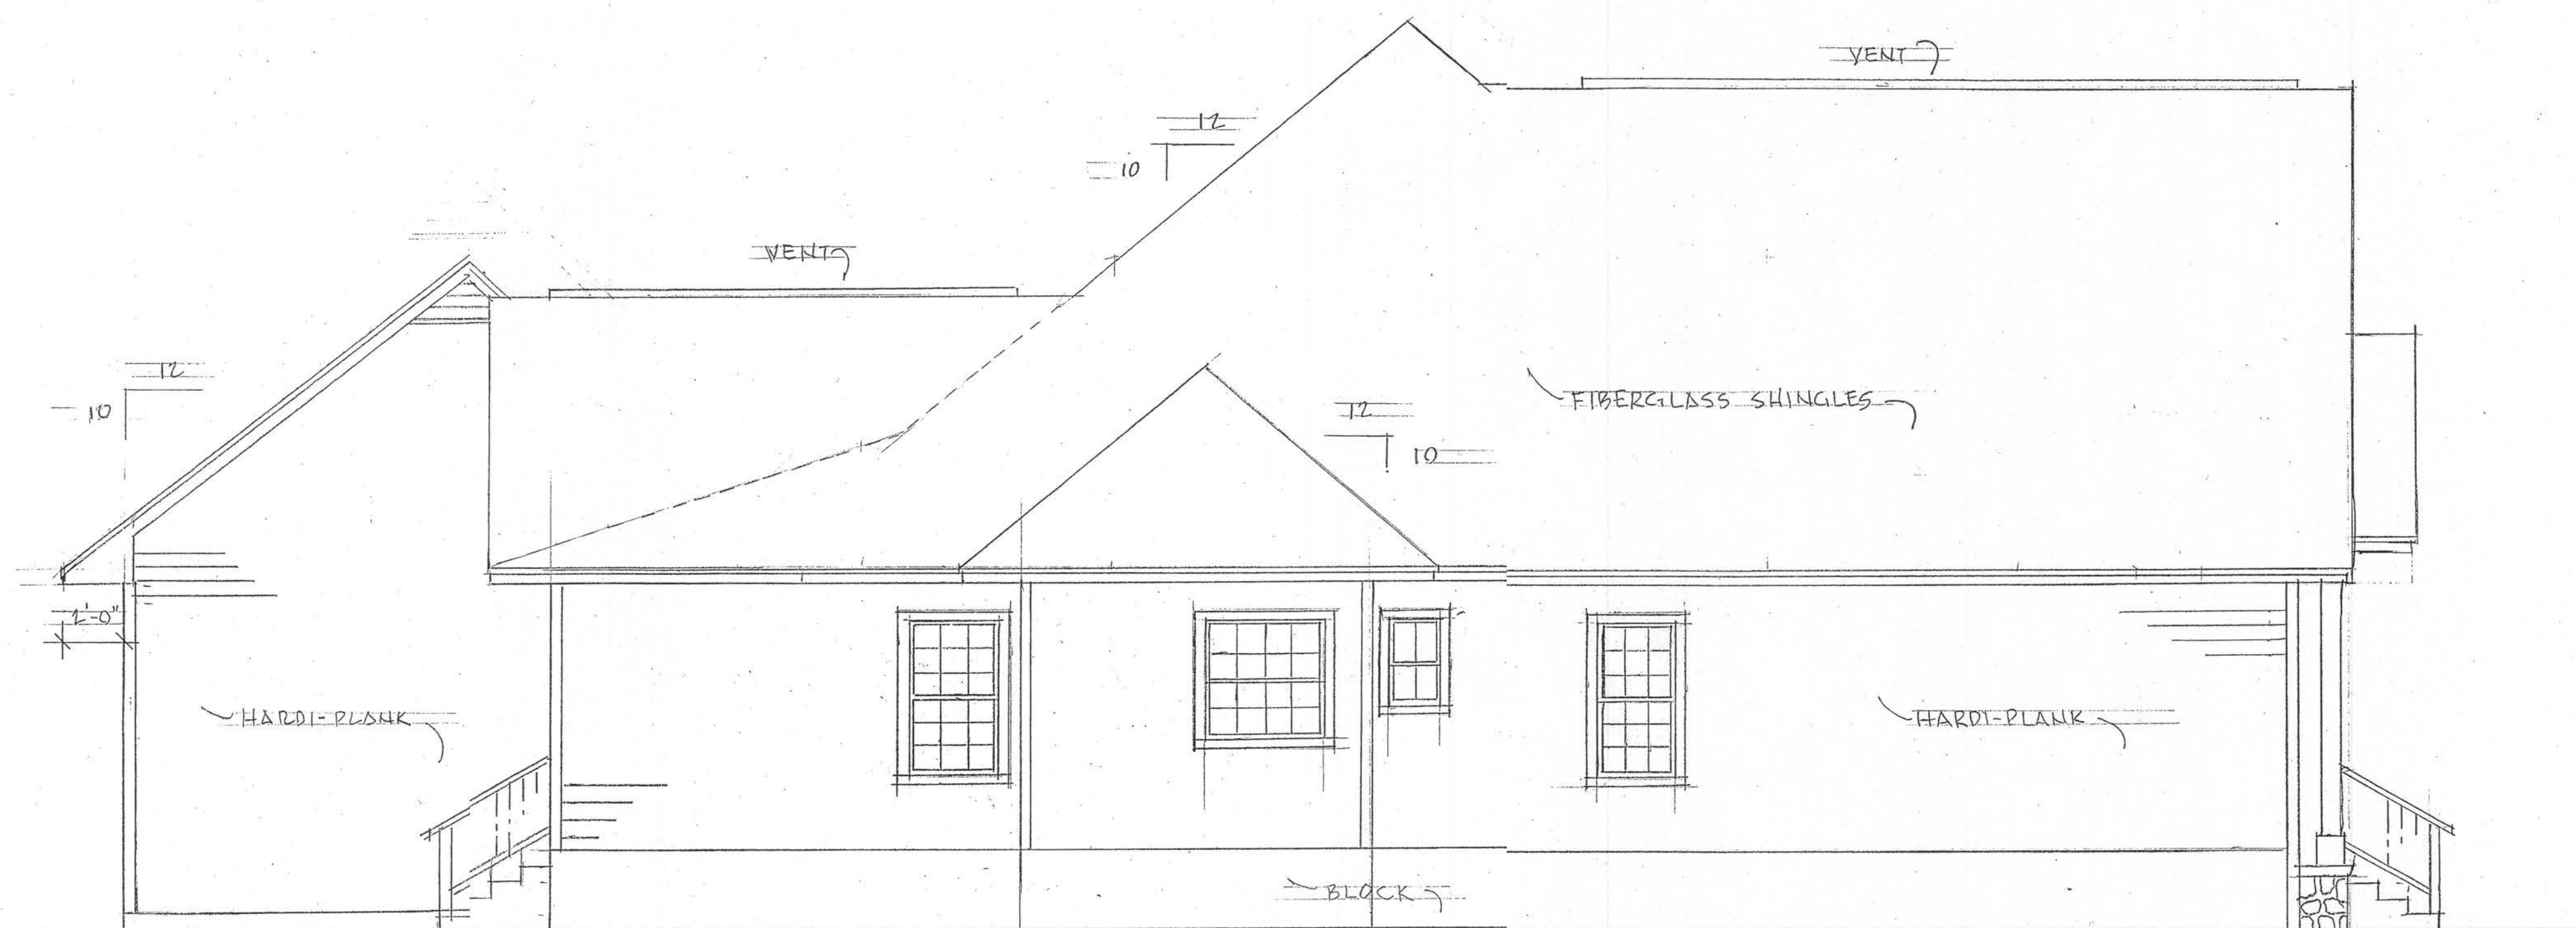

LEFT SIDE ELEVATION

SCALE 1/4" = 1'-0"