


82-5080




8'-9"
8'-0"

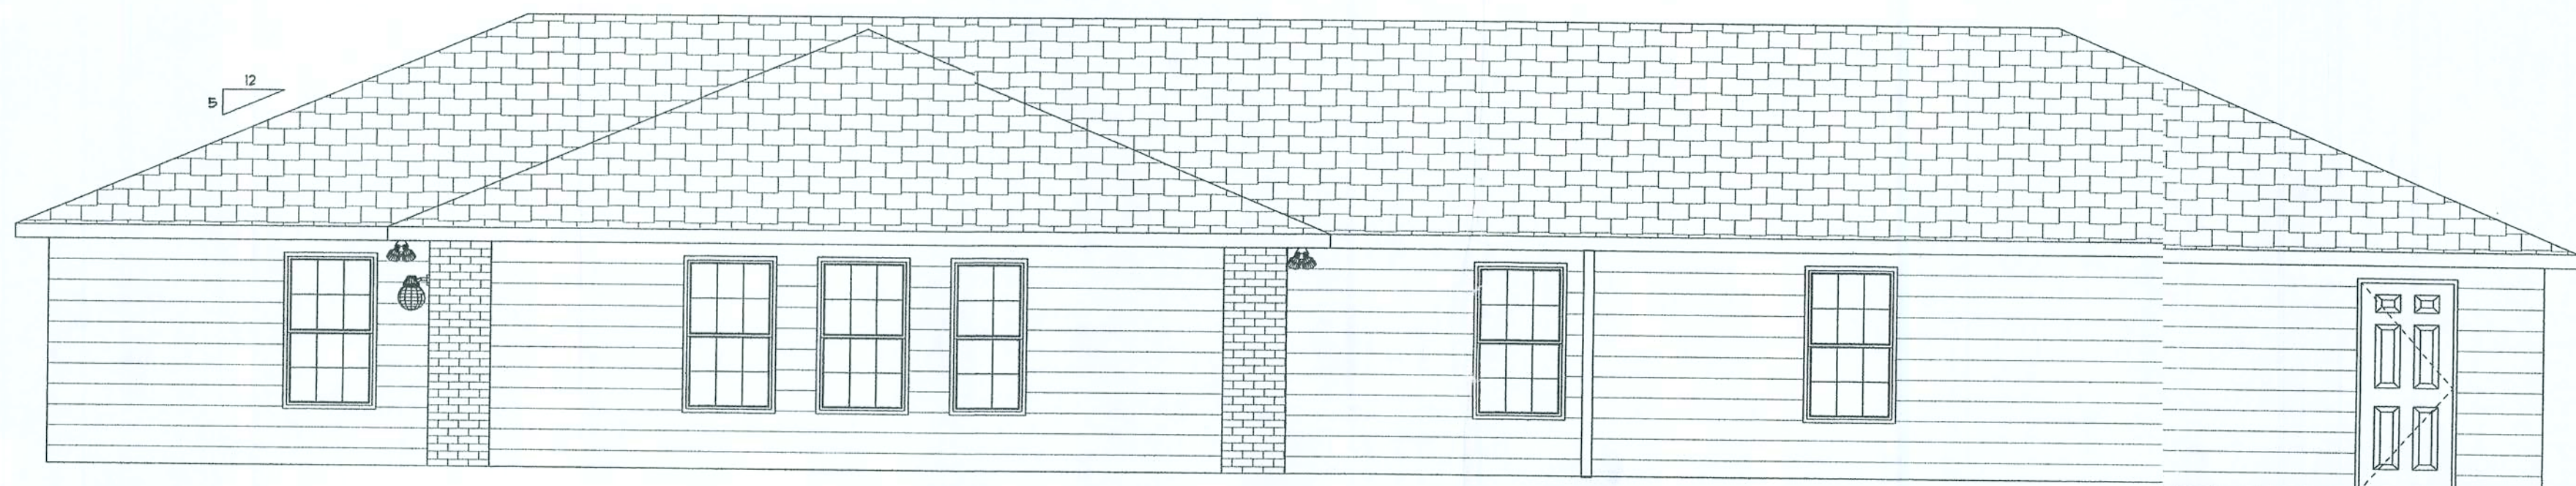

6'-6"
8'-0"

REAR


6'-0"
8'-0"

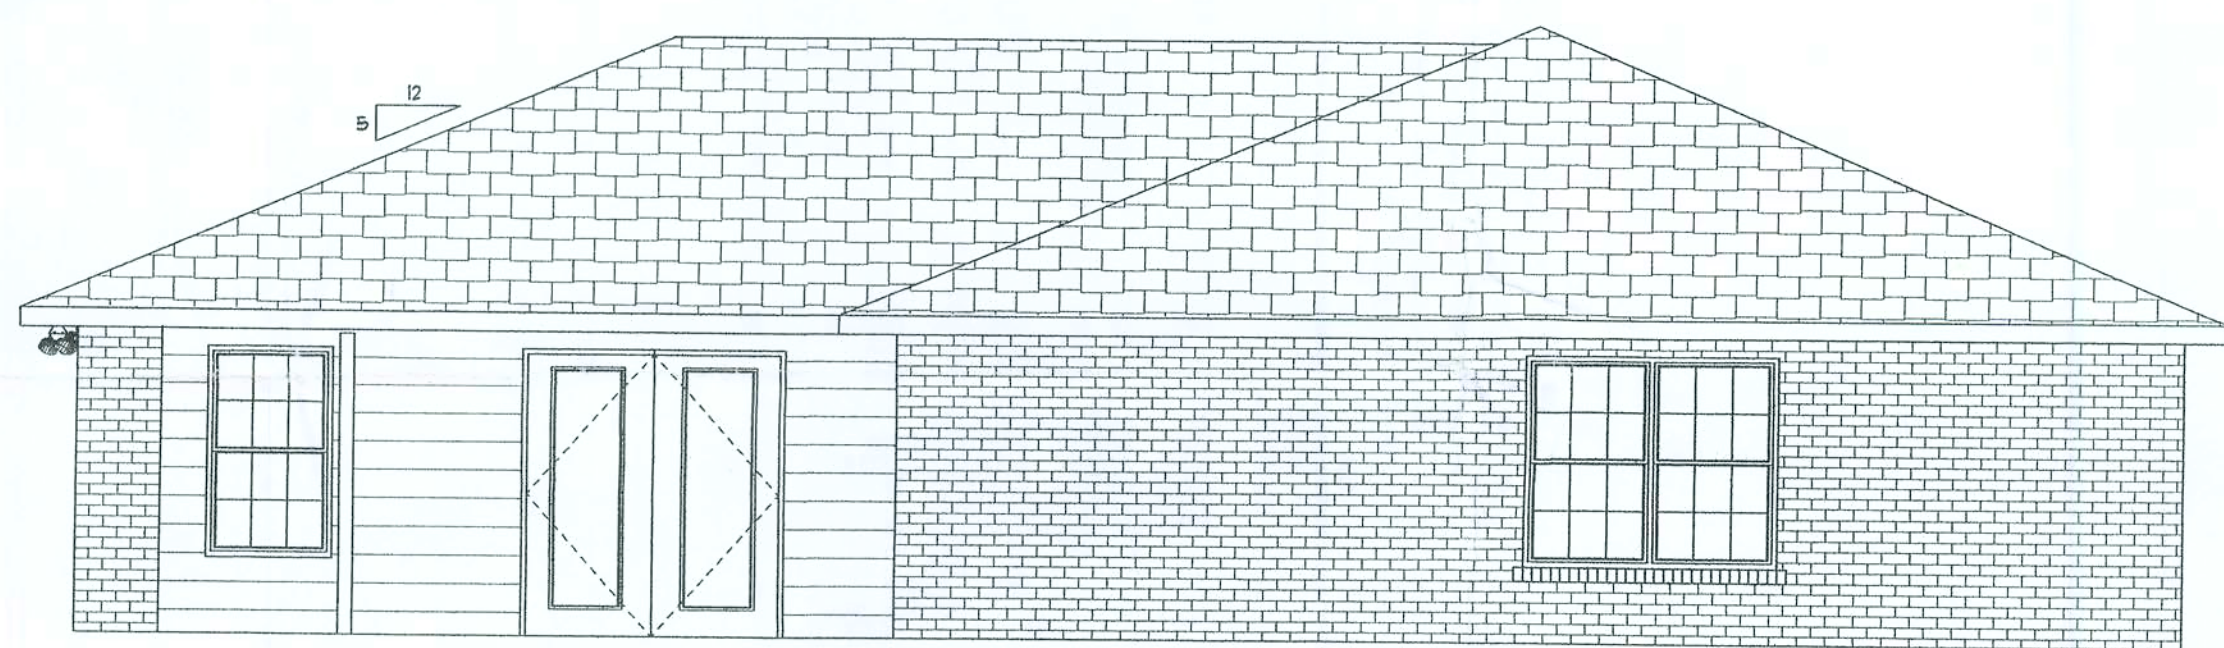

6'-6"
8'-0"

LEFT

6'-6"
8'-0"

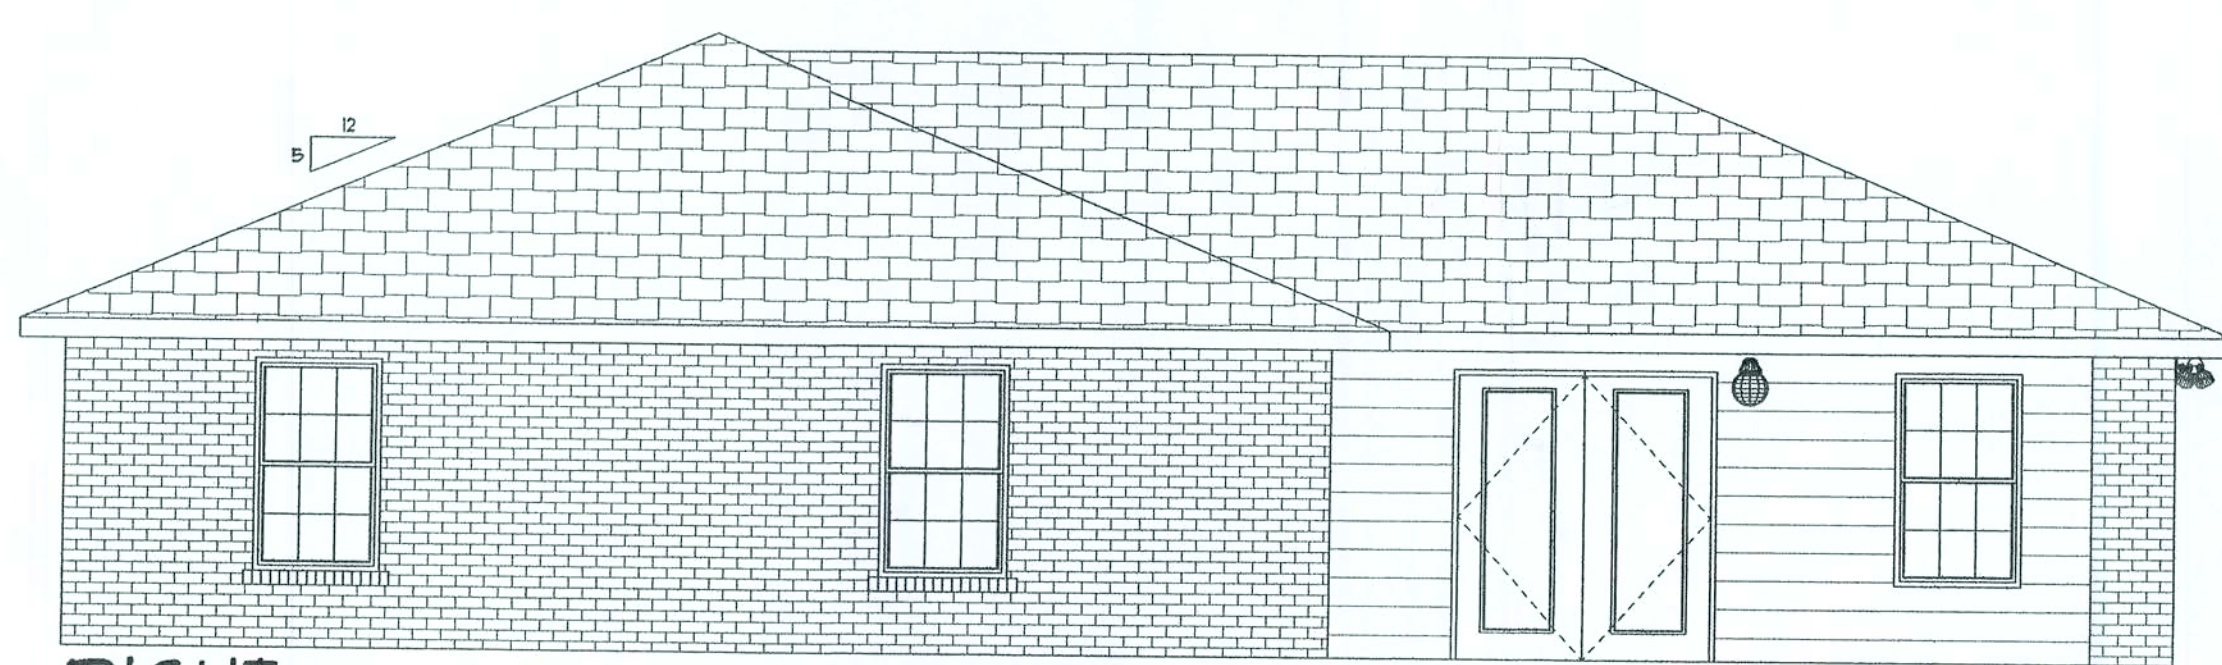

6'-0"
8'-0"

RIGHT

REVISIONS

NOTES


A CUSTOM ADDITION FOR
MR. & MRS. TODD HOYLE
MIKE TODD CONSTRUCTION
LAKE CITY FLA.

RESIDENTIAL DESIGN
MIKE TODD
125 NE COLBURN AVE
LAKE CITY FL
386 155 4381


JOB NUMBER

SHEET NUMBER

BASIC WIND SPEED	100 MPH
WIND IMPORTANCE FACTOR	1.0
BUILDING CATEGORY	ENCLOSED
WIND EXPOSURE	B
INTERNAL PRESSURE COEFF.	+18, -18
COMPONENTS AND CLADDING	ROOF 55.0 PSF
DESIGN WIND PRESSURE	WALLS 29.0 PSF

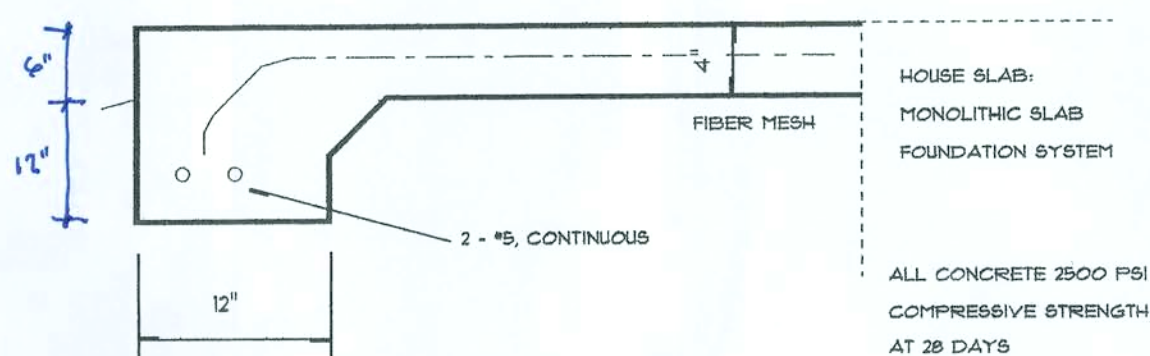


TYPICAL MONOLITHIC SLAB AND FOOTING

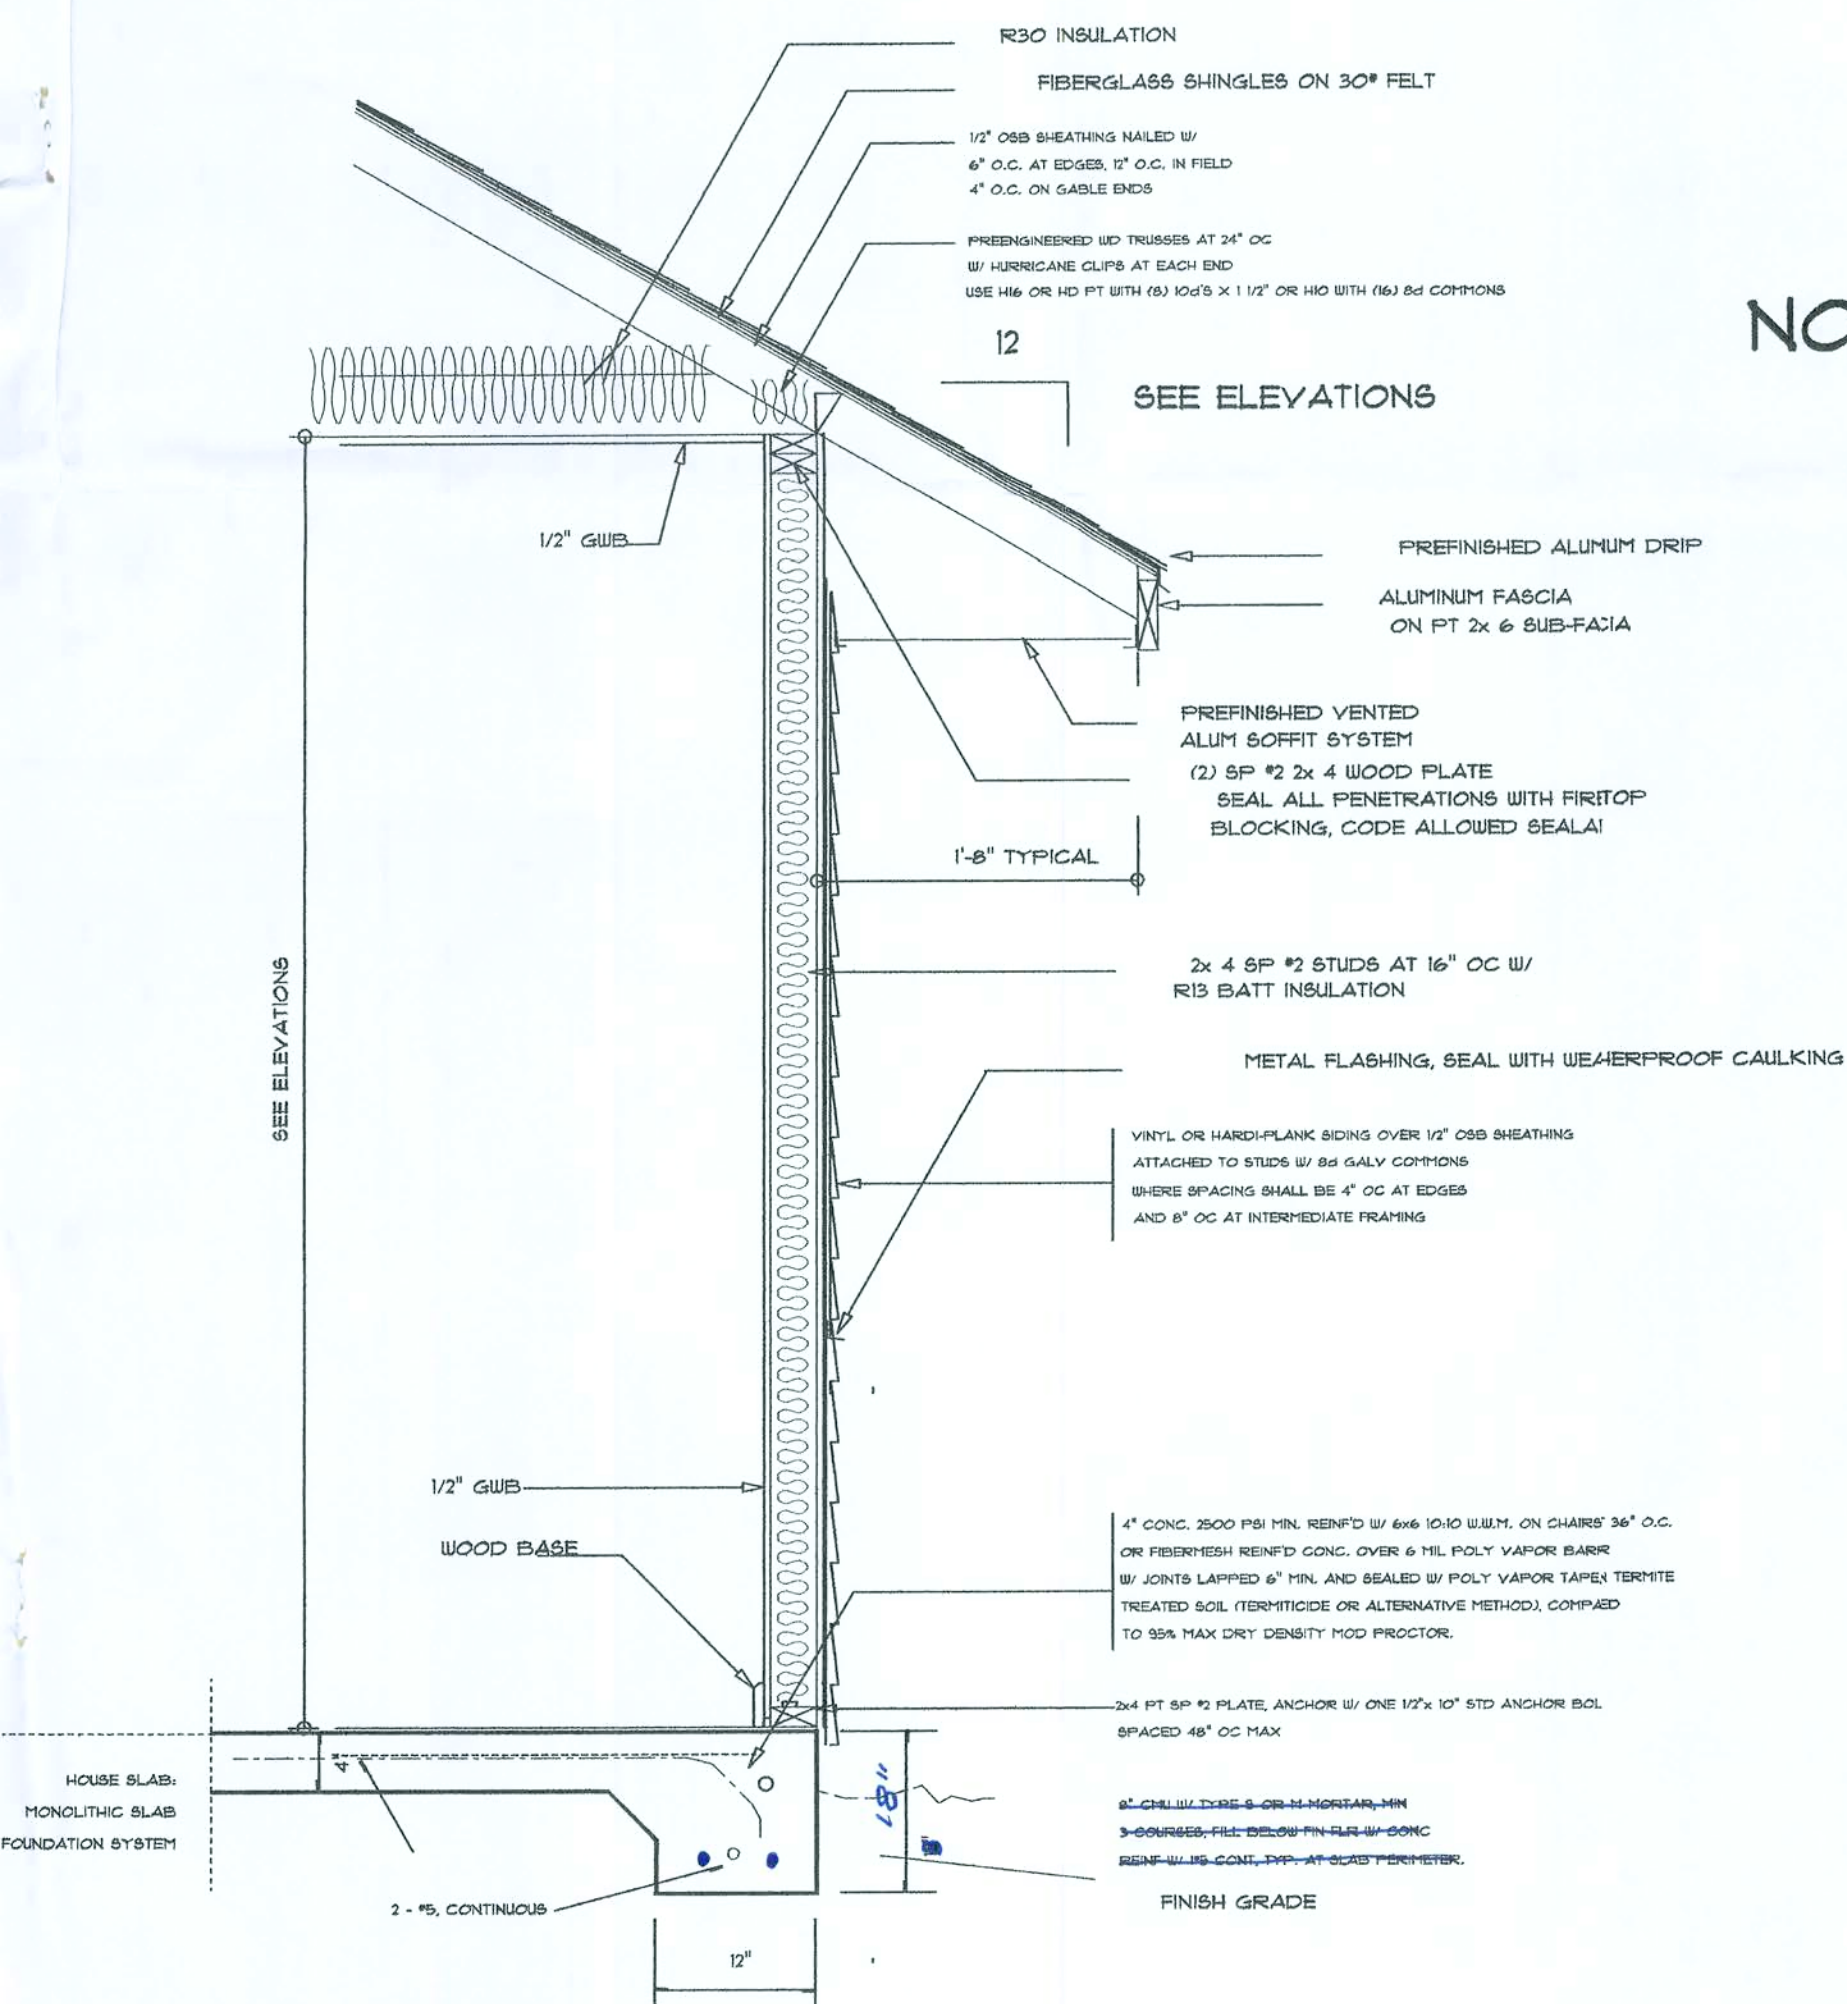


TYPICAL WALL SECTION

EXISTING HOME

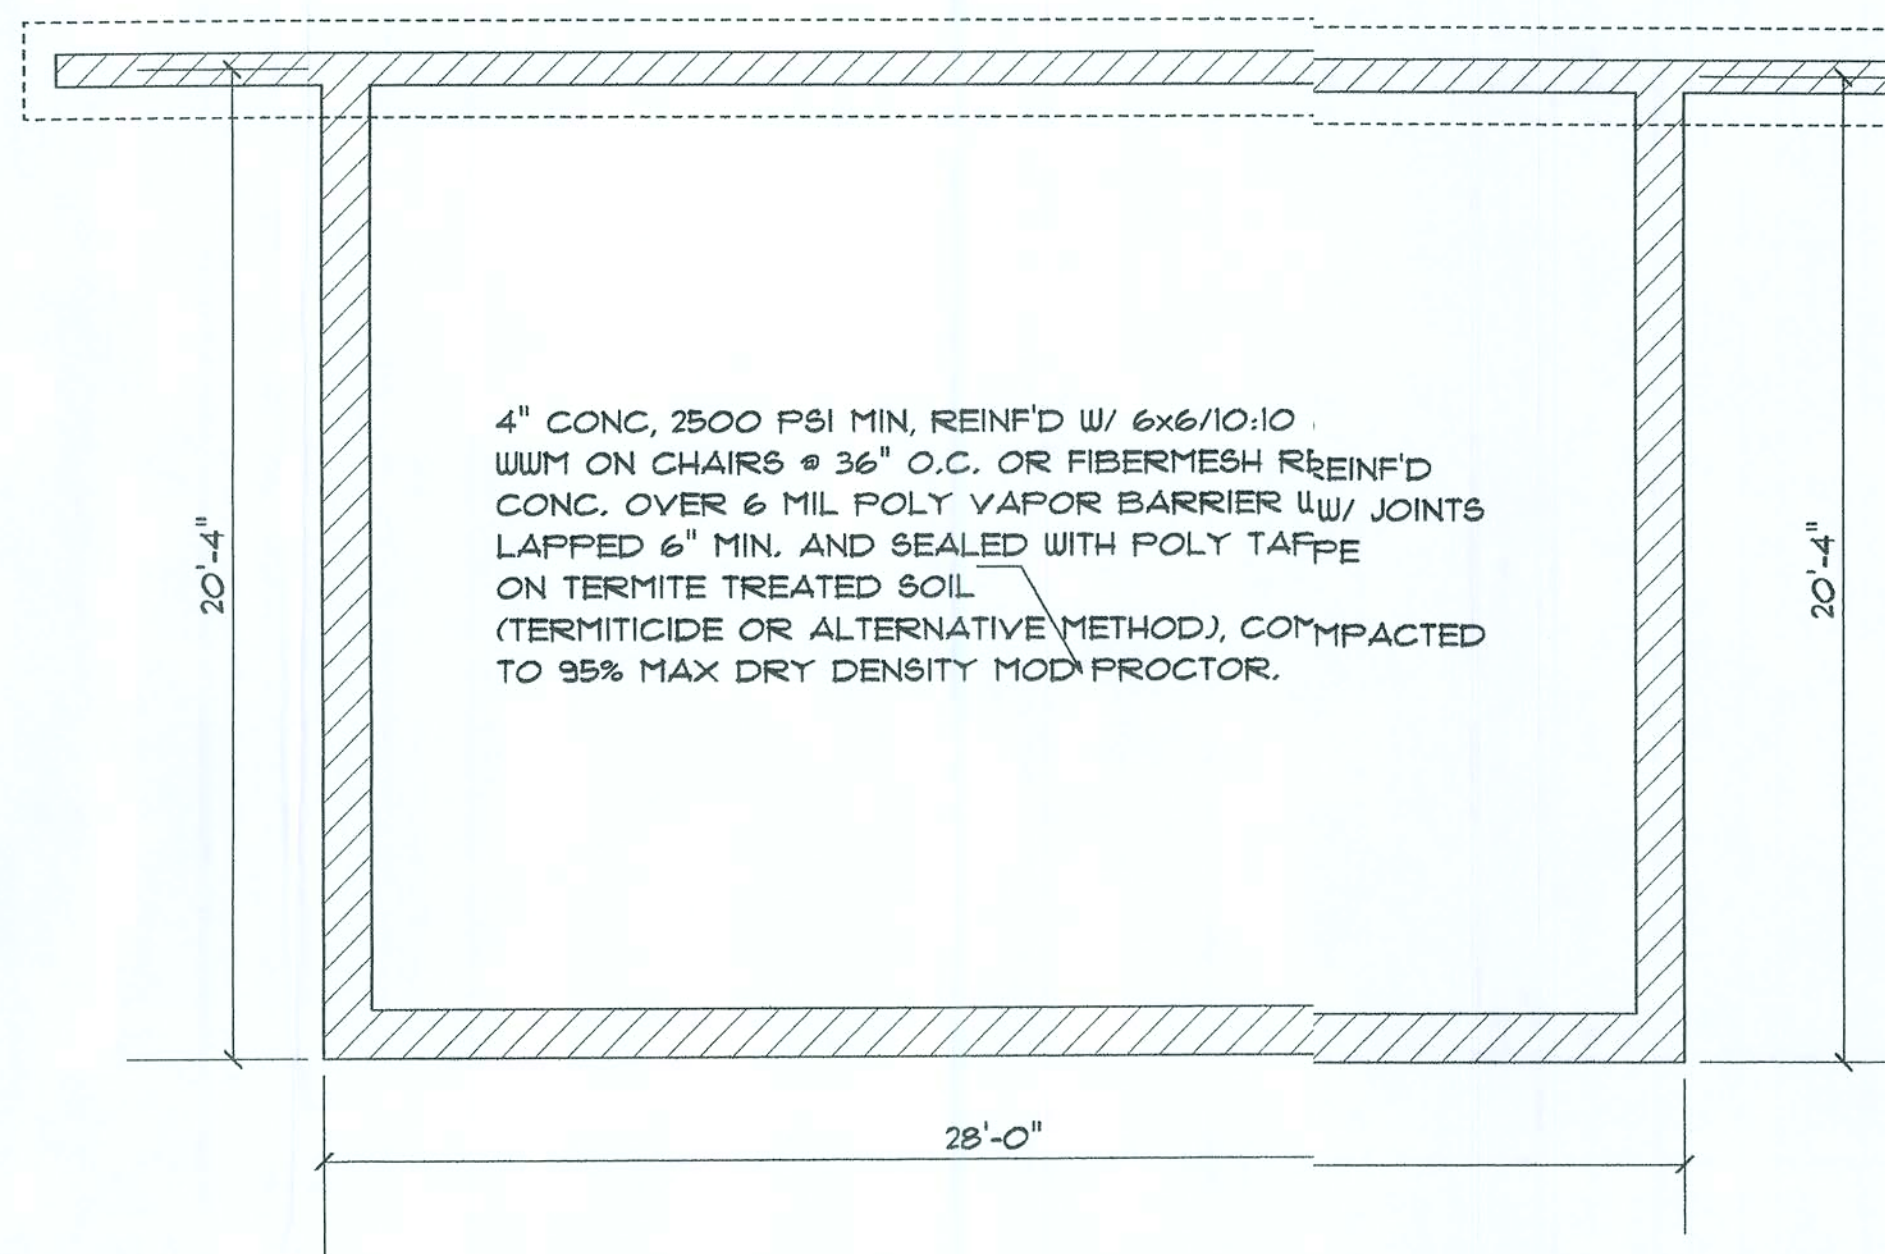

NOTE: 1. DESIGN SOIL BEARING CAPACITY SHALL BE 1000 PSF.

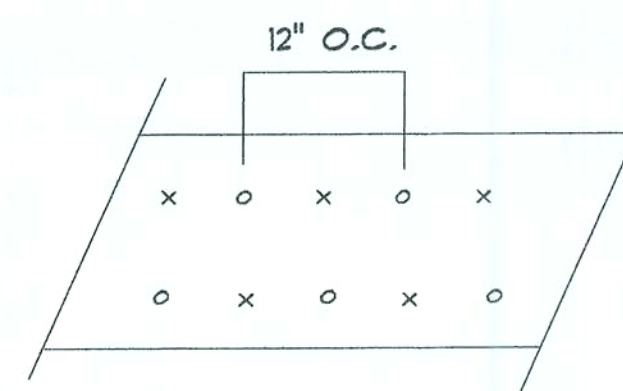

FOR (2) OR (3) GANG BEAMS,
NAIL MEMBERS TOGETHER W/
12D NAILS, STAGGERED TOP
AND BOTTOM EACH FACE

HEADER SPANS FOR EXTERIOR BEARING WALLS						
HEADERS SUPPORTING	HEADER SIZE	BUILDING WIDTH (FT.)				
		20'	28'	36'	40'	
		SPAN, *JACKS	SPAN, *JACKS	SPAN, *JACKS	SPAN, *JACKS	
ROOF, CEILING	2 - 2X4	3' 6" 1	3' 2" 1 1	2' 10" 1	---	
	2 - 2X6	5' 5" 1	4' 8" 1 1	4' 2" 1	---	
	2 - 2X8	6' 10" 2	5' 11" 2 2	5' 4" 1	---	
	2 - 2X10	8' 5" 2	7' 3" 2 2	6' 6" 2	5' 4" 1	
	2 - 2X12	9' 9" 2	8' 5" 2 2	7' 6" 2	6' 6" 2	
	3 - 2X8	8' 4" 2	7' 5" 2 2	6' 8" 2	7' 6" 2	
	3 - 2X10	10' 6" 2	9' 1" 2 2	8' 2" 2	6' 8" 2	
	3 - 2X12	12' 2" 2	10' 7" 2 2	9' 5" 2	8' 2" 2	
	4 - 2X8	9' 2" 2	8' 4" 2 2	9' 2" 2	9' 5" 2	
	4 - 2X10	11' 8" 2	10' 6" 2 2	9' 5" 2	9' 2" 2	
4 - 2X12	14' 1" 2	12' 2" 2 2	10' 11" 2	9' 5" 2		
HEADERS SUPPORTING	GARAGE DOOR HEADER OPENING	BUILDING WIDTH (FT.)				
		20'	28'	36'		
		SPAN, *JACKS	SPAN, *JACKS	SPAN, *JACKS		
ROOF, CEILING 1 3/4" 2.OE LVL BULT - UP HEADER	9' 3"	2 - 9 1/4" 2	2 - 9 1/4" 2	2 - 9 1/4" 2		
	16' 3"	2 - 11 1/4" 2	2 - 11 1/4" 2	2 - 14 1/4" 3		
	18' 3"	2 - 11 1/4" 2	2 - 14 1/4" 3	2 - 14 1/4" 3		

REVISIONS

NOTES

A CUSTOM ADDITION FOR
MR. & MRS. TODD HOYLE
MIKE TODD CONSTRUCTION
LAKE CITY FLA.

RESIDENTIAL DESIGN
MIKE TODD
129 NE COLBURN AVE
LAKE CITY FL
386 755 4387

JOB NUMBER

SHEET NUMBER