
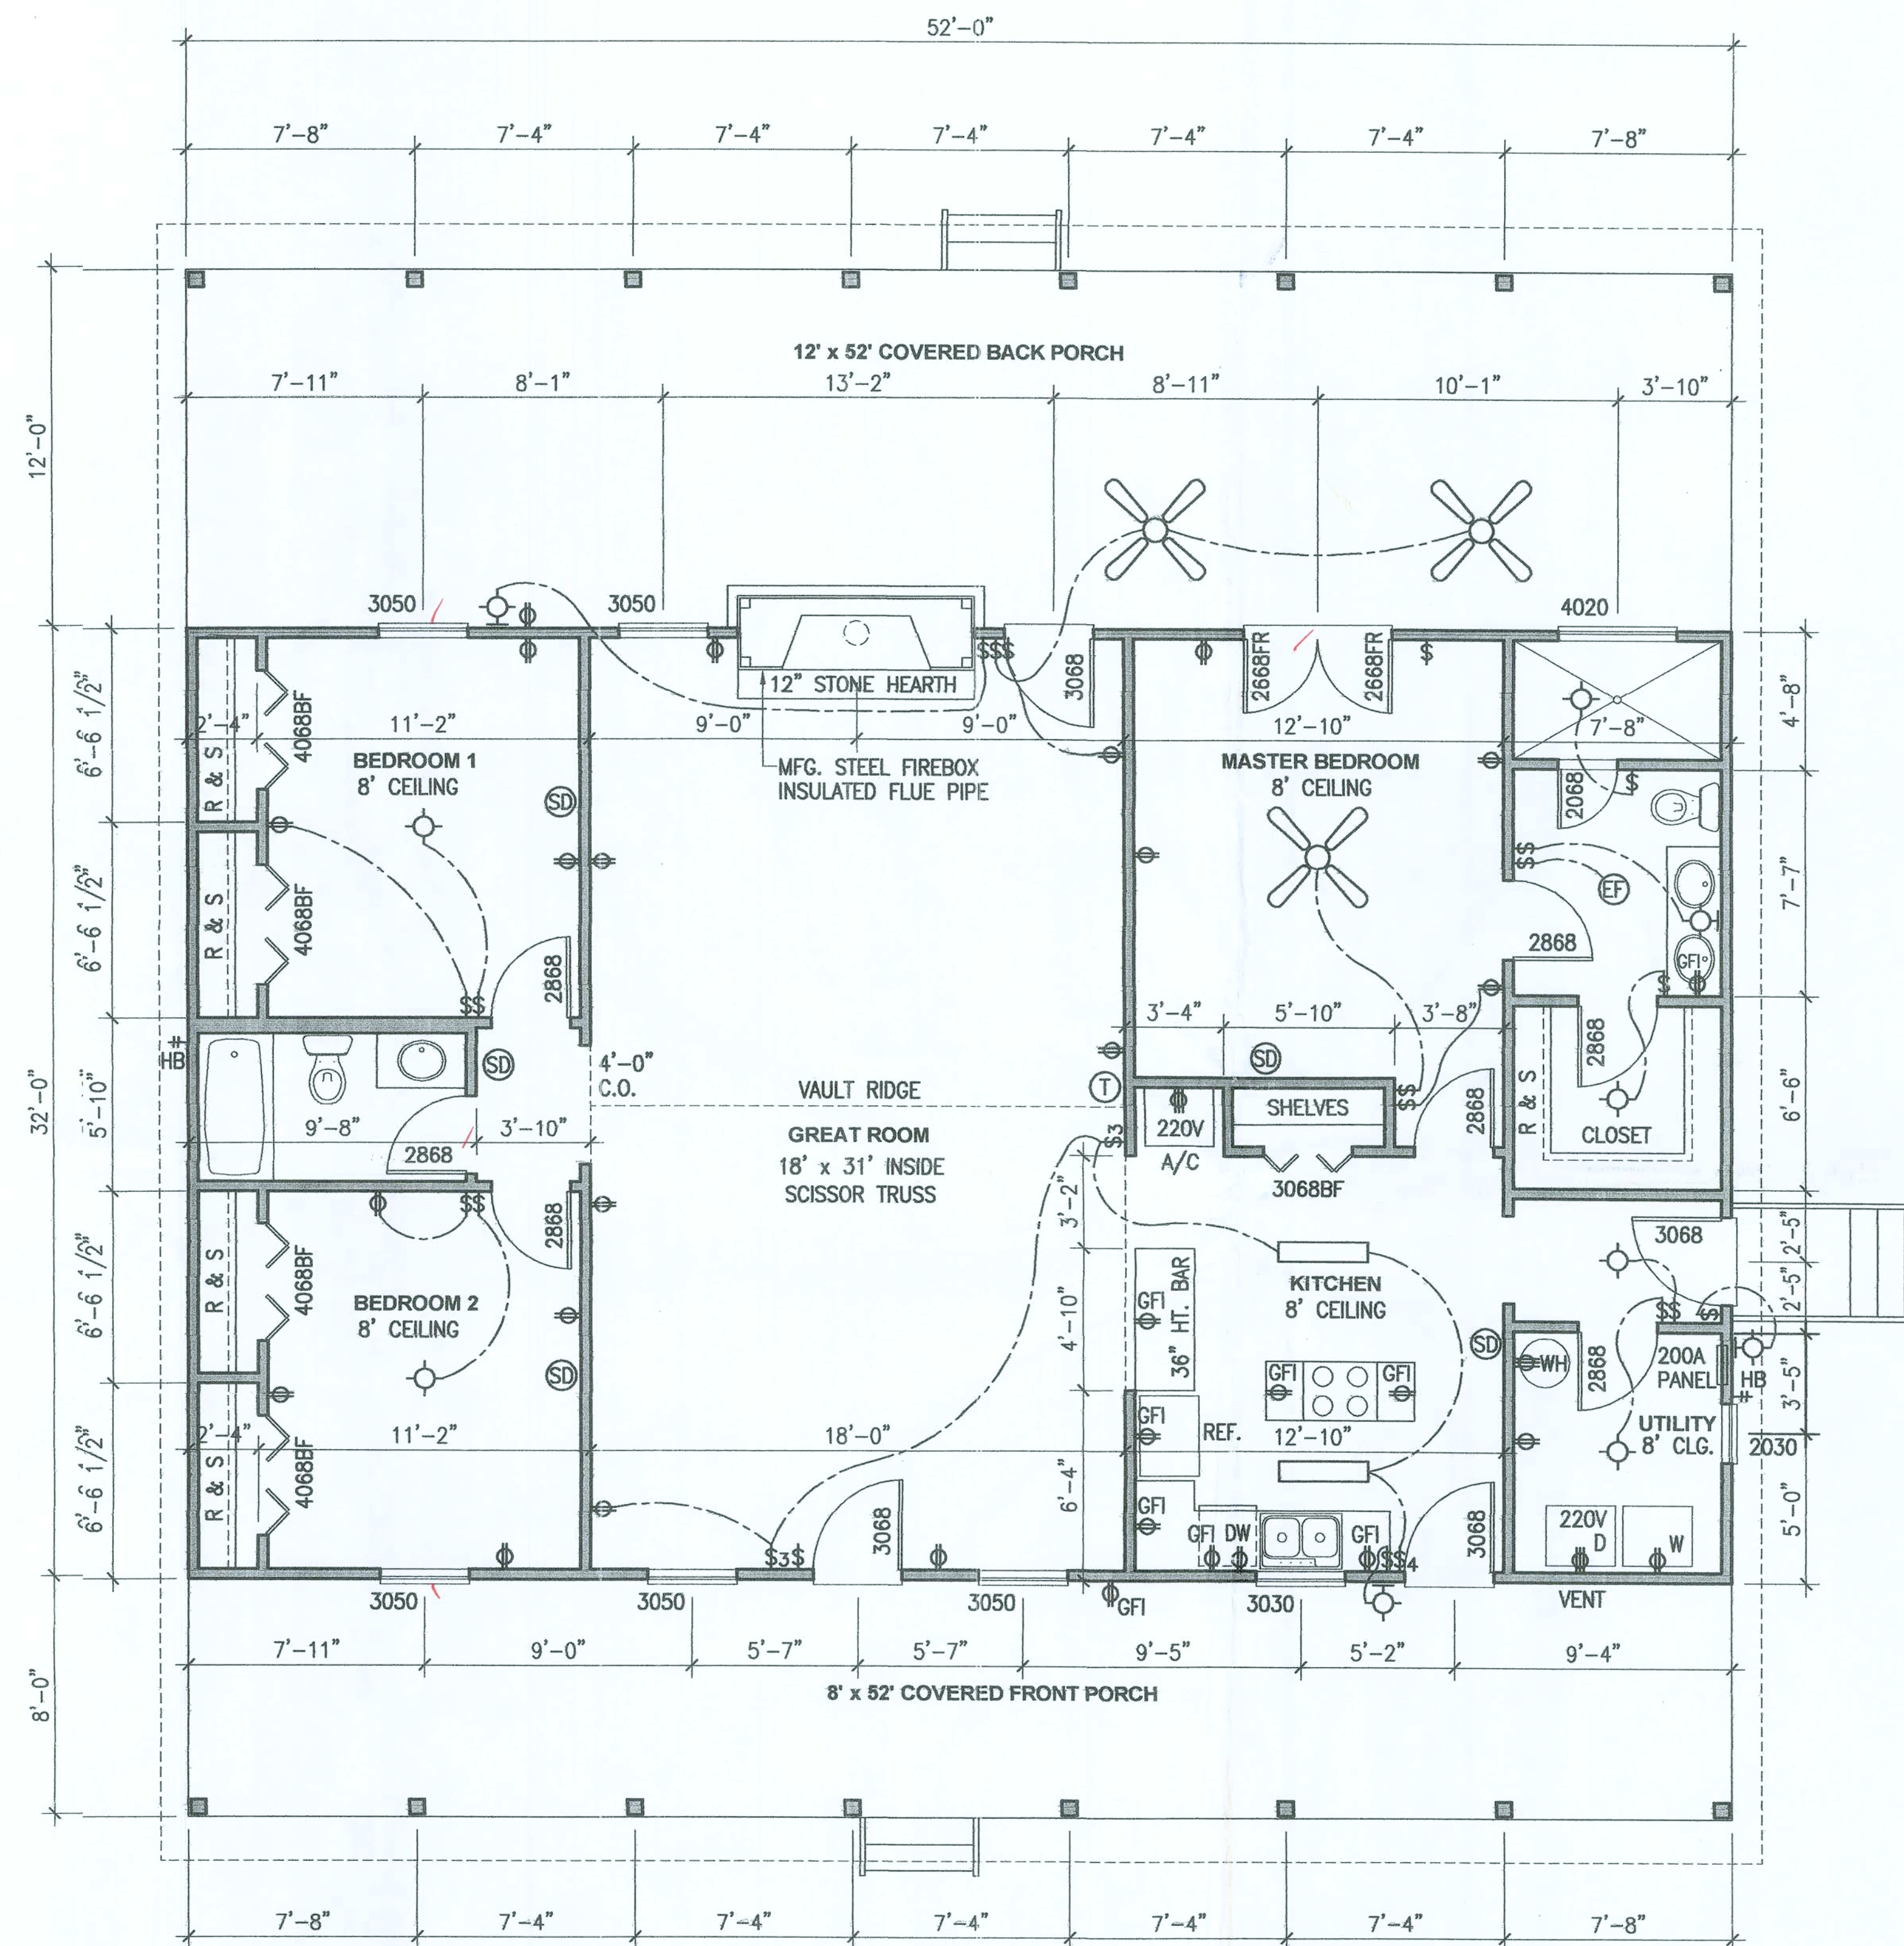
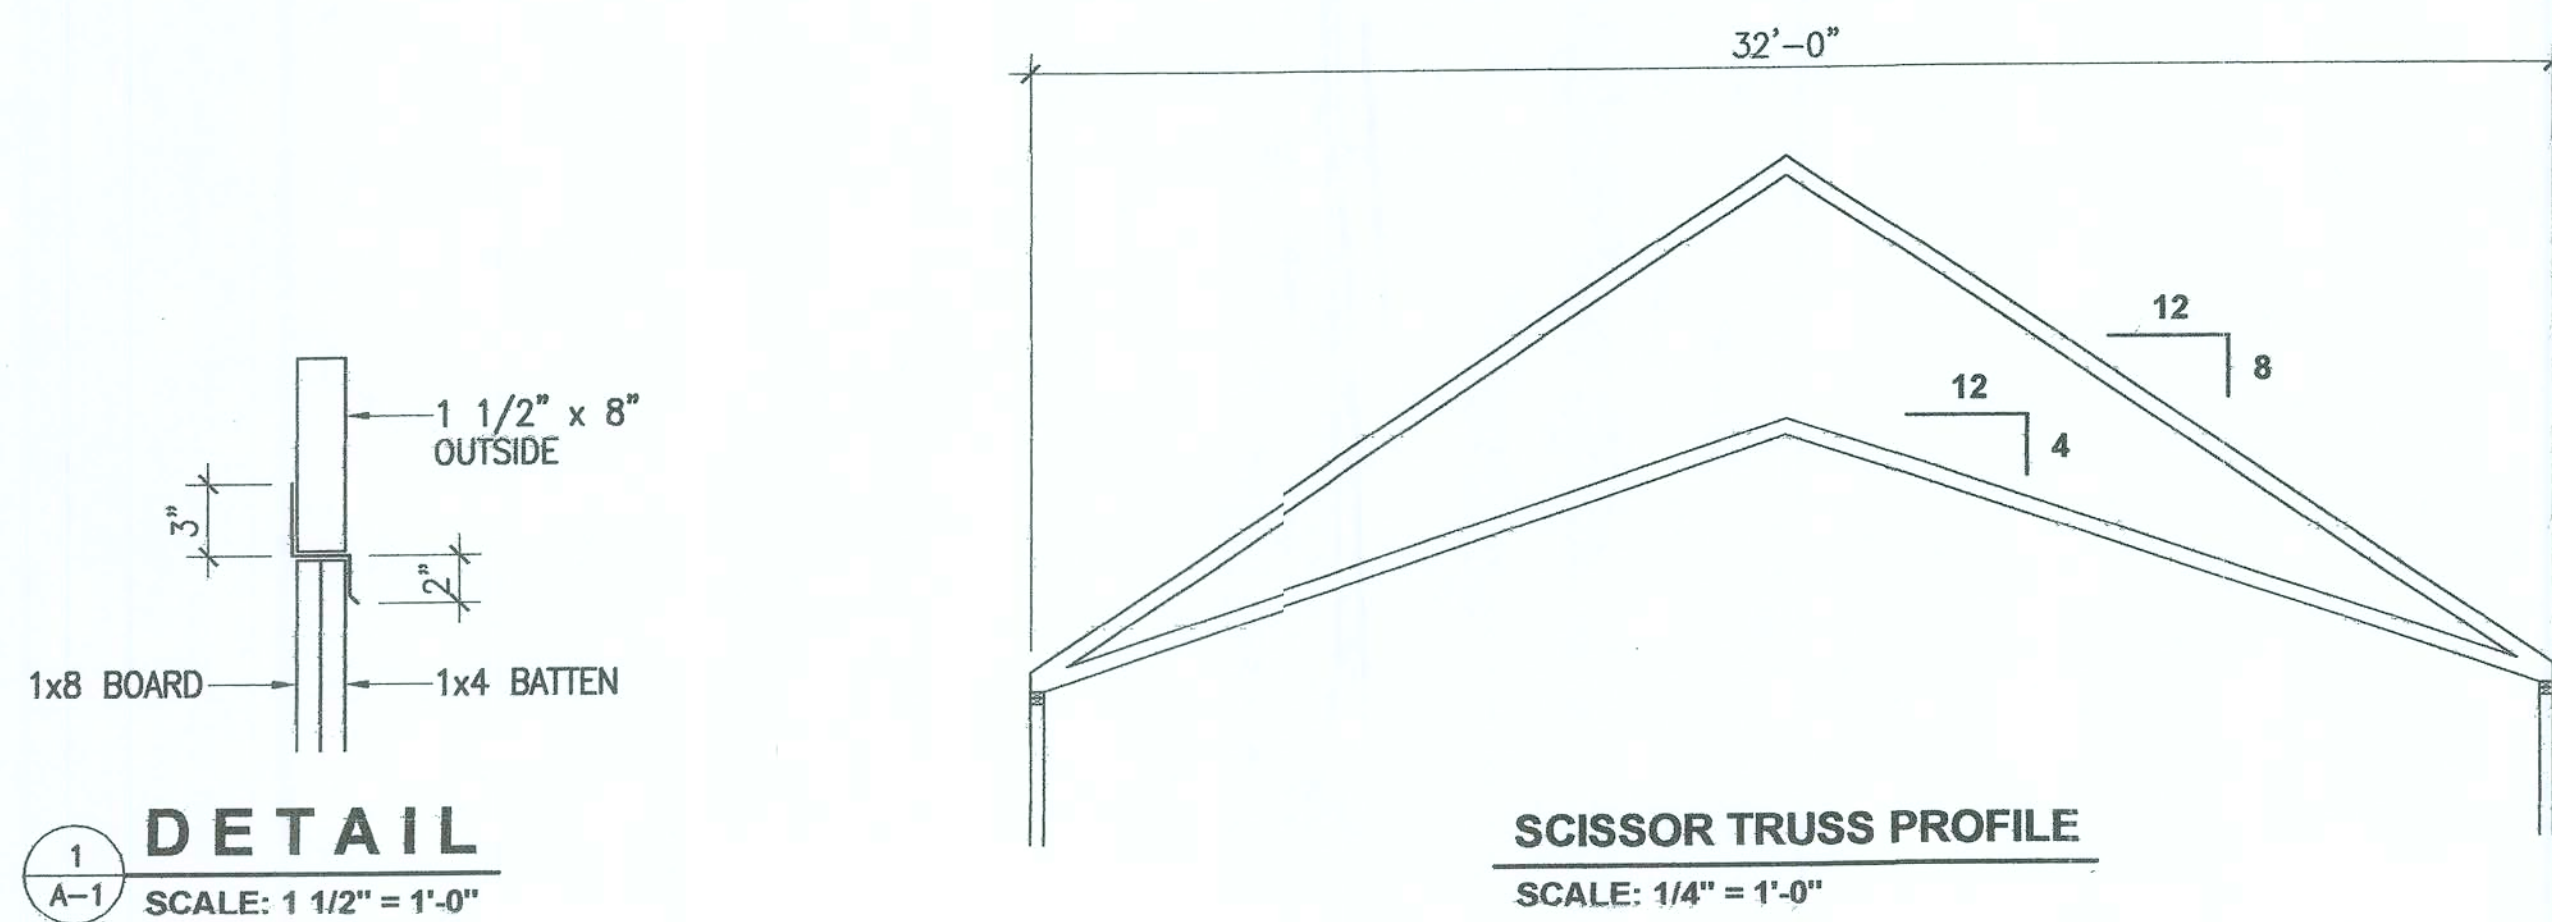
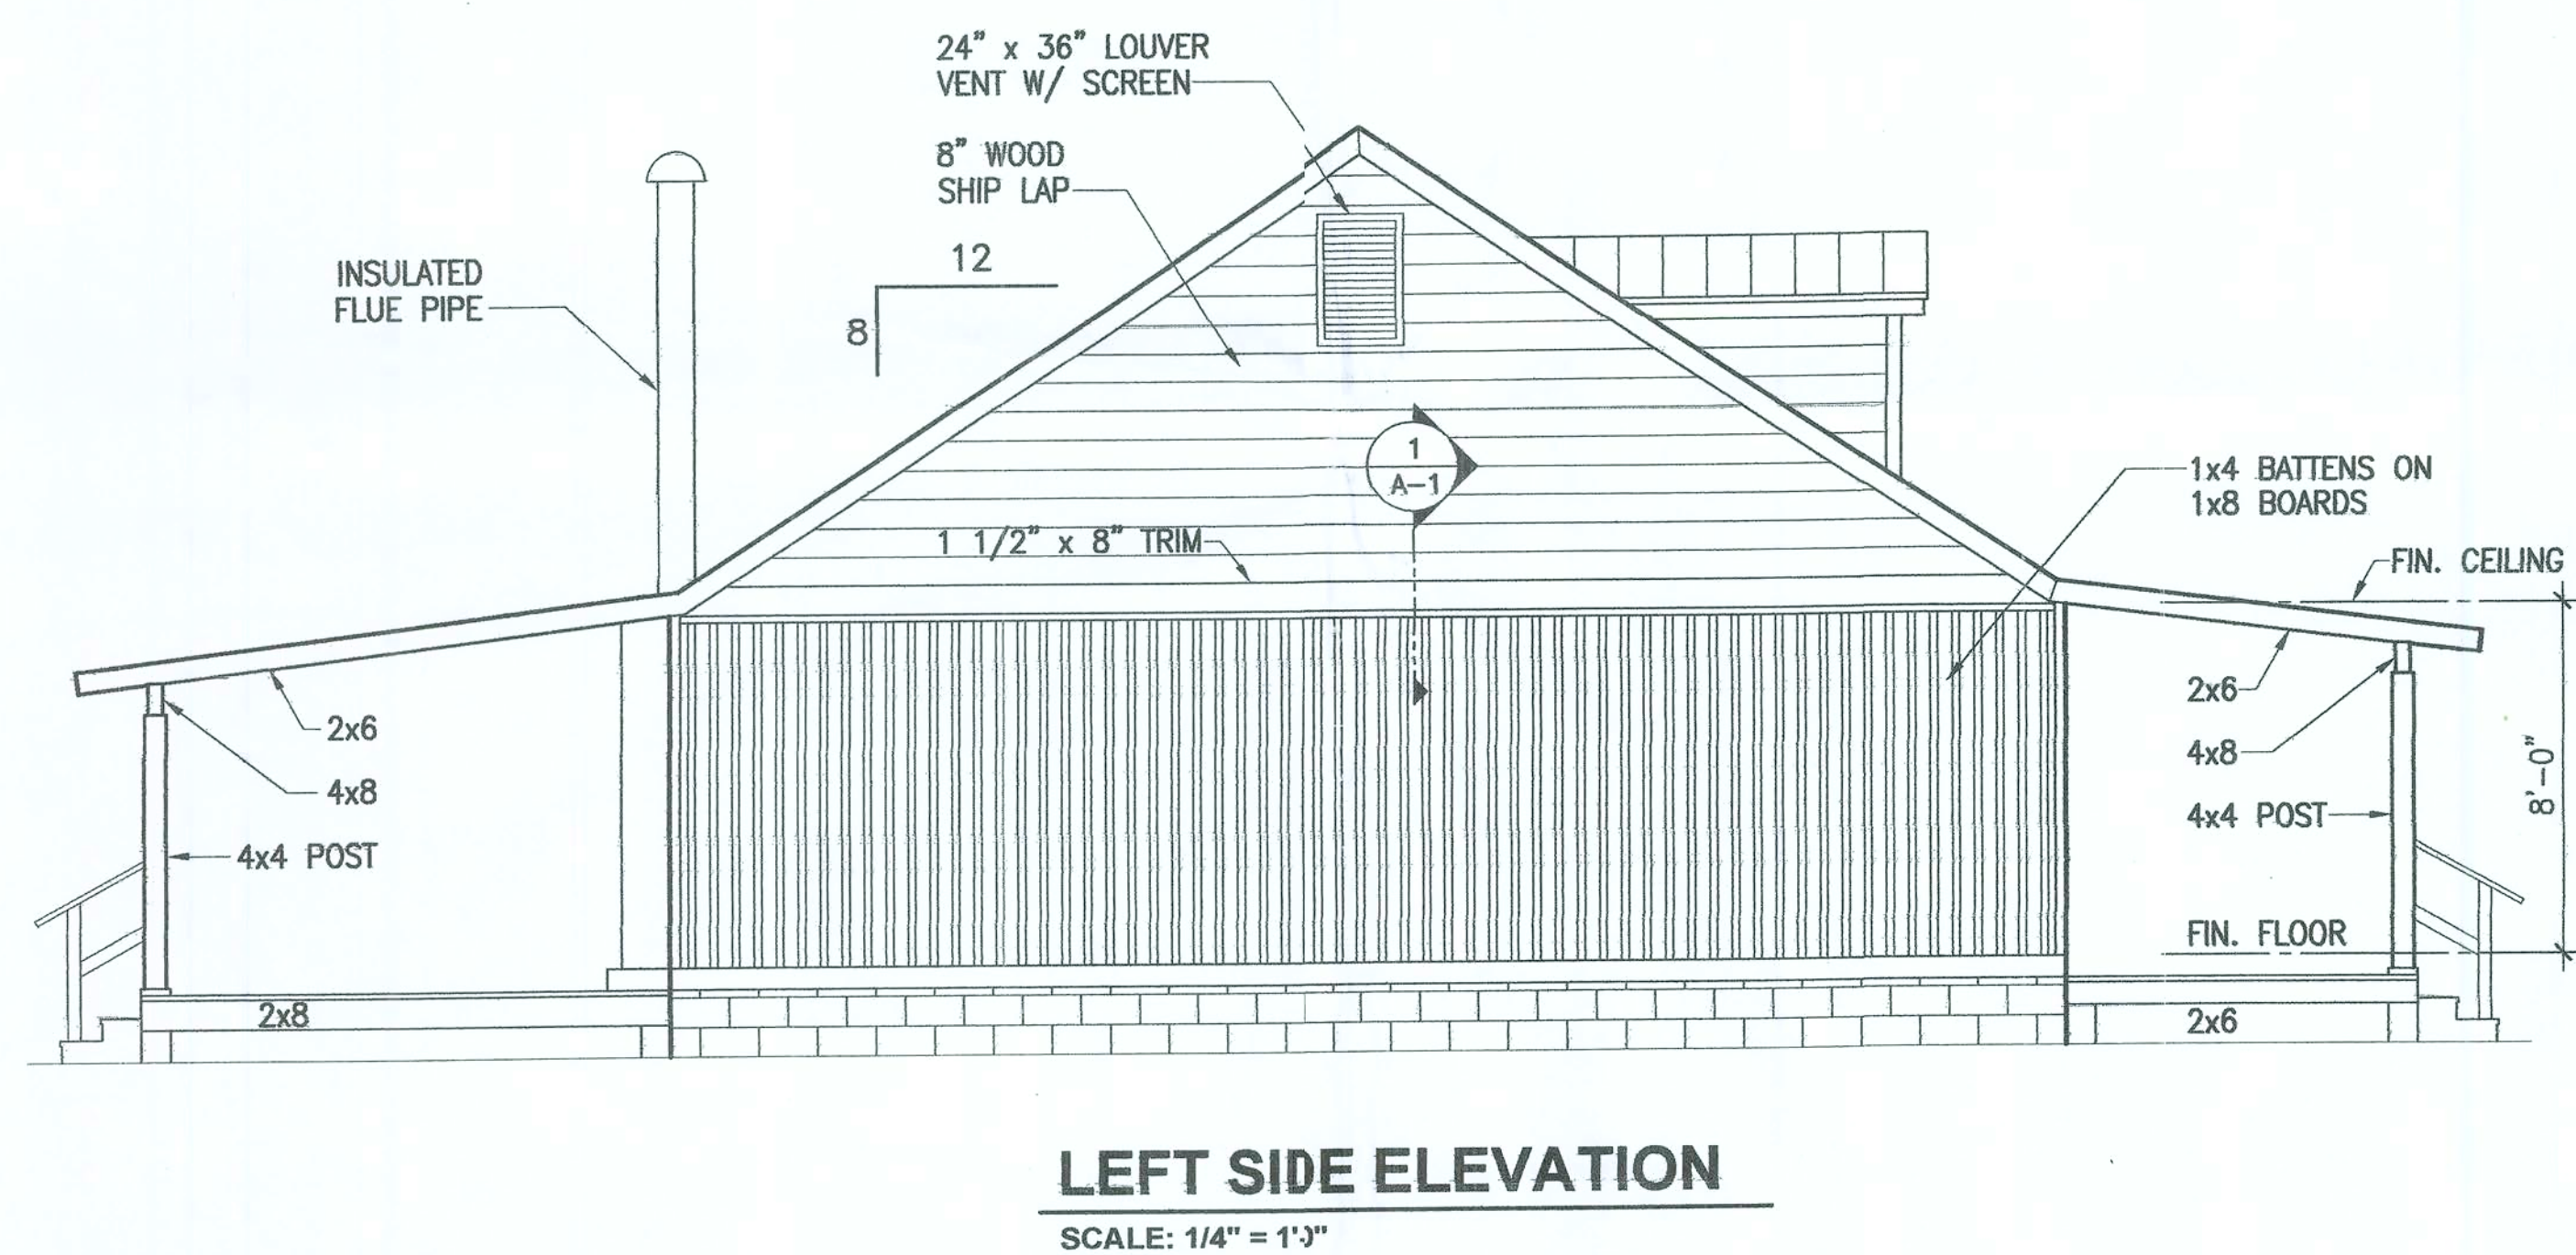


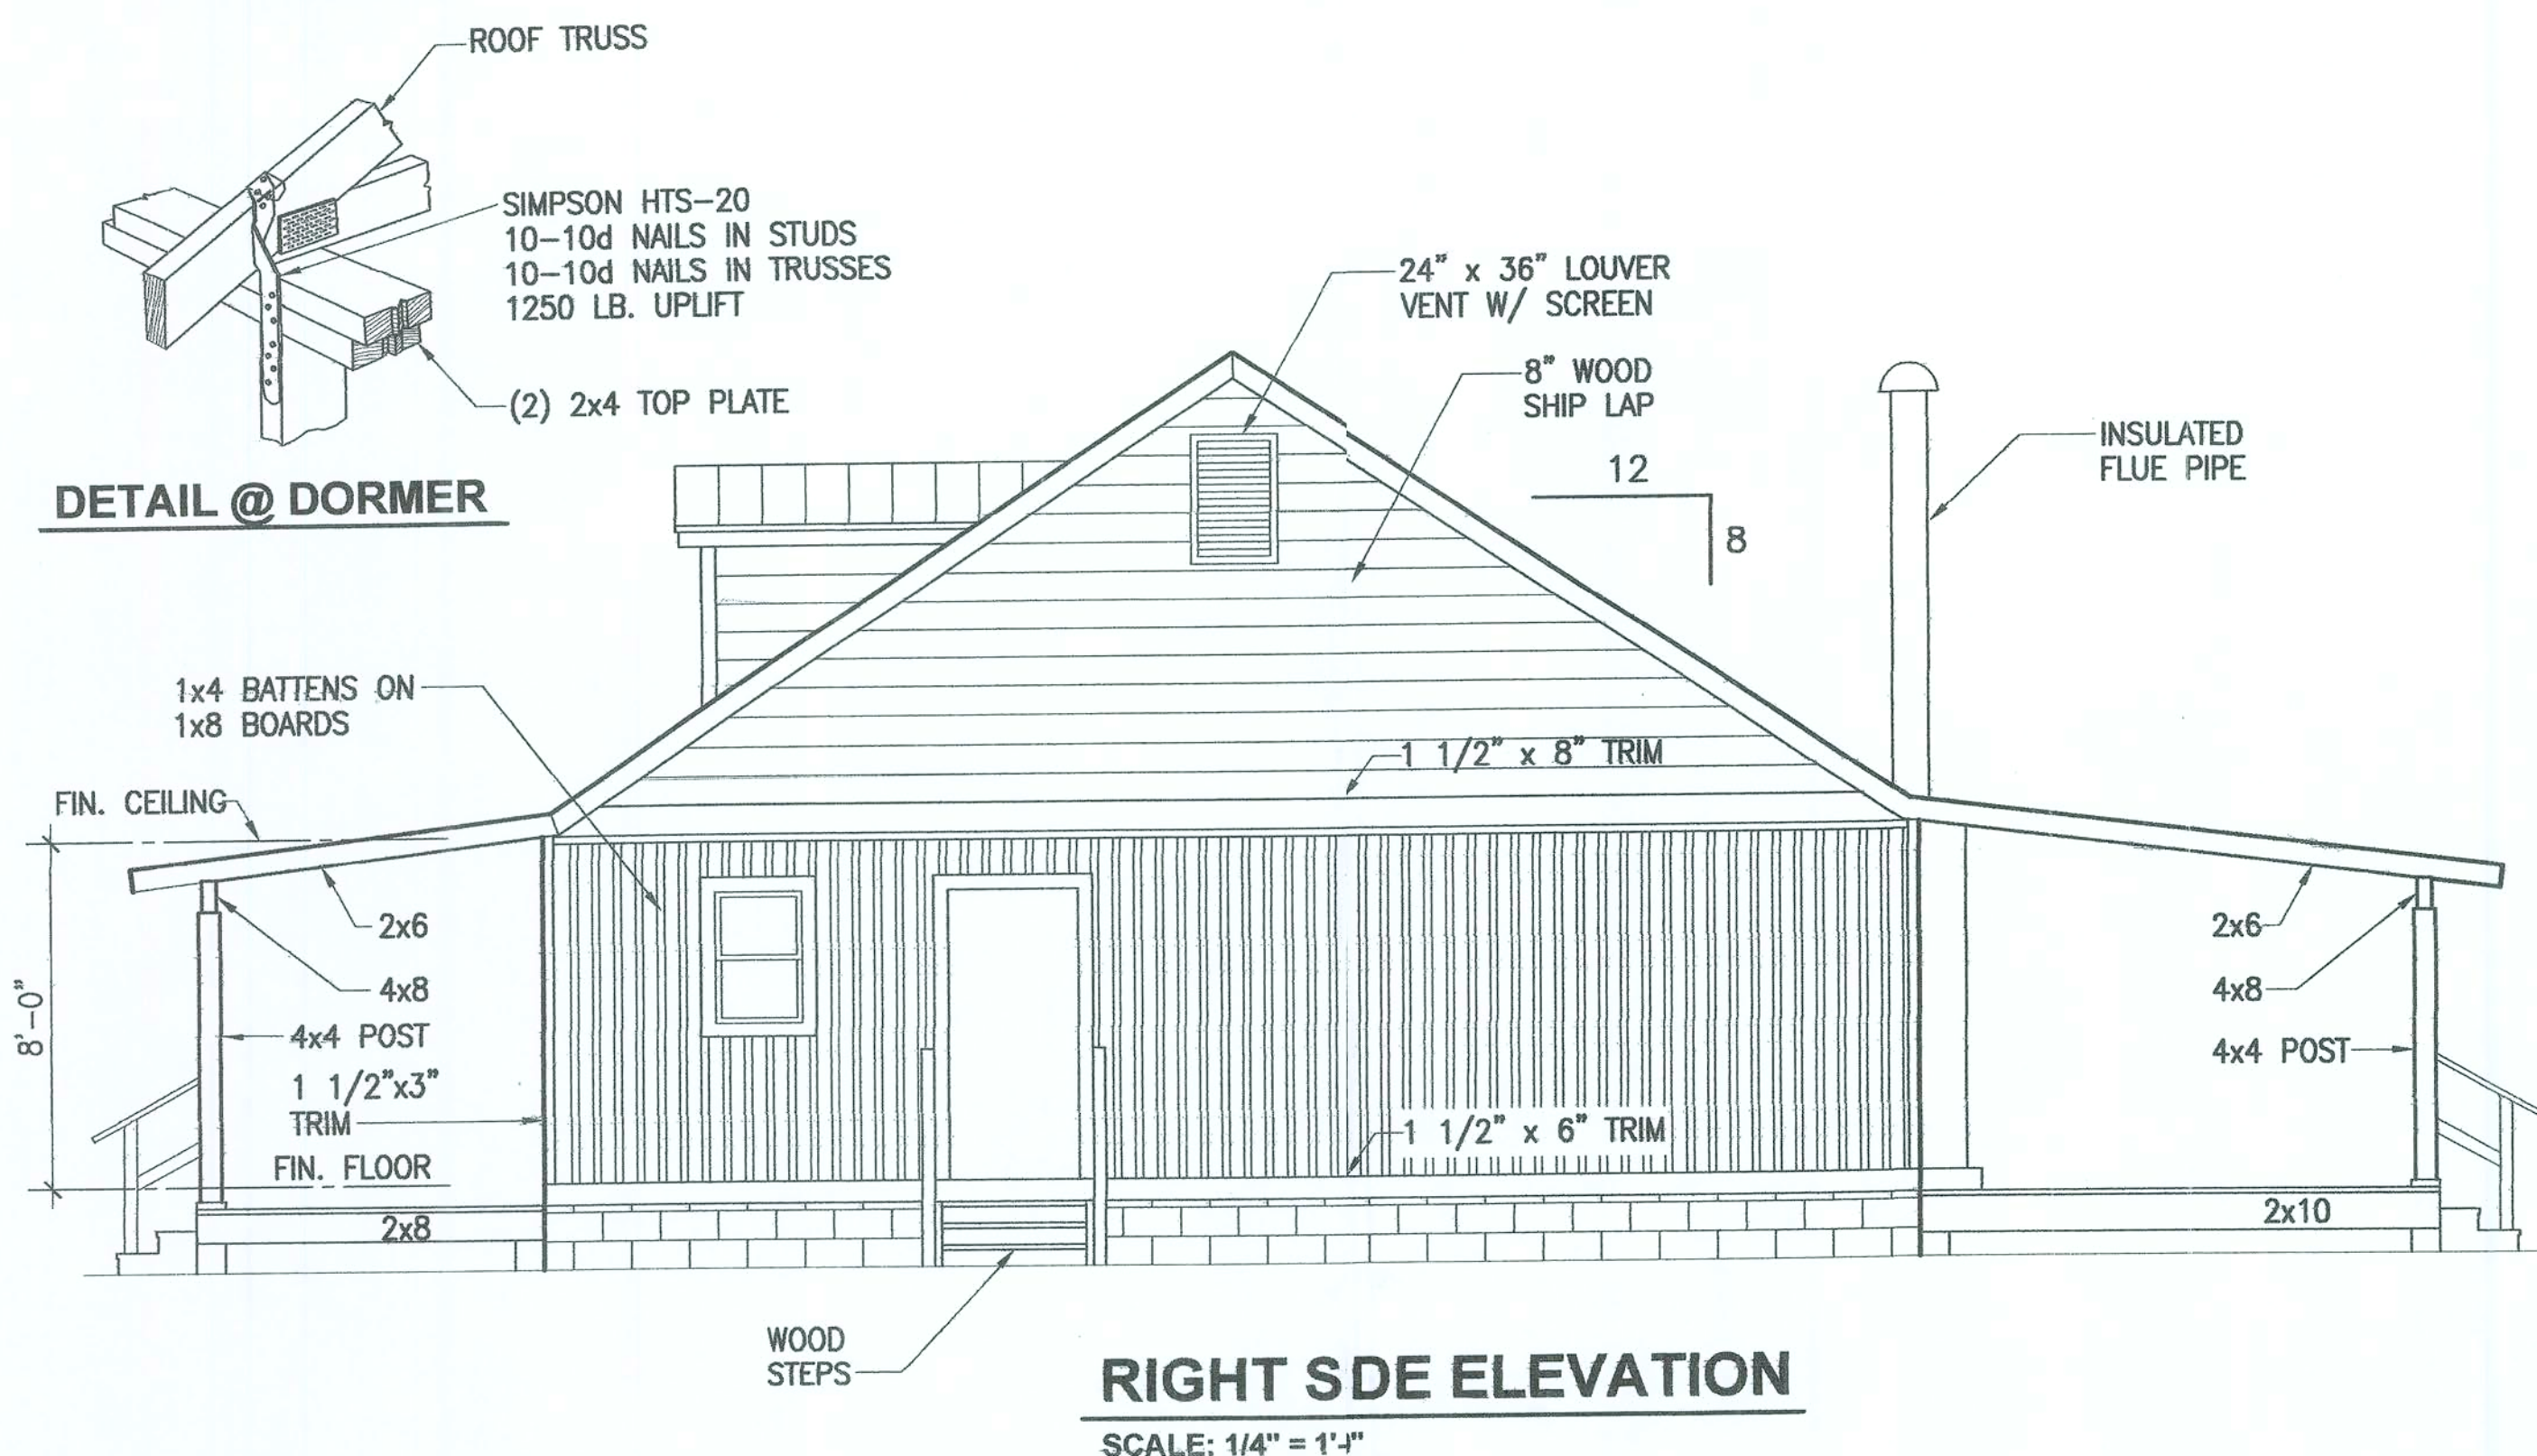


Overcurrent protection device shall be installed on the exterior of structures to serve as a disconnecting means. Conductors used from the exterior disconnecting means to a panel or sub panel shall have four-wire conductors, of which one conductor shall be used as an equipment ground.

FLOOR PLAN

SCALE: 1/4" = 1'-0"

AREA TABULATION	
A/C	1664 S.F.
FRONT PORCH	416 S.F.
REAR PORCH	624 S.F.

 FORREST A. JUNK, ARCHITECT
ARCHITECT'S SIGNATURE


JOB NO.
FAJ0601
DATE
02/28/06
DRAWN BY
D.C.C.


DATE	REVISIONS

**Residence for
David McIntyre**
332 N.W. Crawford Ct. Columbia Co.
White Springs FL 32096 386-719-9906

FORREST A. JUNK
 A R C H I T E C T
 JACKSONVILLE FL PH (904) 731-4033
 CERTIFICATE OF REGISTRATION
 FLORIDA N.C. 4364

A-1

OFFICE CIP/

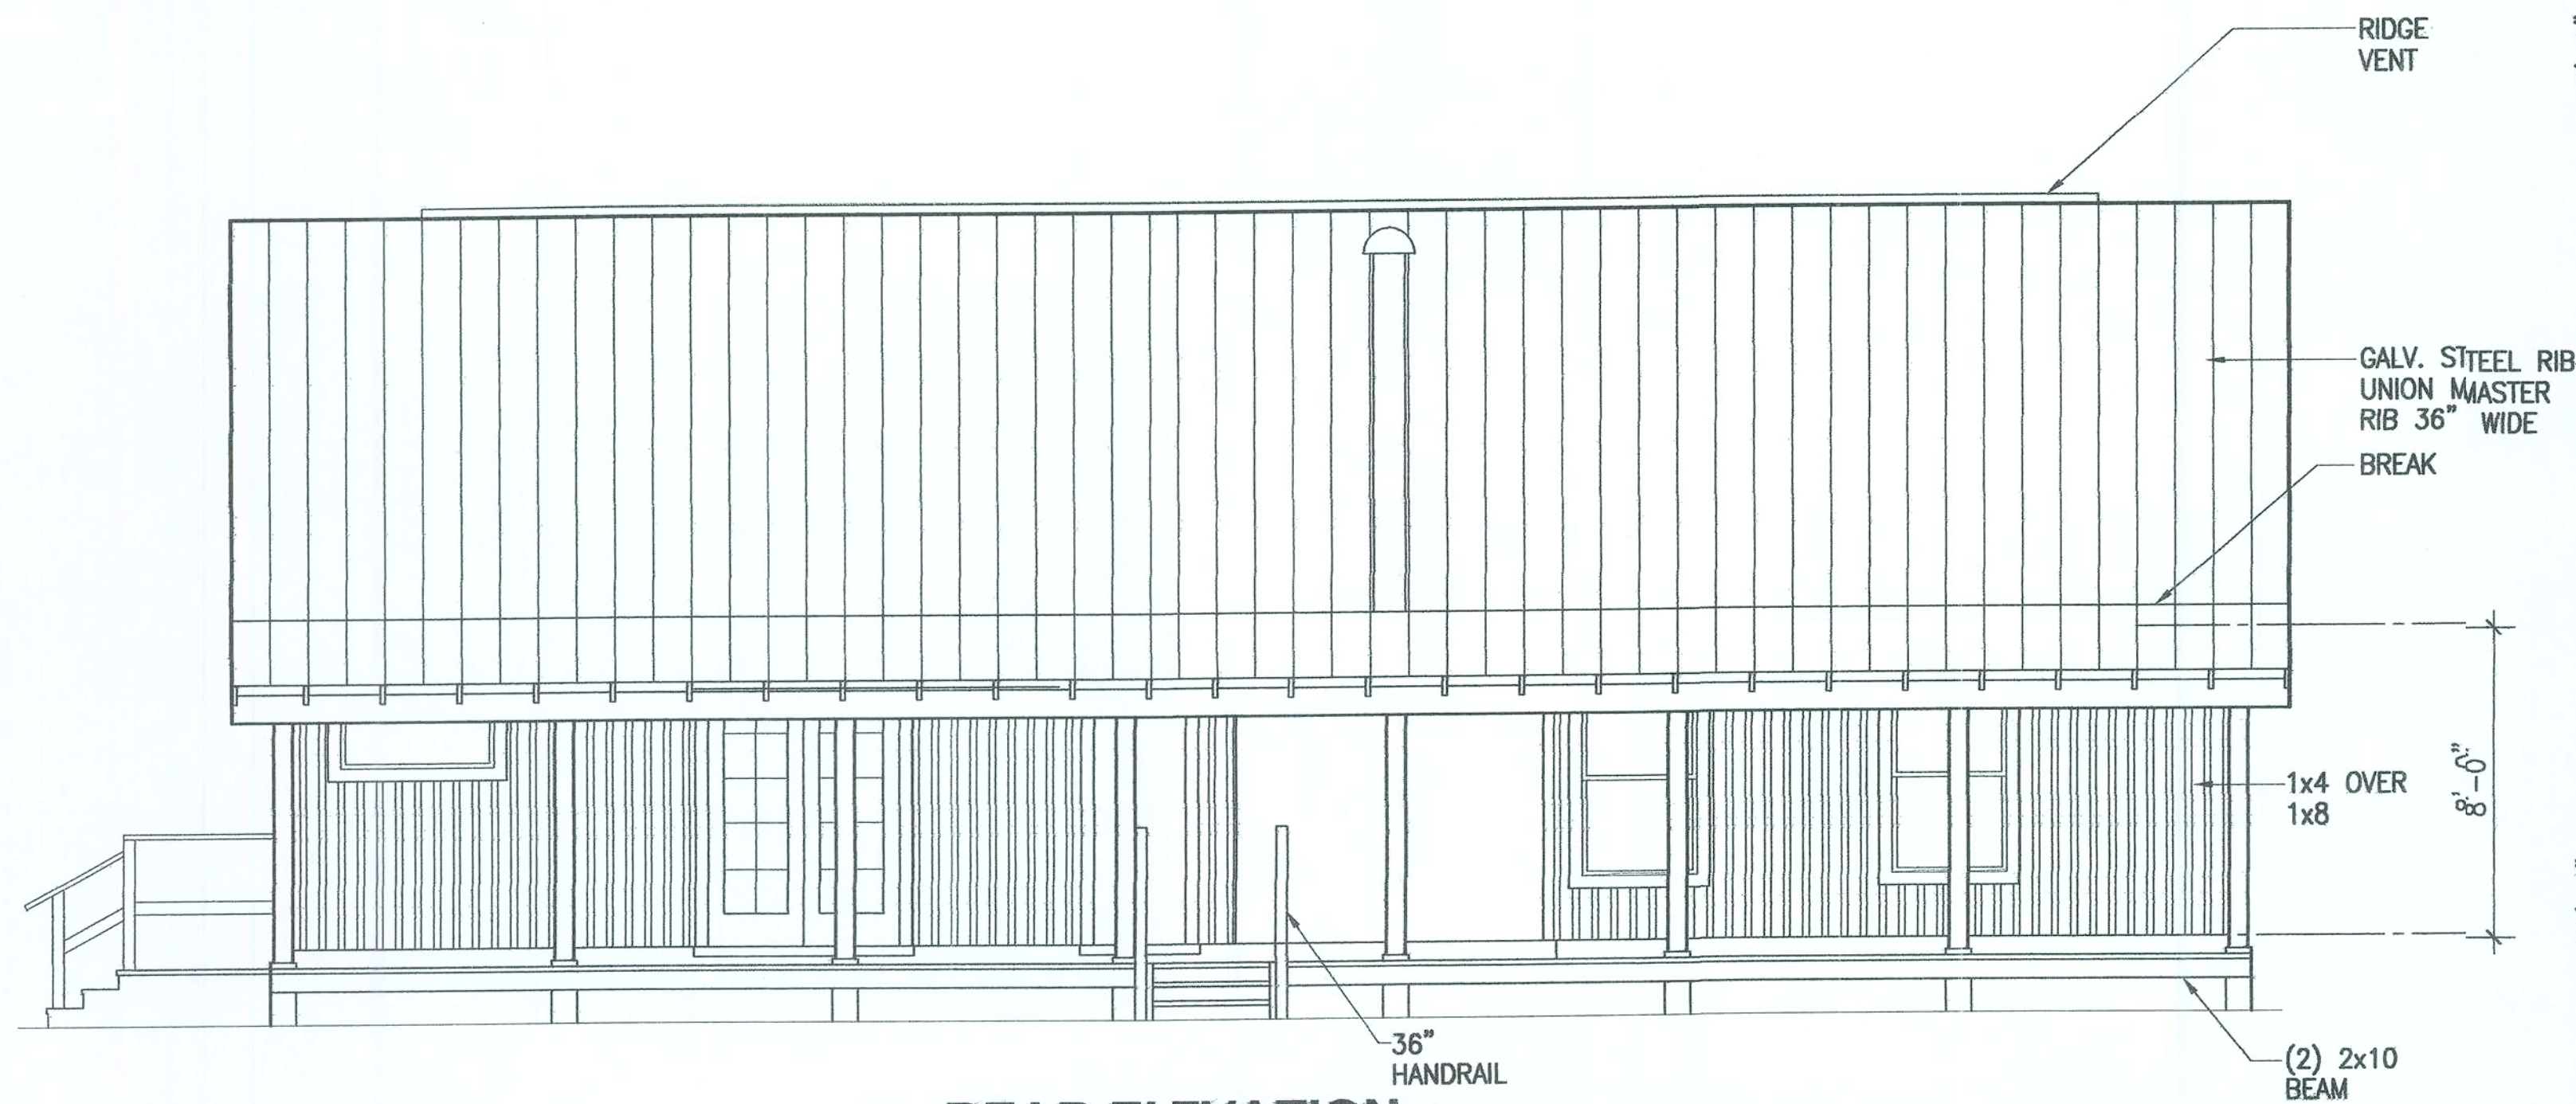


REAR ELEVATION

SCALE: 1/4" = 1'-0"




FRONT ELEVATION

SCALE: 1/4" = 1'-0"

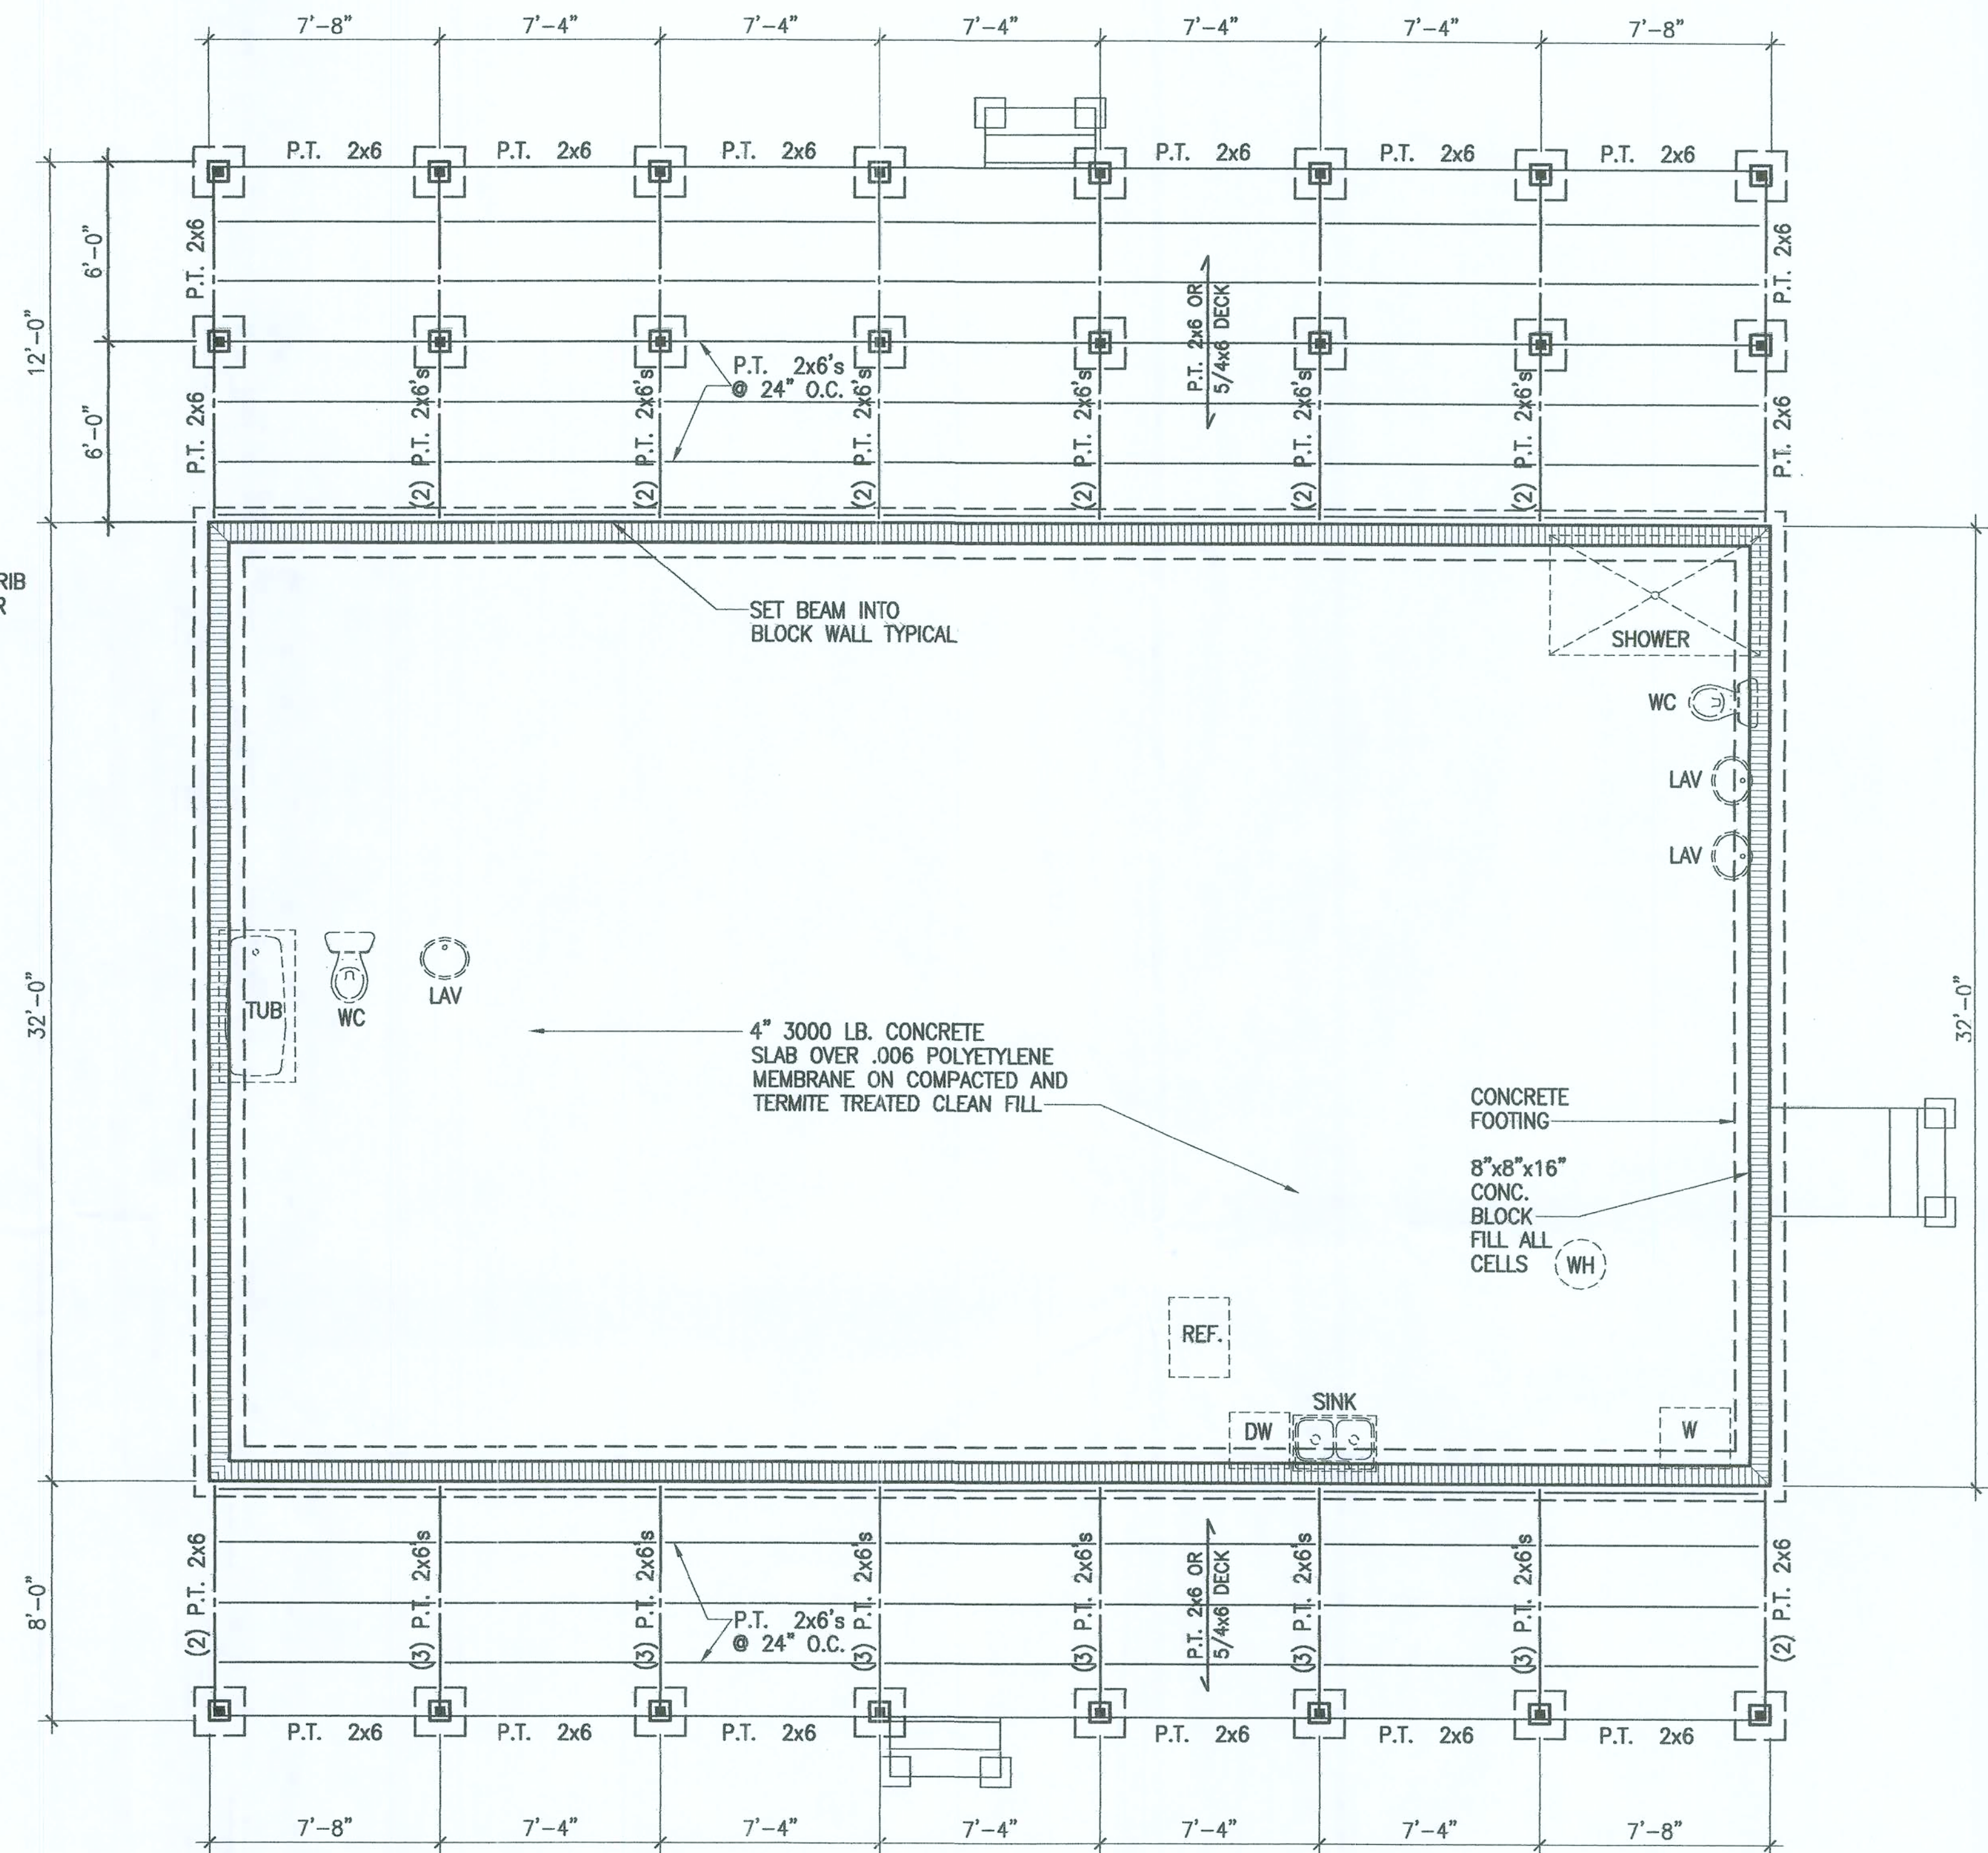


FOUNDATION / DECK FRAMING PLAN

SCALE: 1/4" = 1'-0"

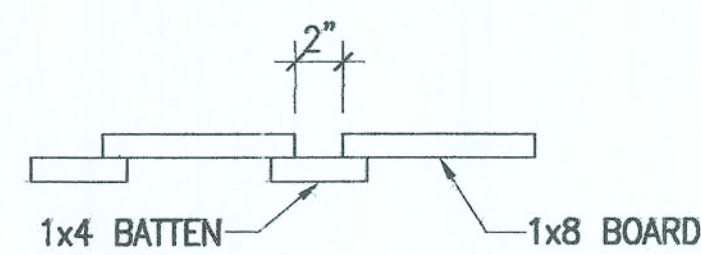


PLAN DETAIL


SCALE: 1 1/2" = 1'-0"

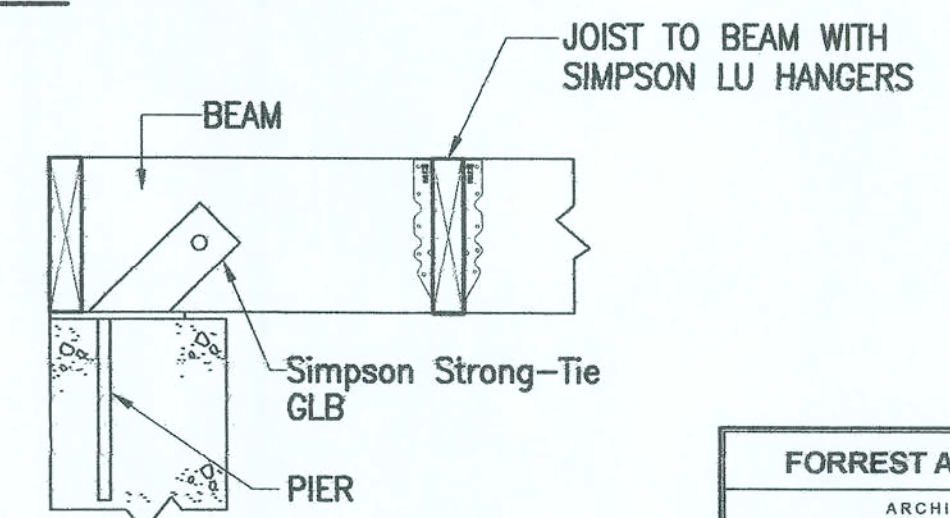

DETAIL

N.T.S.

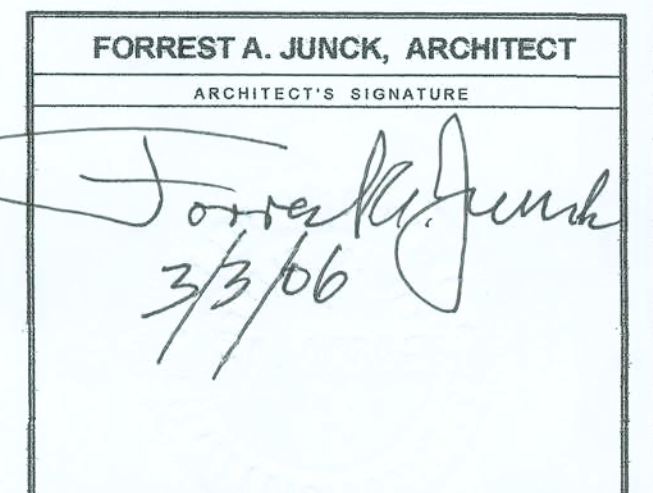


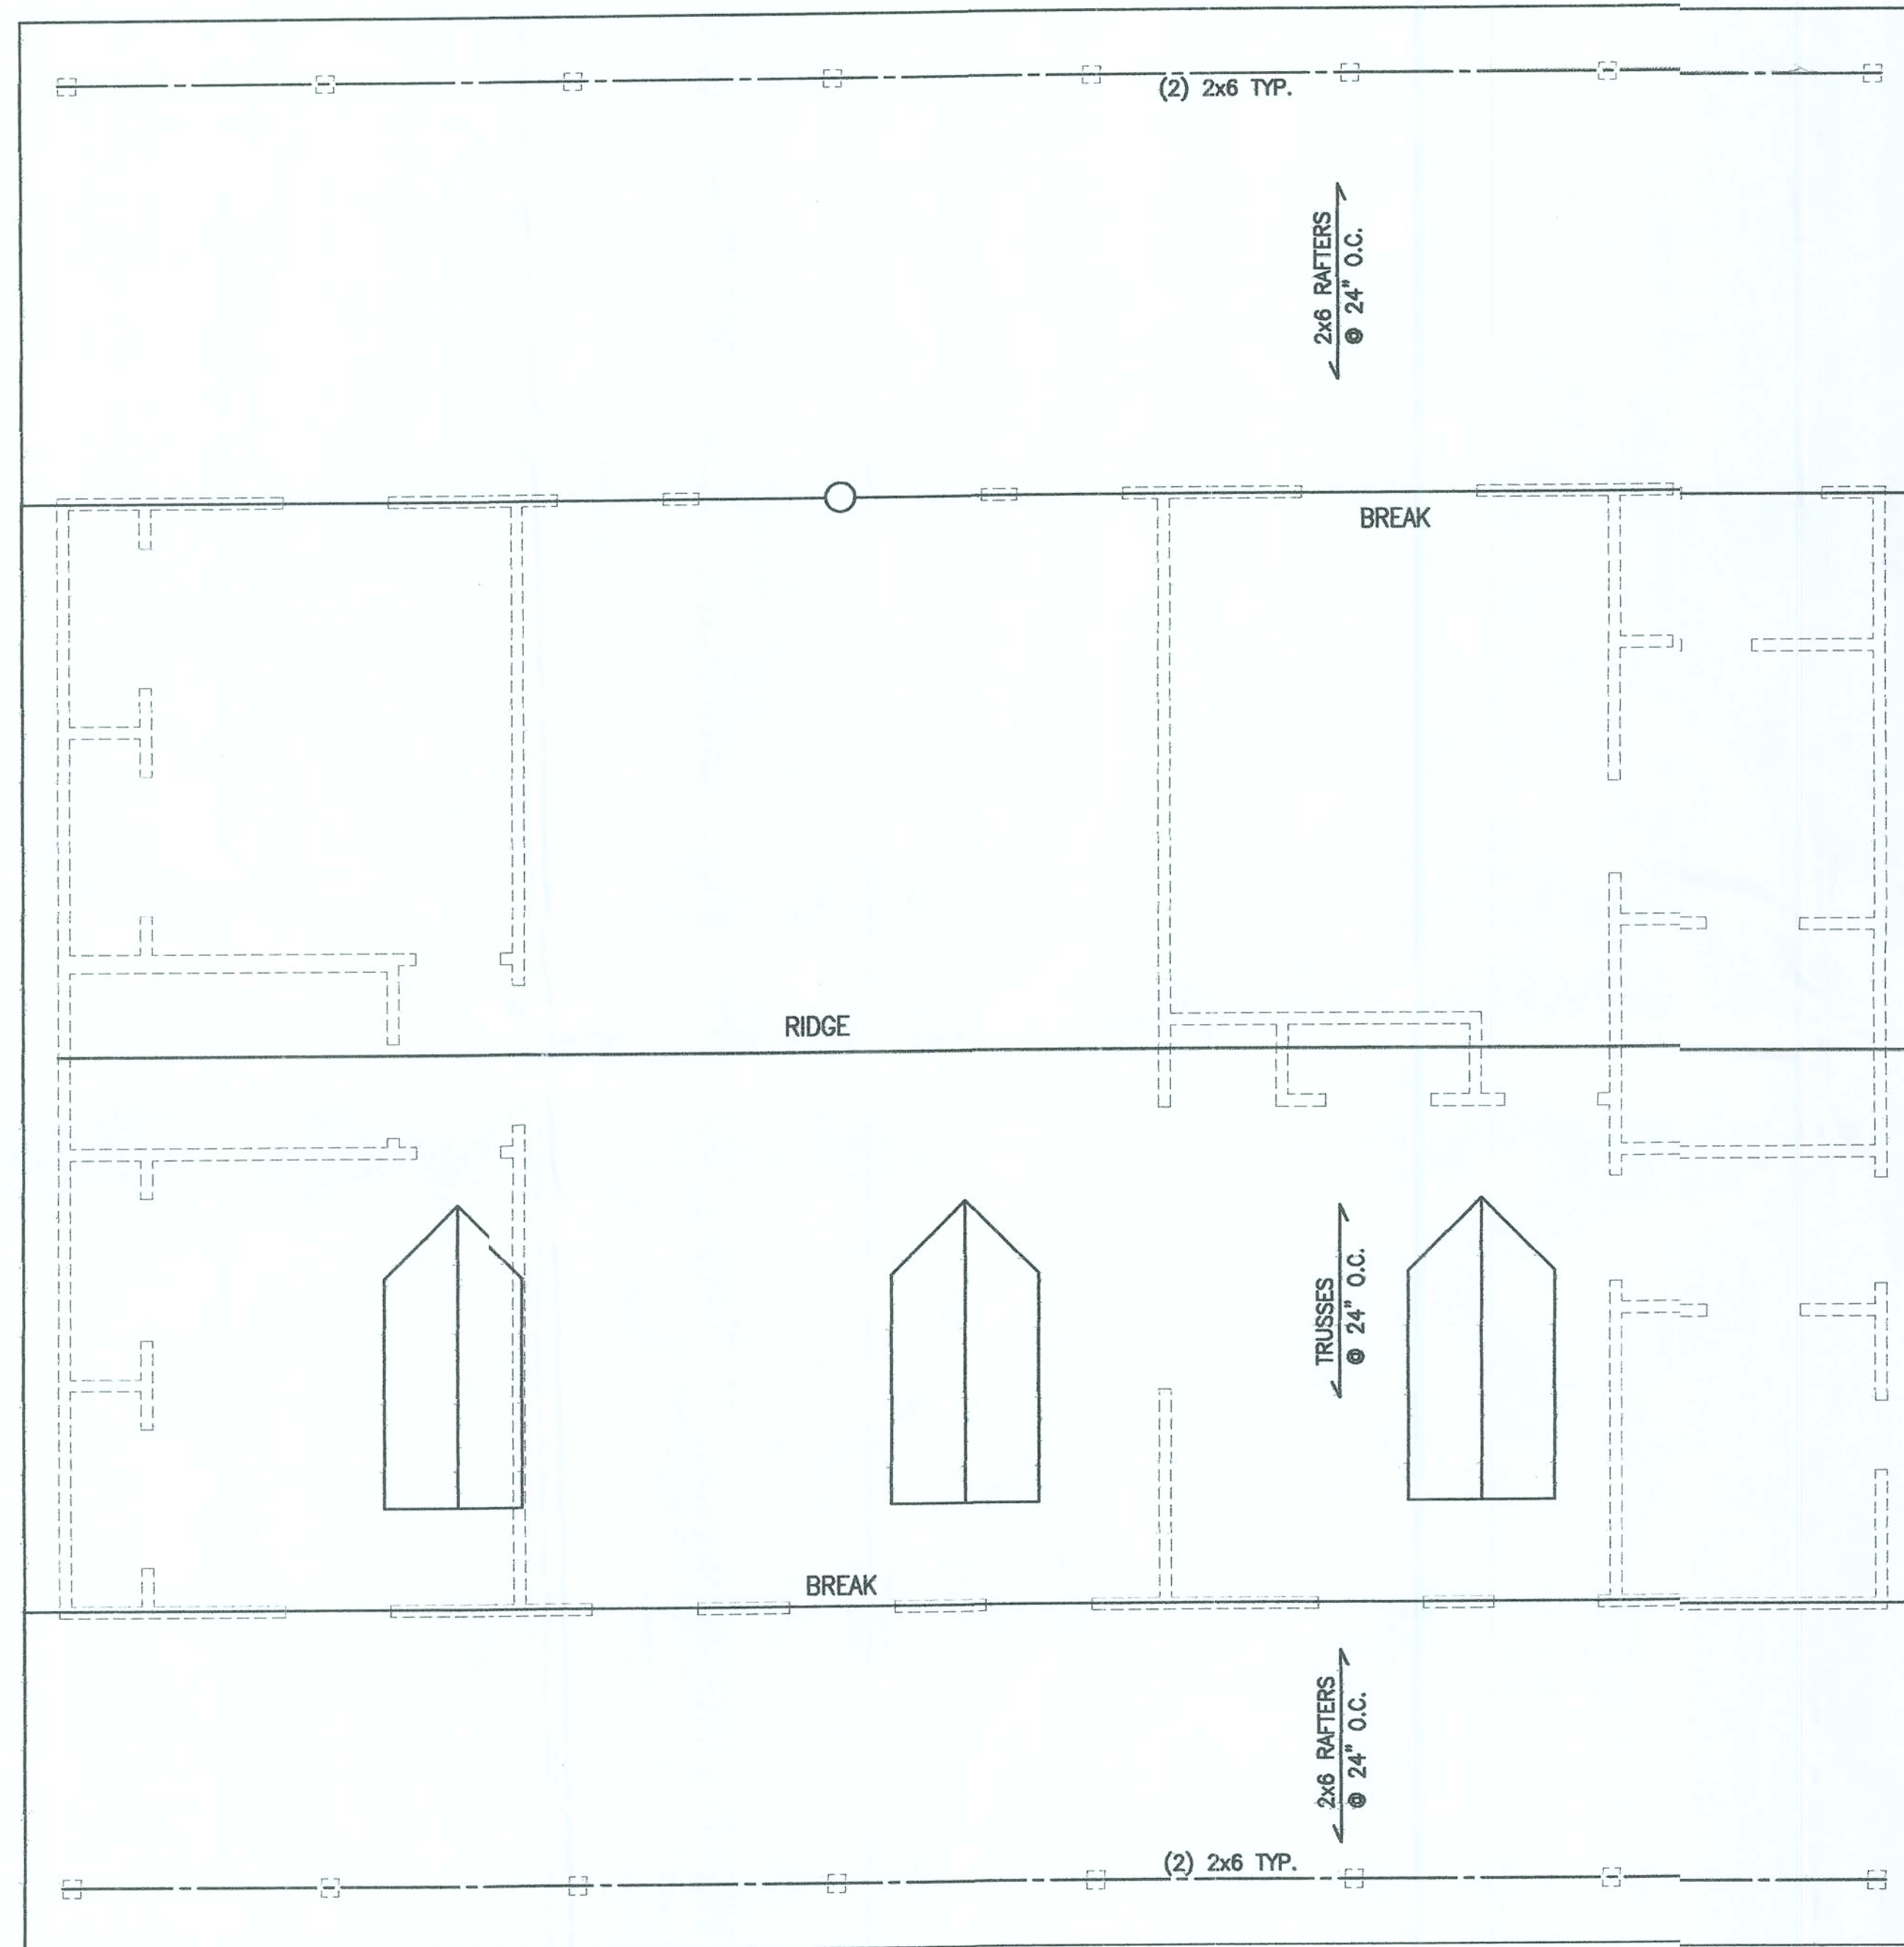

ROOF PLAN
SCALE: 1/4" = 1'-0"

NOTES :

- ① SIMPSON SP4 TOP PLATE ANCHOR TOP & BOTTOM OF LEAD STUD AT EACH END OF HEADERS
- ② SIMPSON SP4 TOP PLATE ANCHOR 32" O.C. TOP & BOTTOM OF LOAD BEARING STUDS
- ③ SIMPSON HTS-20 TRUSS TIE DOWN STRAP AT EACH TRUSS UNLESS NOTED OTHERWISE ON TRUSS ENGINEERING

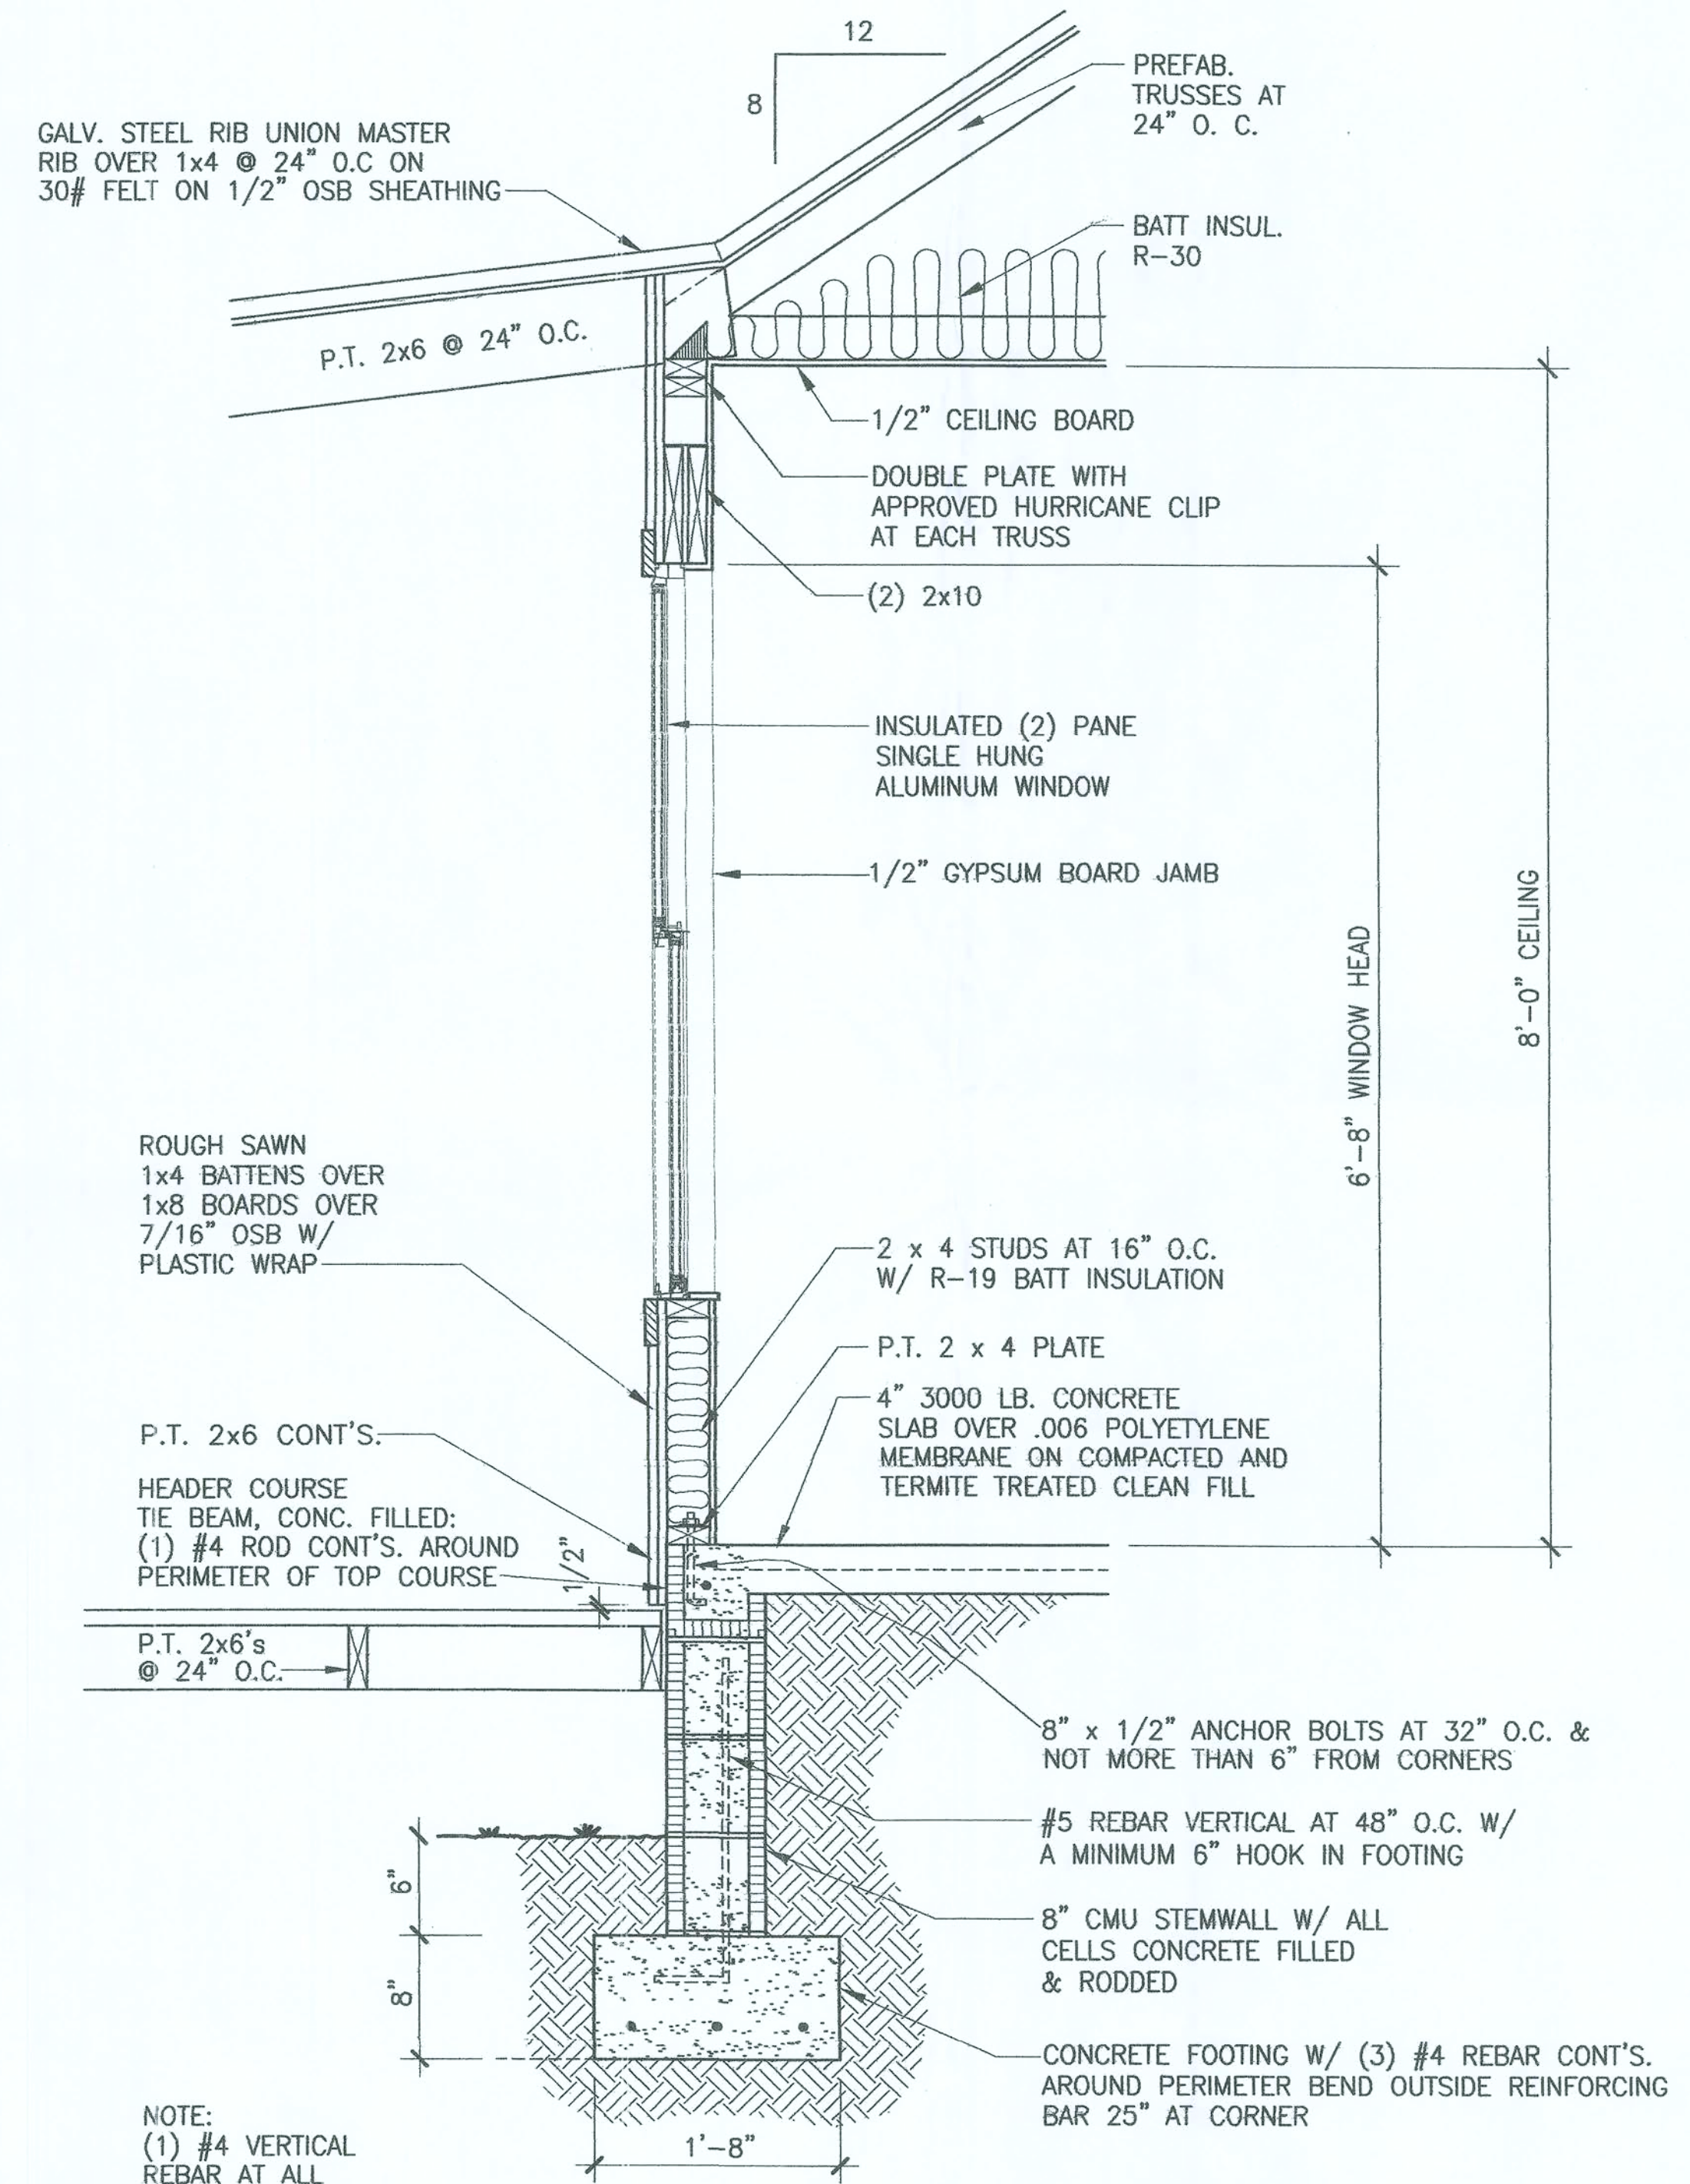

WALL SECTION
SCALE: 1" = 1'-0"

FORREST A. JUNC, ARCHITECT
ARCHITECT'S SIGNATURE
Forrest A. Junc
3/3/06

JOB NO.	FAJ0601
DATE	02/28/06
DRAWN BY	D.C.C.
REVISIONS	
DATE	
Residence for David McIntyre 332 N.W. Crawford Ct. Columbia Co. White Springs FL 32096 386-719-9906	
FORREST A. JUNC ARCHITECT JACKSONVILLE FL PH (904)-731-4033 CERTIFICATE OF REGISTRATION FLORIDA NO. 4364	SKIP LAWRENCE DRAFTING AND DESIGN 8200 S.E. 191 AVE. WHITE SPRINGS FL 32096 PHONE: 386-397-1811
A-3	


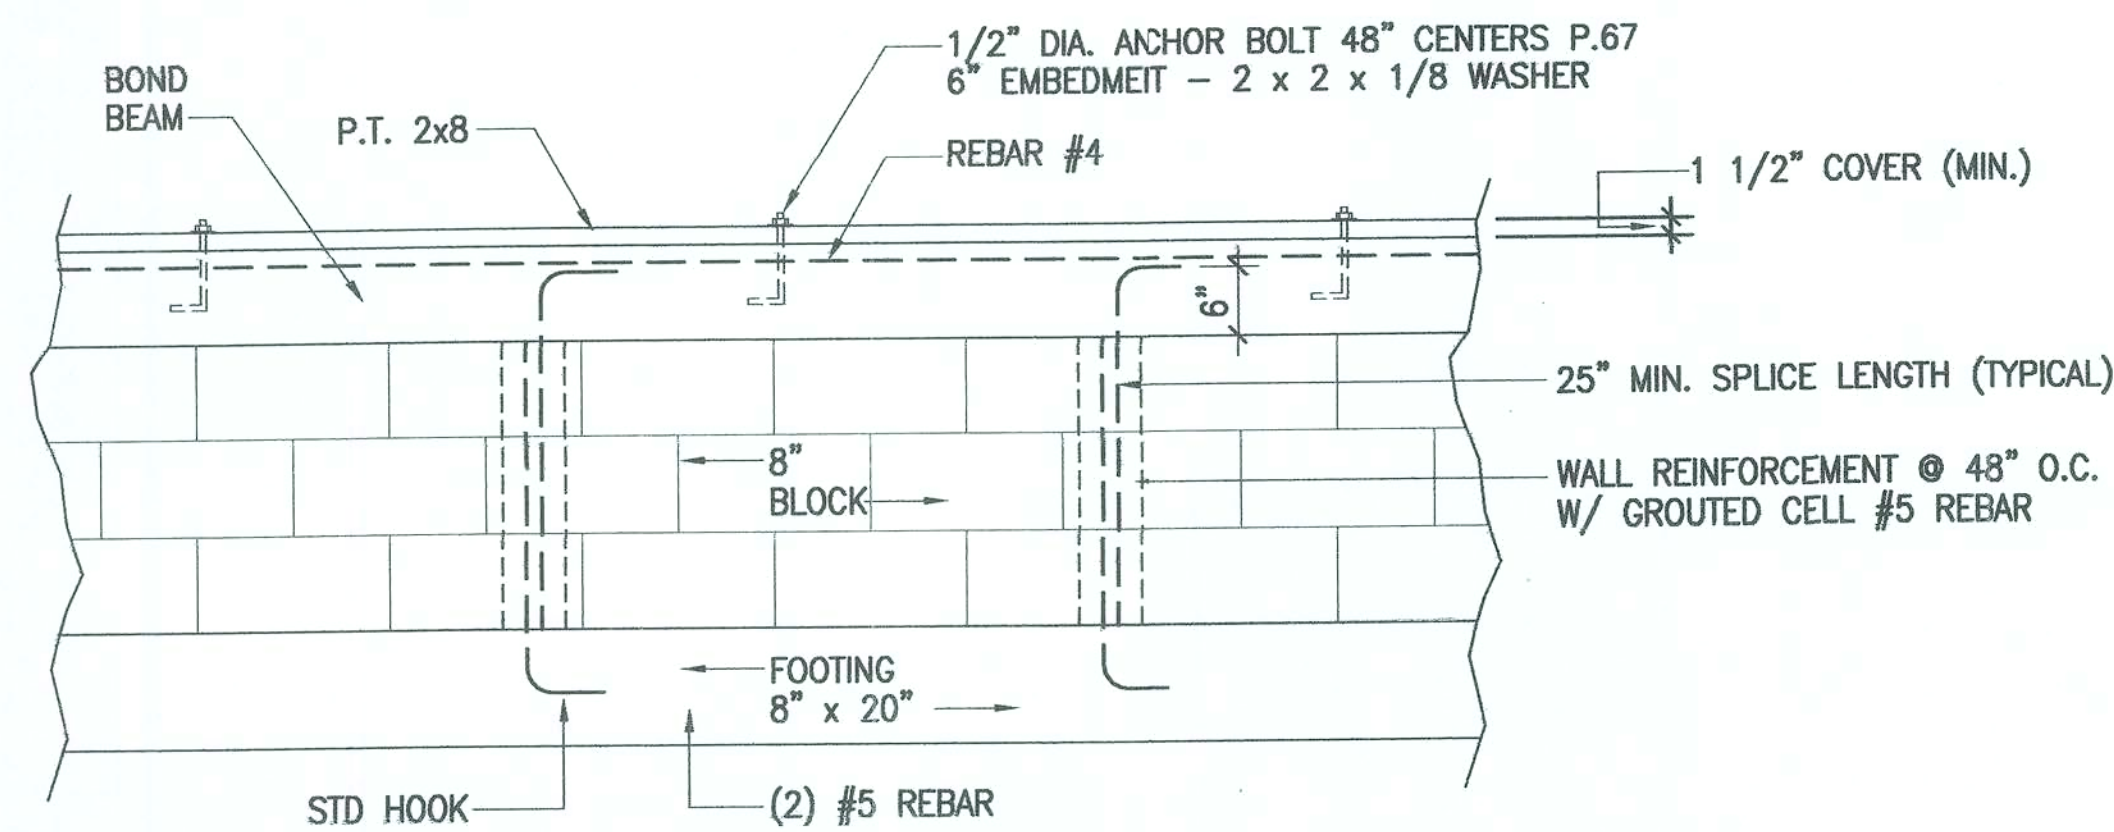


FIG. 303-B
SILL PLATE TO STEMWALL CONTINUITY REINFORCEMENT

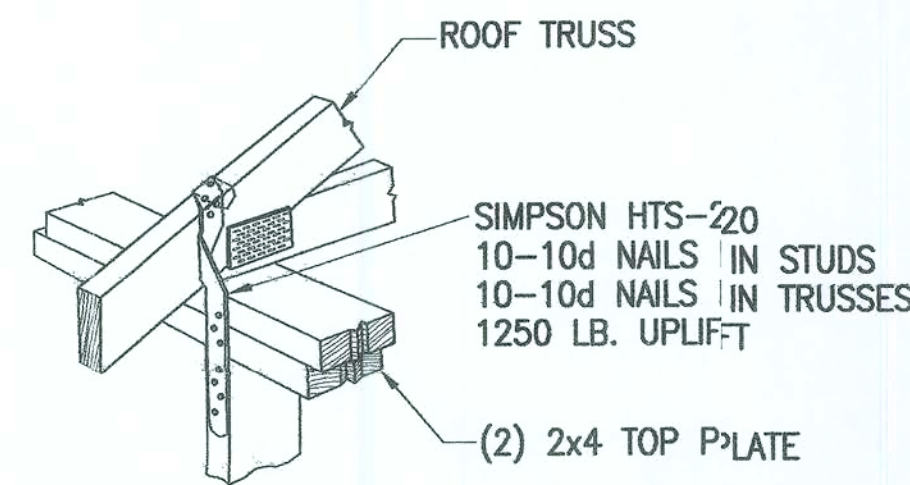

P.18
HURRICANE CLIP @ EACH TRUSS

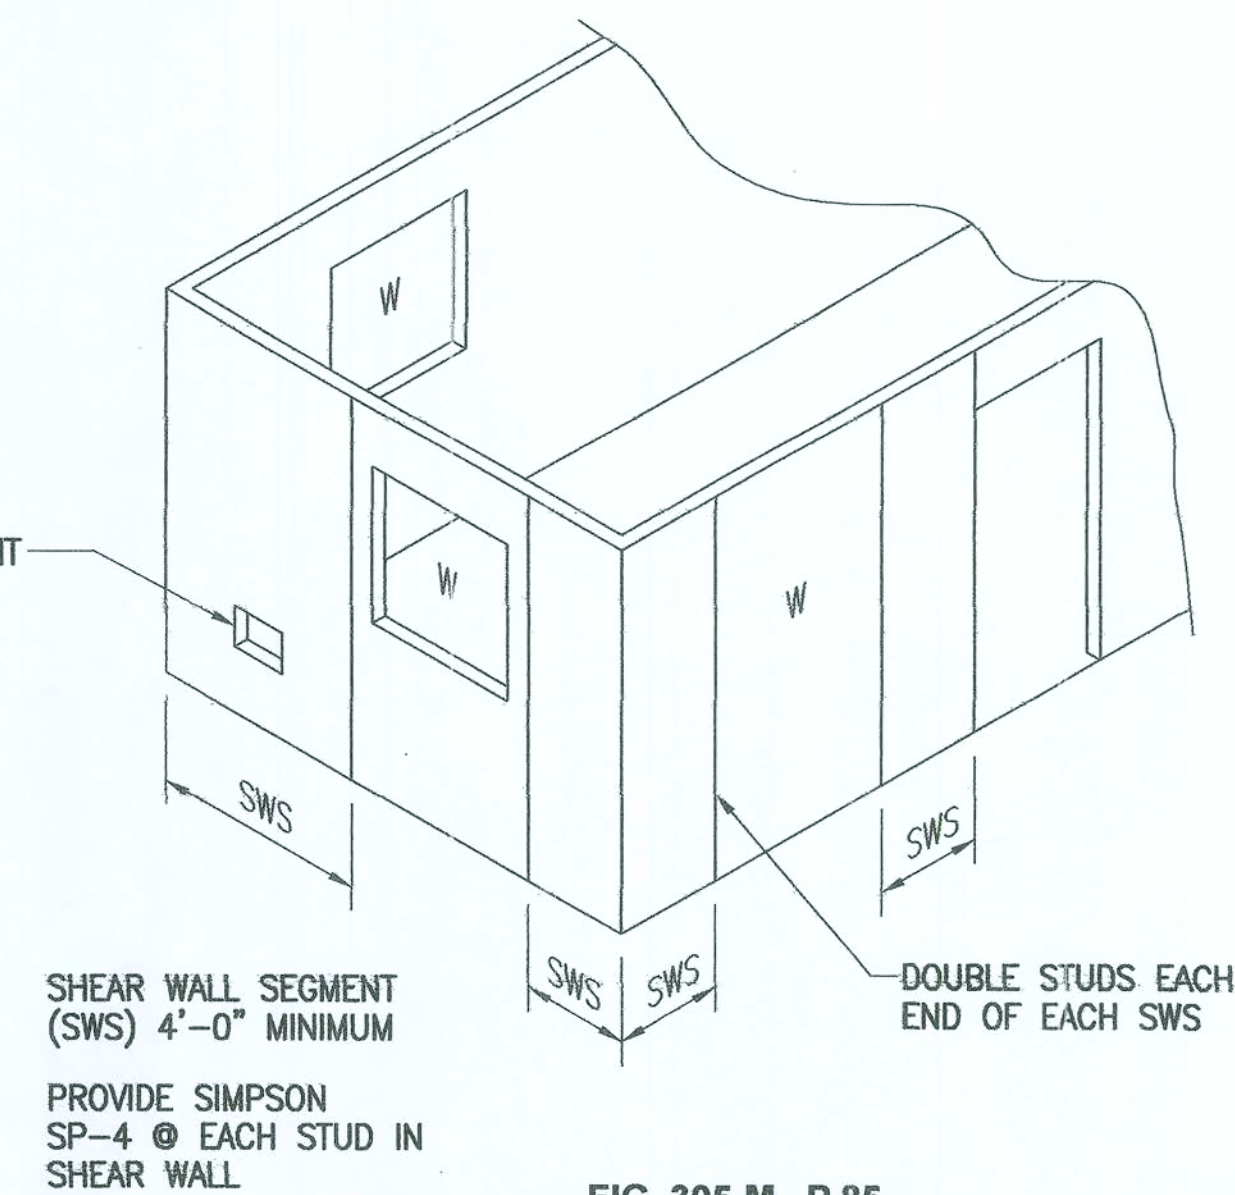


FIG. 305-M P.85
SHEAR WALL SEGMENTS

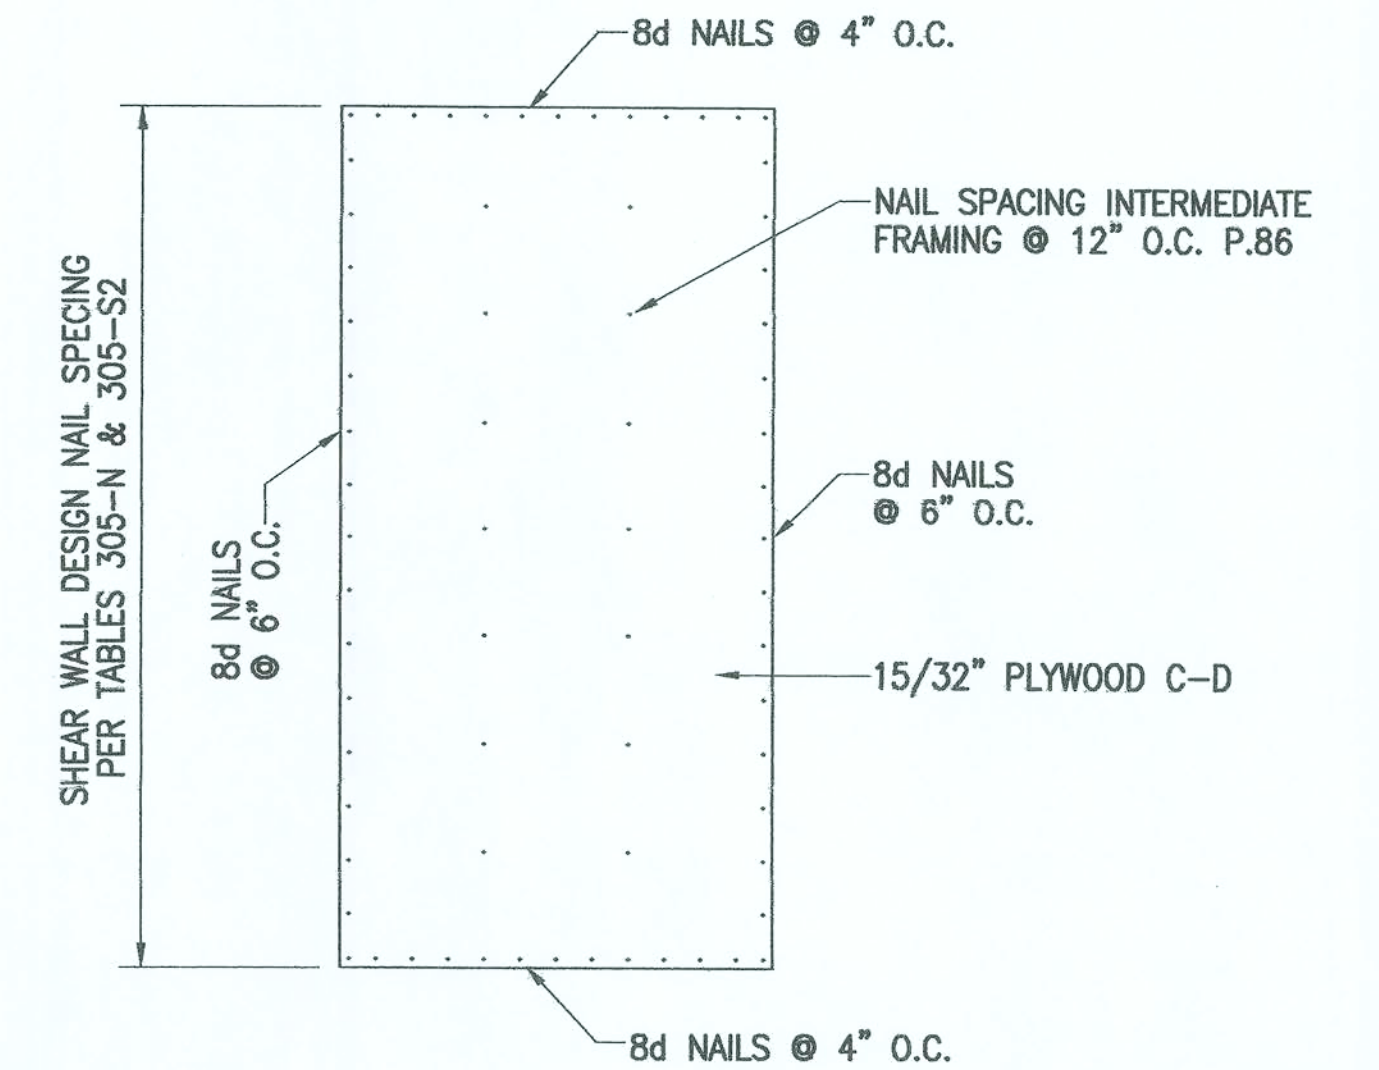


FIG. 305-S1 P.90
PANEL ATTACHMENT FOR UPLIFT


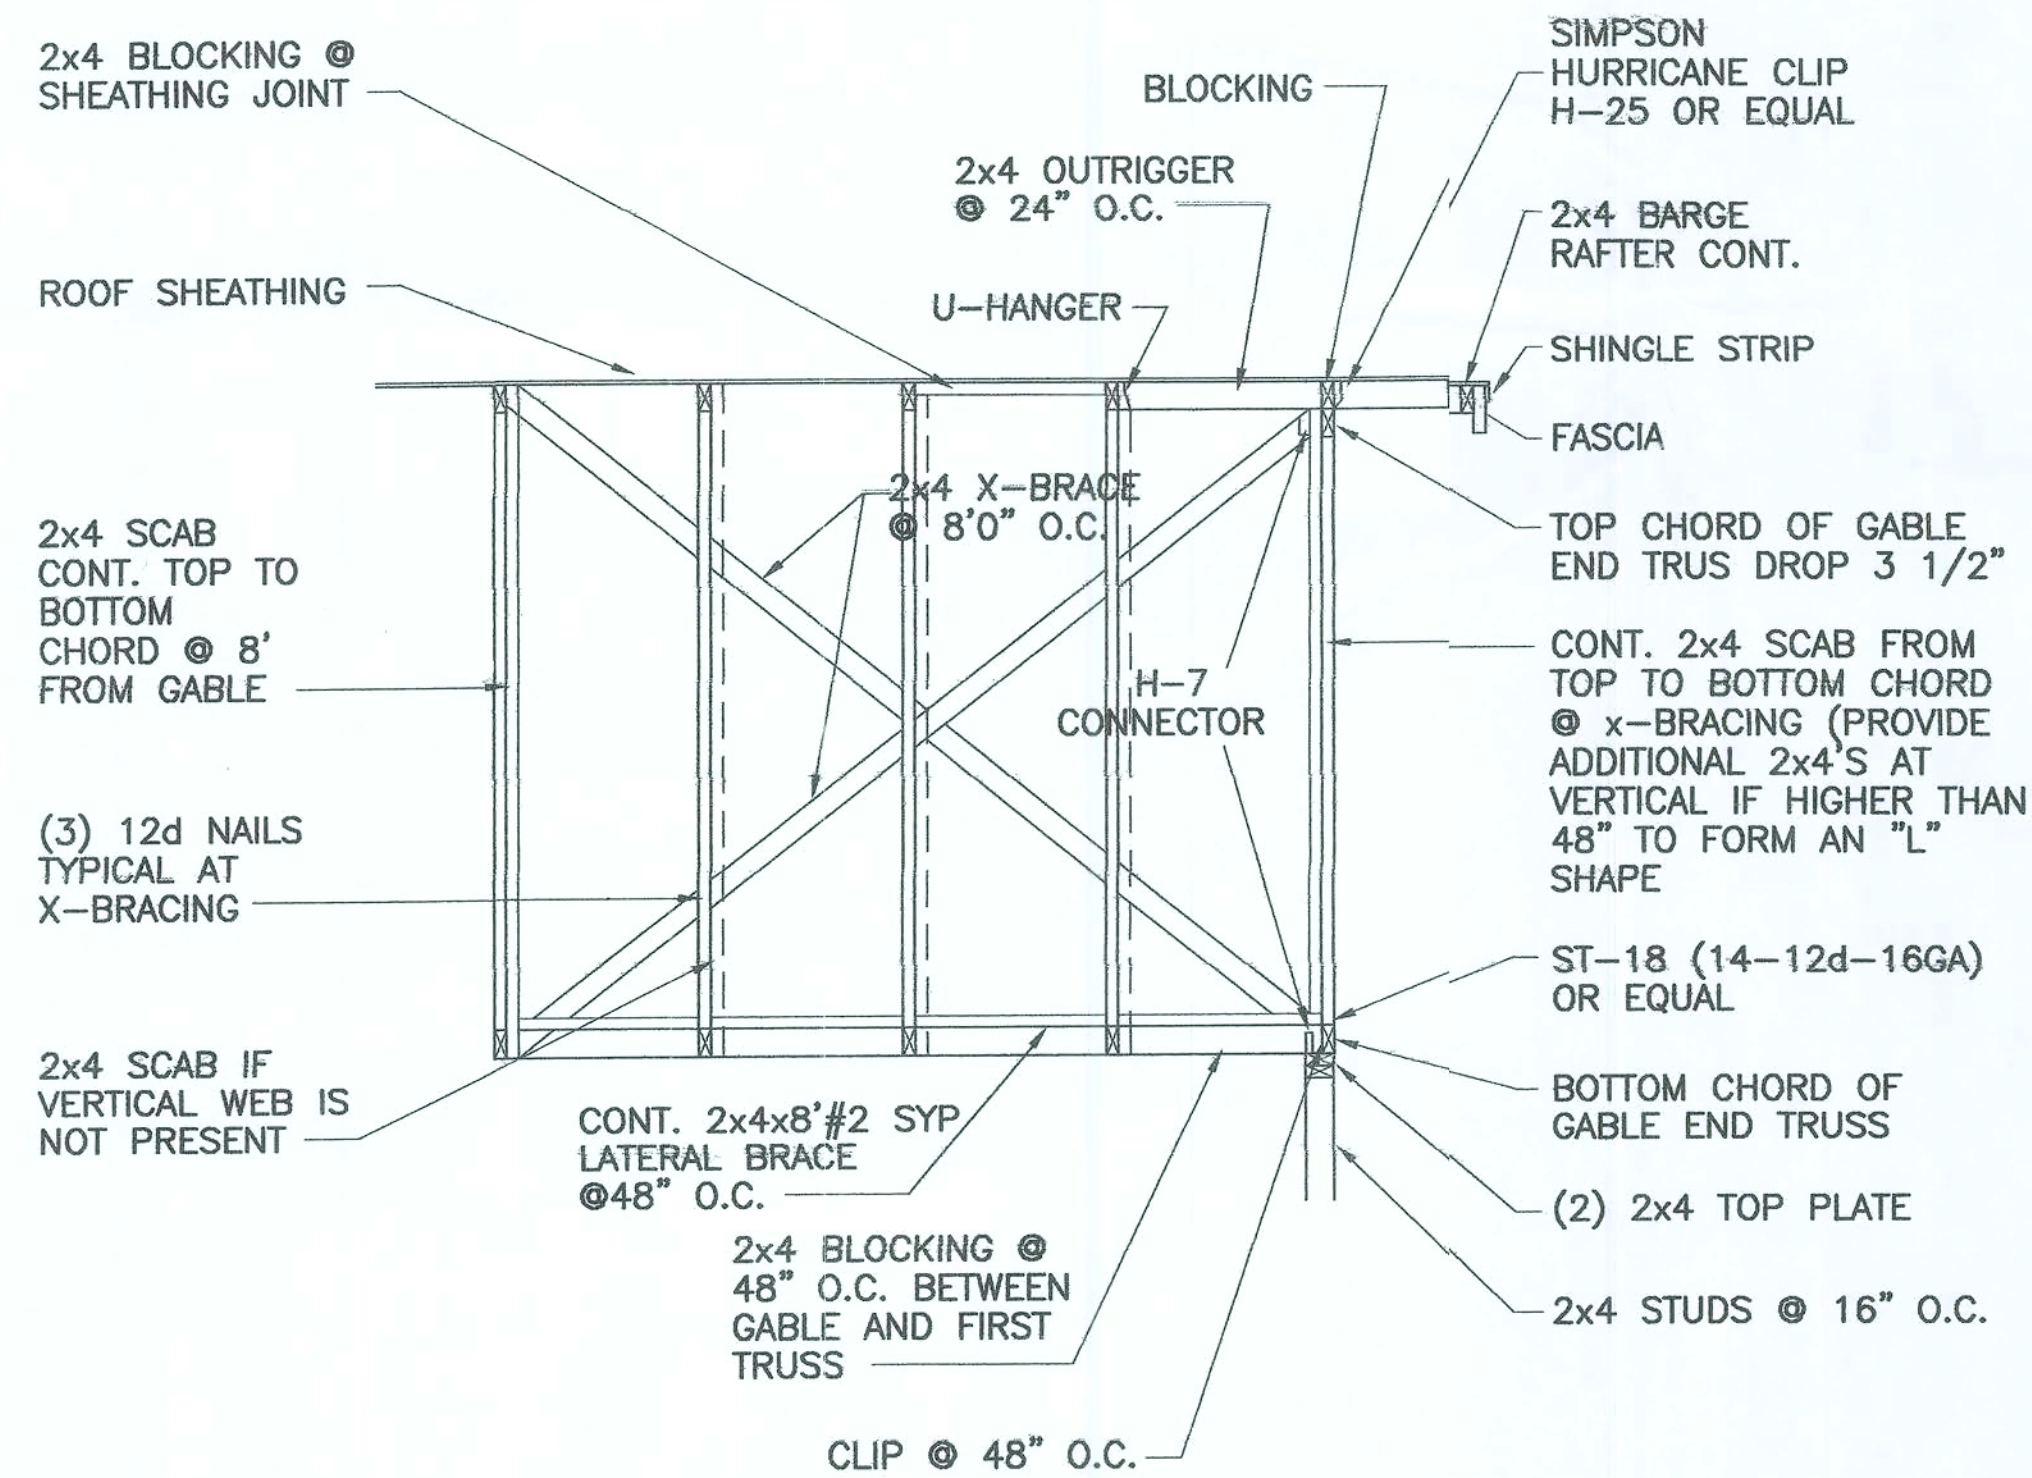


FIG. 306-B P.97
CEILING CONNECTION TO GABLE ENDWALL
FOR GYPSUM BOARD DIAPHRAGM

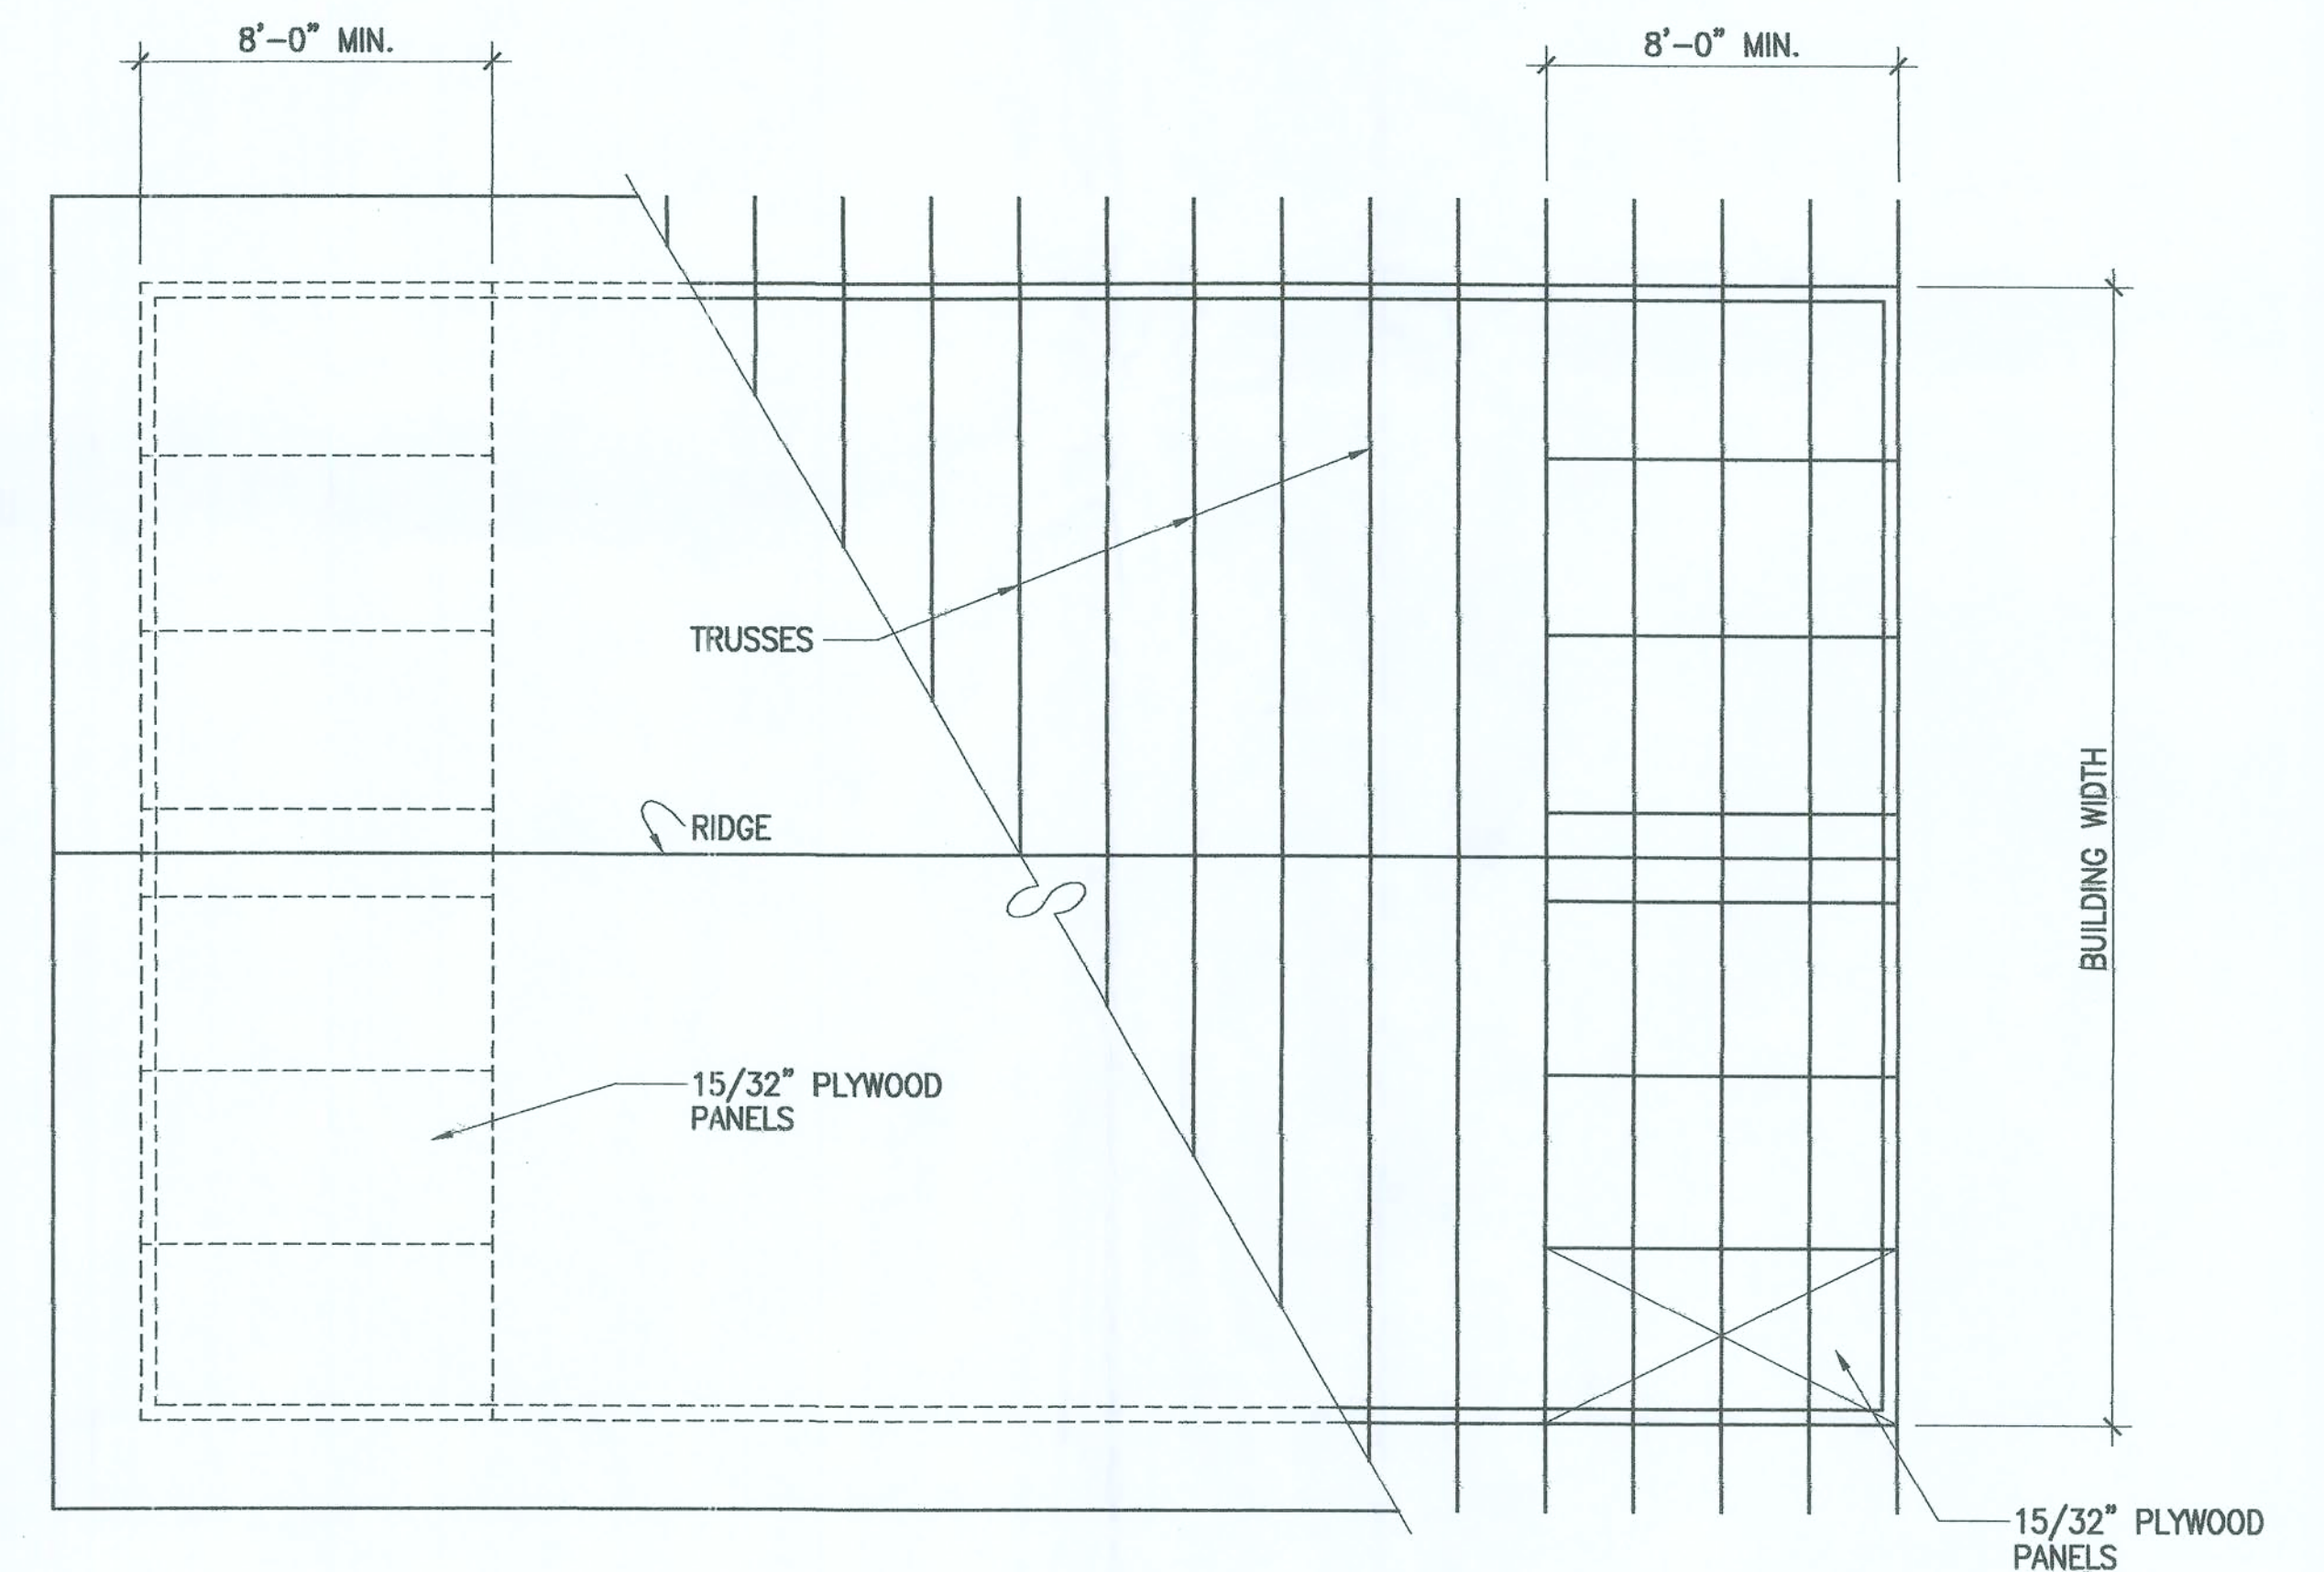

PLAN FIG. 306-B P.97
PLYWOOD STRUCTURAL PANELS
CEILING DIAPHRAGM


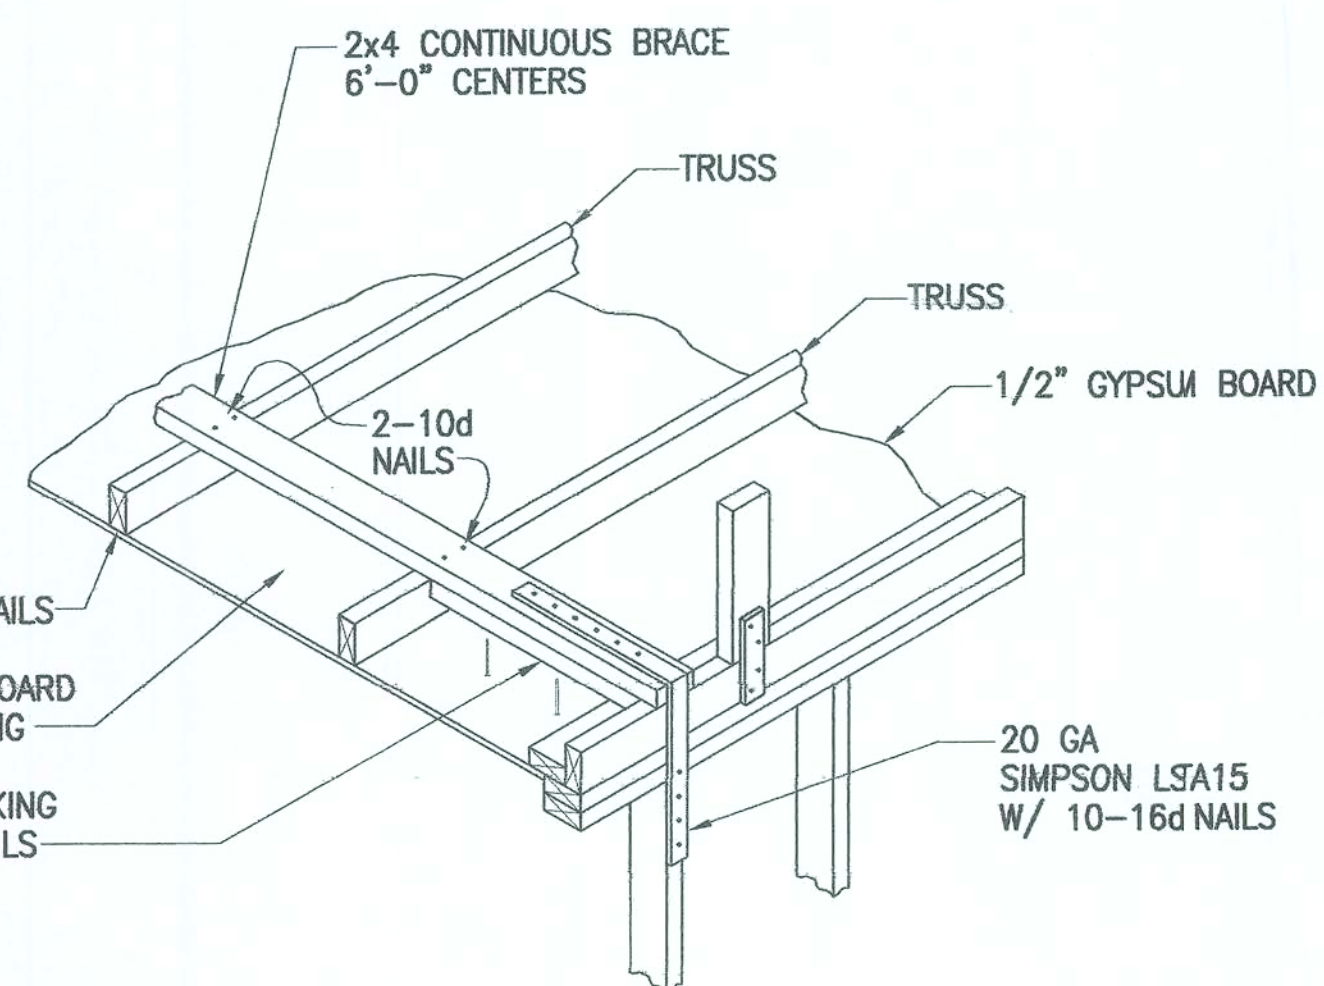


FIG. 306-H P.101
CEILING CONNECTION TO GABLE ENDWALL
FOR GYPSUM BOARD DIAPHRAGM

HURRICANE RESISTANT RESIDENTIAL CONSTRUCTION
TYPICAL DETAILS


110 MPH WIND
REFERENCE
SSTD 10-93
STANDARD FOR
HURRICANE RESISTANT
RESIDENTIAL CONSTRUCTION

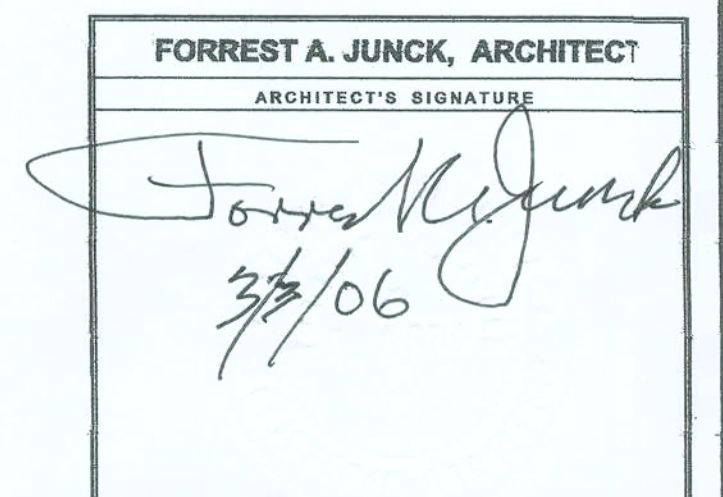

GALV. STEEL RIB UNION MASTER
RIB OVER 1x4 @ 24" O.C ON
30# FELT ON 1/2" OSB SHEATHING


2x4 RAFTERS @ 24" O.C.
UP TO 2x6 RIDGE BOARD

2x4 JOISTS @ 24" O.C

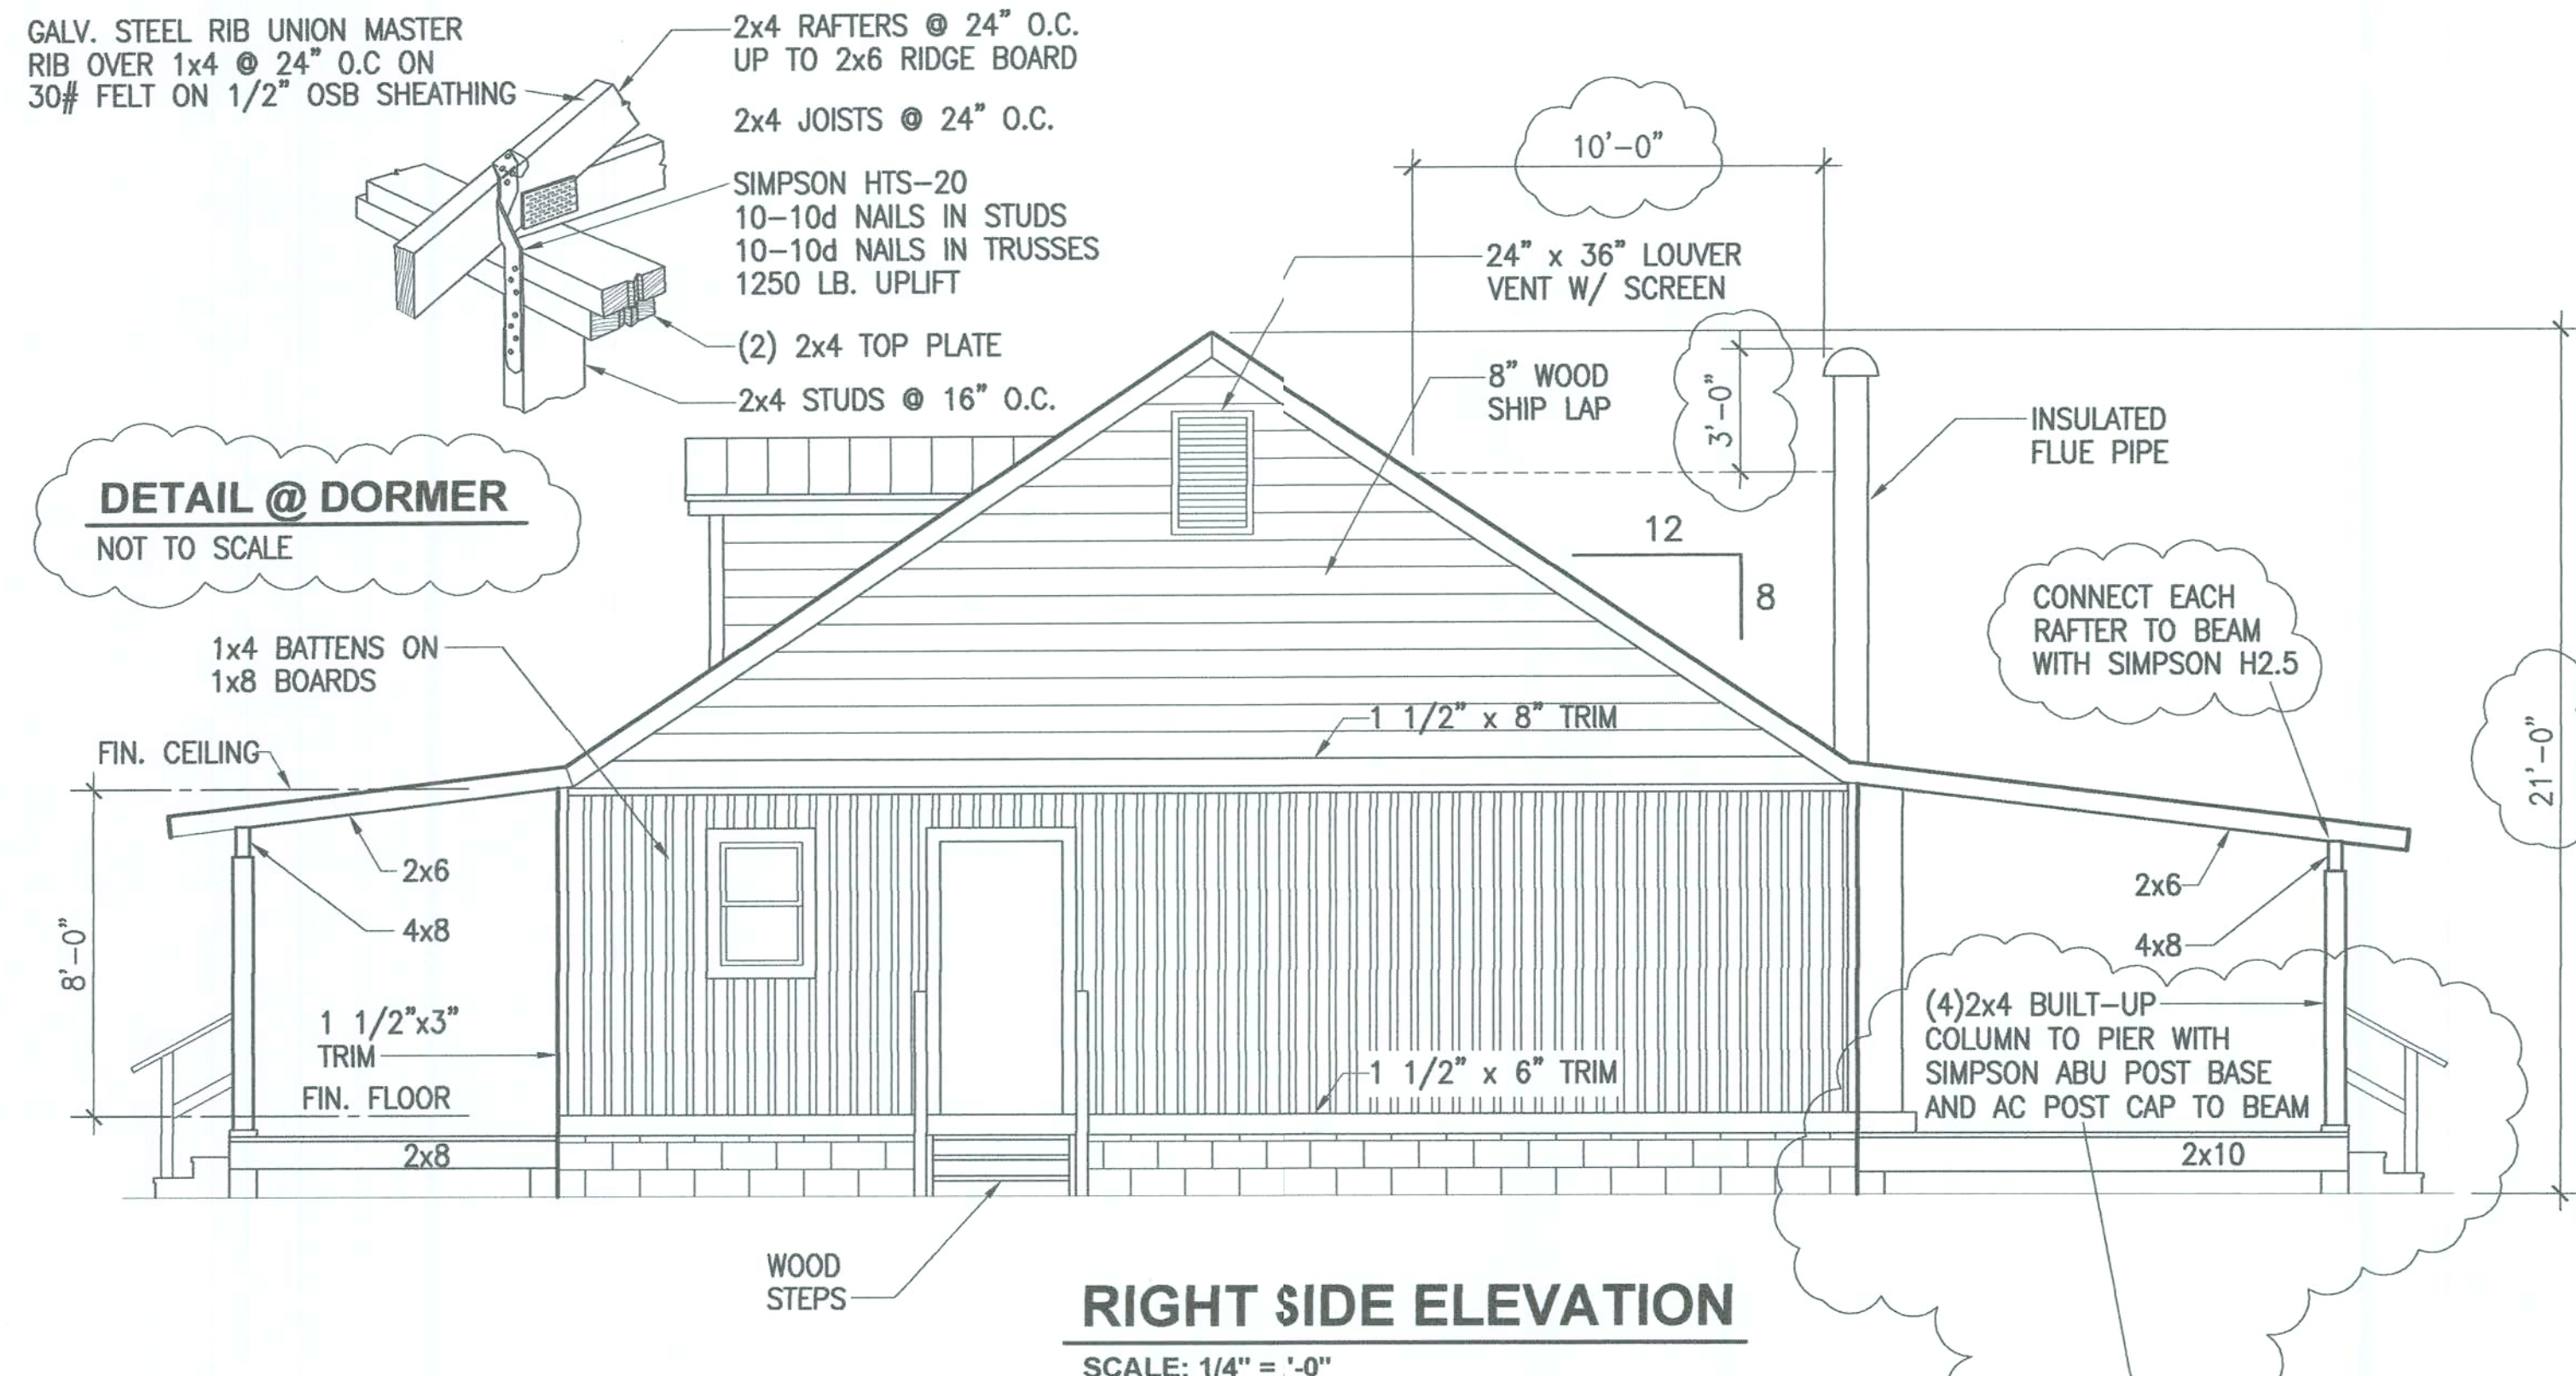


RIGHT SIDE ELEVATION

SCALE: 1/4" = 1'-0"

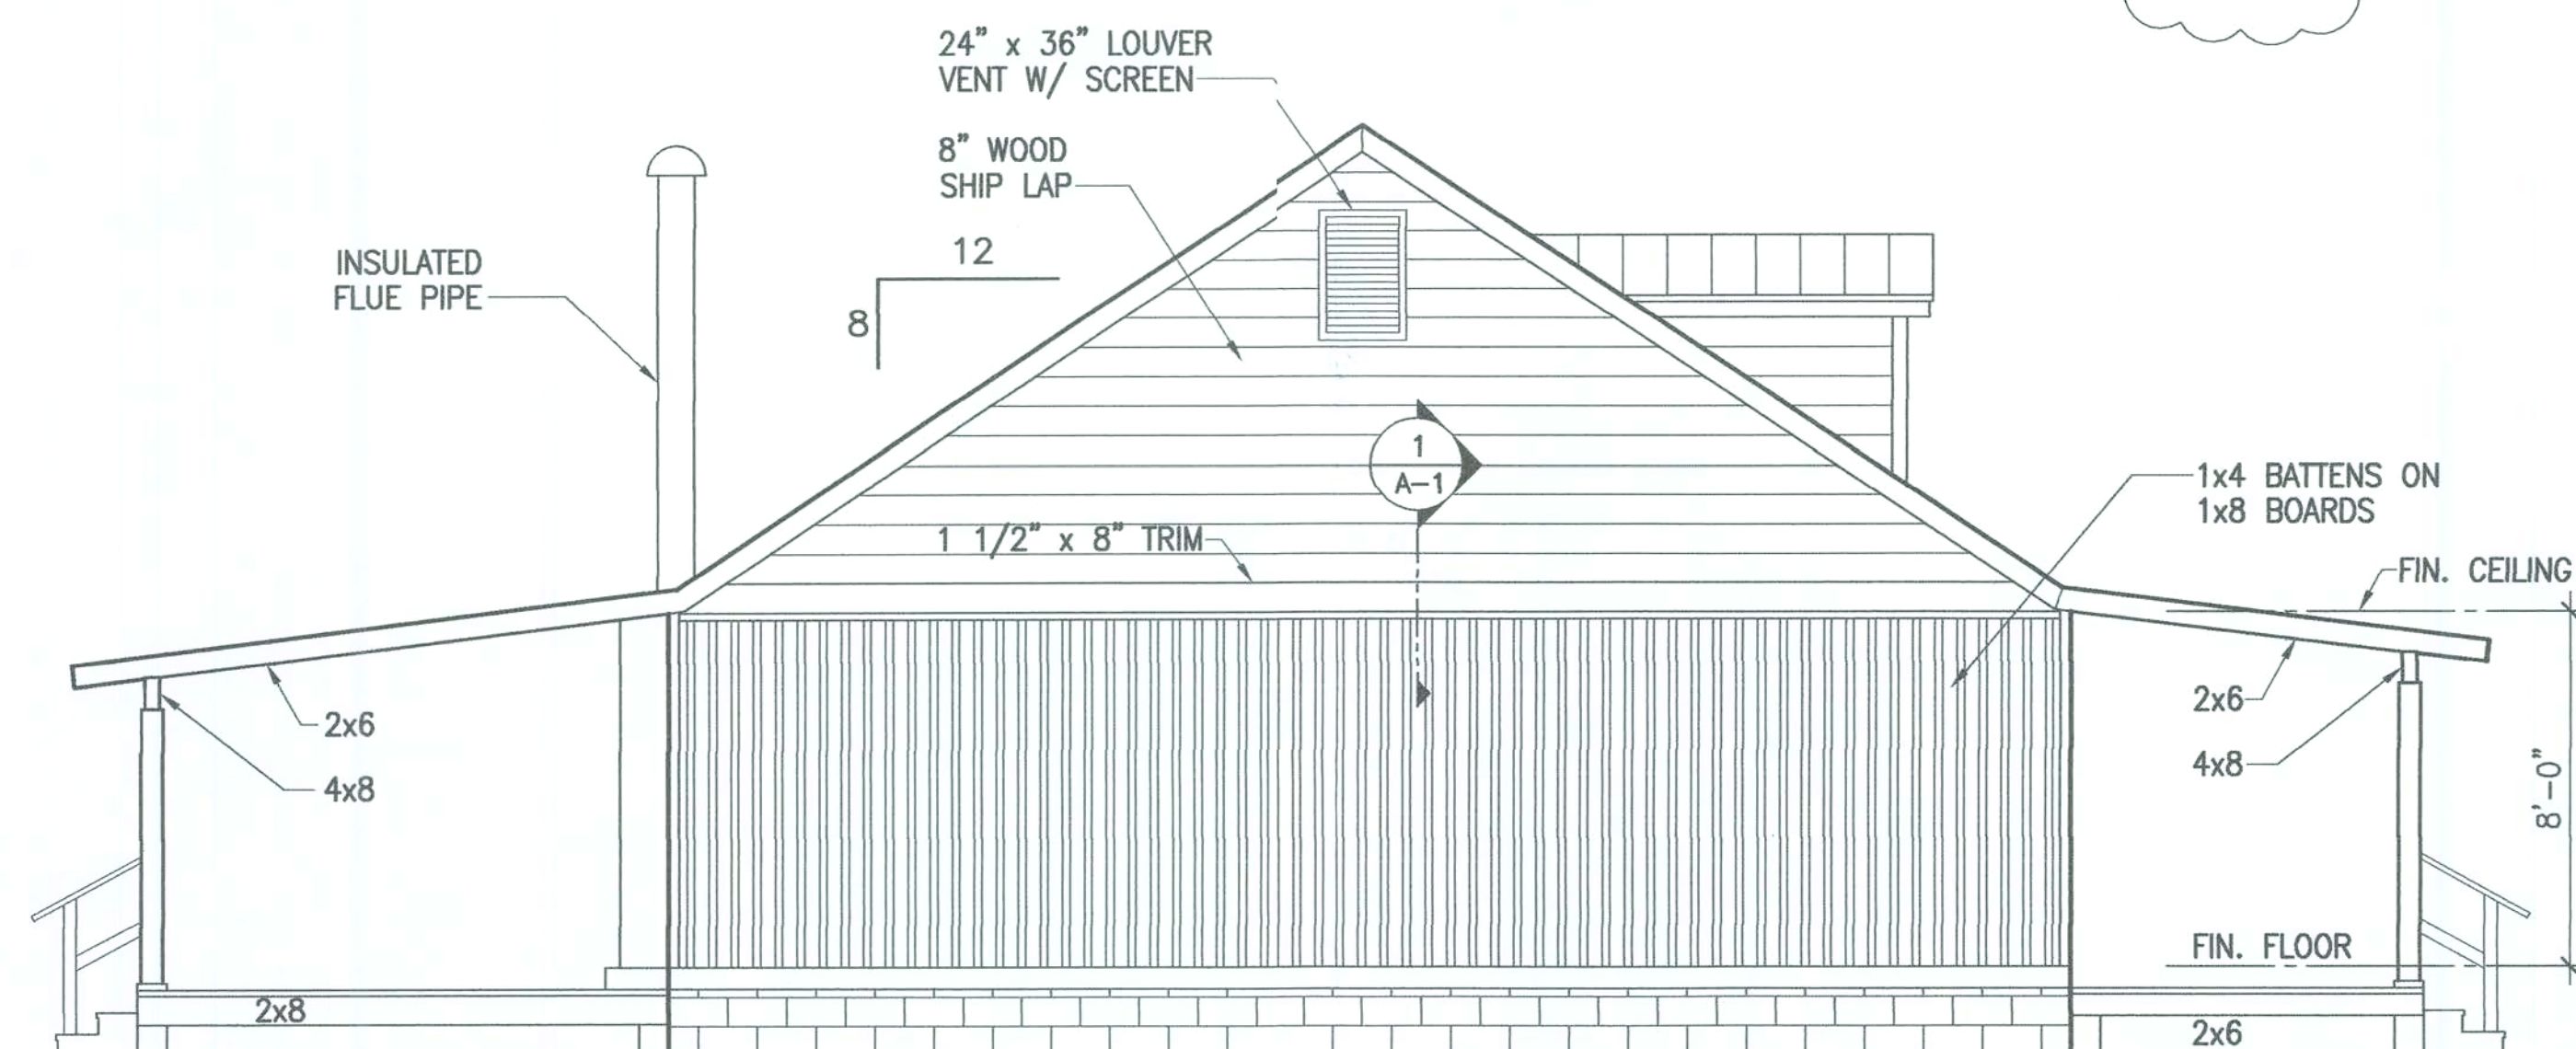


LEFT SIDE ELEVATION

SCALE: 1/4" = 1'-0"

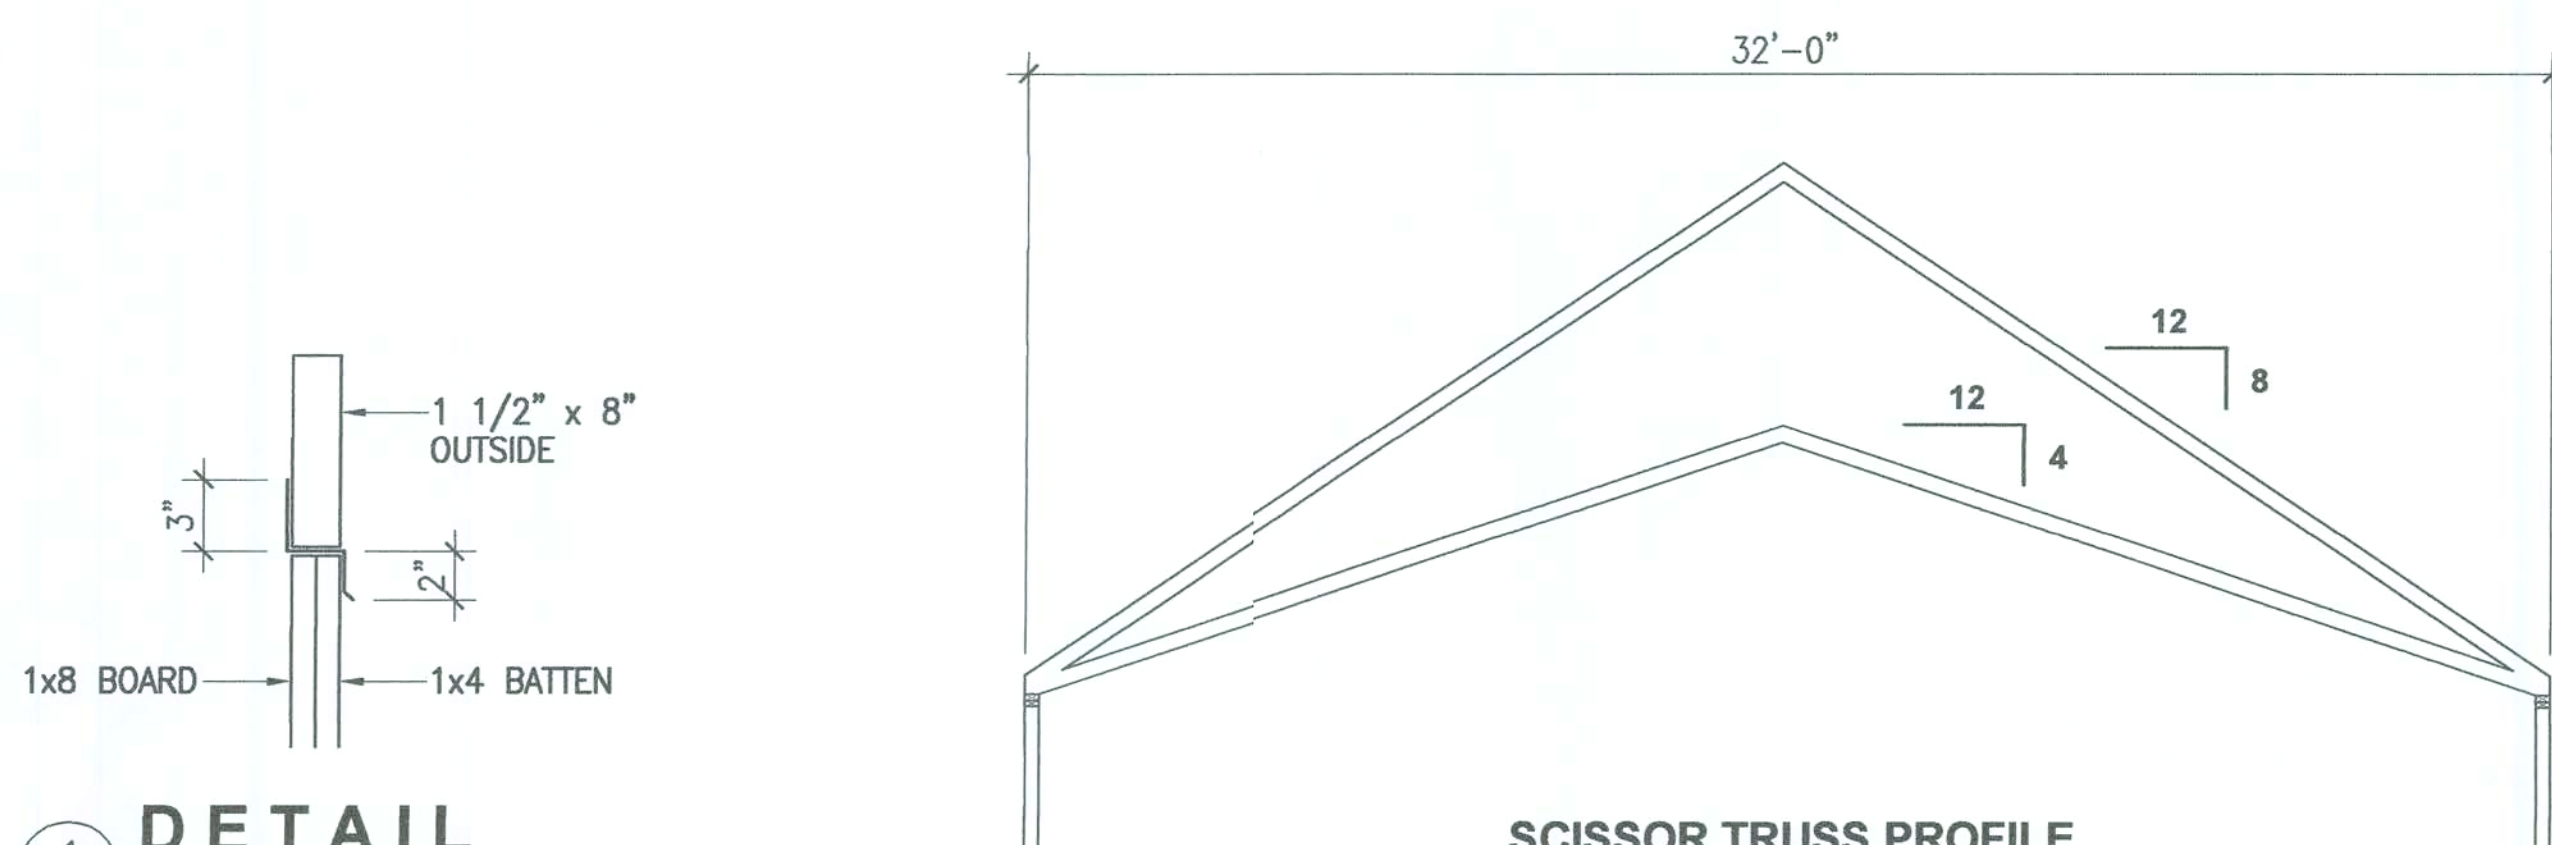

SCISSOR TRUSS PROFILE
SCALE: 1/4" = 1'-0"

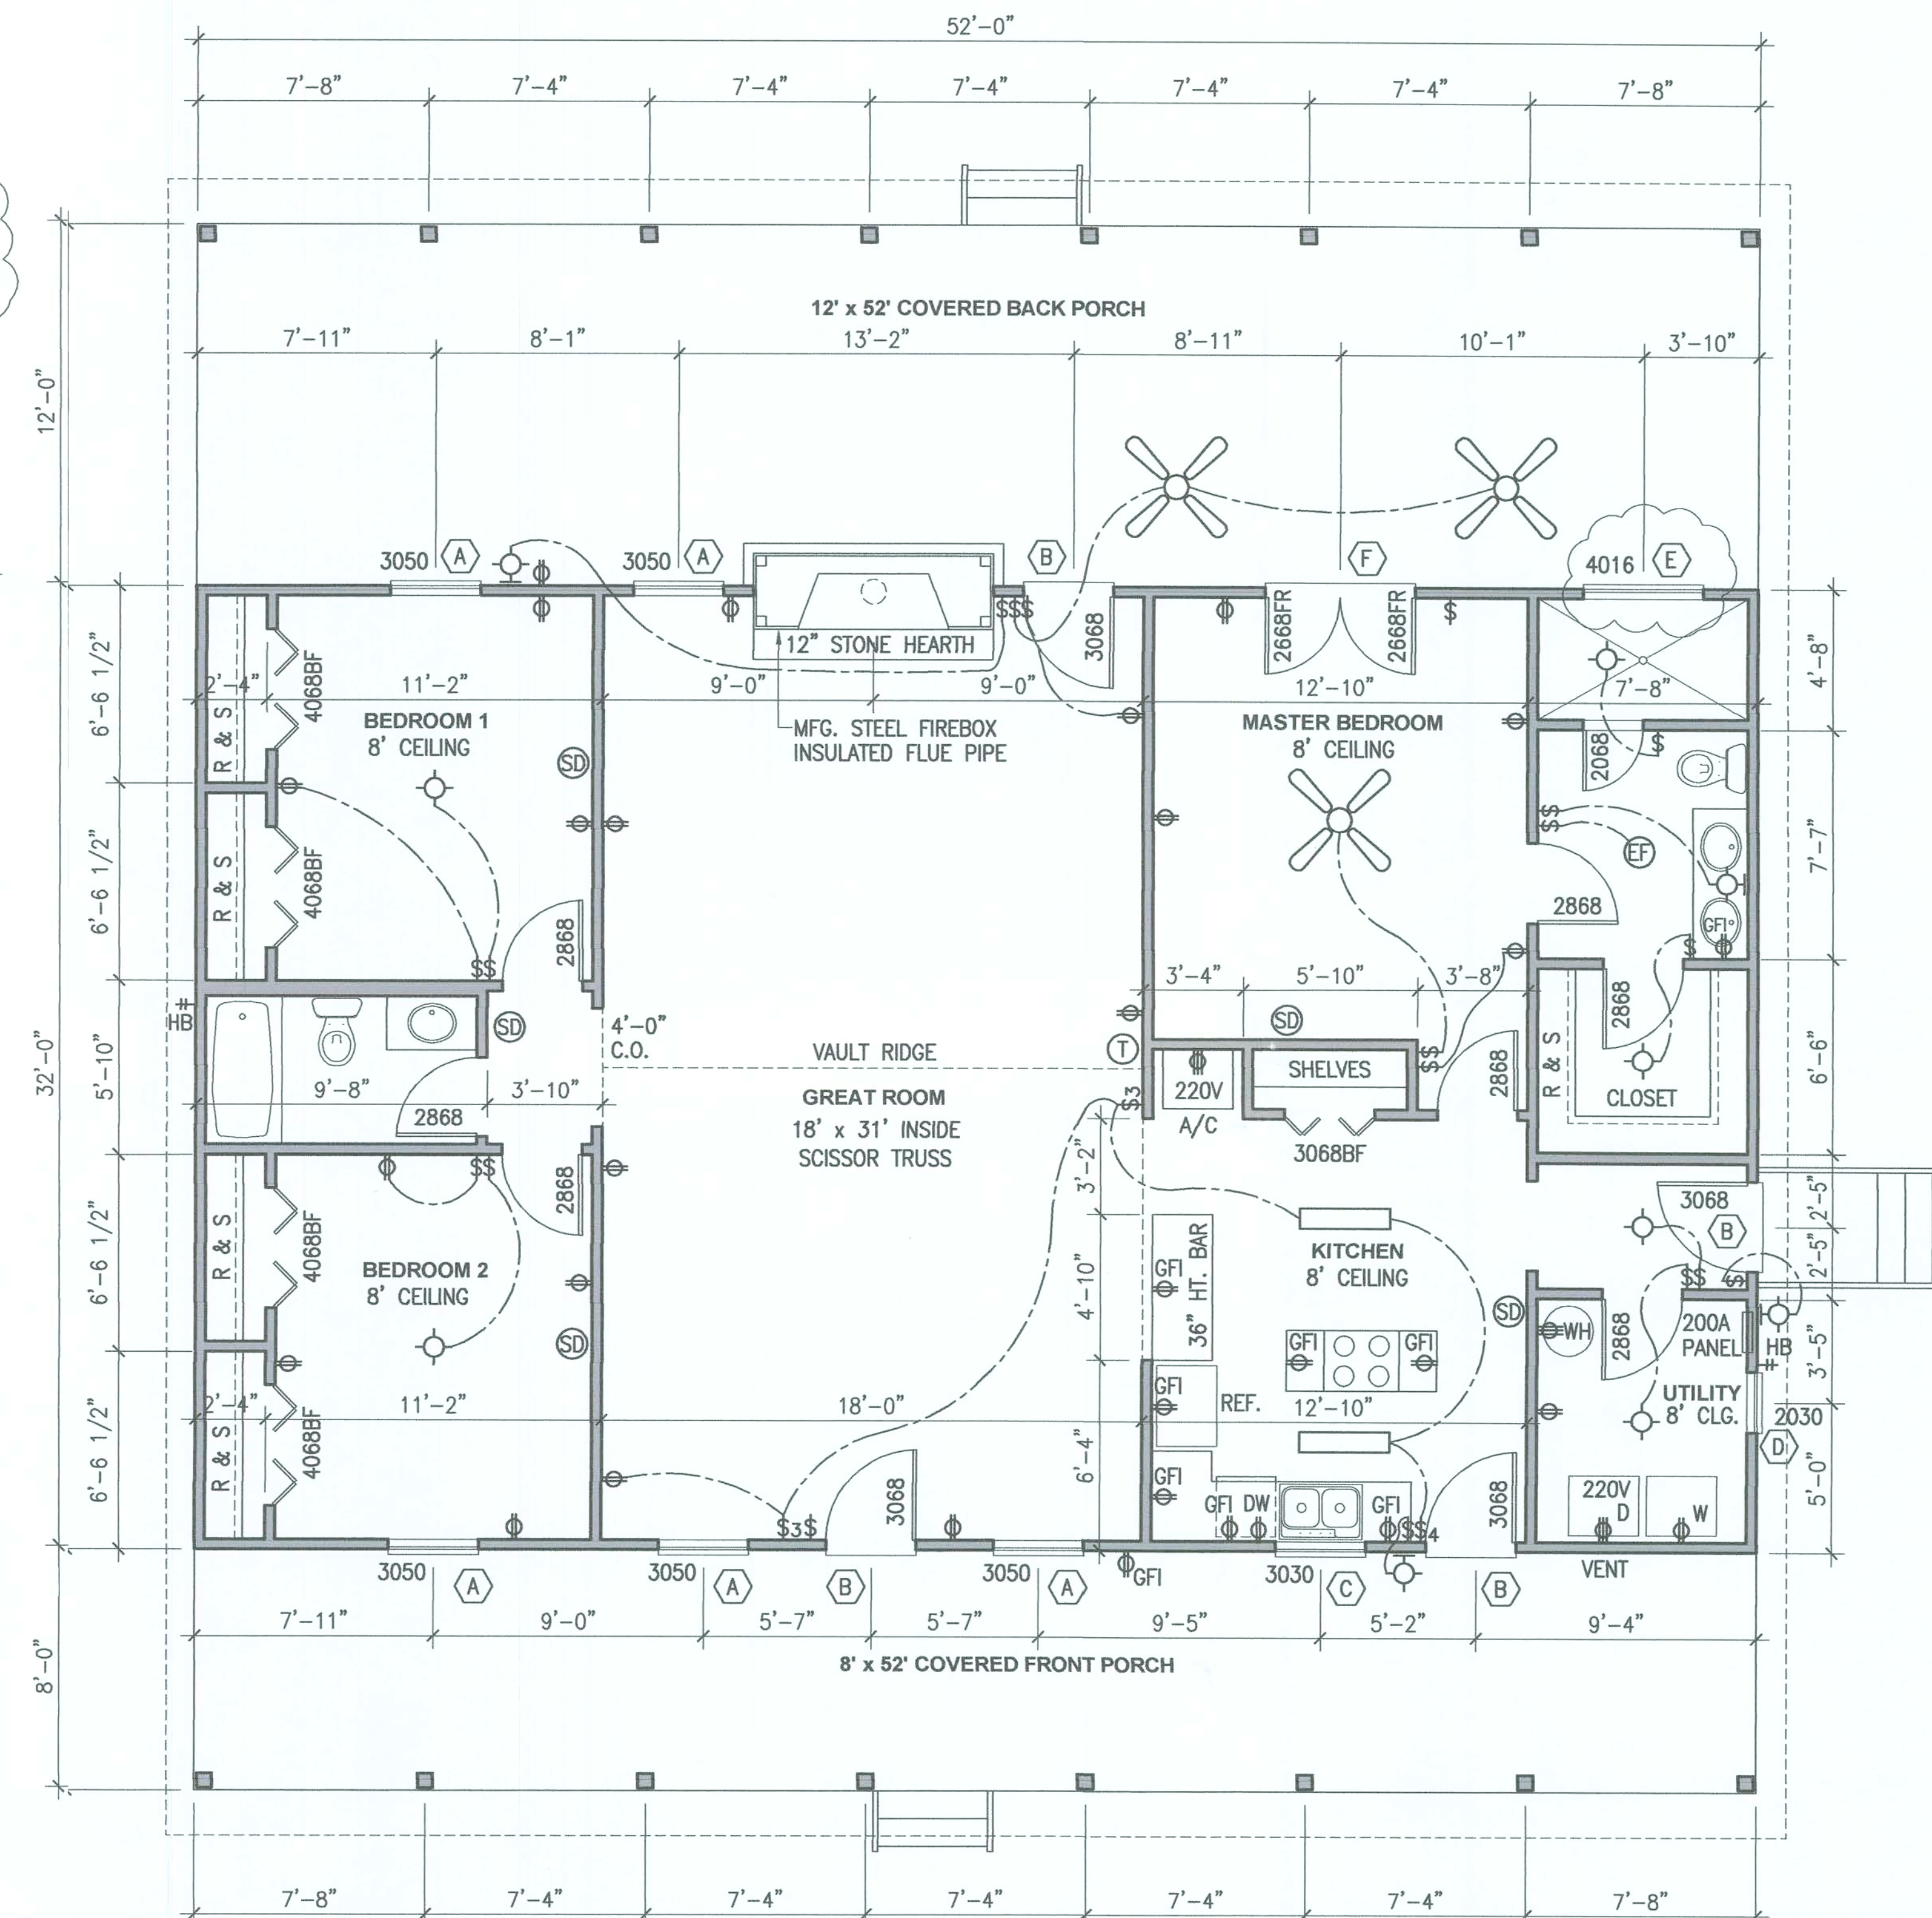

FLOOR PLAN

SCALE: 1/4" = 1'-0"

AREA TABULATION	
A/C	1664 S.F.
FRONT PORCH	416 S.F.
REAR PORCH	624 S.F.

OVERCURRENT PROTECTION DEVICE SHALL BE INSTALLED ON THE EXTERIOR OF THE BUILDING TO SERVE AS DISCONNECTING MEANS. CONDUCTORS FROM THIS DEVICE TO THE PANEL SHALL HAVE FOUR WIRE CONDUCTORS, OF WHICH ONE SHALL BE USED AS AN EQUIPMENT GROUND.

FORREST A. JUNCK, ARCHITECT

Forrest M. Jamnik
3/16/06

JOB NO.
FAJ0601
DATE
02/28/06
DRAWN BY
D.C.C.

15-06	BUILDING DEPARTMENT COMMENTS

David McIntyre
332 N.W. Crawford Ct. Columbia Co.
White Springs FL 32096 386-719-9906

3200 S.E. 191 AVE.
WHITE SPRINGS FL 32096
PHONE: 386-397-1811

A R C H I T E C T
JACKSONVILLE FL PH(904)-731-4033
CERTIFICATE OF REGISTRATION
FLORIDA NO. 4364



A-1


2004 FLORIDA BUILDING CODE

Building Information
Wind Velocity (mph): 110
Importance Factor: 1.00
Exposure Category: B
Directionality Factor (kd): 0.85
Internal Pressure Coefficient (+/-): 0.18
Mean Roof Height (ft): 15
Building Width (ft): 32
Building Length (ft): 52
Roof Slope (x:12): 8
Width End Zone Value (ft): 3.2

DESIGN PRESSURES FOR COMPONENTS & CLADDING


Calculations Type: Wall Openings
Job Number: FAJ0601
Company Name: Forrest A. Junck
Prepared by: Forrest A. Junck
Date/Time: 3/12/2006 7:19:51 PM
Client Name: David McIntyre
Job Description: McIntyre Residence

Opening Mark	Opening Desc.	Location Zone	Opening Elev.(ft)	Opening Width (in)	Opening Height (in)	Max + Pres. (psf)	Max - Pres. (psf)
A	Window	4	5	3	60	21.2	-23.0
B	Door	4	5	3	80	20.8	-22.6
C	Window	4	5	3	36	21.7	-23.6
D	Window	4	5	2	36	21.7	-23.6
E	Window	5	5	4	18	21.7	-29.1
F	French Doors	5	5	0	80	20.0	-25.7
G	Front and Rear Walls	5	5	6.4	96	15.4	-16.4
H	Left and Right Walls	5	5	3.4	96	16.8	-19.1

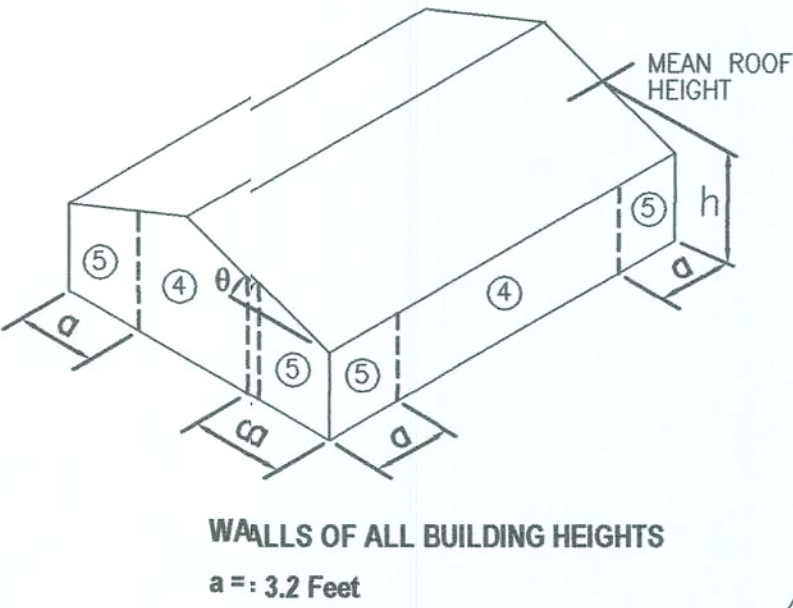

NOTES :


- 1 SIMPSON SP4 TOP PLATE ANCHOR TOP & BOTTOM OF LEAD STUD AT EACH END OF HEADERS
- 2 SIMPSON SP4 TOP PLATE ANCHOR 32" O.C. TOP & BOTTOM OF LOAD BEARING STUDS
- 3 SIMPSON HTS-20 TRUSS TIE DOWN STRAP AT EACH TRUSS UNLESS NOTED OTHERWISE ON TRUSS ENGINEERING

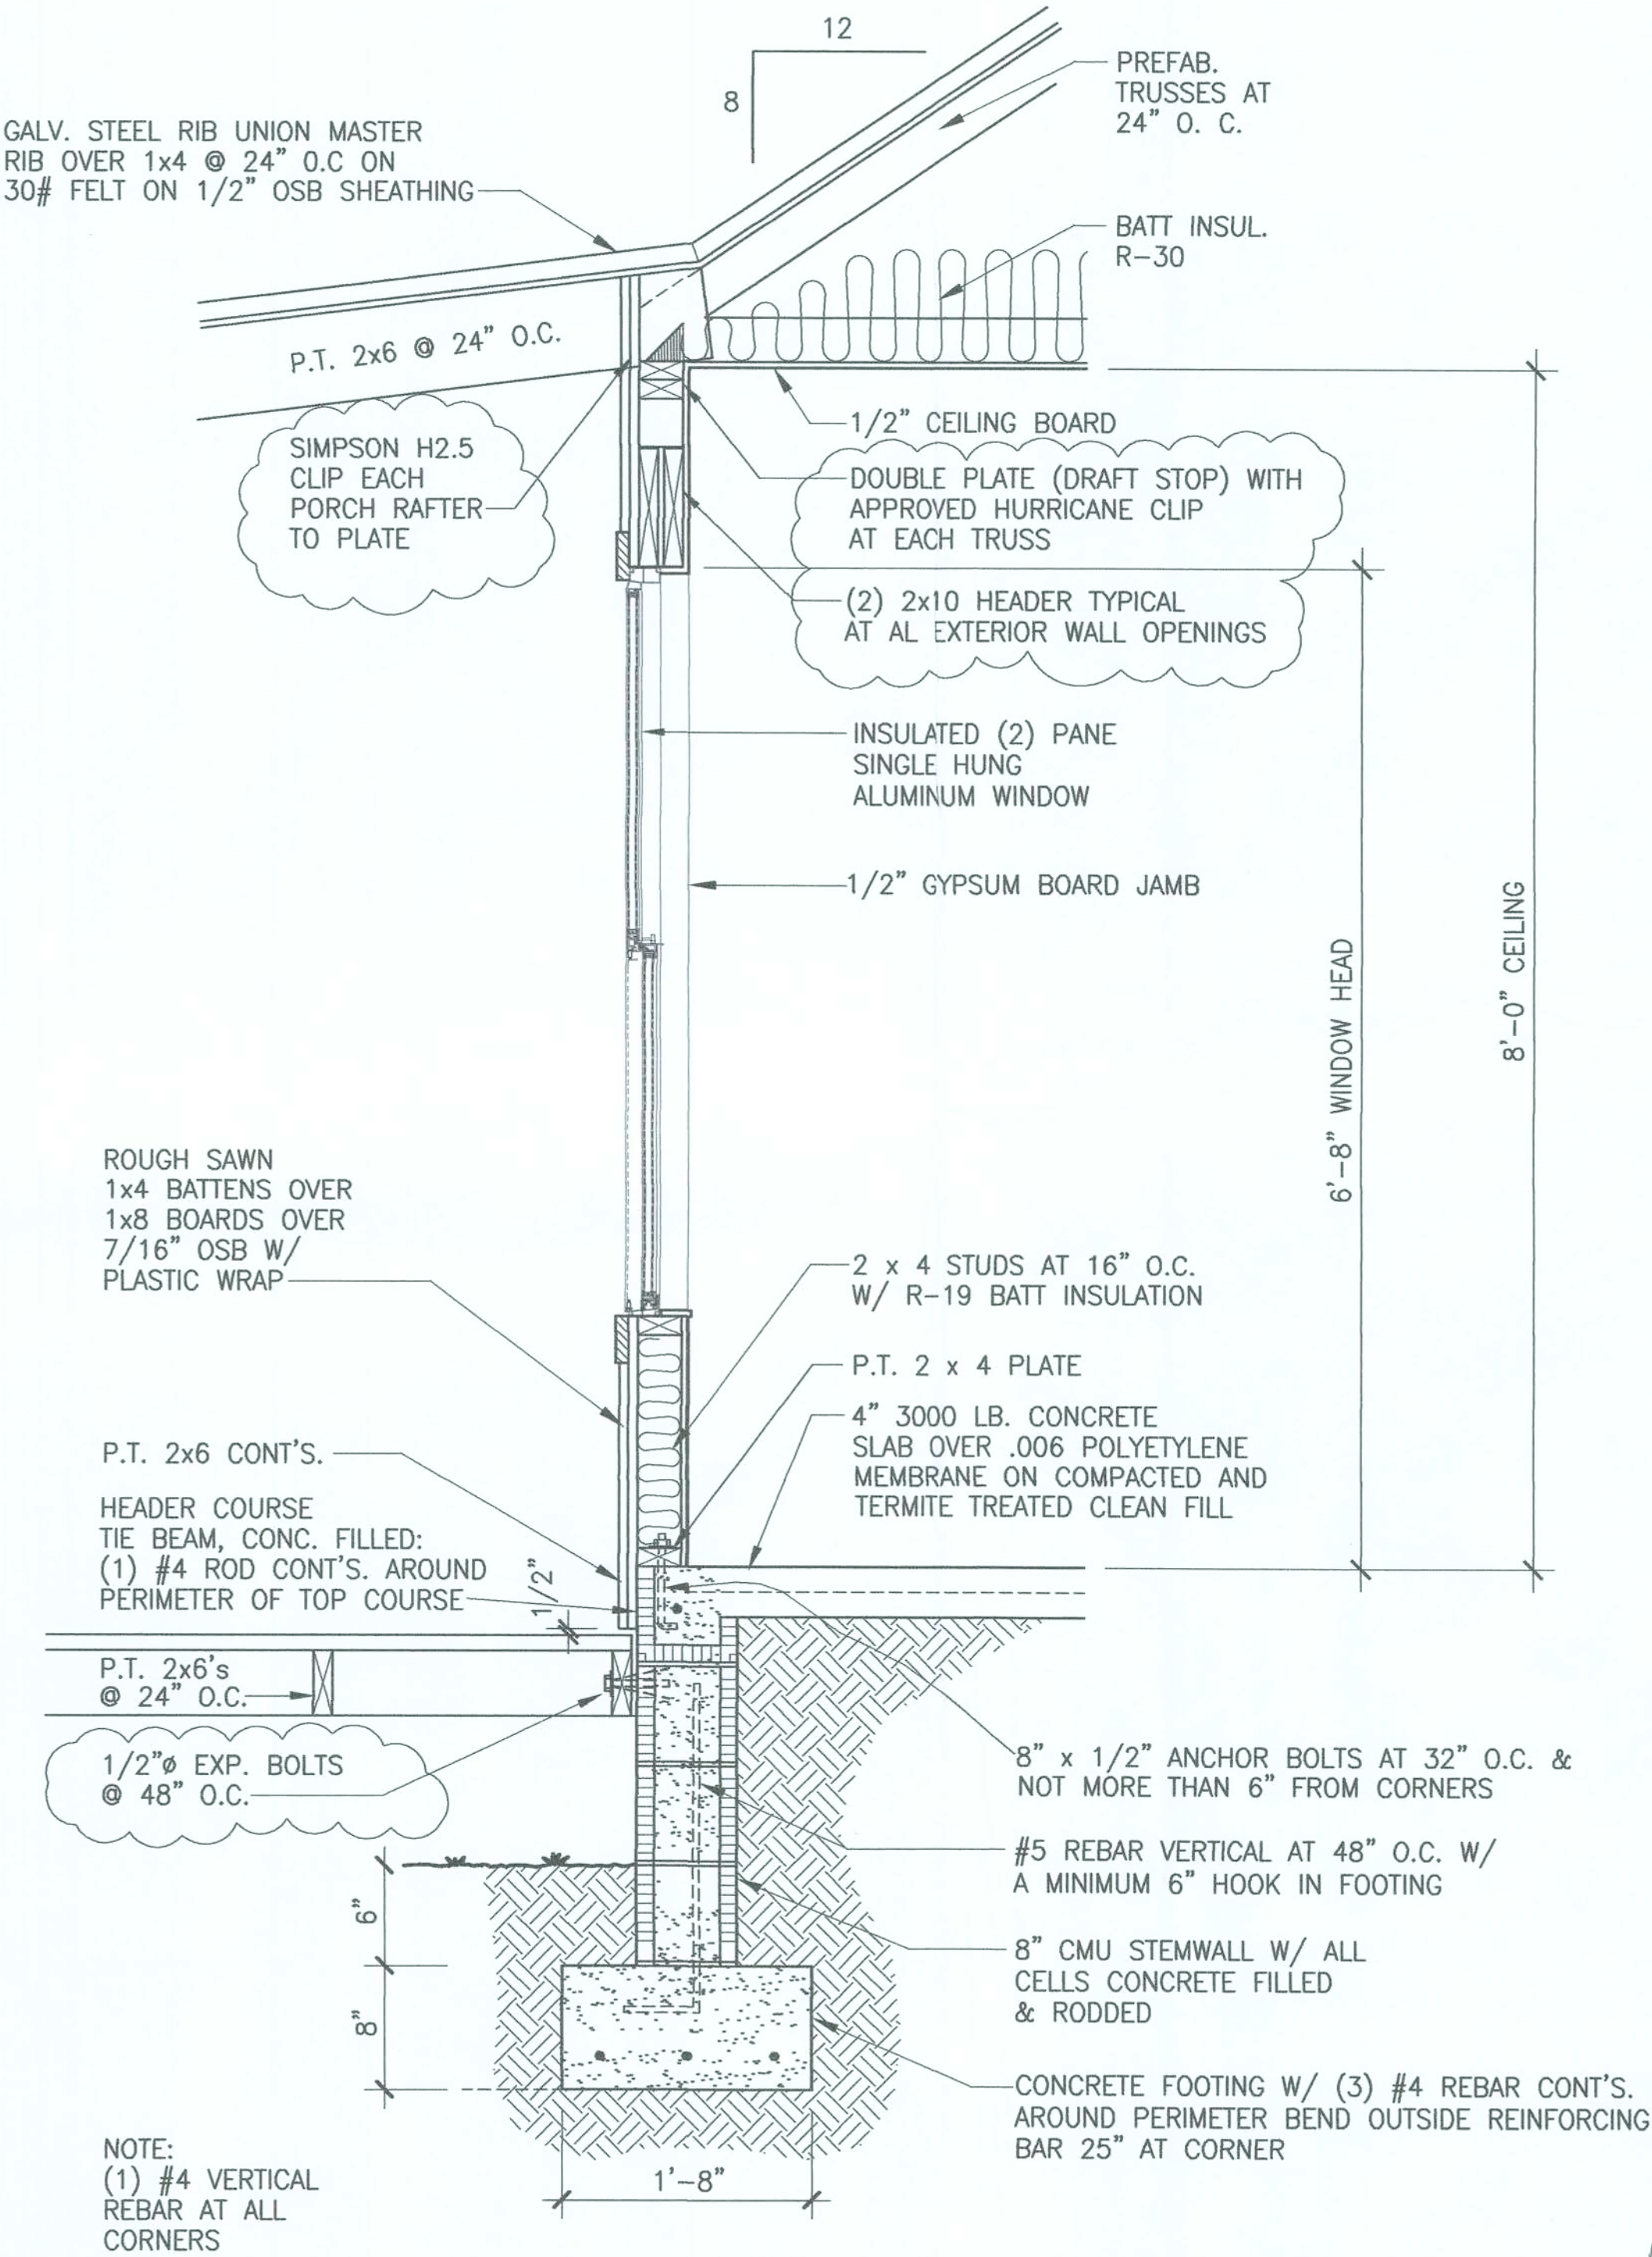

WALL SECTION

SCALE : 1" = 1'-0"

NOTE:
(1) #4 VERTICAL REBAR AT ALL CORNERS

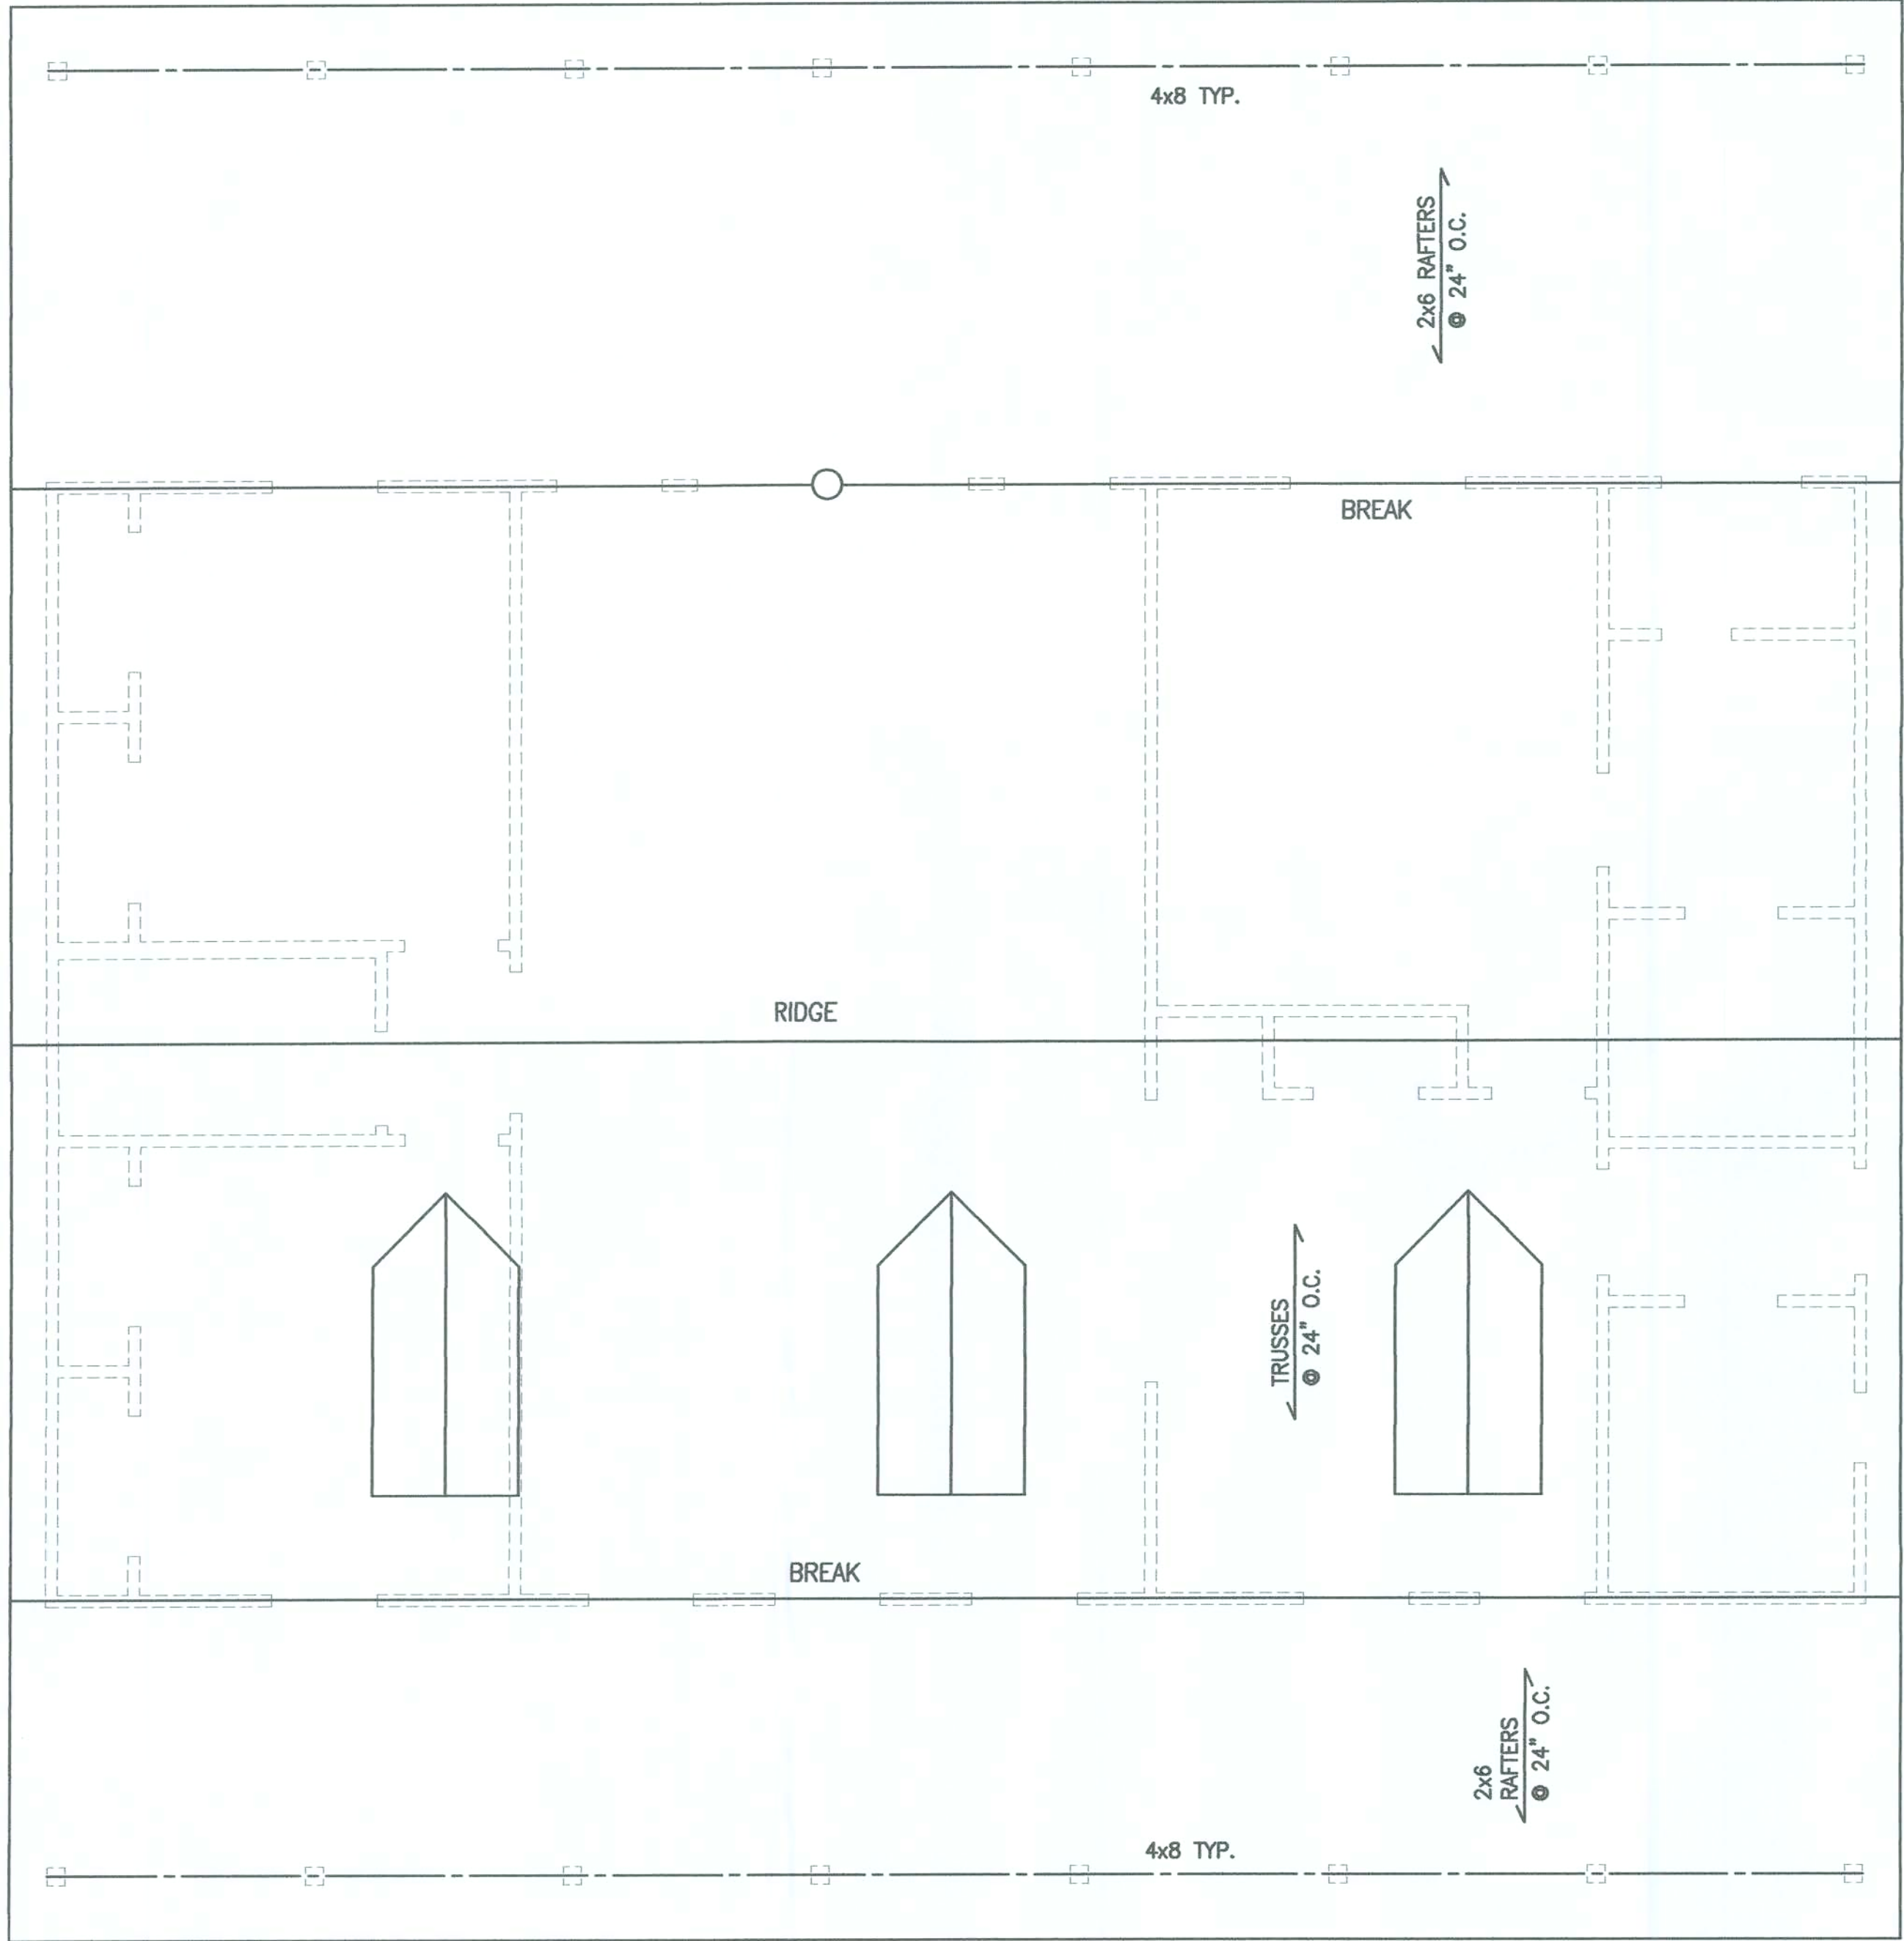

ROOF PLAN

SCALE: 1/8" = 1'-0"

JOB NO.
FAJ0601
DATE
02/28/06
DRAWN BY
D.C.C.
REVISIONS
DATE 3-15-06 BUILDING DEPARTMENT COMMENTS

Residence for
David McIntyre
332 N.W. Crawford Ct. Columbia Co.
White Springs FL 32096 386-719-9906

FORREST A. JUNCK
ARCHITECT
8200 S.E. 181 AVE.
WHITE SPRINGS FL 32096
PHONE: 386-397-1811



A-3

904-744-6617
Forrest A. Junck
3/14/06
FORREST A. JUNCK, ARCHITECT
ARCHITECT'S SIGNATURE