



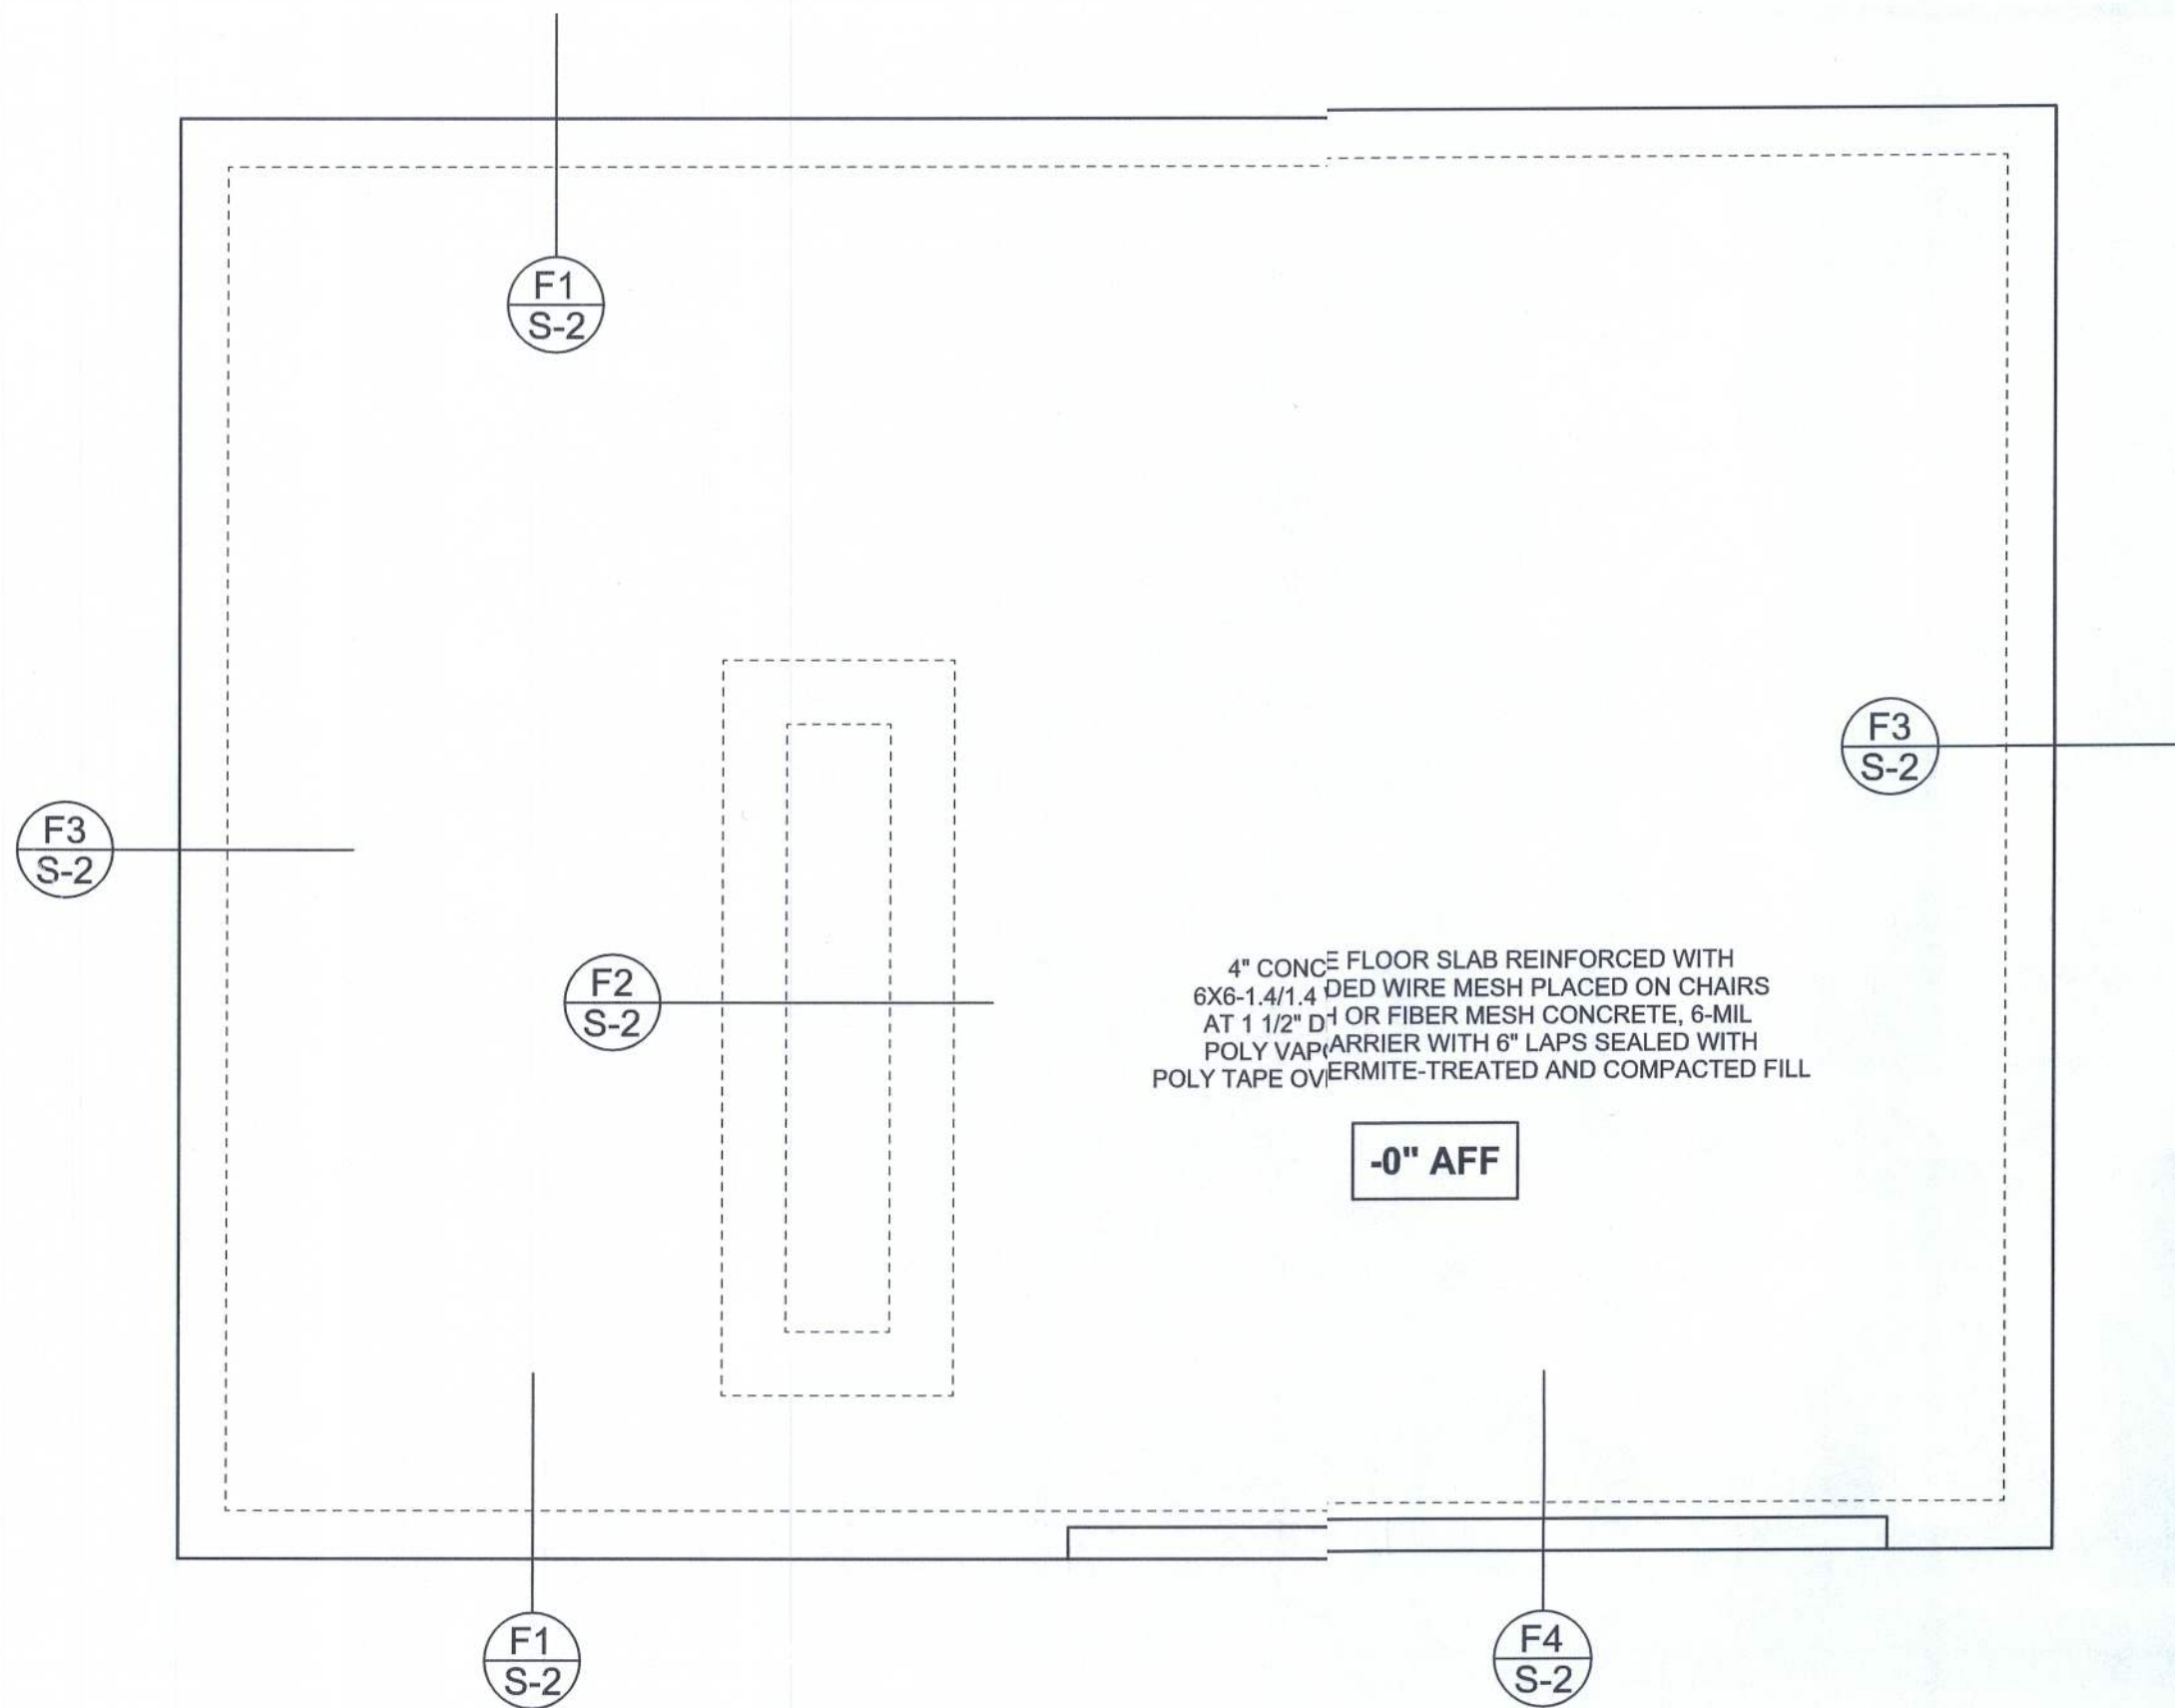


FOUNDATION PLAN

SCALE: 1/4" = 1'-0"
DIMENSIONS ON STRUCTURAL SHEETS
ARE NOT EXACT. REFER TO ARCHITECTURAL
FLOOR PLAN FOR ACTUAL DIMENSIONS

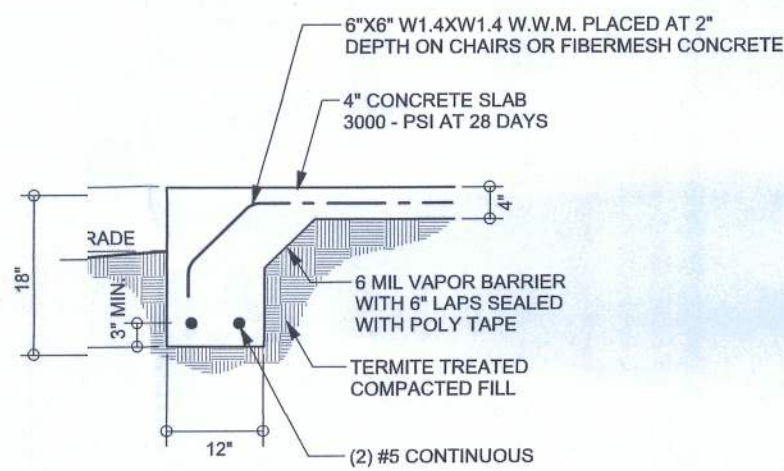


MONOLITHIC FOOTING

SCALE: 1/2" = 1'-0"

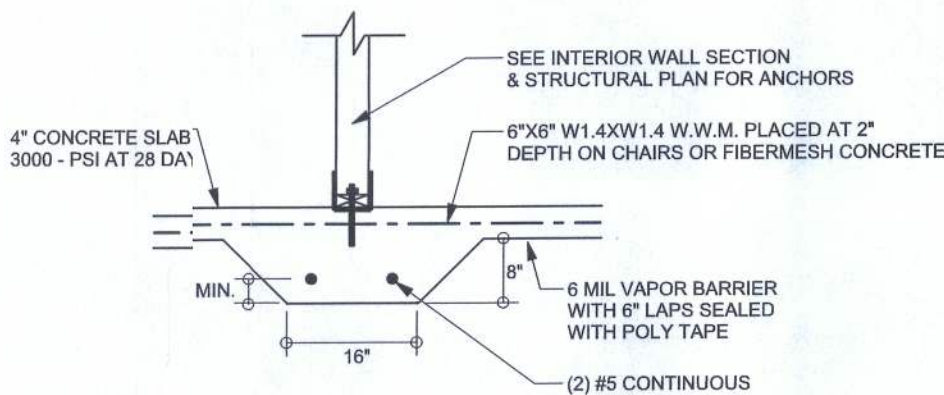


INTERIOR BEARING FOOTING

SCALE: 1/2" = 1'-0"

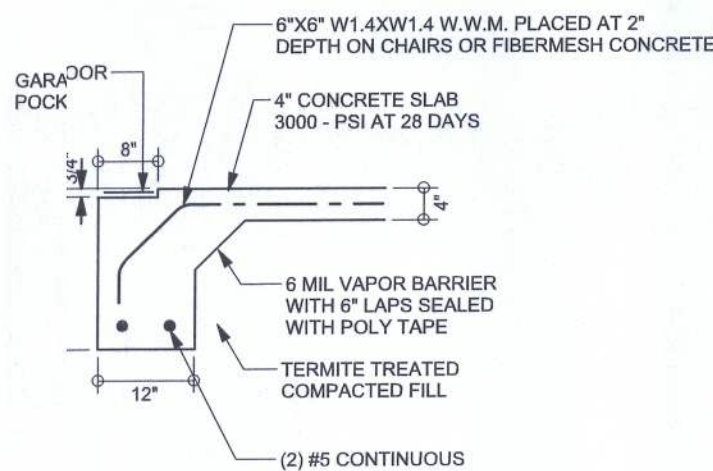

GARAGE DOOR FOOTING

SCALE: 1/2" = 1'-0"

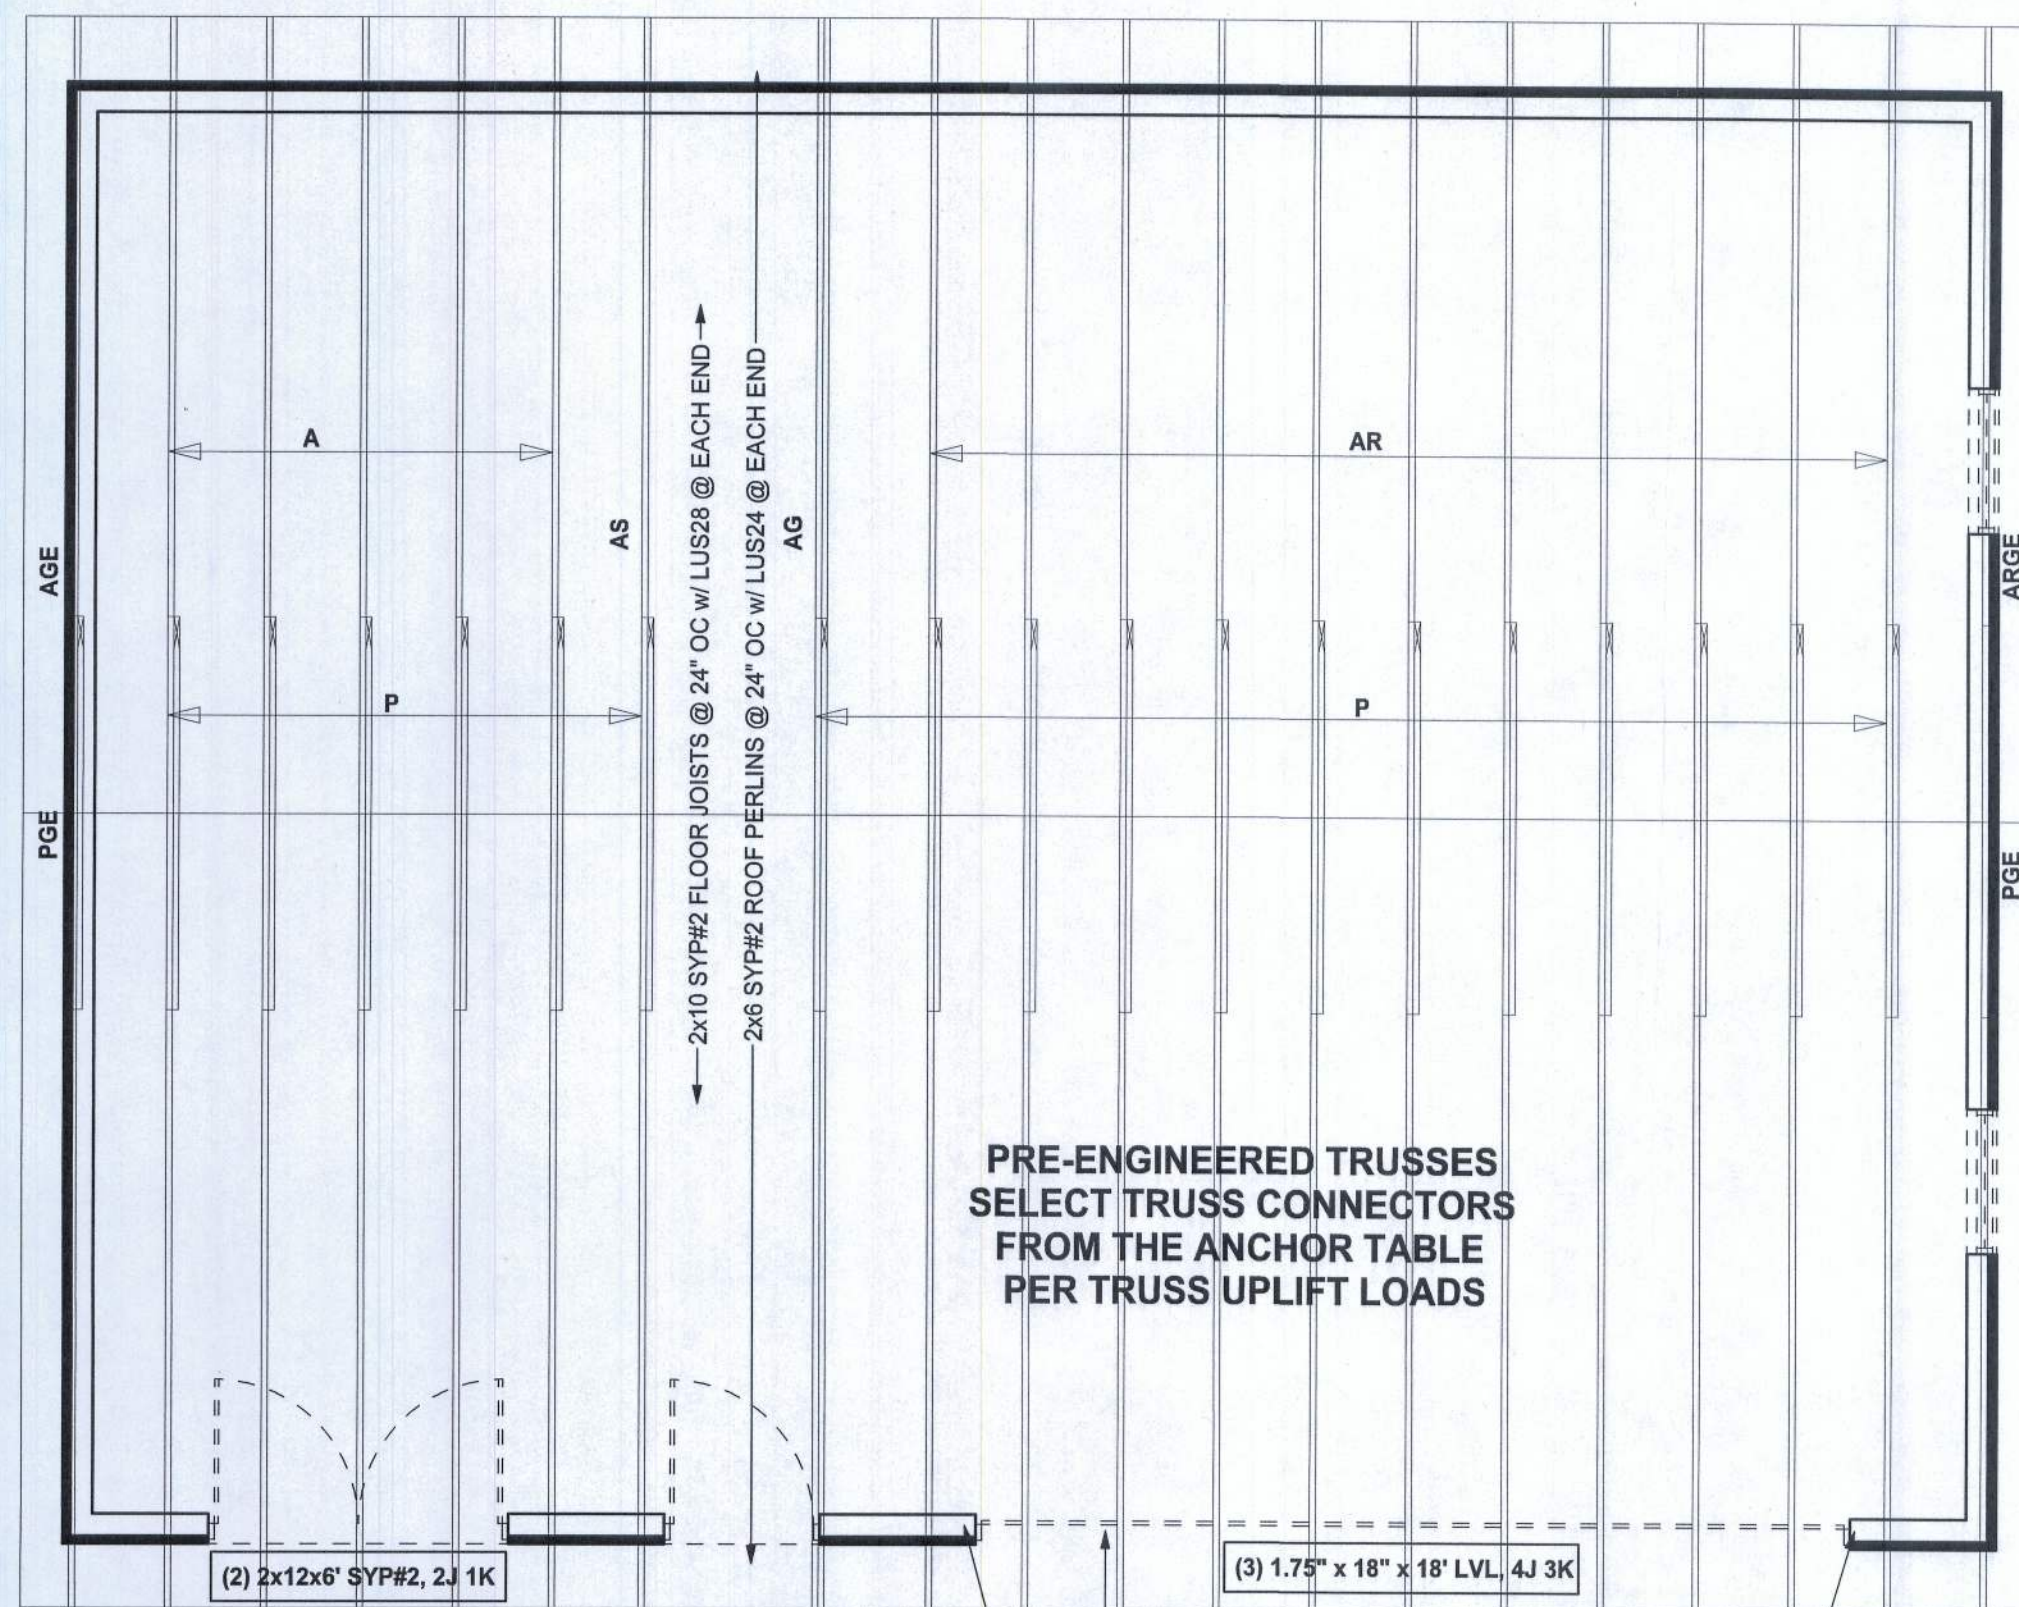

STRUCTURAL PLAN

SCALE: 1/4" = 1'-0"

TOTAL SHEAR WALL SEGMENTS


INDICATES SHEAR WALL SEGMENTS

	REQUIRED	ACTUAL
TRANSVERSE	29.5'	54.0'
LONGITUDINAL	18.7'	53.0'

STRUCTURAL PLAN NOTES

- SN-1 ALL LOAD BEARING FRAME WALL & PORCH HEADERS SHALL BE A MINIMUM OF (2) 2X8 SYP #2 (U.N.O.)
- SN-2 ALL LOAD BEARING FRAME WALL HEADERS SHALL HAVE (1) JACK STUD & (1) KING STUD EACH SIDE (U.N.O.)
- SN-3 DIMENSIONS ON STRUCTURAL SHEETS ARE NOT EXACT. REFER TO ARCHITECTURAL FLOOR PLAN FOR ACTUAL DIMENSIONS
- SN-4 PERMANENT TRUSS BRACING IS TO BE INSTALLED AT LOCATIONS AS SHOWN ON THE SEALED TRUSS DRAWINGS. LATERAL BRACING IS TO BE RESTRAINED PER BCS11-03, BCS11-01, BCS11-02, & BCS11-03. BCS11-01, BCS11-02, & BCS11-03 ARE FURNISHED BY THE TRUSS SUPPLIER, WITH THE SEALED TRUSS PACKAGE

HEADER LEGEND

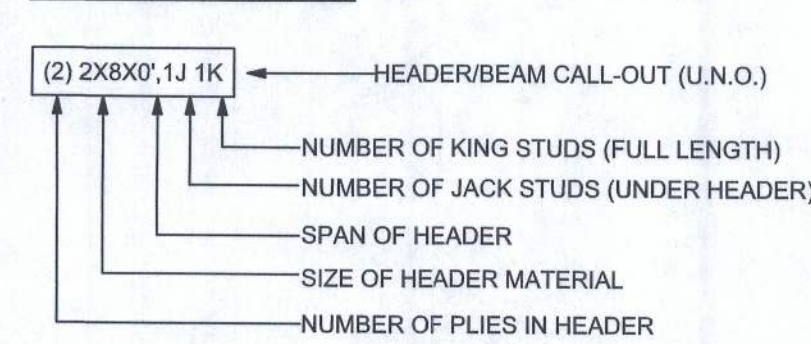

WALL LEGEND

	EXTERIOR WALL
	INTERIOR NON-LOAD BEARING WALL
	INTERIOR LOAD BEARING WALL w/ NO UPLIFT
	INTERIOR LOAD BEARING WALL w/ UPLIFT

REVISIONS

SOFTPLAN
ARCHITECTURAL DESIGN SOFTWARE


WINDLOADENGINEER: Mark Disoway,
P.E. No. 53915, POB 868, Lake City, FL
32056, 386-54-5419

DIMENSION:
Stated dimensions supersede scaled
dimensions. Refer all questions to
Mark Disoway, P.E. for resolution.
Do not proceed without clarification.

COPYRIGHTS AND PROPERTY RIGHTS:
Mark Disoway, P.E. hereby expressly reserves
its common law copyrights and property right in
these instruments of service. This document is
not to be reproduced, altered or copied in any
form or manner without first the express written
permission and consent of Mark Disoway.

CERTIFICATION: I hereby certify that I have
examined this plan, and that the applicable
portions of this plan, relating to wind engineering
comply with section R301.2.1, Florida building
code residential 2007 and 2009 supplements
to the best of my knowledge.

LIMITATION: This design is valid for one
building, at specified location.

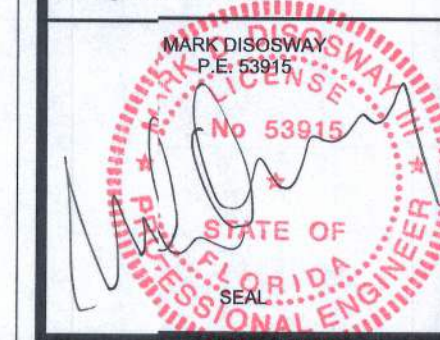

Stanley Crawford
Construction, Inc.

Griest Garage

ADDRESS:
957 NW Indian Springs Drive
Lake City, Florida 32055

Mark Disoway P.E.
P.O. Box 868
Lake City, Florida 32056
Phone: (386) 754 - 5419
Fax: (386) 269 - 4871

PRINTED DATE:
December 23, 2010

DRAWN BY: STRUCTURAL BY:
Even Beasley

FINALS DATE:
2010-1-23

JCB NUMBER:
1012064

DRAWING NUMBER
S-2

OF 2 SHEETS