




REAR ELEVATION

SCALE: 1/4" IN. = 1 FT.

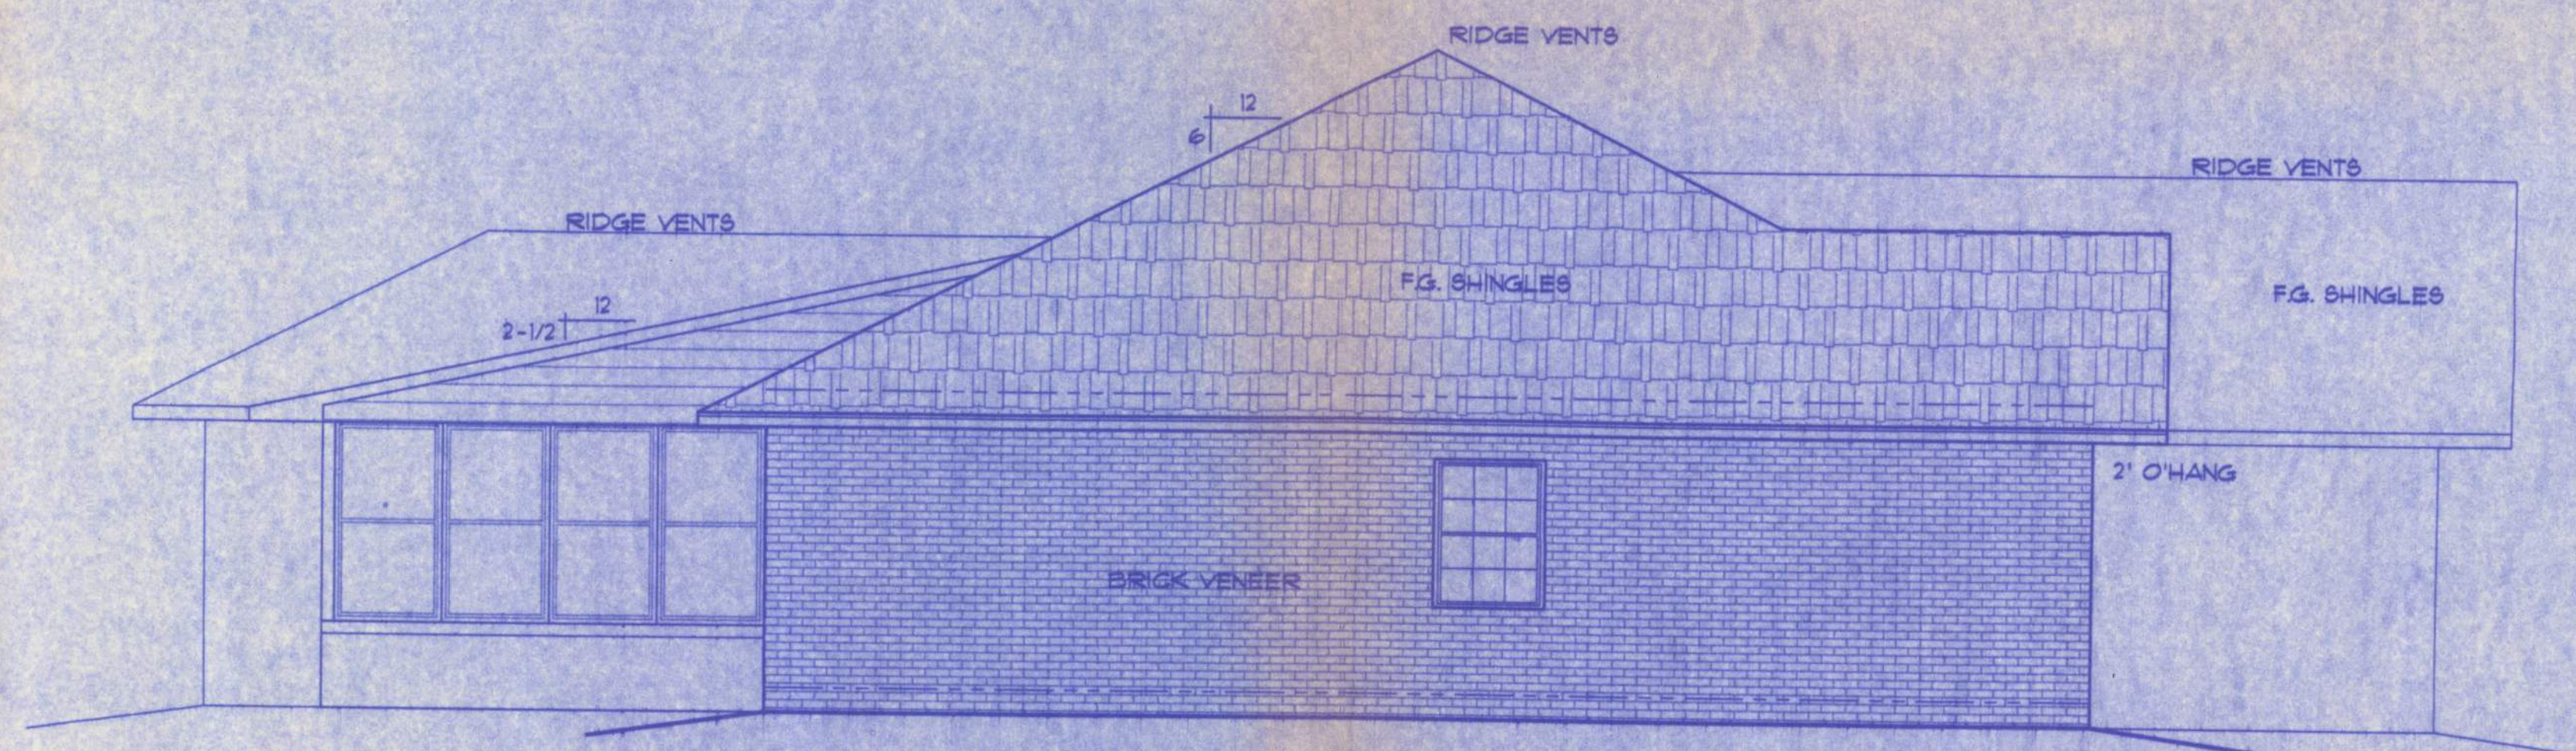

LEFT ELEVATION

SCALE: 1/4" IN. = 1 FT.

WINDLOAD ENGINEER: Mark Disosway, PE No.53915, POB 868, Lake City, FL 32056, 388-754-5419

CERTIFICATION: These plans and "Windload Engineering", Sheet S-1, attached, comply with Florida Building Code 2001, Section 1606 wind loads, to the best of my knowledge.

LIMITATION: This design is valid for one building, at specified location, permitted within 90 days of signature date. In case of conflict, structural requirements, scope of work, and builder responsibilities on sheet S-1 control.

COUNTY RD. 242 - SECTION 28

Location: TWP. 4-S., RGE. 16-E.

Job No.:

A-3

FILE: 05-042	BAKER RESIDENCE	SHEET: 3 OF 5
DATE: 8-29-05		CAD FILE: 05042
DRAWN: T A D	PREPARED BY: TIM DELBENE Residential Drafting + Design Rt. 4, Box 330, Lake City, FL 32055 Phone: C. 904 3755-5881	REV: 12-9-04
CHECK: T A D		REV:

Mark Disosway
12SEP05