

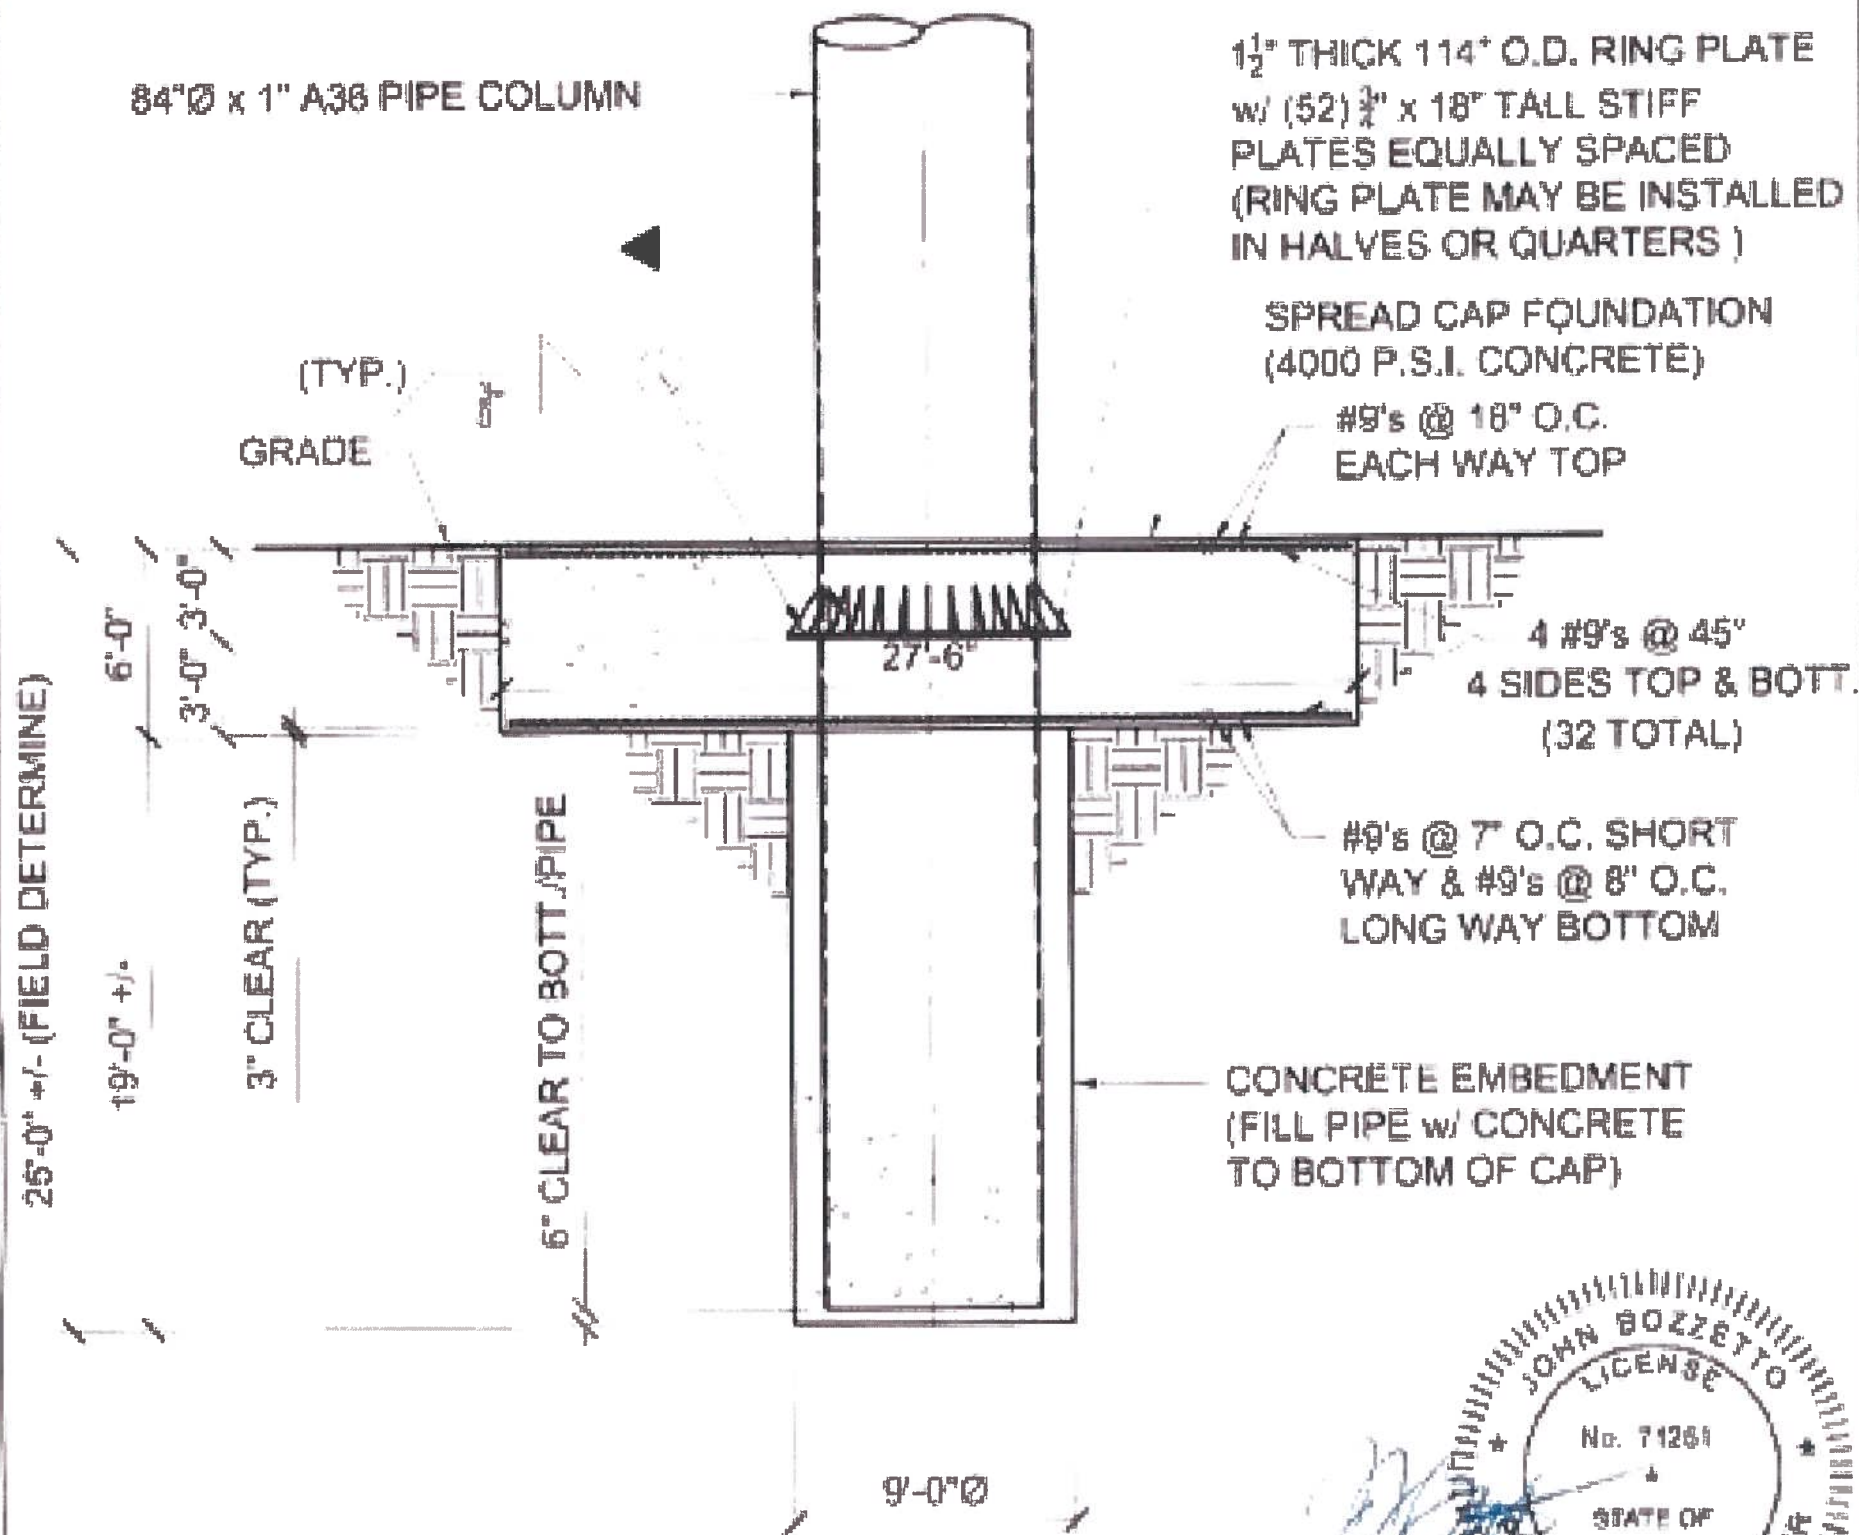
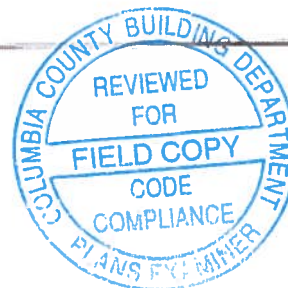


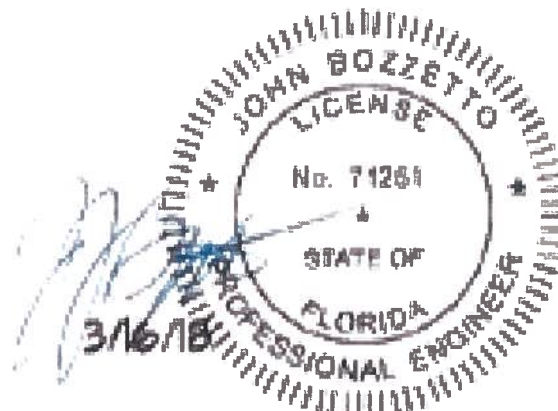

SECTION

SCALE: $\frac{1}{8}" = 1'-0"$



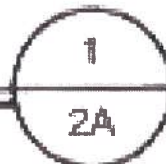


B&P JOB NO. 17502037

bennett & pless

Experienced Structural Engineers
Arkansas, Louisiana, Mississippi, Alabama, Georgia, Florida
1481 Oldfield Road, Suite 100
Huntsville, Tennessee 37417
Tel: 423/466-1100 Fax: 423/466-1101
Copyright © 2014 Bennett & Pless, Inc.
All Rights Reserved

job name	LOVE'S TRAVEL STOP	date	3/16/18	sheet #	
	LOVE'S/HARDEE'S HI-RISE SIGN	by	TED	2A	
	ELLISVILLE, FLORIDA	chk'd	T.F.I.	of 2	

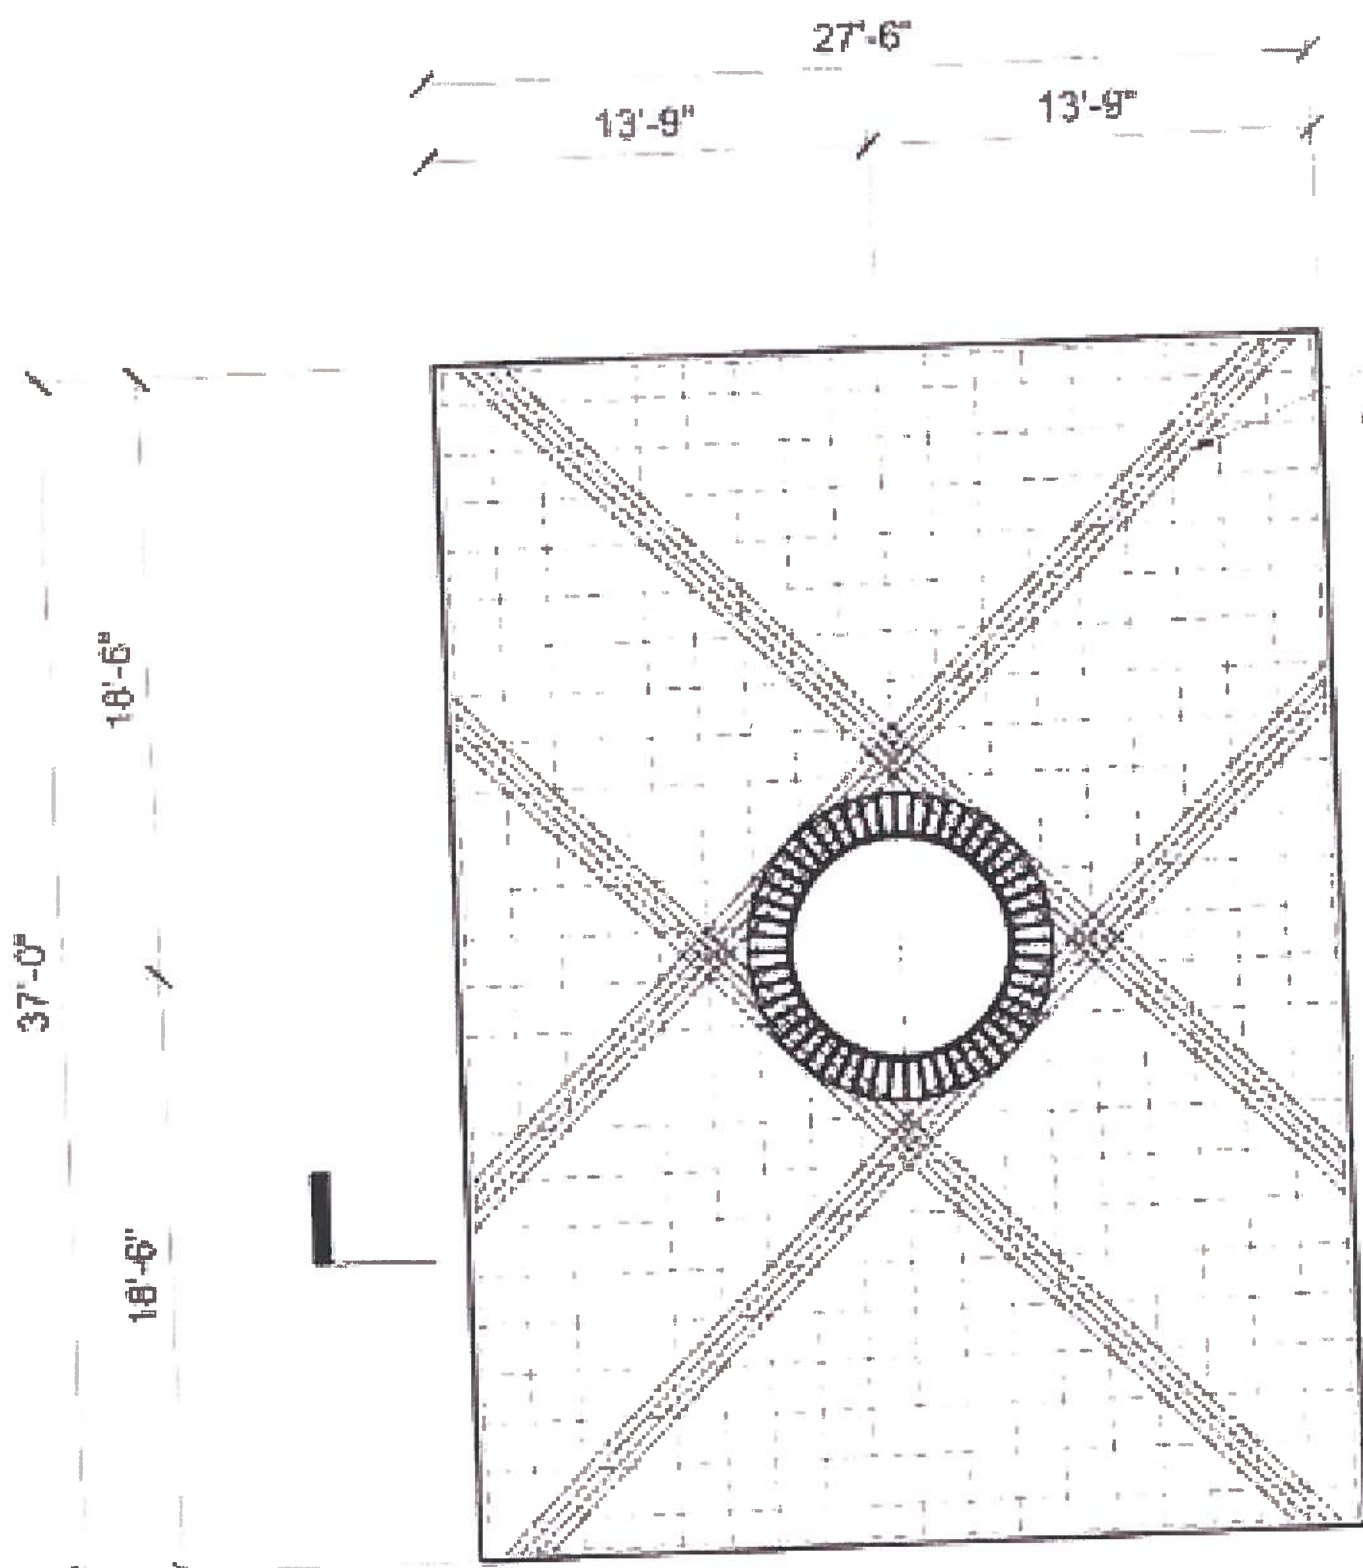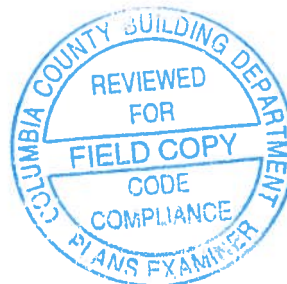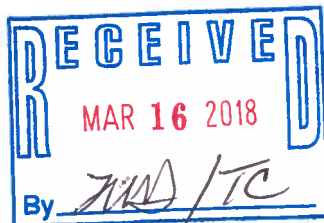

4 #9's @ 45°
4 SIDES TOP & BOTTOM
(32 TOTAL)


C
&
R
C
O
L
U
M
N
&
R
A
C
E
W
A
Y



NOTE: USE 4000
P.S.I. CONCRETE
SPREAD CAP

SPREAD CAP FOUNDATION PLAN

SCALE: 1/8"=1'-0"

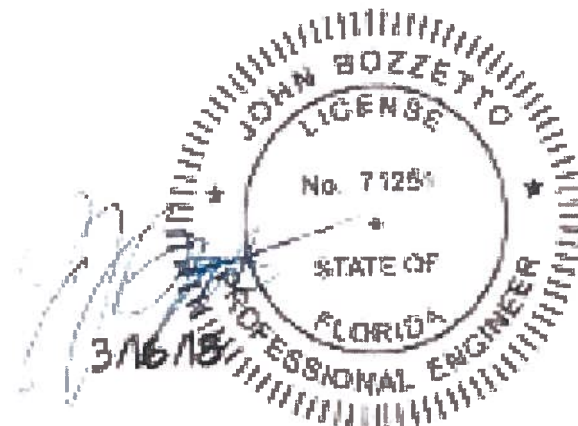

B4P JOB NO. 17502.037

bennett & pless

Experienced Structural Engineers
Atlanta, Orlando, Jacksonville, Raleigh, Charlotte
11018 Greenleaf Street, Suite 102
Charlotte, NC 28213
Tel: 478-446-7343 Fax: 478-446-7044
Columbiana Building & Construction
at Right Reserved

job name LOVE'S TRAVEL STOP
LOVE'S/HARDEE'S HI-RISE SIGN
ELLISVILLE, FLORIDA

date 3/16/18
by TED
chk'd TFL

sheet of 1A
2