


58

20-043

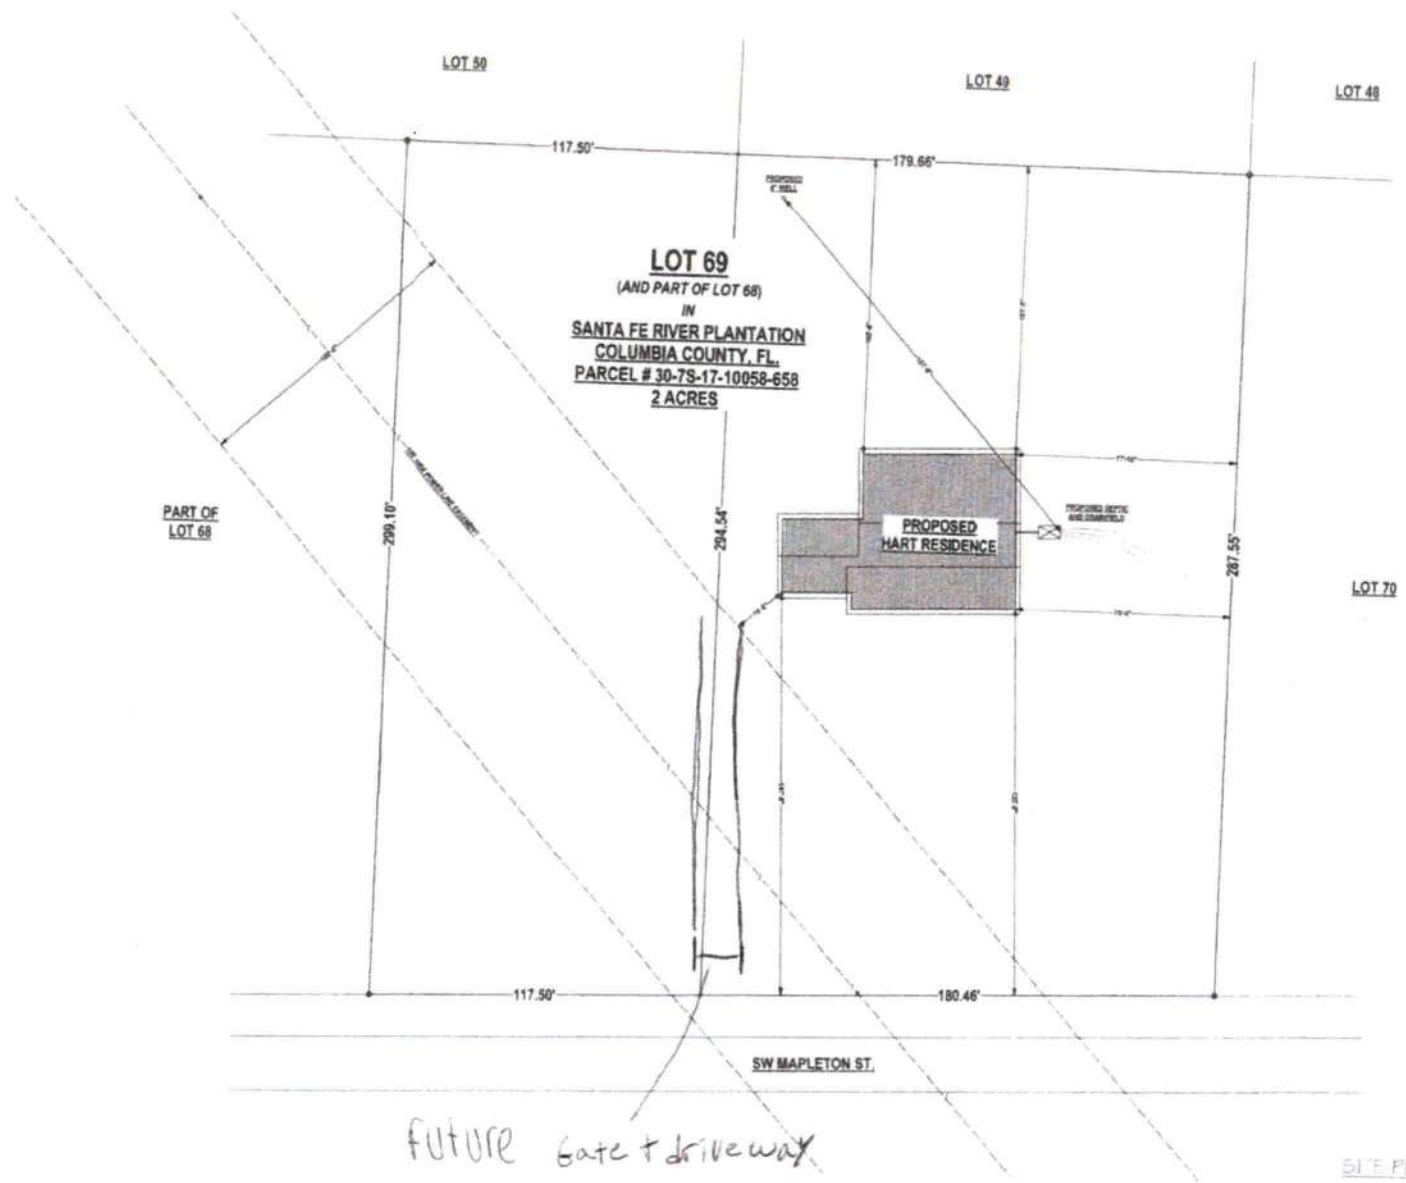

SITE PLAN
1" = 20'

Scale:
1" = 20' (Horizontal)
1" = 40' (Vertical)
All dimensions are in feet and inches, rounded to the nearest inch.
It is the responsibility of the owner to verify all dimensions and locations of existing structures and utilities prior to construction.

OWNER: CEM

PREPARED BY: TRAVIS & LOGAN HART

THE HART RESIDENCE
COLUMBIA COUNTY, FL

PROJECT NAME

DATE: APR - 30 - 2020

FILE: 2417/3649T HART

REVISION: 01-20-2020/001
01-27-2020/001
01-31-2020/001

6