



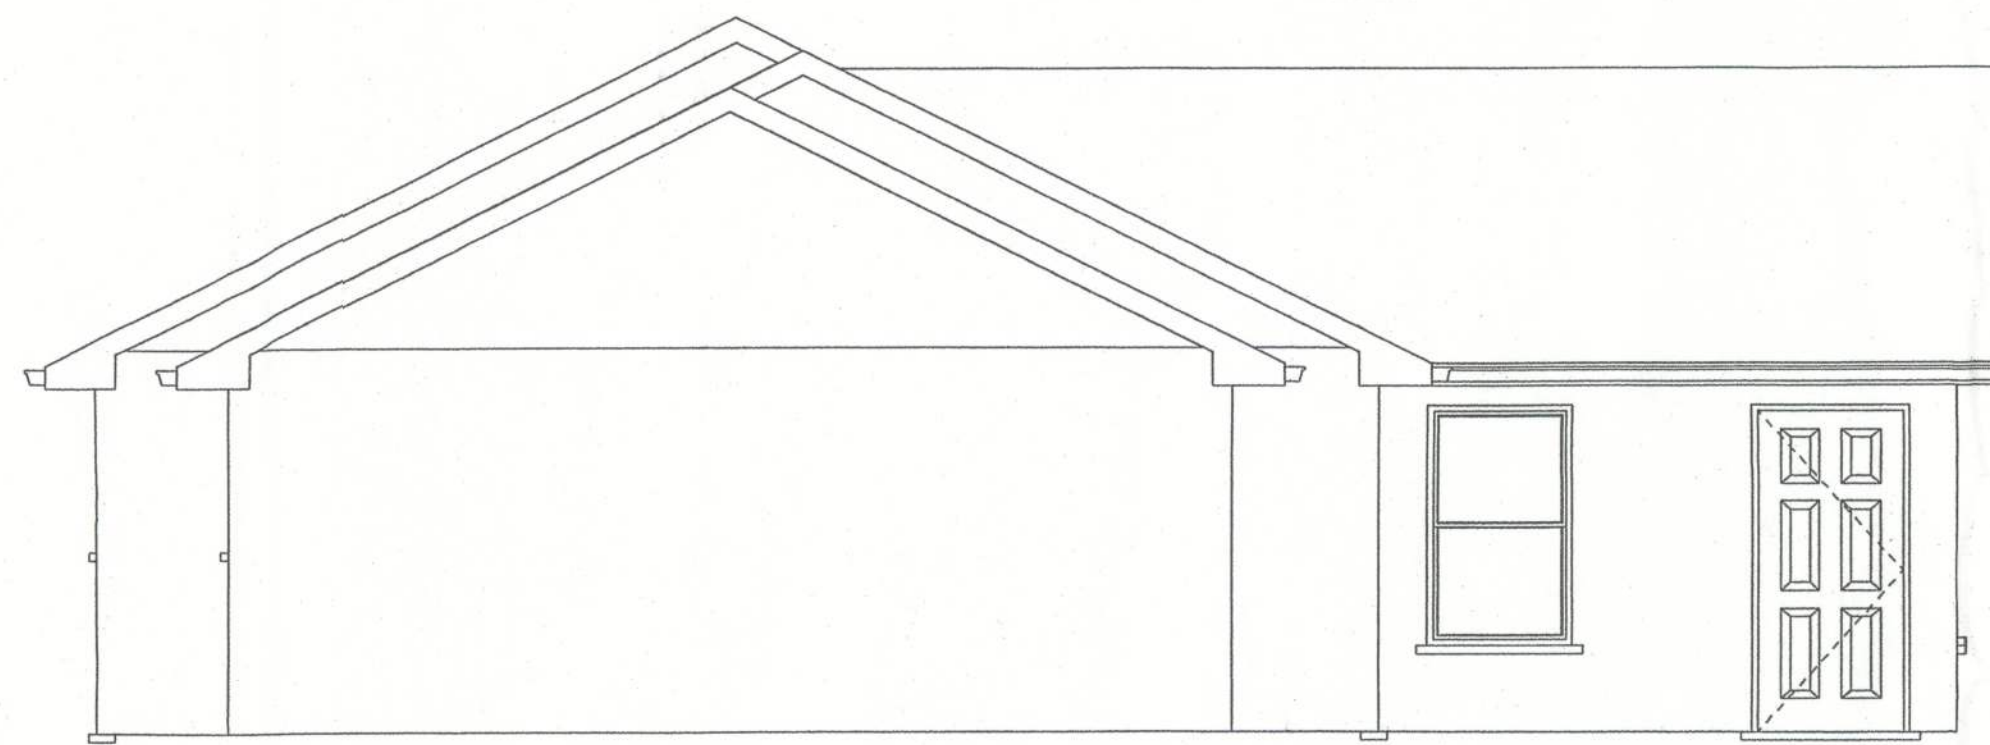

LEFT ELEVATION

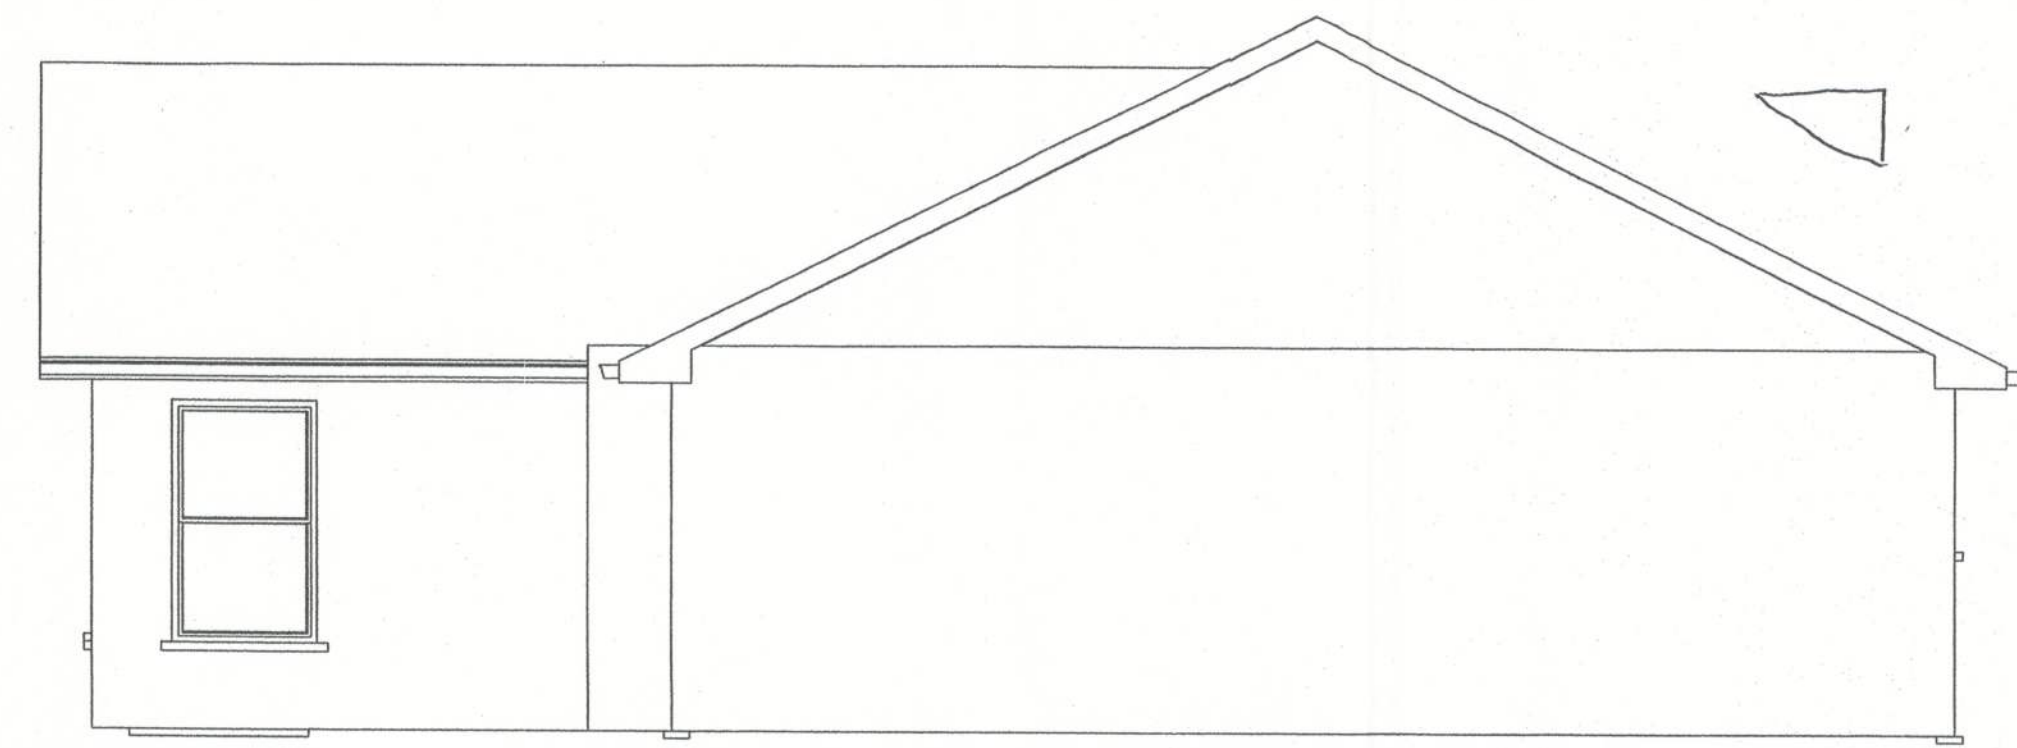

RIGHT ELEVATION



REAR ELEVATION

SHEET A 3	Address 365 SW Angila Terr	Date May 1, 2008	Revised May 12, 2008	Project Room Addition	Comments Contractor and/or owner shall verify all notes, dimensions and adherence to all applicable building codes and regulations. Any discrepancy in the plans should be brought to the attention of the office for corrections. Neither this plan or any portion of this plan shall be copied, reproduced or modified except by Other Design.	Scale 1/4" = 1'0"	Drawn By Douglas Otmer	Approved Douglas Otmer
								