

REV.: 05-22-09

INTERIOR NON-LOAD BEARING WALL
TO BE NOMINAL 3 $\frac{5}{8}$ " MTL. STUD
or 2x4 WD. STUD @ 24" O.C.

ALL OPERABLE WINDOWS THAT ARE LOCATED MORE THAN 72' ABOVE FINISH GRADE, THE LOWEST PART OF CLEAR OPENING OF WINDOW SHALL BE A MIN. OF 24" A.F.F. OF ROOM.

WALL TYPES:

MARK	WALL DESCRIPTION
E2	EXTERIOR FRAME WALL TO BE 2x4 #2 SYP. WOOD STUDS @ 16" O.C. ATTACH 7/16 OSB w/ 8d NAIL @ 4" O.C. EDGES AND 6" O.C. FIELD OR 16ga. x 1 1/2" STAPLE @ 2" O.C. EDGE AND 4" O.C. FIELD TOTAL WIDTH = 4"

OPENING	SIZE	ROUGH OPENING
2624 SH	23 $\frac{1}{2}$ " x 27 $\frac{1}{2}$ "	23 $\frac{3}{4}$ " x 27 $\frac{3}{4}$ "
2030 SH	23 $\frac{1}{2}$ " x 35 $\frac{1}{2}$ "	23 $\frac{3}{4}$ " x 35 $\frac{3}{4}$ "
2040 SH	23 $\frac{1}{2}$ " x 47 $\frac{1}{2}$ "	23 $\frac{3}{4}$ " x 47 $\frac{3}{4}$ "
2050 SH	23 $\frac{1}{2}$ " x 59 $\frac{1}{2}$ "	23 $\frac{3}{4}$ " x 59 $\frac{3}{4}$ "
3030 SH	35 $\frac{1}{2}$ " x 35 $\frac{1}{2}$ "	35 $\frac{3}{4}$ " x 35 $\frac{3}{4}$ "
3040 SH	35 $\frac{1}{2}$ " x 47 $\frac{1}{2}$ "	35 $\frac{3}{4}$ " x 47 $\frac{3}{4}$ "
3050 SH	35 $\frac{1}{2}$ " x 59 $\frac{1}{2}$ "	35 $\frac{3}{4}$ " x 59 $\frac{3}{4}$ "
4050 SH	47 $\frac{1}{2}$ " x 59 $\frac{1}{2}$ "	47 $\frac{3}{4}$ " x 59 $\frac{3}{4}$ "

REV.: 05-31-11

 
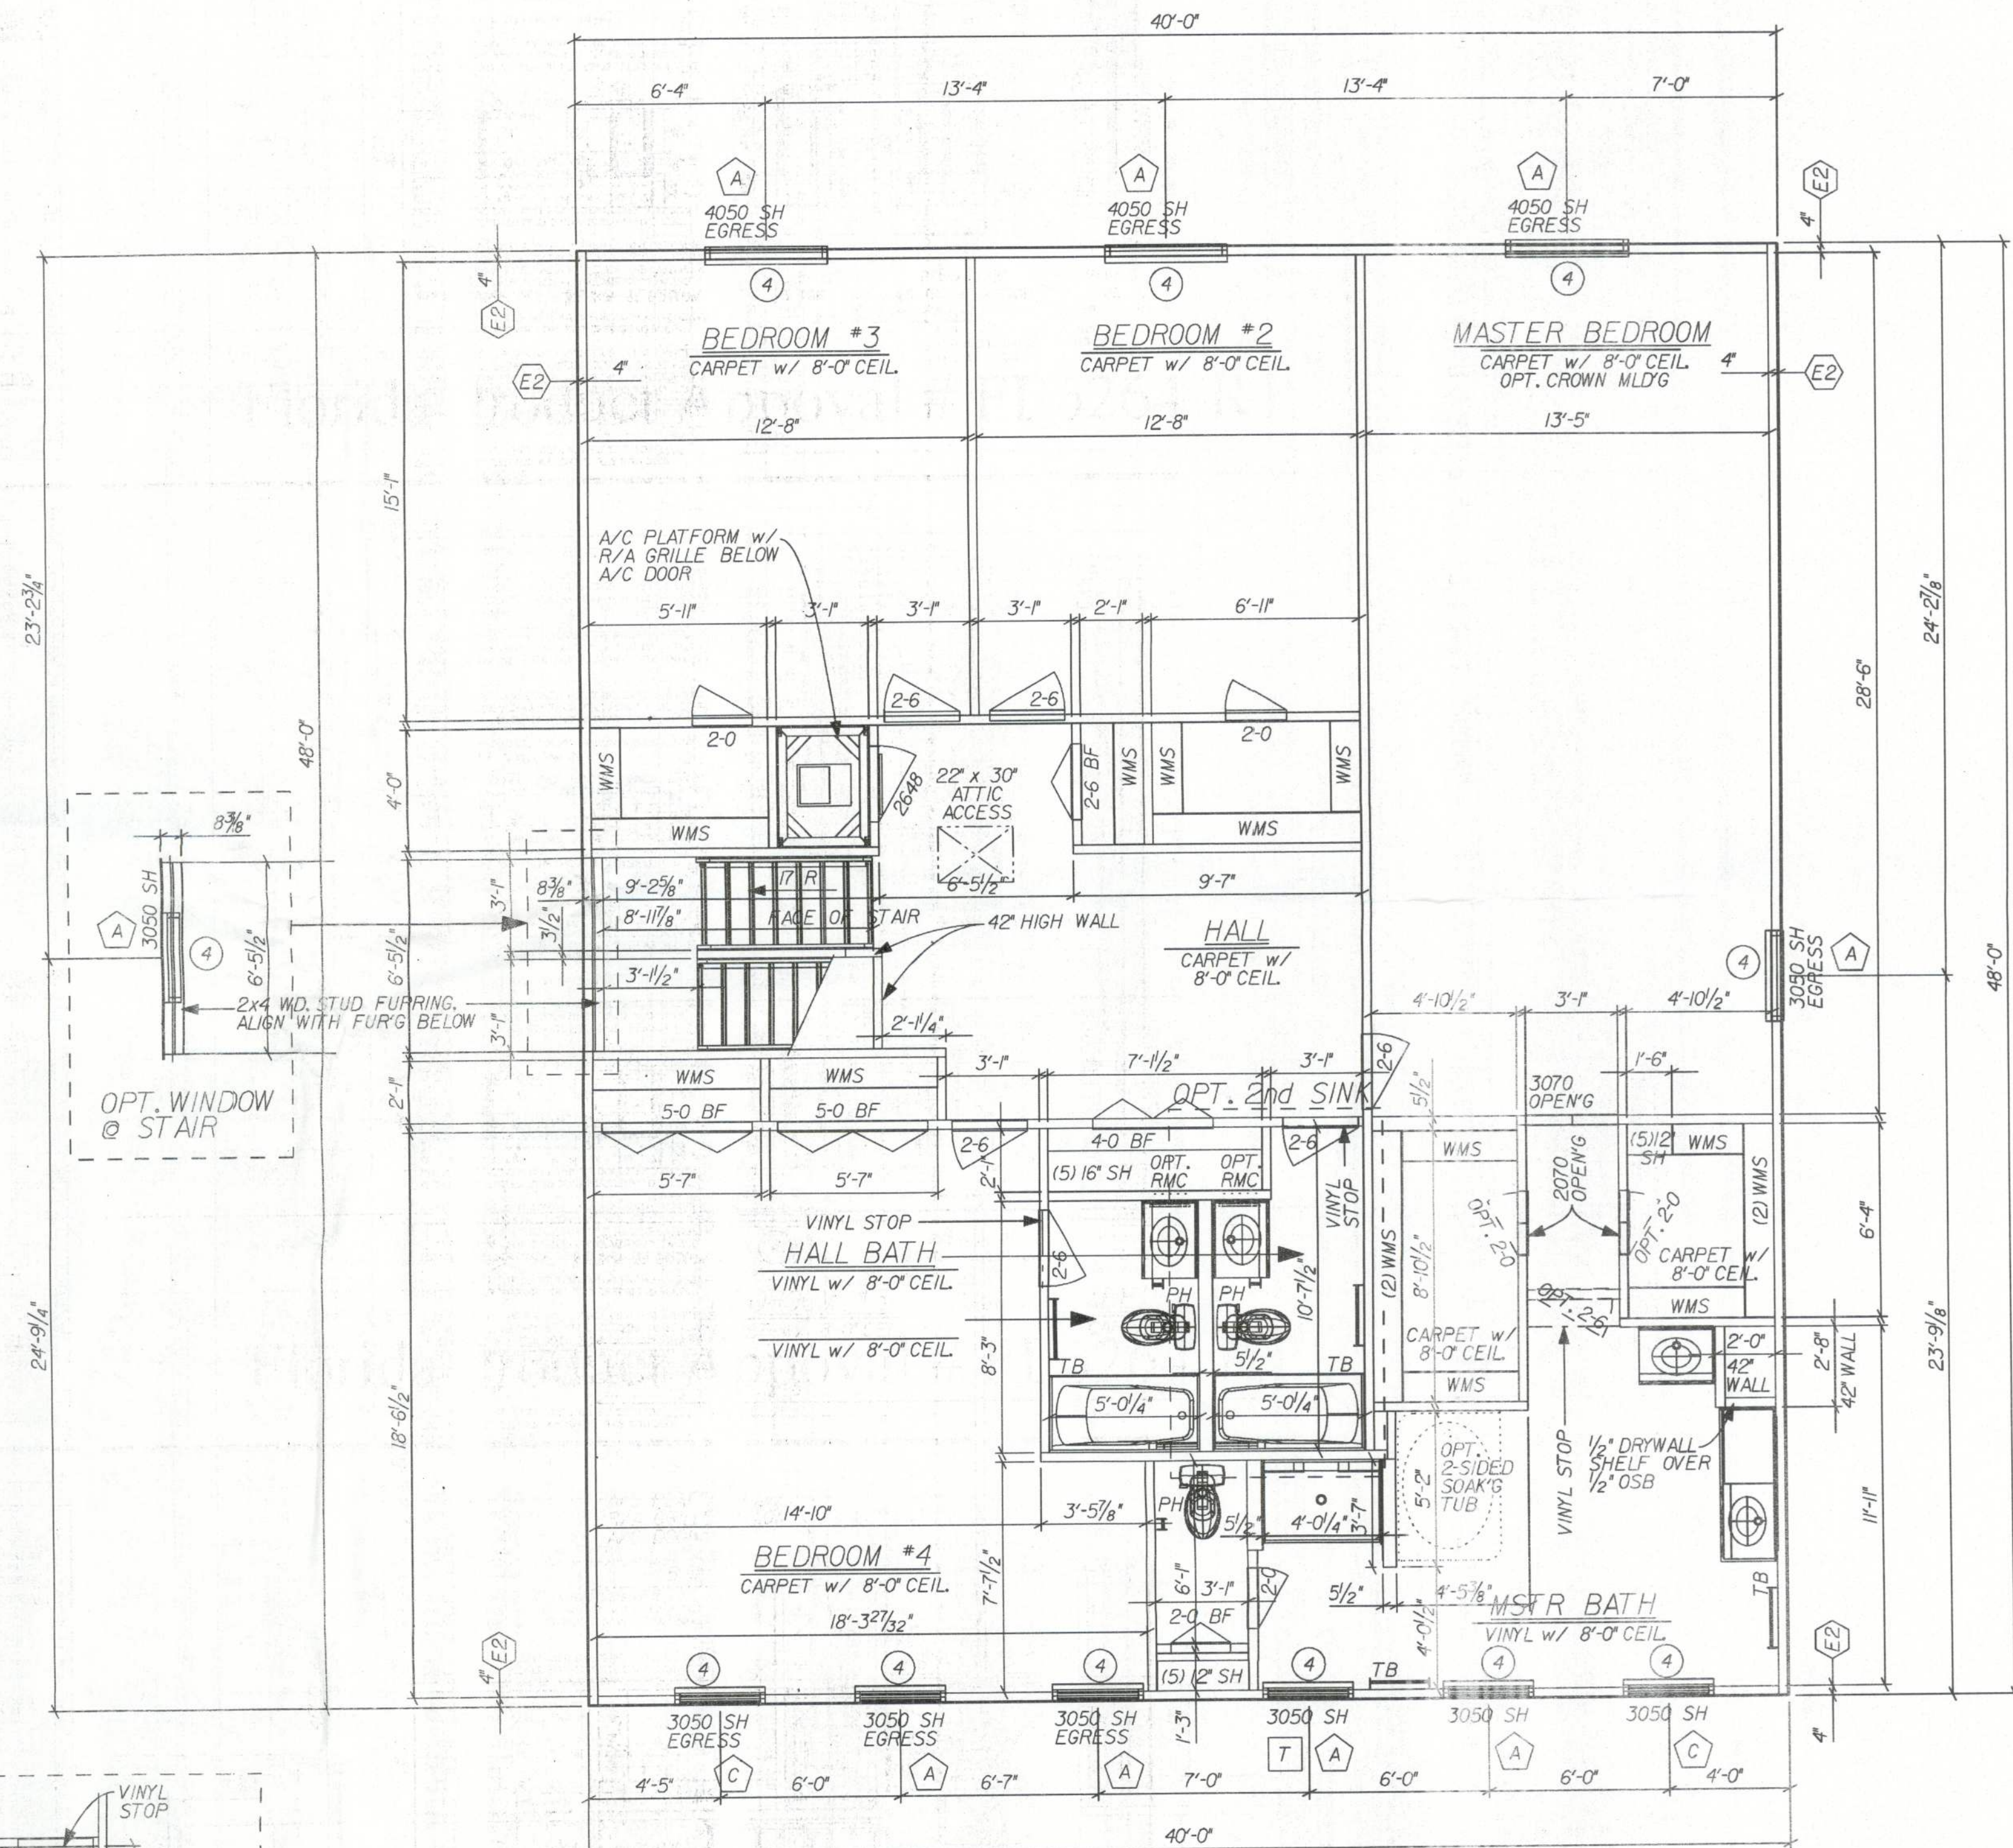
 
MARK	HEADER SIZE
(4)	(2) 2x8
(8)	(2) 2x10



STAIR DESIGN LIVE LOAD (LL) = 40 PSF
SINGLE CONCENTRATED LIVE LOAD TO GUARDRAIL/HANDRAIL = 200 PSF
PRE-ASSEMBLED STAIR: 9 1/2" TREAD [16" FRMG @ 9'-4 1/2"]
SCALE: 1/2" = 1'-0"



WALL ATTACHMENT

SECTION A

SECOND FLOOR PLAN
SCALE: $\frac{1}{4}" = 1'-0"$

SCALE : $1/4" = 1'-0"$

PRODUCT	REL DATE	07-23-09
△	07-16-09	REV. TO INTERIOR WOOD WALLS
△	07-16-09	REV. FOR PROTOTYPE WALK-THRU
△	06-17-10	REV. PER PRODUCT REFINEMENTS
△	07-19-10	REV. TIER 2 VANITY/REG. LIGHTS
△	08-09-10	REV. TIER 2 OT. STAR WINDOW
△	08-09-10	REV. TIER 3 WALL HGHT./MISC.

Maronda Homes
(407) 321-0064 4005 MARONDA WAY SANFORD, FLORIDA 32771
COPYRIGHT © 2005 MARONDA HOMES

AMERICANA SECOND FLOOR PLAN

Maronda Systems
4005 Maronda Way
Sanford, FL 32771
(407)321-0064

Tomas Ponce P.E.
License No. 0050068
 September 14, 2011

SHEET:

4

FL GSE