




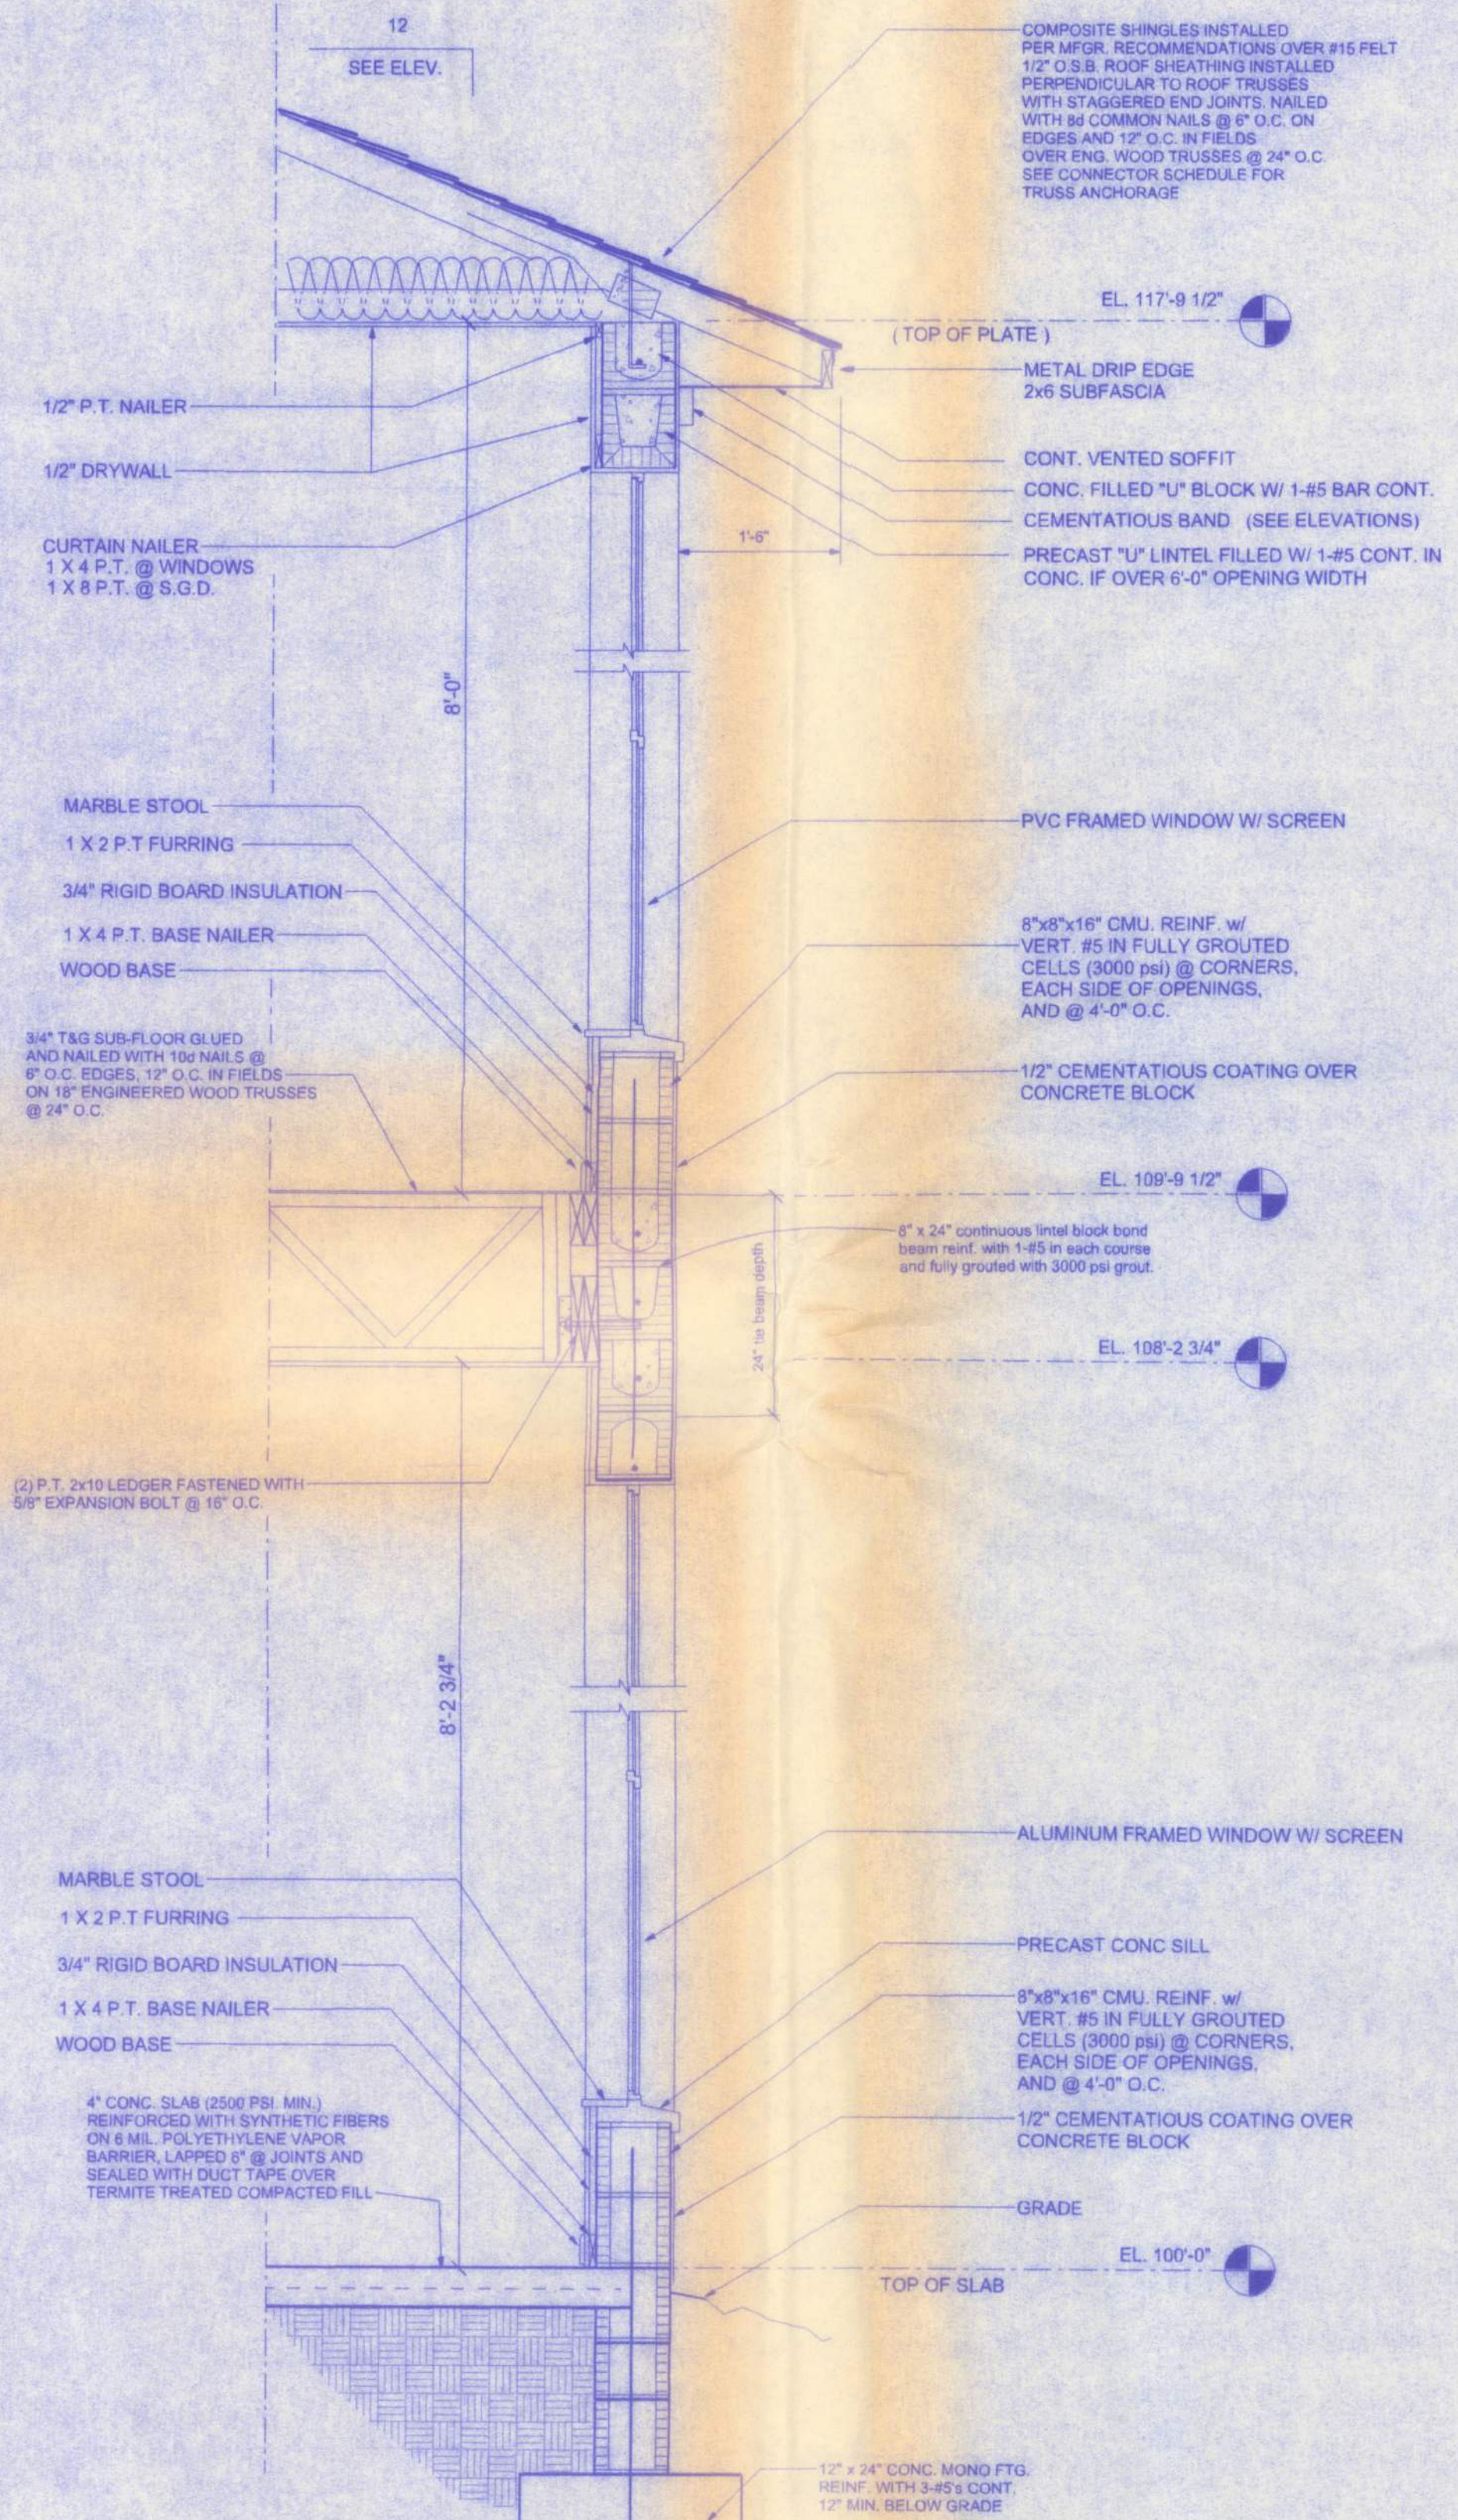


TYPICAL WALL SECTION (2 STORY SECTION)
SCALE: 3/4" = 1'-0"

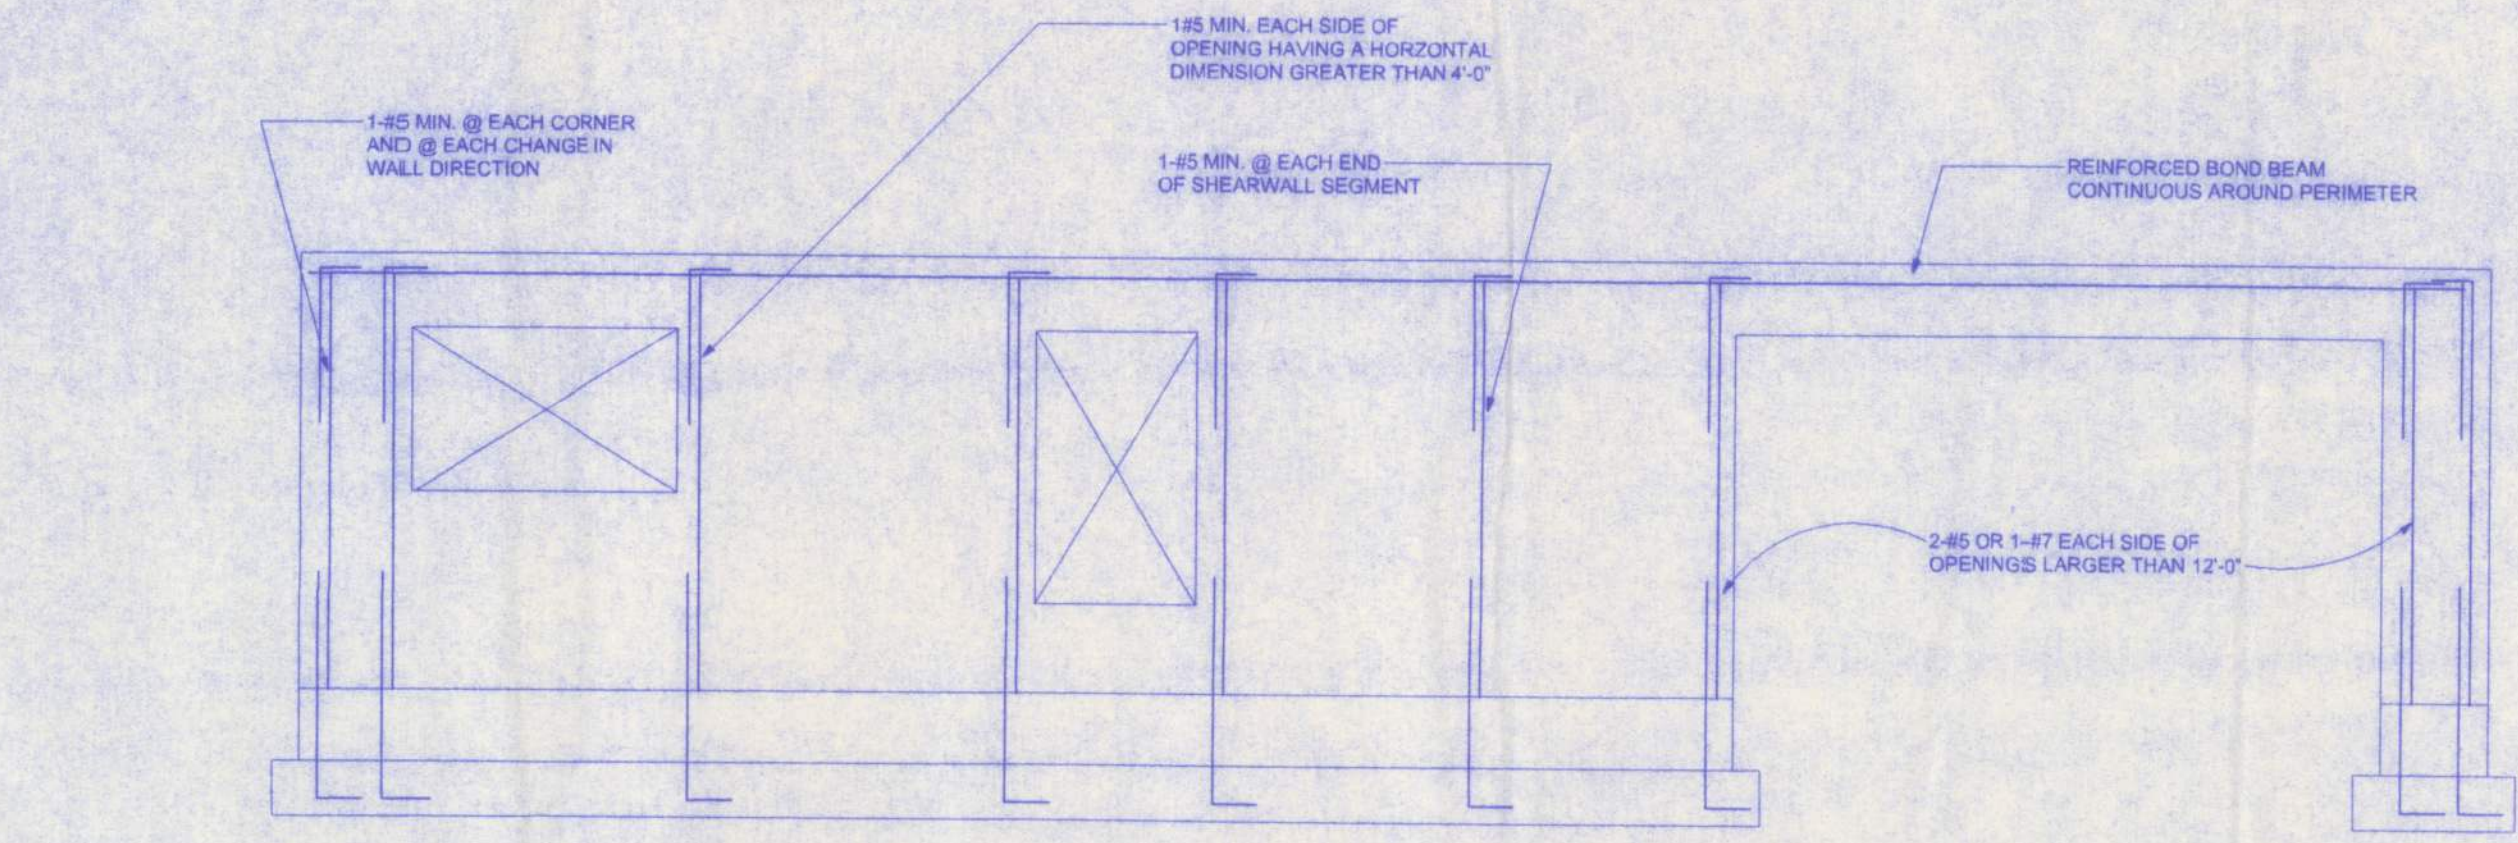


EXTERIOR WALL REINFORCEMENT SUMMARY
ONE STORY, TWO STORY SIMILAR
NTS

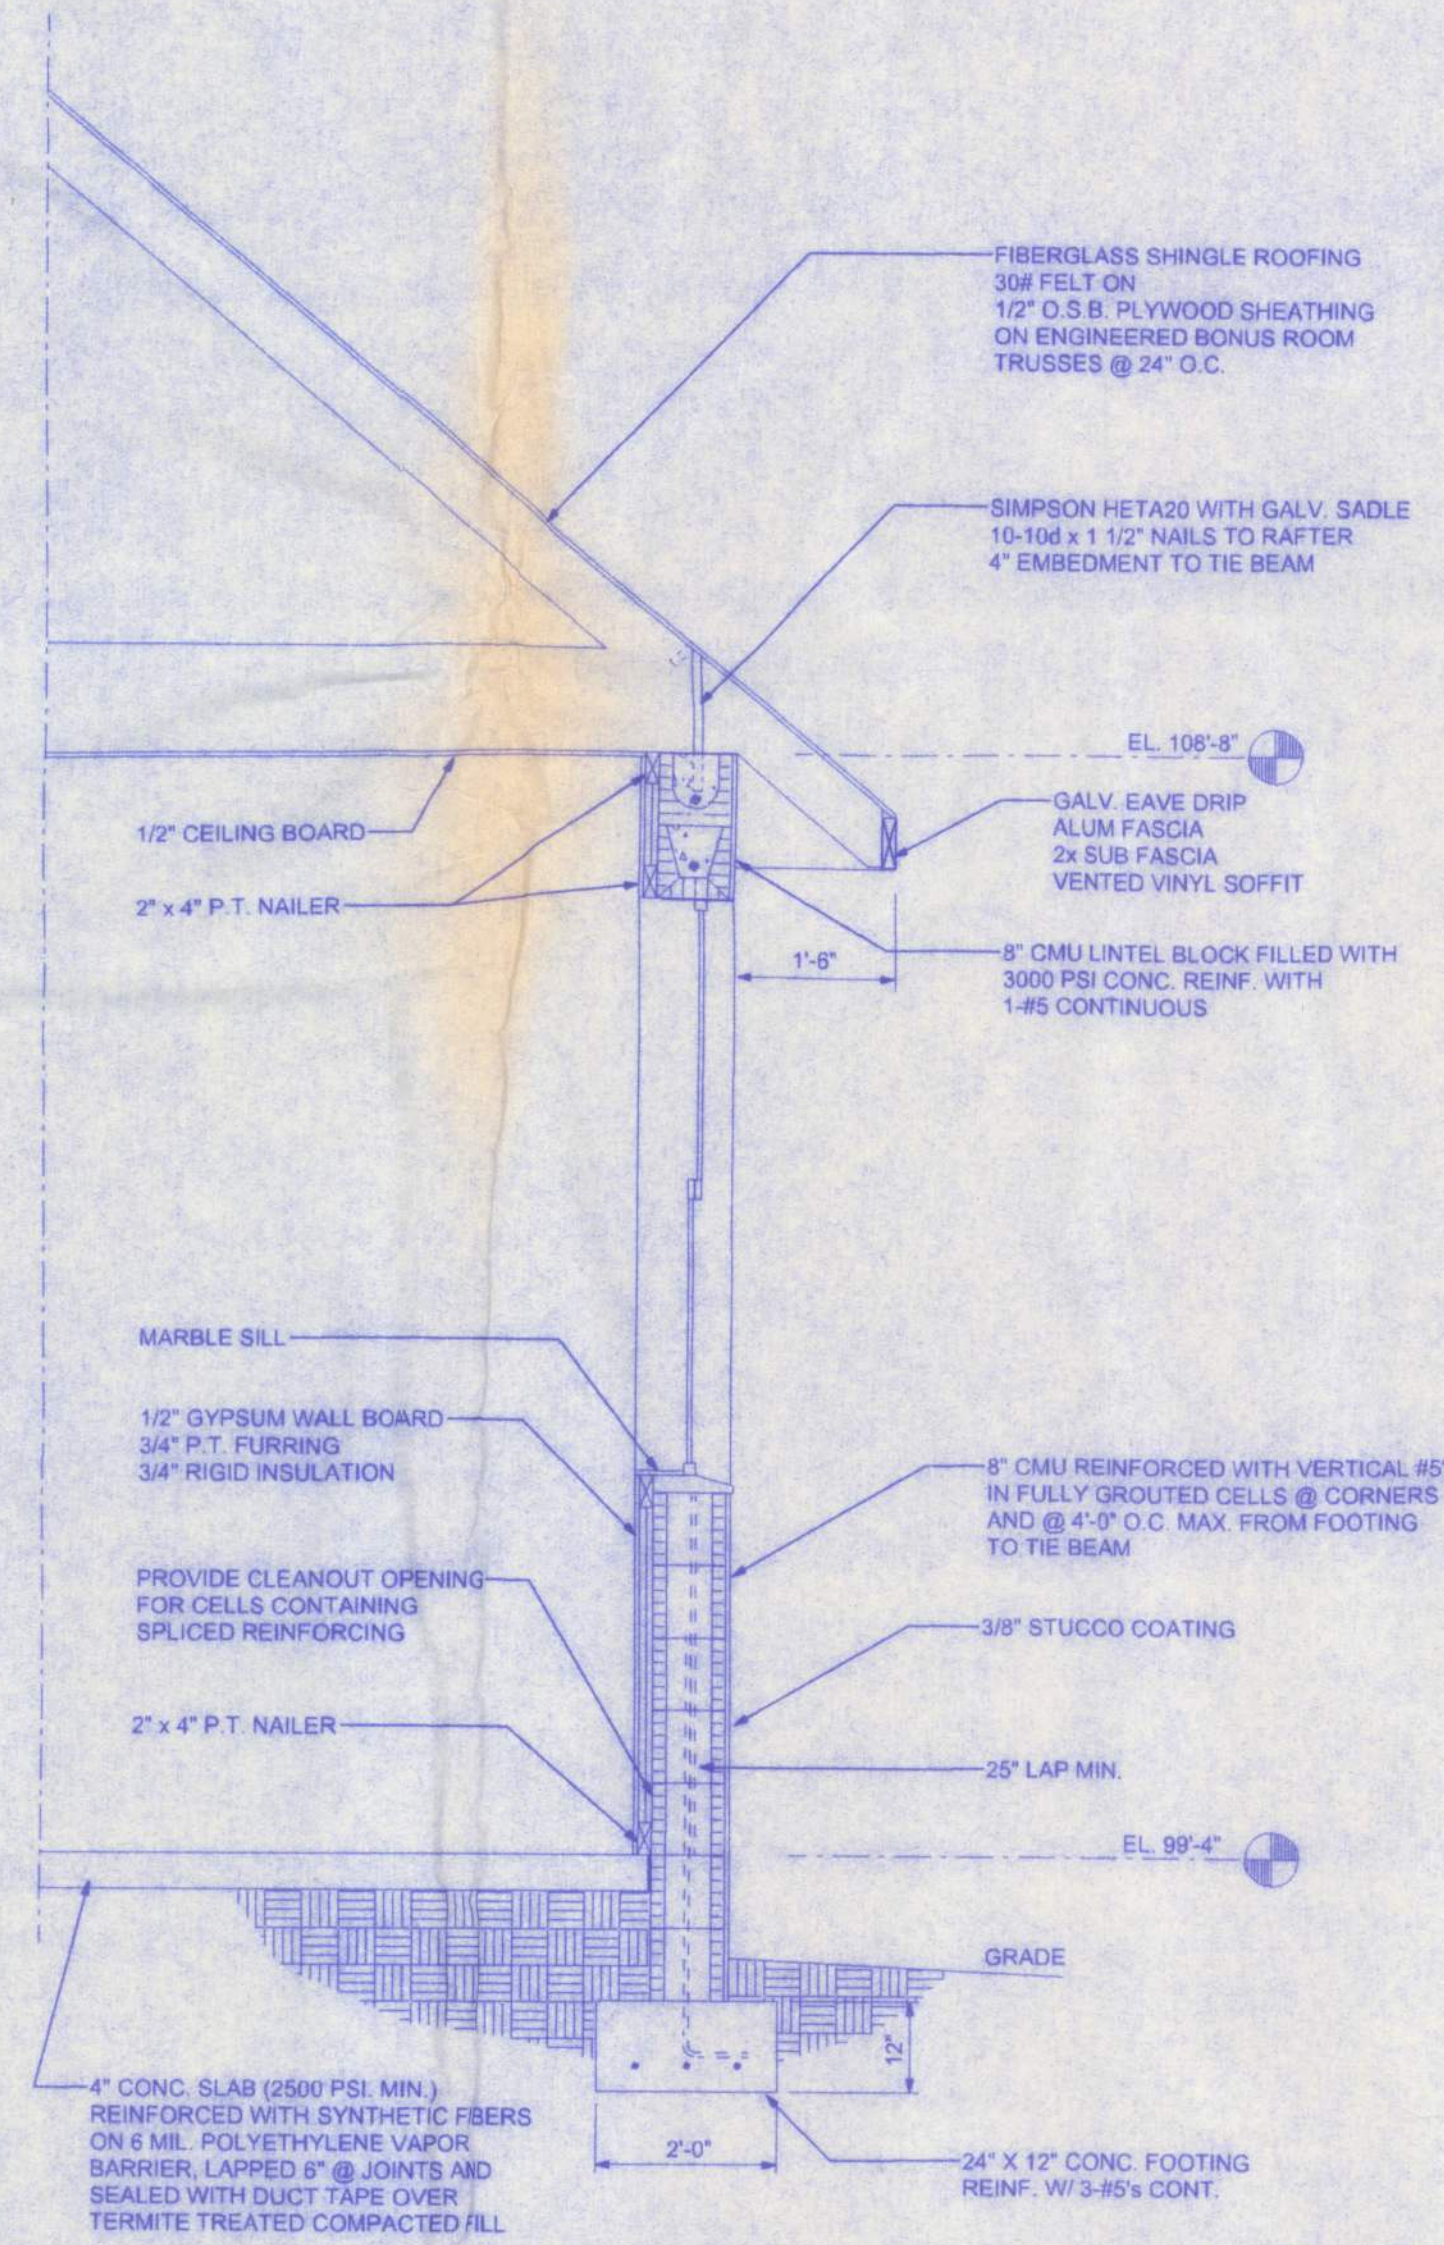

GARAGE WALL SECTION
SCALE: 3/16" = 1'-0"

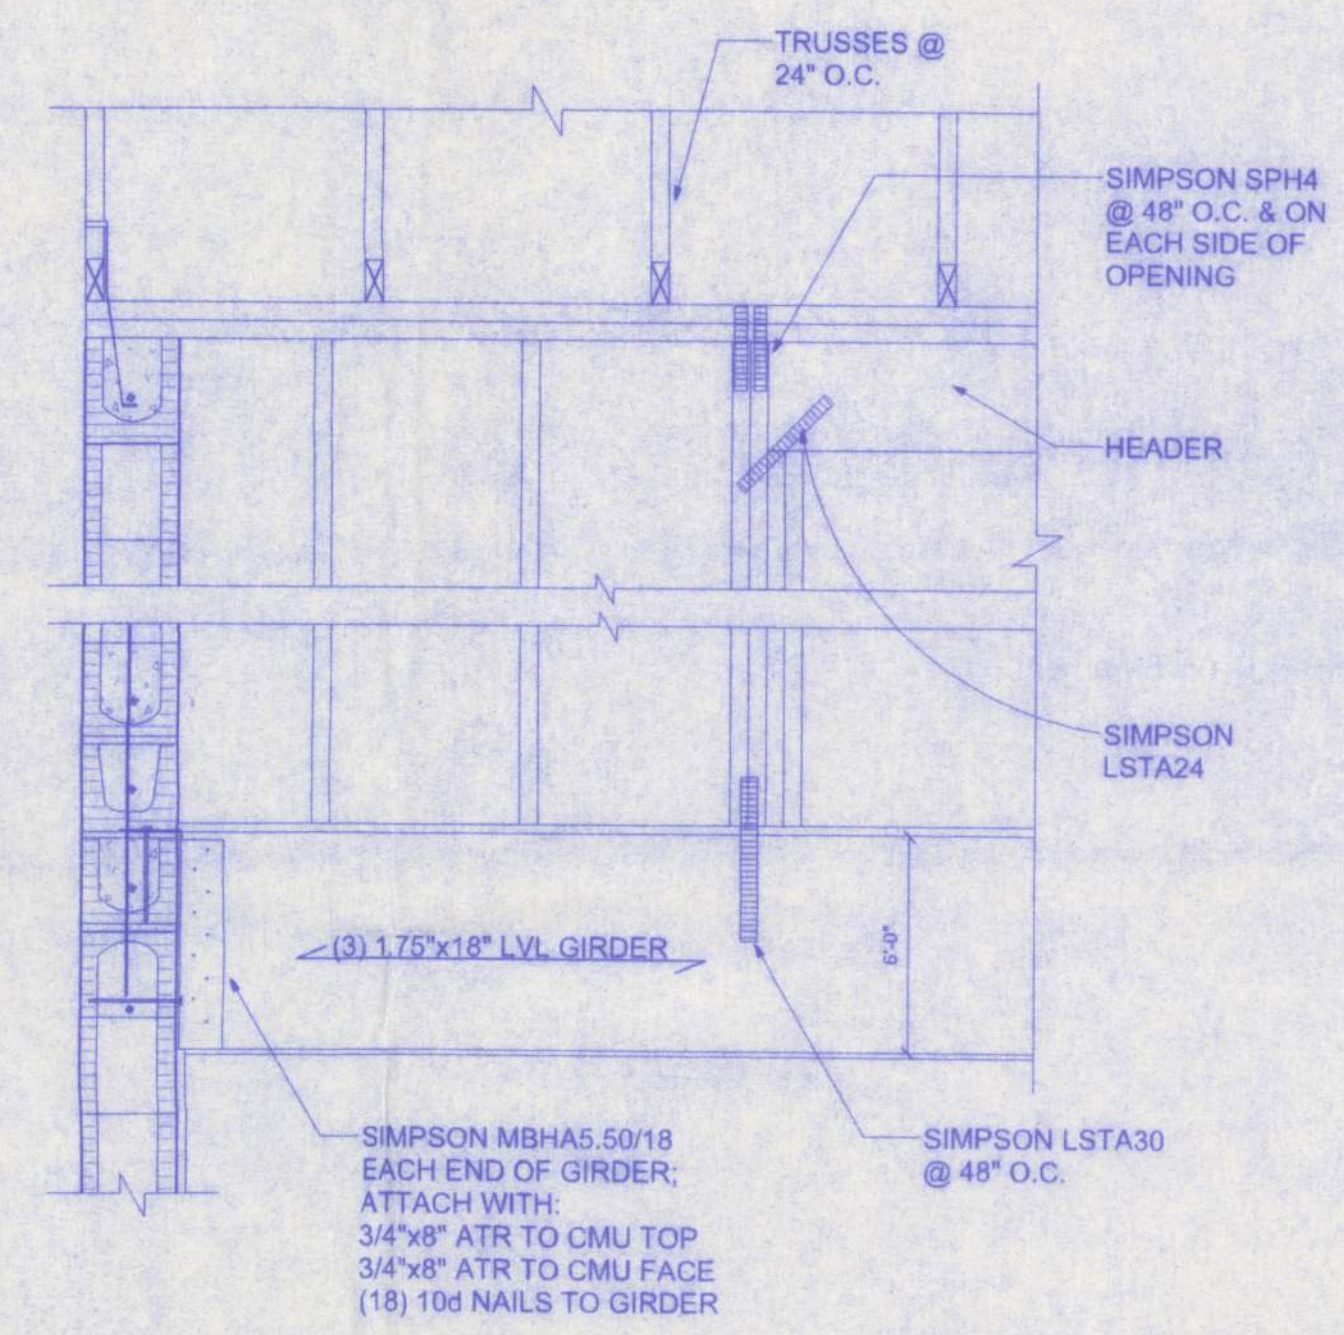

2 STORY FRAME LOAD BRG WALL
SCALE: 3/4" = 1'-0"

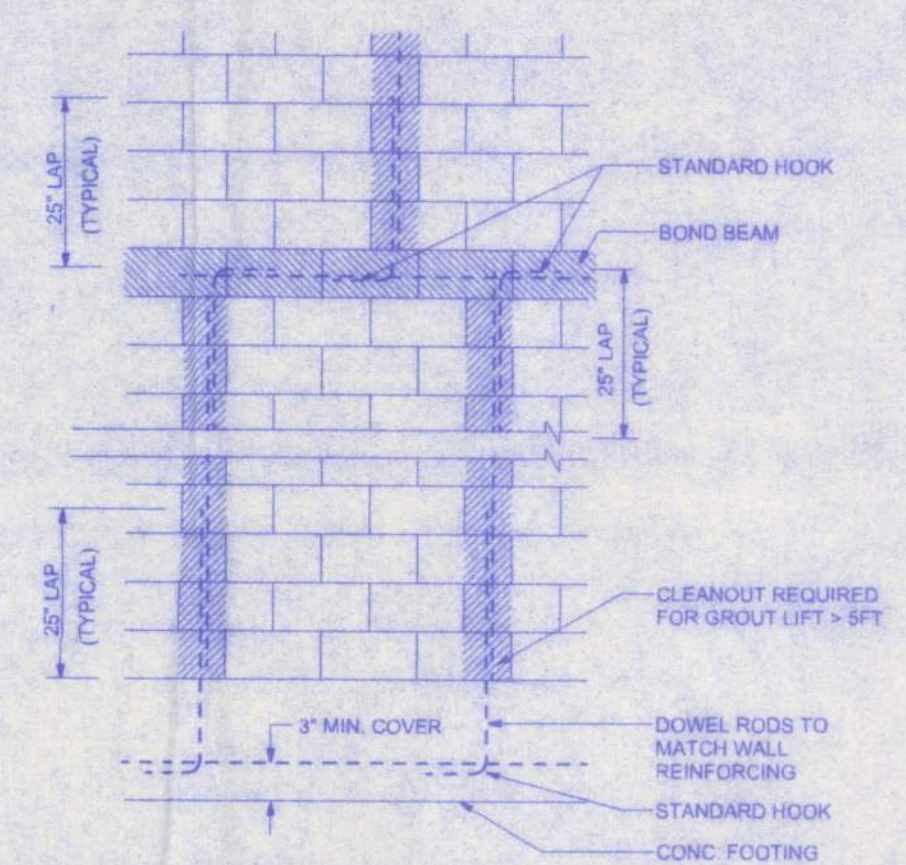


CONTINUITY OF FIRST- AND SECOND FLOOR
VERTICAL WALL REINFORCEMENT
SCALE: 1/2" = 1'-0"

W. H. H. H.
6/24/05

PAUL BROWN RESIDENCE

161 NW MADISON STREET
SUITE #102
LAKE CITY, FL 32055
(386)758-4209

CERTIFICATE OF AUTHORIZATION # 00008701

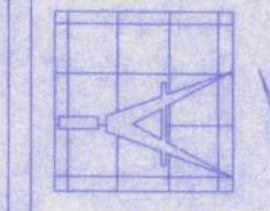

Freeman
Design Group, Inc.

DATE 6/21/05	DRAWN BY J.T.D.
REVISIONS	
SHEET A-11	OF 11
PROJECT NO.	