



REVISIONS	
	JFB


SOFTPLAN
ARCHITECTURAL DESIGN SOFTWARE

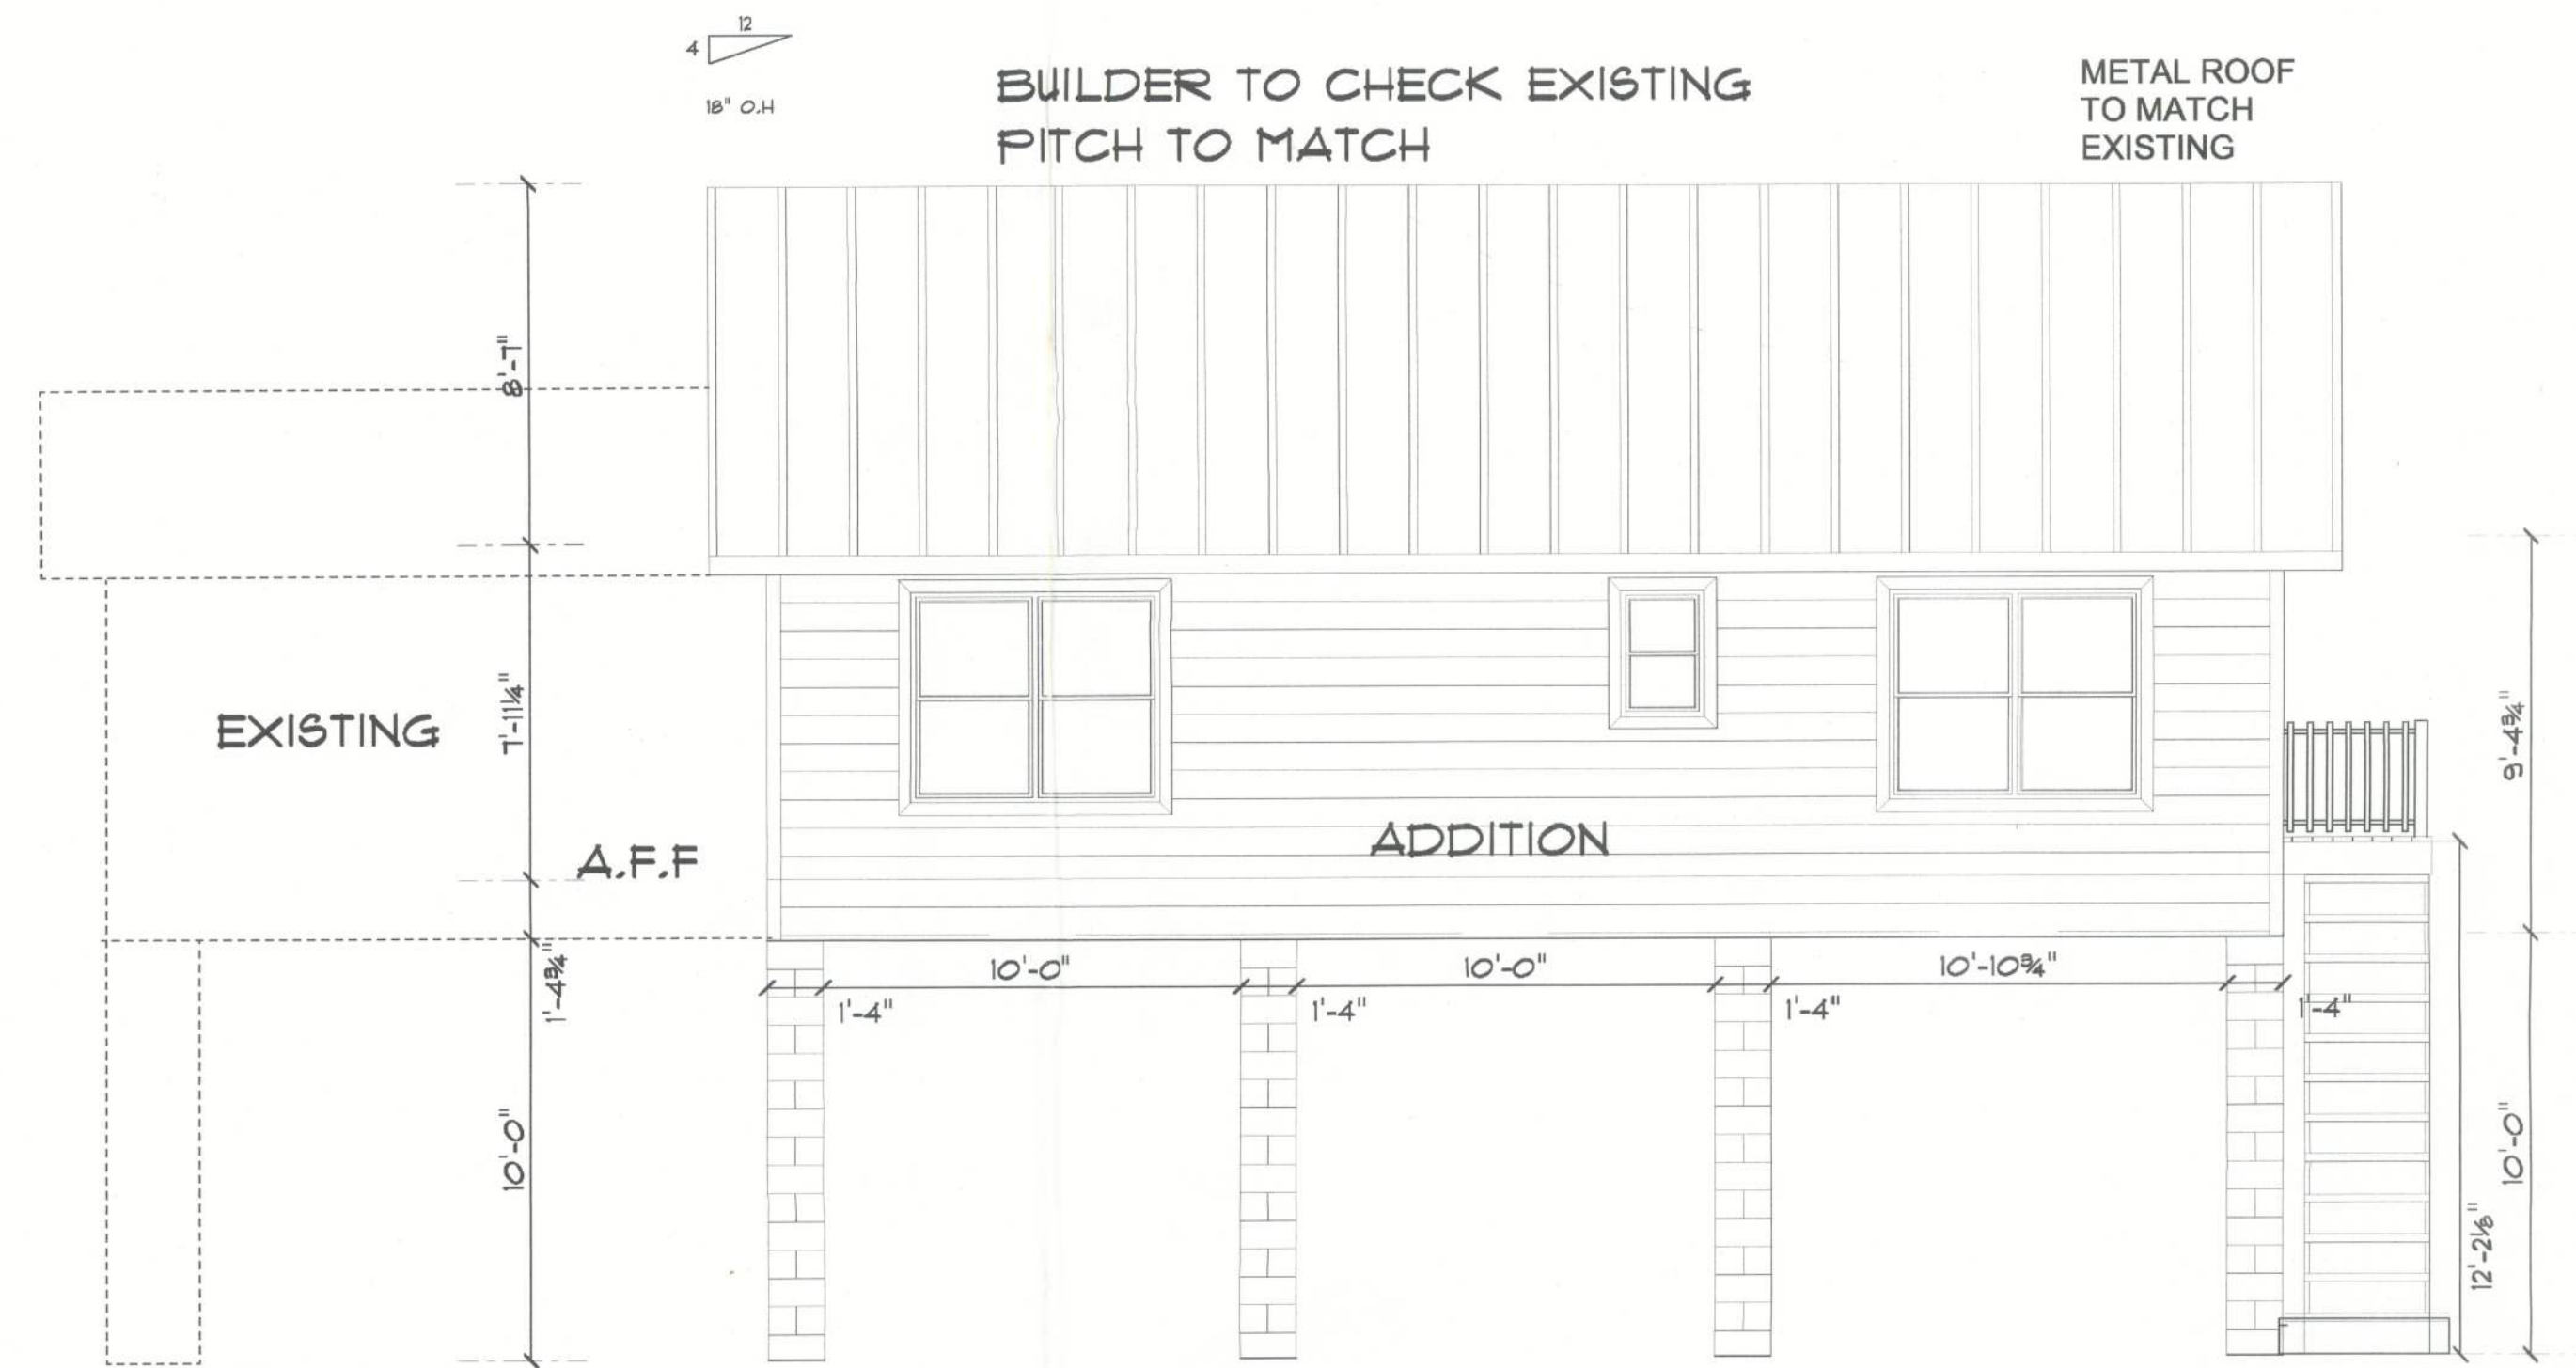


FRONT ELEVATION

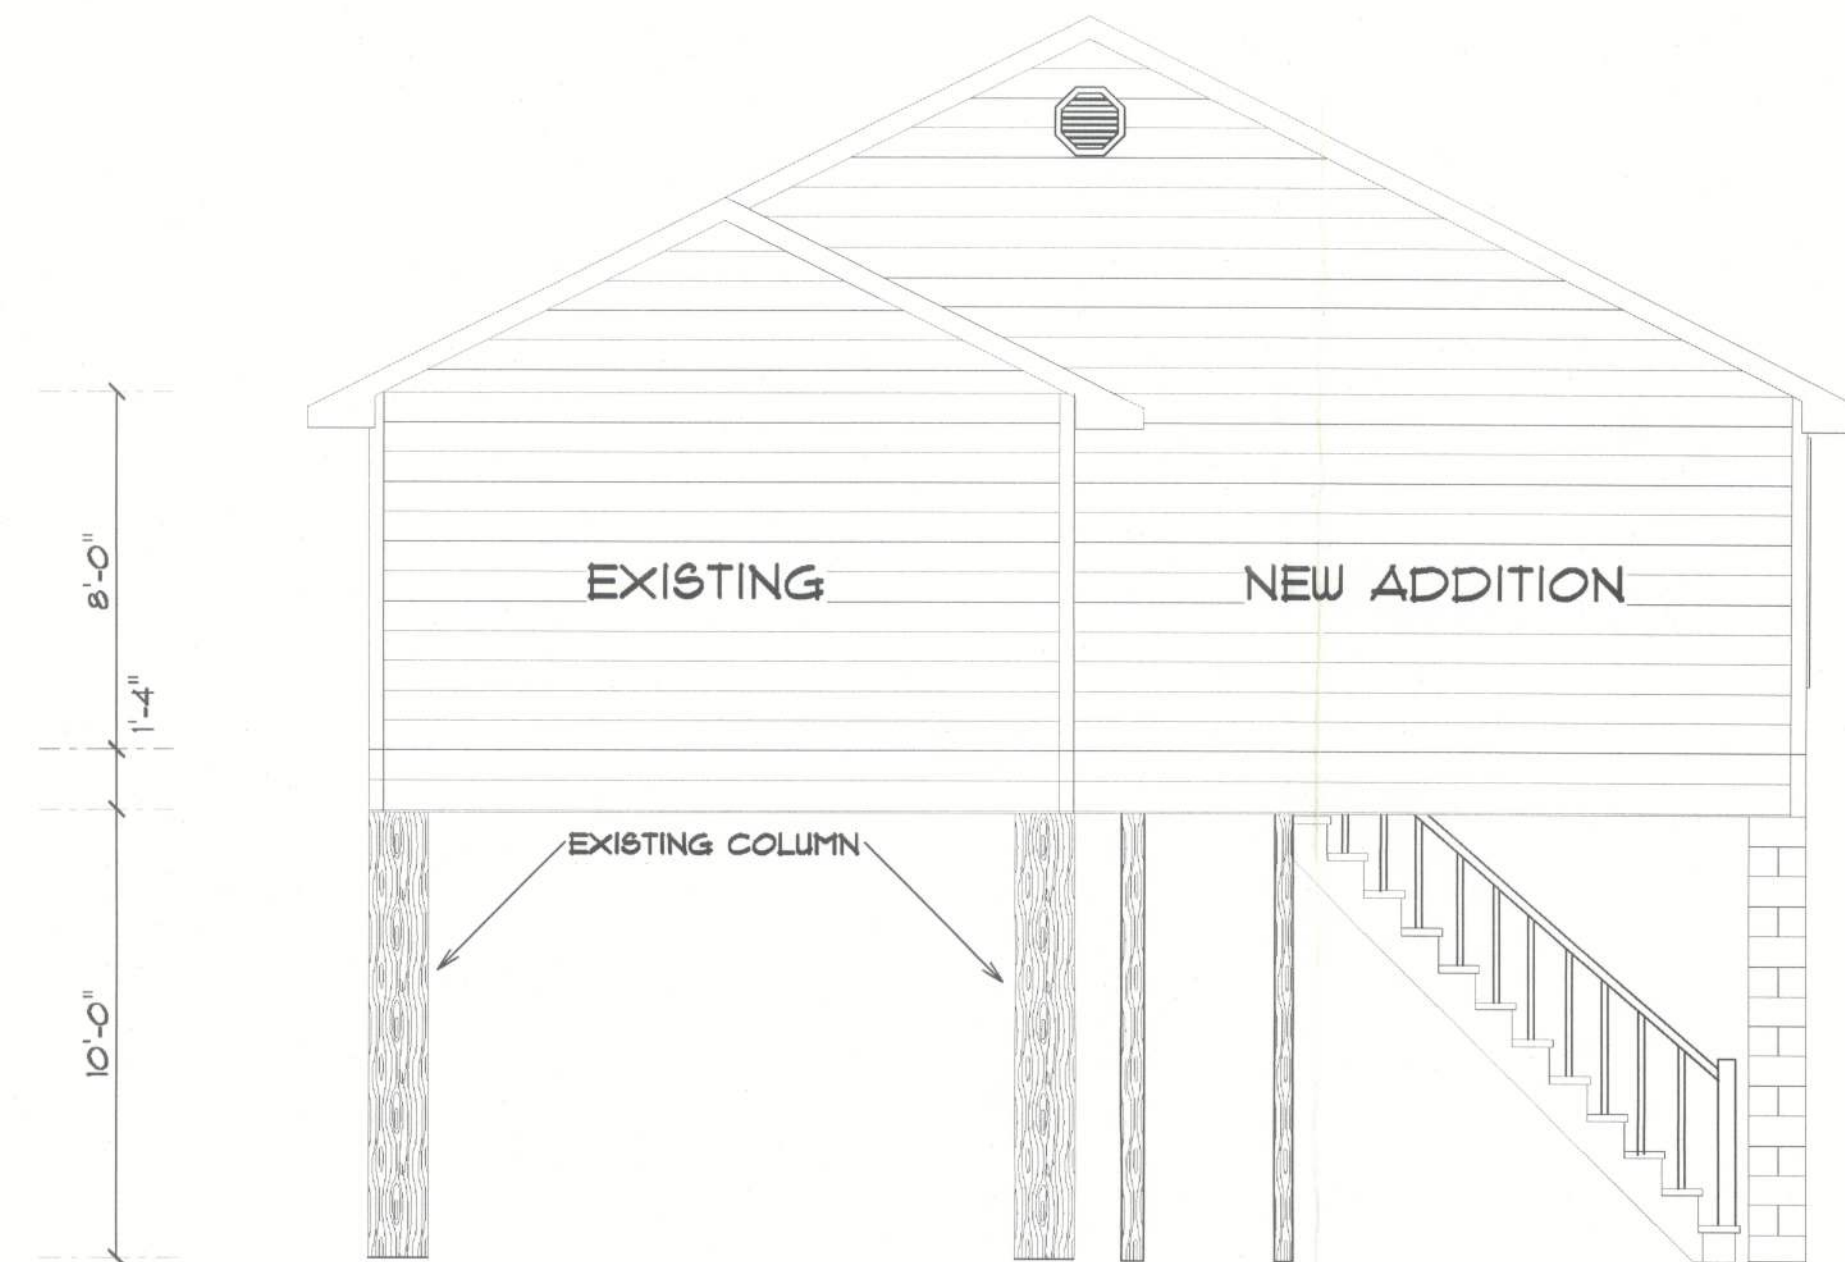

LEFT ELEVATION

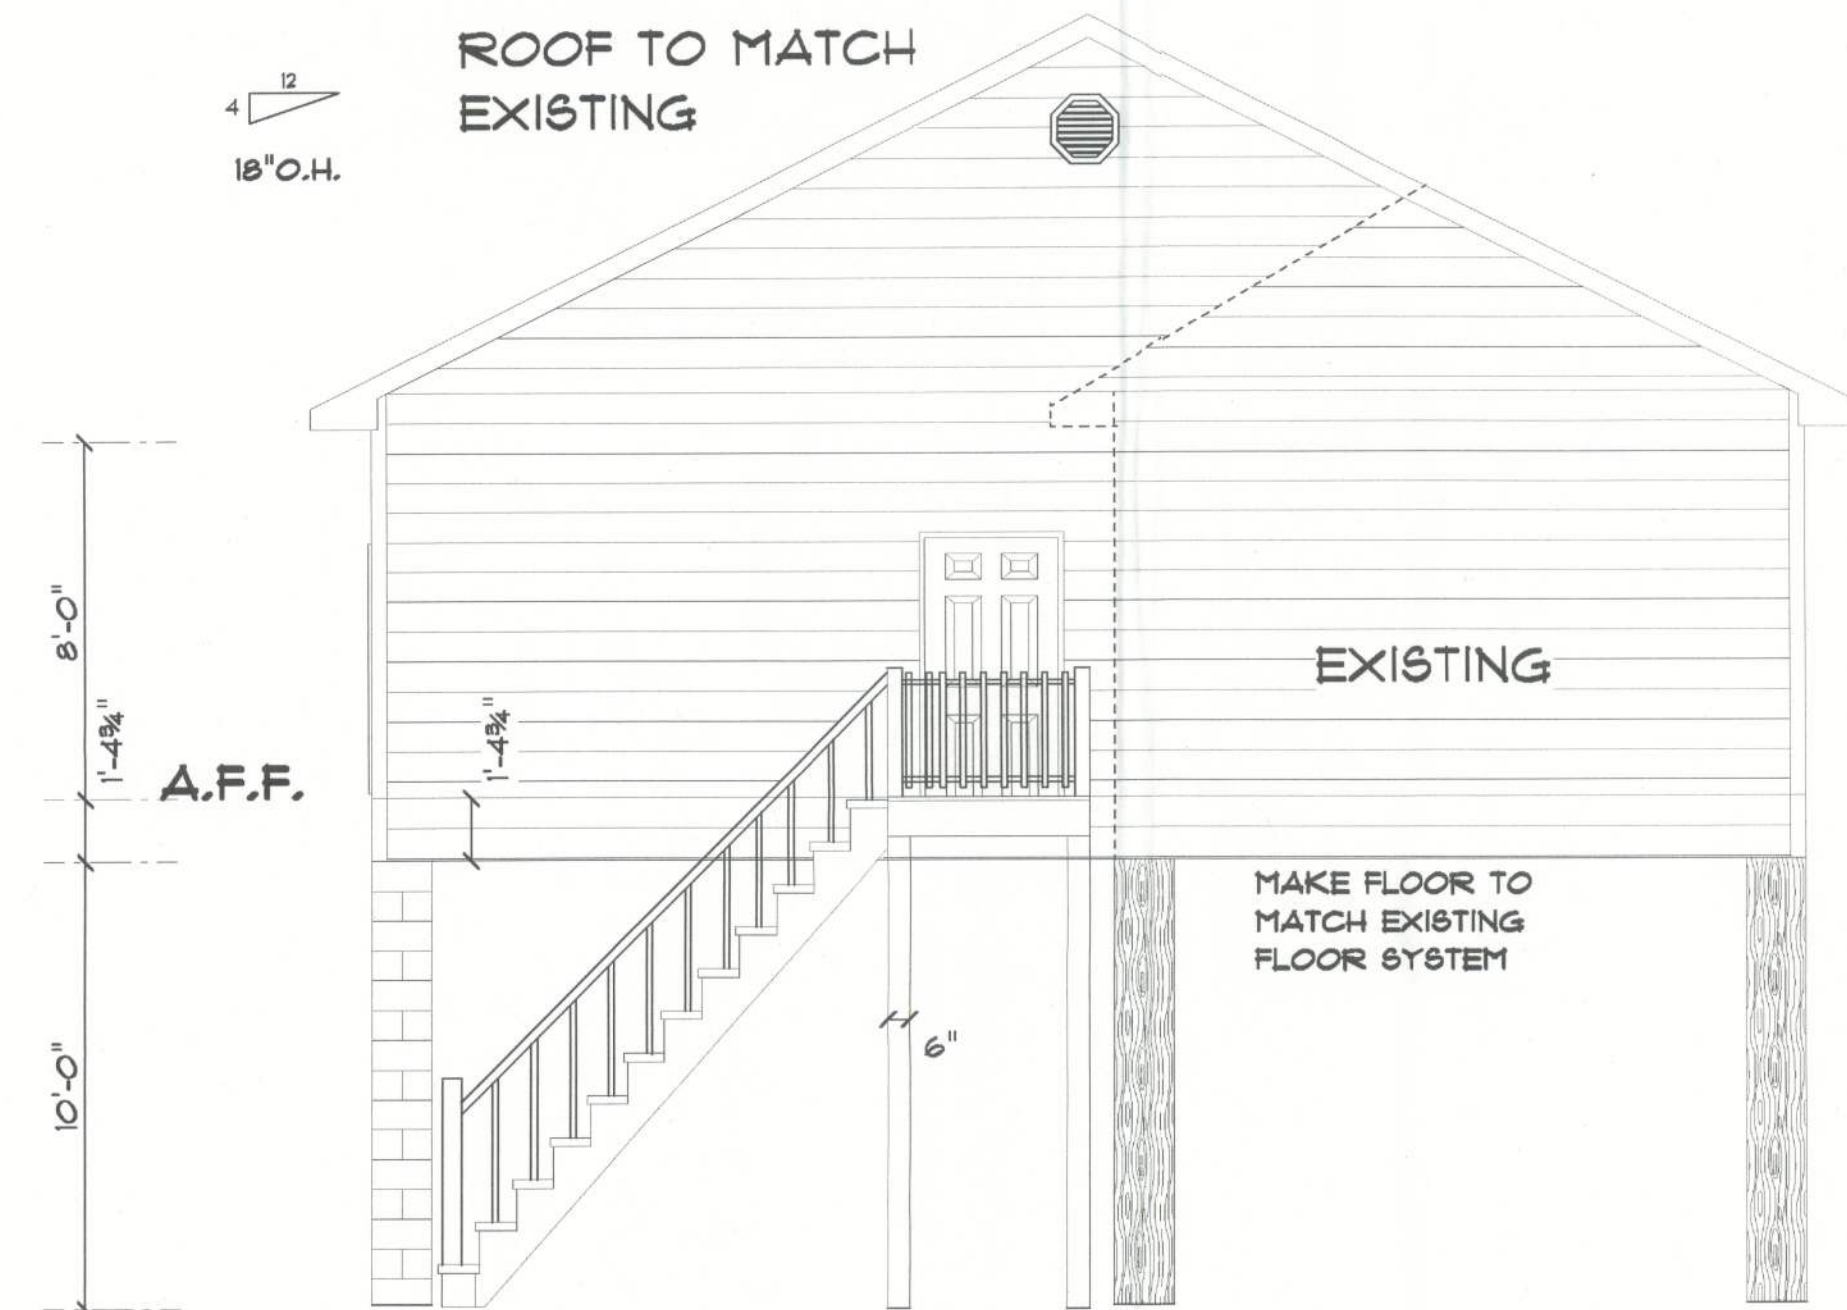

RIGHT ELEVATION

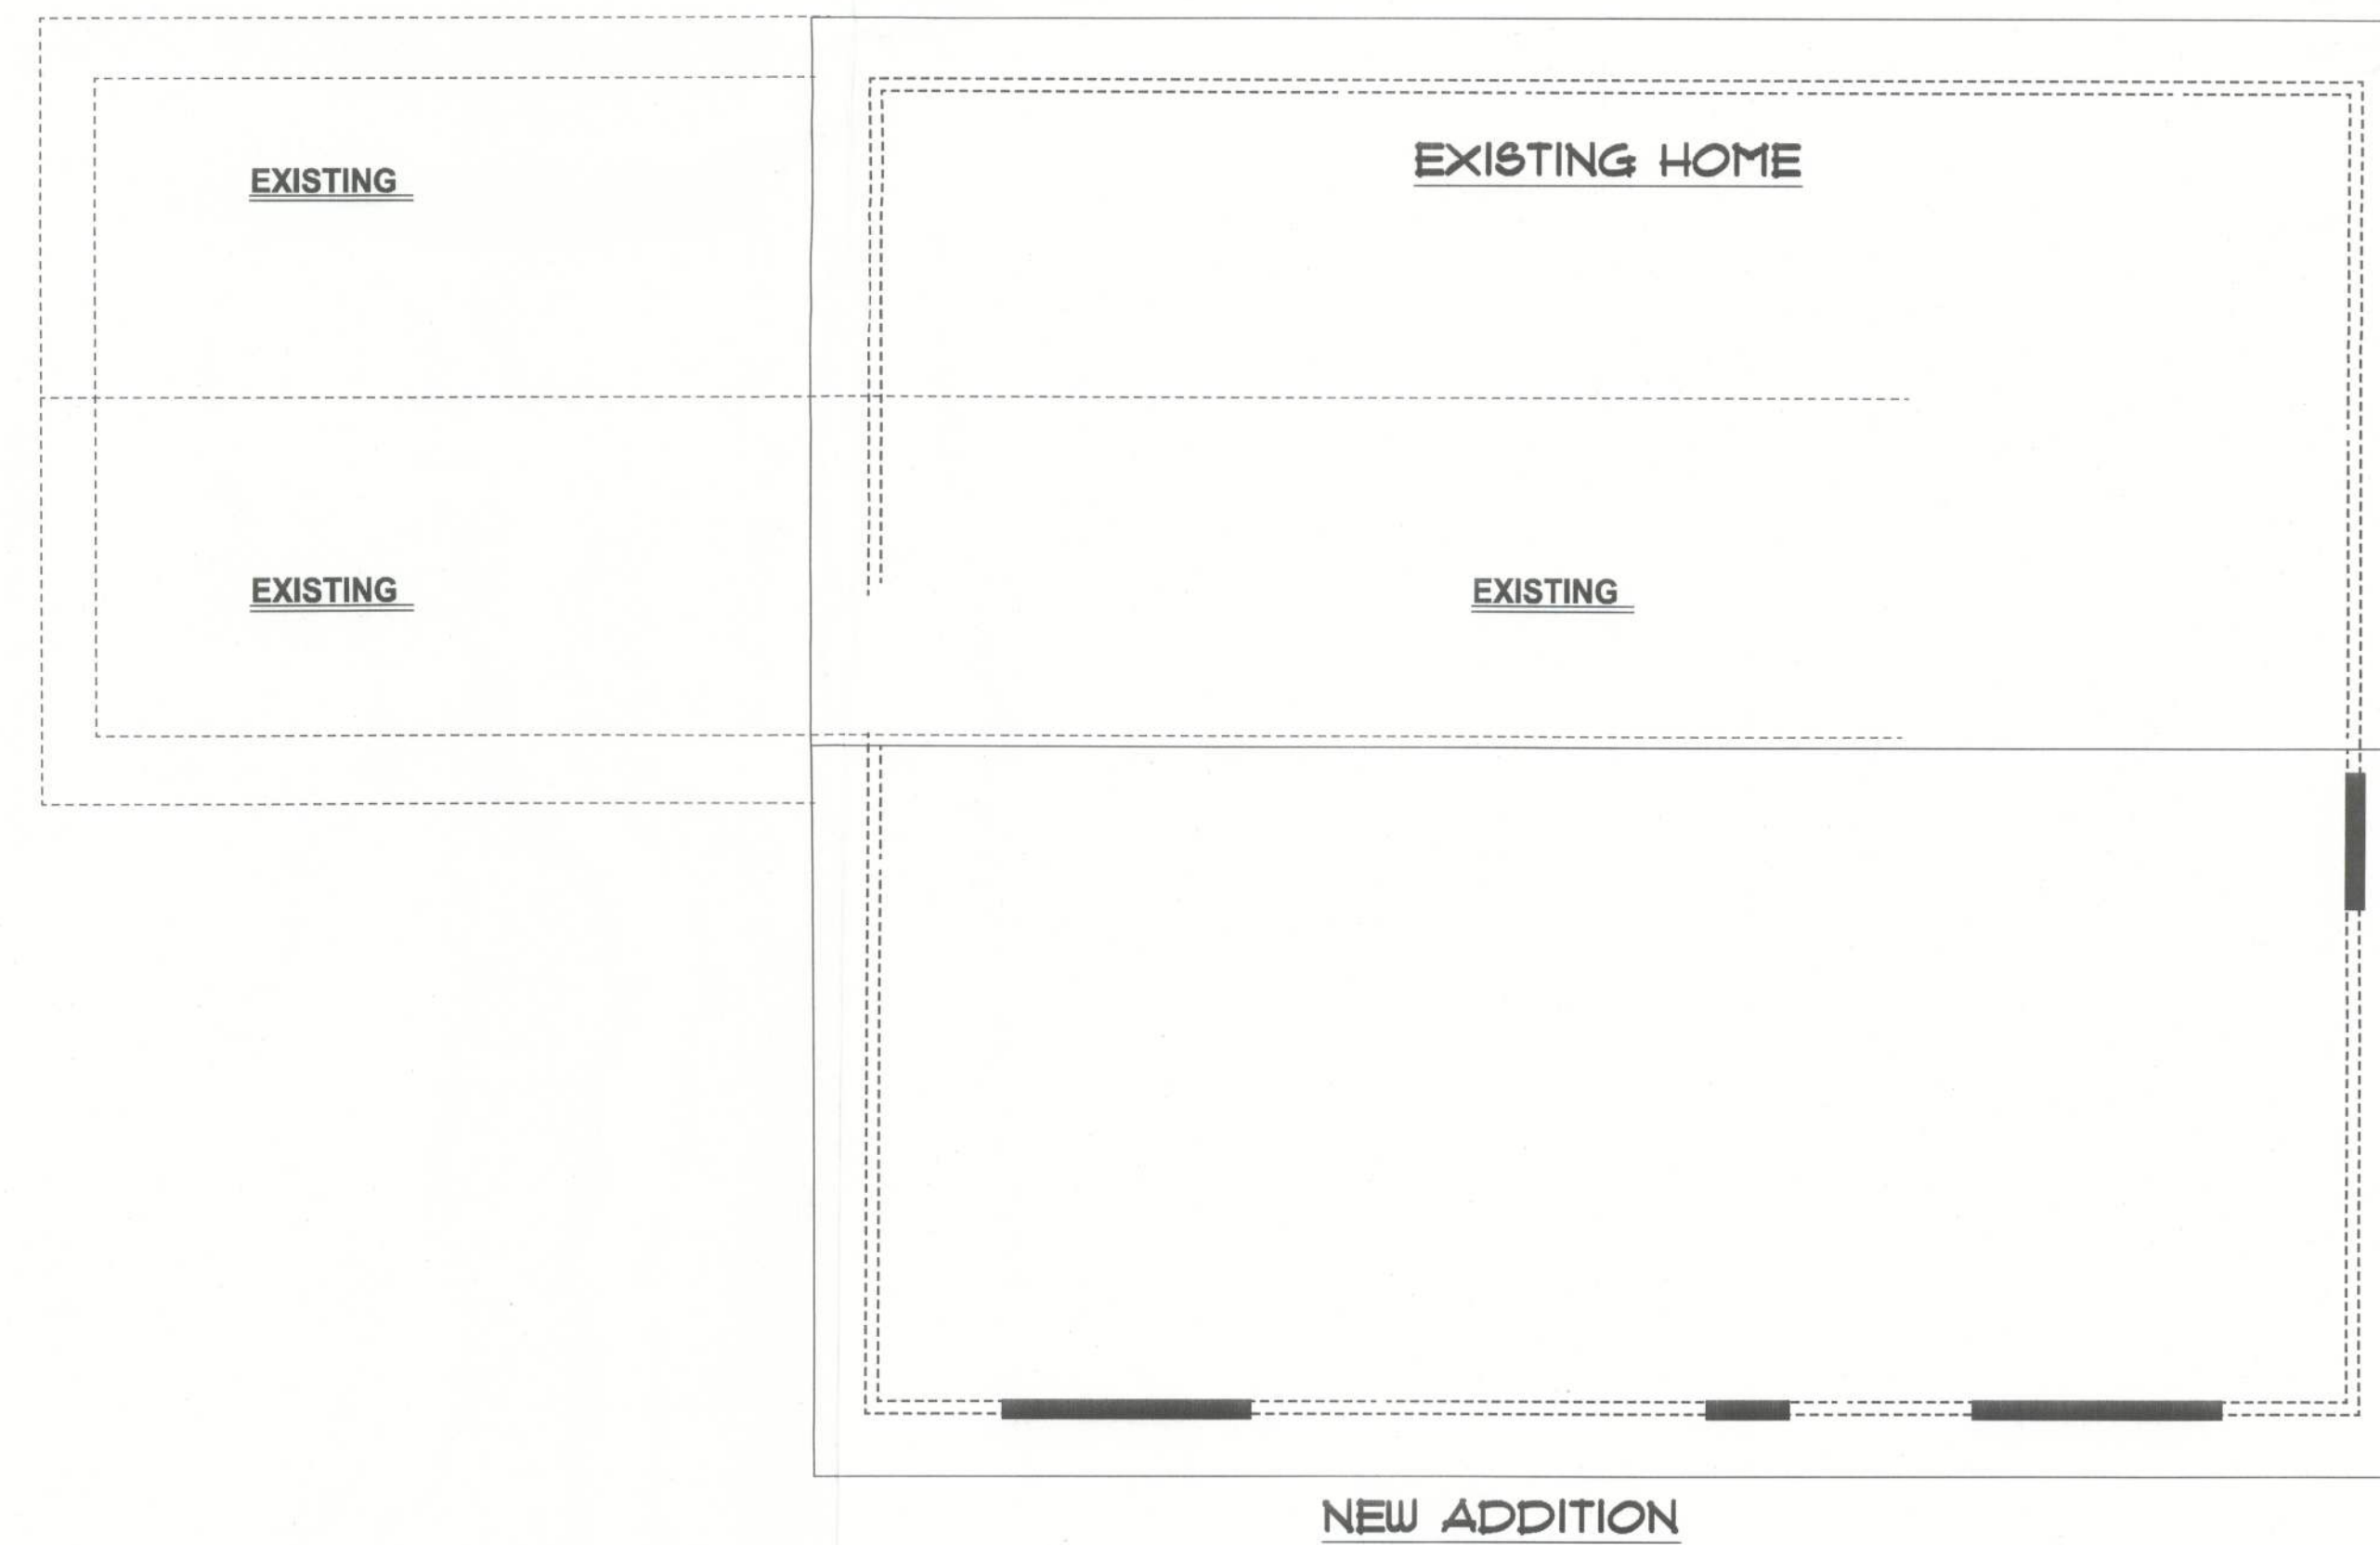

REQUIRED ROOF VENTILATION:

A8 PER FLORIDA BUILDING CODE R6-03

RIDGE VENT
MIN 50% TOTAL VENT AREA
LOCATED IN THE UPPER PORTION OF ATTIC (MIN 3" ABOVE EAVE)
444 S.F. / 300 X 50K = 44 S.F. RIDGE VENT AREA REQUIRED
444 FEET OF RIDGE VENT REQUIRED



Bryan Zecher
Construction, Inc.

ROOKS ADDITION

County, Florida

PRINTED DATE:
January 26, 2010

DRAWN BY:
JOHN BENZ 386-266-0746

DESIGNED BY:
Bryan Zecher Const.

FINALS DATE:
05 / Dec / 05

CHECKED BY:

JOB NUMBER:
ROOKS ADDITION

DRAWING NUMBER

A2 ELEVATIONS
& ROOF OVERVIEW