




PLAN VIEW
SCALE: 1/4" = 1'-0"

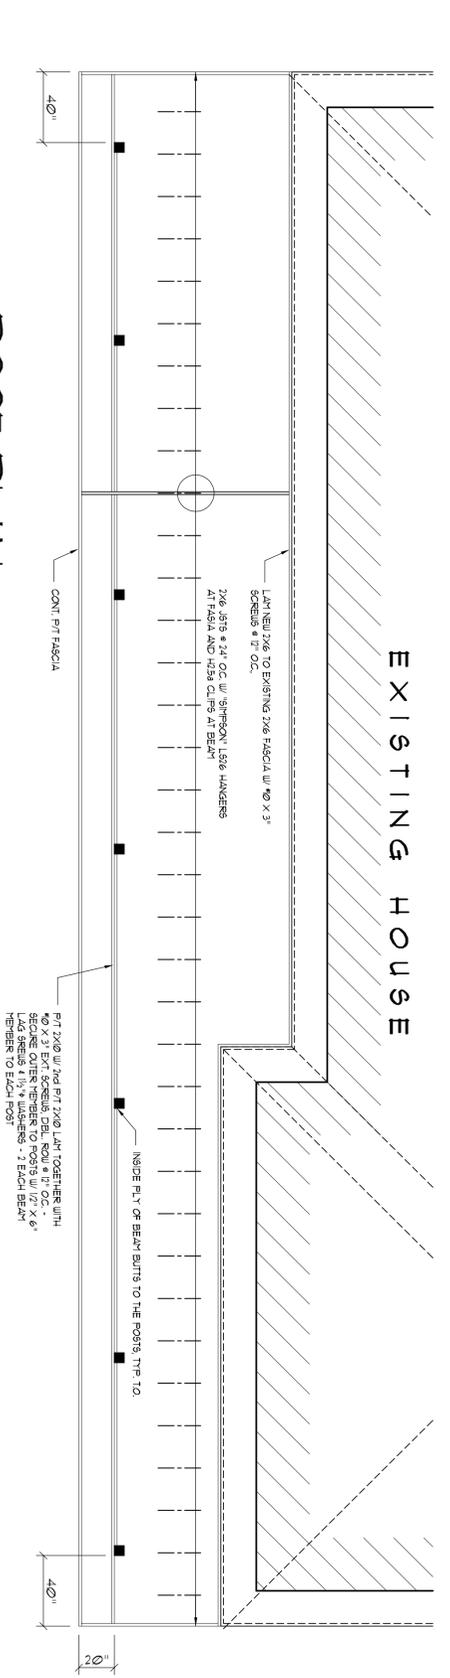


ROOF PLAN
SCALE: 1/4" = 1'-0"

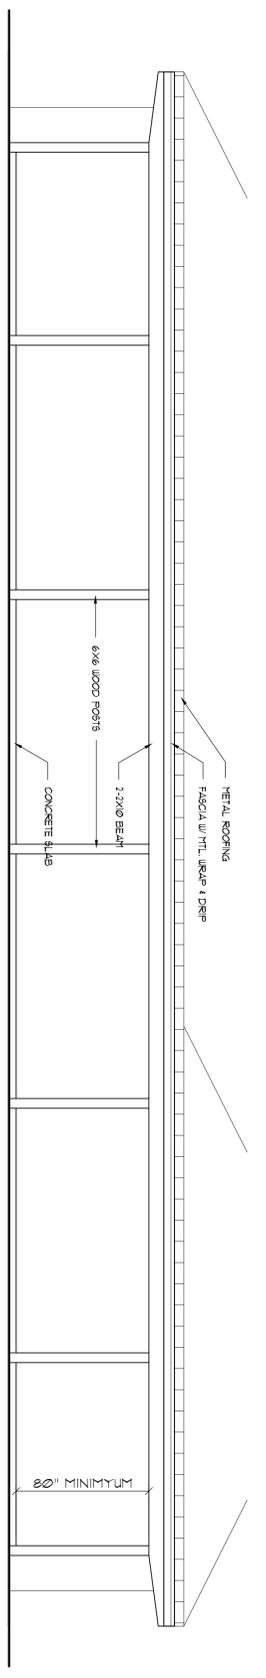


ELEVATION
SCALE: 1/4" = 1'-0"

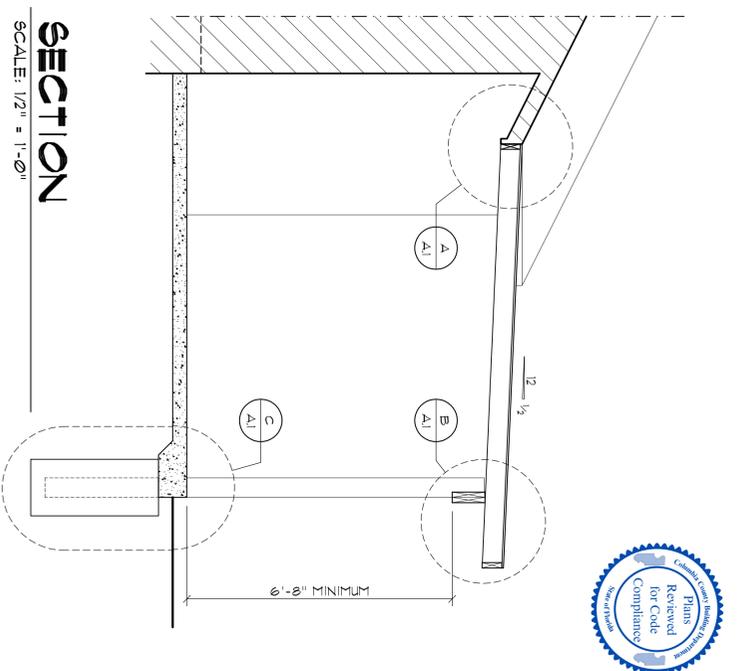

SECTION
SCALE: 1/2" = 1'-0"

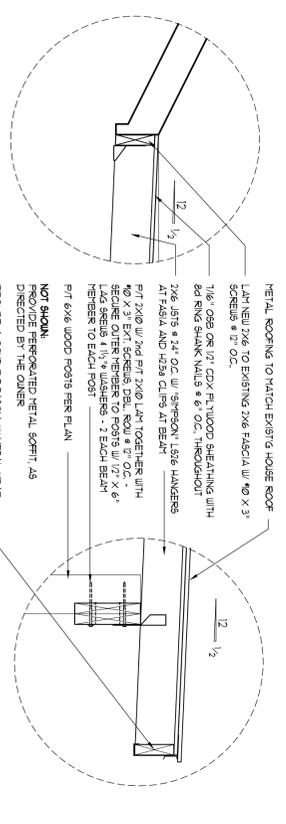

DETAIL "A"
SCALE: 1" = 1'-0"

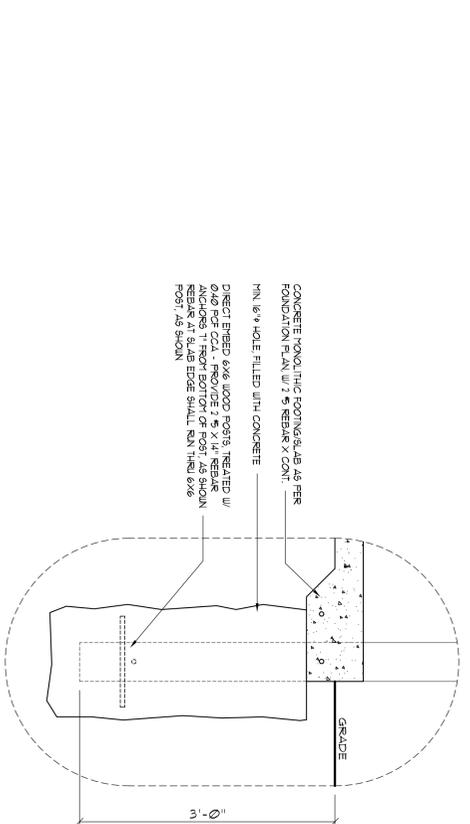

DETAIL "B"
SCALE: 1" = 1'-0"

DETAIL "C"
SCALE: 1" = 1'-0"



**NEW COVERED PORCH ADDITION FOR:
LILLIAN HARRIS**
COLUMBIA COUNTY, FLORIDA
PLANS and DETAILS

Celebrating
54 Years of Service
1972 - 2026
N.F. Gaiser, Architect
ARCHITECT



**NOHOLAS
GABLER
ARCHITECT**

Copyright 2026
N.F. Gaiser, Architect
1972

DATE OF ISSUE:
01 JAN 2026

CONTRACT NO.:
2K2601

REVISIONS:

SHEET:
A.1
1 OF 1

AR0007005