


Office copy



LEFT ELEVATION
SCALE: 1/8" = 1'-0"



RIGHT ELEVATION
SCALE: 1/8" = 1'-0"

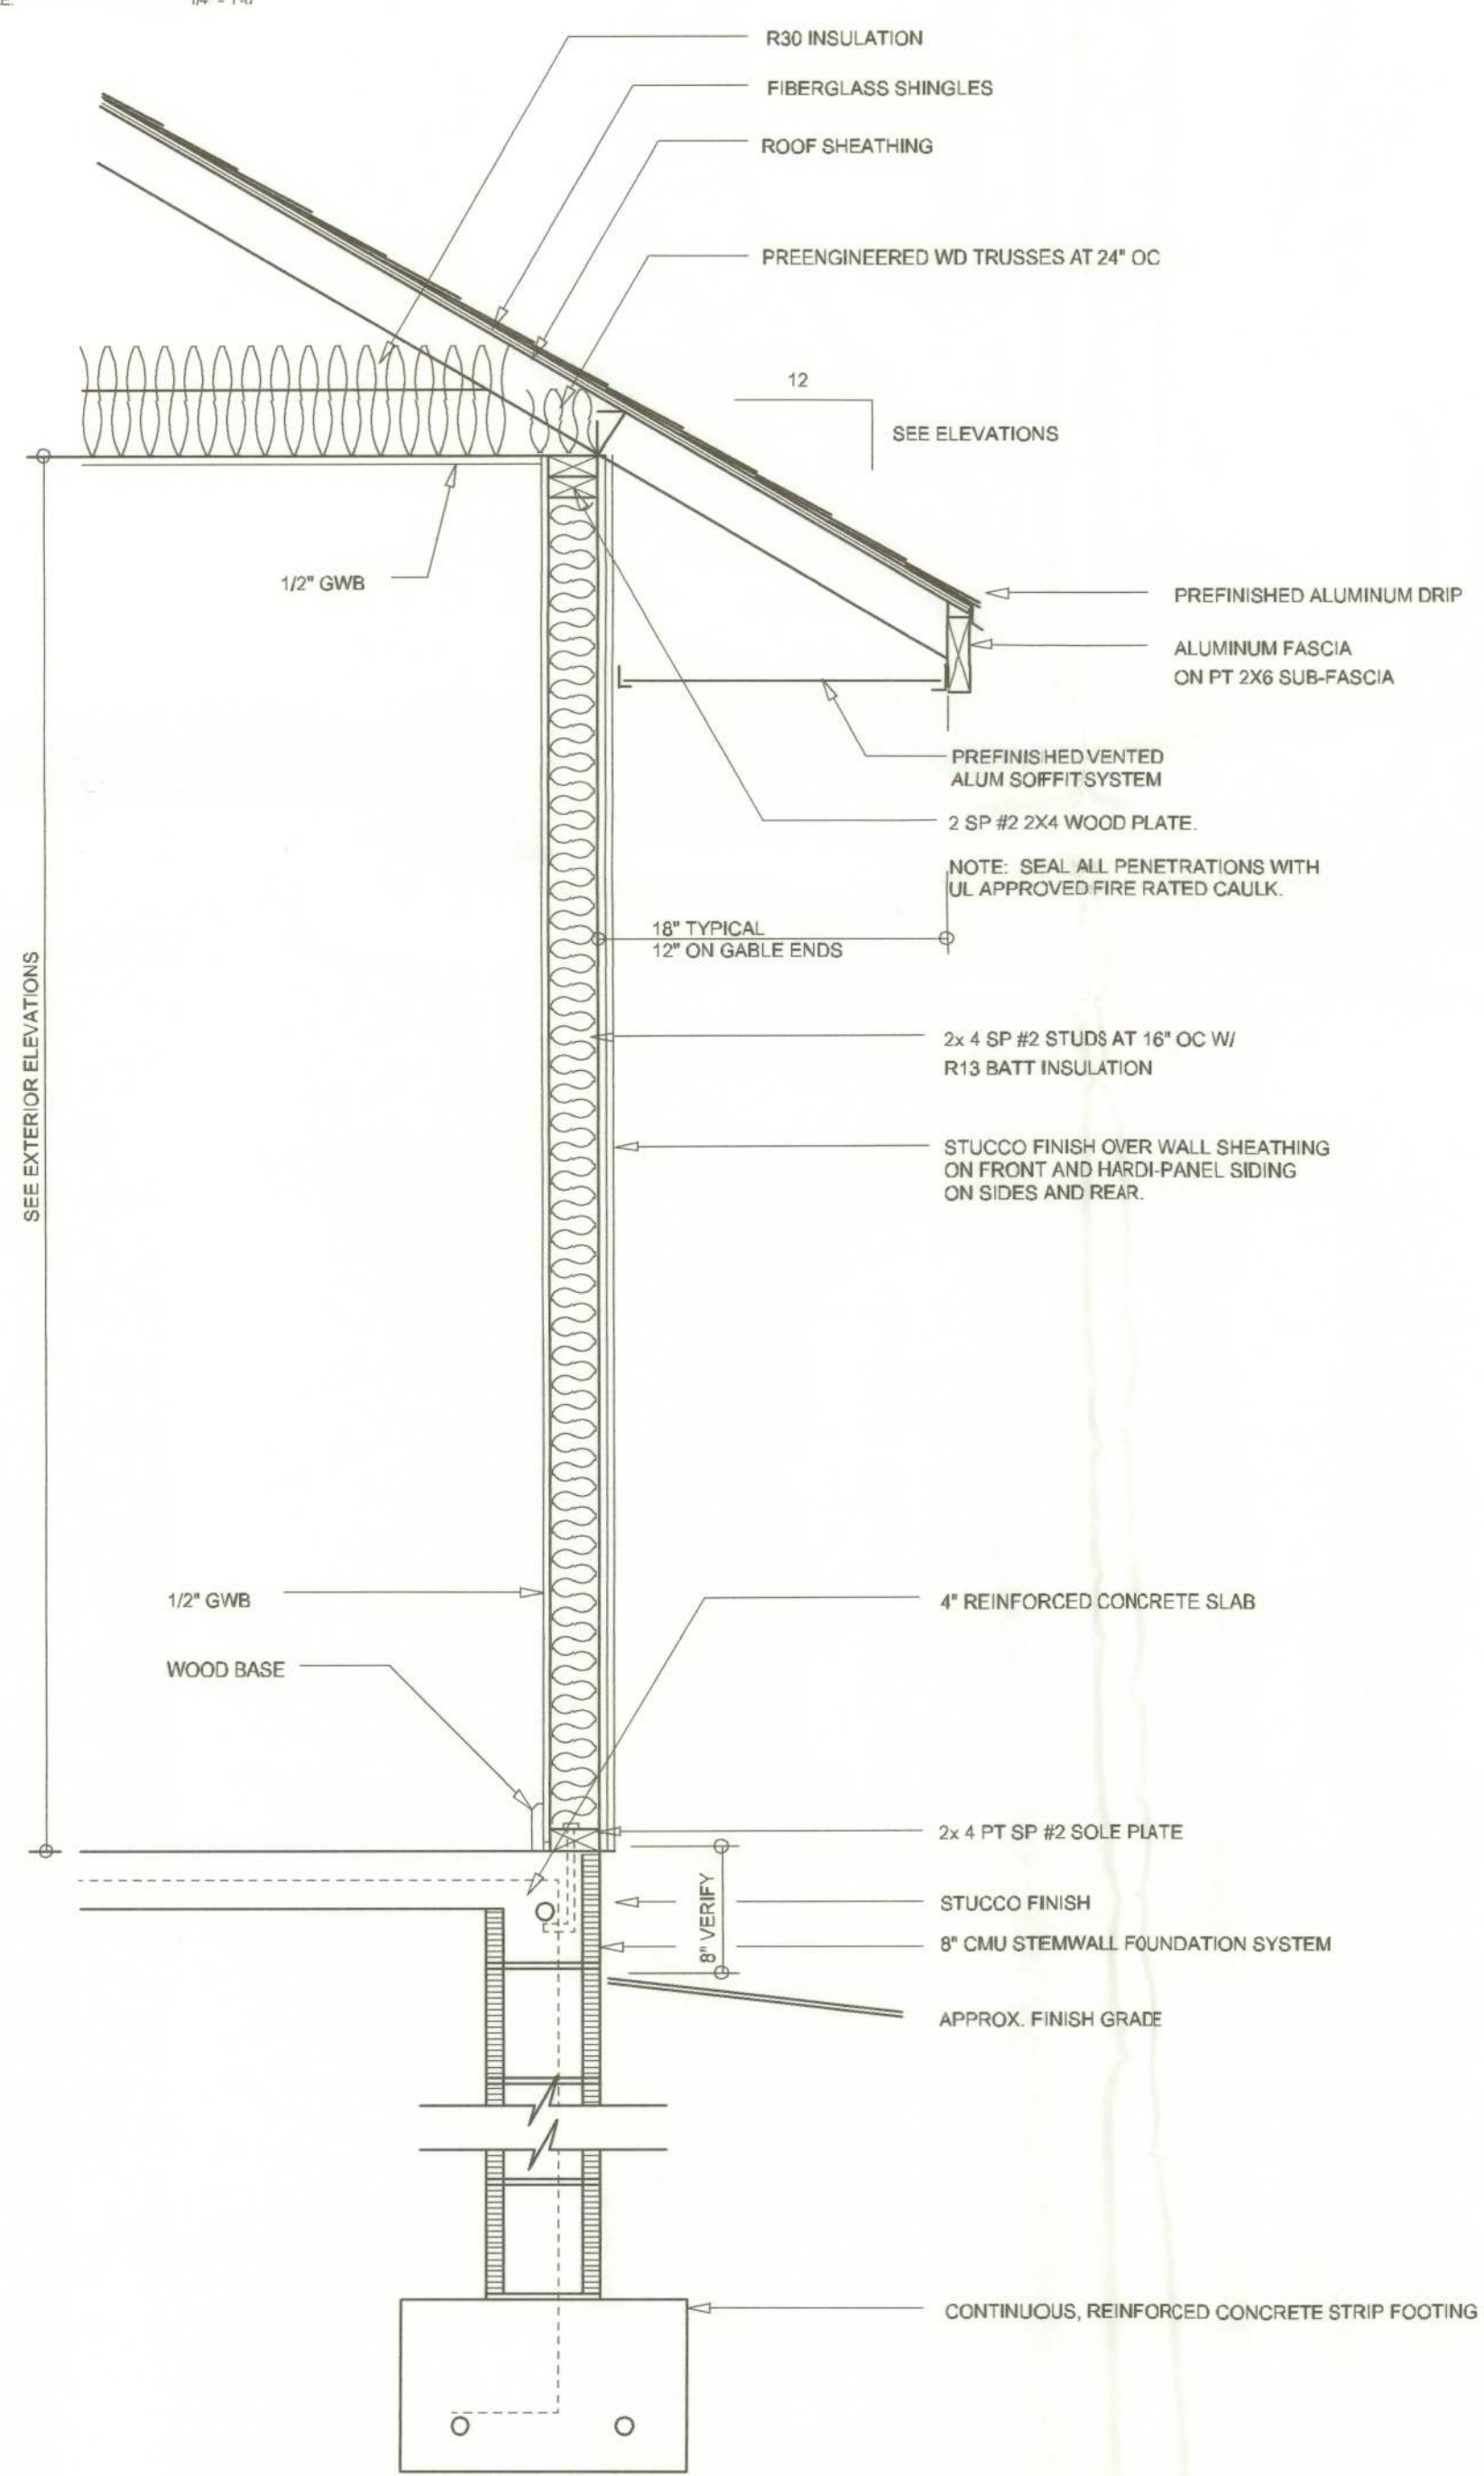

TYPICAL WALL SECTION
SCALE: 1" = 1'-0"



REAR ELEVATION
SCALE: 1/4" = 1'-0"



FRONT ELEVATION
SCALE: 1/4" = 1'-0"

REVISIONS
July 15, 2005

THE NORFOLK MODEL FOR:
LOT 10 COBBLESTONE
PROJECT ADDRESS: LOT 10, COBBLESTONE, COLUMBIA COUNTY, FLORIDA 32025
ISAC CONSTRUCTION, INC.
RT. 9 BOX 646, LAKE CITY, FLORIDA 32024



NICHOLAS PAUL GEISLER ARCHITECT
N.C.A.R.B. Certified
1756 NW Brown Rd.
Lake City, FL 32055
(386) 758-9021

JOINT VENTURED WITH
WILLIAM MYERS DESIGN
P.O. BOX 1513
LAKE CITY, FL 32056
(386) 758-8406
will@willmyers.net



JOB NUMBER
050710

SHEET NUMBER
A.1
OF 7 SHEETS

Wm C Myers