


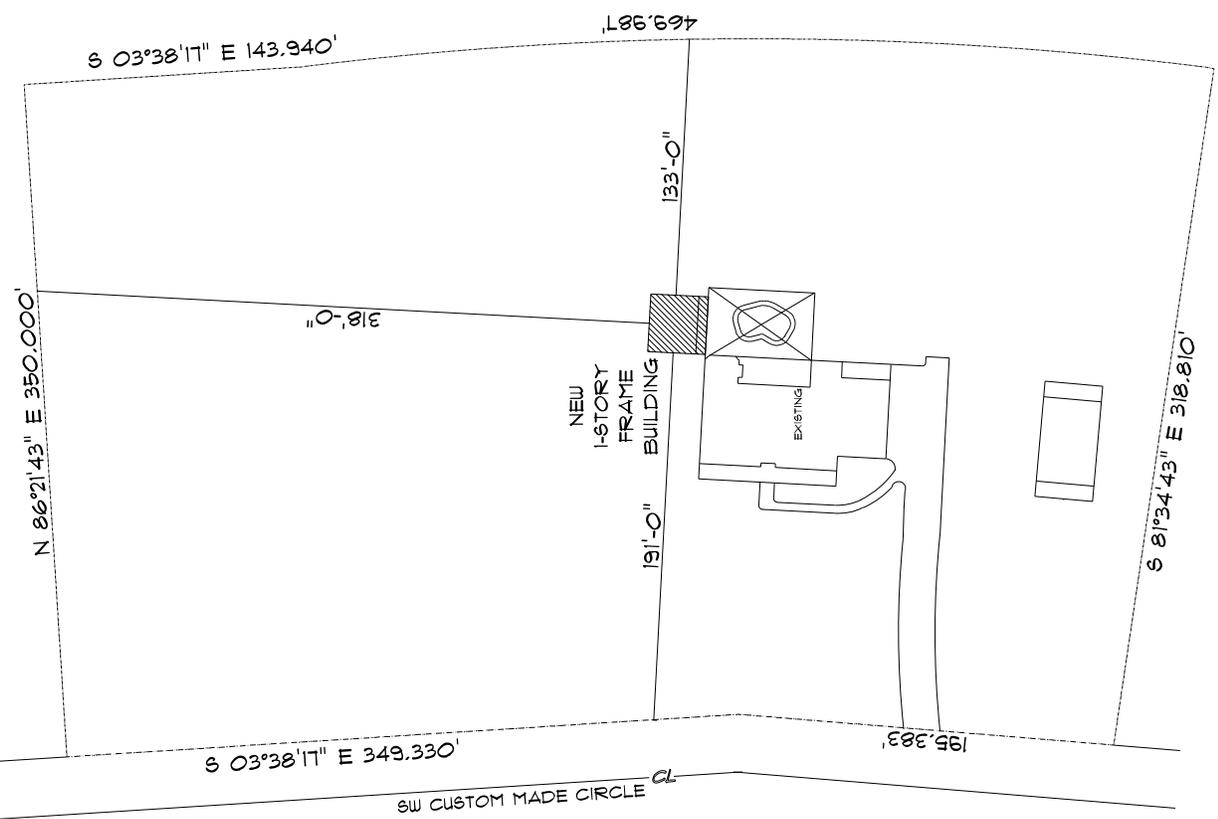

* SITE PLAN *

SCALE: 1" = 30'-0"



HASKELL POOL HOUSE	
TERRY W. RIFE LAKESIDE ARCHITECTS 1000 W. 10TH ST. SOUTH LAKEWOOD, CO 80016	
PRINTED DATE: 2008	CHECKED BY:
DRAWN BY:	DATE:
PROJECT LOCATION: SOUTH LAKEWOOD, CO	
DATE:	JOB NUMBER:
DRAWING NUMBER: A-1	
OF 4 SHEETS	