

Willa H. Lane
11/2/11
P.E. # 59001

DALE AND MARY NANNY RESIDENCE

128 SW NASSAU STREET
LAKE CITY, FL 32025
(386)758-4208
CERTIFICATE OF AUTHORIZATION # 00008701




DRAWN BY
W.H.F.
DATE
11/8/11
APPROVED
W.H.F.

REVISIONS

SHEET
A-10
OF
10


PROJECT NO.
11-R036

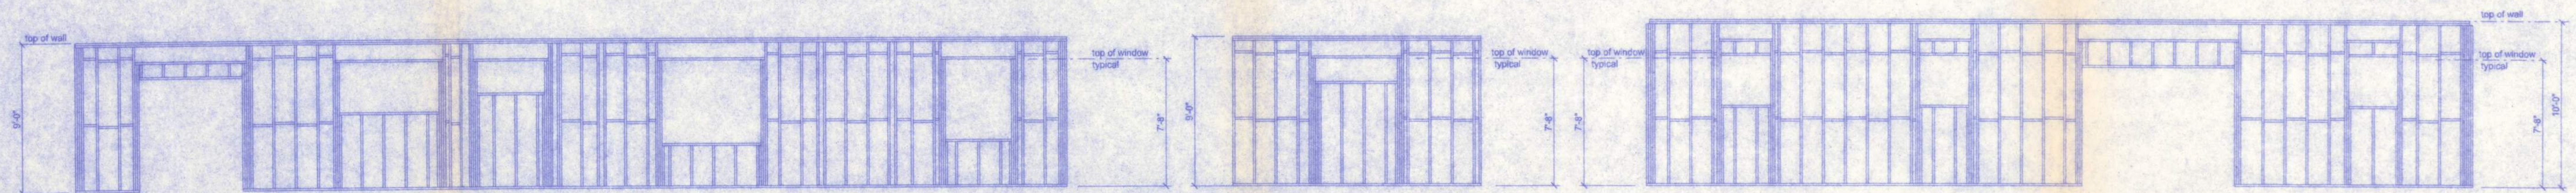


WALL 1

WALL 2


WALL 3

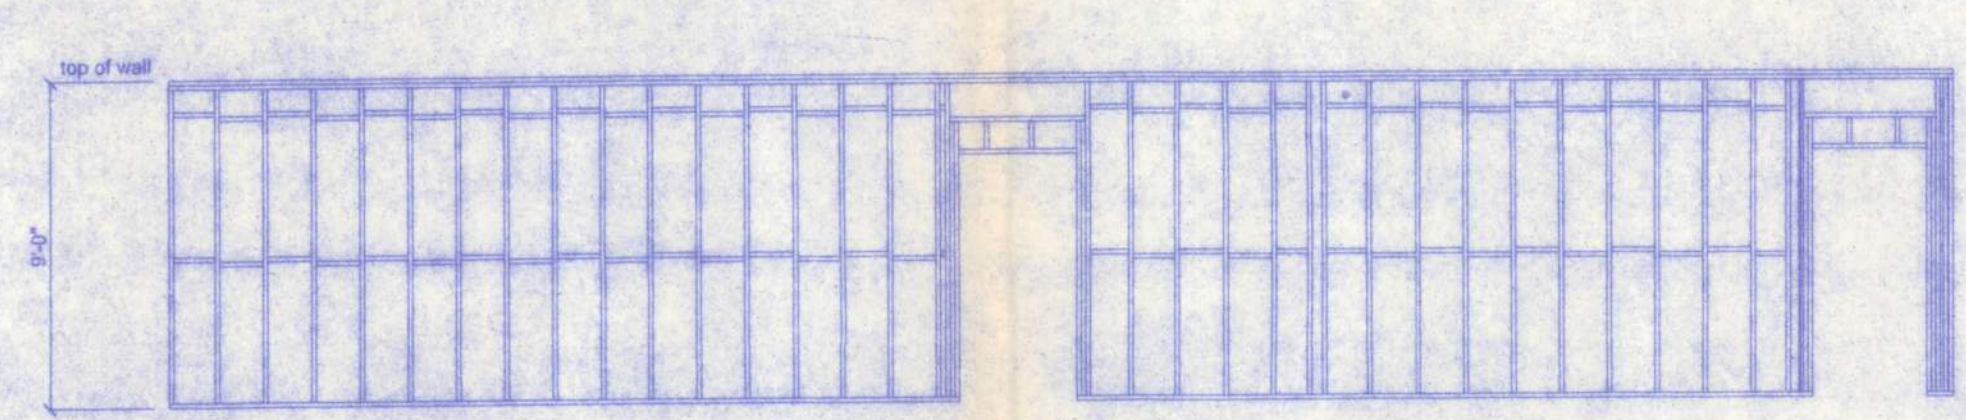


WALL 4

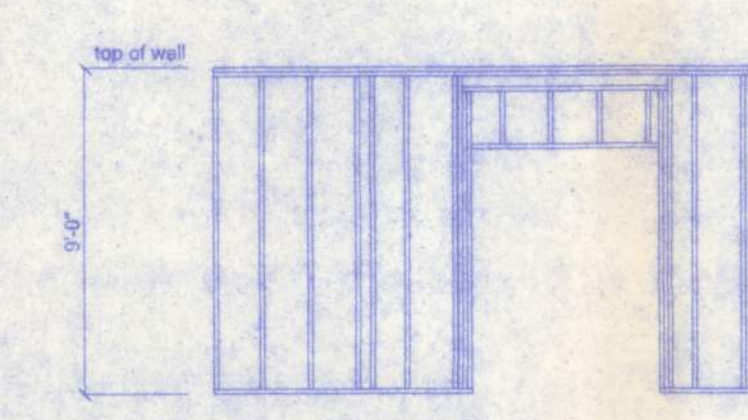


WALL 5

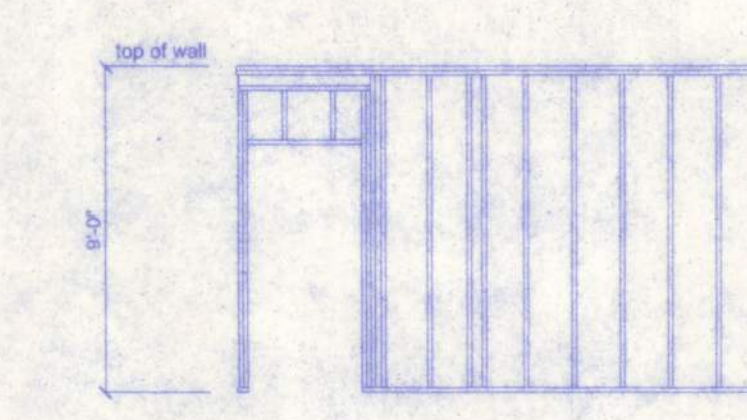


WALL 6

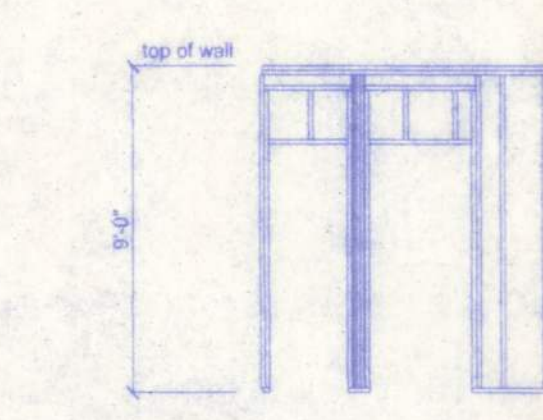


WALL 7

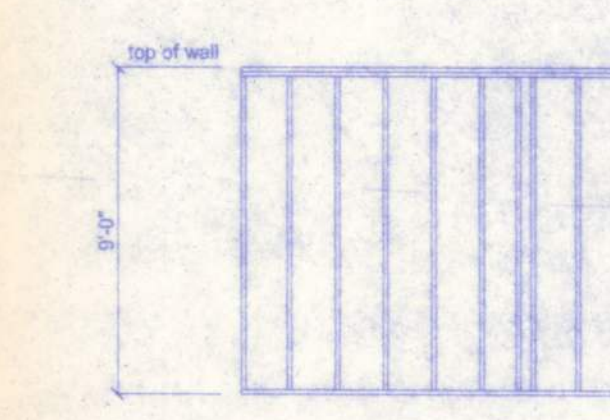


WALL 8

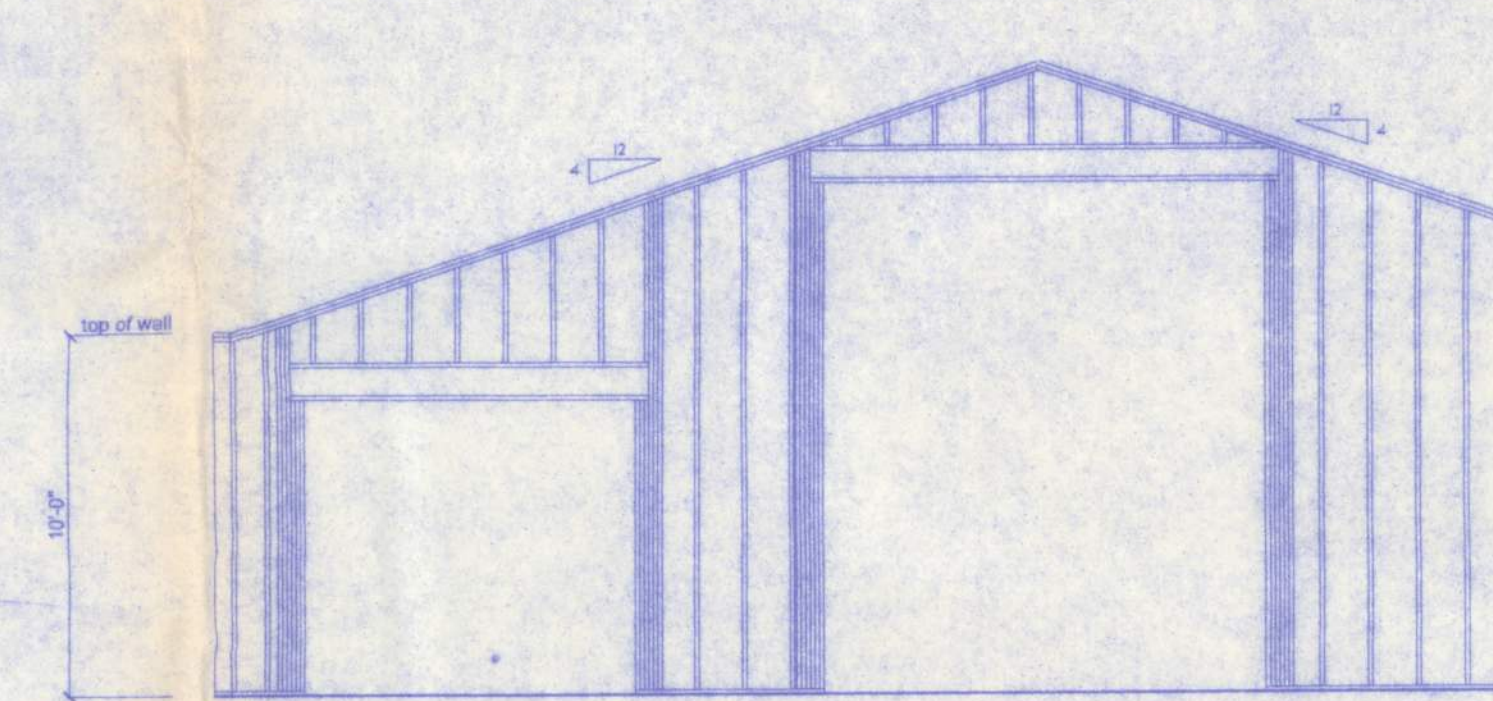


WALL 9

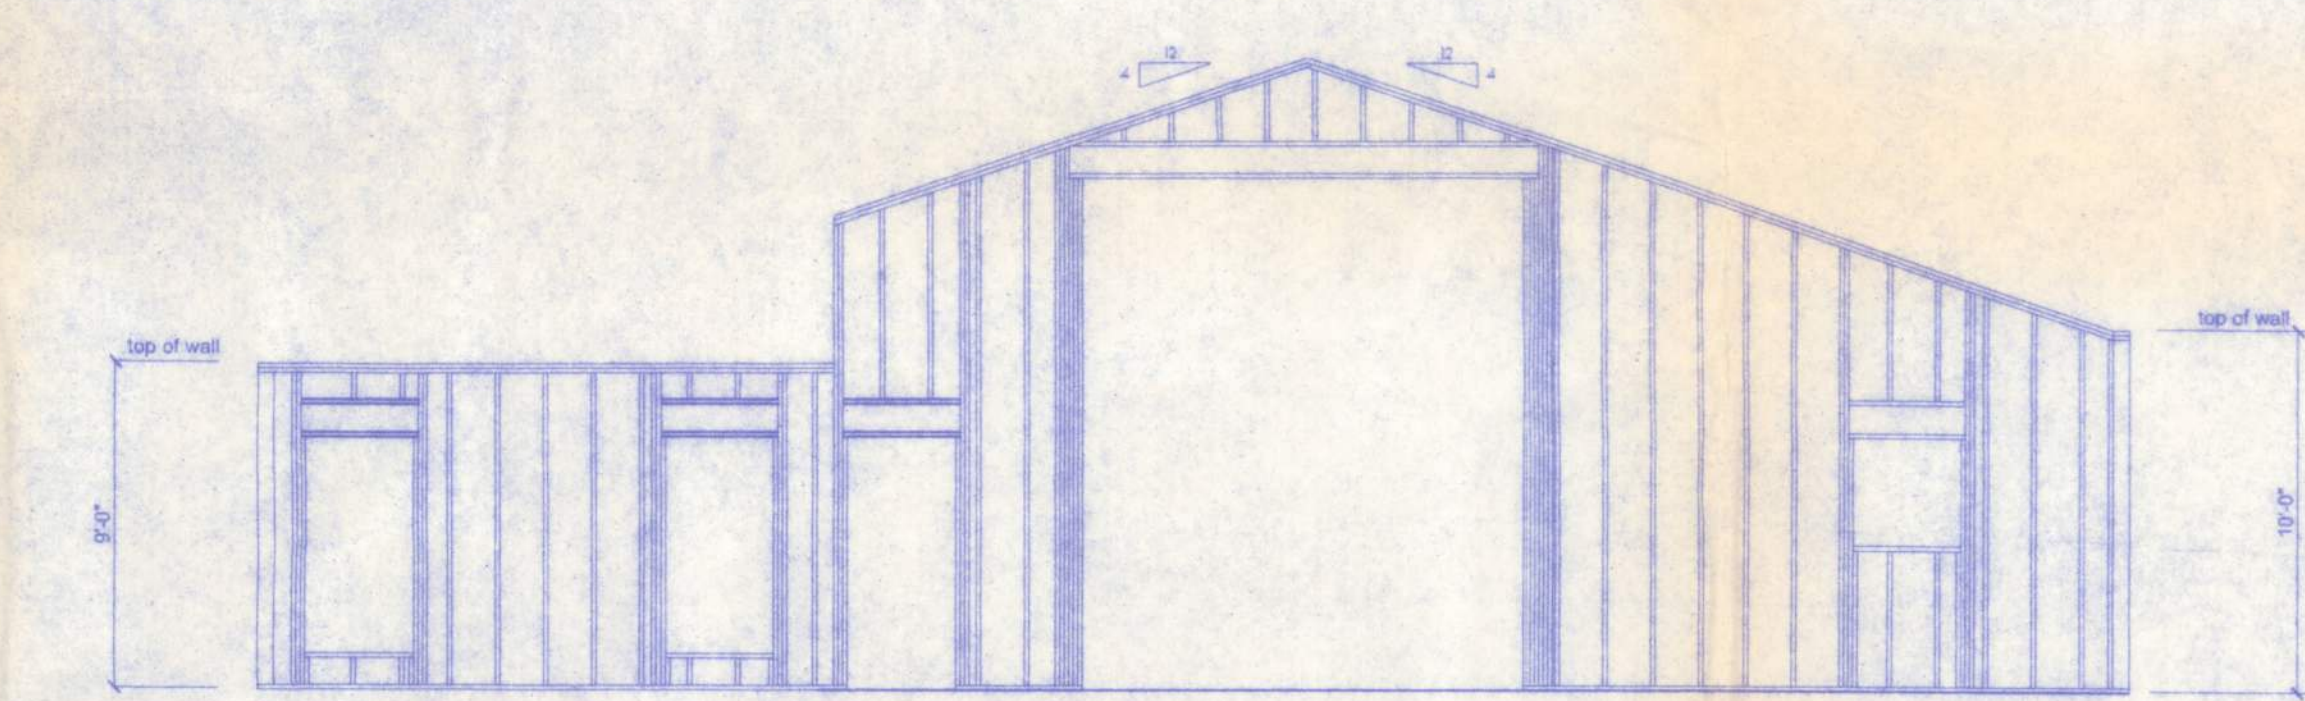


WALL 10

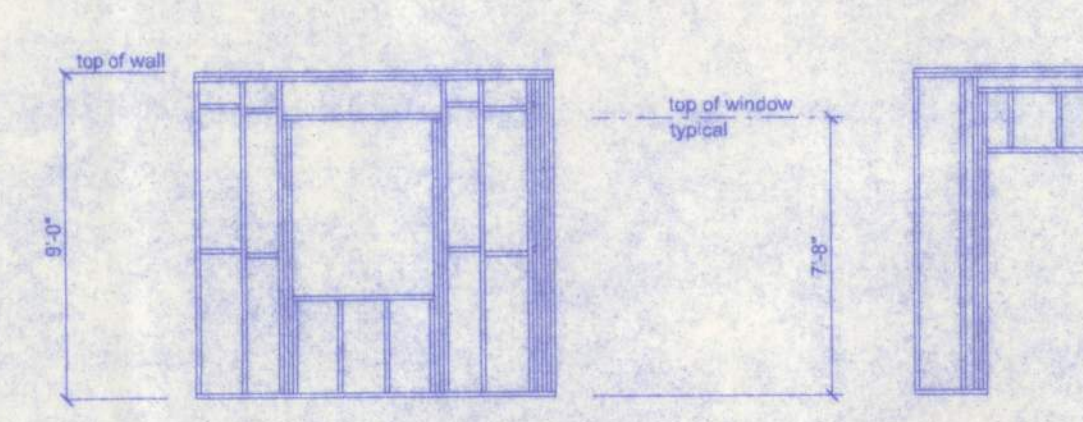


WALL 11

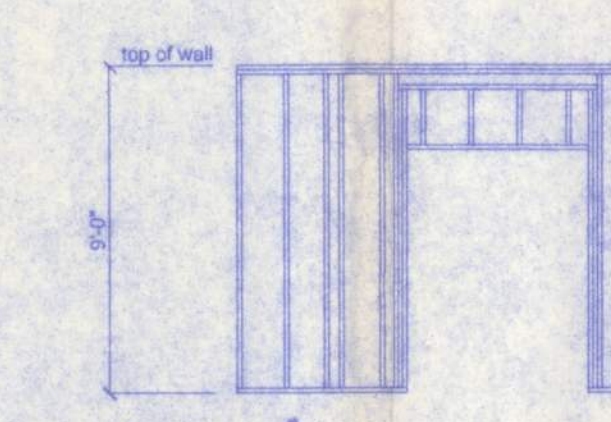

WALL 12

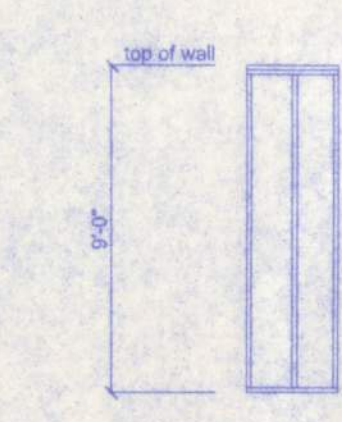

WALL 13

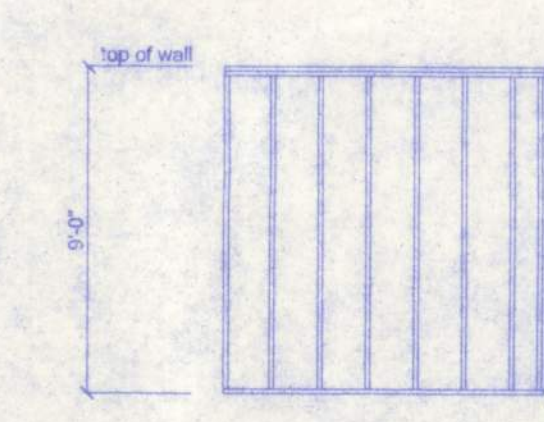

WALL 14




WALL 15



WALL 16



WALL 17

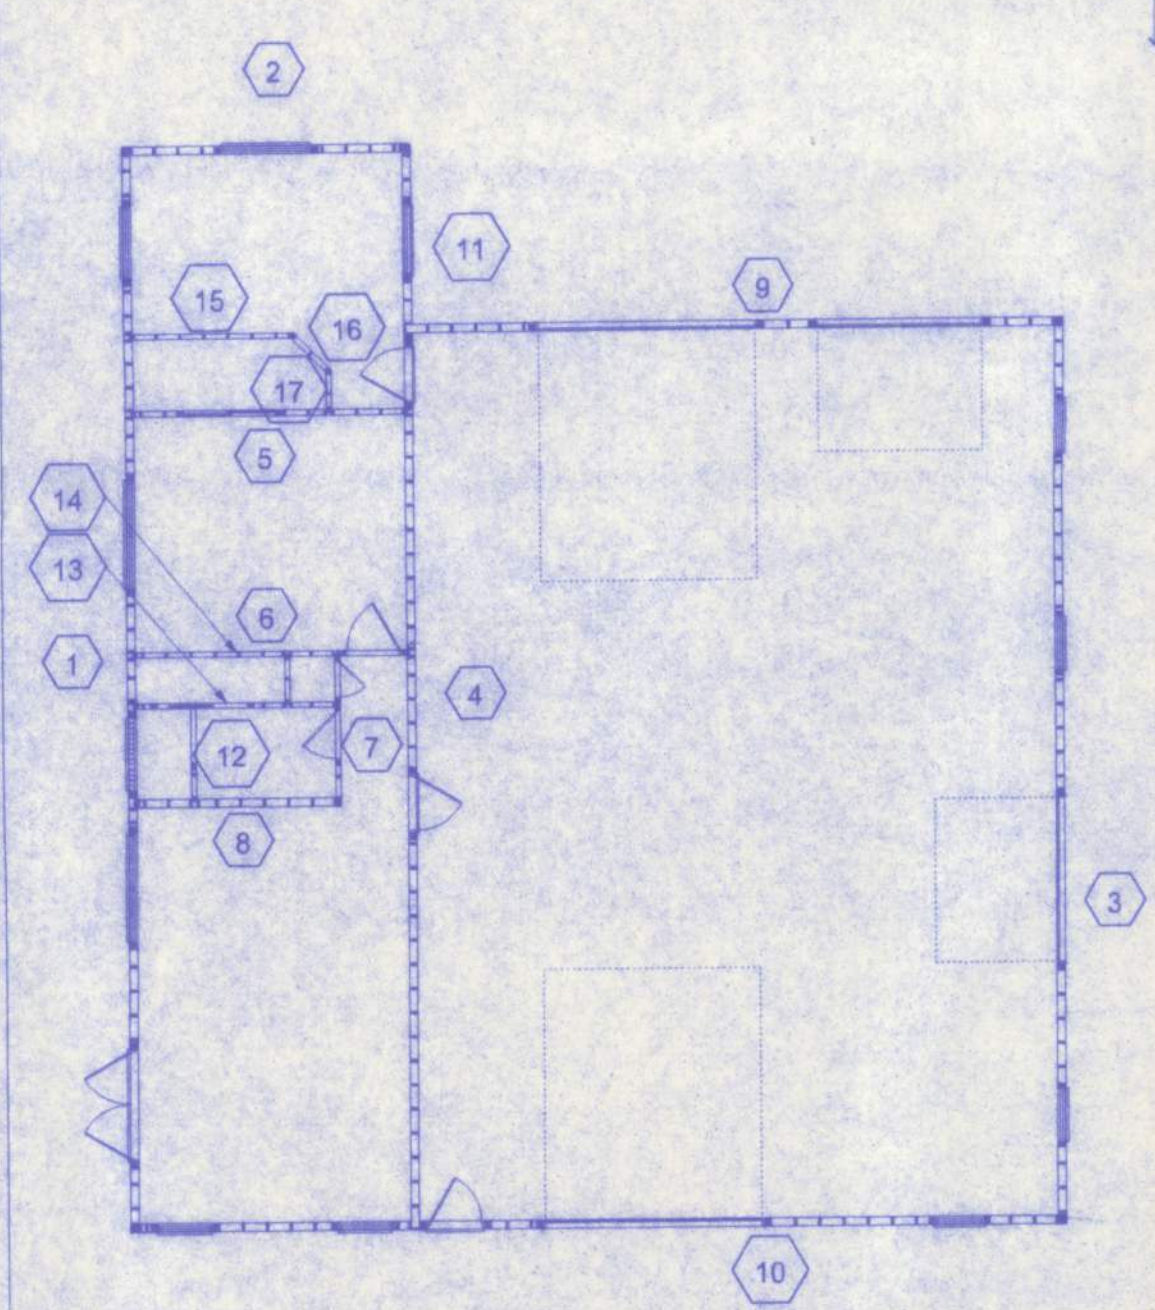

WALL FRAMING PLAN
SCALE: 3/32" = 1'-0"