

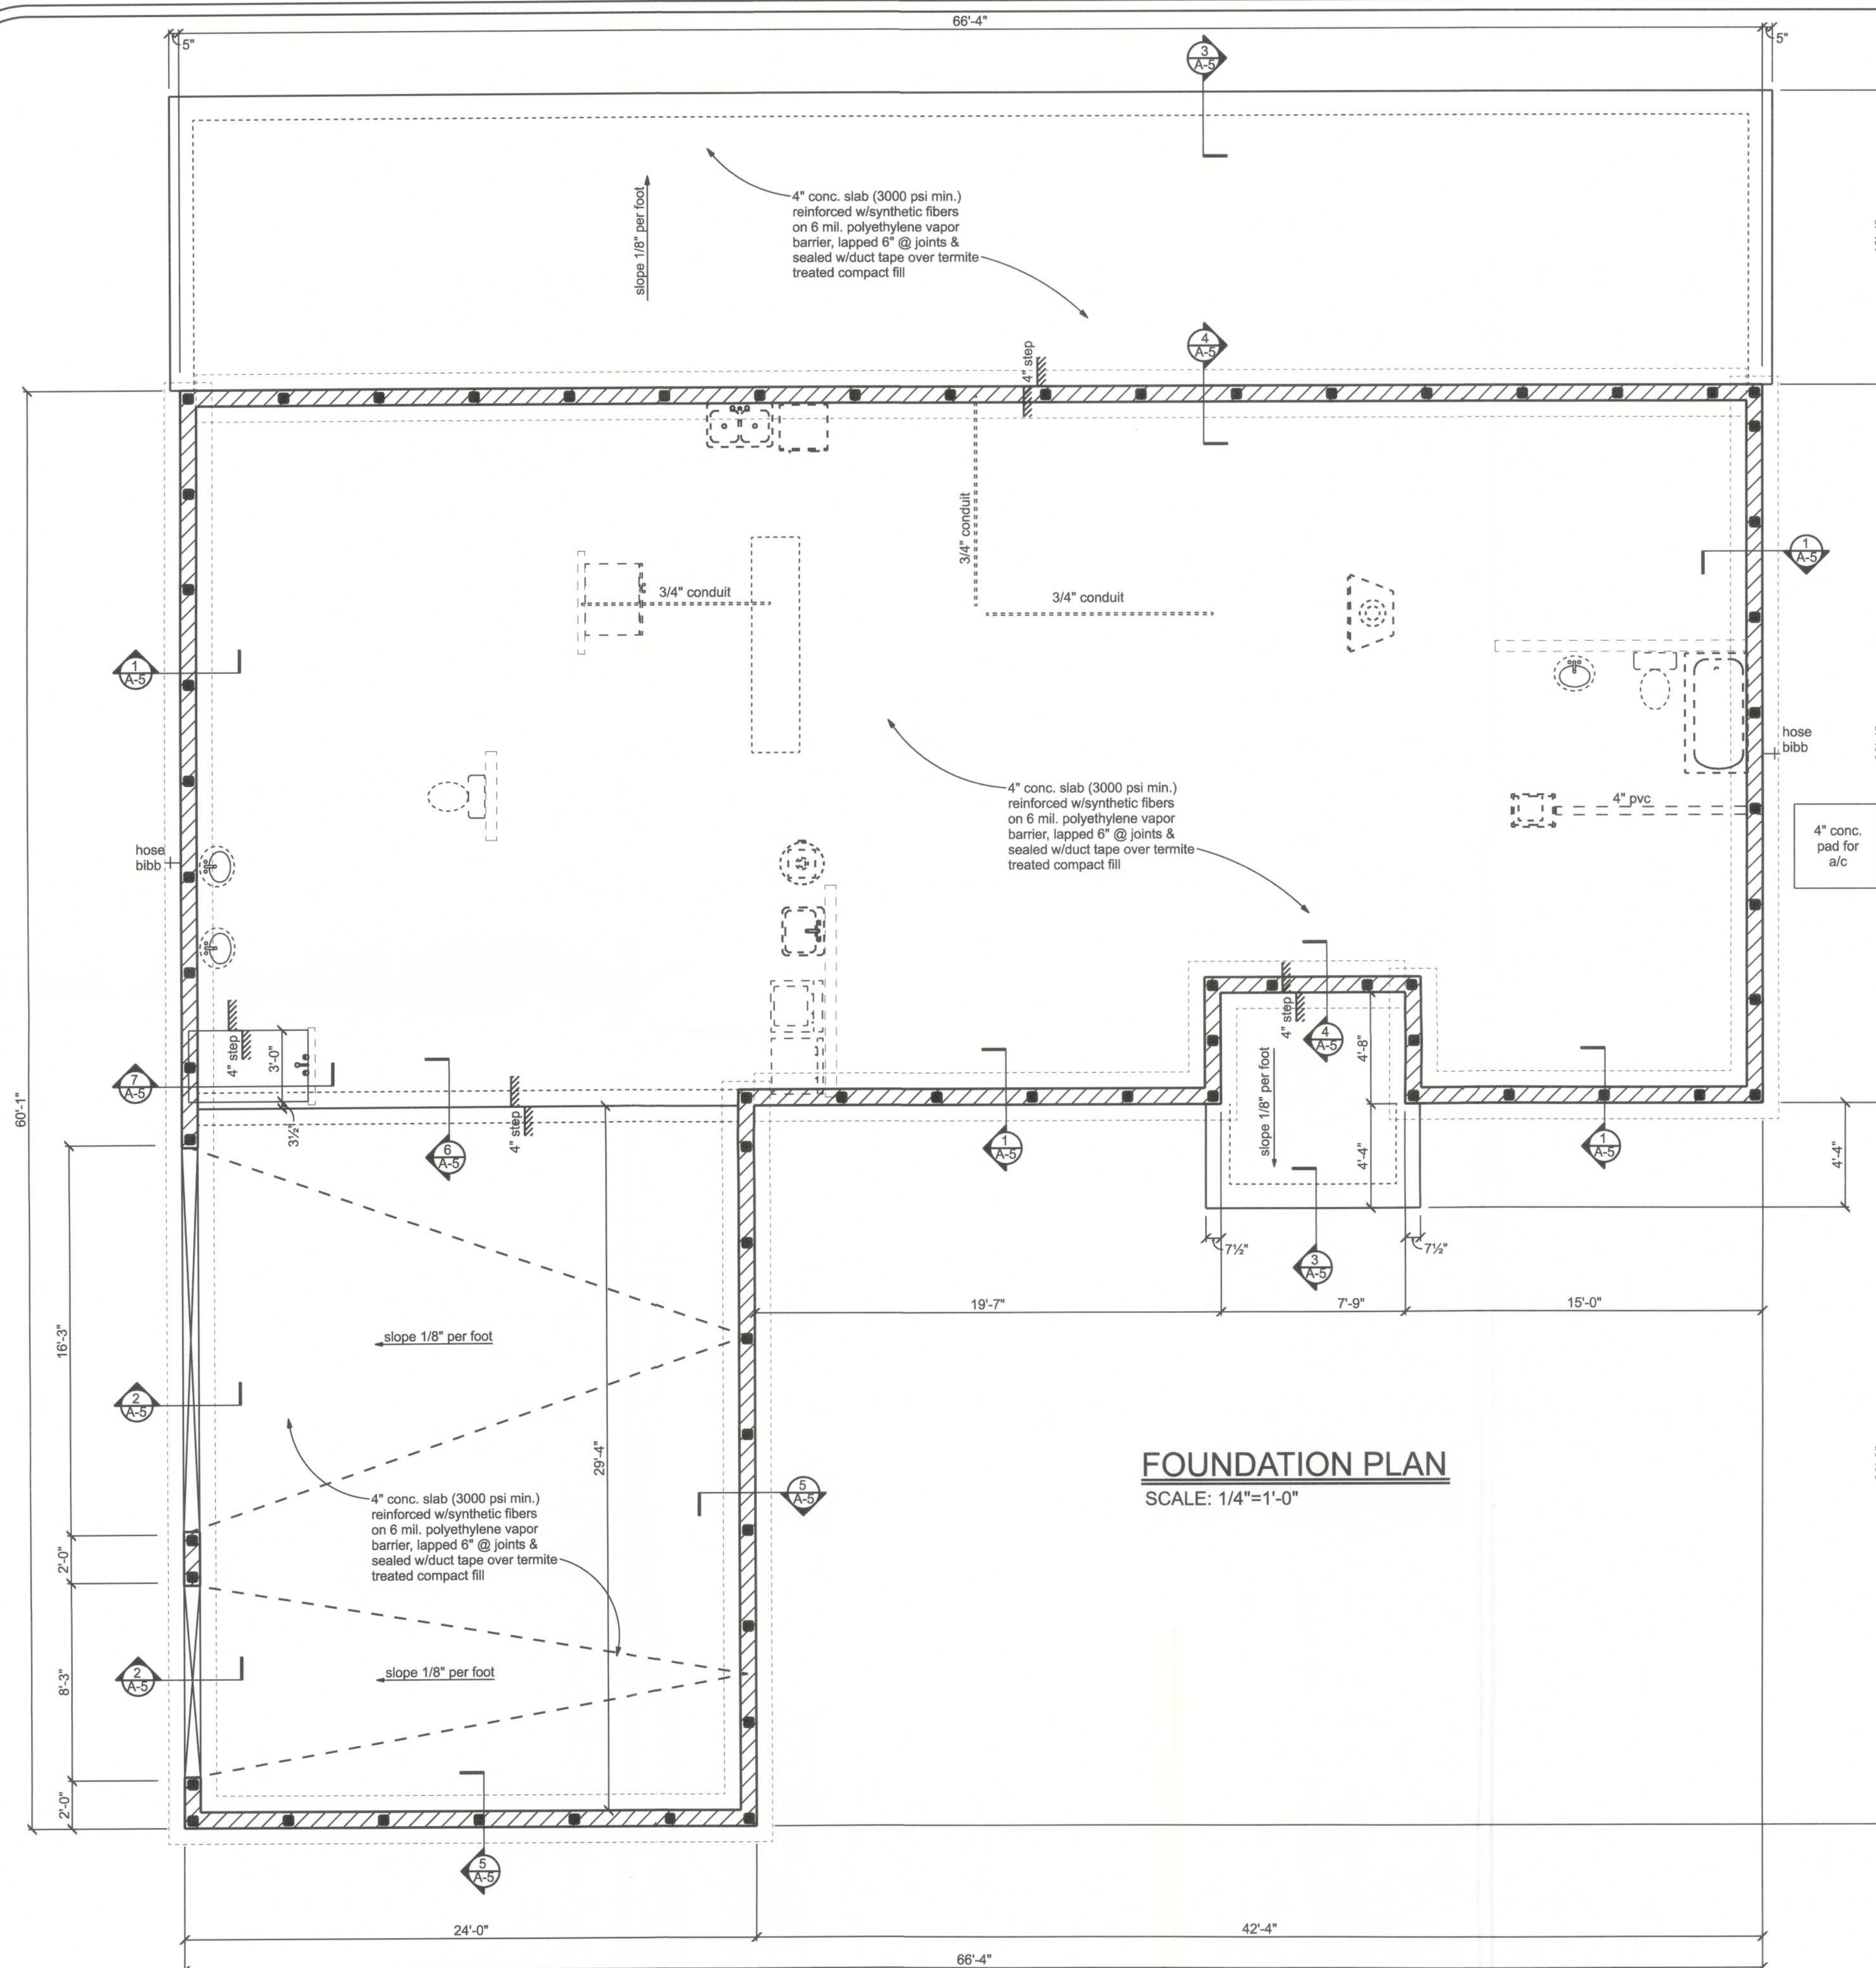
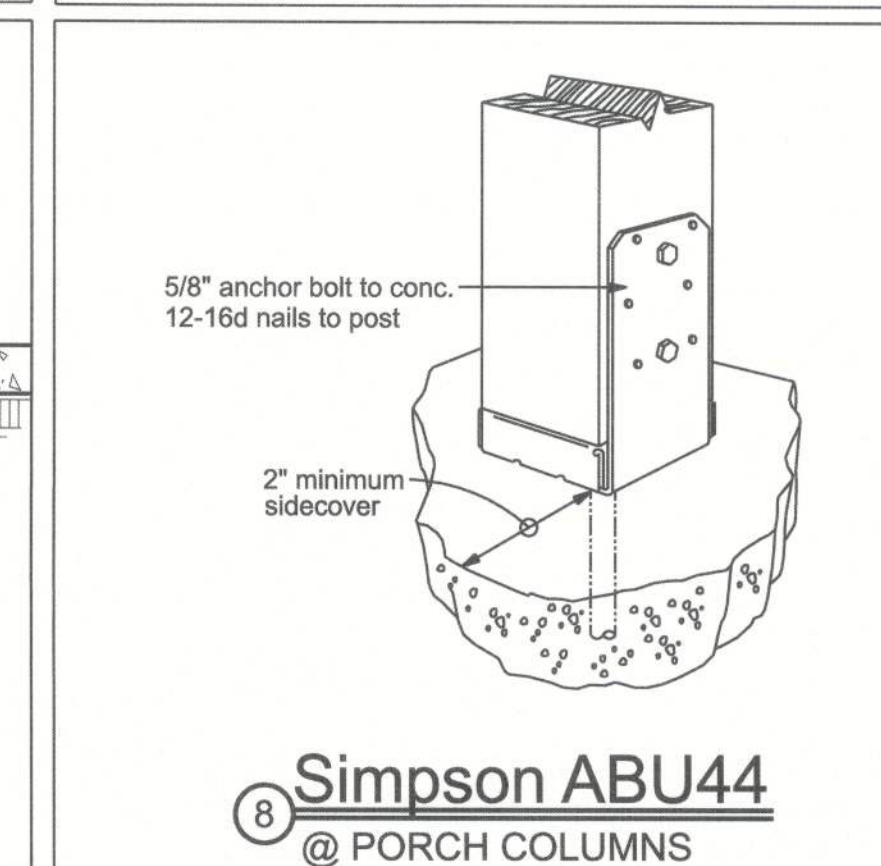
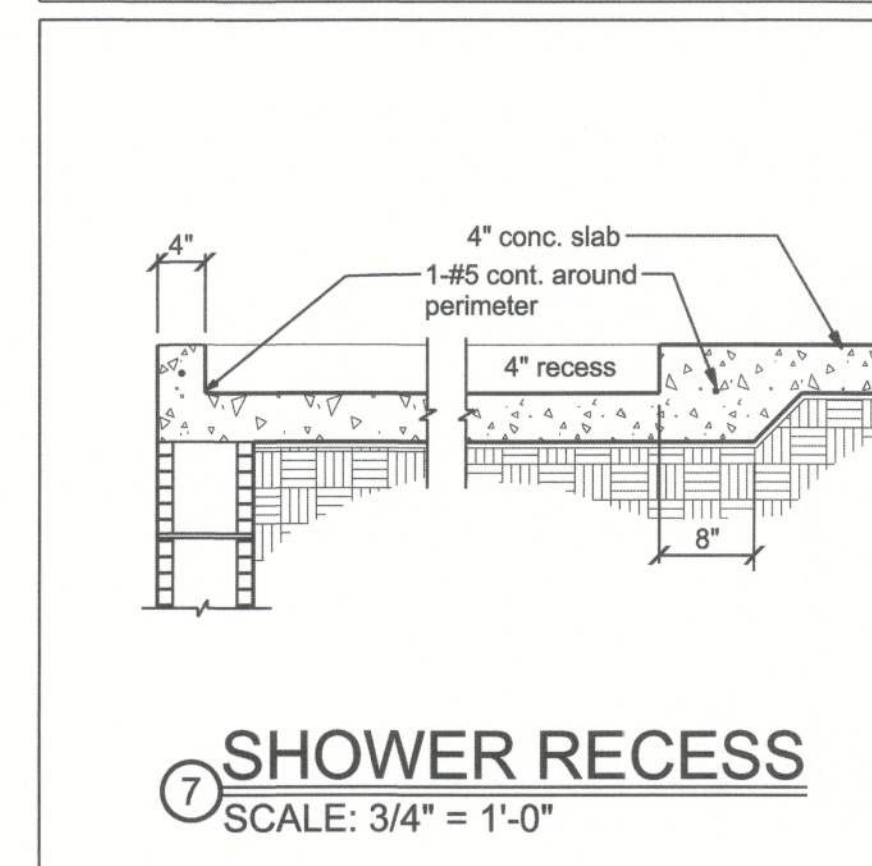
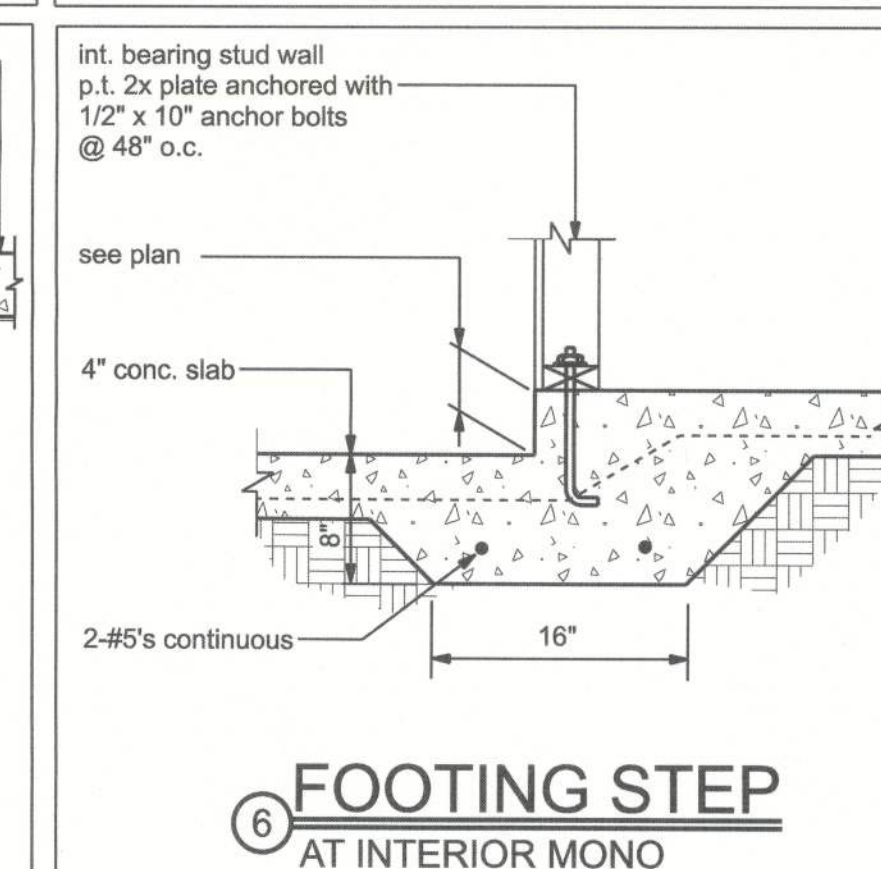
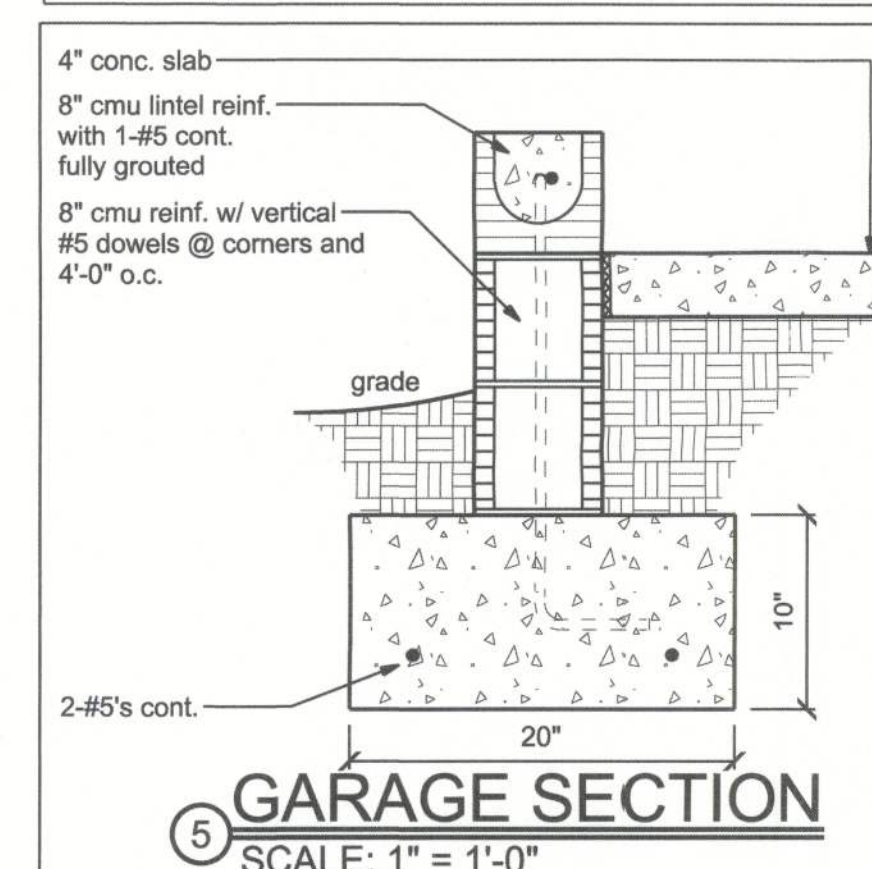
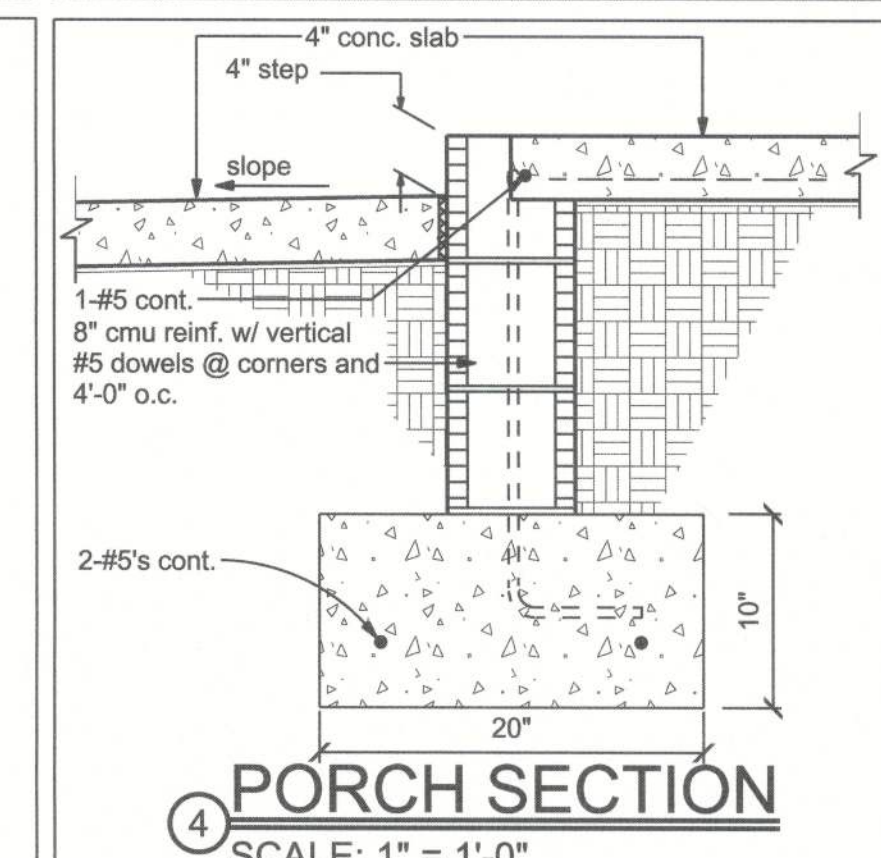
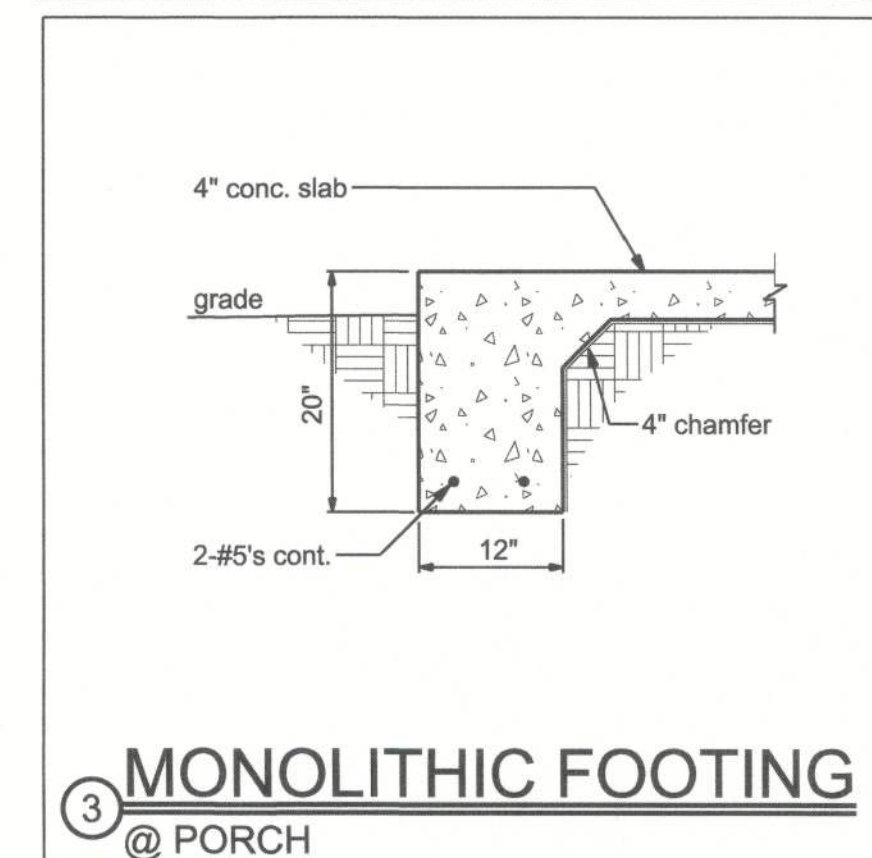


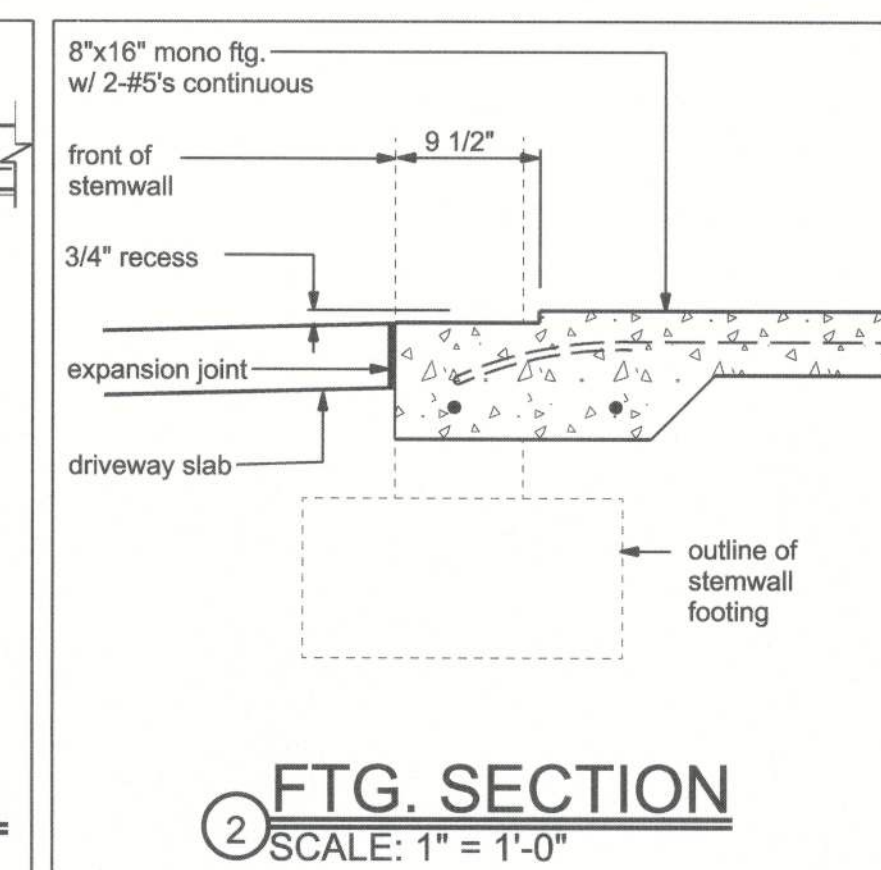

FOUNDATION PLAN
SCALE: 1/4"=1'-0"

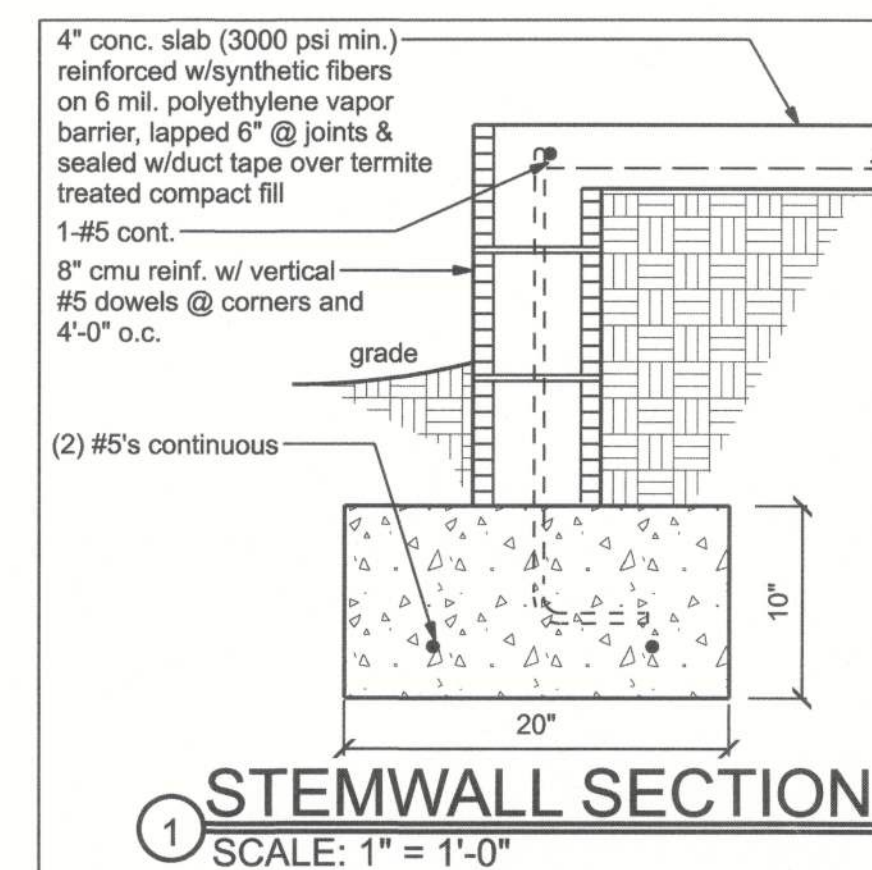

REYNA AND POOLE HOUSE

FOUNDATION PLAN

P.O. BOX 860125
ST. AUGUSTINE, FL. 32086
(904) 429-7536
C.O.A. # 33259



DATE
6/24/22

DRAWN BY
W.H.F.

APPROVED
W.H.F.

REVISIONS

SHEET A-5

OF 9

PROJECT NO.
21.R048