


John Norris Construction, L.L.C.
Stonehenge Lot 6
Lake City, FL

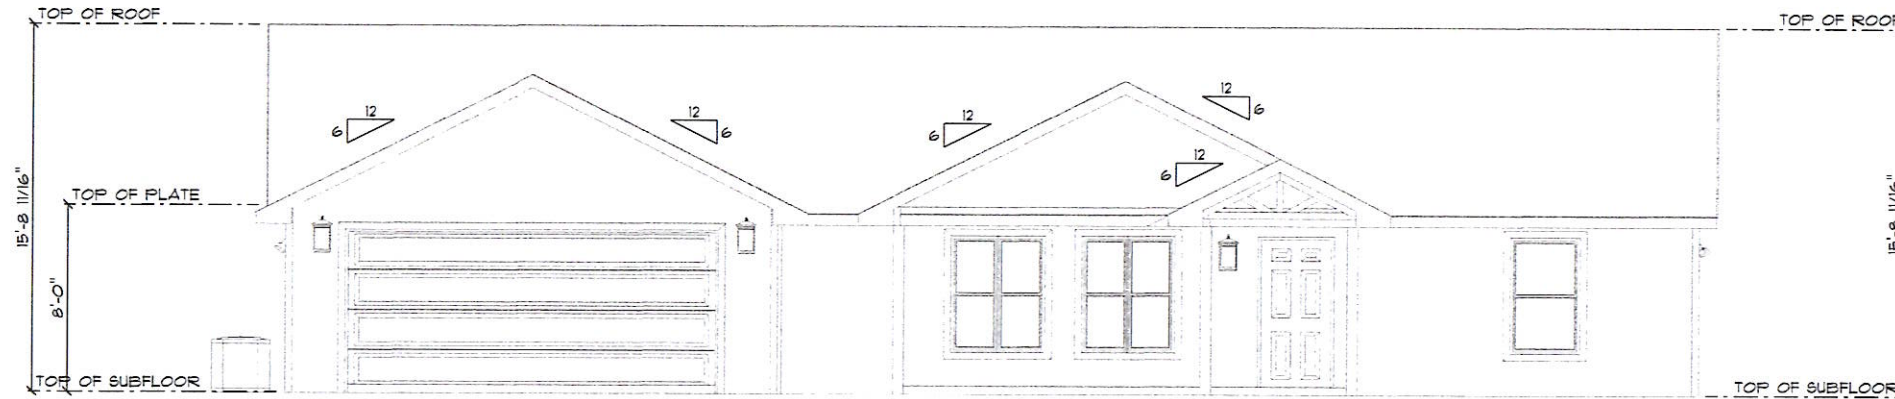


Front Elevation

SCALE: 1/8" = 1'-0"




Rear Elevation

SCALE: 1/8" = 1'-0"

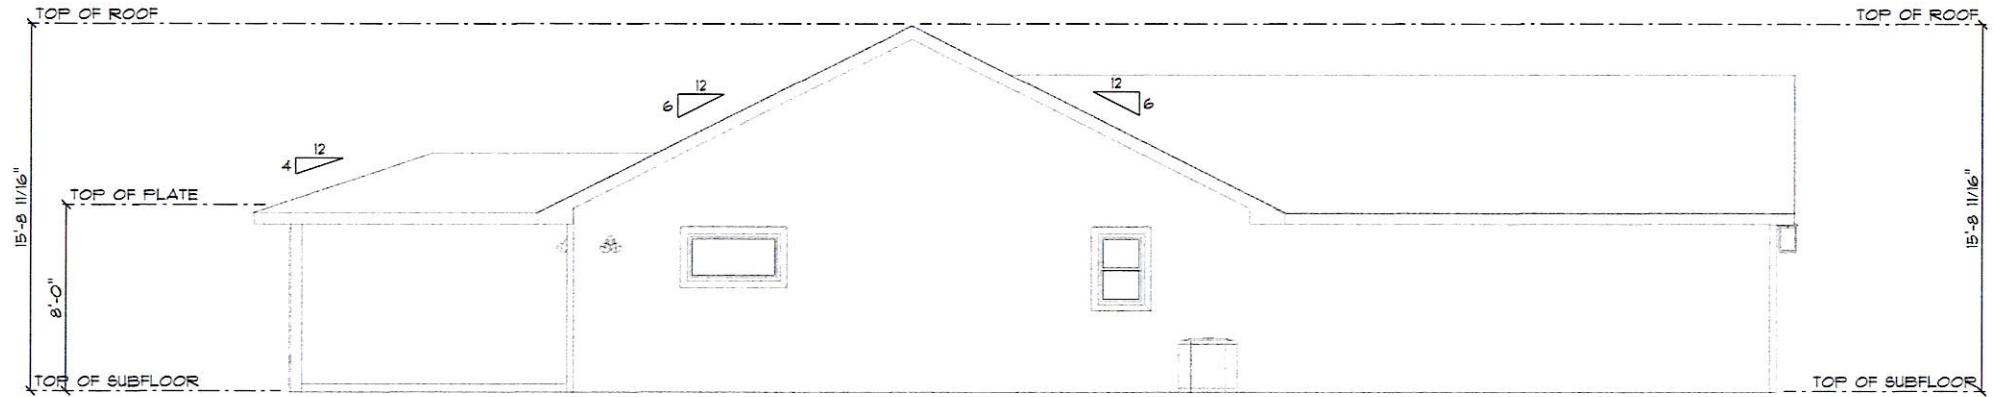

Left Elevation

SCALE: $\frac{1}{8}'' = 1'-0''$

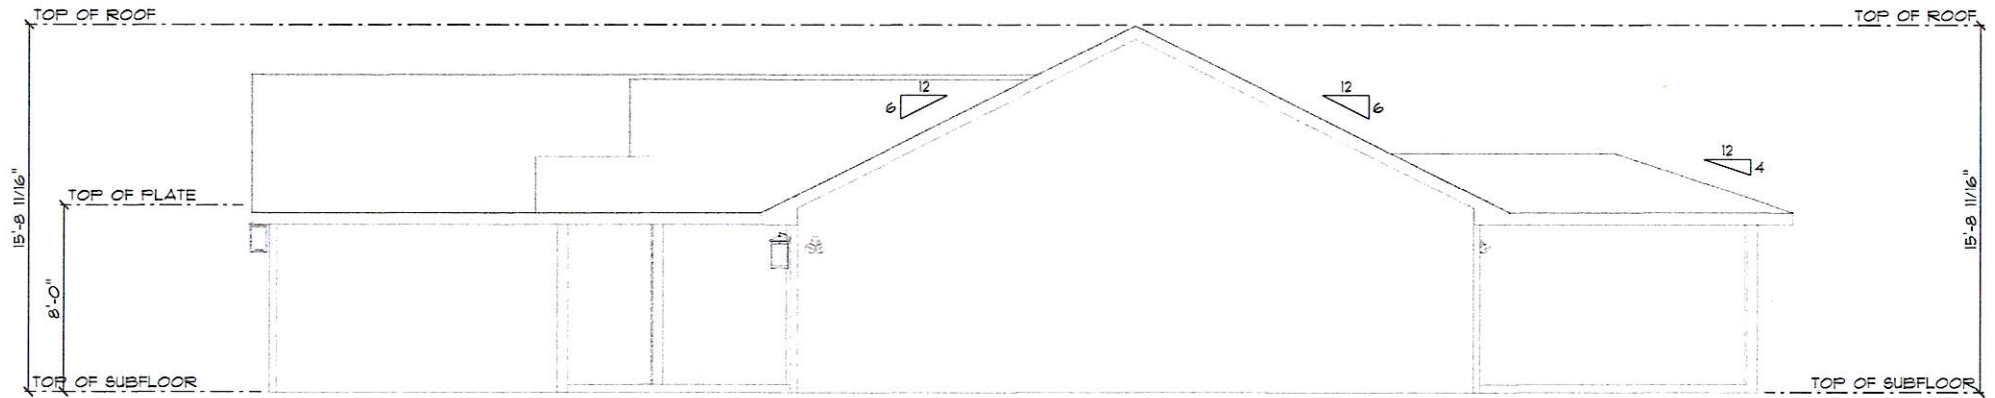

Right Elevation

SCALE: $\frac{1}{8}'' = 1'-0''$