


seal:


J. Schile  
12-27-11

consultants:


Copyright notice:  
All graphic and written material appearing herein are instruments of the Architect's service for use on this project, and are protected under the Architectural Works Copyright Protection Act of 1990. The material may not be duplicated, used, repeated or disclosed without the prior written consent of John R.F. Porfiri, Architect. © 2011 John R.F. Porfiri, Porfiri Architecture & Consulting, LLC

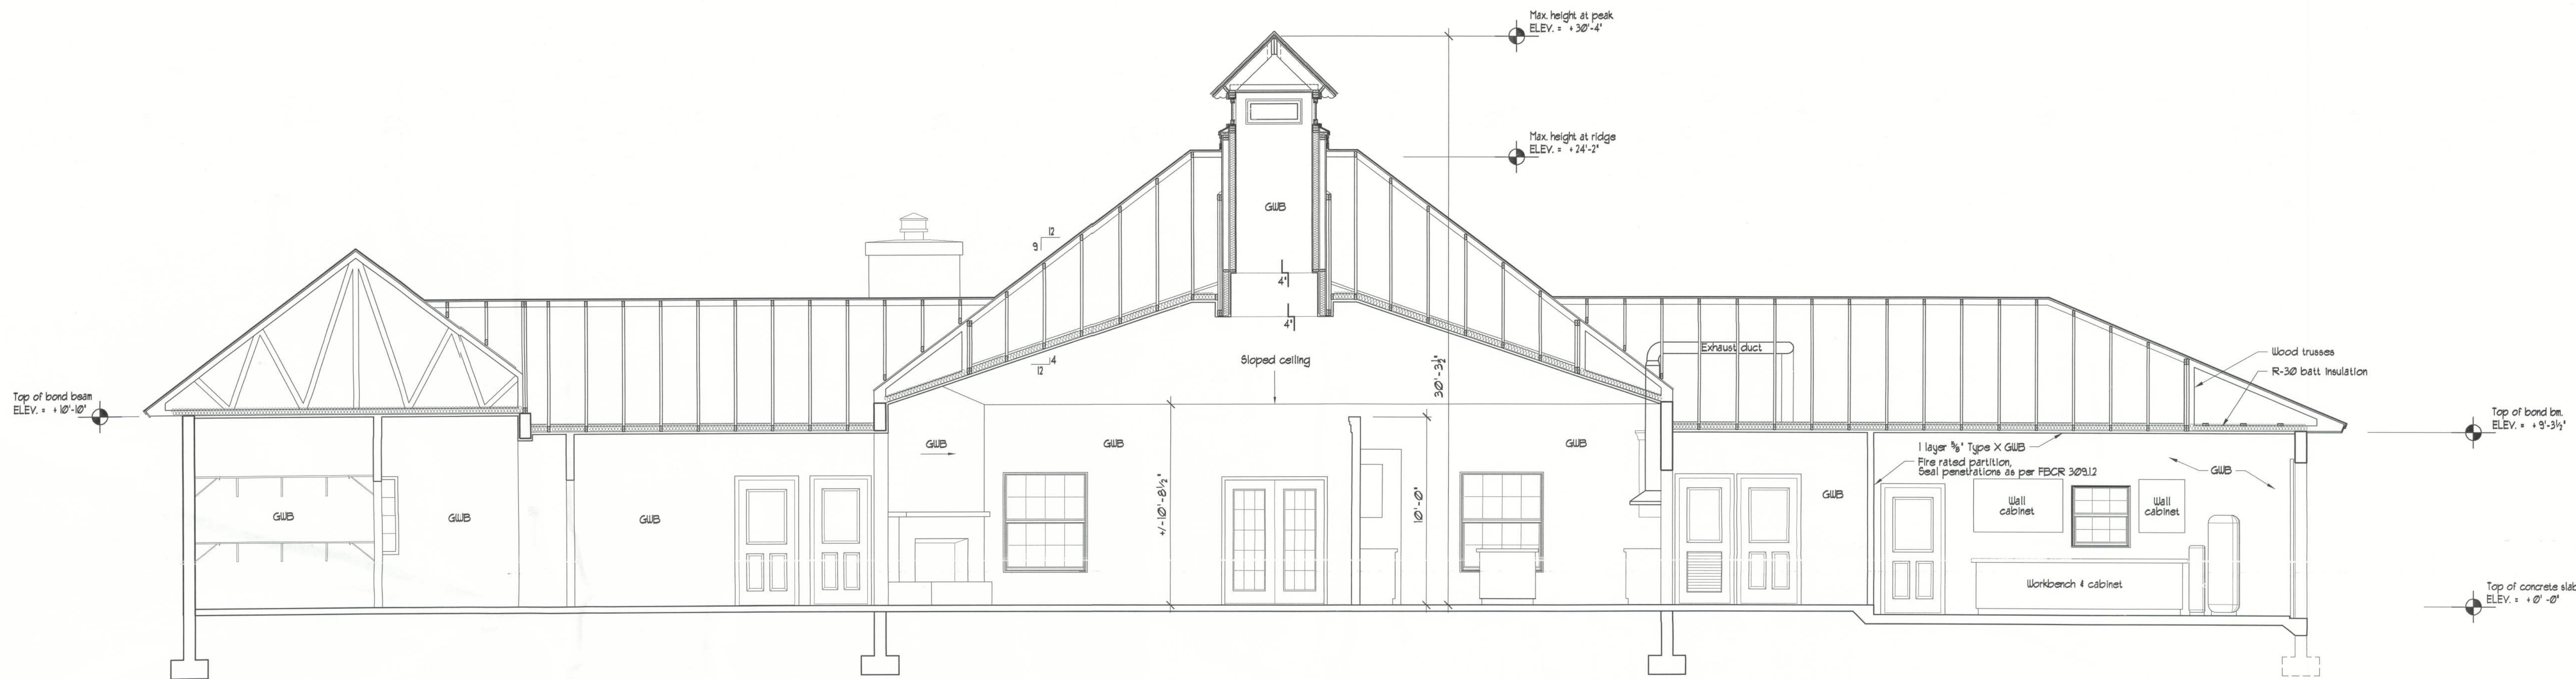


SECTION E  
scale: 1/4" = 1'-0"

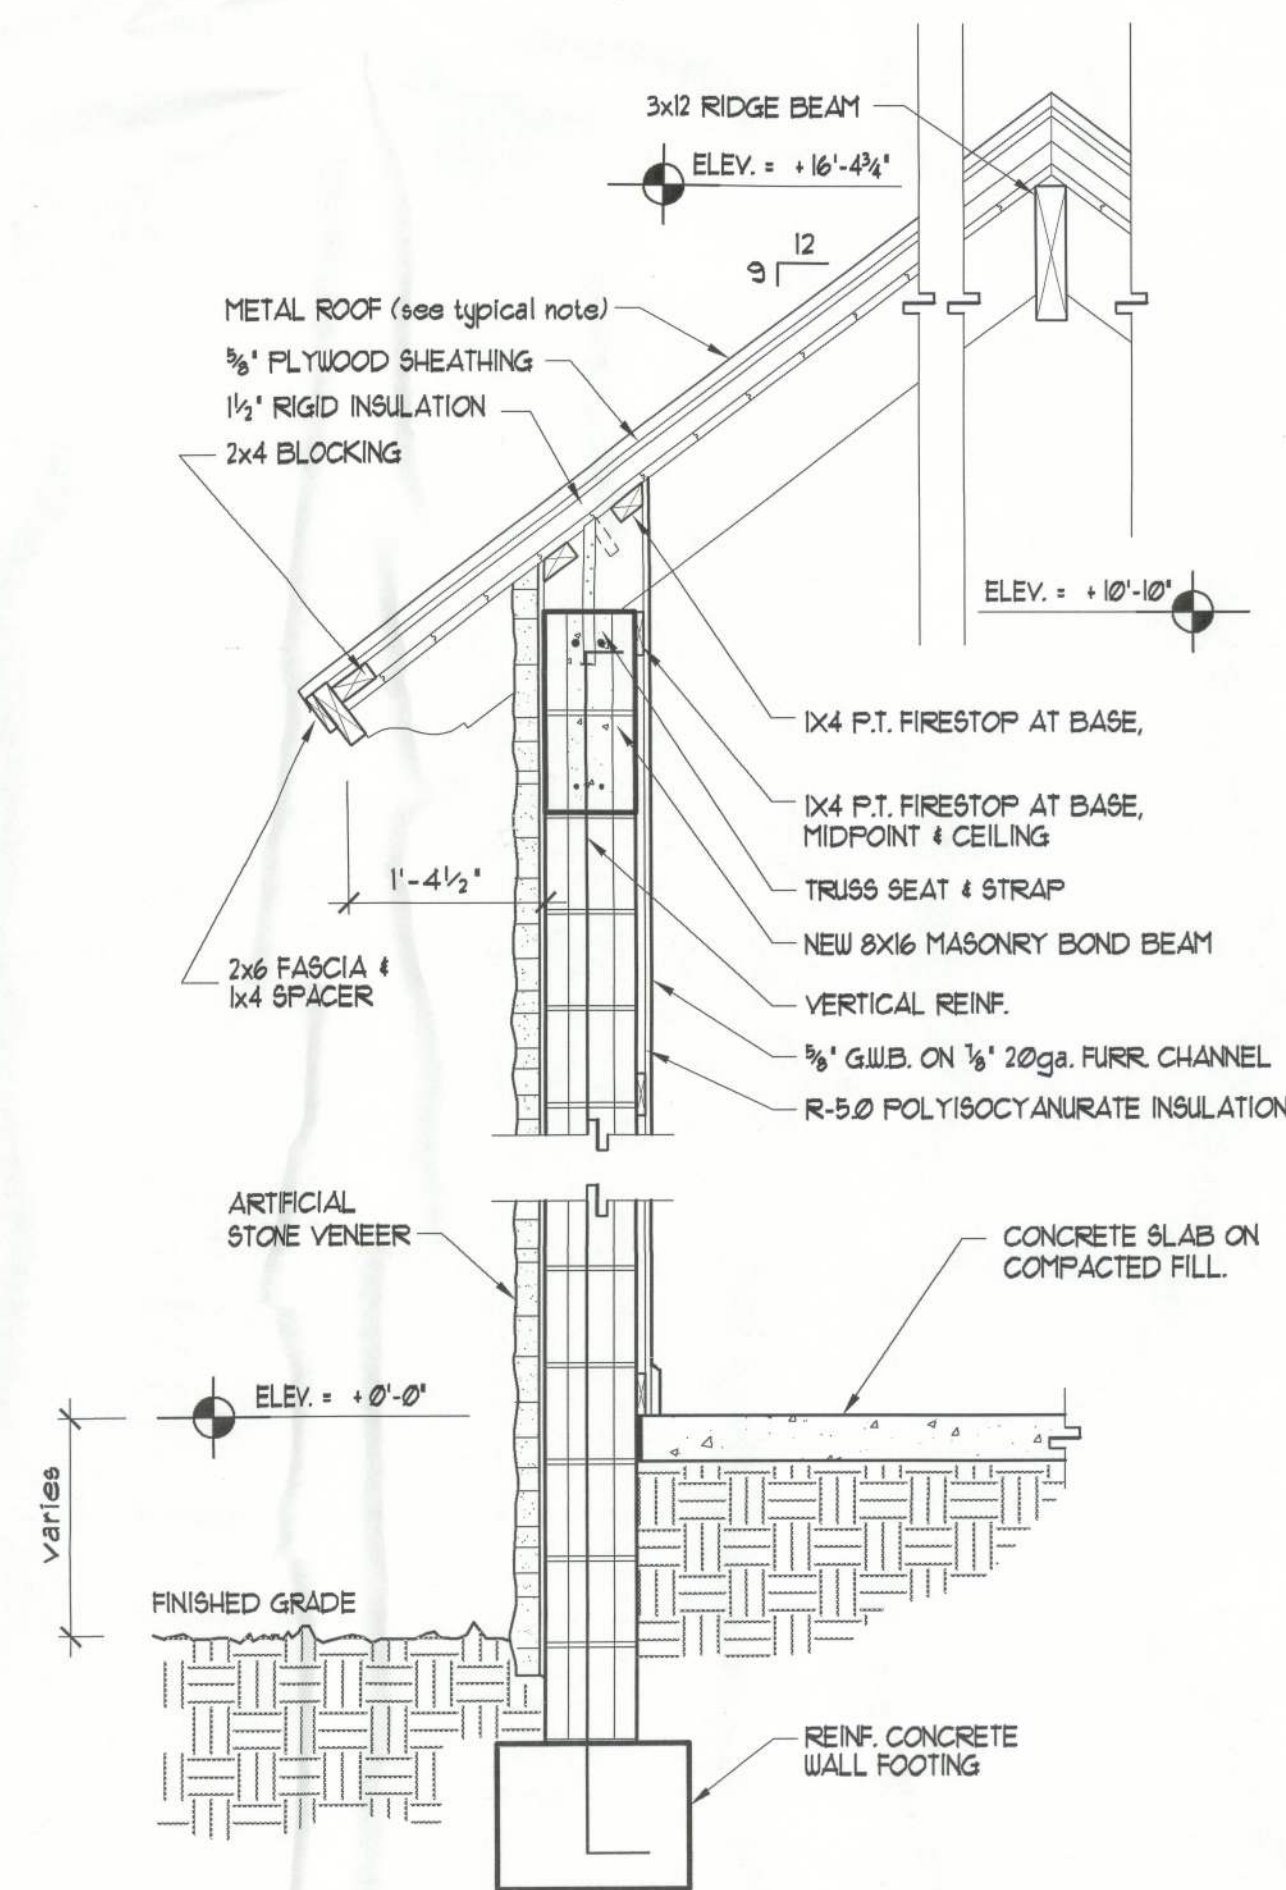


4 WALL SECTION  
A 301 scale: 3/4" = 1'-0"

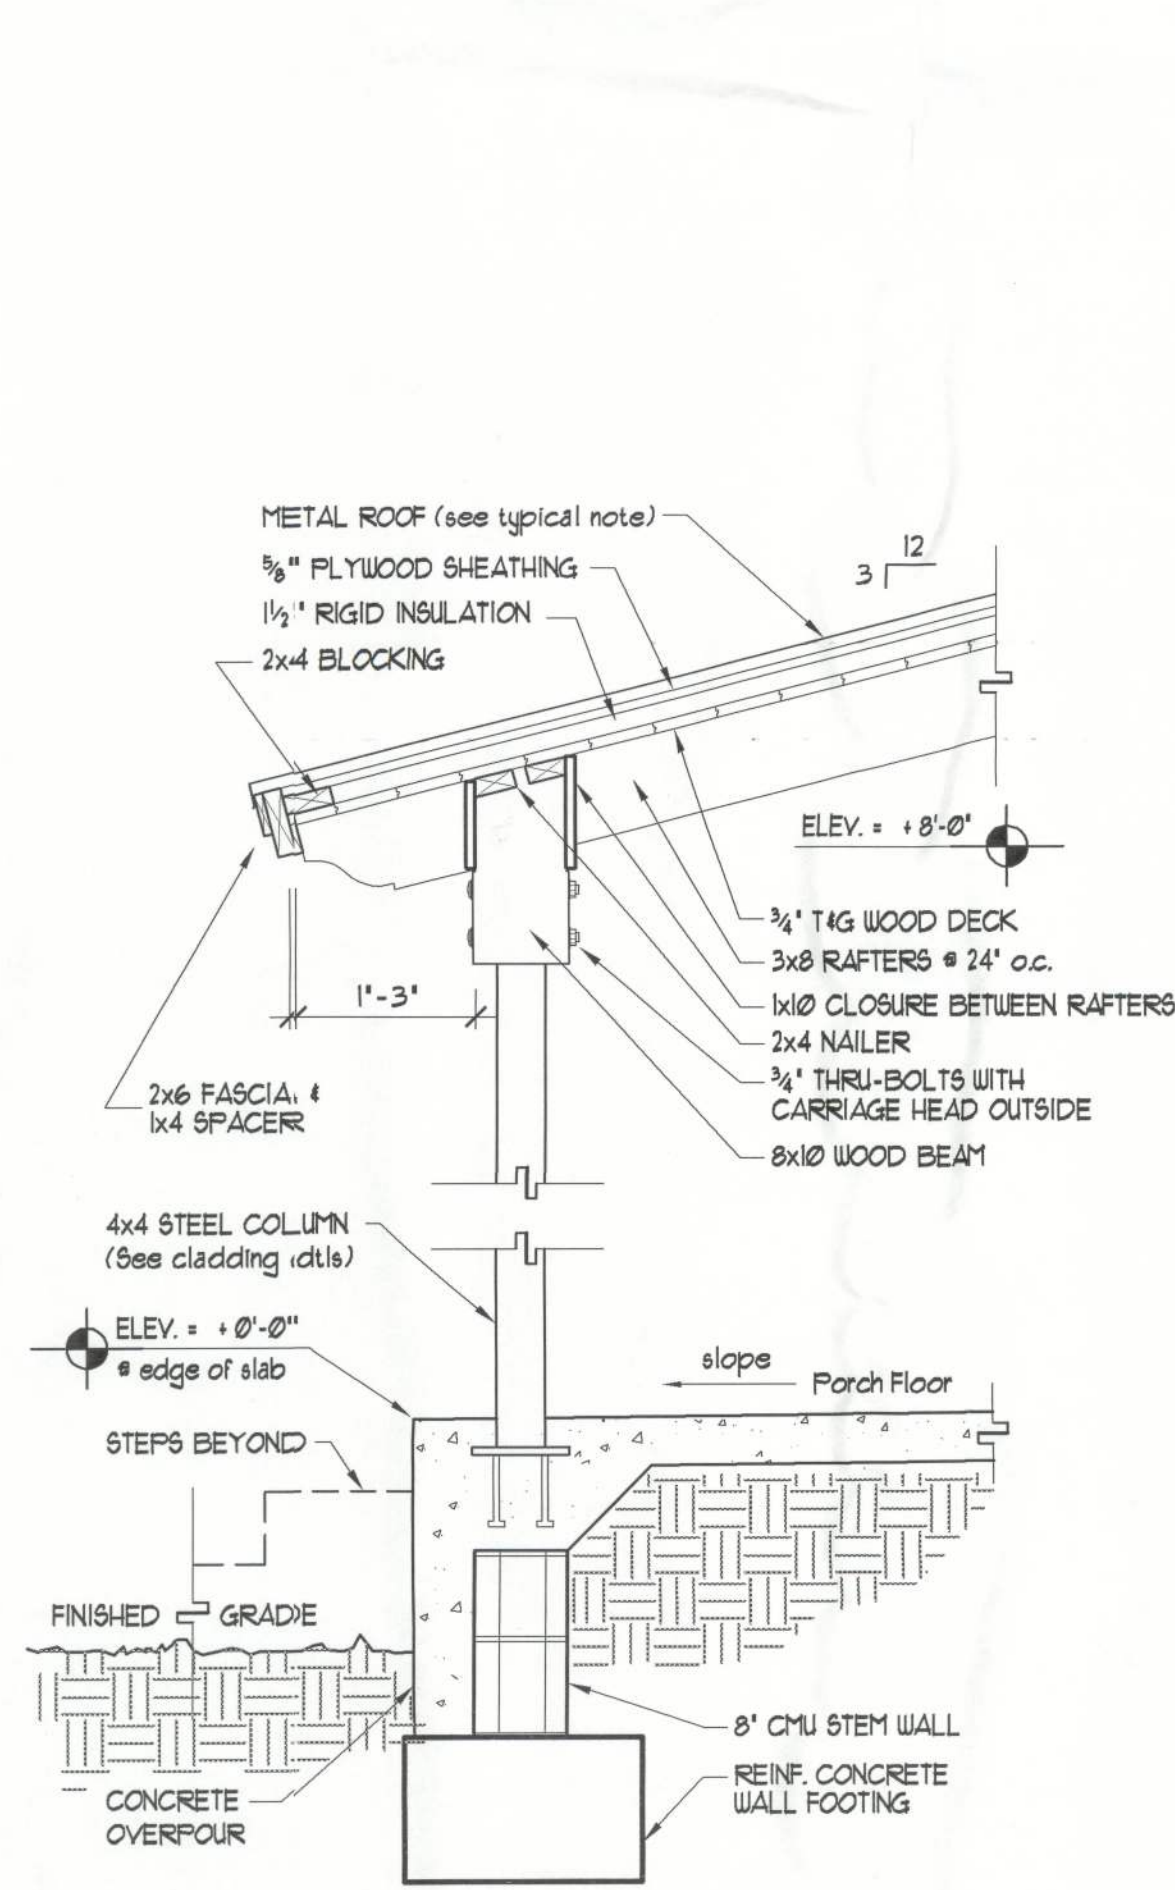

3 WALL SECTION  
A 301 scale: 3/4" = 1'-0"

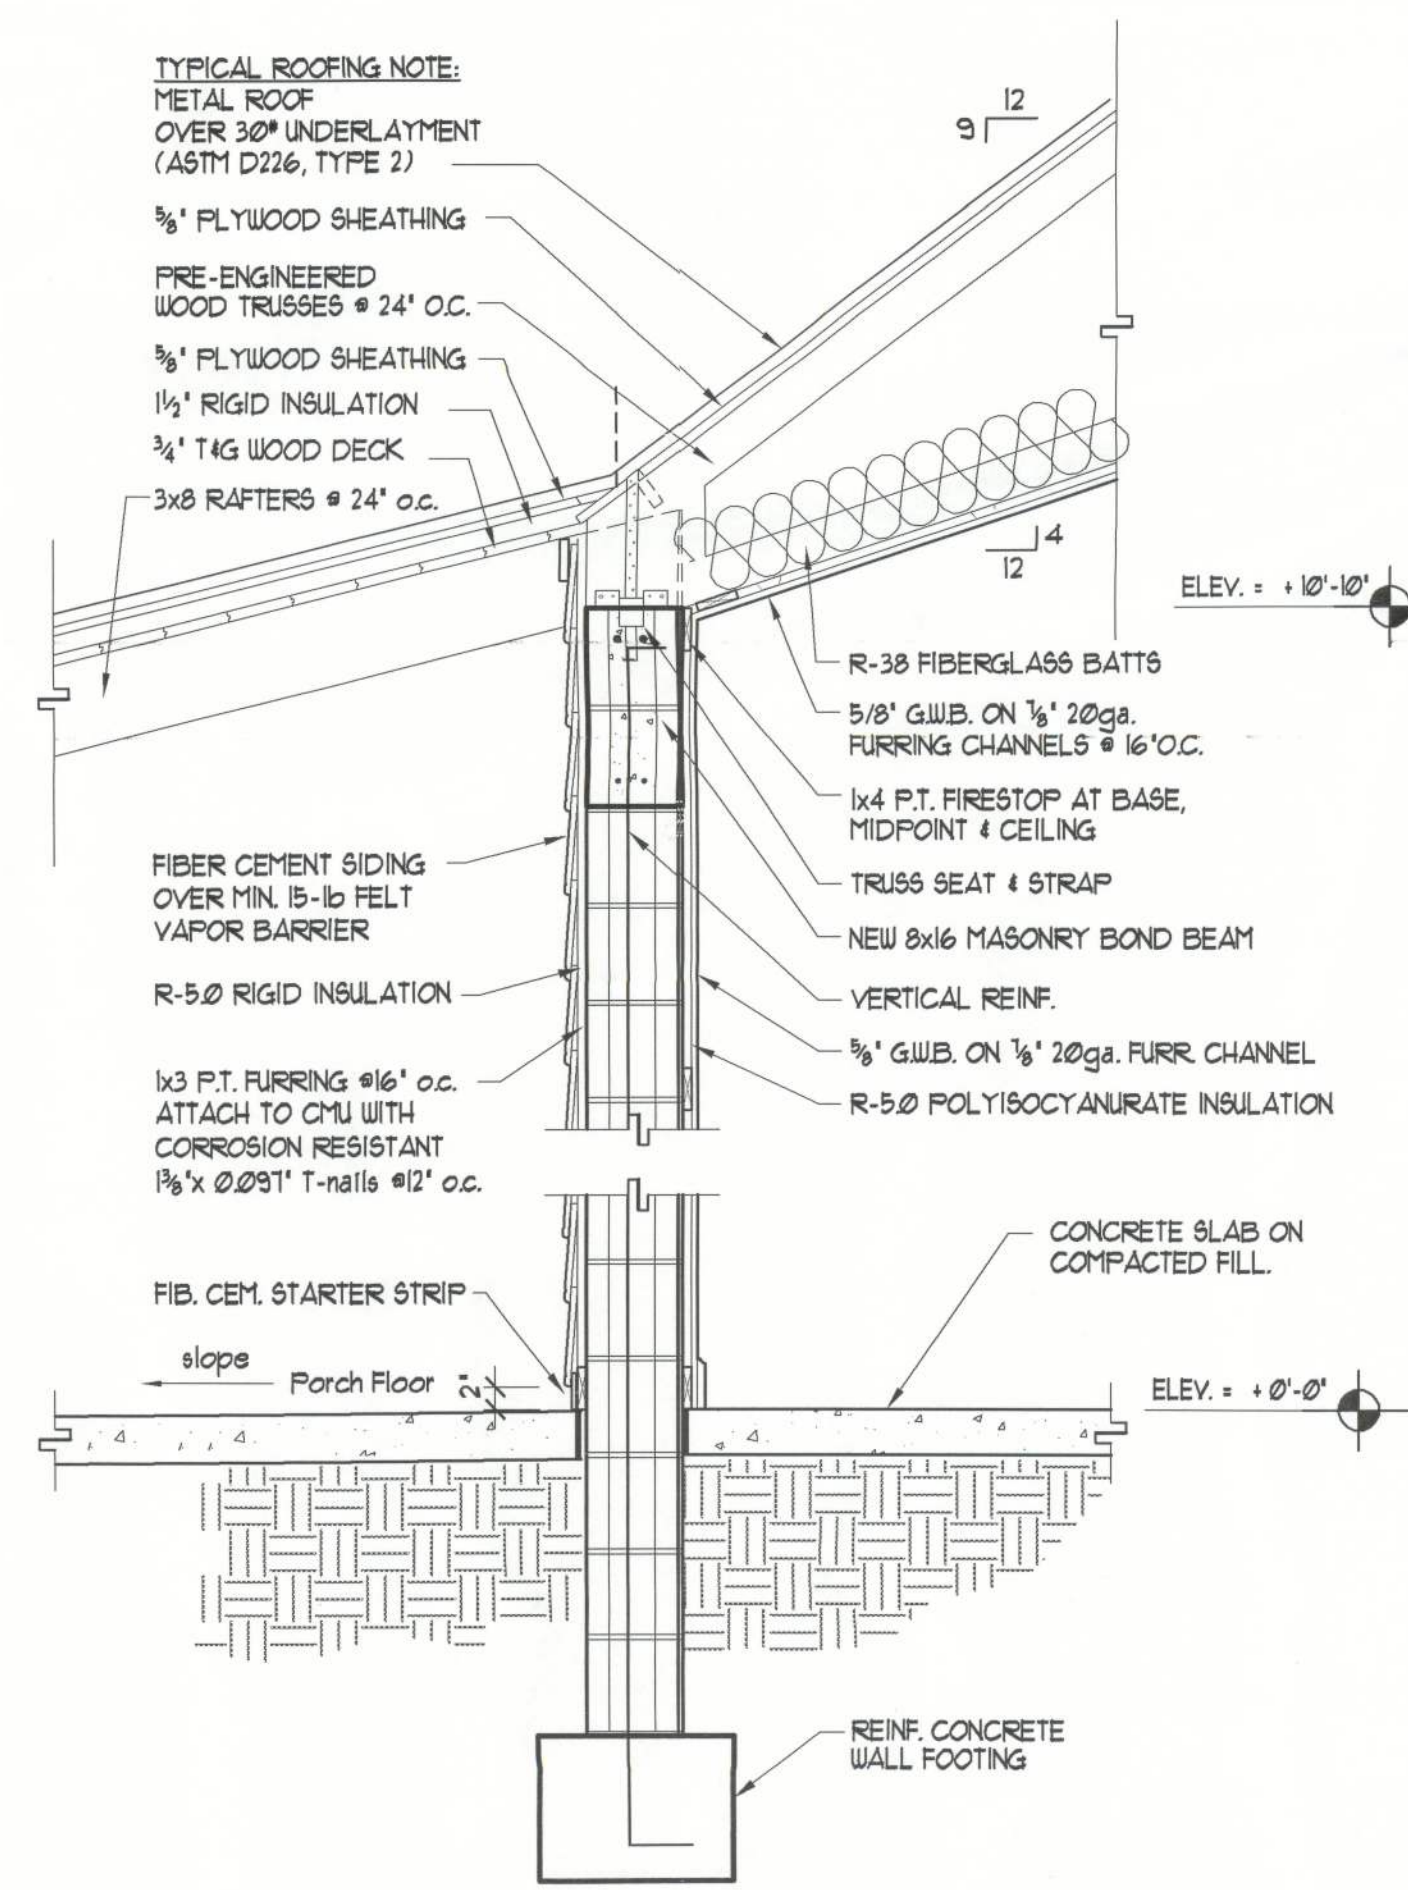

2 WALL SECTION  
A 301 scale: 3/4" = 1'-0"

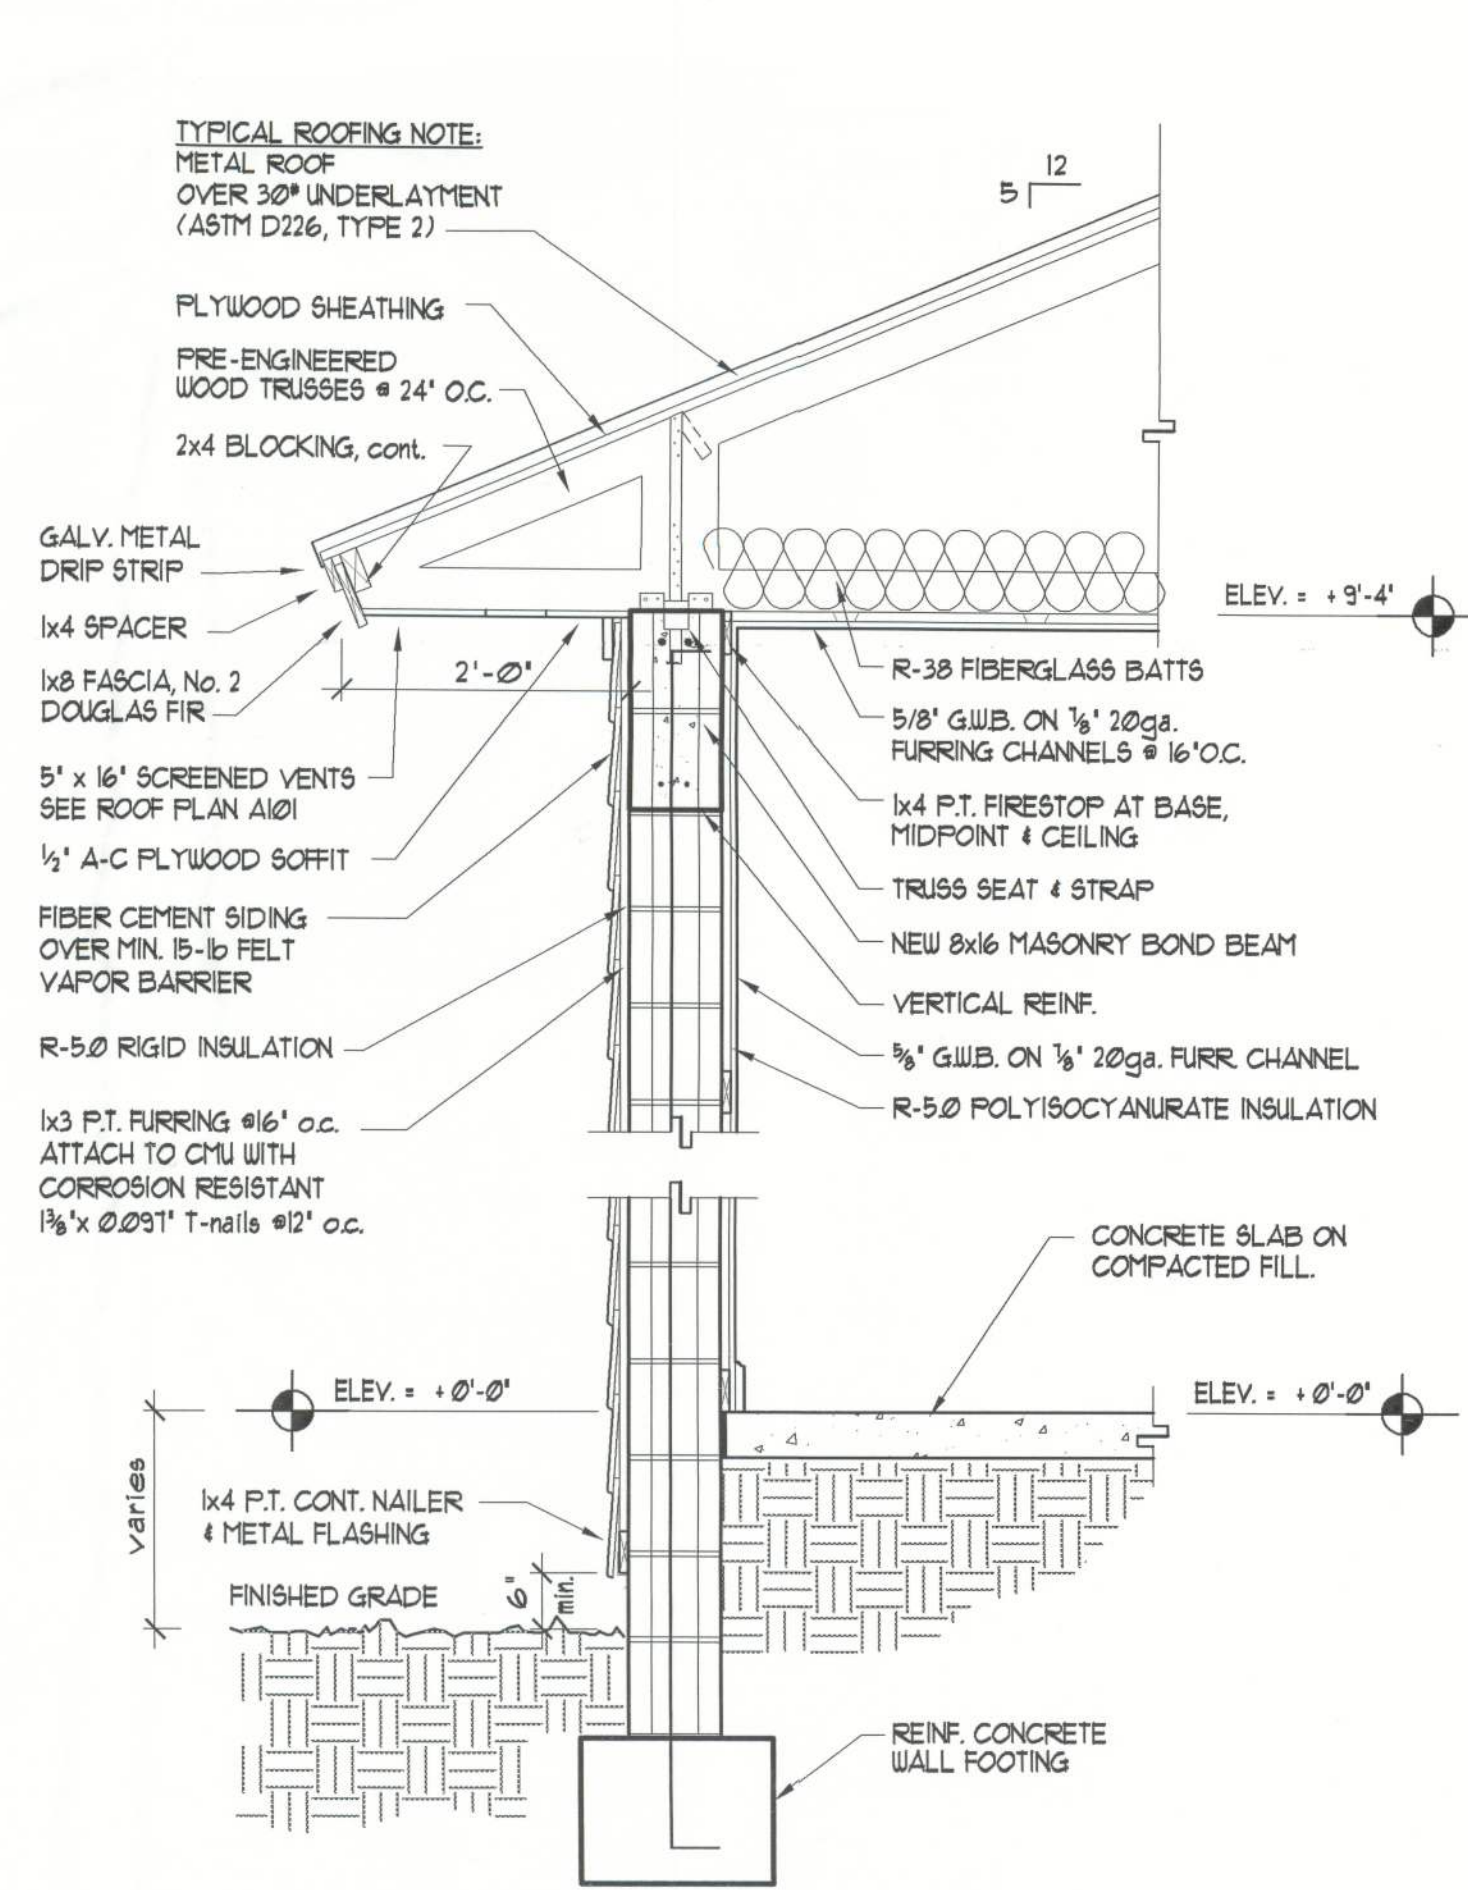

1 WALL SECTION  
A 301 scale: 3/4" = 1'-0"

New Residence for  
**Mr. & Mrs. Wade Schile**  
319 Singleton Terrace, Columbia County, Florida

Date: July 14, 2011

Project no.

Drawn: JRFP

Checked: JRFP

Revisions:

Sheet title:

BUILDING SECTIONS

Sheet no.

A301