


ROUGH MASONRY/FRAME OPENING SCHEDULE	
COMMODITY SIZES	ROUGH OPENING (WxH)
UNIT CALL SIZE	1/2" FLANGE MASONRY (2BY)
C-1/2 32	28-3/4x26-7/8
C-32	55-3/8x26-7/8
C- 1/2 33	28-3/4x39-1/8
C-23	39-1/4x39-1/8
C-33	55-3/8x39-1/8
C-1/2 34	28-3/4x51-1/2
C-24	39-1/4x51-1/2
C-34	55-3/8x51-1/2
C-15	21-3/8x63-7/8
C-1/2 35	28-3/4x63-7/8
C-25	39-1/4x63-7/8
C-35	55-3/8x63-7/8
C-16	21-3/8x77-5/8
CD-24	76-1/4x51-1/2
CD-34	108-1/2x39-1/8
CD-25	76-1/4x63-7/8
CD-35	108-1/2x63-7/8
ARCH	48-1/4x37-1/2

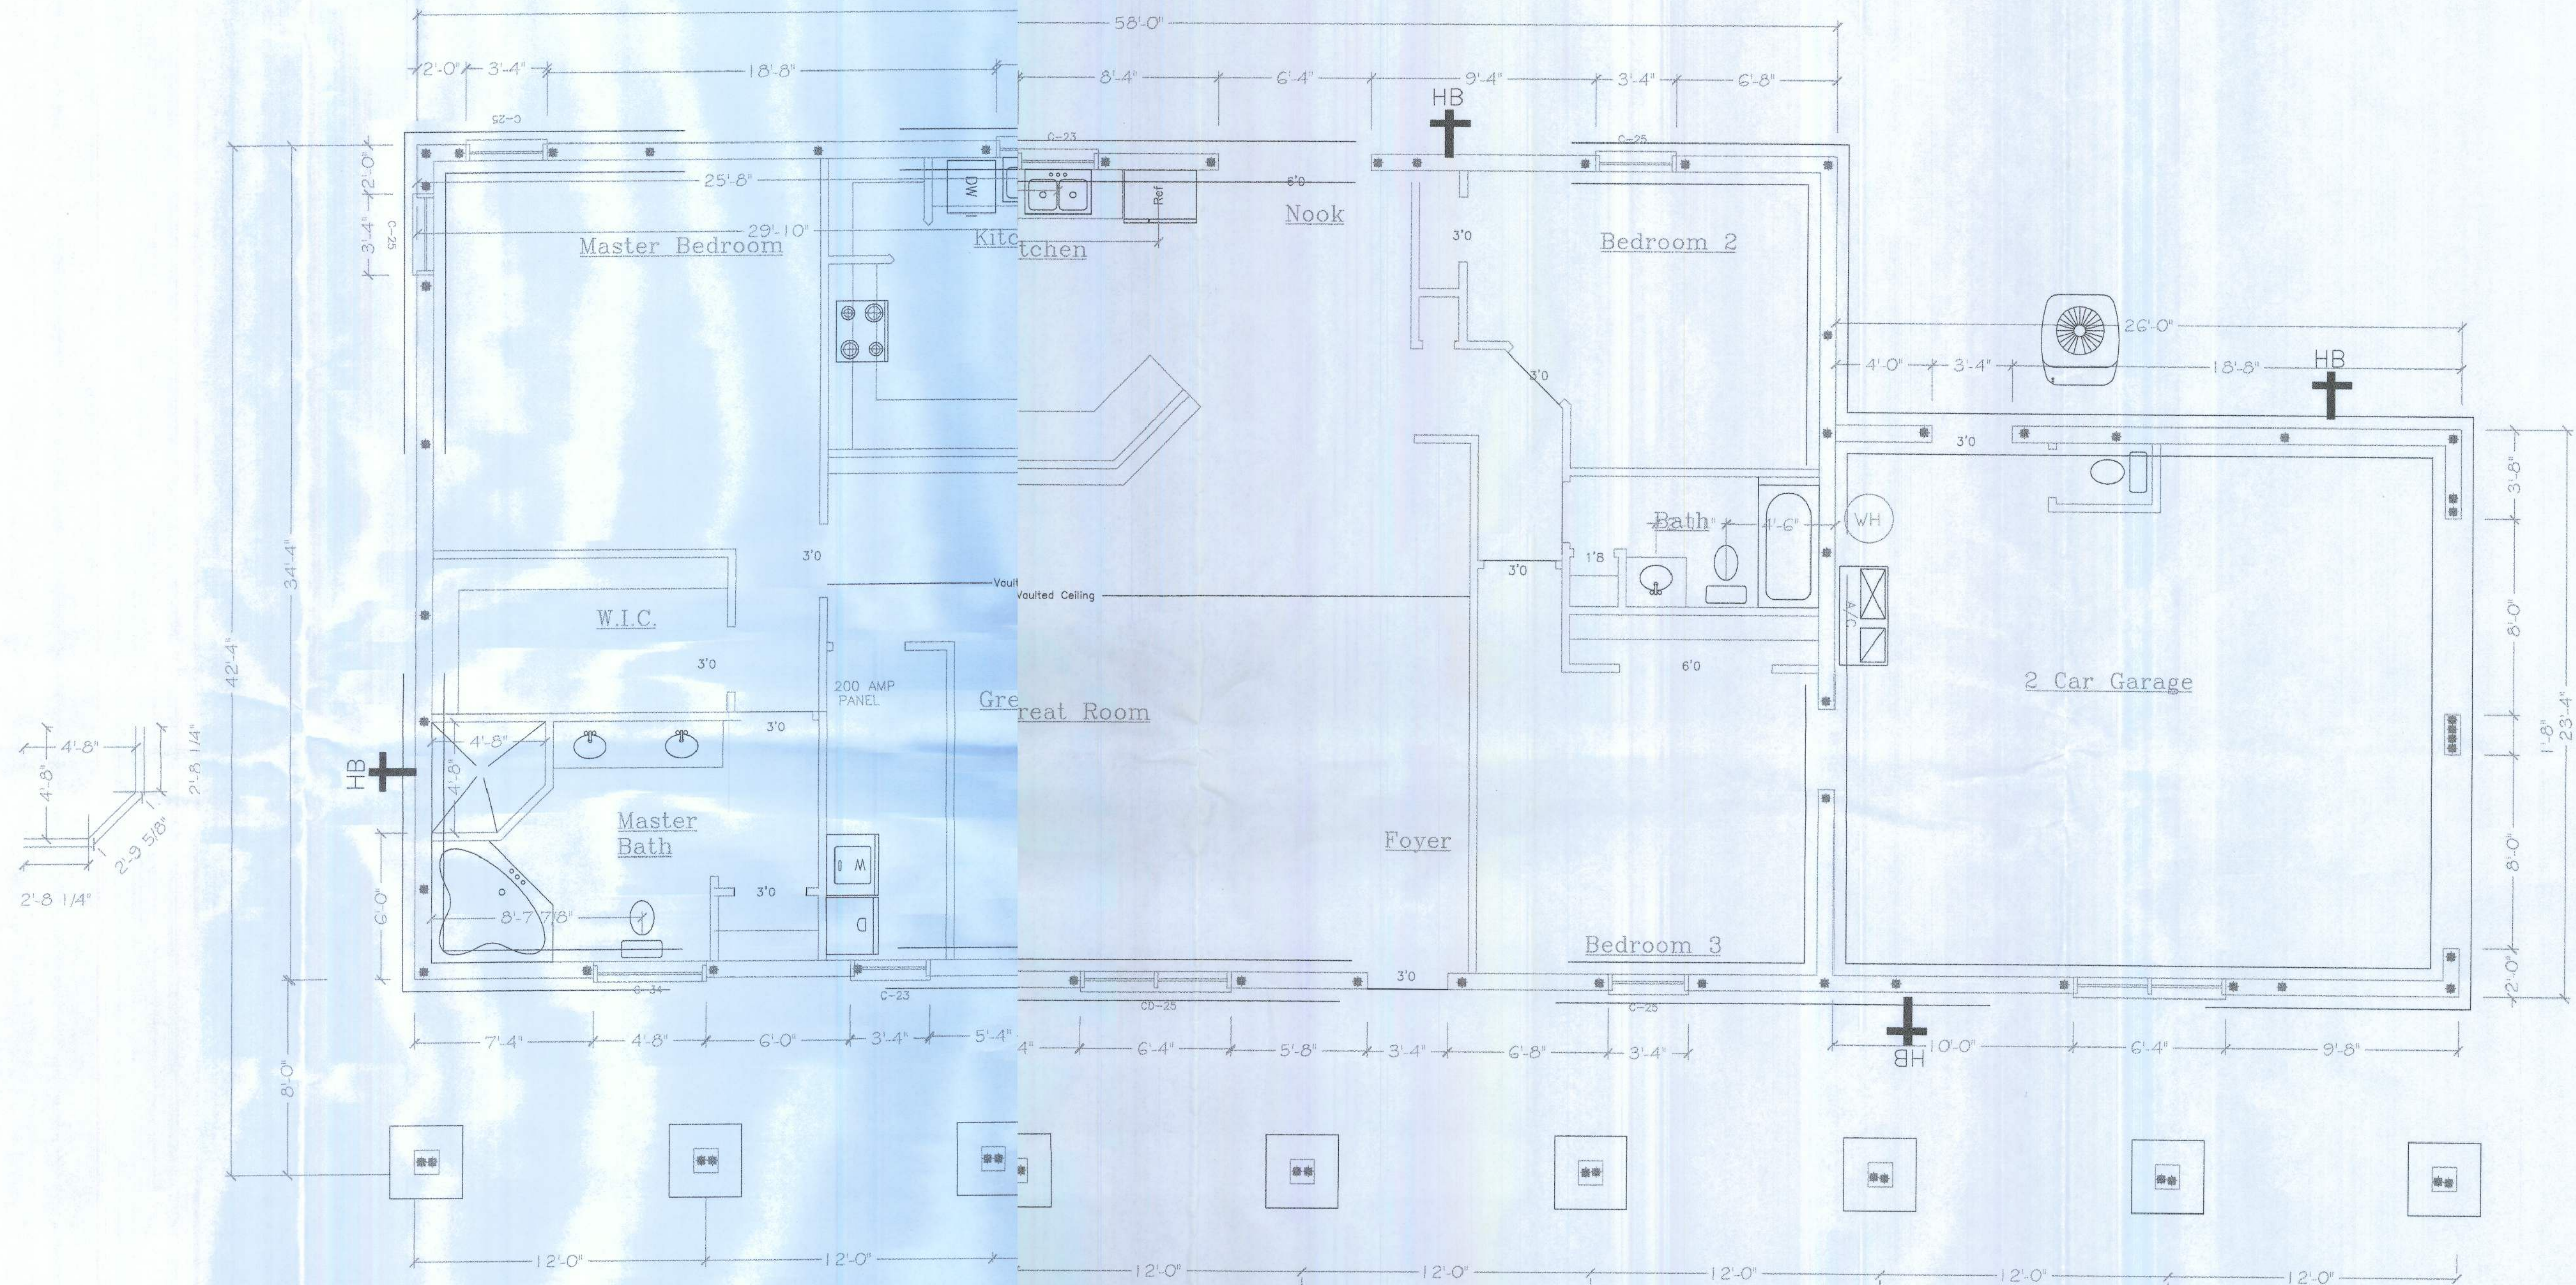

FOUNDATION PLAN
SCALE: 1/4"=1'-0"

*designed by
J.D.H.*


HOUSE CRAFT HONES, LLC
12501 NW U.S. Hwy. 441 - Alachua, FL 32615
Phone: (386) 462-5323/FAX: (888) 769-0105

Job name: **CANNON**
Model: **CUSTOM** Type: **FOUNDATION**
Location: **COLUMBIA COUNTY** Drawn By: **J.D.H.**
Designer: **J.D.H.** Checked By: **J.D.H.**
Scale: **1/4"=1'** Date: **8/19/2011** Sheet: **2 of 4**