


4-
This is not a
copy!!
-BK-

STATE OF FLORIDA DEPARTMENT OF HEALTH
APPLICATION FOR CONSTRUCTION PERMIT
PART II SITE PLAN

PERMIT APPLICATION NUMBER
APPLICANT Larson

SCALE: 1" = 87'

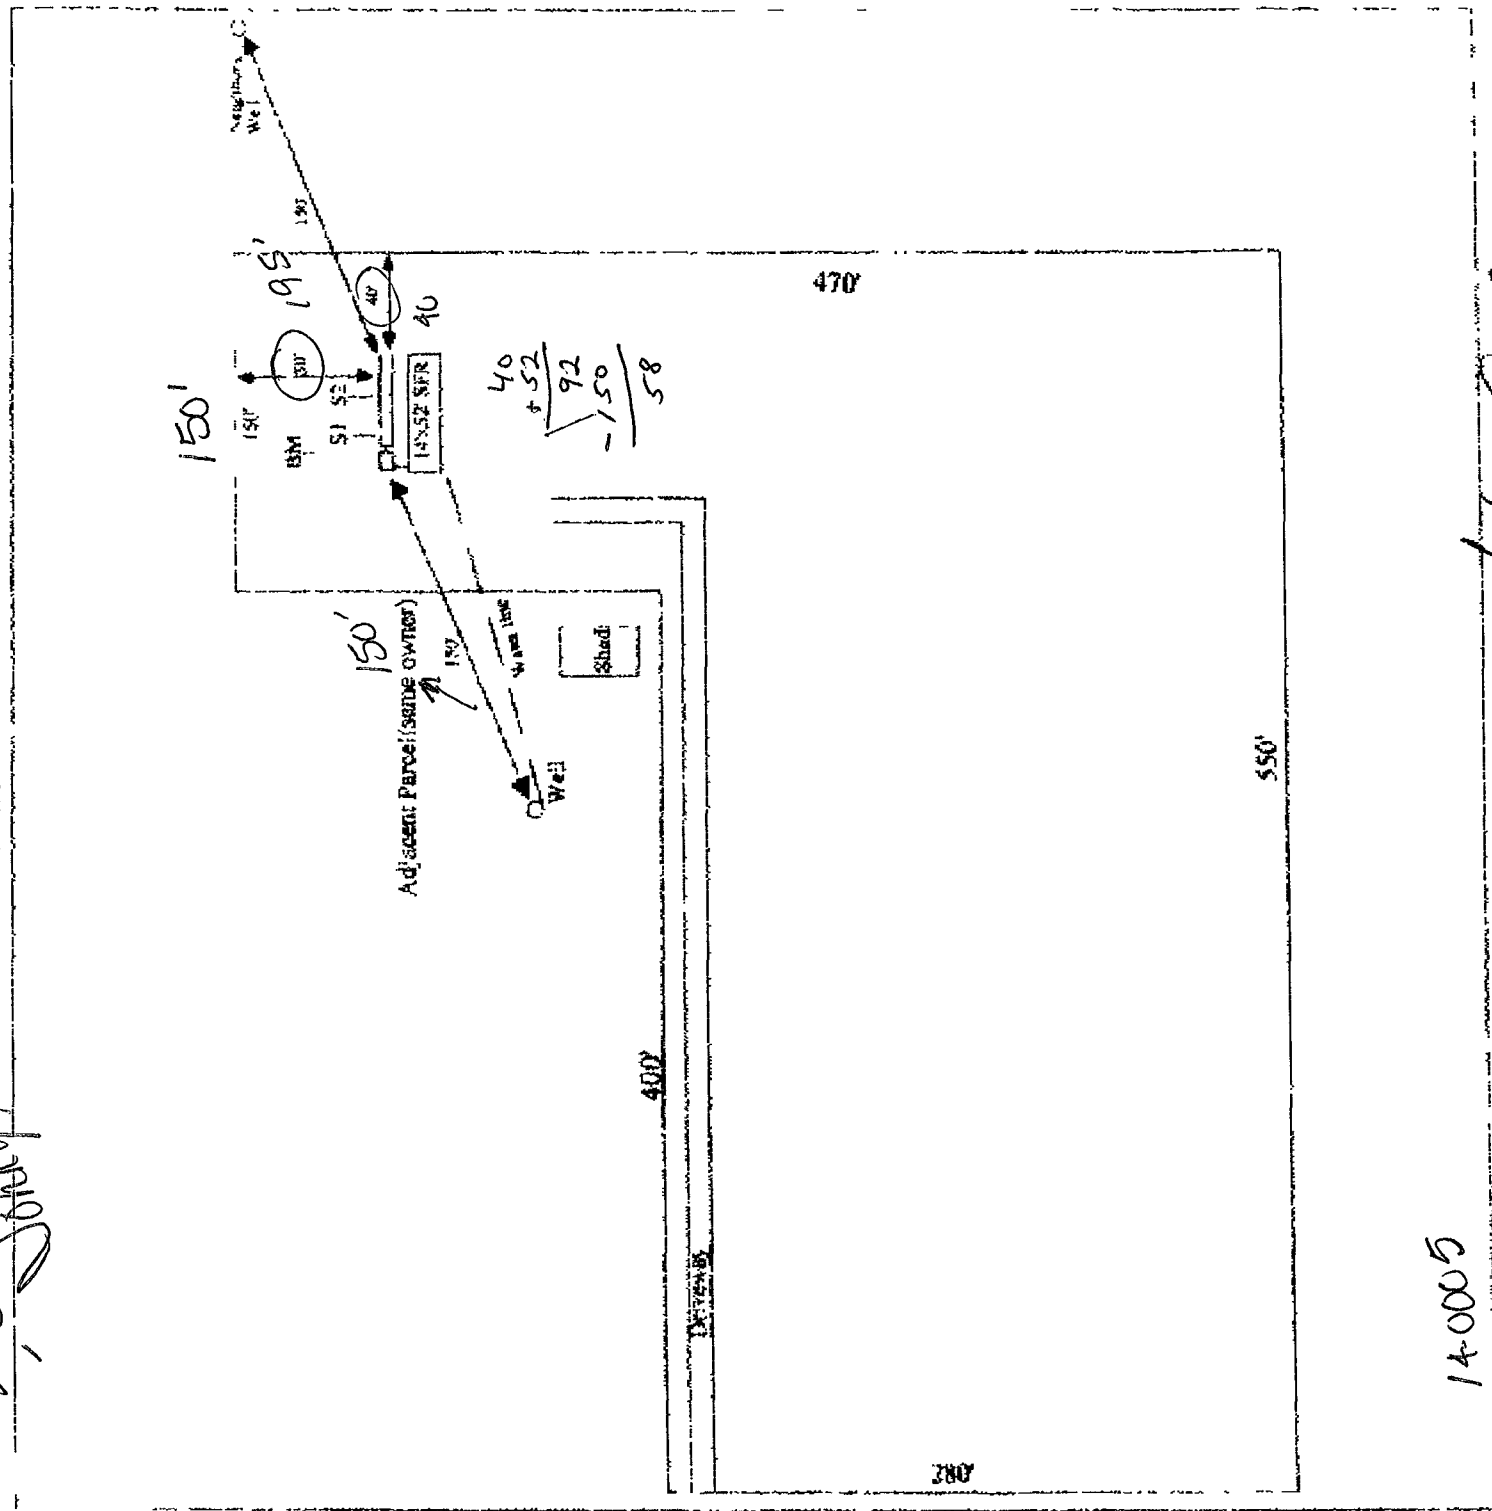

14-0005

NOTES:
SITE PLAN SUBMITTED BY: Elliott Bronson 11-1789

PLAN APPROVED X NOT APPROVED
BY [Signature] DATE 11/2/14
COUNTY HEALTH DEPARTMENT