


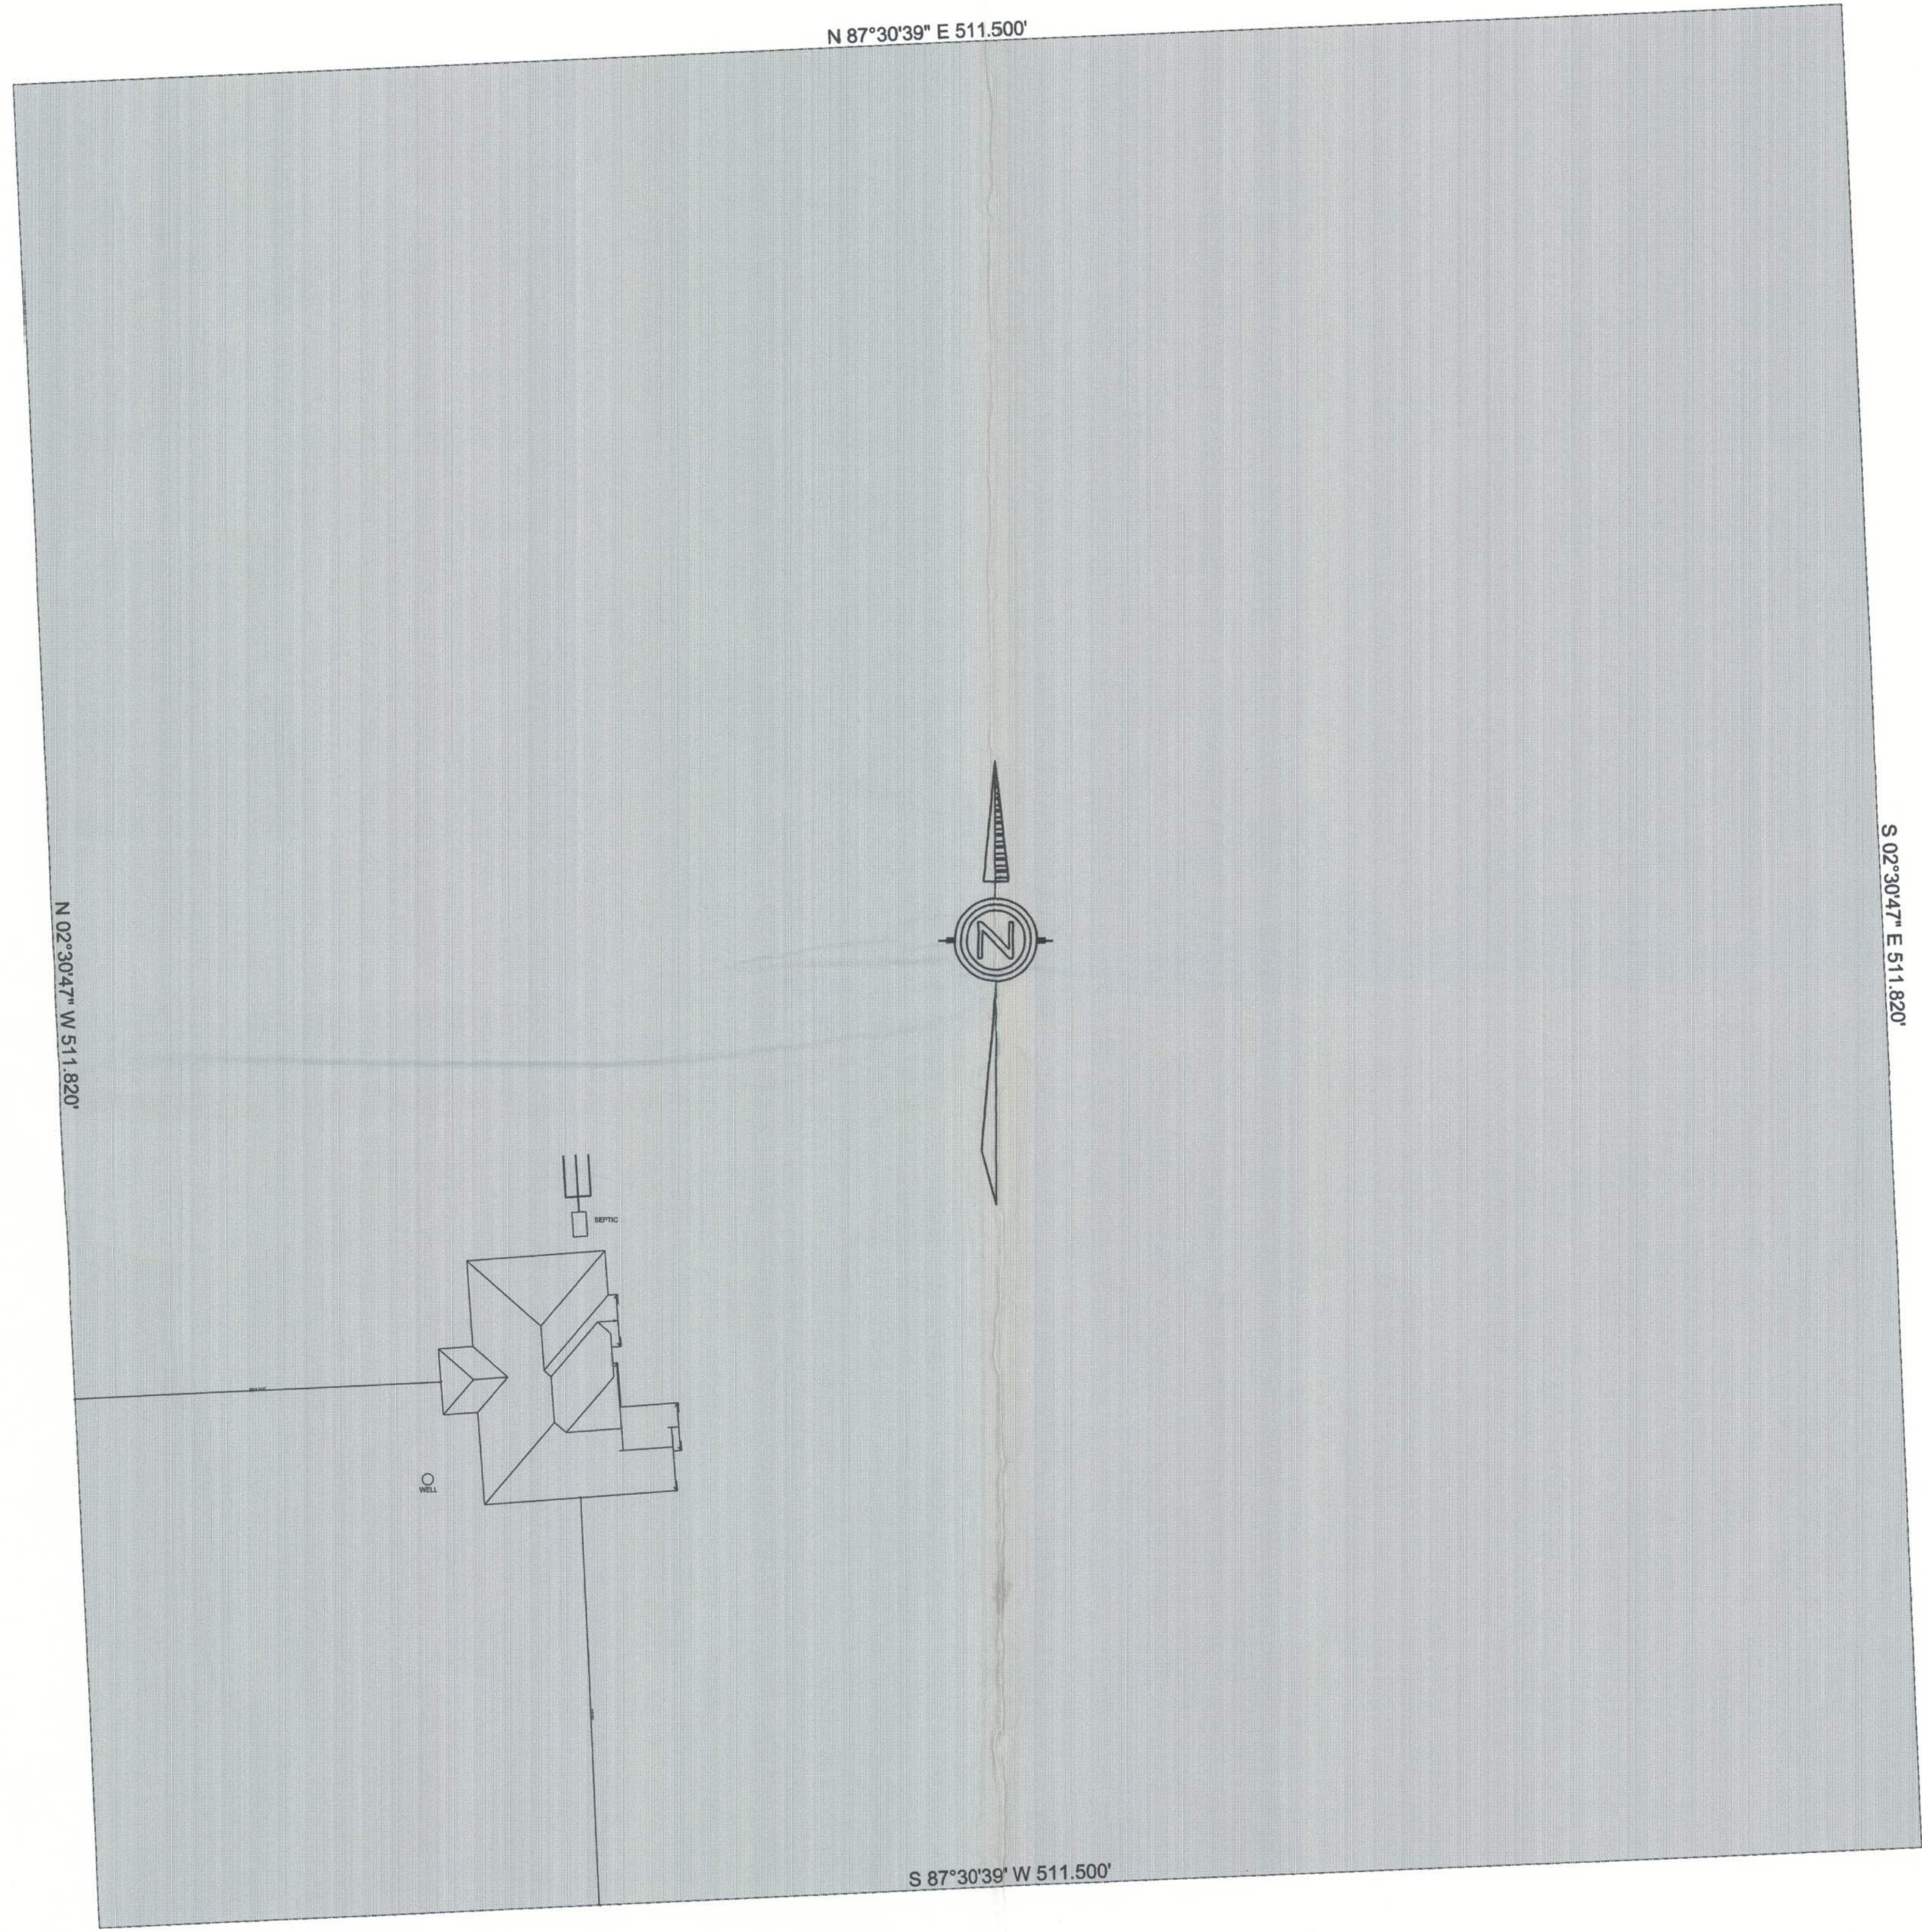

6

SITE PLAN

1/32" = 1 FOOT

BAILEY RESIDENCE

COLUMBIA CO.

DRAWN BY:

JASON ELIXSON CONSTRUCTION, LLC
7490 WEST CR. 18
LAKE BUTLER, FL. 32054
(386) 623-1741

SOFTPLAN
ARCHITECTURAL DESIGN SOFTWARE