


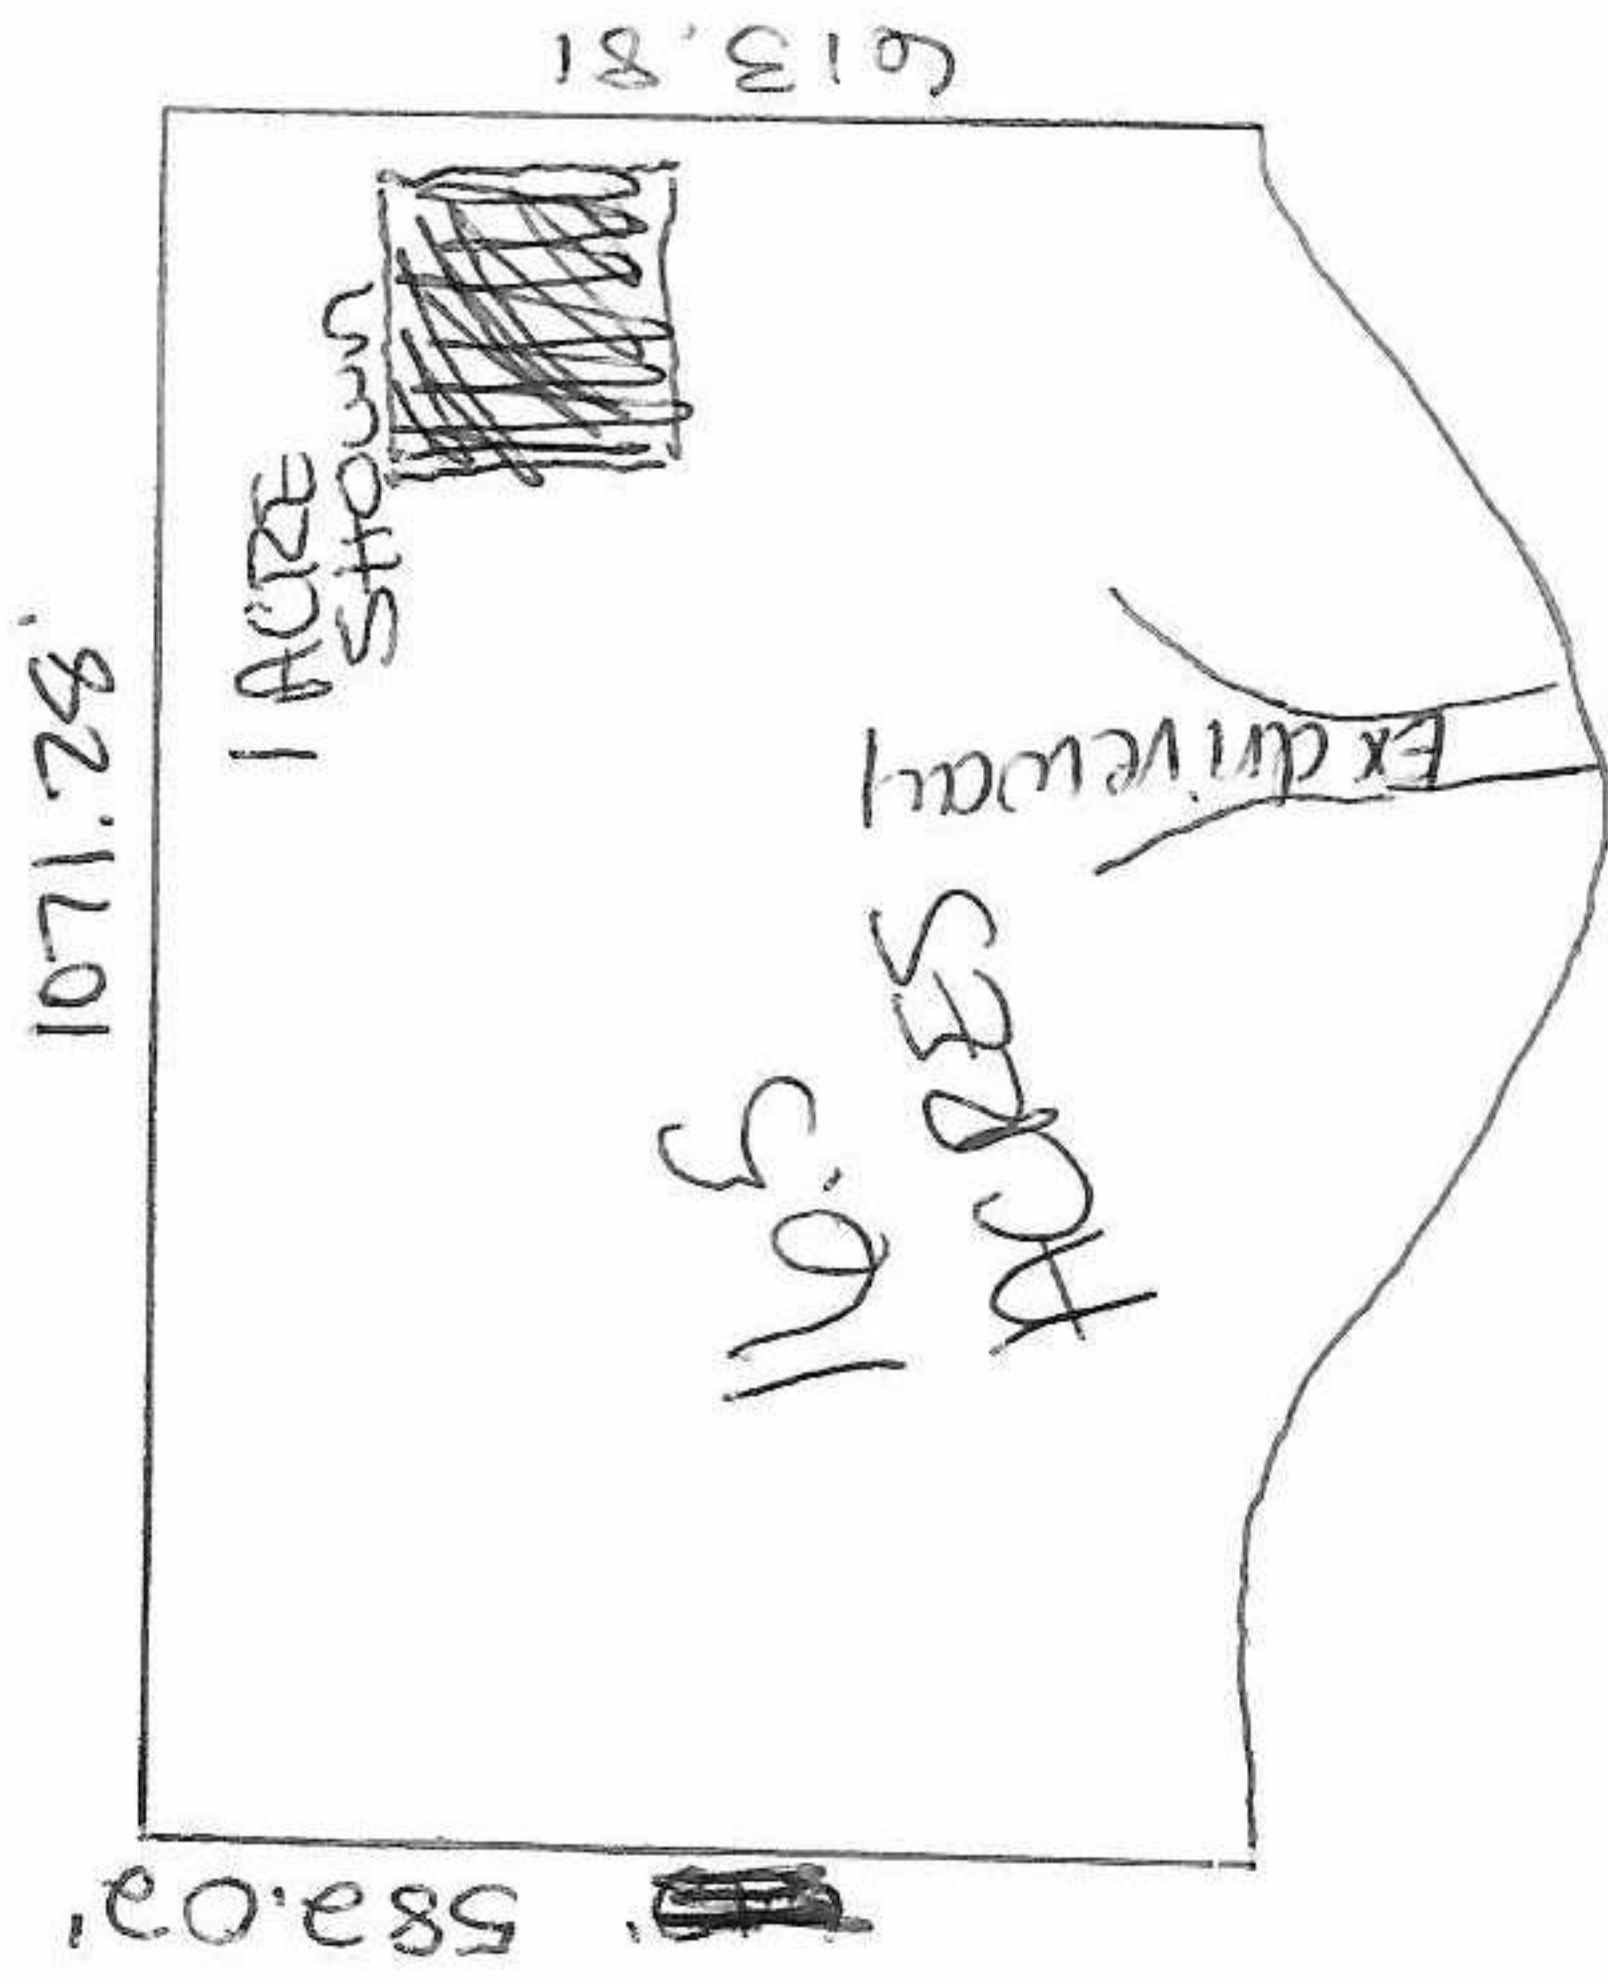

Parcel #

05-6S-17-09607-201

Donald Hayes

TBD SW Hunter Leigh Pl

Lake City FL

Proposed 2000

Doublewide

mobile home

Site Plan

Old Panel

3-26-24

N ↑

Scale

1"=40'

