


NOTE:
ALL INTERIOR WALLS SHALL BE 3 1/2"
UNLESS OTHERWISE NOTED

NOTE:
ALL REFERENCED CYPRESS MAY BE SUBSTITUTED
WITH A SPECIES AND GRADE OF EQUAL OR
BETTER PERFORMANCE VALUES.

NOTE:
ALL FIXED GLASS PROVIDED
BY THE OWNER

CONSTRUCTION NOTES

1. FIELD VERIFY ALL DIMENSIONS AND MATERIALS. ALL OUTSIDE DIMENSIONS ARE TO FACE OF RIM JOIST.
2. ALL NAILING CONSTRUCTION MATERIALS SHALL BE AS PER FBC - 2001.
3. PROVIDE EXTERIOR COMBUSTION AIR TO GAS FIRED H.V.A.C. EQUIPMENT, WOOD BURNING STOVES, AND FIREPLACES.
4. VENT CLOTHES DRYER, BATH, AND COOKING FANS TO EXTERIOR AS REQUIRED.
5. CONTRACTOR SHALL CALL ATTENTION TO THE OWNER ANY DISCREPANCIES IN DRAWINGS AND/OR SPECIFICATIONS AND SHALL RECEIVE INSTRUCTIONS OR CLARIFICATIONS BEFORE PROCEEDING WITH THE PORTION OF THE WORK IN QUESTION.
6. ROOF & FLOOR TRUSS FRAMING PLANS ARE FOR GENERAL INFORMATION ONLY. THE TRUSS MANUFACTURER SHALL PROVIDE A DETAILED LAYOUT FOR TRUSS AND FRAMING MEMBERS.
7. SHOULD CONDITIONS AT THE SITE BE FOUND MATERIALLY DIFFERENT FROM THOSE INDICATED BY THE DRAWINGS AND/OR SPECIFICATIONS, AND THE CONDITIONS USUALLY INHERENT IN THE WORK OF THE CHARACTER SHOWN AND SPECIFIED BE DIFFERENT FROM SRLH RECOMMENDED BUILDING PROCEDURES, CALL IMMEDIATE ATTENTION TO SUCH CONDITIONS BEFORE PROCEEDING.
8. DO NOT SCALE DRAWINGS. USE PRINTED DIMENSIONS ONLY.
9. DUE TO THE AVAILABILITY OF MATERIALS, SRLH, INC. RESERVES THE RIGHT TO SUBSTITUTE MATERIAL SHOWN ON PLANS FOR A COMMENSURATE MATERIAL WHICH IS IN COMPLIANCE WITH SAFETY AND BUILDING CODE REQUIREMENTS.

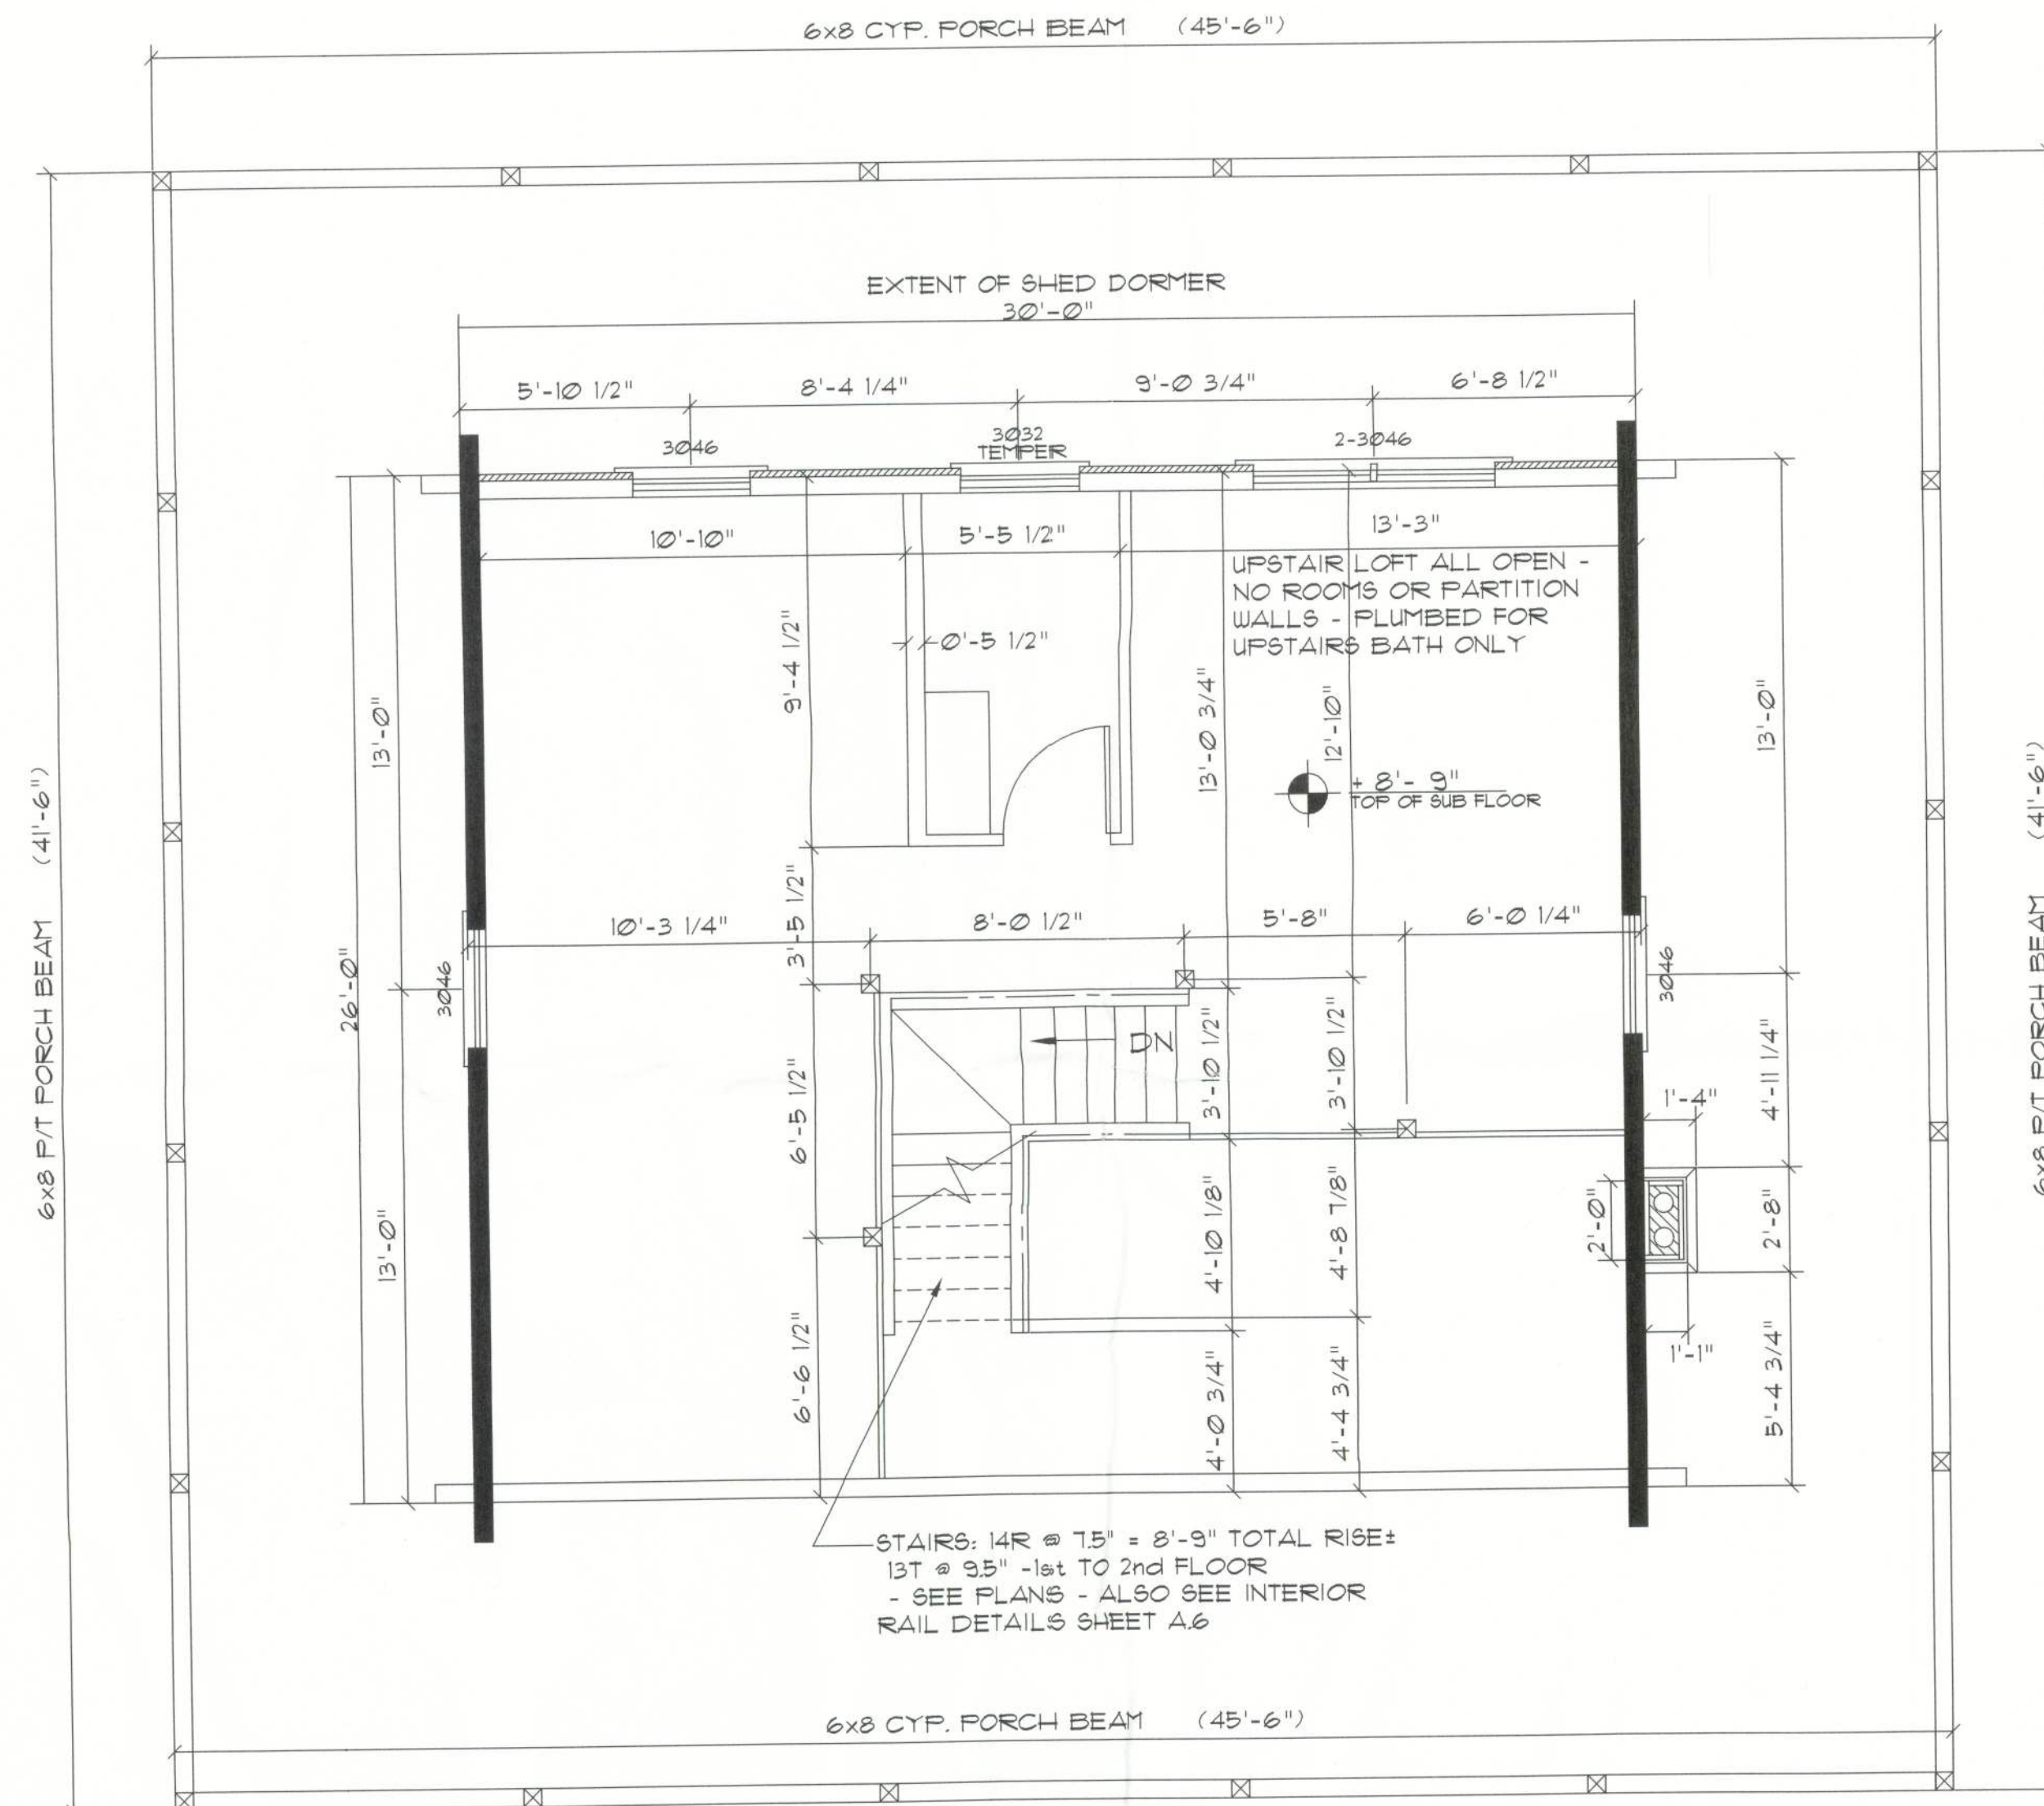

2nd Floor DIMENSION PLAN

SCALE: 1/4" = 1' - 0"

REVISION:

DRAWN:

RJRJR

REVIEWED:

GJG

Custom Log Home for:
Lony & Starr Jones
Columbia County, Florida

These drawings, as shown or modified, are the property of the architect, and shall not be used for any other project without specific and individual authorization by the architect.

Gary J. Gill, P.E. #51942
P.O. Box 187
130 West Howard Street
Live Oak, FL 32064
Phone: (386) 382-3578
Fax: (386) 382-6133
Auth. # 0461



SUWANNEE RIVER
LOG HOMES, INC.
Manufacturers
Specializing in Cypress & Cedar Custom Homes
4345 LUGGWAY RD, LUGGWAY, FLORIDA 32094
386-563-1035 / 386-564-471 / 1-800-367-LOGS (5647)

DATE:

25FEB05

COMMENT:

L04123

SHEET:

A.5

5 OF 11

666d
4/23/05