



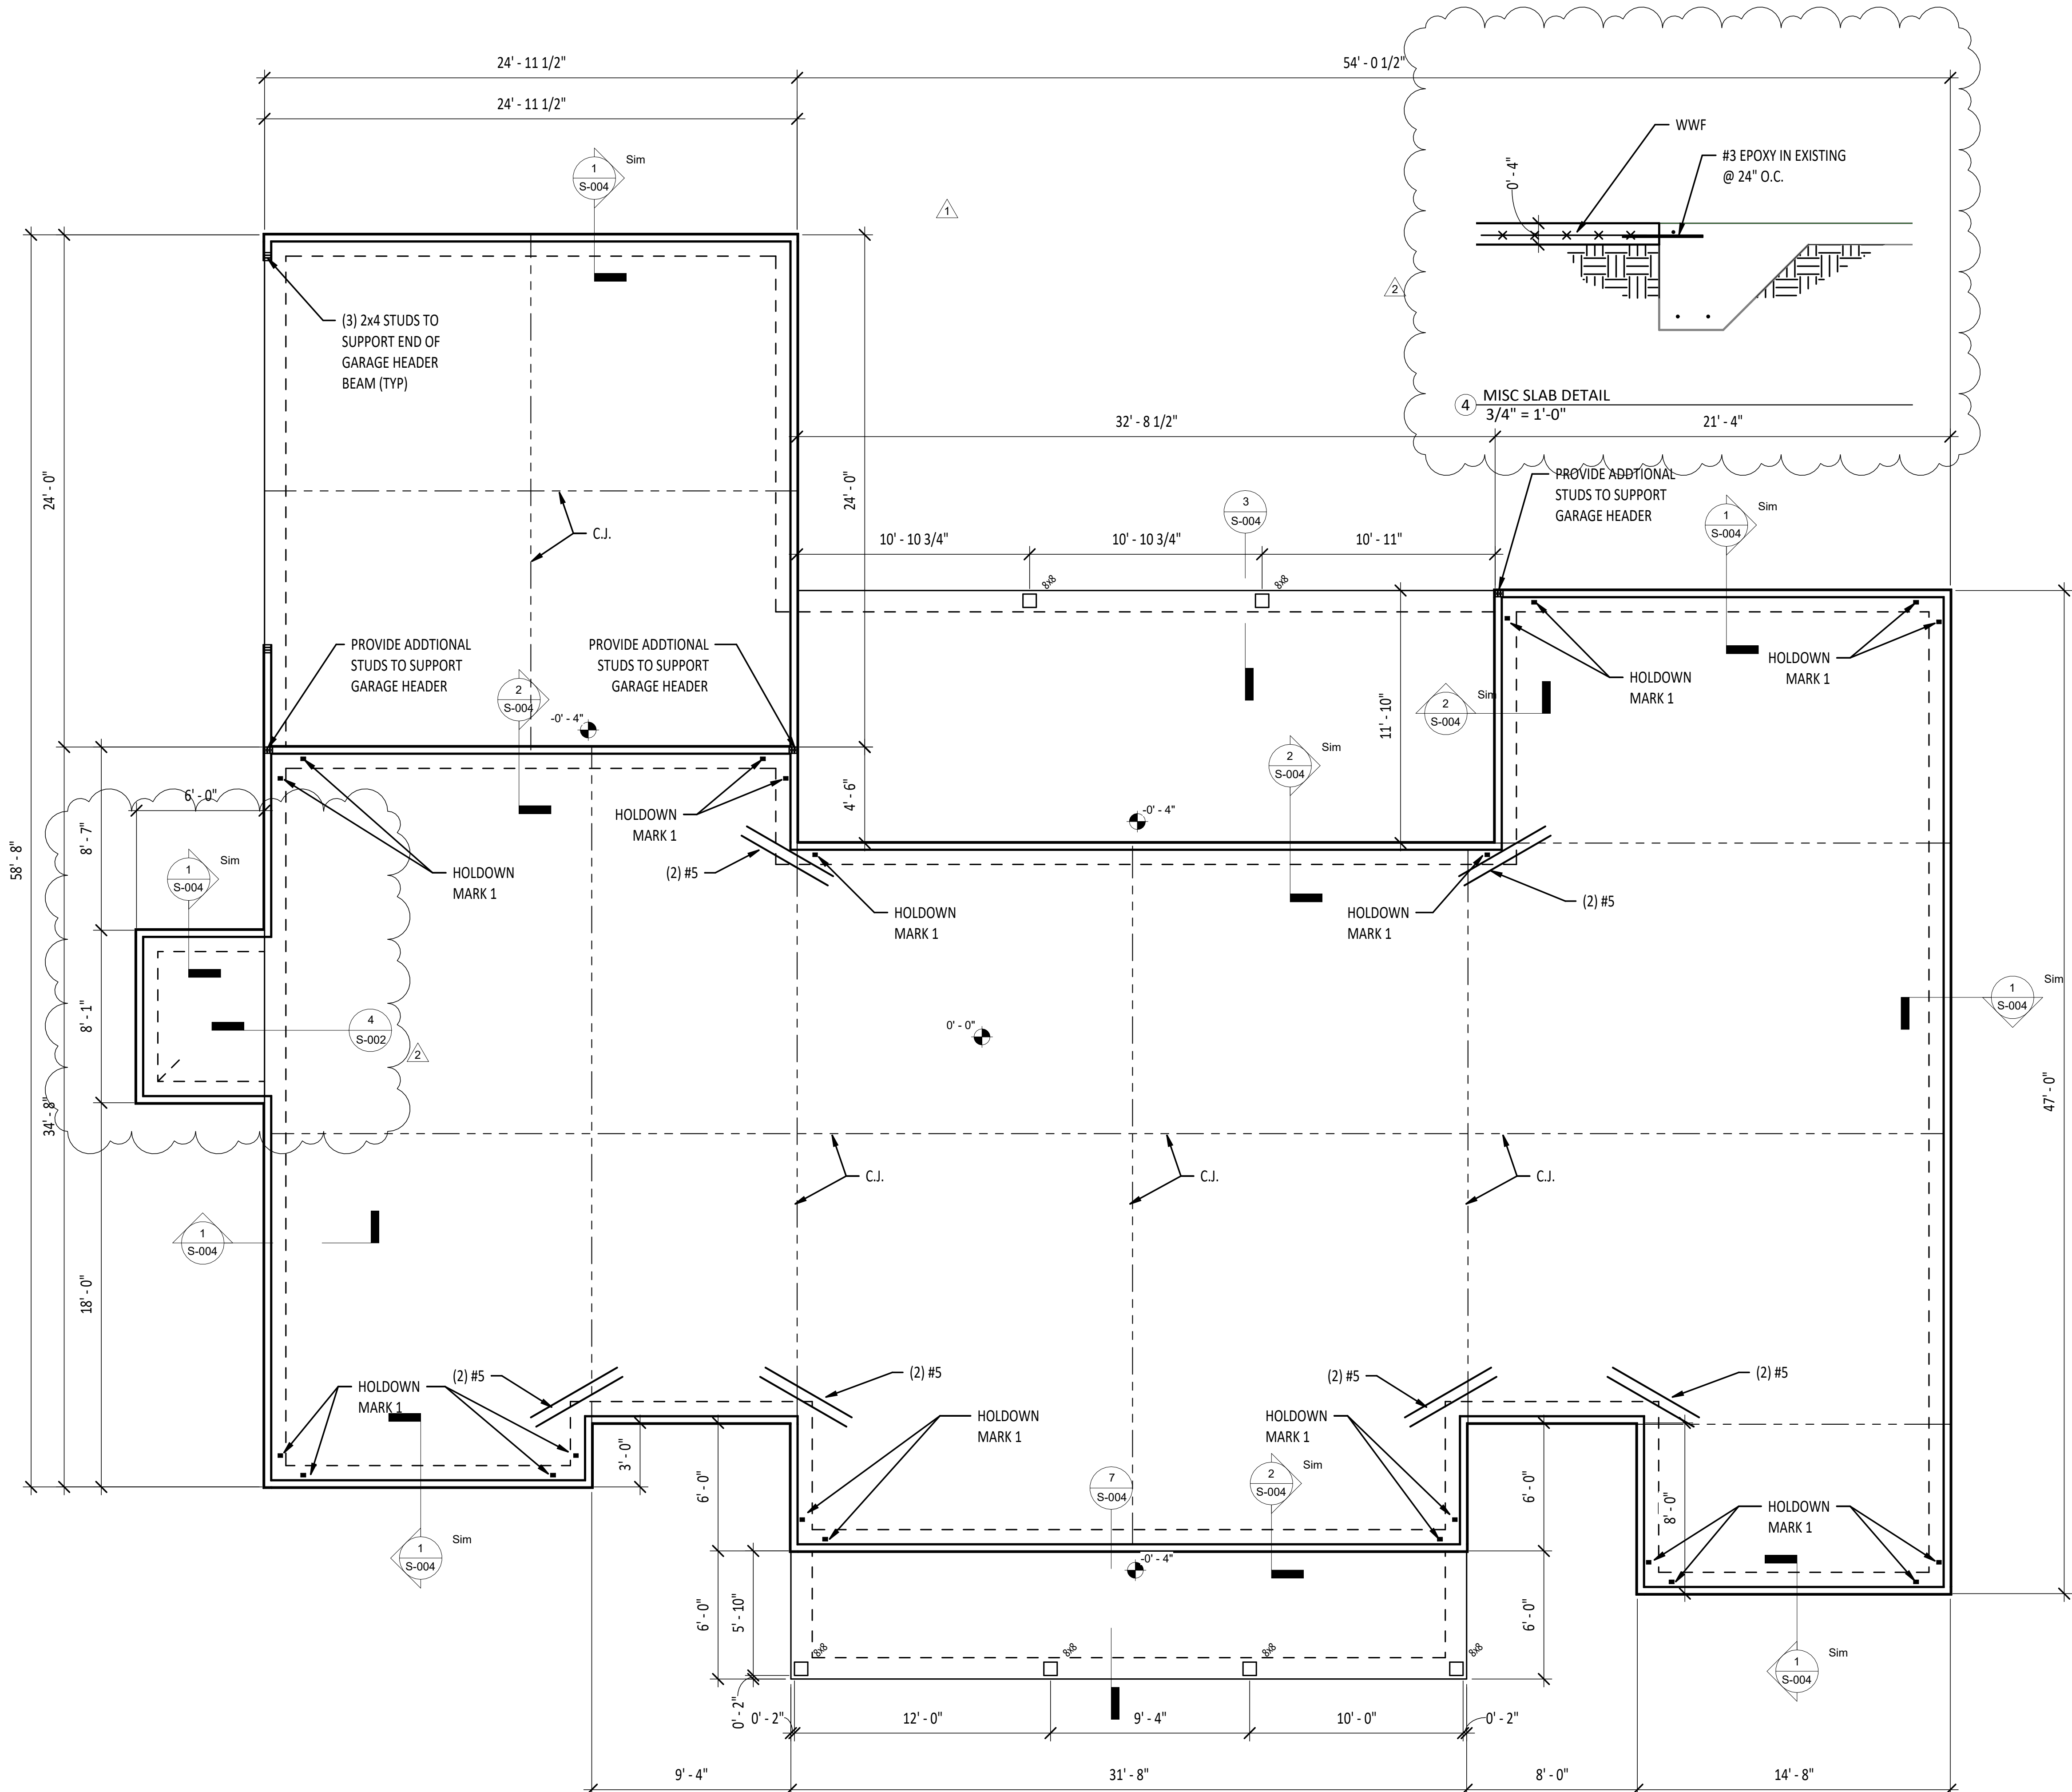


Revision Schedule		
Revision Number	Revision Description	Revision Date
0	ISSUED FOR PERMITTING	12/8/23
1	ENCLOSED GARAGE	5/30/24
2	MODIFIED BATHROOM	2/27/25

SHEARWALL SCHEDULE				
MARK	SHEATHING	NAILING PATTERN	HOLDOWN REQ'D	ANCHOR BOLTS SPACING
1	MIN 1/2" PLYWOOD SHEATHING	8d NAILS @ 4" O.C. EDGES & 8" O.C. FIELD	HD3B WITH 5/8" A.B. @ EA. END OF SHEAR WALL	5/8" A.B. @ 48" O.C.

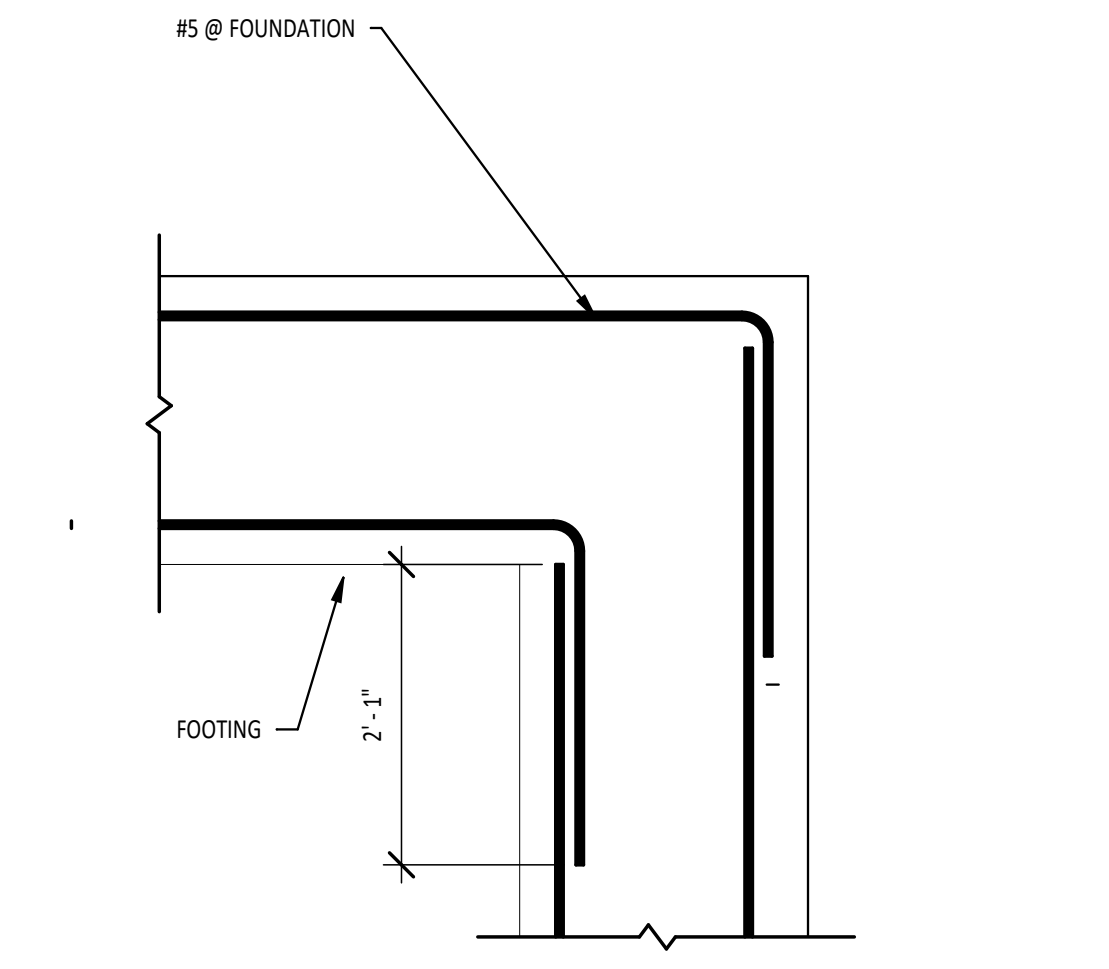

2 FOOTING SPLICE
3/4" = 1'-0"

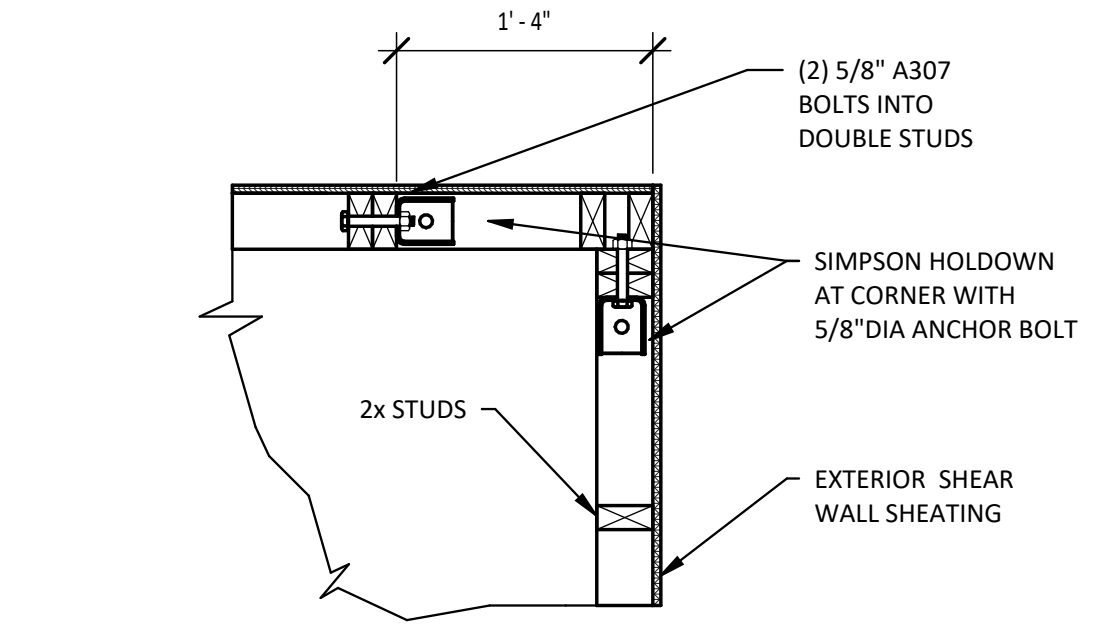

3 HOLD DOWN DETAIL
1" = 1'-0"

THIS ITEM HAS BEEN ELECTRONICALLY SIGNED AND SEALED BY GARY GILL, PE ON THE DATE AND/OR TIME STAMP SHOWN USING A DIGITAL SIGNATURE. PRINTED COPIES OF THIS DOCUMENT ARE NOT CONSIDERED SIGNED AND SEALED AND THE SIGNATURE MUST BE VERIFIED BY A 3RD PARTY CERTIFICATE AUTHORITY ON ANY ELECTRONIC COPY. FAC 61G15-23.004

Digitally signed by
Gary Gill
Date: 2025.03.03
15:43:49 -05'00'

O'NEAL RESIDENCE - STRUCTURAL
COLUMBIA COUNTY, FL

GREGORY O'NEAL		GILL ENGINEERING SERVICES, INC	
DRAWN BY:	GG		GILL ENGINEERING SERVICES, INC AUTH # 30824 GARY GILL PE #51942 P.O. BOX 1420 LIVE OAK, FL 32064 386-590-1242
CHKD BY:	GG		
APPRD BY:	GG		

FOUNDATION PLAN

PROJECT #: 2334-088	DWG #: S-002	REV #: 2
------------------------	-----------------	-------------

1 FOUNDATION PLAN
1/4" = 1'-0"