




NOTE:
FOUNDATION AND SLAB
ARE PENDING PER SOILS
INVESTIGATION


**SPUTO & LAMMERT
ENGINEERING, LLC**
STRUCTURAL ENGINEERS
10 SW 1st AVENUE
GAINESVILLE, FLORIDA 32601
PHONE 352-378-0448 FAX 352-373-1331
THOMAS SPUTO, PH.D., P.E.
CA6855 PE 39142

FOUNDATION PLAN LEGEND:

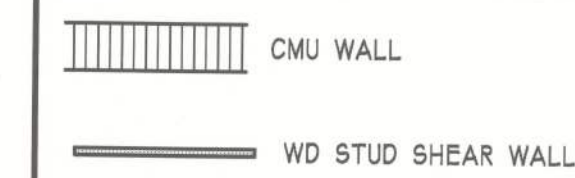


GENERAL FOUNDATION NOTES:


- A. GROUT ALL CMU CELLS SOLID.
- B. ALL DIMENSIONS ARE TO THE FACE OF CMU.

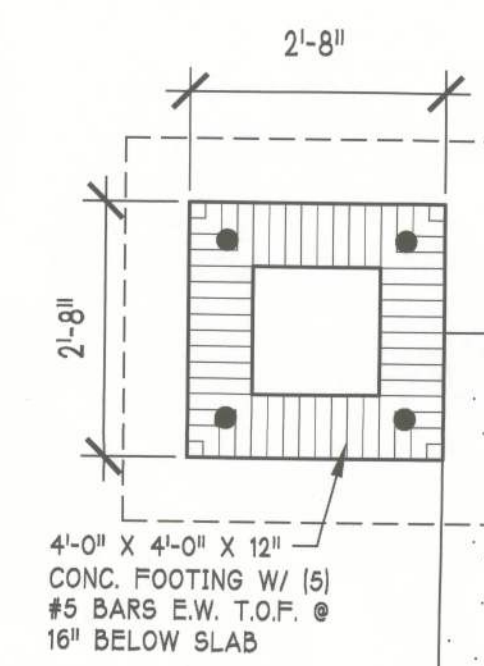


6C COLUMN PLAN
S1.1 SCALE: 1/2" = 1'-0"

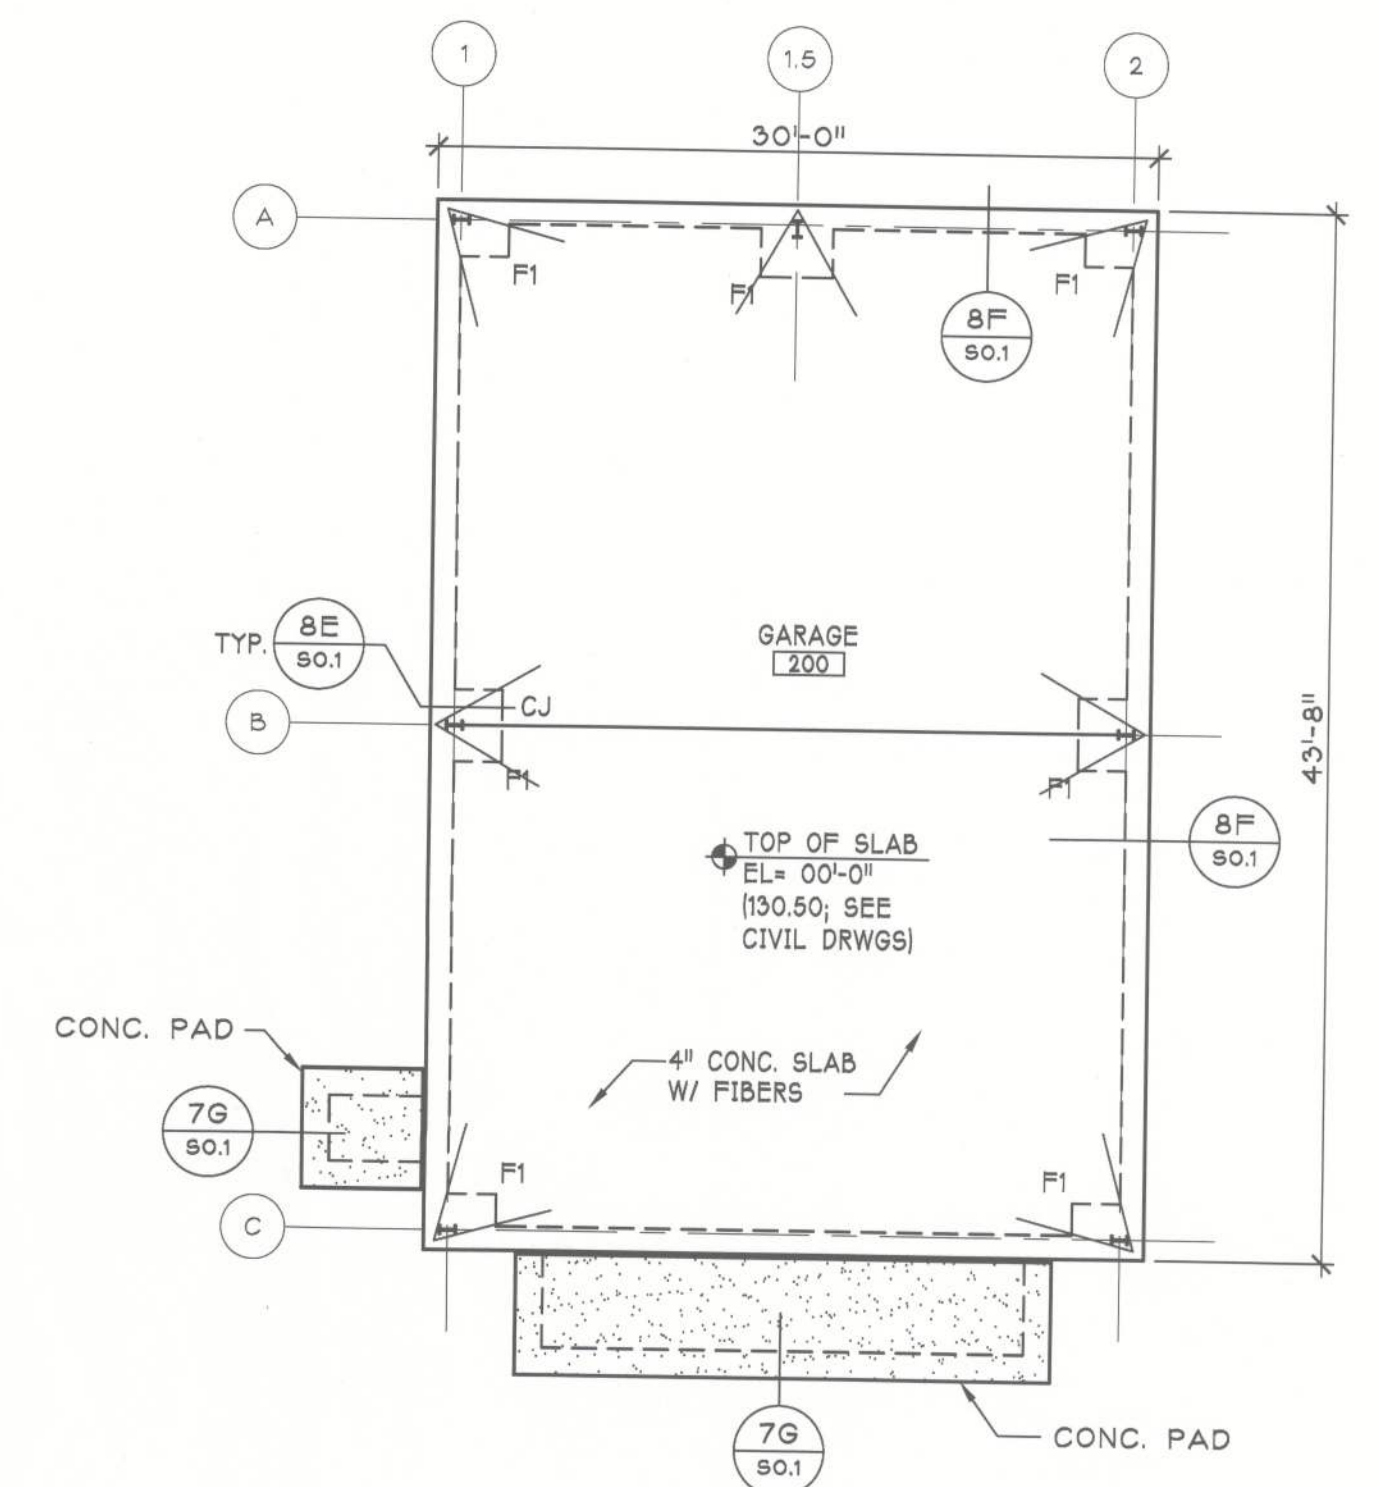

7E FOUNDATION PLAN
S1.1 SCALE: 1/8" = 1'-0"

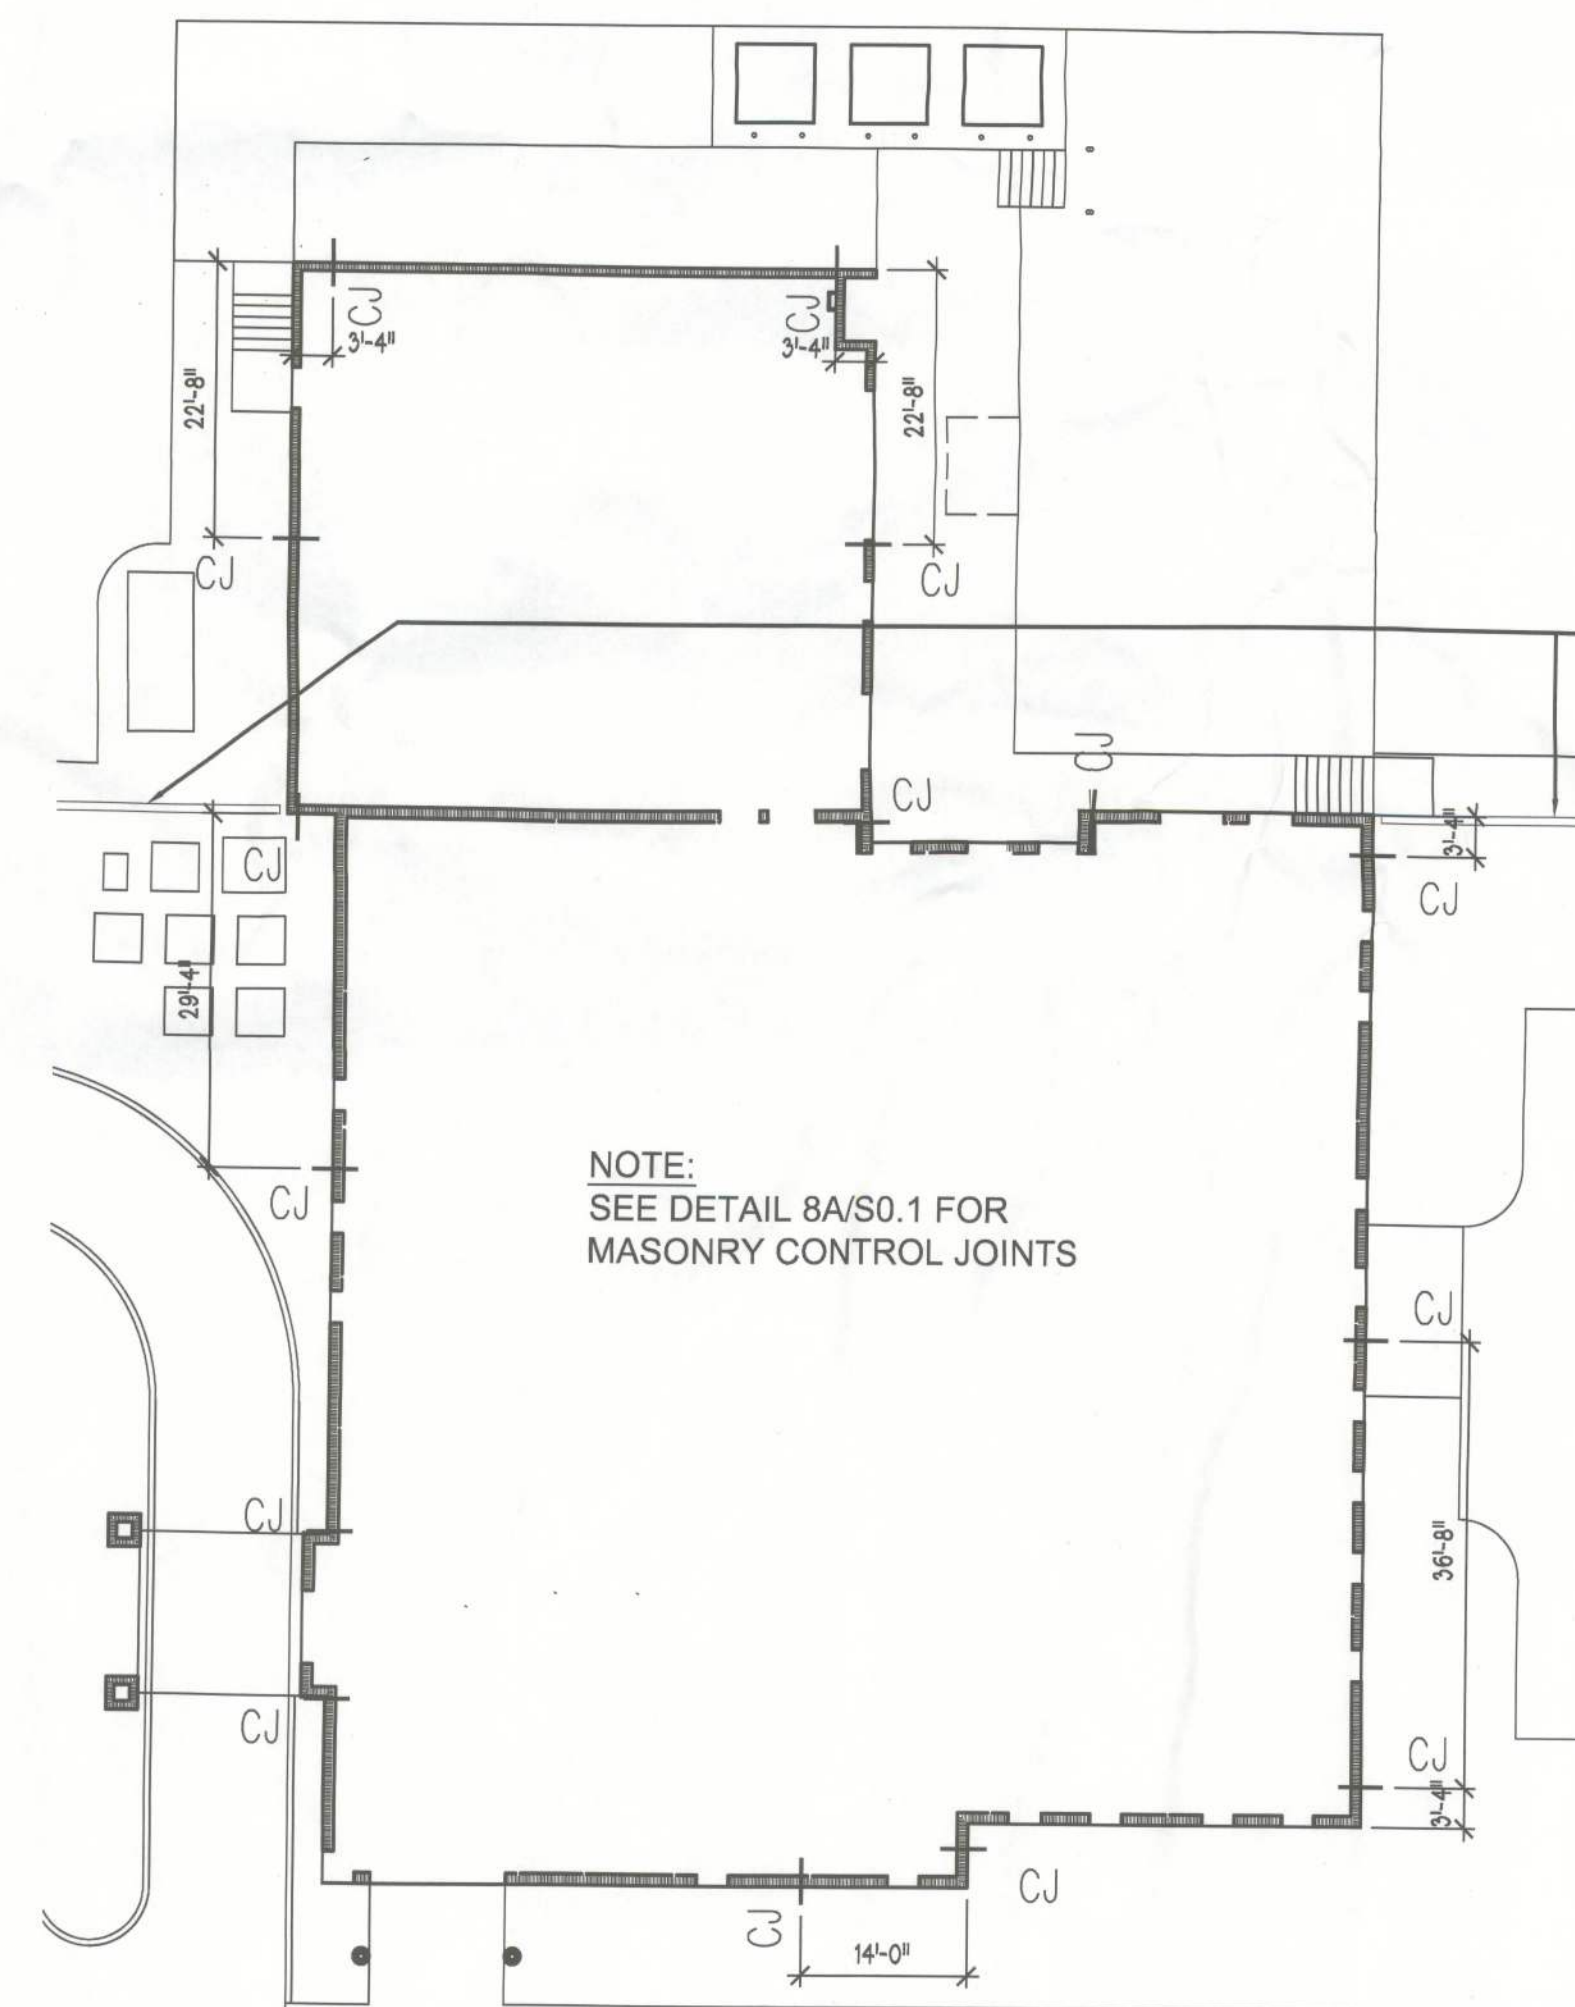

MCJ PLAN
SCALE: 1/16" = 1'-0"

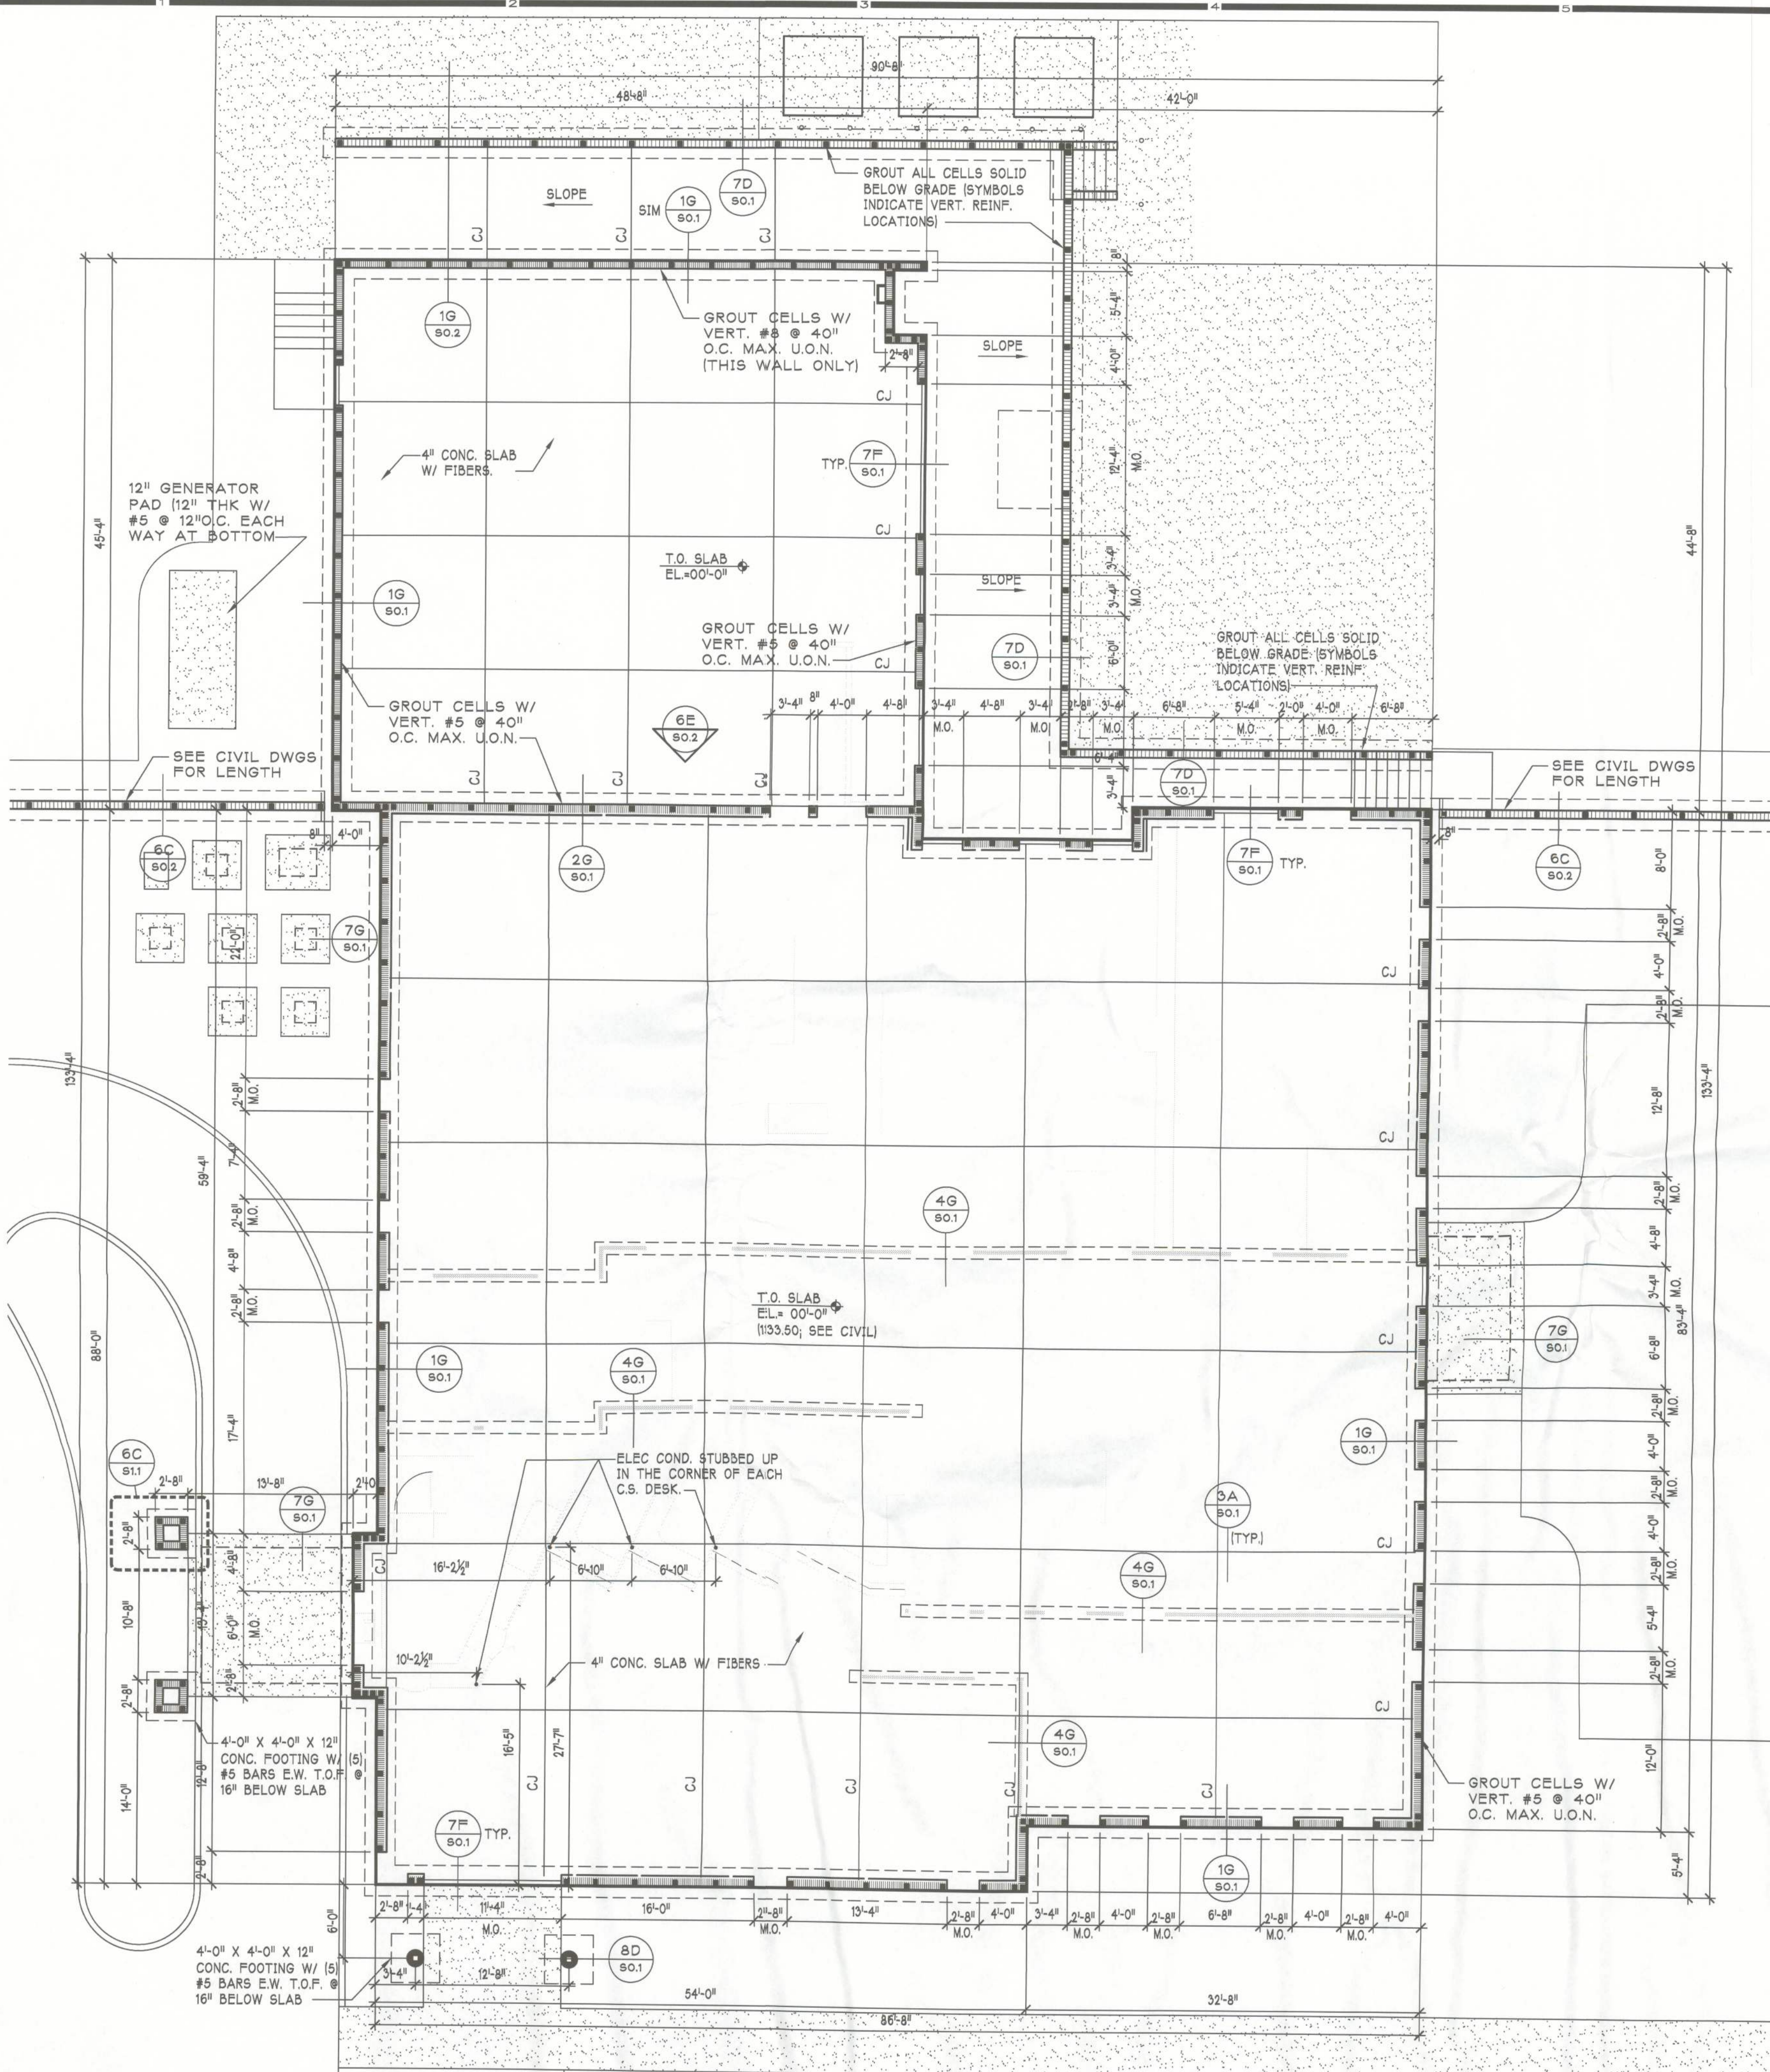

7F FOUNDATION PLAN
SCALE: 1/8" = 1'-0"