


DESIGN SPECIFICATIONS

- DESIGN CODES:
 - 2020 FLORIDA BUILDING CODE (FBC)
 - ASCE 7-10, 2005
 - NDS, ACI, ATC, AWPA, APA, ICC 600-08
- OCCUPANCY: COMMERCIAL
- NUMBER OF STORIES: 2
- TYPE OF CONSTRUCTION: TYPE I B, UNSPRINKLERED

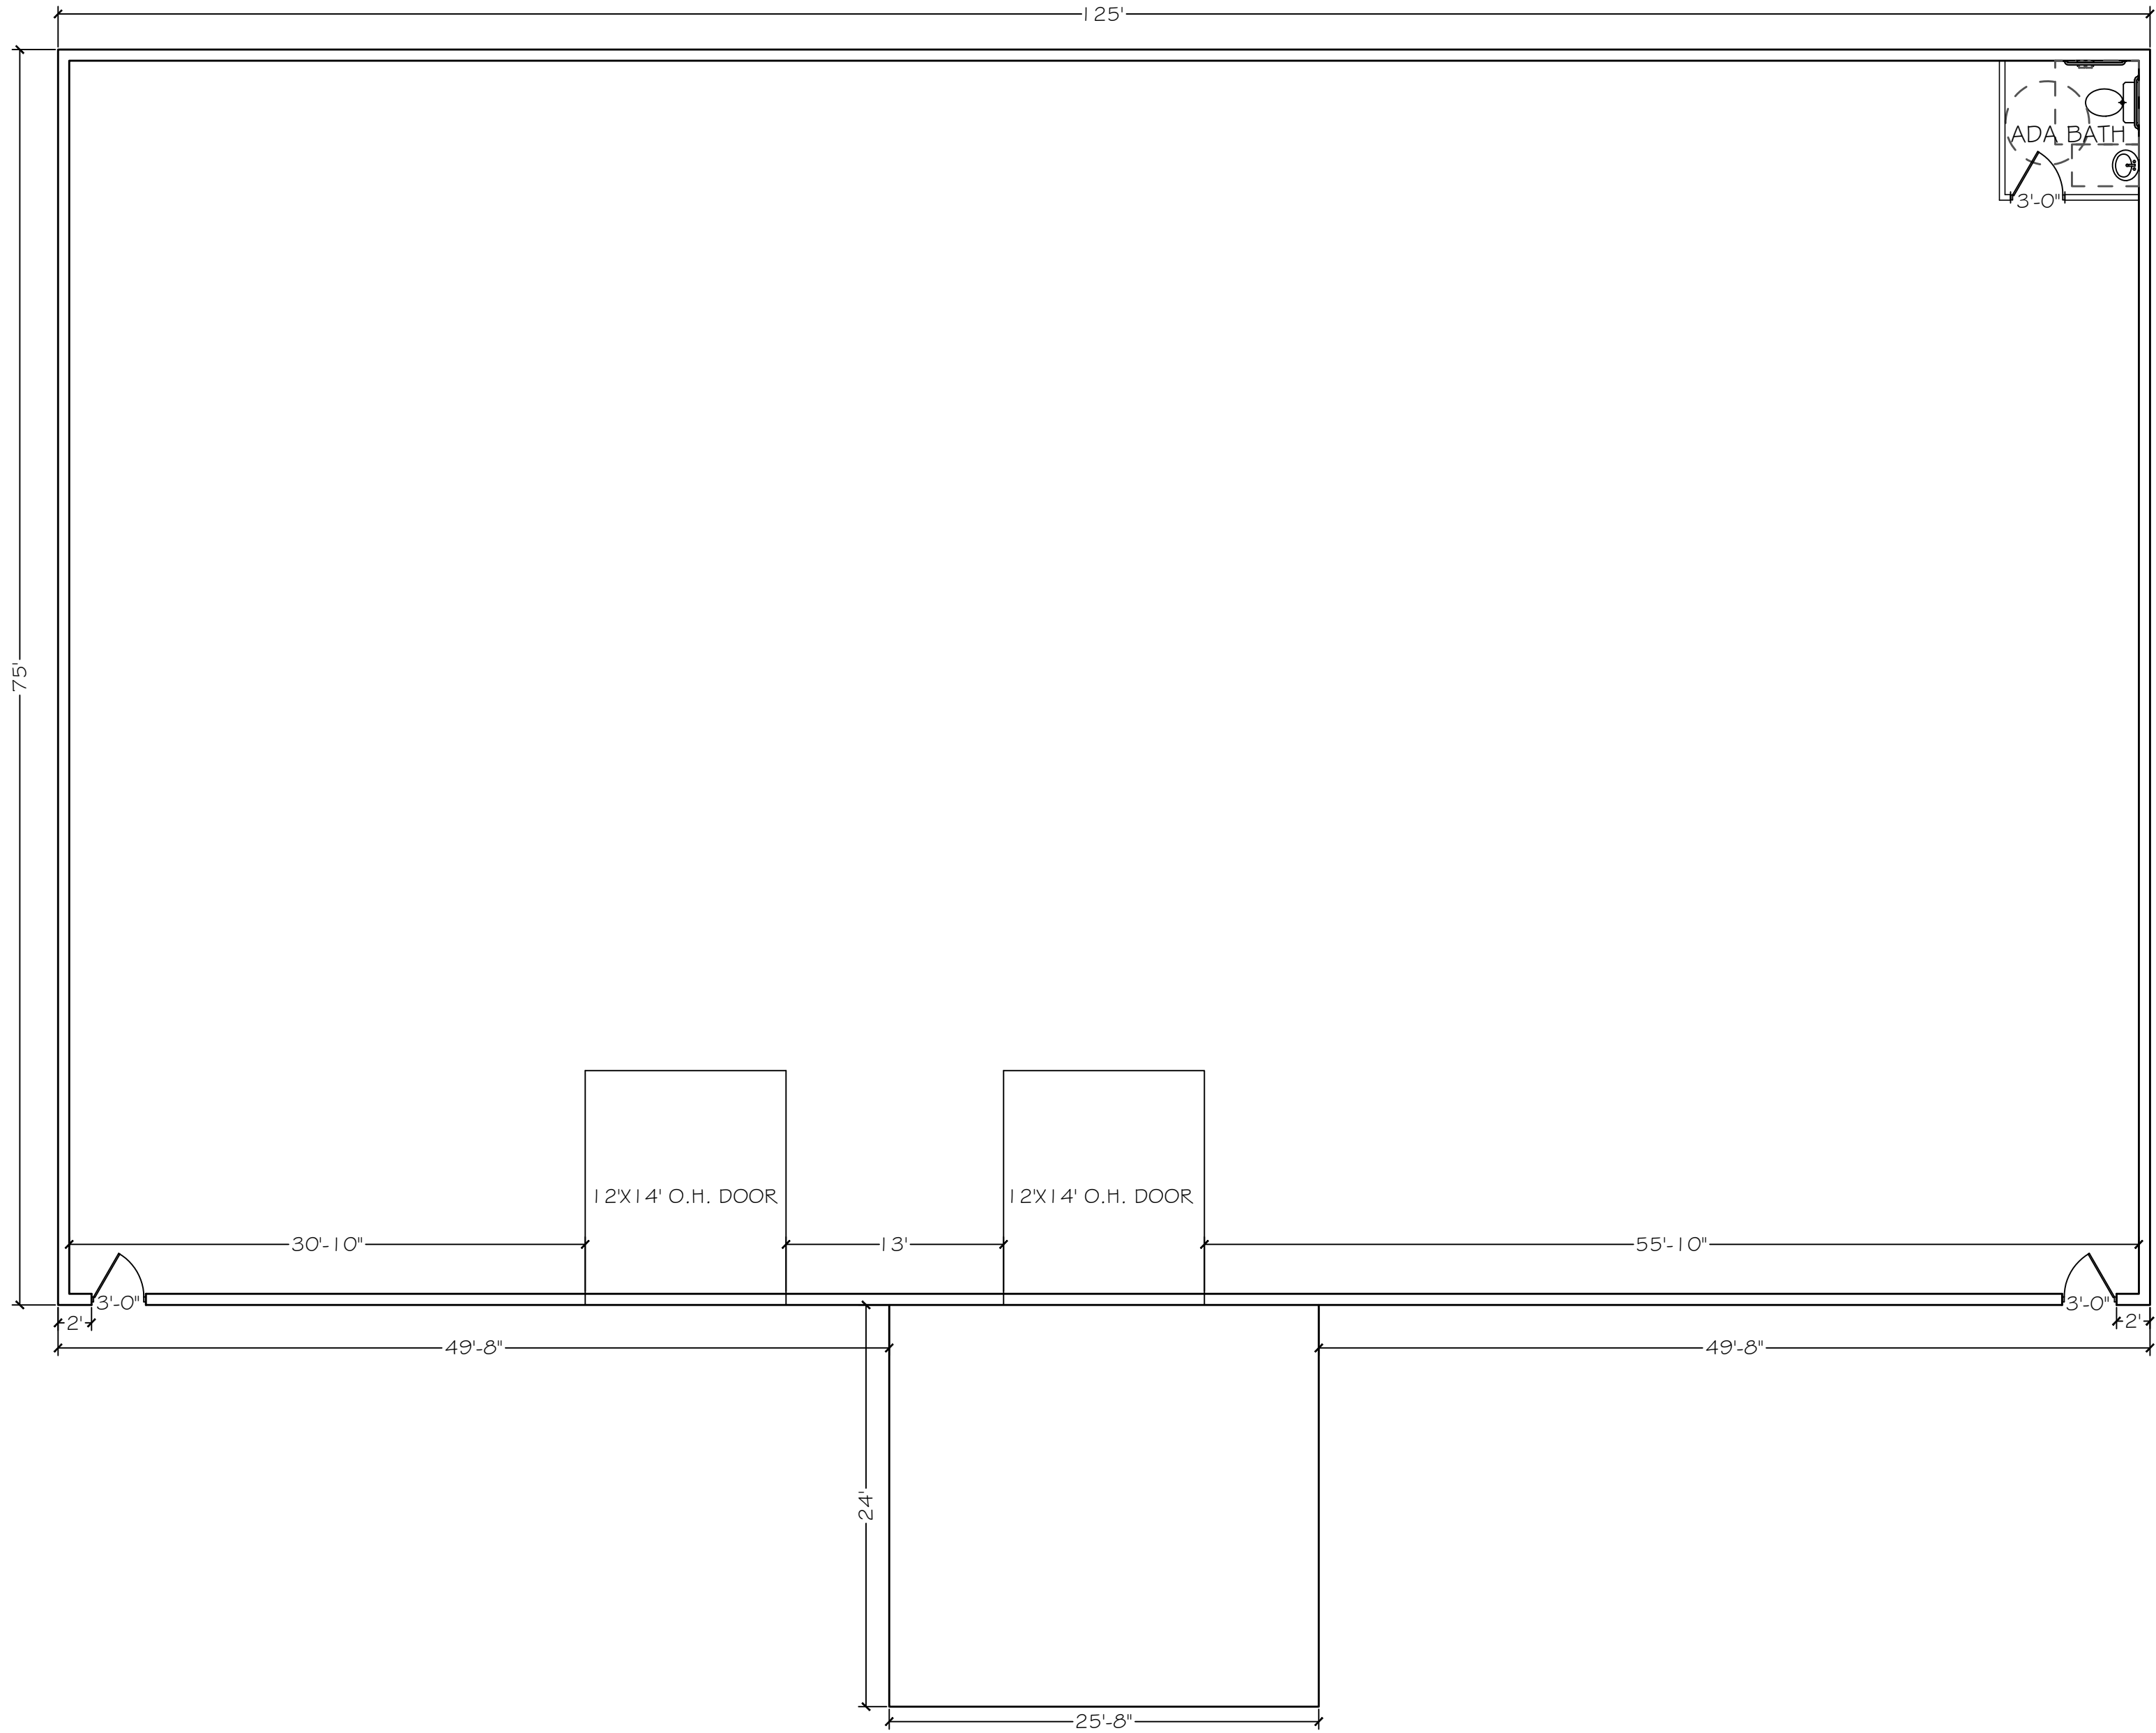


FLOOR PLAN
SCALE: 1/8" = 1'

Digitally signed by
Carol Chadwick
DN: c=US,
ou=Florida,
dnQualifier=AD14
16200001786D,
924CE005954C,
cn=Carol
Chadwick
Date: 2022.12.14
16:20:33 -05'00'


Printed copies of this document are not considered
signed and sealed and the signature must be verified
on any electronic copies.

BUSY BEE WAREHOUSE FLOOR PLAN LAKE CITY, FL	
PROJECT NO. 16200001786D	DATE 12/14/2022
DESIGNED BY KEVIN DEPERDAUGH, JR. SAC 365 3264	REVISIONS
APPROVED BY KEVIN DEPERDAUGH, JR. SAC 365 3264	
DATE 12/14/2022	


C:\CONSULTING\PROJECTS\BUSY BEE WAREHOUSE\BUSY BEE WAREHOUSE\BUSY BEE WAREHOUSE.dwg, 12/14/2022 1:02:17 PM

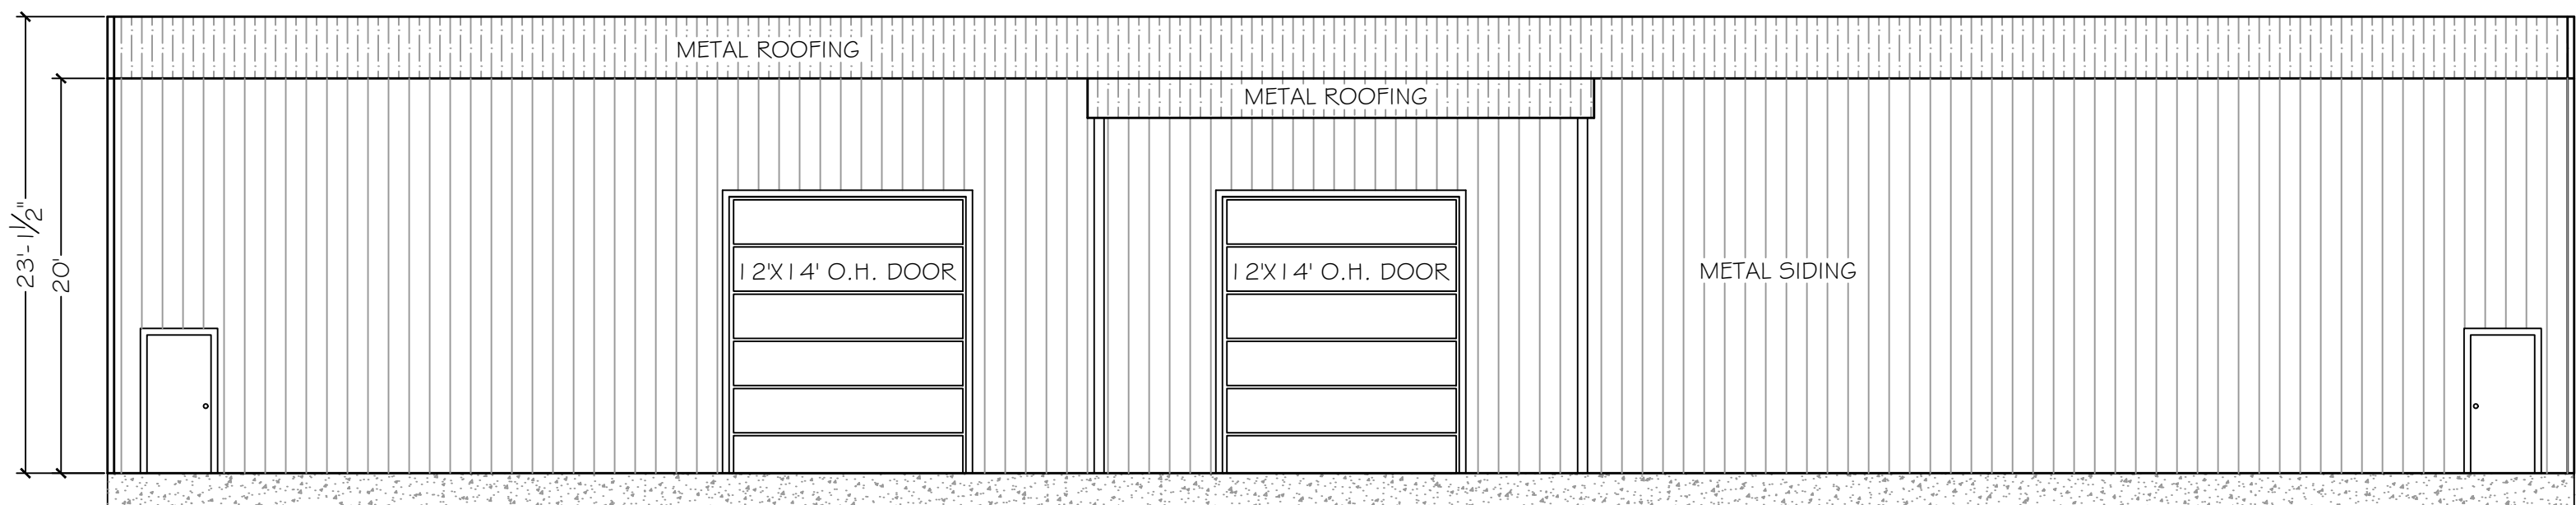


FRONT ELEVATION
SCALE: 1/8" = 1'

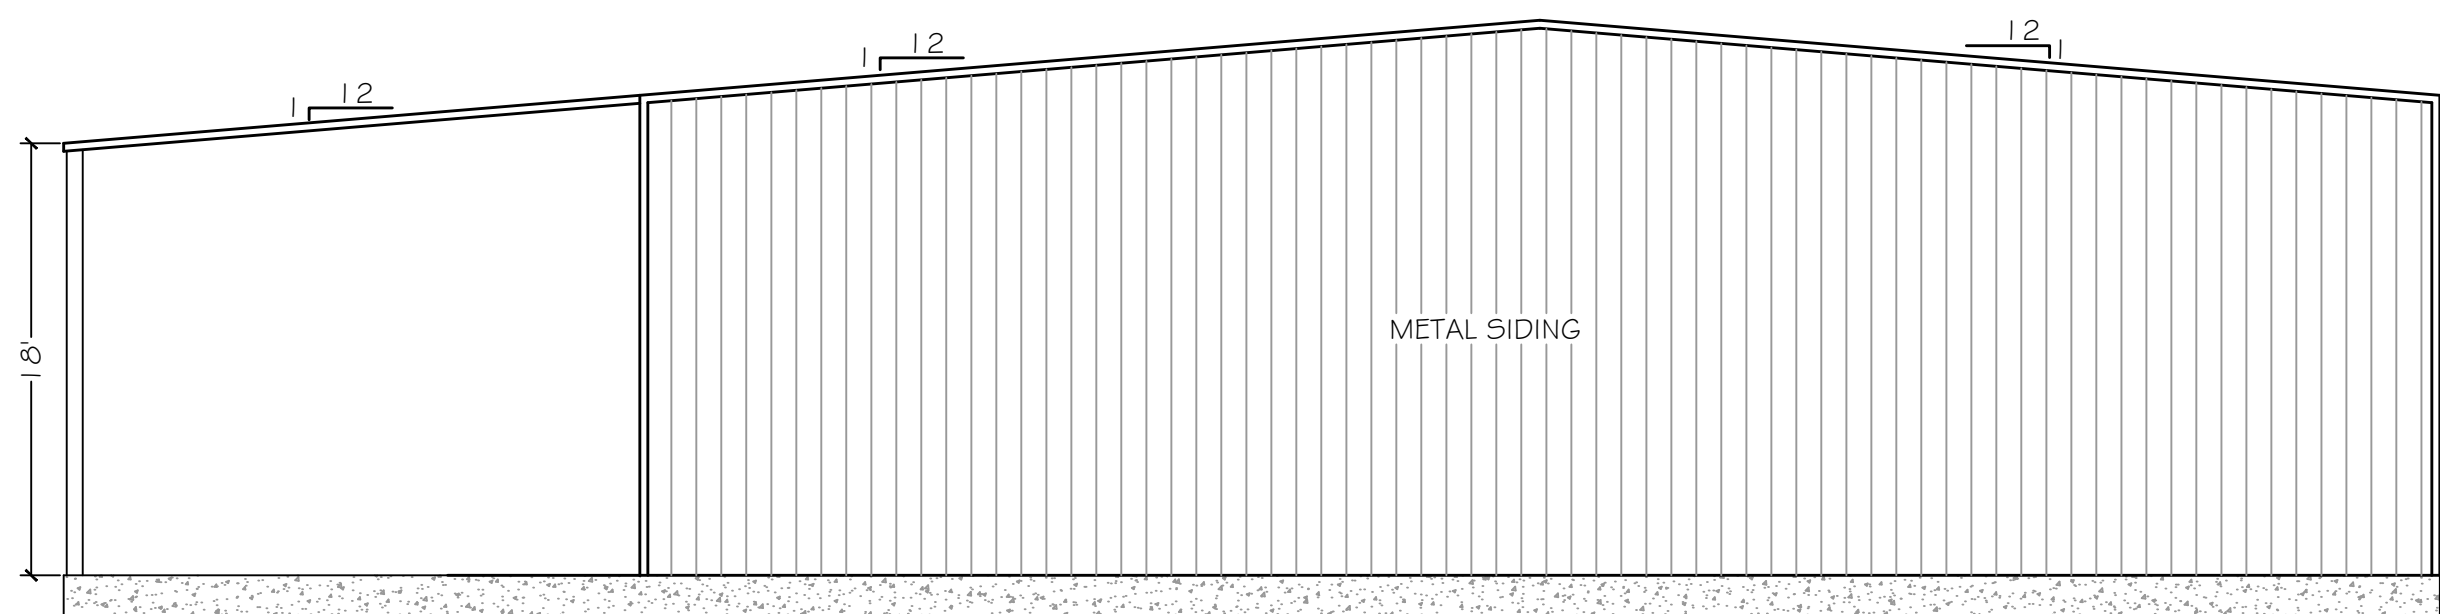


RIGHT ELEVATION
SCALE: 1/8" = 1'

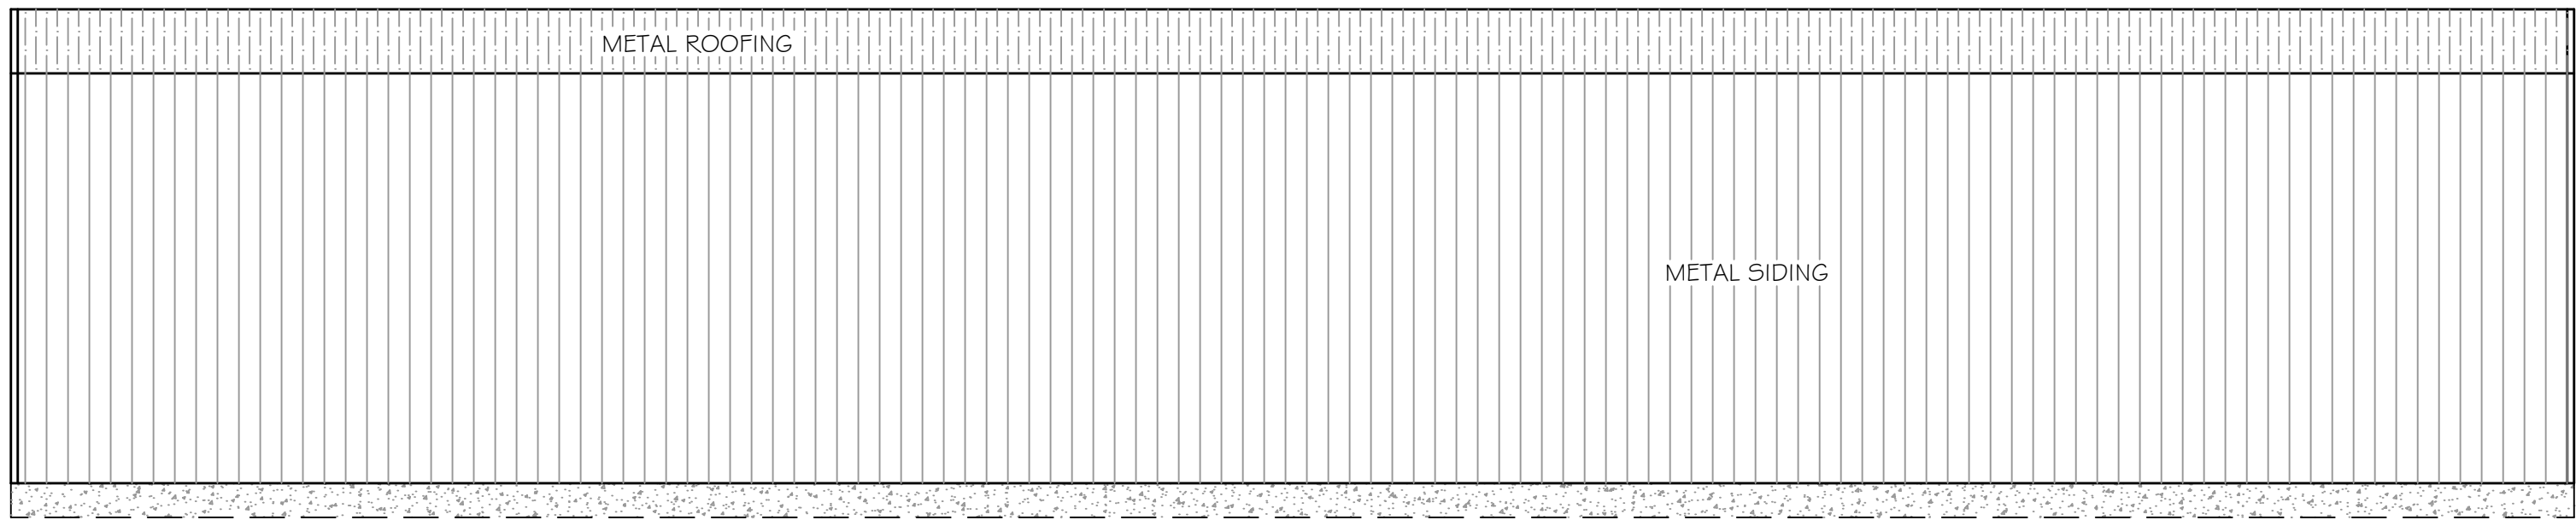

REAR ELEVATION
SCALE: 1/8" = 1'

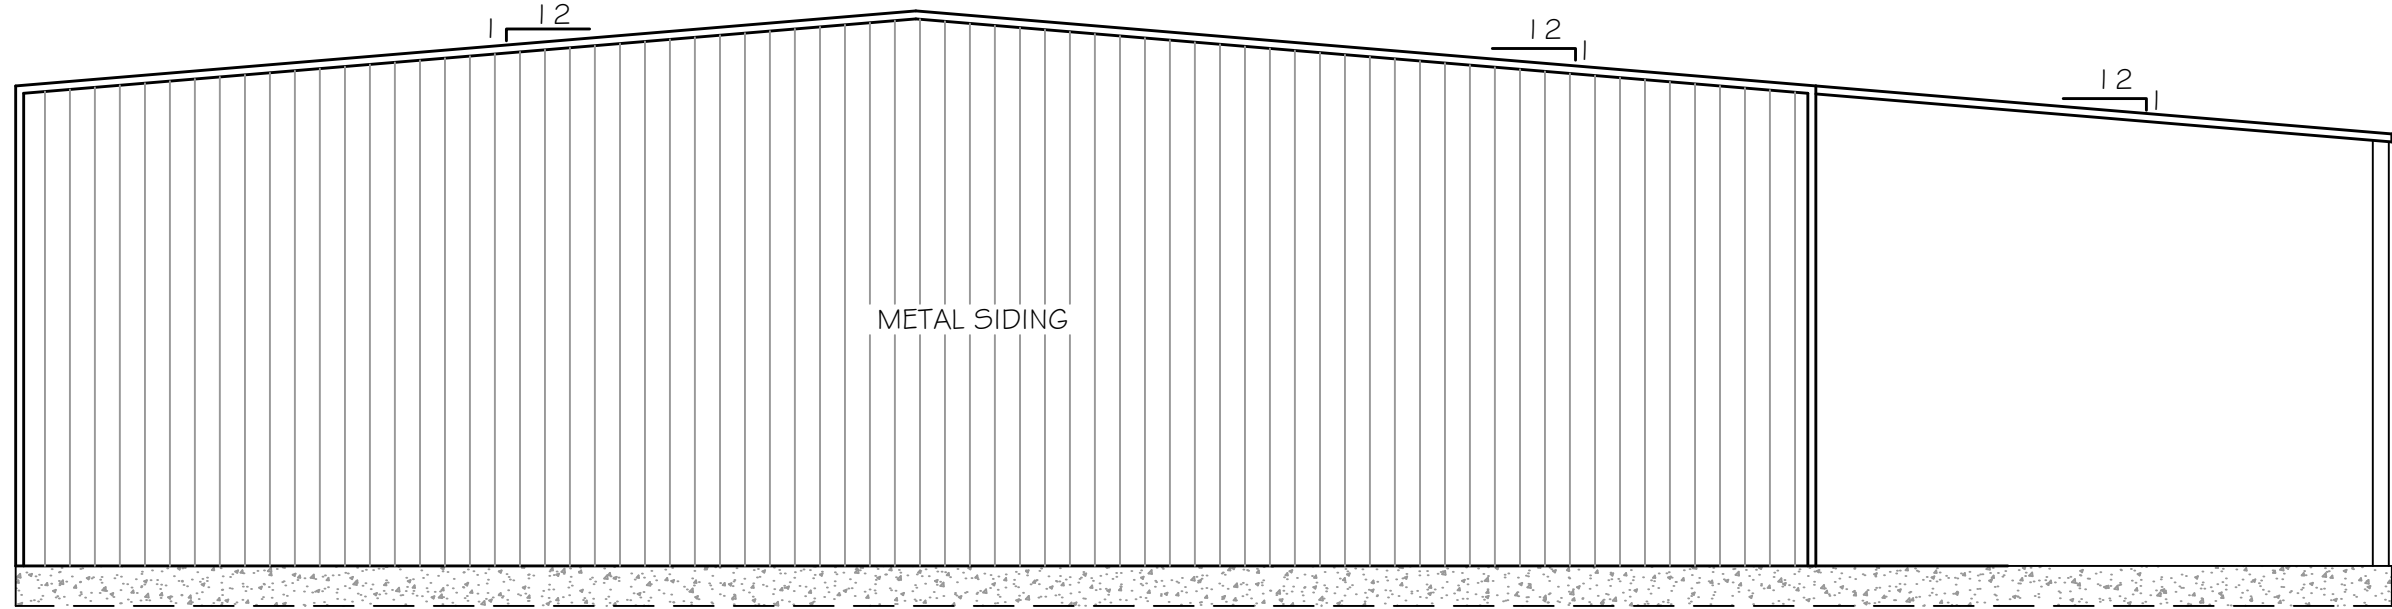

LEFT ELEVATION
SCALE: 1/8" = 1'

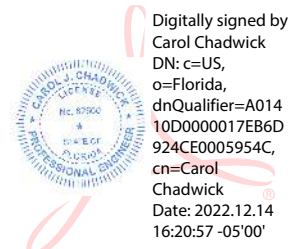

Printed copies of this document are not considered
signed and sealed and the signature must be verified
on any electronic copies.

PROJECT: BUSY BEE WAREHOUSE	
DESIGNER: KEVIN DEERDAUGH, JR.	
DATE: 12/14/2022	
PROJECT LOCATION: LAKE CITY, FL	
PROJECT NO.	15-2
DATE	12/14/2022
PROJECT LOCATION	LAKE CITY, FL

