



- DESIGN CODES:
2023 FLORIDA BUILDING CODE (FBC) -
RESIDENTIAL
- OCCUPANCY: RESIDENTIAL GROUP R-3 (ONE- AND
TWO-FAMILY DWELLINGS)
- DESIGN LOADS:
ROOF CONVENTIONAL FRAMING:
LL 20 PSF RAFTERS
LL 20 PSF CEILING JOISTS
DL 10 PSF RAFTERS
DL 10 PSF CEILING JOISTS
DL 30 PSF ATTICS WITH STORAGE
DL 10 PSF ATTICS W/O STORAGE
FLOORS:
LL 40 PSF TOP CHORD
LL 0 PSF BOTTOM CHORD
DL 10 PSF TOP CHORD
DL 5 PSF BOTTOM CHORD
- NUMBER OF STORIES: 1
- TYPE OF CONSTRUCTION: TYPE V-G, UNPROTECTED,
UNSPRINKLERED
- WIND ZONE INFORMATION
BUILDING: ENCLOSED STRUCTURE
ULTIMATE DESIGN WIND SPEED: 130 MPH
NOMINAL DESIGN WIND SPEED: 110 MPH
BUILDING RISK CATEGORY: II
WIND EXPOSURE CATEGORY: C
INTERNAL PRESSURE COEFFICIENT: 0.18 $C_{gp1} \pm$


1. REFER TO ARCHITECTURAL & BUILDING PLANS FOR ACTUAL DIMENSIONS, RECESSES IN SLAB, STEP DOWNS, ETC.
2. CONTRACTOR SHALL VERIFY ALL ROUGH PLUMBING LOCATIONS WITH OWNER PRIOR TO POURING.
3. THE SLAB SHALL BE 4" CONCRETE SLAB REINFORCED W/ GXG-1/4I, 4 WELDED WIRE MESH PLACED ON CHAIRS 1" Φ DEPTH OR FIBER MESH CONCRETE, 6-MIL POLY VAPOR BARRIER W/ 6" 1" Φ SAWN W/ POLY TAPE OVER TERMITE-TREATED & COMPACTED FILL
4. BOTTOM OF EXTERIOR FOOTINGS SHALL BE A MINIMUM OF 12" BELOW UNDISTURBED SOIL, BEING MINIMUM FILL
5. SOIL UNDER FOOTING SHALL BE COMPRESSED TO 2000 PSF AT 95% DENSITY; CONCRETE STRENGTH SHALL BE 2500 PSI.

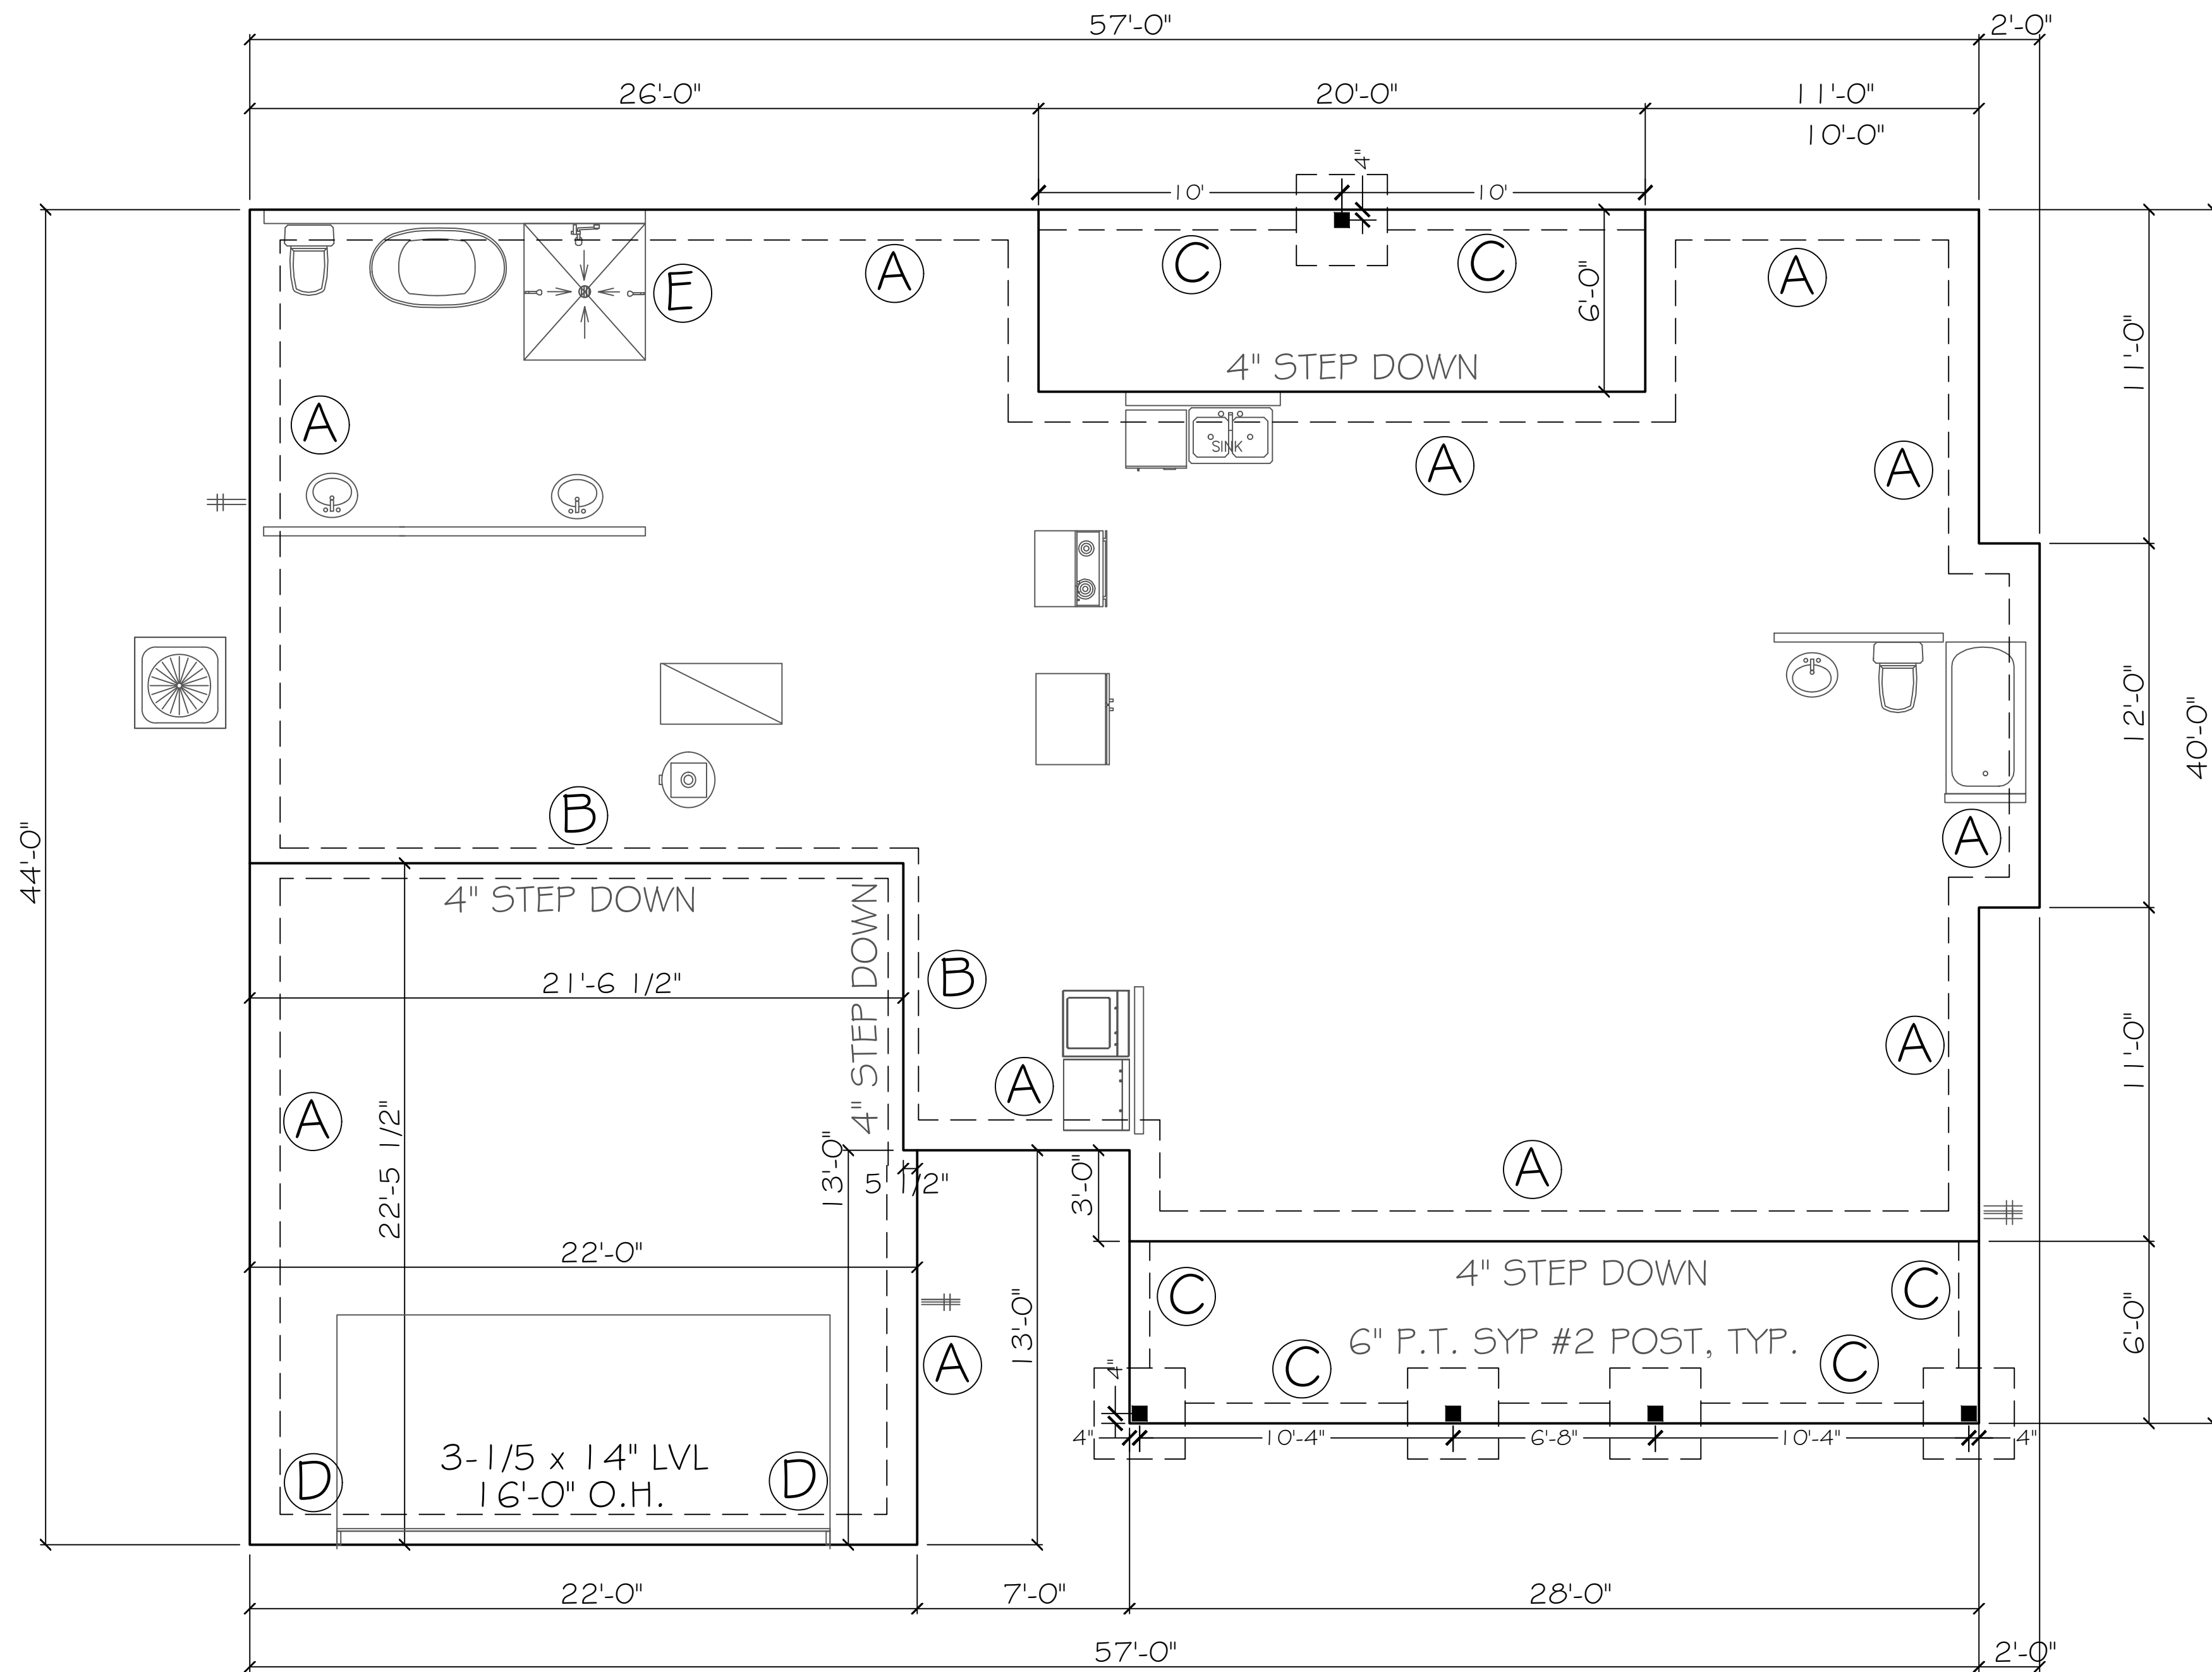


SCALE: 1/4" = 1'

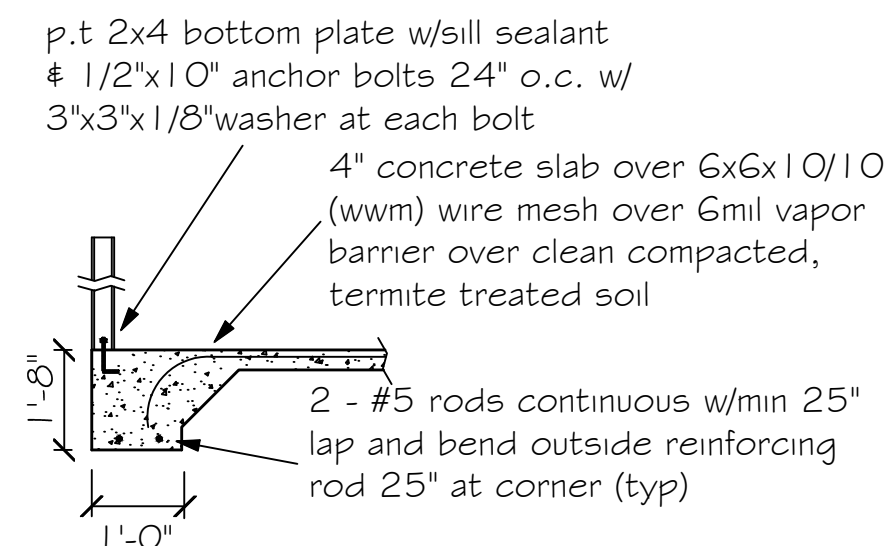


(A) Monolithic slab detail

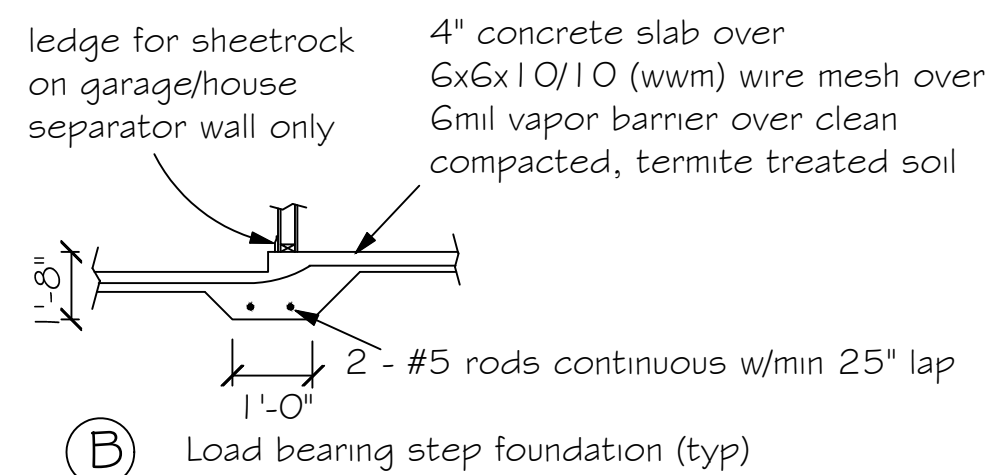


(B) Load bearing step foundation (typ)

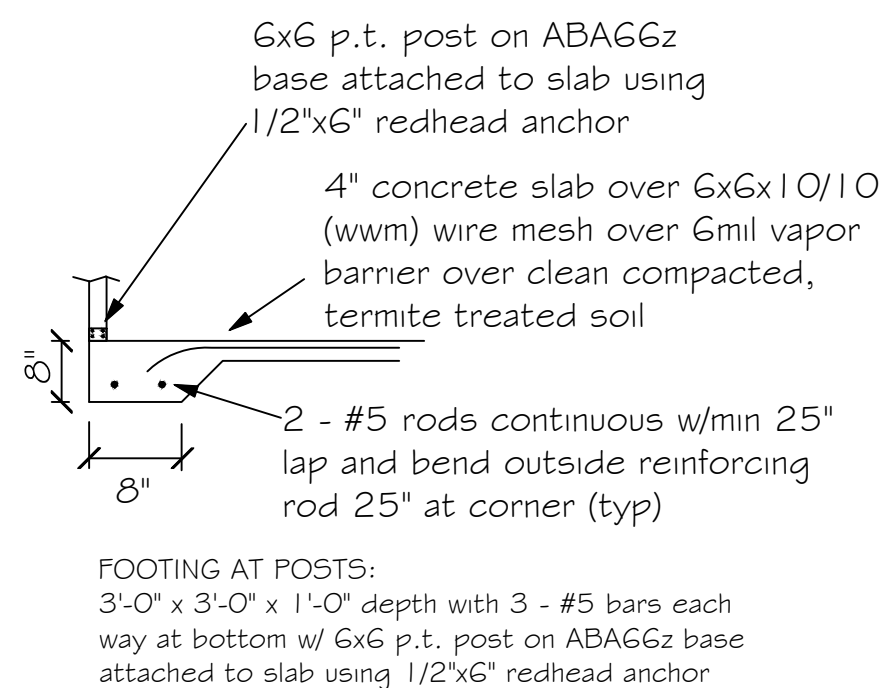

(C) Monolithic slab detail at porch/carport


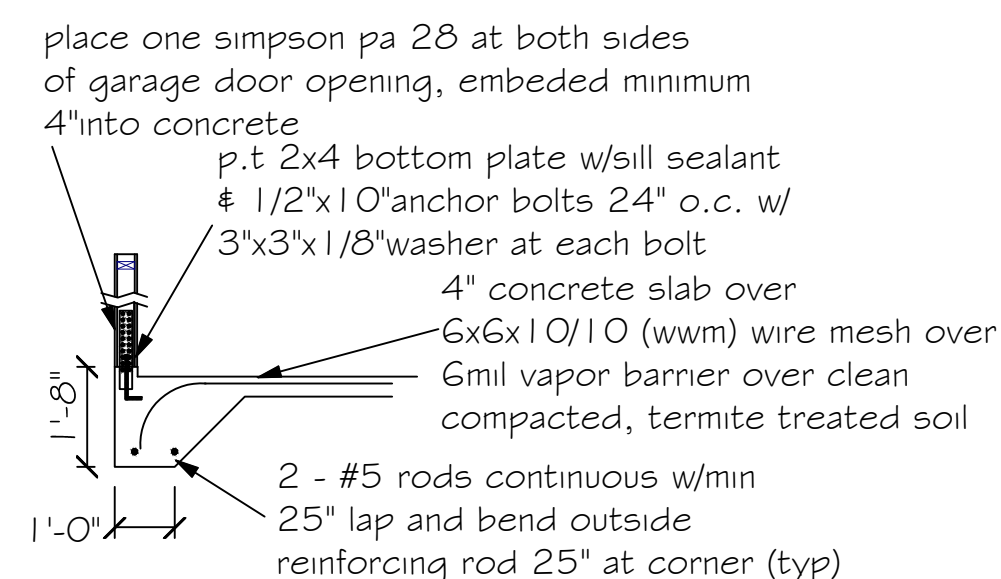


(D) Monolithic slab detail at garage

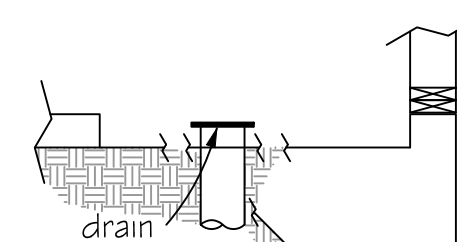

Shower floor recess left earthen
to be hard packed after in prep
for tile application


(F) Recessed Shower Detail

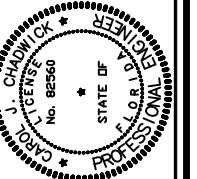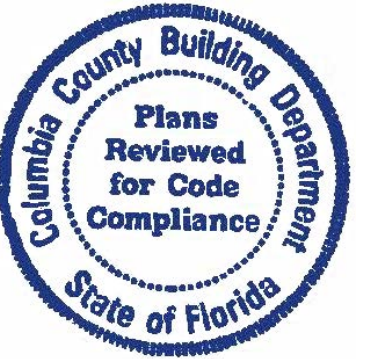[illegible]

HAPPY HOME CONSTRUCTION
CONTACT: DREW WORTHMAN
drew@happyhomes-construction.com

THE ALPINE - MODEL A
FOUNDATION PLAN
ROUNDTABLE COURT, LAKE

FL24501	DATE	OCT. 17, 2024
	REVISION DATE	
	SHEET	5-1

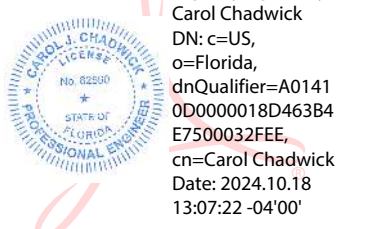

This item has been digitally signed and sealed by Carol Chudwick, P.E. on the date adjacent to the seal. Printed copies of this document are not considered signed and sealed and the signature must be verified on any electronic copies.

