



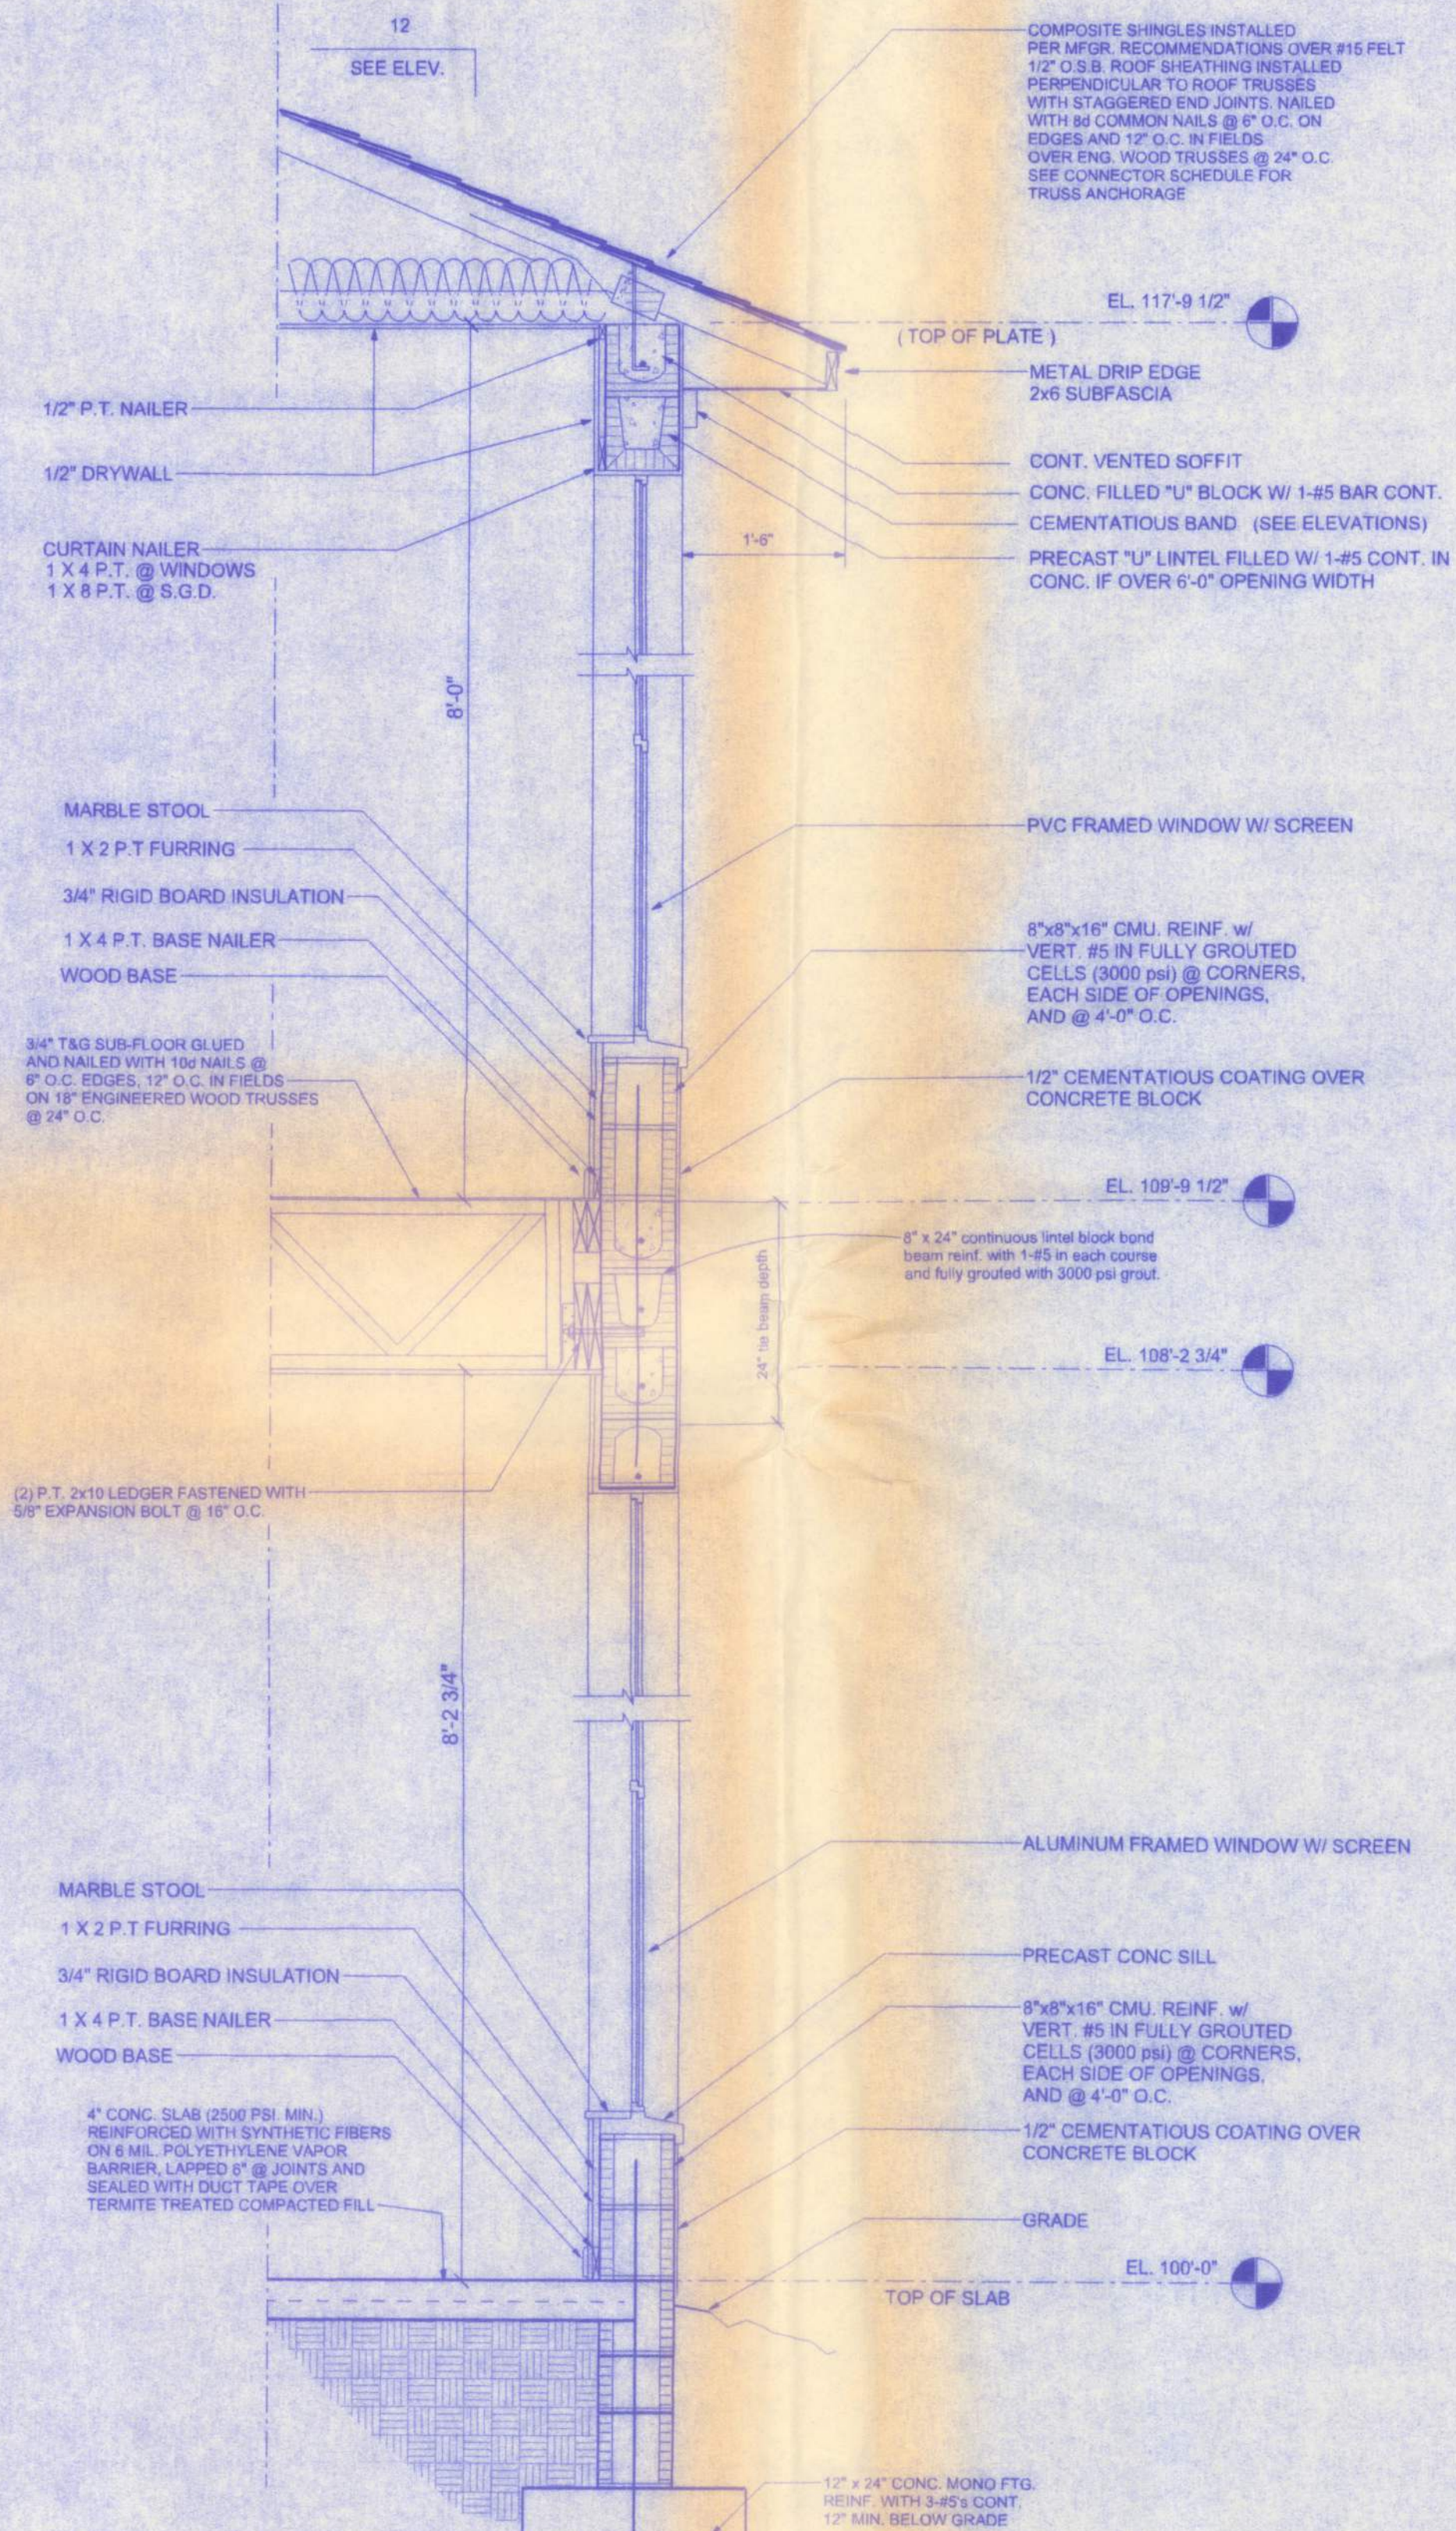


TYPICAL WALL SECTION (2 STORY SECTION)

SCALE: 3/4" = 1'-0"

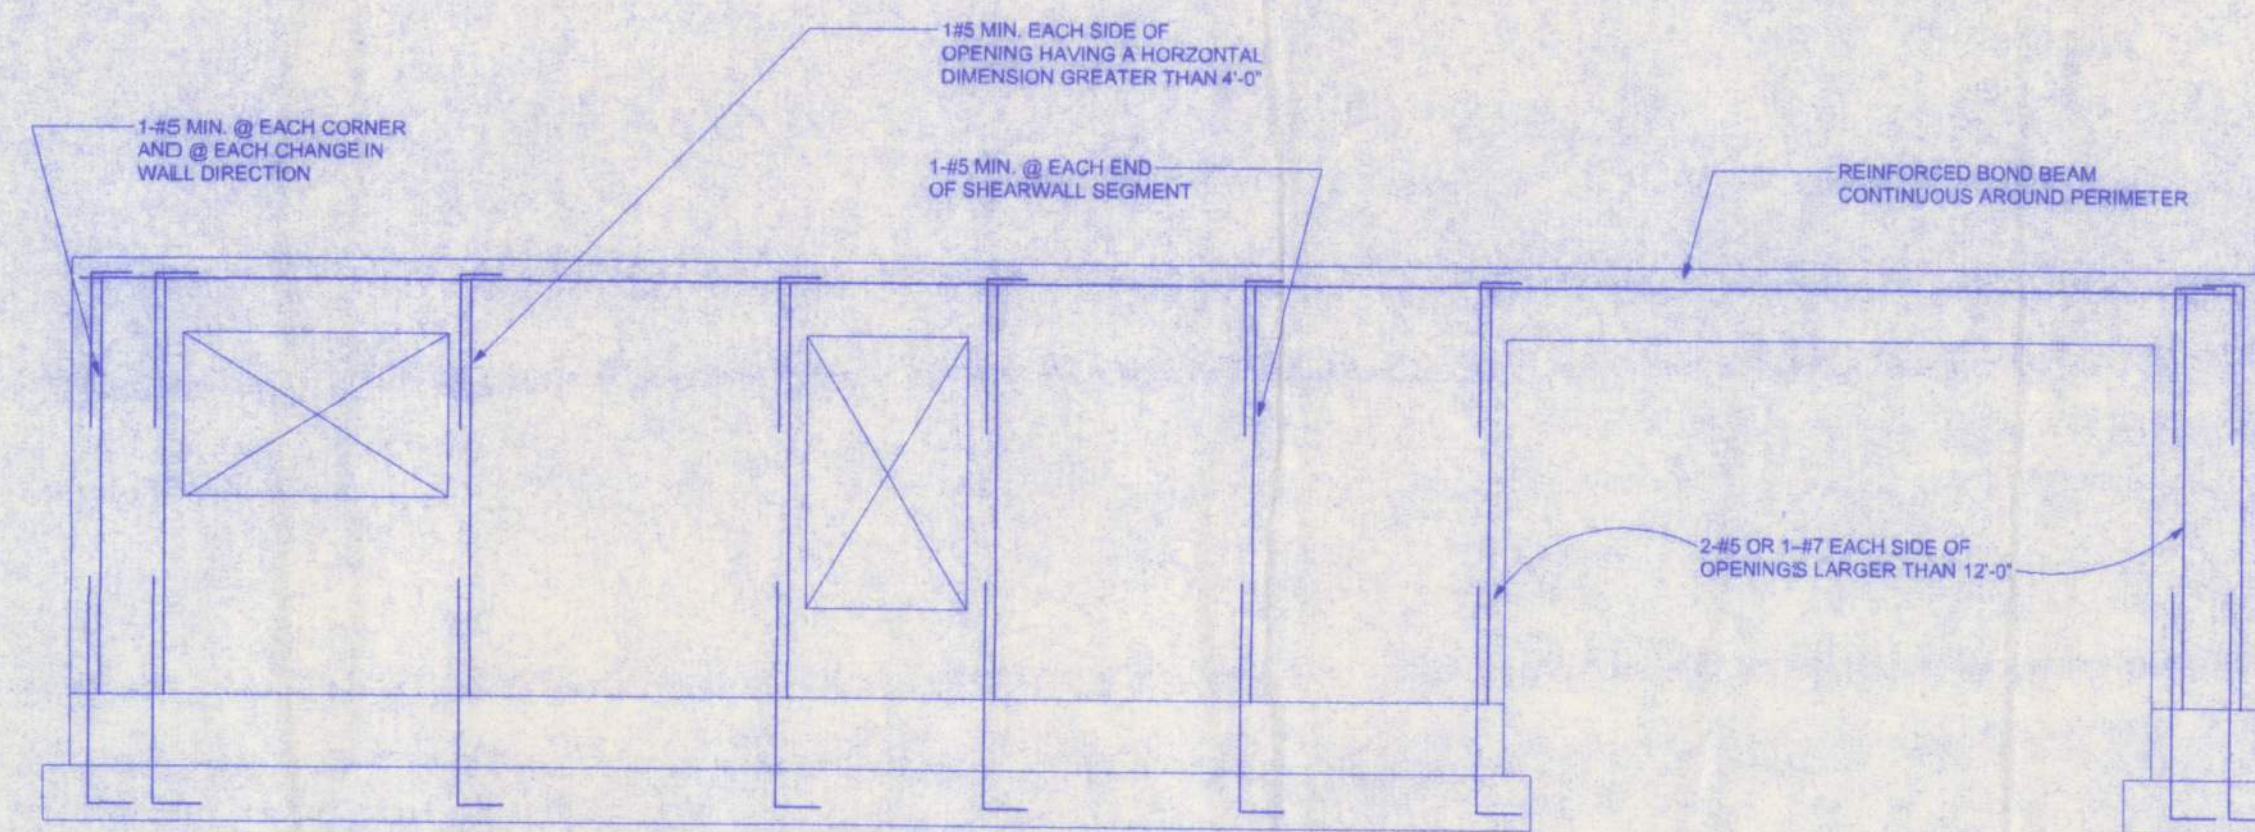


EXTERIOR WALL REINFORCEMENT SUMMARY
ONE STORY, TWO STORY SIMILAR

NTS

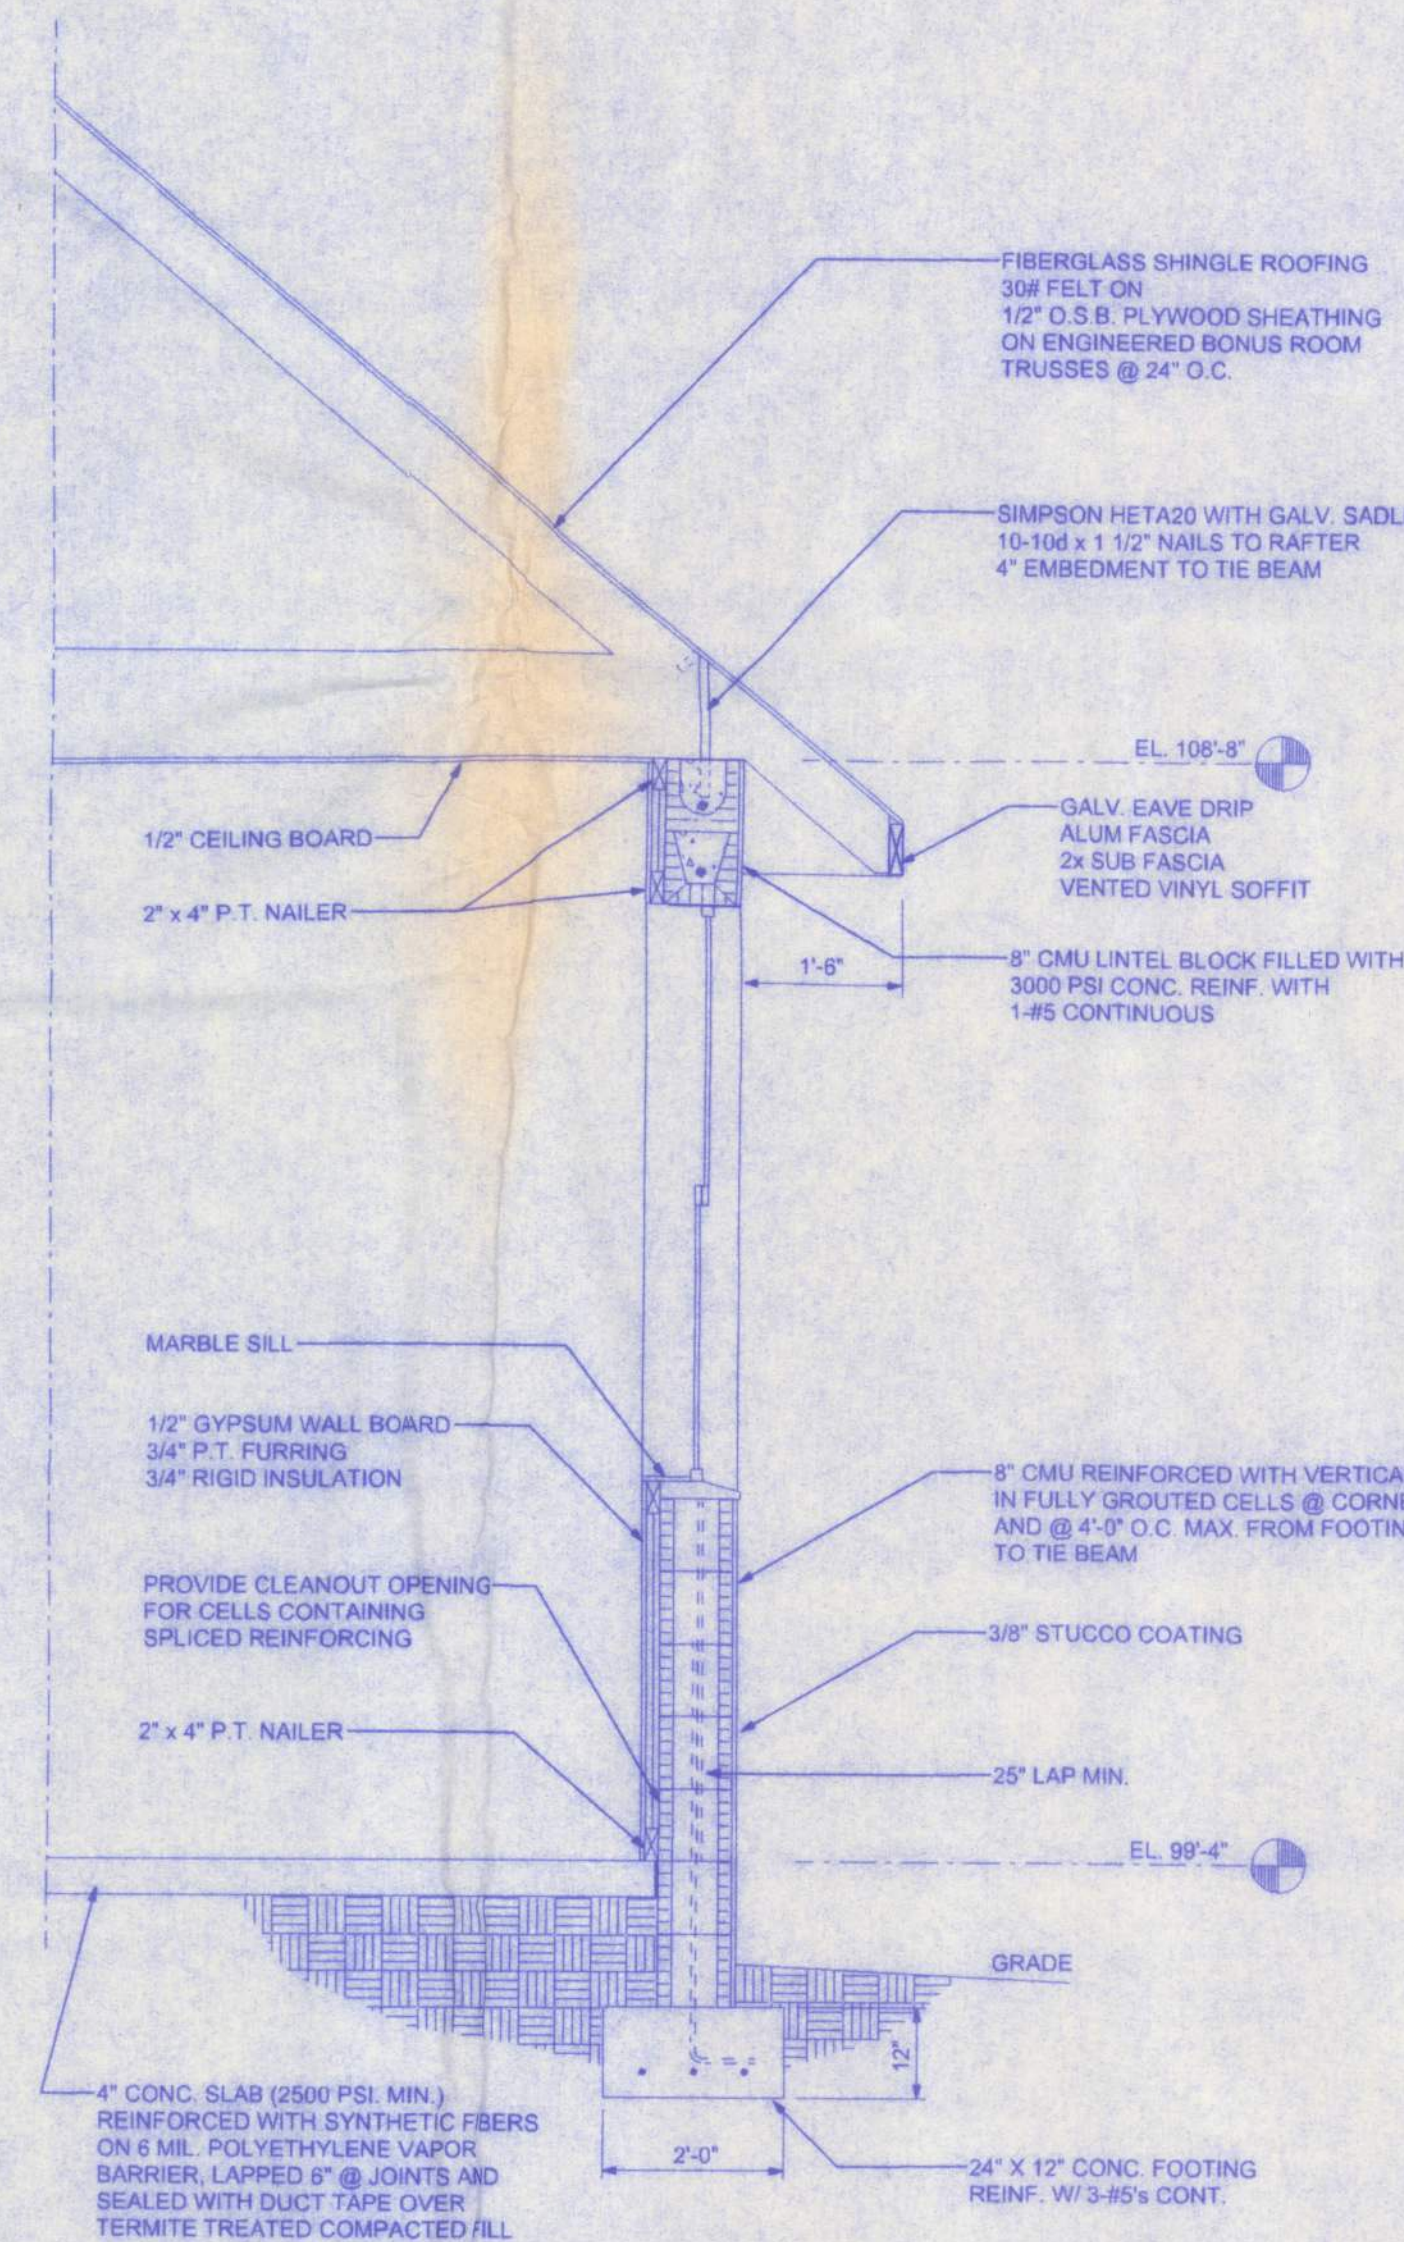


GARAGE WALL SECTION

SCALE: 3/16" = 1'-0"

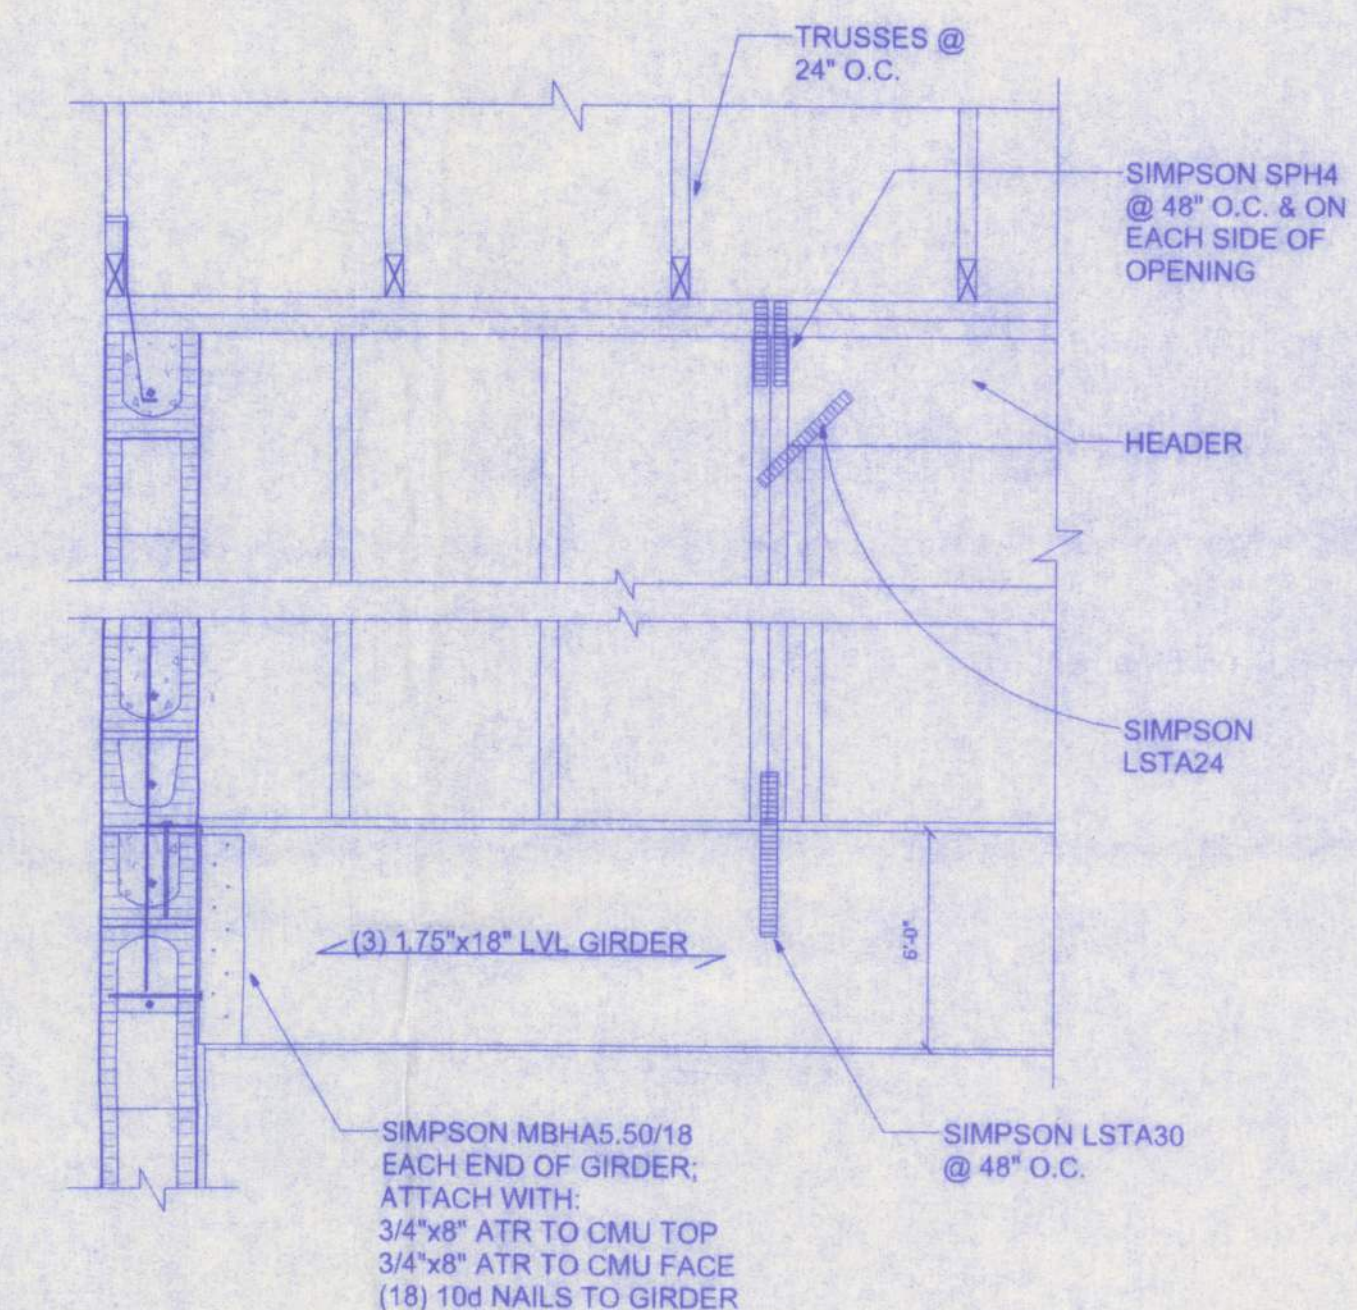

2 STORY FRAME LOAD BRG WALL

SCALE: 3/4" = 1'-0"

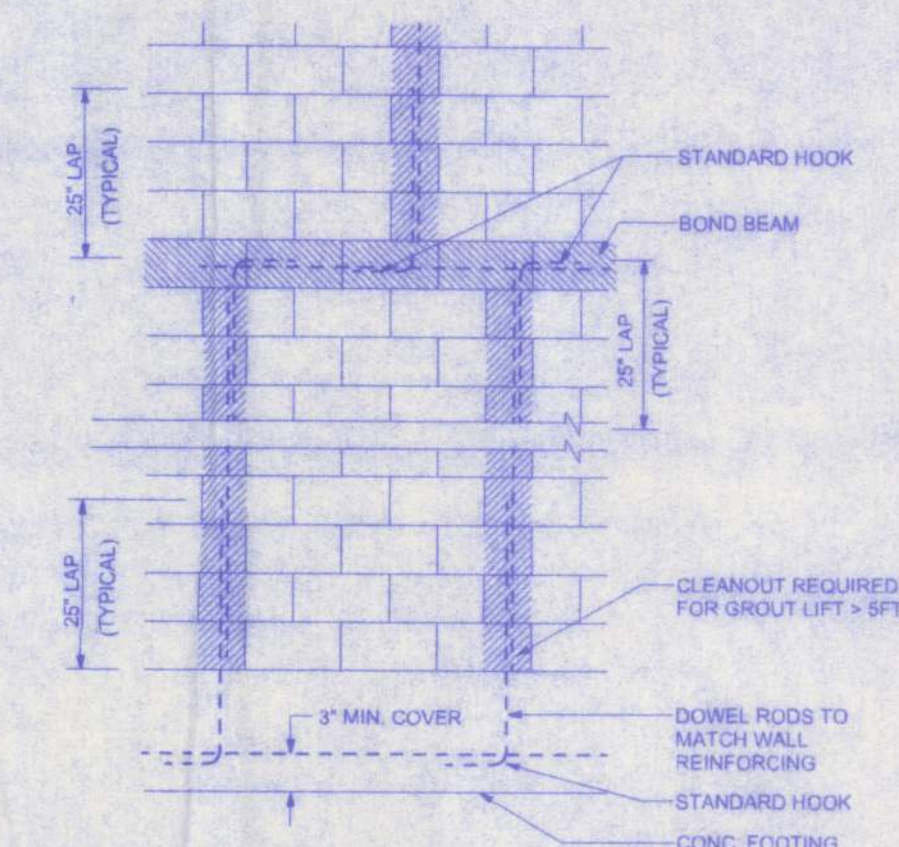


CONTINUITY OF FIRST- AND SECOND FLOOR
VERTICAL WALL REINFORCEMENT

SCALE: 1/2" = 1'-0"

PAUL BROWN RESIDENCE

161 NW MADISON STREET
SUITE #102
LAKE CITY, FL 32055
(386)758-4209

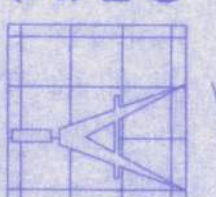

Freeman
Design Group
inc

DATE: 6/21/05
DRAWN BY: J.T.D.

REVISIONS

SHEET: A-11

OF: 11

PROJECT NO.

CERTIFICATE OF AUTHORIZATION # 00008701