


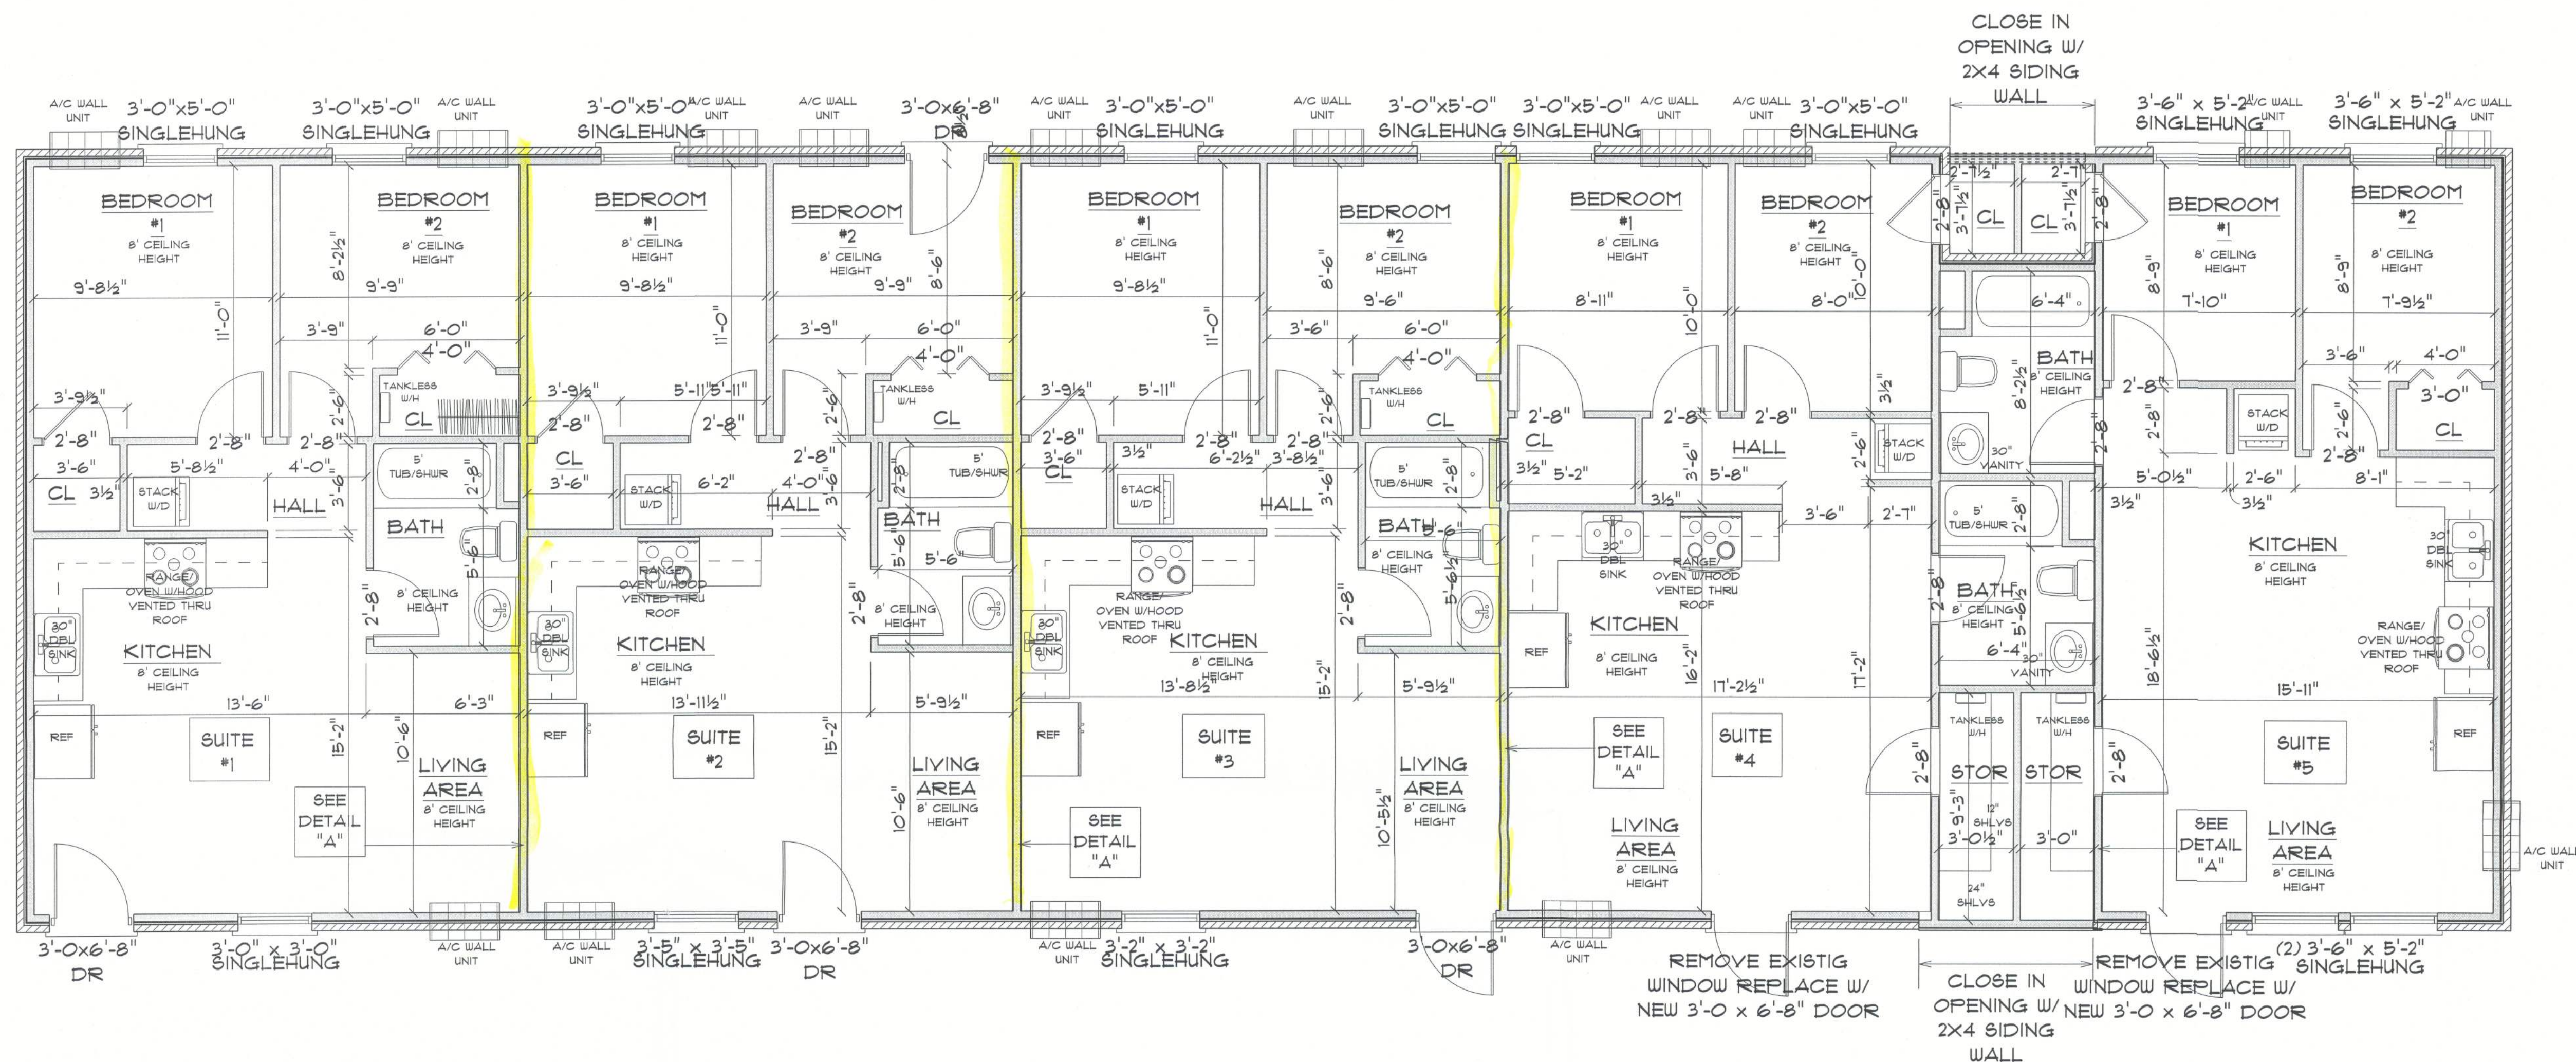

TWO-HOUR ASSEMBLY (PLAN VIEW)

TWO LAYERS
OF 5/8" TYPE X
FIRE-RESISTANT
DRYWALL ON EACH SIDE

* DETAIL "A" *


N T S

* PROPOSED *
* FLOOR PLAN *

SCALE : 1/4" = 1'-0"

SUITE # 1	=	648 S.F.
SUITE # 2	=	635 S.F.
SUITE # 3	=	639 S.F.
SUITE # 4	=	674 S.F.
SUITE # 5	=	645 S.F.

TOTAL AREA UNDER ROOF = 3,241 S.F.

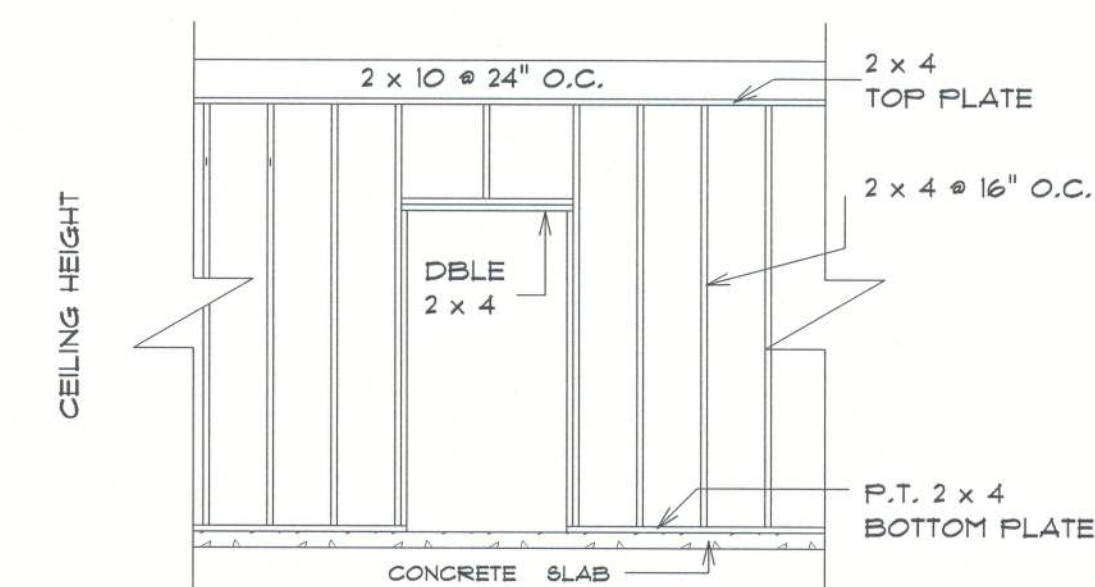

* TYPICAL INTERIOR *
* WALL SECTION *

SCALE : 1/2" = 1'-0"

REMODEL
for
DUVAL 5
SUITES

1580 EAST DUVAL ST
LAKE CITY, FLORIDA

ENGINEER:
CAROL CHADWICK, P.E.
1208 S.W. FAIRFAX GLEN
LAKE CITY, FL 32025
307.680.1712

ccpawyo@gmail.com

PRINTED DATE:
Monday, March 11, 2024

DRAWN BY: TMR
ccpawyo@gmail.com

C.C.P.E.

BUILDING CONTRACTOR

FINAL DATE:

JOB NUMBER:

DRAWING NUMBER

A-3

OF 1 SHEETS



Digitally signed by Carol Chadwick
DN: cn=US, o=Florida,
dnQualifier=A014100000018D46
3B4E750032FEE, cn=Carol
Chadwick
Date: 2024.03.17 20:41:22 -0400