


NOTE: WIND RELATED STRUCTURAL ELEMENTS ONLY - NO OTHER REGULATORY, CODE OR STATUTES ARE ADDRESSED BY THE ENGINEER. THE CONTRACTOR SHALL CONFIRM COMPLIANCE OF ALL APPLICABLE CODES AND REGULATORY STATUTES OF APPLICABLE STATE, COUNTY OR MUNICIPAL AUTHORITY.

SCALE NOTE:
PLAN VIEW: 1/8"=1'-0"

NOTE:
PRESCRIPTIVE REQUIREMENTS DETAILED ON THESE PLANS ARE SPECIFIC TO THE CONDITIONS FOR THIS SITE AND APPLICATION. USE OF THE REQUIREMENTS INDICATED IN THESE PLANS FOR ALTERNATE CONDITIONS OR SITES WILL NOT PROVIDE COMPLIANCE W/ APPLICABLE SECTIONS OF THE FLORIDA BUILDING CODE.

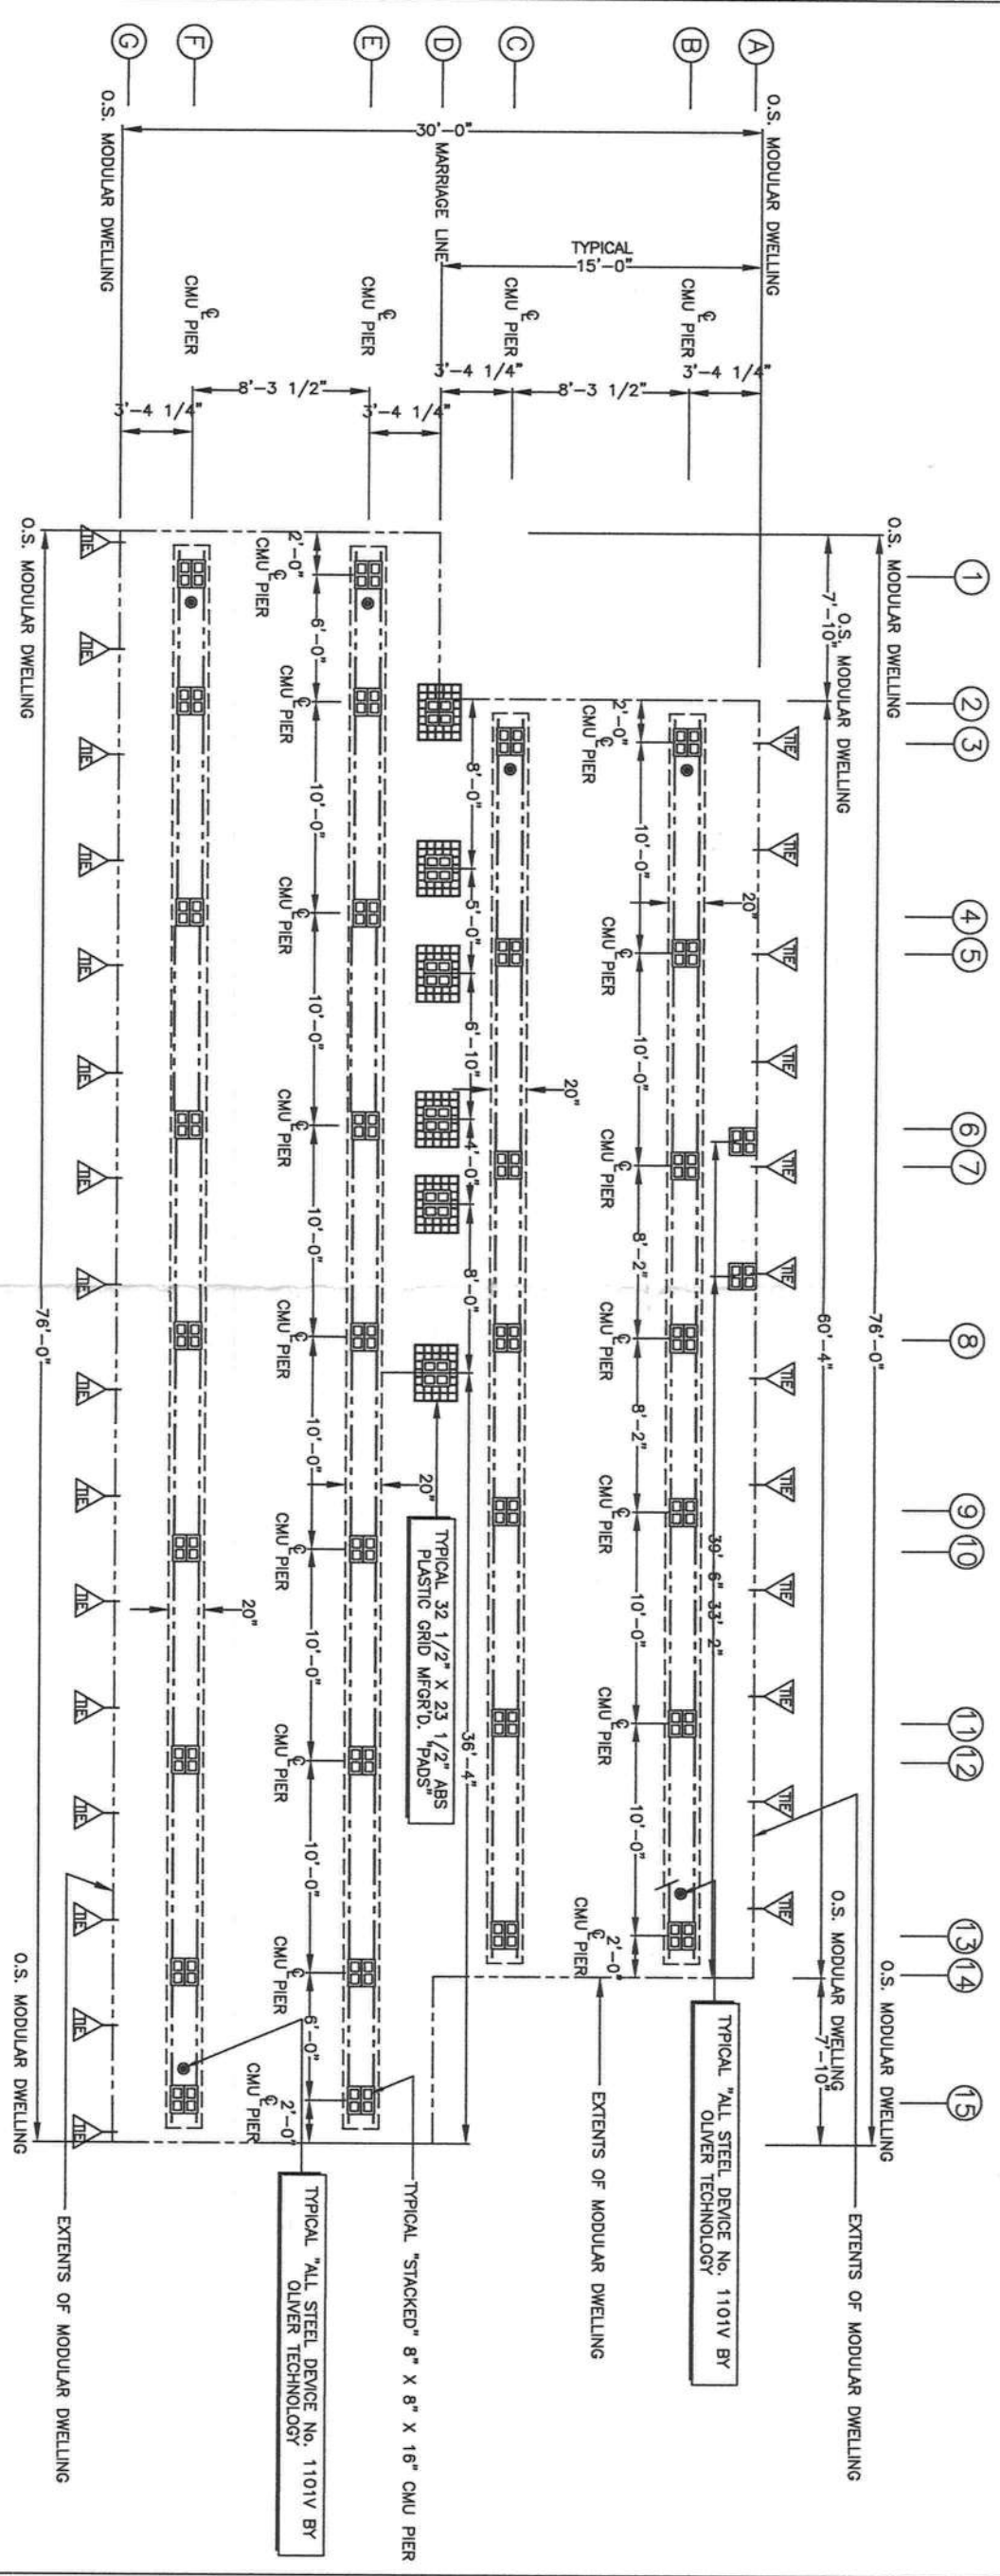

1 DIMENSIONED FOUNDATION PLAN VIEW
SCALE: 1/8" = 1'-0"



CERTIFICATION:
THIS FOUNDATION PLAN FOR THE MFT-2530-EZ-476-1 WILL COMPLY WITH SECTION 1609 OF THE 2010 FLORIDA BUILDING CODE, FOR A 120 MPH WIND LOAD, 3 SECOND GUST, EXPOSURE B, WITH THE INTERNAL PRESSURE OF + 0.18 AND - 0.18 INCLUDED IN THESE LOADS. THIS DESIGN IS FOR THE FOOTINGS, COLUMNS AND CONNECTIONS. HOME IS NOT A PART.

CURTIS E. KEEN, PE #23836

ENERGY HOMES MODEL MFT-2530-EZ-476-1

PROJECT No.
WILSON-ST.0.0.DWG
SHEET No.
ST.0.0
DATE
08/13/12

DIMENSIONED FOUNDATION SYSTEM PLAN VIEW
MISC. NOTES, REFERENCES & INSTRUCTIONS
© 2012 KEEN ENGINEERING & SURVEYING, INC.

Curtis E. Keen, PE #23836
Certification of Authorization #3761
DATE:

WILSON RESIDENCE
COLUMBIA COUNTY, FLORIDA

KEEN ENGINEERING & SURVEYING, INC.
9263 CR 417
OAK, FLORIDA 32060
386-362-4787
ENG. LIC. EB 3761