

seal:

John R. Porfiri
12-27-11

consultants:

Copyright notice:
All graphic and written material appearing herein are instruments of the architect's service for use on this project, and are protected under the Architectural Works Copyright Protection Act of 1990. The material may not be duplicated, used, repeated or disclosed without the prior written consent of John R. Porfiri, Architect. © 2011 John R. Porfiri, Porfiri Architecture & Consulting, LLC

New Residence for
Mr. & Mrs. Wade Schile
319 Singleton Terrace, Columbia County, Florida

Date: July 14, 2011


Project no.
Drawn: JRFP
Checked: JRFP
Revisions:

Sheet title:

FLOOR PLAN

Sheet no.

A100

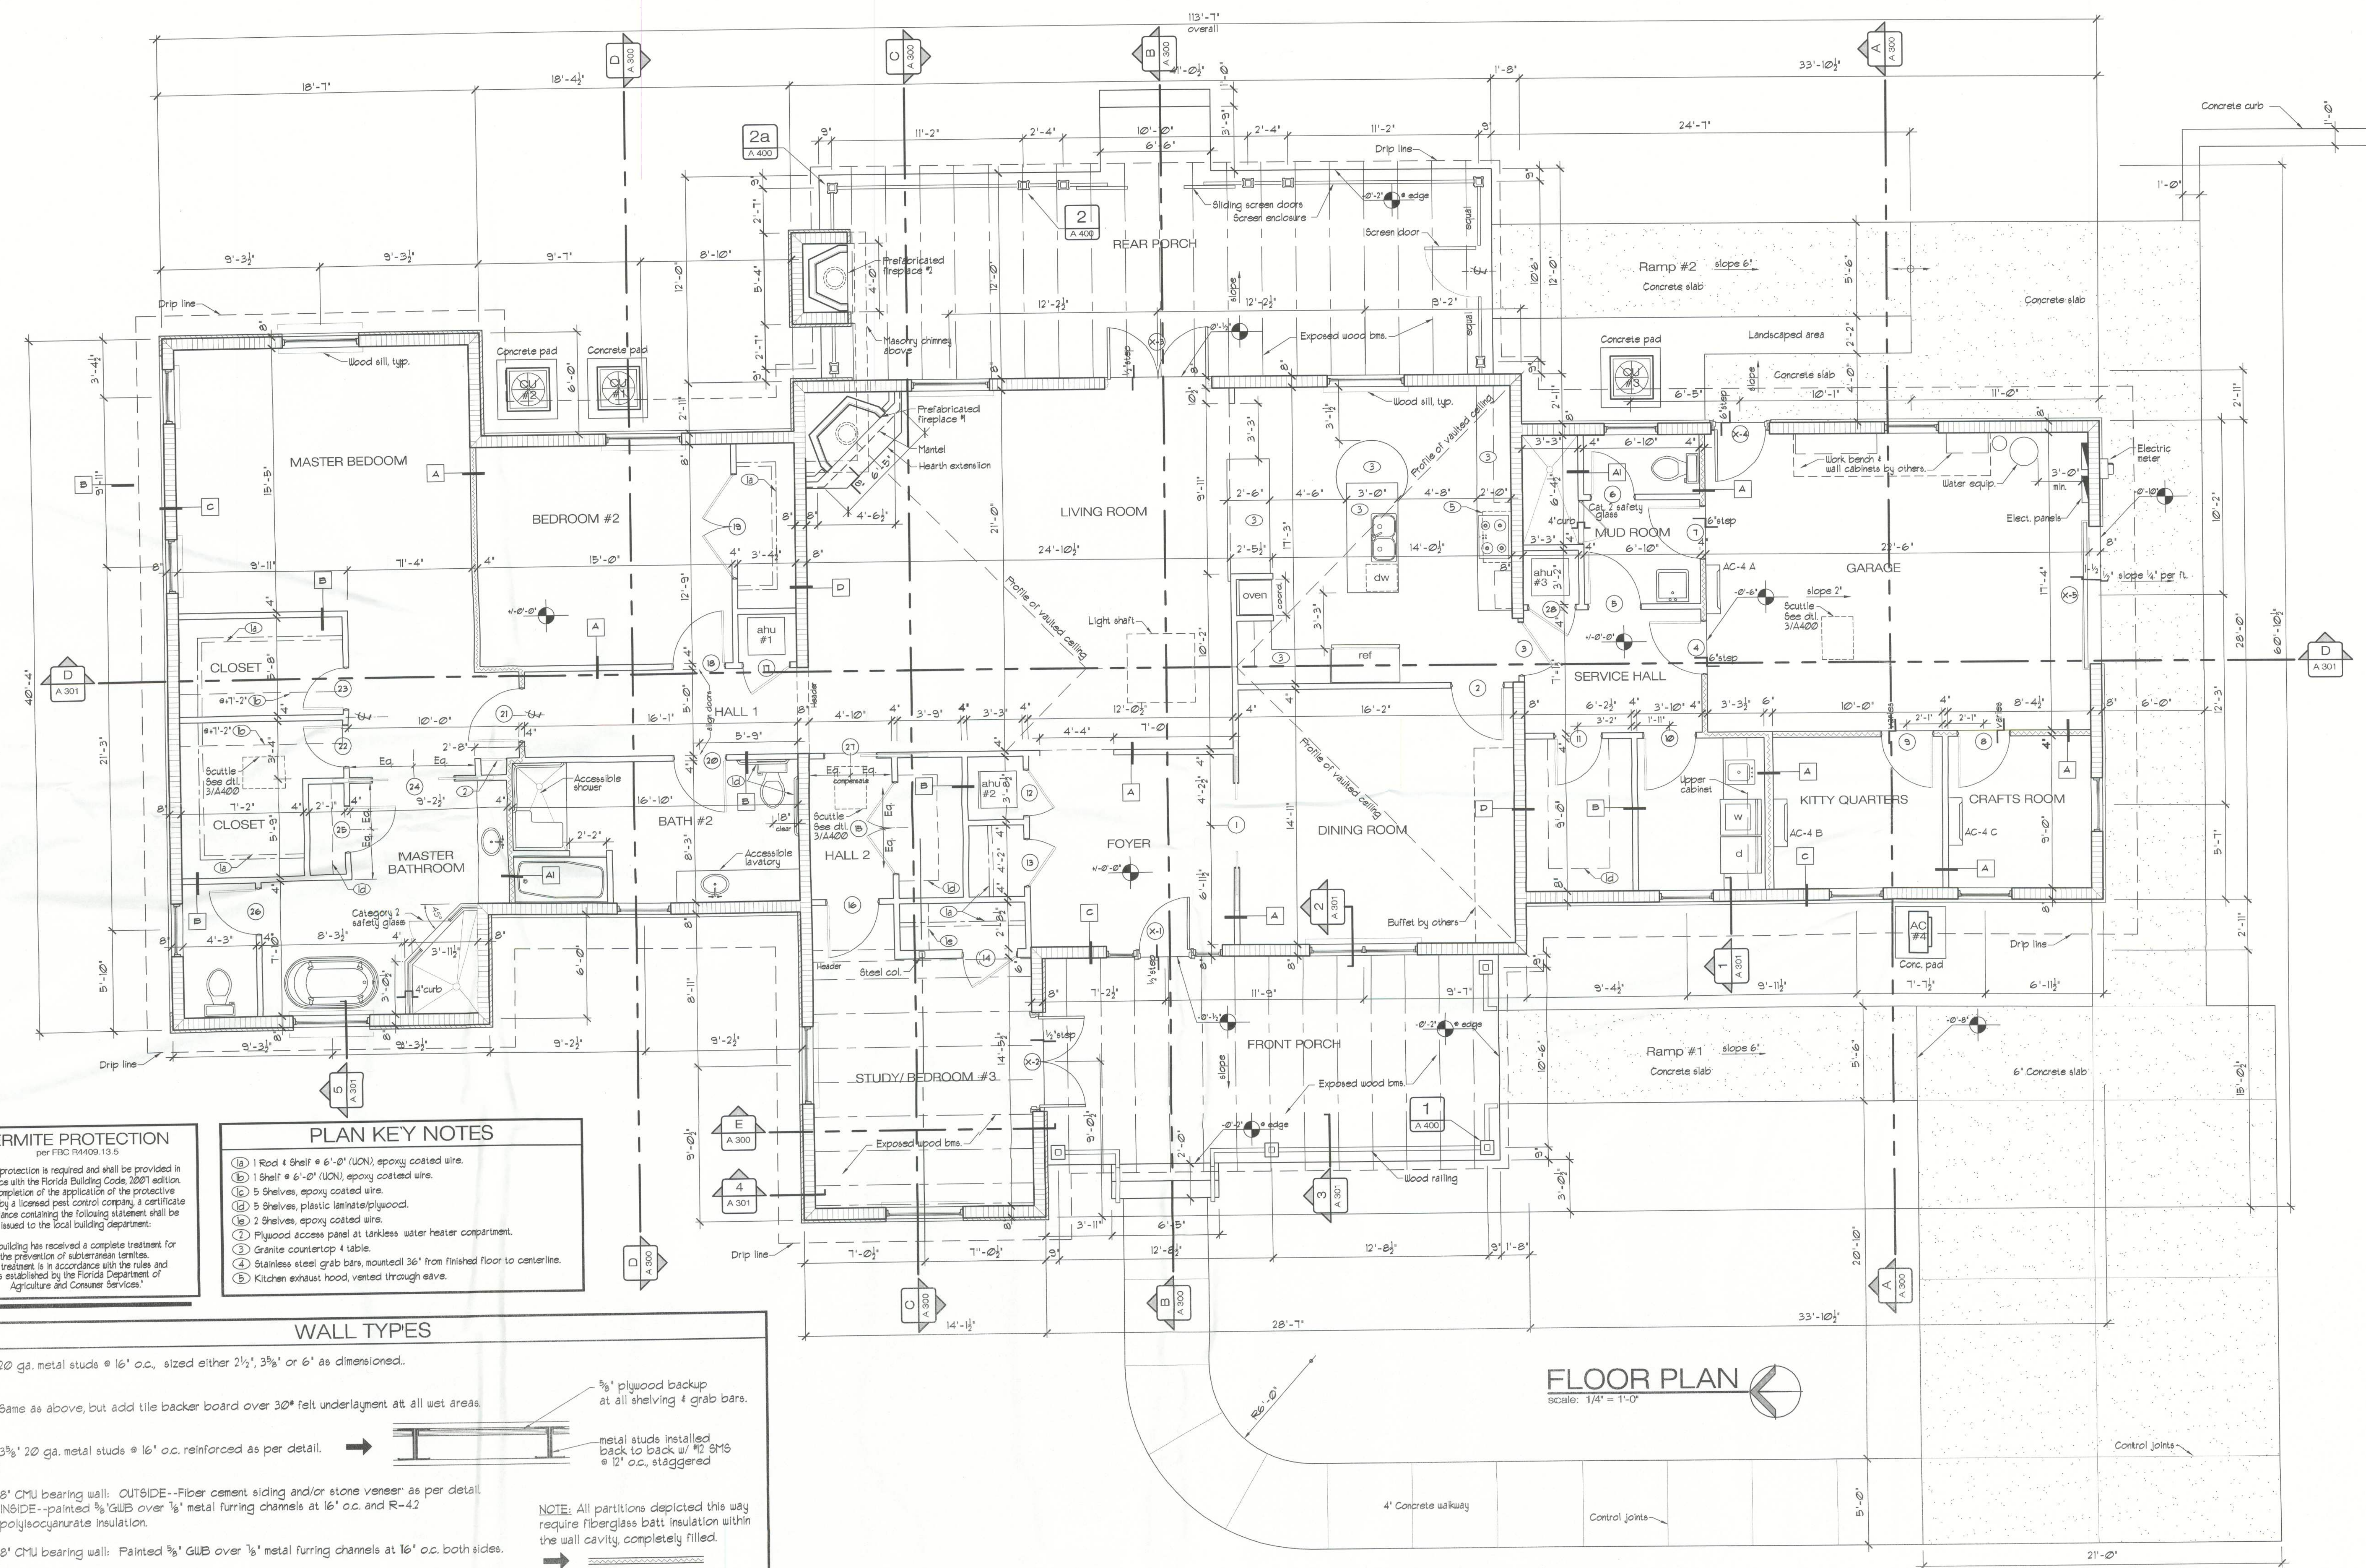

TERMITE PROTECTION
per FBC R409.13.5
Termite protection is required and shall be provided in accordance with the Florida Building Code, 2001 edition. Upon completion of the application of the protective treatment by a licensed pest control company, a certificate of compliance containing the following statement shall be issued to the local building department:
"This building has received a complete treatment for the prevention of subterranean termites. Said treatment is in accordance with the rules and laws established by the Florida Department of Agriculture and Consumer Services."

- PLAN KEY NOTES**
- 1 Rod & Shelf @ 6'-0" (UCL) epoxy coated wire.
 - 2 Shelf @ 6'-0" (UCL) epoxy coated wire.
 - 3 Shelves, epoxy coated wire.
 - 4 Shelves, plastic laminate/plywood.
 - 5 Shelves, epoxy coated wire.
 - 6 Plywood access panel at tankless water heater compartment.
 - 7 Granite countertop & table.
 - 8 Stainless steel grab bars, mounted 36" from finished floor to centerline.
 - 9 Kitchen exhaust hood, vented through eave.

- WALL TYPES**
- A 20 ga. metal studs @ 16" o.c., sized either 2 1/2", 3 3/8" or 6" as dimensioned.
 - AI Same as above, but add tile backer board over 30" felt underlayment at all wet areas.
 - B 3 3/8" 20 ga. metal studs @ 16" o.c. reinforced as per detail.
 - C 8" CMU bearing wall: OUTSIDE--Fiber cement siding and/or stone veneer as per detail. INSIDE--painted 3/8" GWB over 1/8" metal furring channels at 16" o.c. and R-42 polyisocyanurate insulation.
 - D 8" CMU bearing wall: Painted 3/8" GWB over 1/8" metal furring channels at 16" o.c. both sides.
- NOTE: All partitions depicted this way require fiberglass batt insulation within the wall cavity, completely filled.