




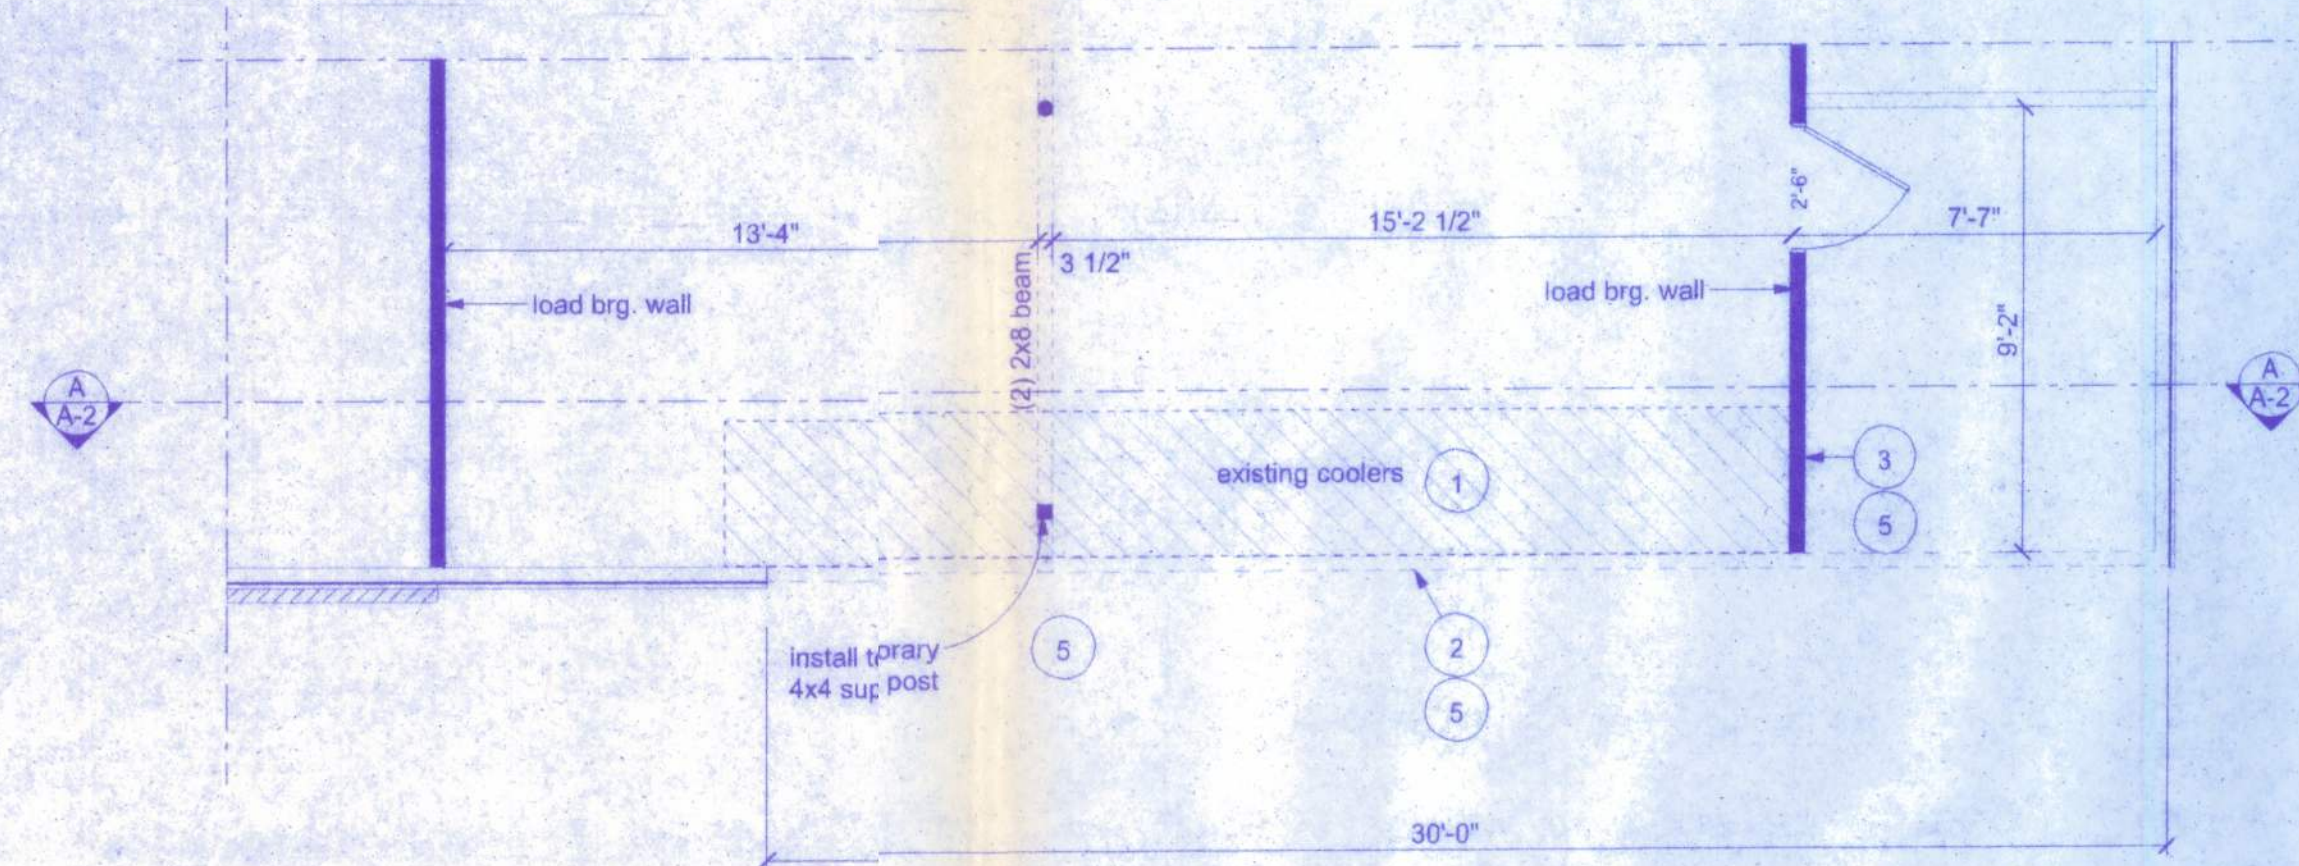


**EXISTING FLOOR PLAN**  
SCALE: 1/4" = 1'-0"

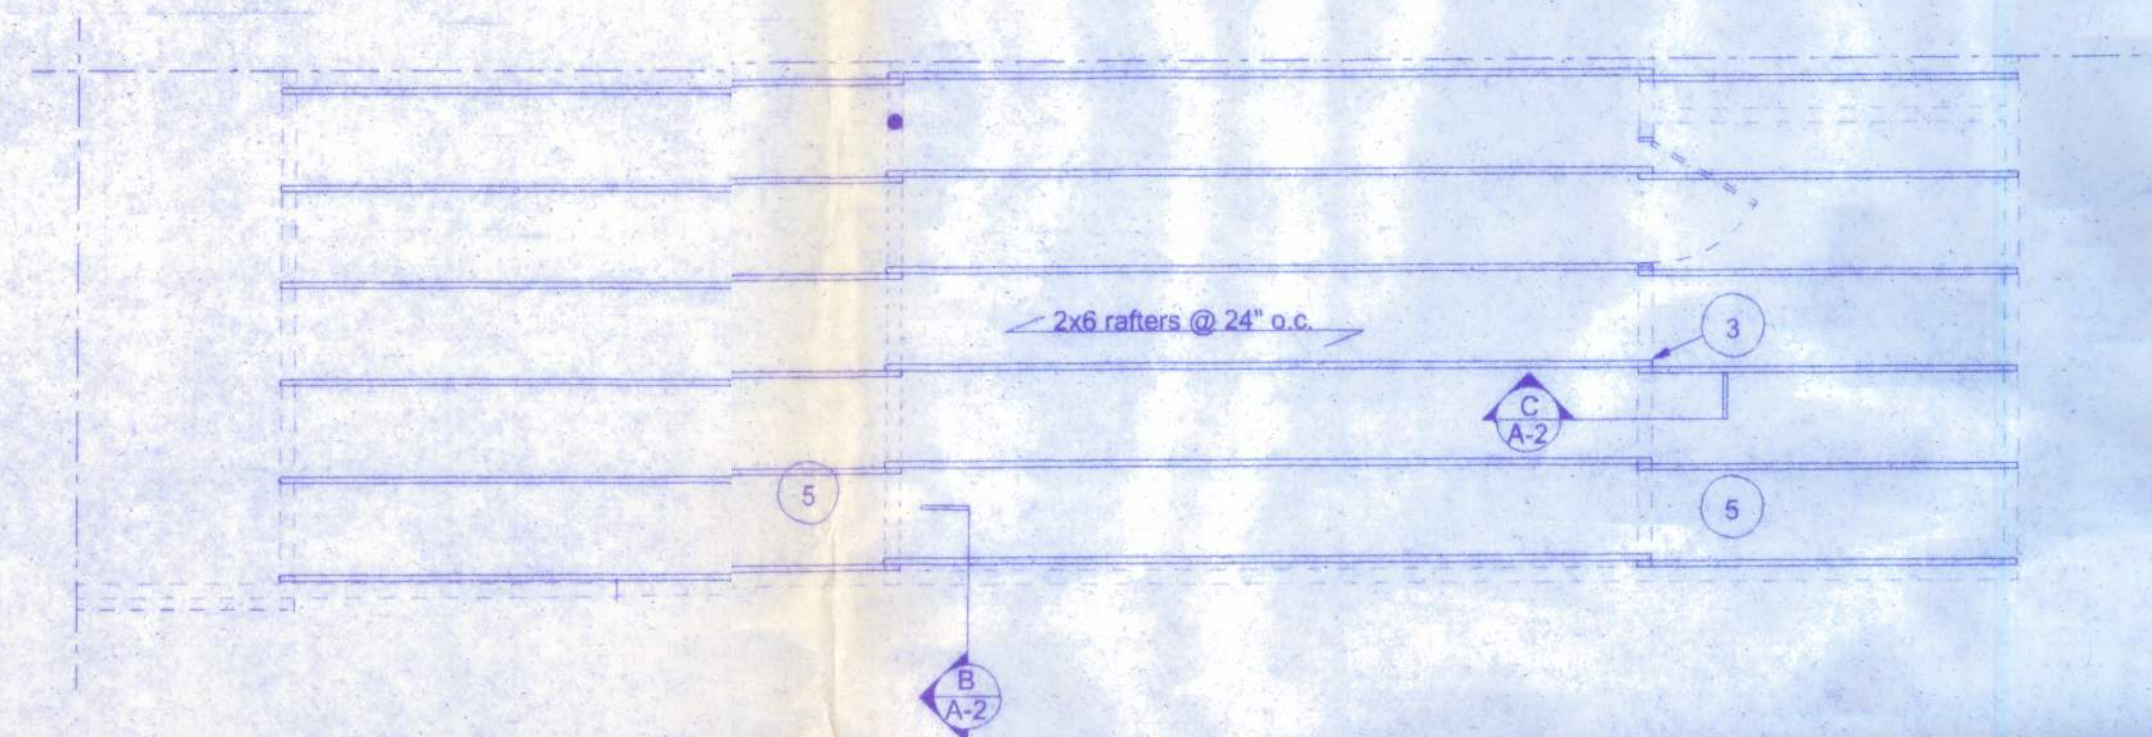


**EXISTING ROOF PLAN**  
SCALE: 1/4" = 1'-0"

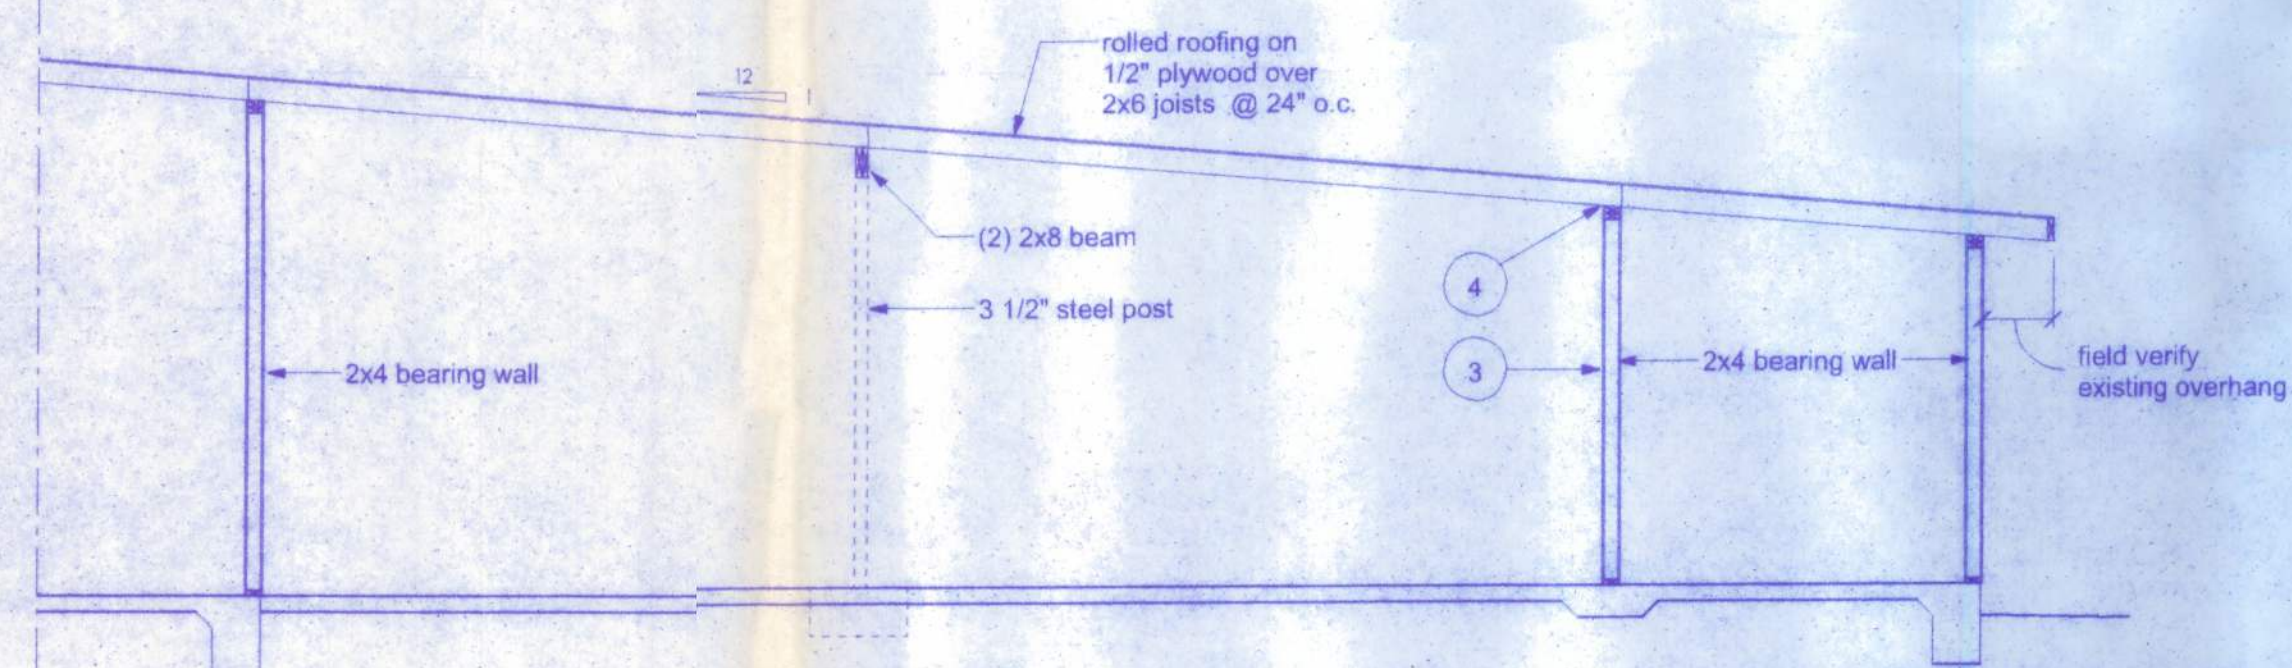

**A EXISTING SECTION**  
SCALE: 1/4" = 1'-0"

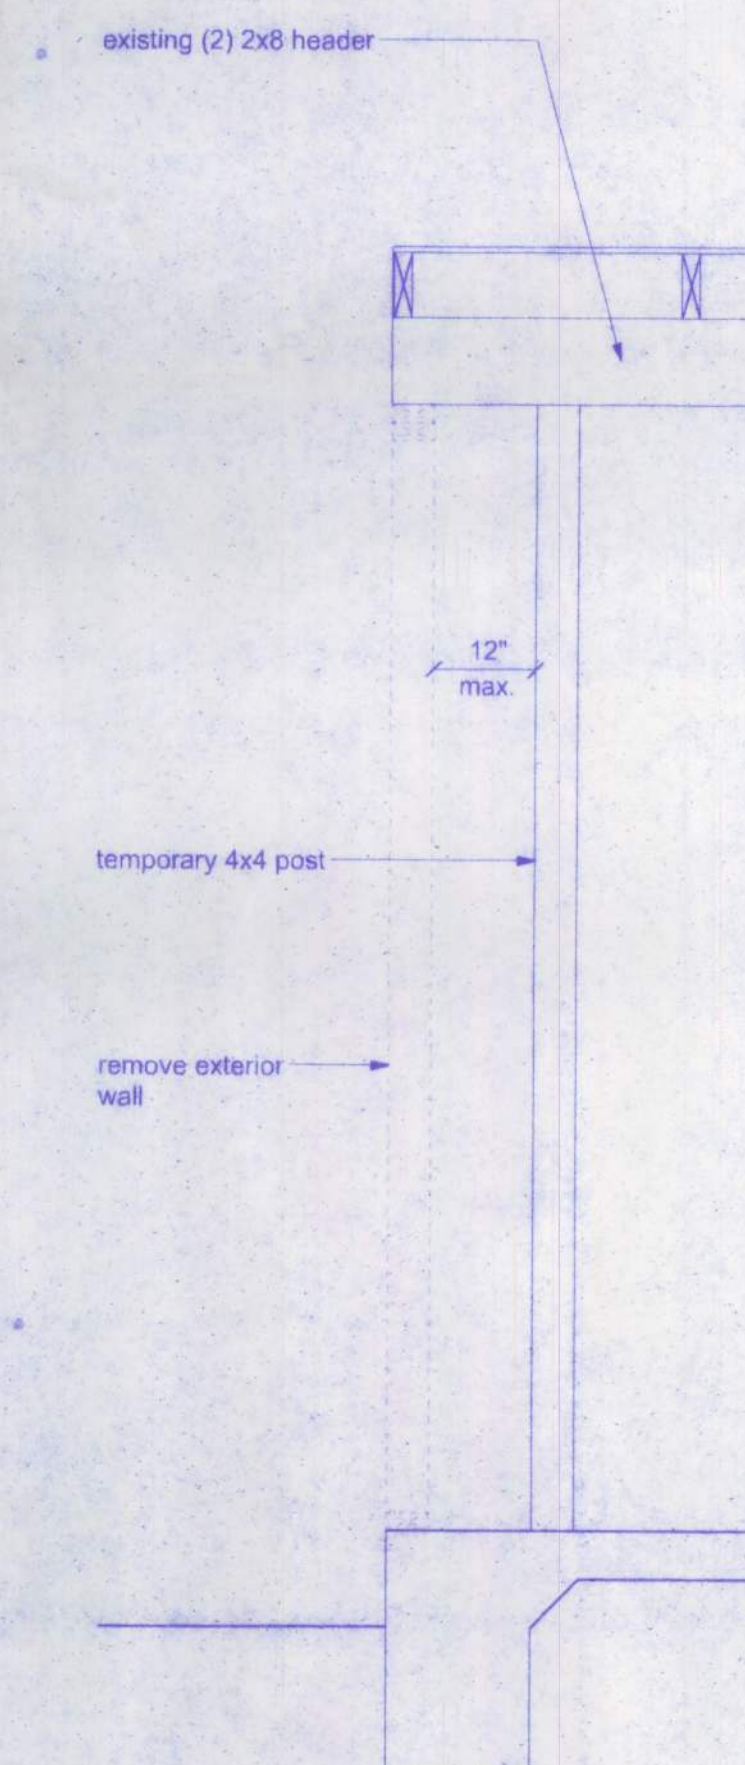

**B SHORING DETAIL**  
SCALE: 1/4" = 1'-0"

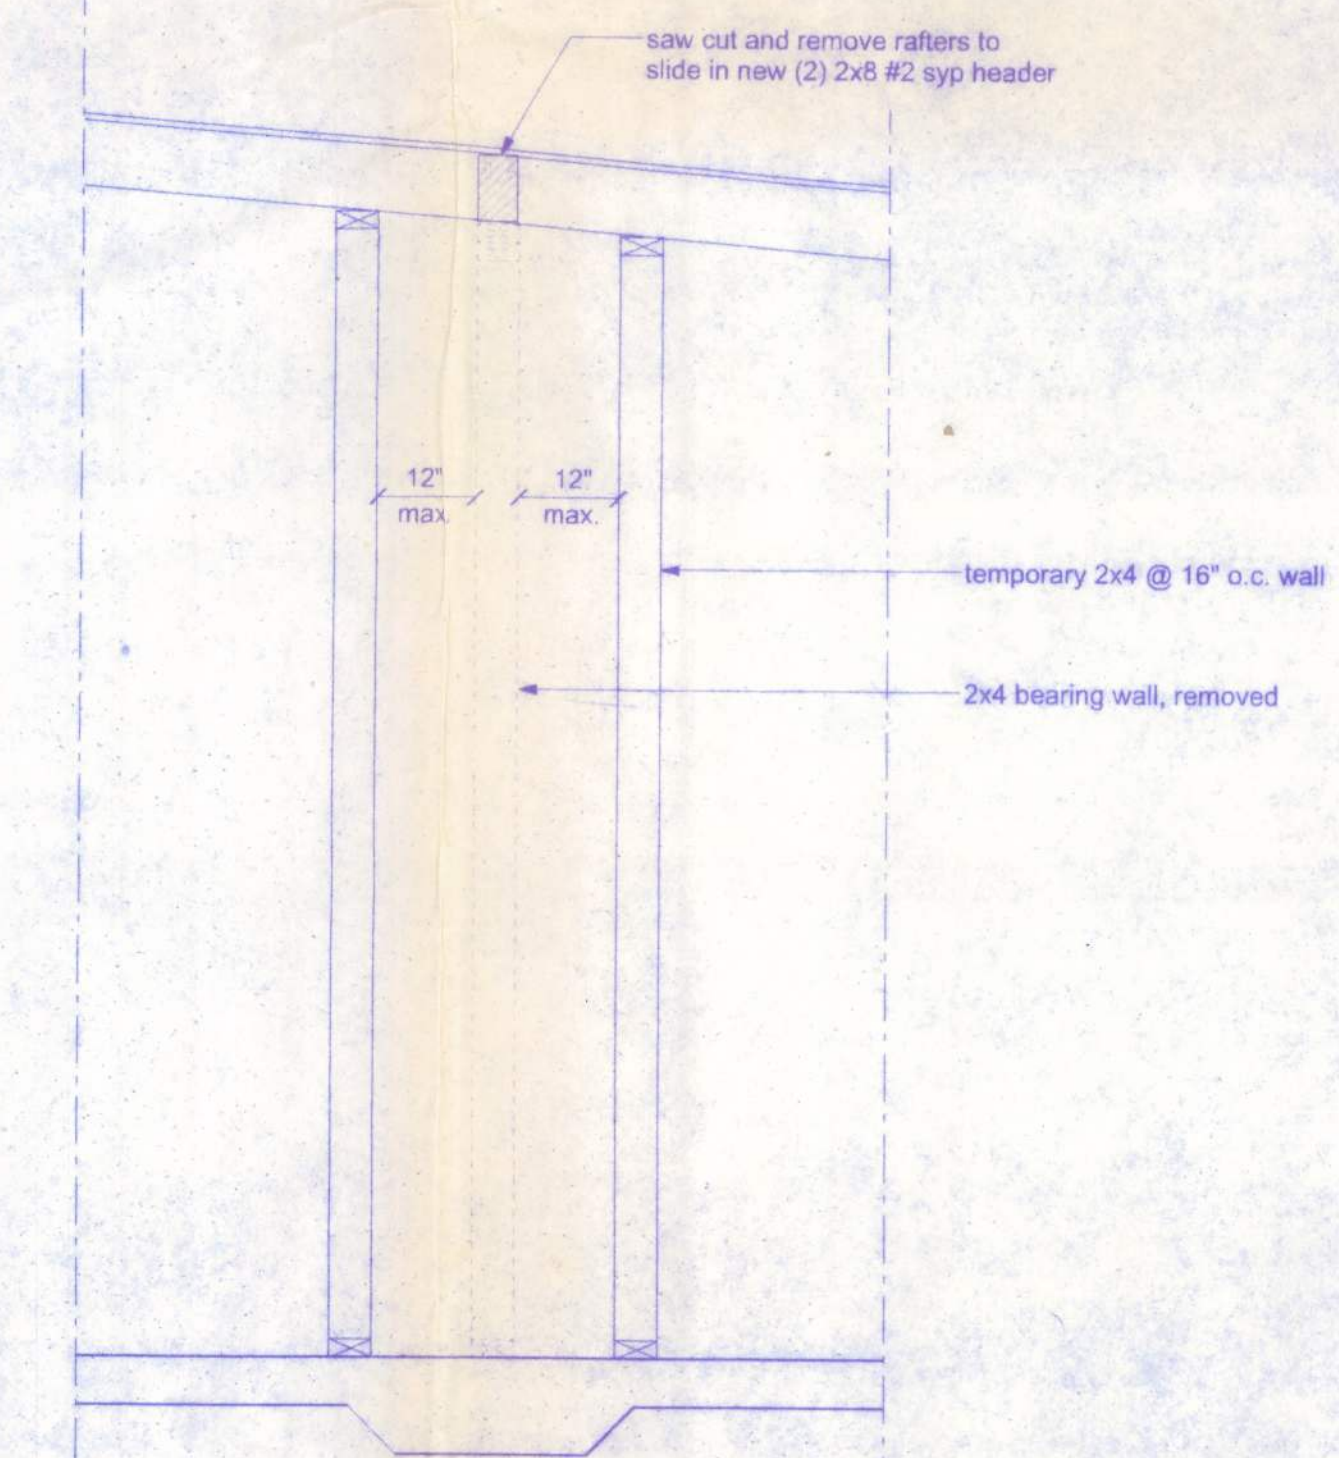

**C SHORING DETAIL**  
SCALE: 1/4" = 1'-0"

**GENERAL DEMOLITION NOTES:**

- Demolition notes are general in nature only and identify the basic scope and intent of the work.
- Contractor shall field verify all conditions and dimensions prior to performing demolition - Contractor is required to do all demolition of all items required to accomplish the new construction in this project, whether or not shown or noted.
- The contractor shall be responsible for the removal and proper disposal of all materials as called for in the contract documents. The placement and access to waste receptacles for demolition/construction debris shall be coordinated with the owner. Contractor to coordinate the demolition of all utilities with owner prior to commencing demolition.
- The owner has first right of refusal on all salvaged equipment.
- Existing abandoned waste line vtr's are to be secured to the underside of the existing roof deck, cap exterior with 3 pound lead cap with drawtie band.
- The contractor shall notify and await approval from the owner before interruption of utilities.
- See mechanical, electrical and plumbing drawings for additional information.
- Facilities or portions of facilities shall not be occupied during construction, unless exits, fire detection and early warning systems, fire protection, and any safety barriers are continuously maintained and clearly marked at all times.
- Prior to the issuance of the notice to proceed, a safety plan shall be provided by the contractor which clearly delineates areas for construction, safety barriers, construction traffic during all phases and conditions of construction.
- Continuous temporary power must be supplied at all times to emergency management equipment during demolition. Coordinate disconnection of power in phases so that at least two workstations are fully operational at all times, including voice, data and all other communication wiring.

**E.O.C. - DEMOLITION NOTES:**


- remove and disconnect existing coolers, cap off electrical
- remove 30' section of exterior wall from floor to roof
- remove 9'-2" +/- load brg. interior wall
- install new header and saw cut existing 2x6 rafters so it butts directly up against new header
- provide temporary support of beams and joists until permanent member is in place.

**WALL AND DOOR LEGEND**

- existing wall to remain
- existing "hardened" wall to remain
- existing wall to be removed
- existing door to be removed
- existing door to remain

**MUNCHIES FOOD STORE  
COOLER ADDITION  
HWY 90 EAST, LAKE CITY - FL.**

128 SW NASSAU STREET  
LAKE CITY, FL 32025  
(386)758-4209

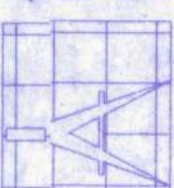

**Freeman  
Design Group, Inc.**

DATE  
2/15/11  
DRAWN BY  
W.H.F.  
APPROVED  
W.H.F.

REVISIONS

SHEET  
A-2

OF  
6

PROJECT NO.  
11.C004

CERTIFICATE OF AUTHORIZATION # 000039701