


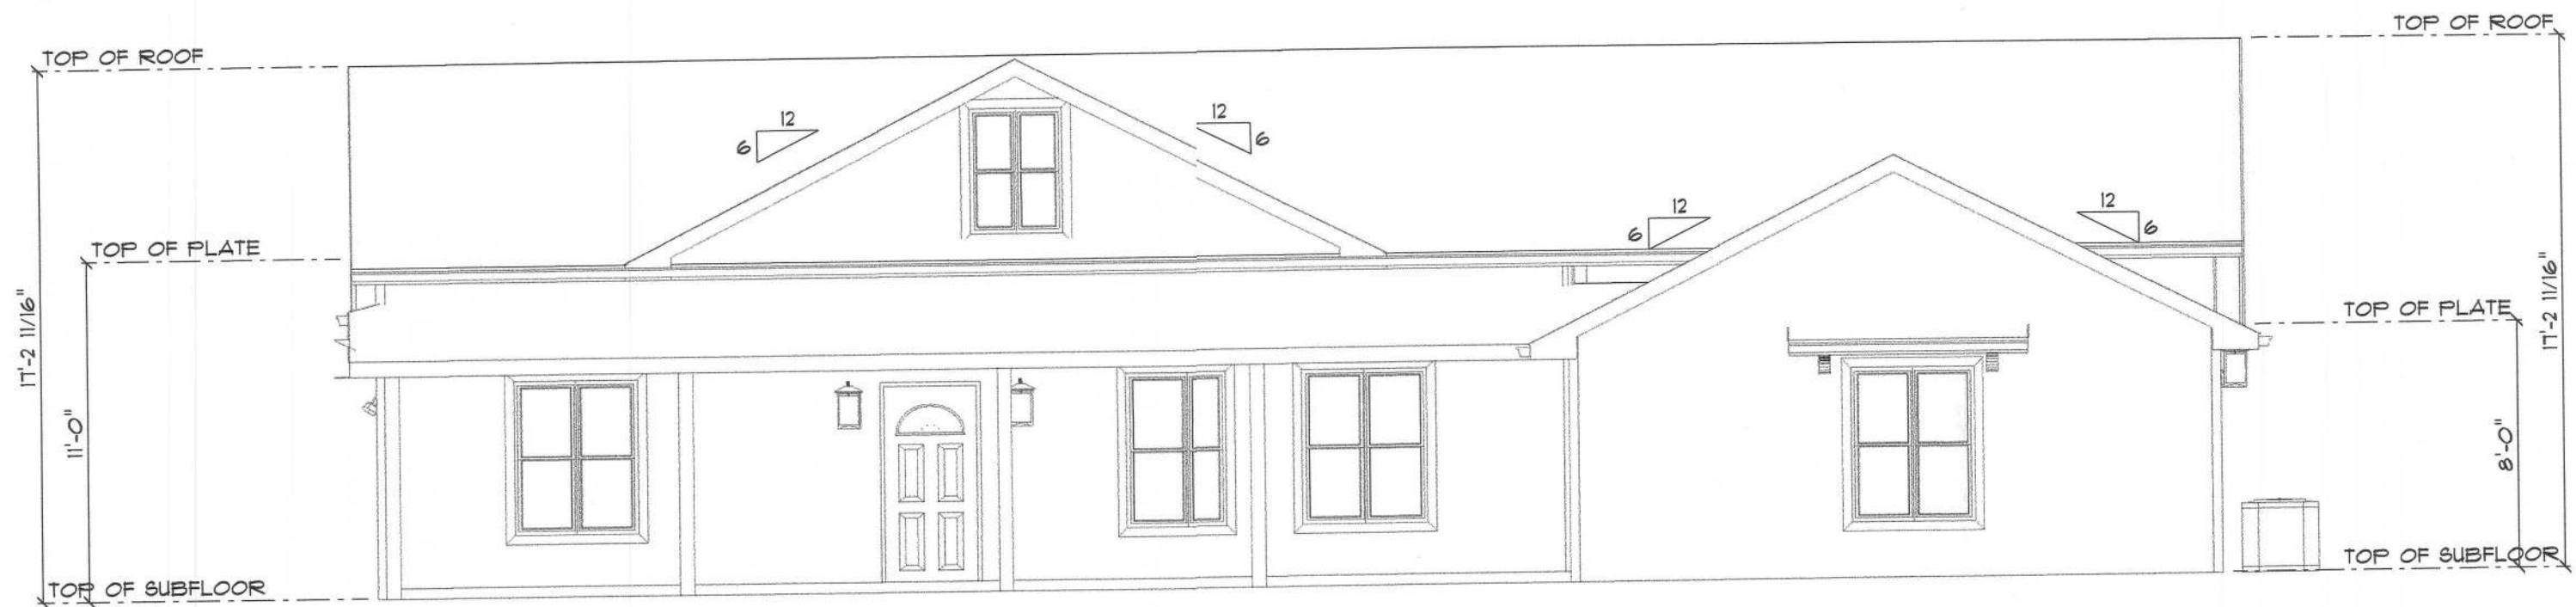


Front Elevation

SCALE: $\frac{1}{8}" = 1'-0"$




Rear Elevation

SCALE: $\frac{1}{8}" = 1'-0"$

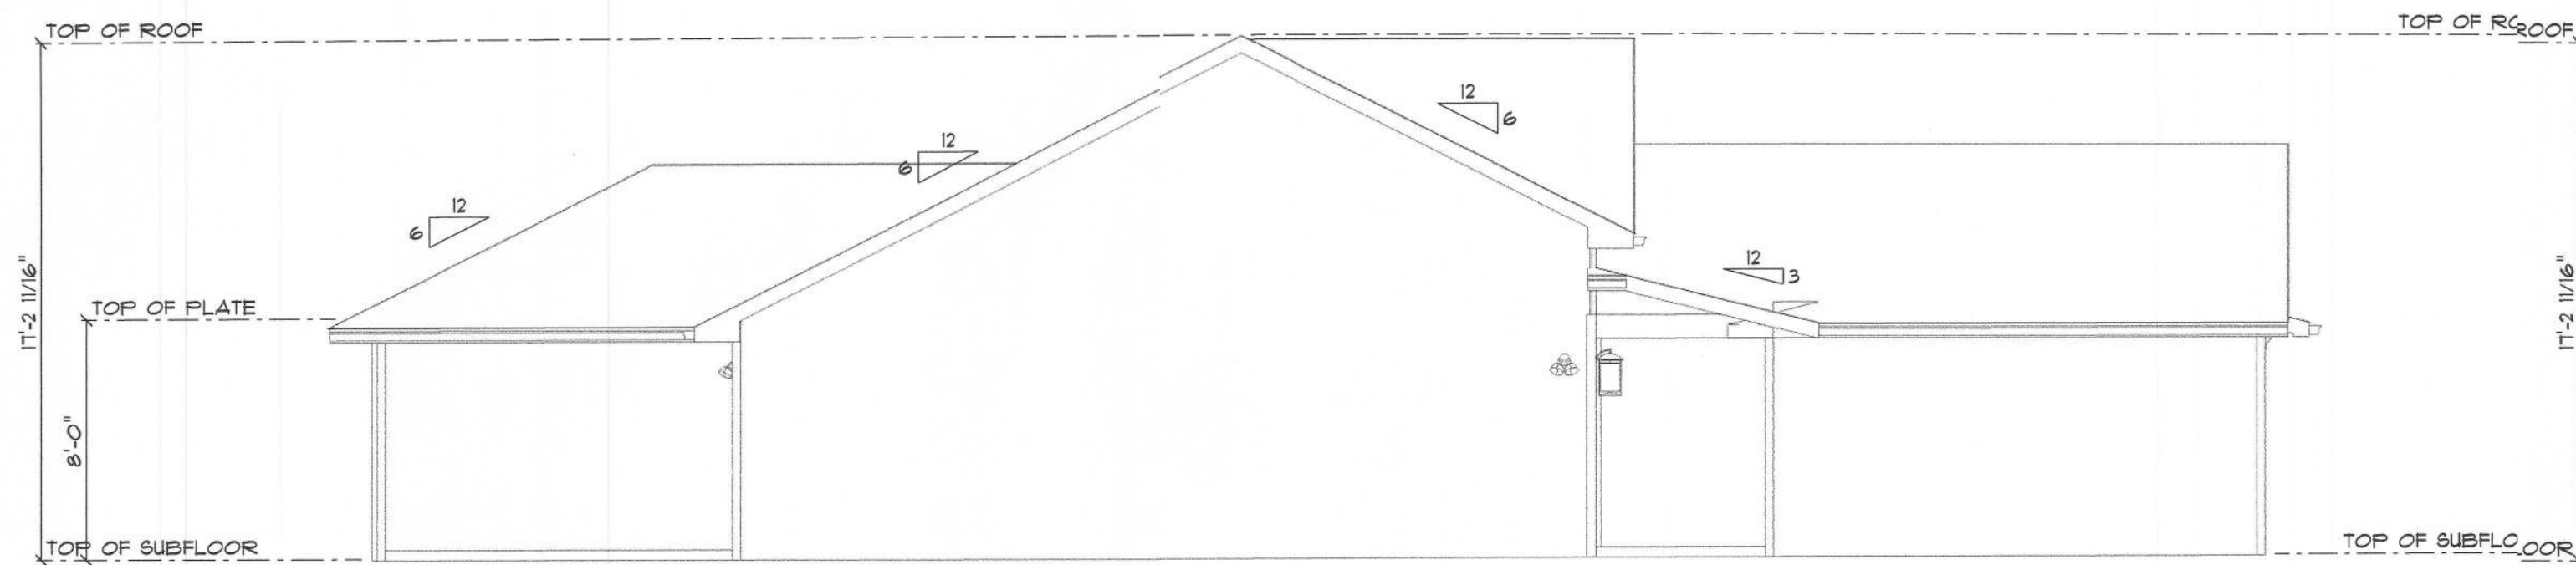

Left Elevation

SCALE: 1/8" = 1'-0"

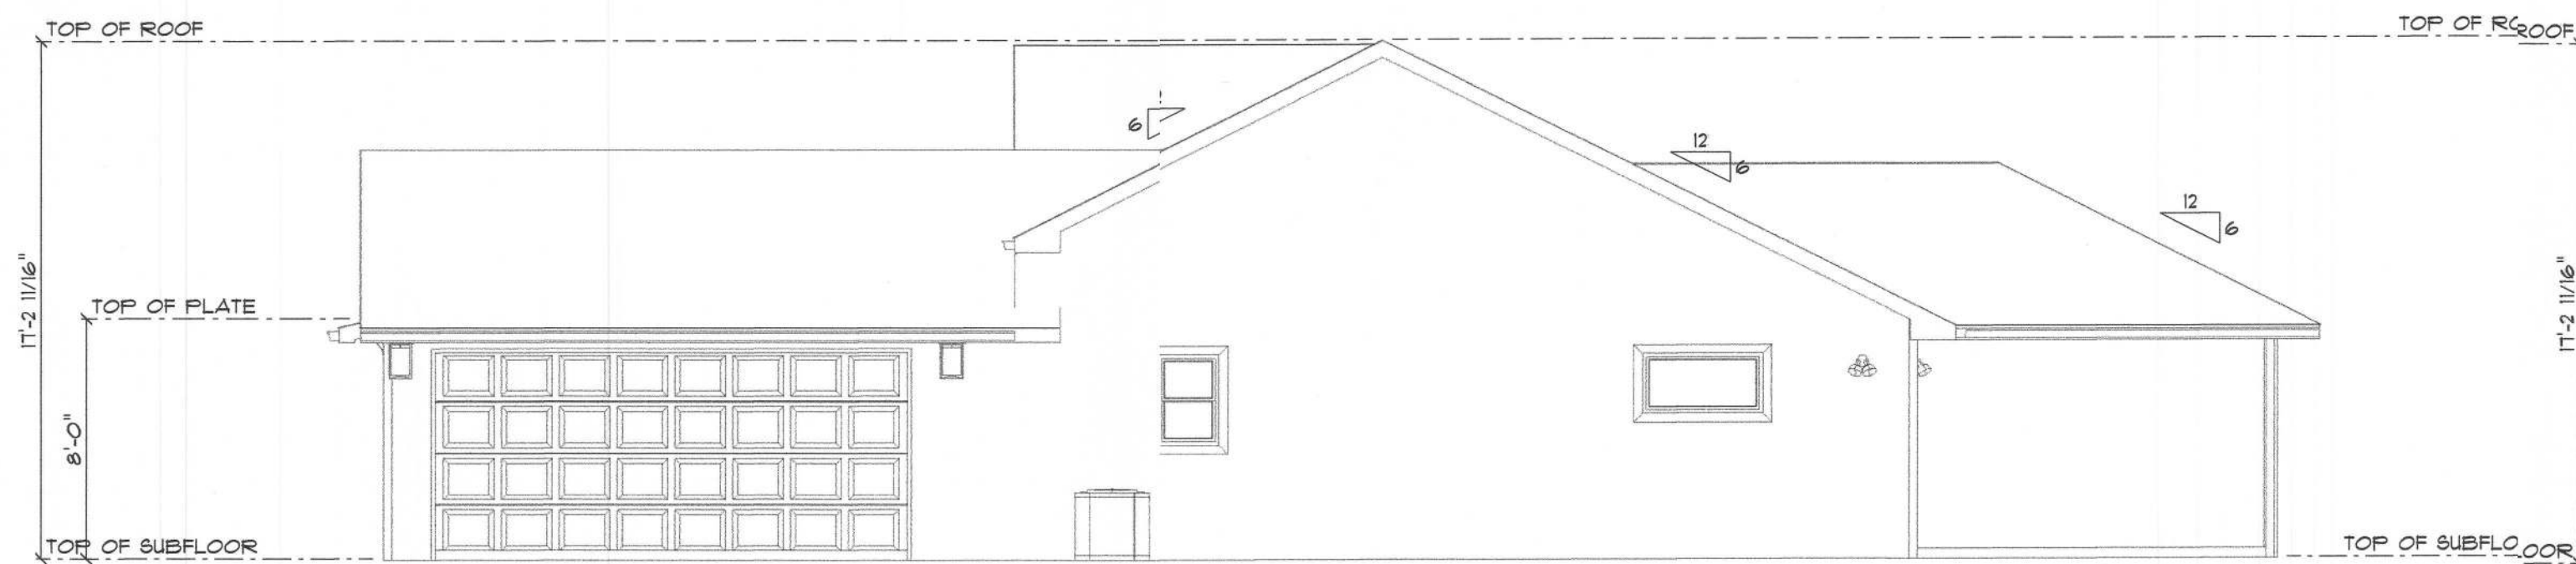

Right Elevation

SCALE: 1/8" = 1'-0"