



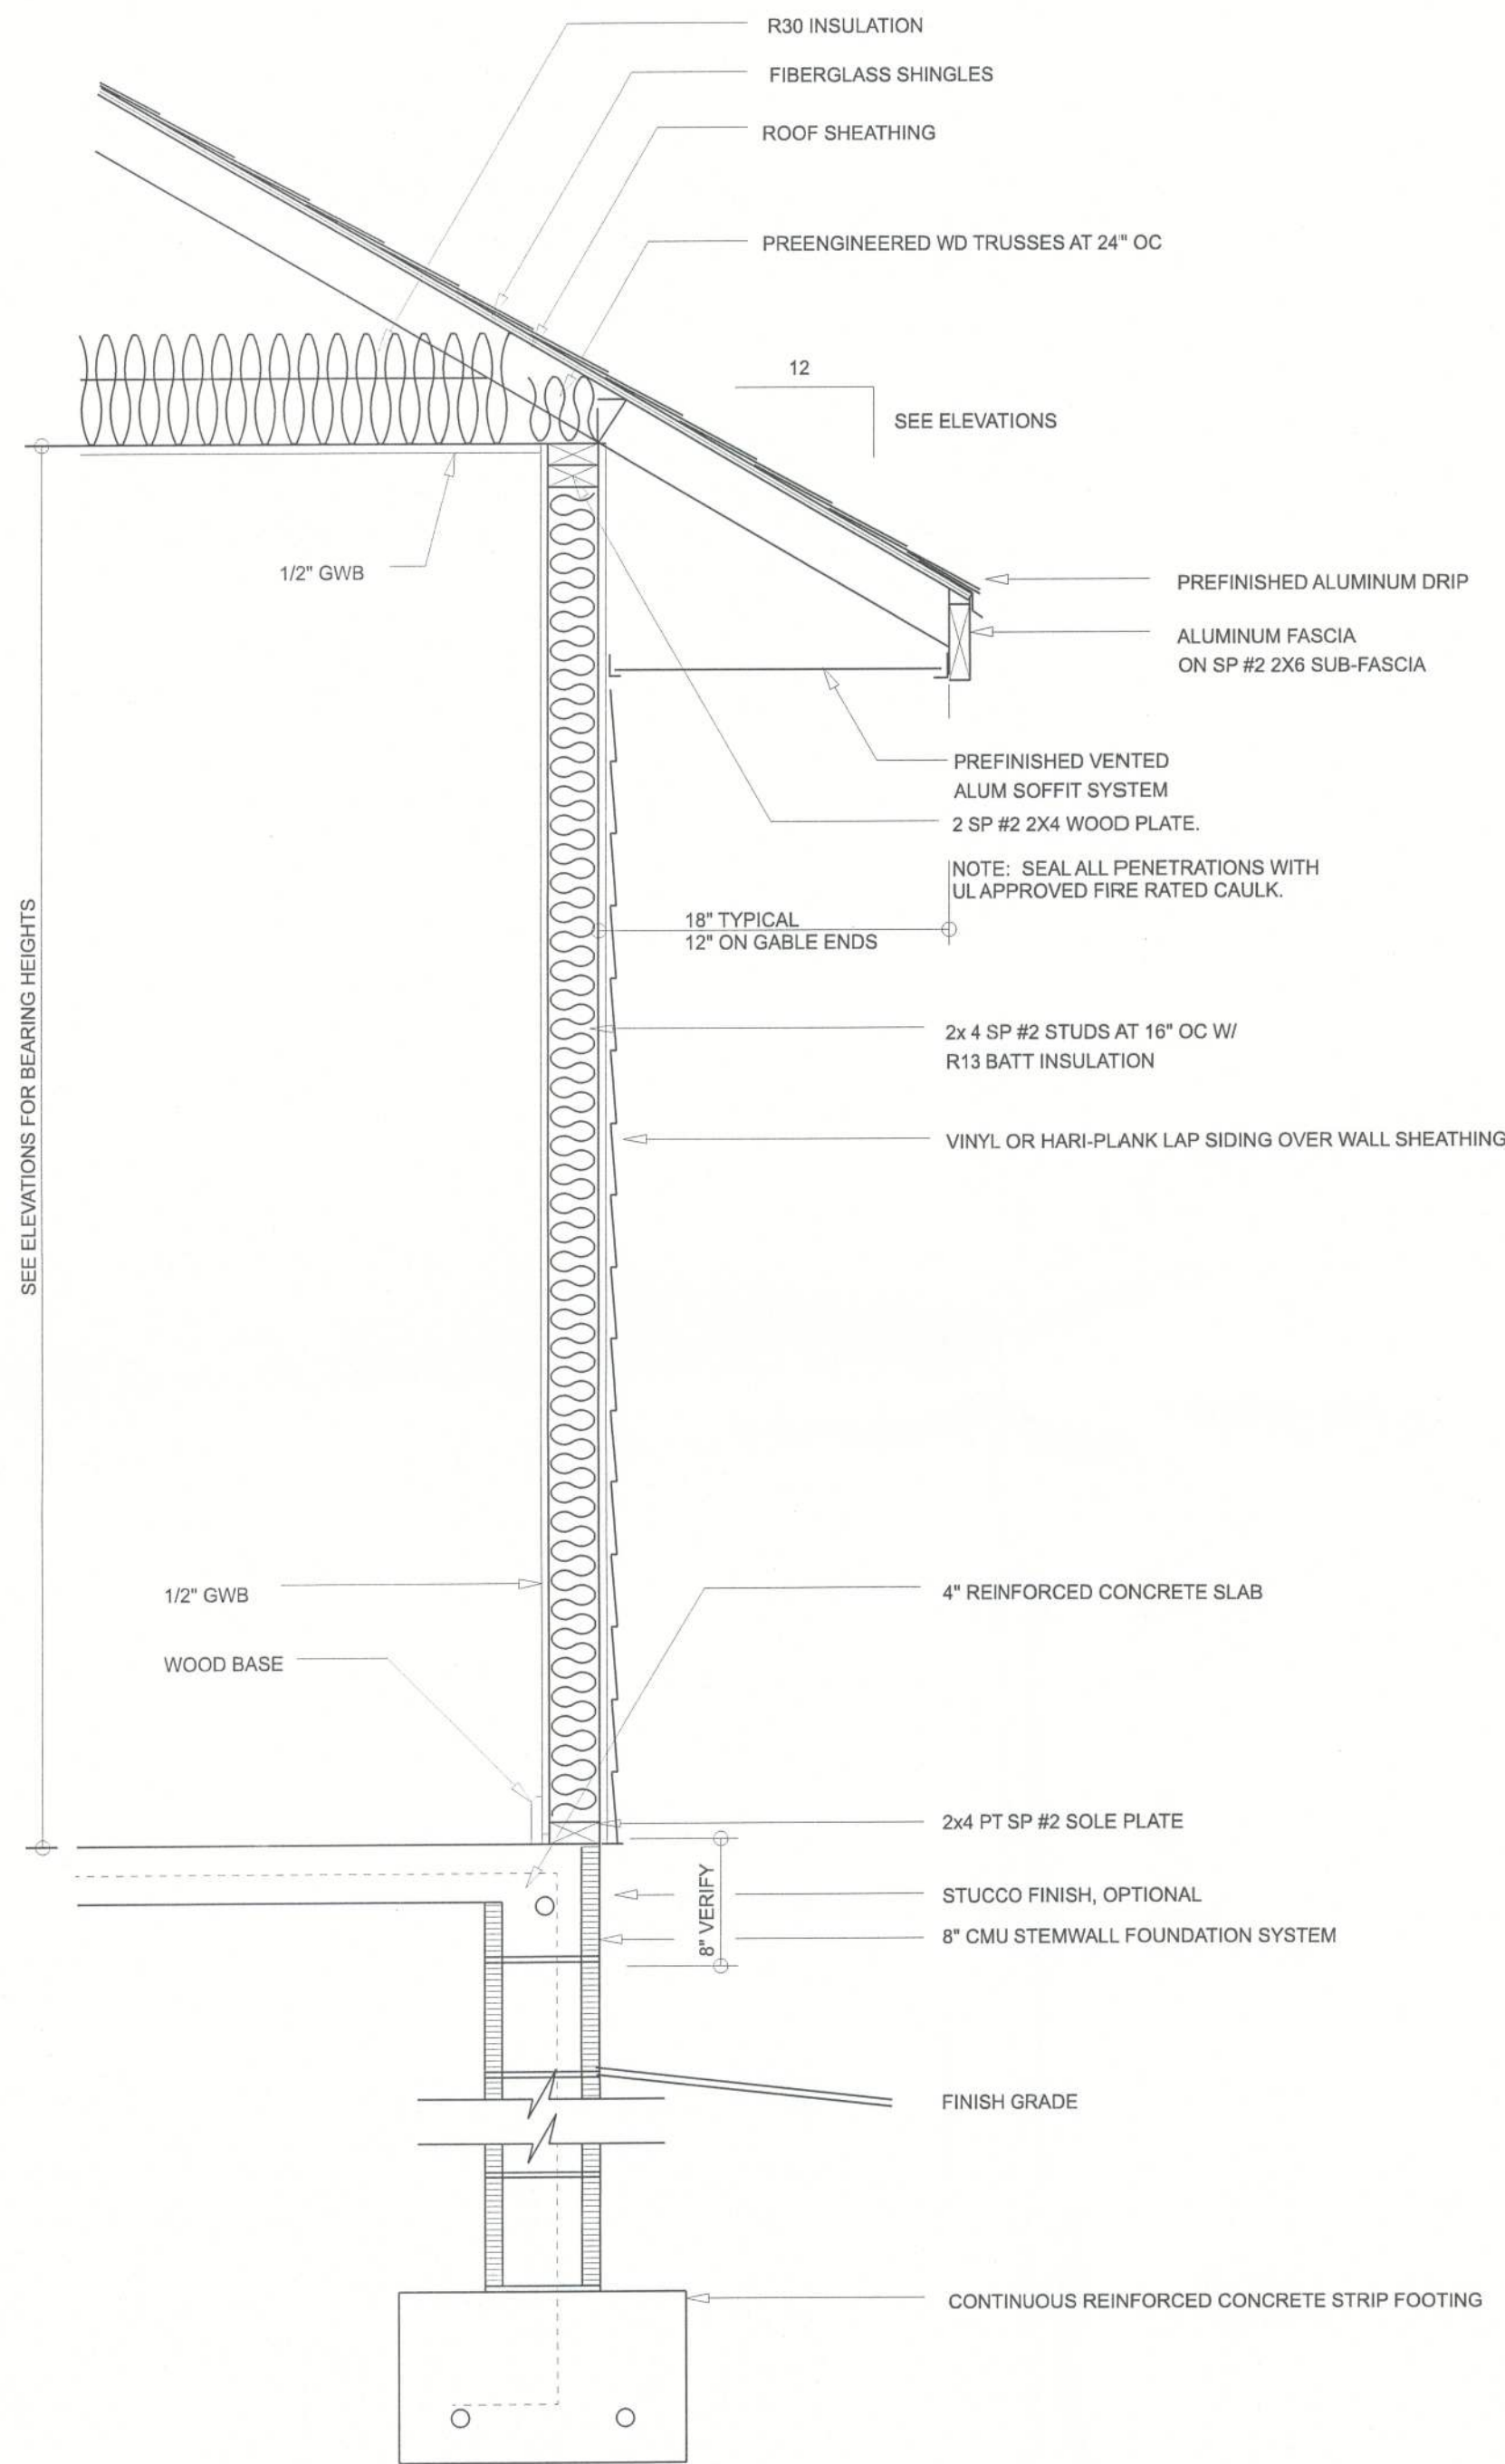

TYPICAL WALL SECTION
SCALE: 1" = 1'-0"

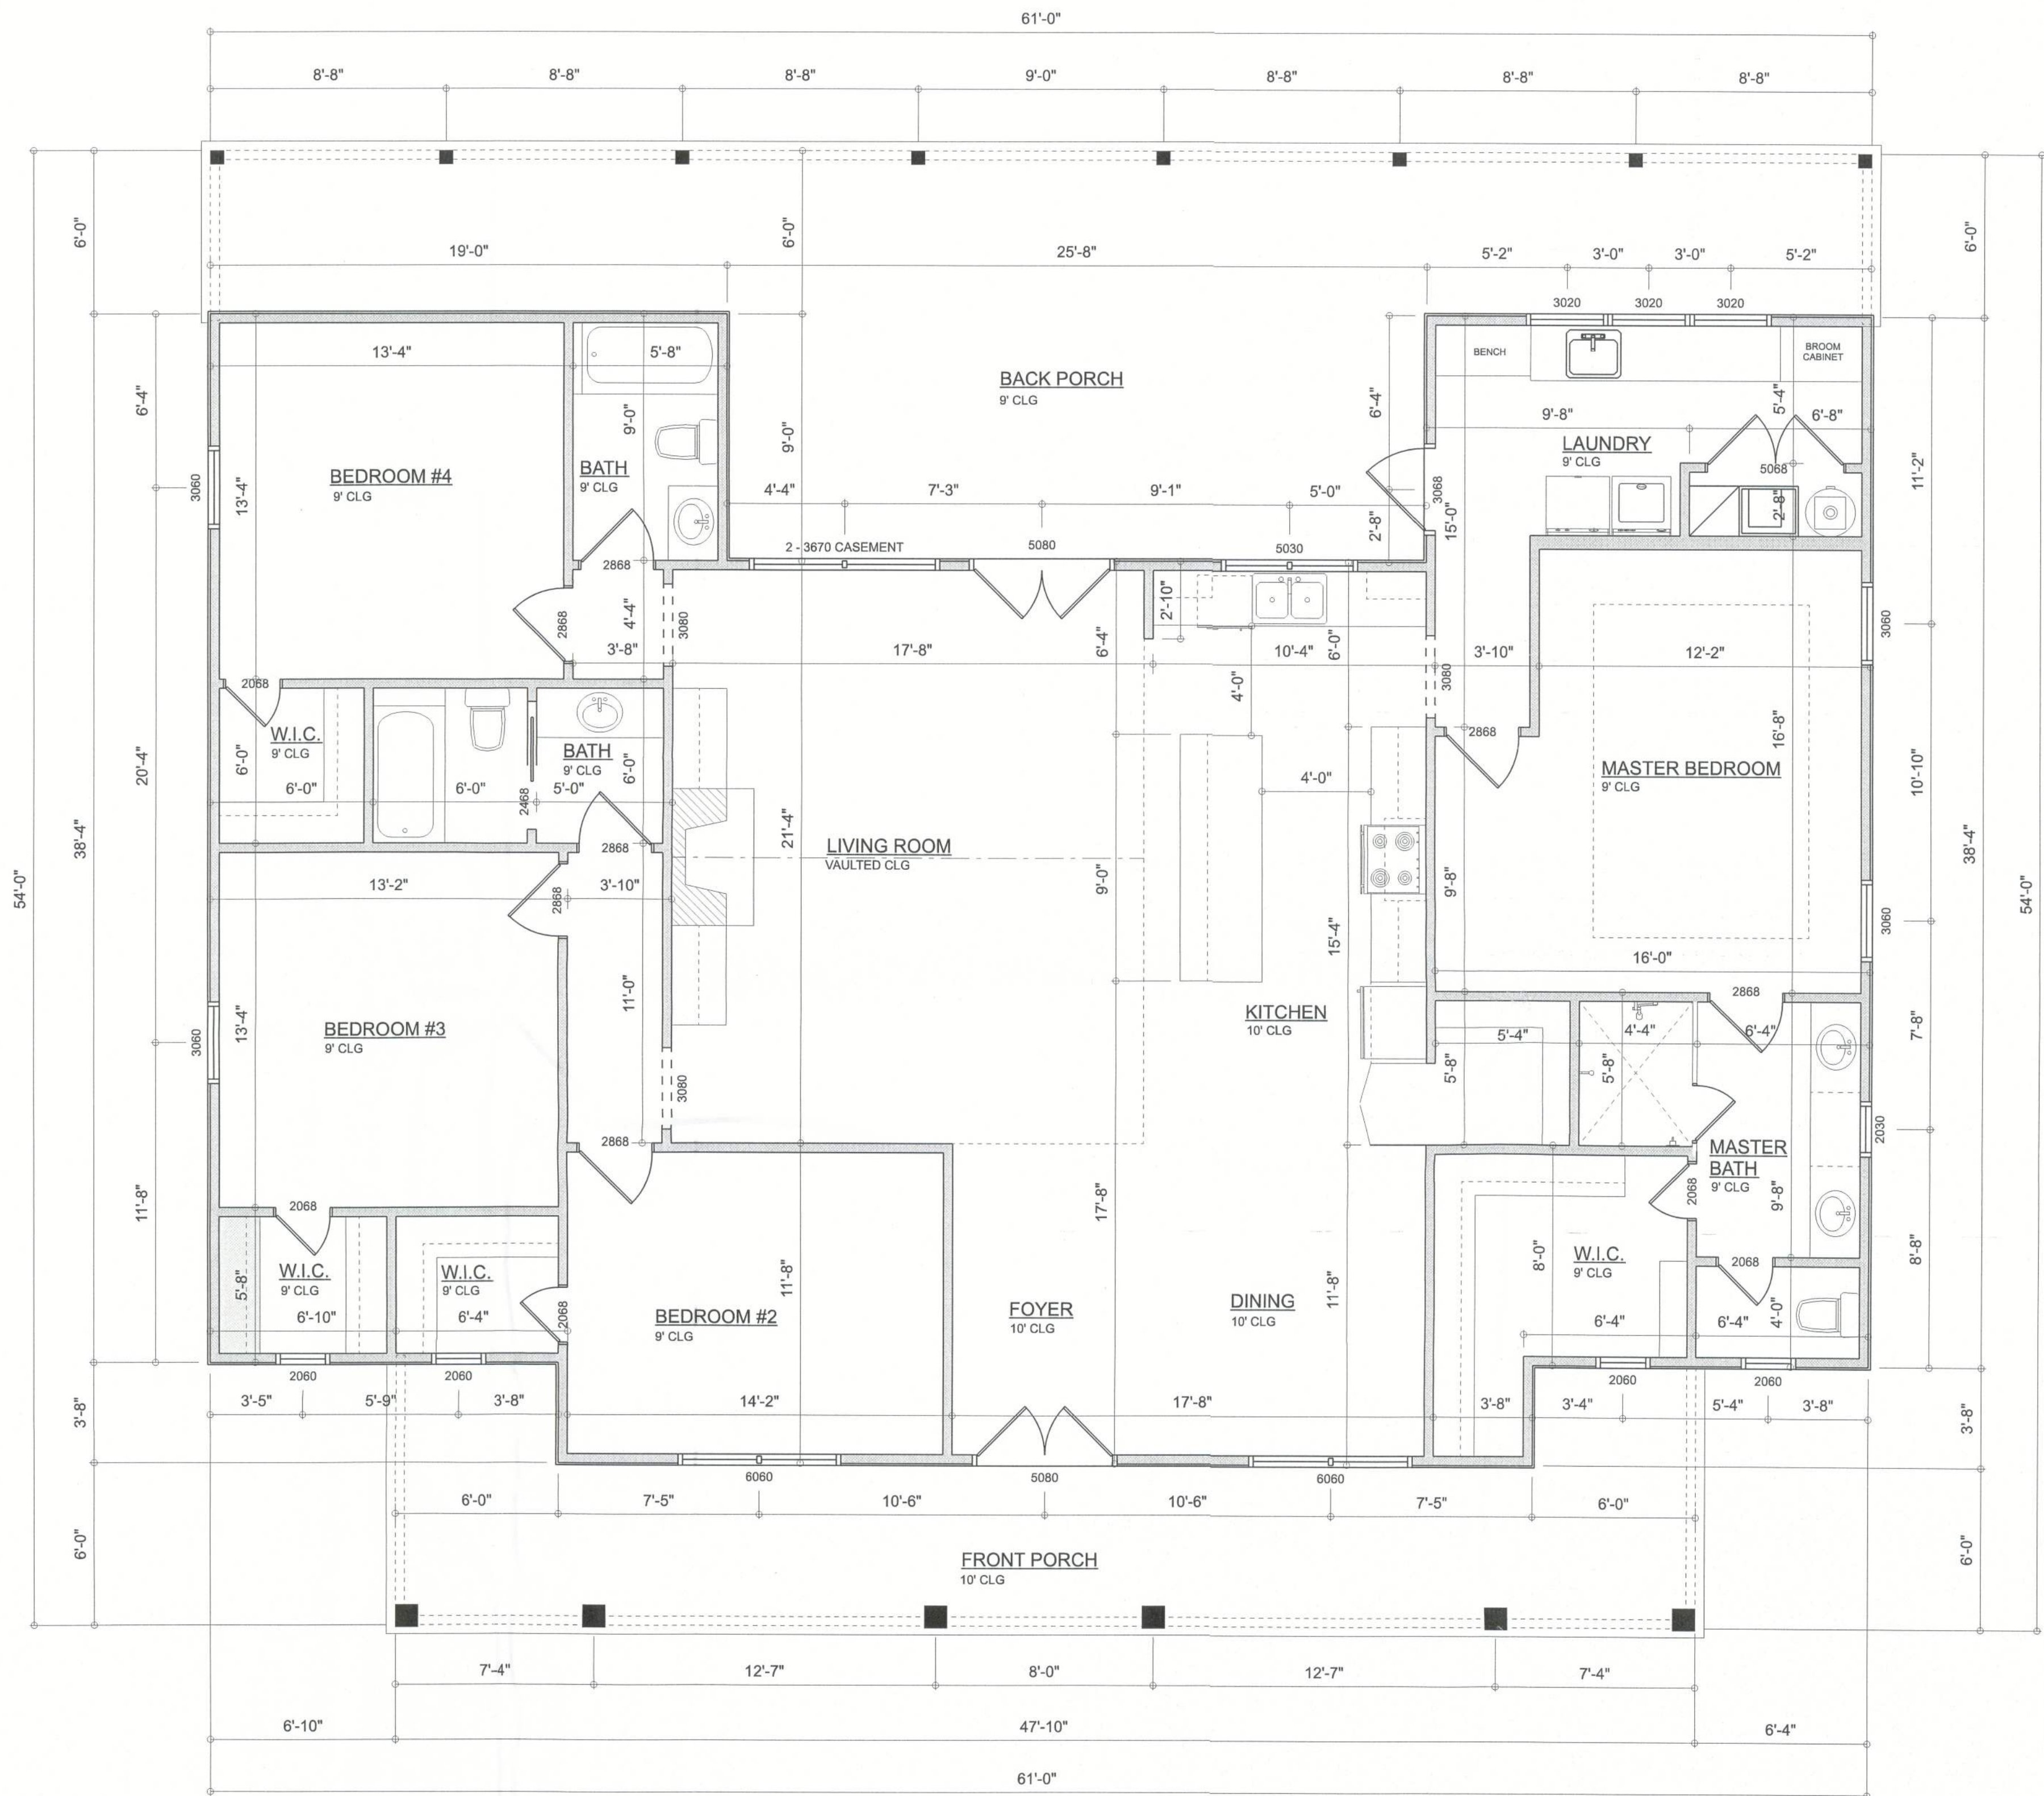

DIMENSIONED FLOOR PLAN
SCALE: 1/4" = 1'-0"

AREA SUMMARY

HEATED & COOLED	2,240	S.F.
FRONT PORCH	331	S.F.
BACK PORCH	597	S.F.
TOTAL AREA	3,168	S.F.
TOTAL CUBIC FOOTAGE OF CONDITIONED SPACE IS: 21,581		

REVISIONS SCHEDULE		
Sep. 30th, 2021	PROPOSAL	
Mar. 29th, 2023	REVISIONS	

SHAW RESIDENCE
LAKE CITY, FLORIDA

RIDGEPOINT DESIGN
566 SW ARLINGTON BLVD, STE 101, LAKE CITY, FL 32025
P: 386-288-1188
E: RIDGEPOINTDESIGN@GMAIL.COM

SHEET NUMBER
A.3
OF 4 SHEETS