

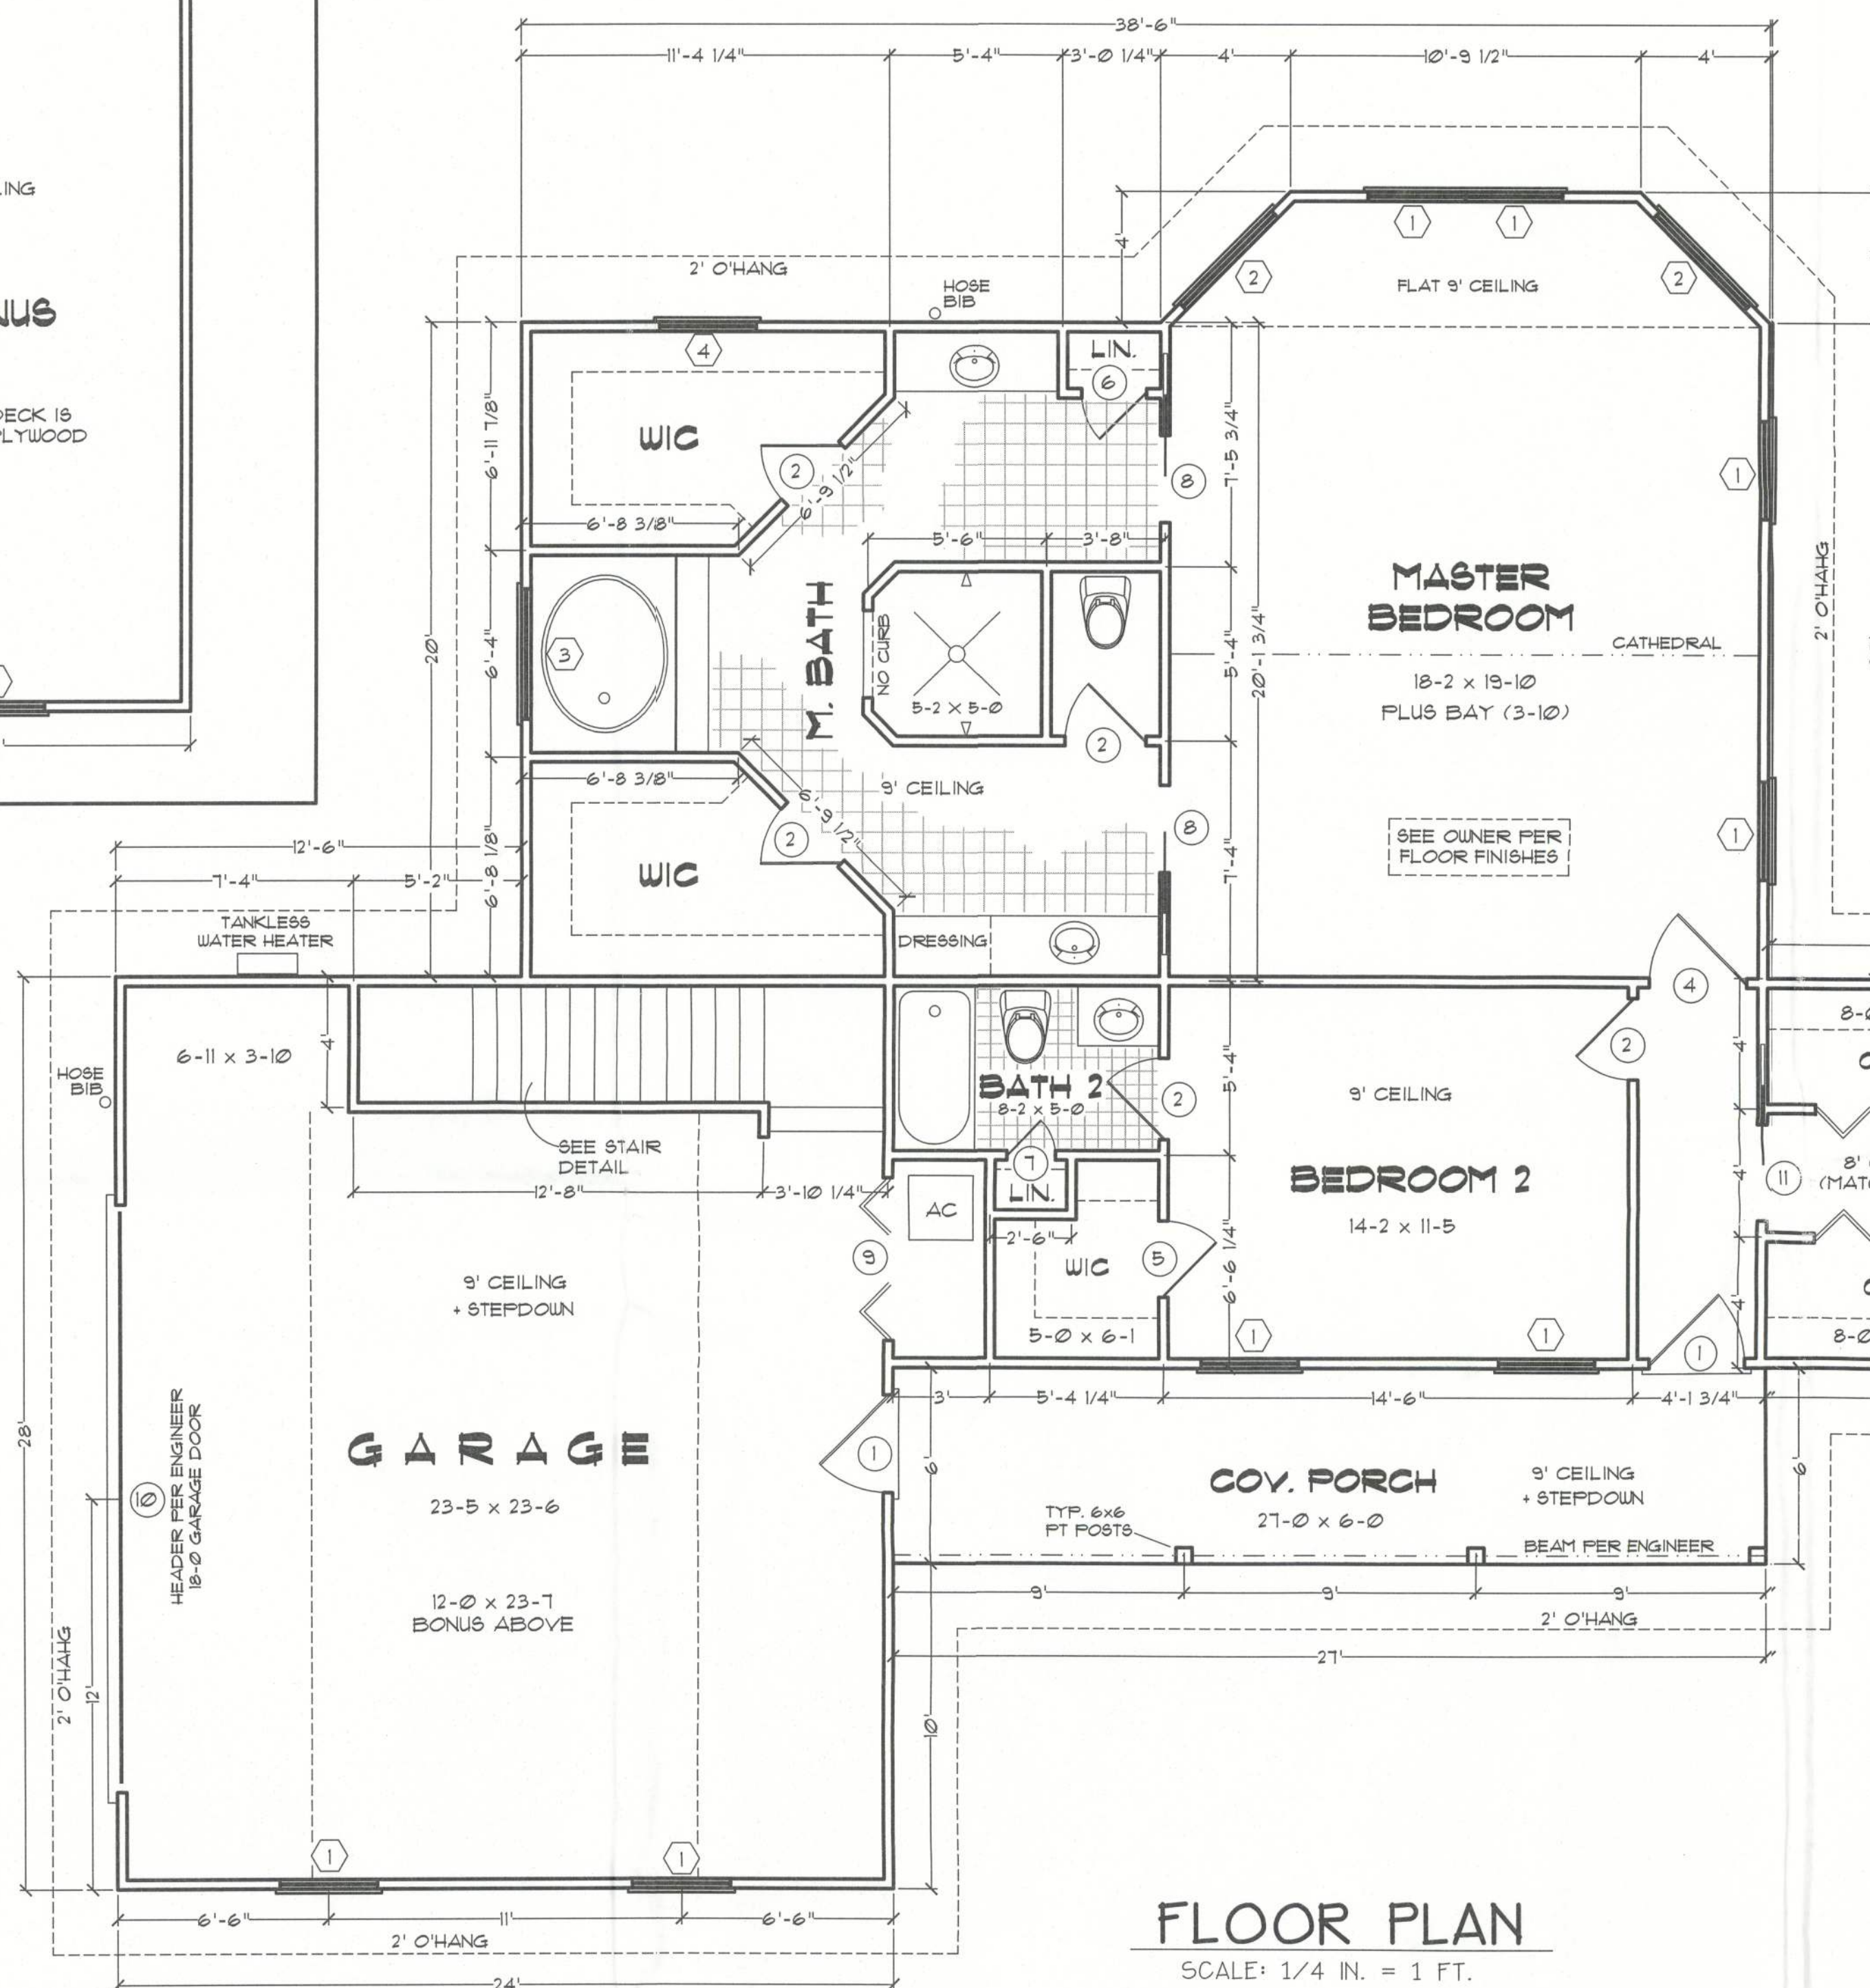


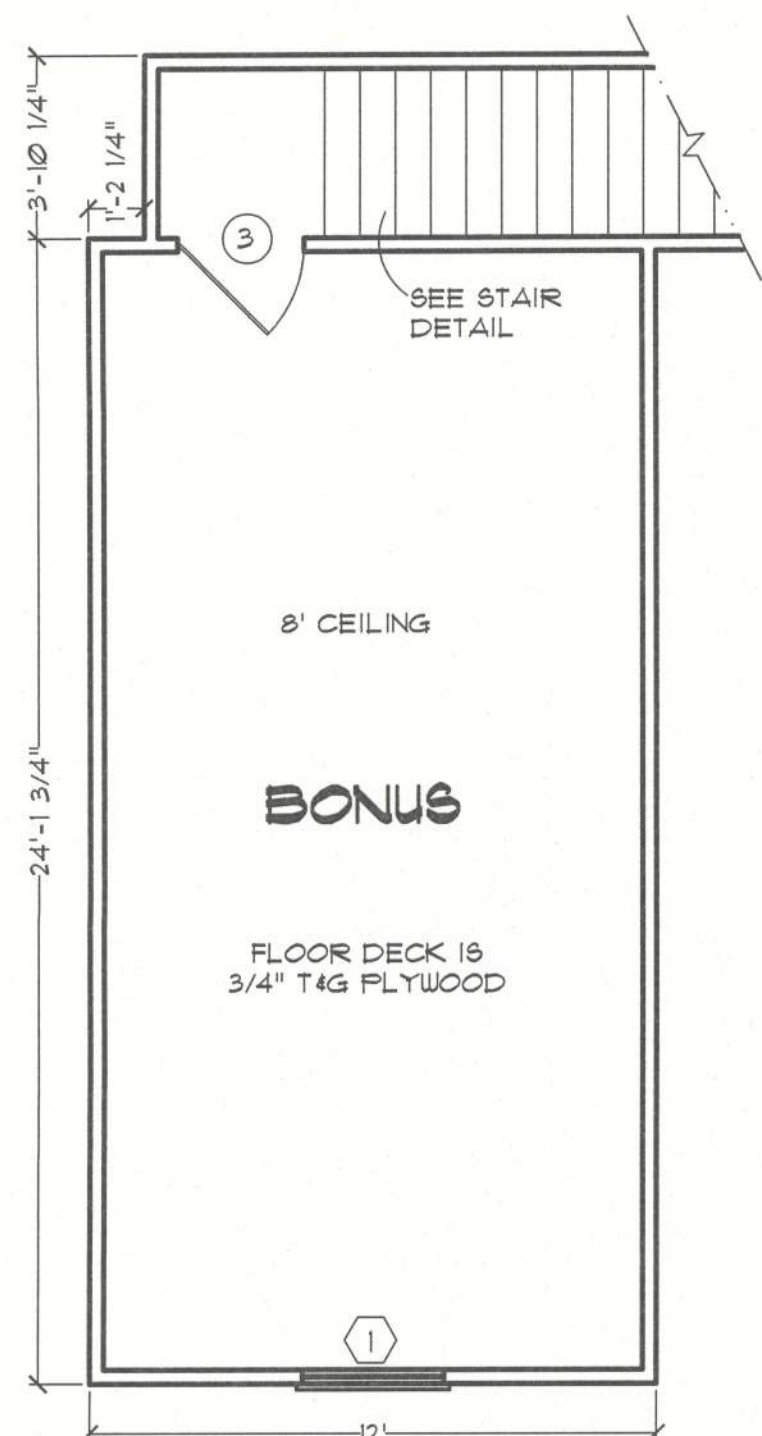

**FLOOR PLAN**  
SCALE: 1/4 IN. = 1 FT.

| DOOR SCHEDULE |               |       |                |           | SYMBOL (#) |
|---------------|---------------|-------|----------------|-----------|------------|
| MARK          | SIZE          | QUAN. | TYPE           | MANUF.    | REMARKS    |
| 1             | 3'-0" x 6'-8" | 2     | 6 PANEL STEEL  | PER OWNER |            |
| 2             | 2'-6" x 6'-8" | 5     | 6 PAN. INTER.  | "         |            |
| 3             | 2'-8" x 6'-8" | 1     | 6 PAN. INTER.  | "         |            |
| 4             | 3'-0" x 6'-8" | 1     | 6 PAN. INTER.  | "         |            |
| 5             | 2'-4" x 6'-8" | 1     | 6 PAN. INTER.  | "         |            |
| 6             | 2'-0" x 6'-8" | 1     | 6 PAN. INTER.  | "         |            |
| 7             | 1'-6" x 6'-8" | 1     | 6 PAN. INTER.  | "         |            |
| 8             | 2'-8" x 6'-8" | 2     | 6 PAN. POCKET  | "         |            |
| 9             | 5'-0" x 6'-8" | 3     | BI-FOLD        | "         |            |
| 10            | 18'-0"        | 1     | OH GARAGE DOOR | "         |            |
| 11            | 3'-0" x 6'-8" | 1     | 6 PAN. POCKET  | PER OWNER |            |

| WINDOW SCHEDULE |               |       |            |           | SYMBOL (#)   |
|-----------------|---------------|-------|------------|-----------|--------------|
| MARK            | SIZE          | QUAN. | TYPE       | MANUF.    | REMARKS      |
| 1               | 3'-0" x 5'-0" | 9     | SH - VINYL | PER OWNER |              |
| 2               | 4'-0" x 5'-0" | 2     | SH - VINYL | "         |              |
| 3               | 4'-0" x 4'-0" | 1     | SH - VINYL | "         | SAFETY GLASS |
| 4               | 3'-0" x 1'-0" | 1     | SH - VINYL | PER OWNER | TRANSOM TYPE |
| 5               |               |       |            |           |              |
| 6               |               |       |            |           |              |

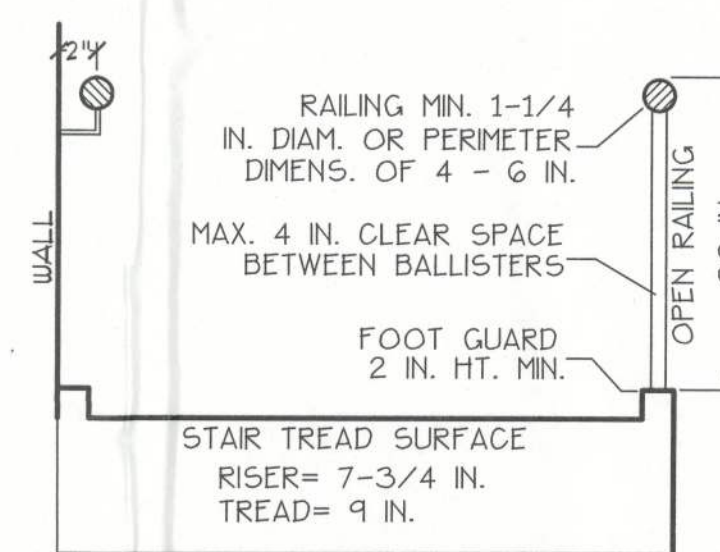

**STAIR DETAIL**  
NOT TO SCALE


## AREA SUMMARY

CONDITIONED - - - - - 1249 SF  
GARAGE - - - - - 672 SF  
PORCH - - - - - 162 SF

ROOF - - - - - 2083 SF  
BONUS - - - - - 283 SF

## EXISTING HOUSE

CONDITIONED - - - - - 1585 SF  
GARAGE - - - - - 115 SF  
ENTRY - - - - - 336 SF  
SCREEN PORCH - - - - - 193 SF

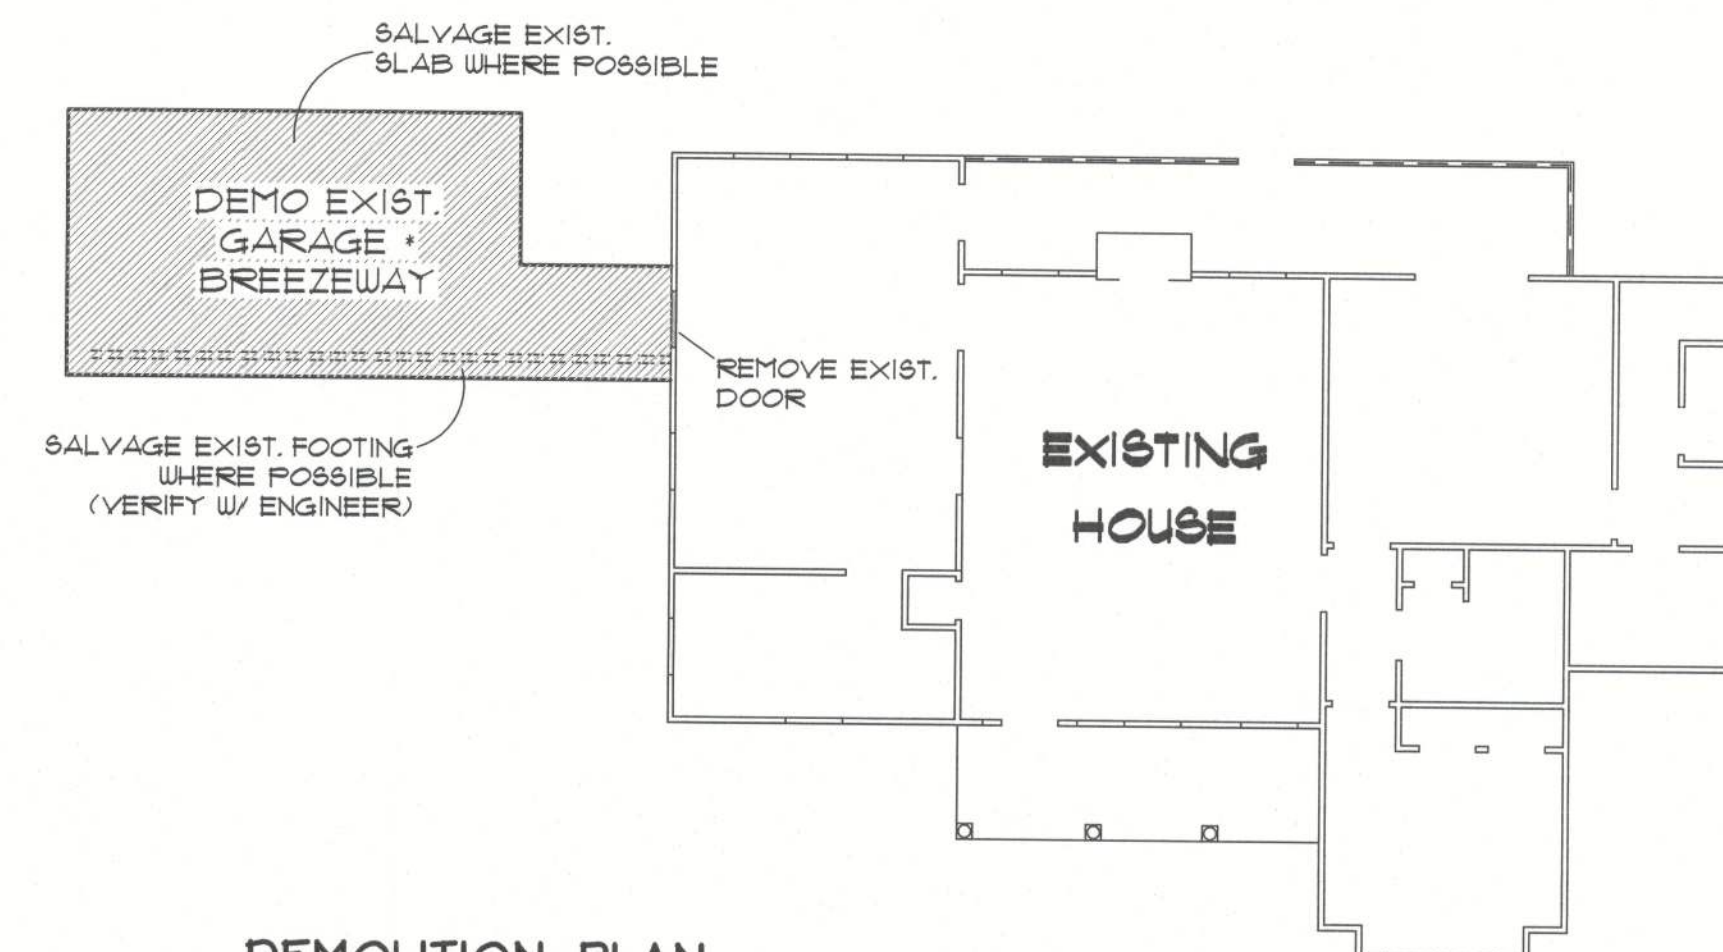

**DEMOLITION PLAN**  
NOT TO SCALE

## EXIST. BUILDING NOTES:

THE EXISTING STRUCTURE MUST BE UPDATED TO CURRENT CODES (IF NOT CURRENT) REGARDING THE FOLLOWING:

- 1.) ACCESSIBLE BATH REQUIRED.
- 2.) ALL EGRESS REQUIREMENTS SHOULD BE MET.
- 3.) AFCI ELECTRICAL OUTLETS IN BEDROOMS.
- 4.) SMOKE DETECTORS BATTERY BACKED-UP & INTER-CONNECTED.


WINDLOAD ENGINEER: Mark Disoway, PE No.53915, POB 868, Lake City, FL 32056, 386-754-5419

CERTIFICATION: These plans and "Windload Engineering", Sheet S-1, attached, comply with Florida Building Code Residential 2004, Section R301.2.1 to the best of my knowledge.

LIMITATION: This design is valid for one building, at specified location, permitted within 90 days of signature date. In case of conflict, structural requirements, scope of work, and builder responsibilities on sheet S-1 control.

NW HORIZON ST.  
LAKE CITY, FL

Job No.:

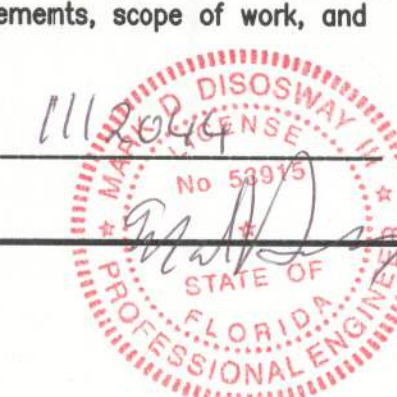

|                |                                          |  |                  |
|----------------|------------------------------------------|--|------------------|
| FILE: 11-008   | <b>LUNDE ADDITION</b>                    |  | SHEET: 2 OF 4    |
| DATE: 12-12-11 |                                          |  | CAD FILE: 11-008 |
| DRAWN: T A D   | PREPARED BY: <b>TIM DELBENE</b>          |  | REV:             |
| CHECK: T A D   | Drafting + Technical Services            |  | REV:             |
|                | 192 SW Sagewood Cir. Lake City, FL 32024 |  | REV:             |
|                | Phone ( 386 ) 755-5891                   |  |                  |

**A-2**