




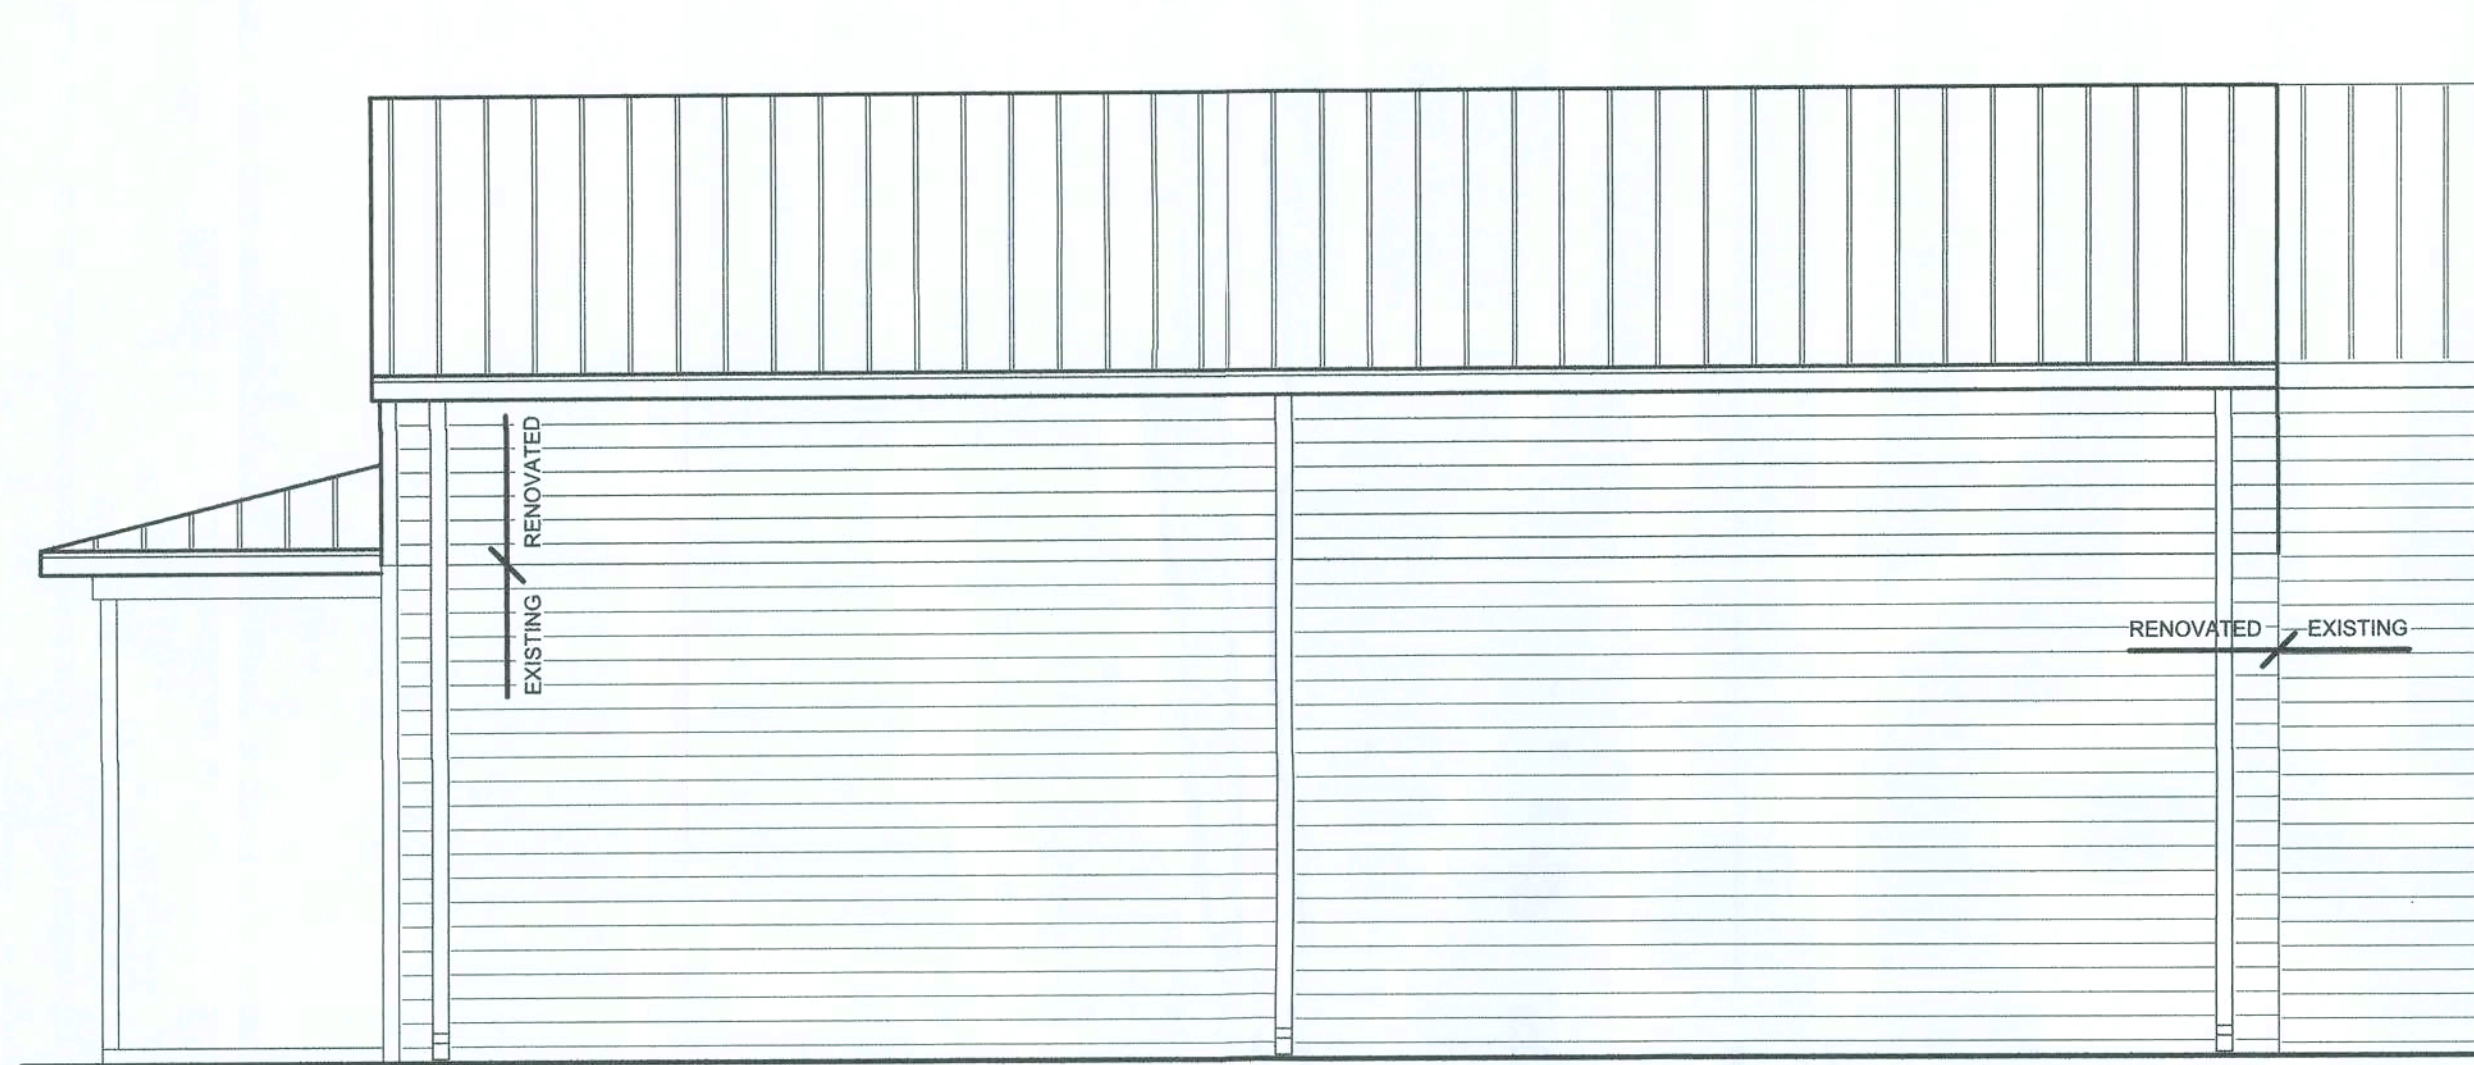

RIGHT ELEVATION
SCALE: 1/4" = 1'-0"

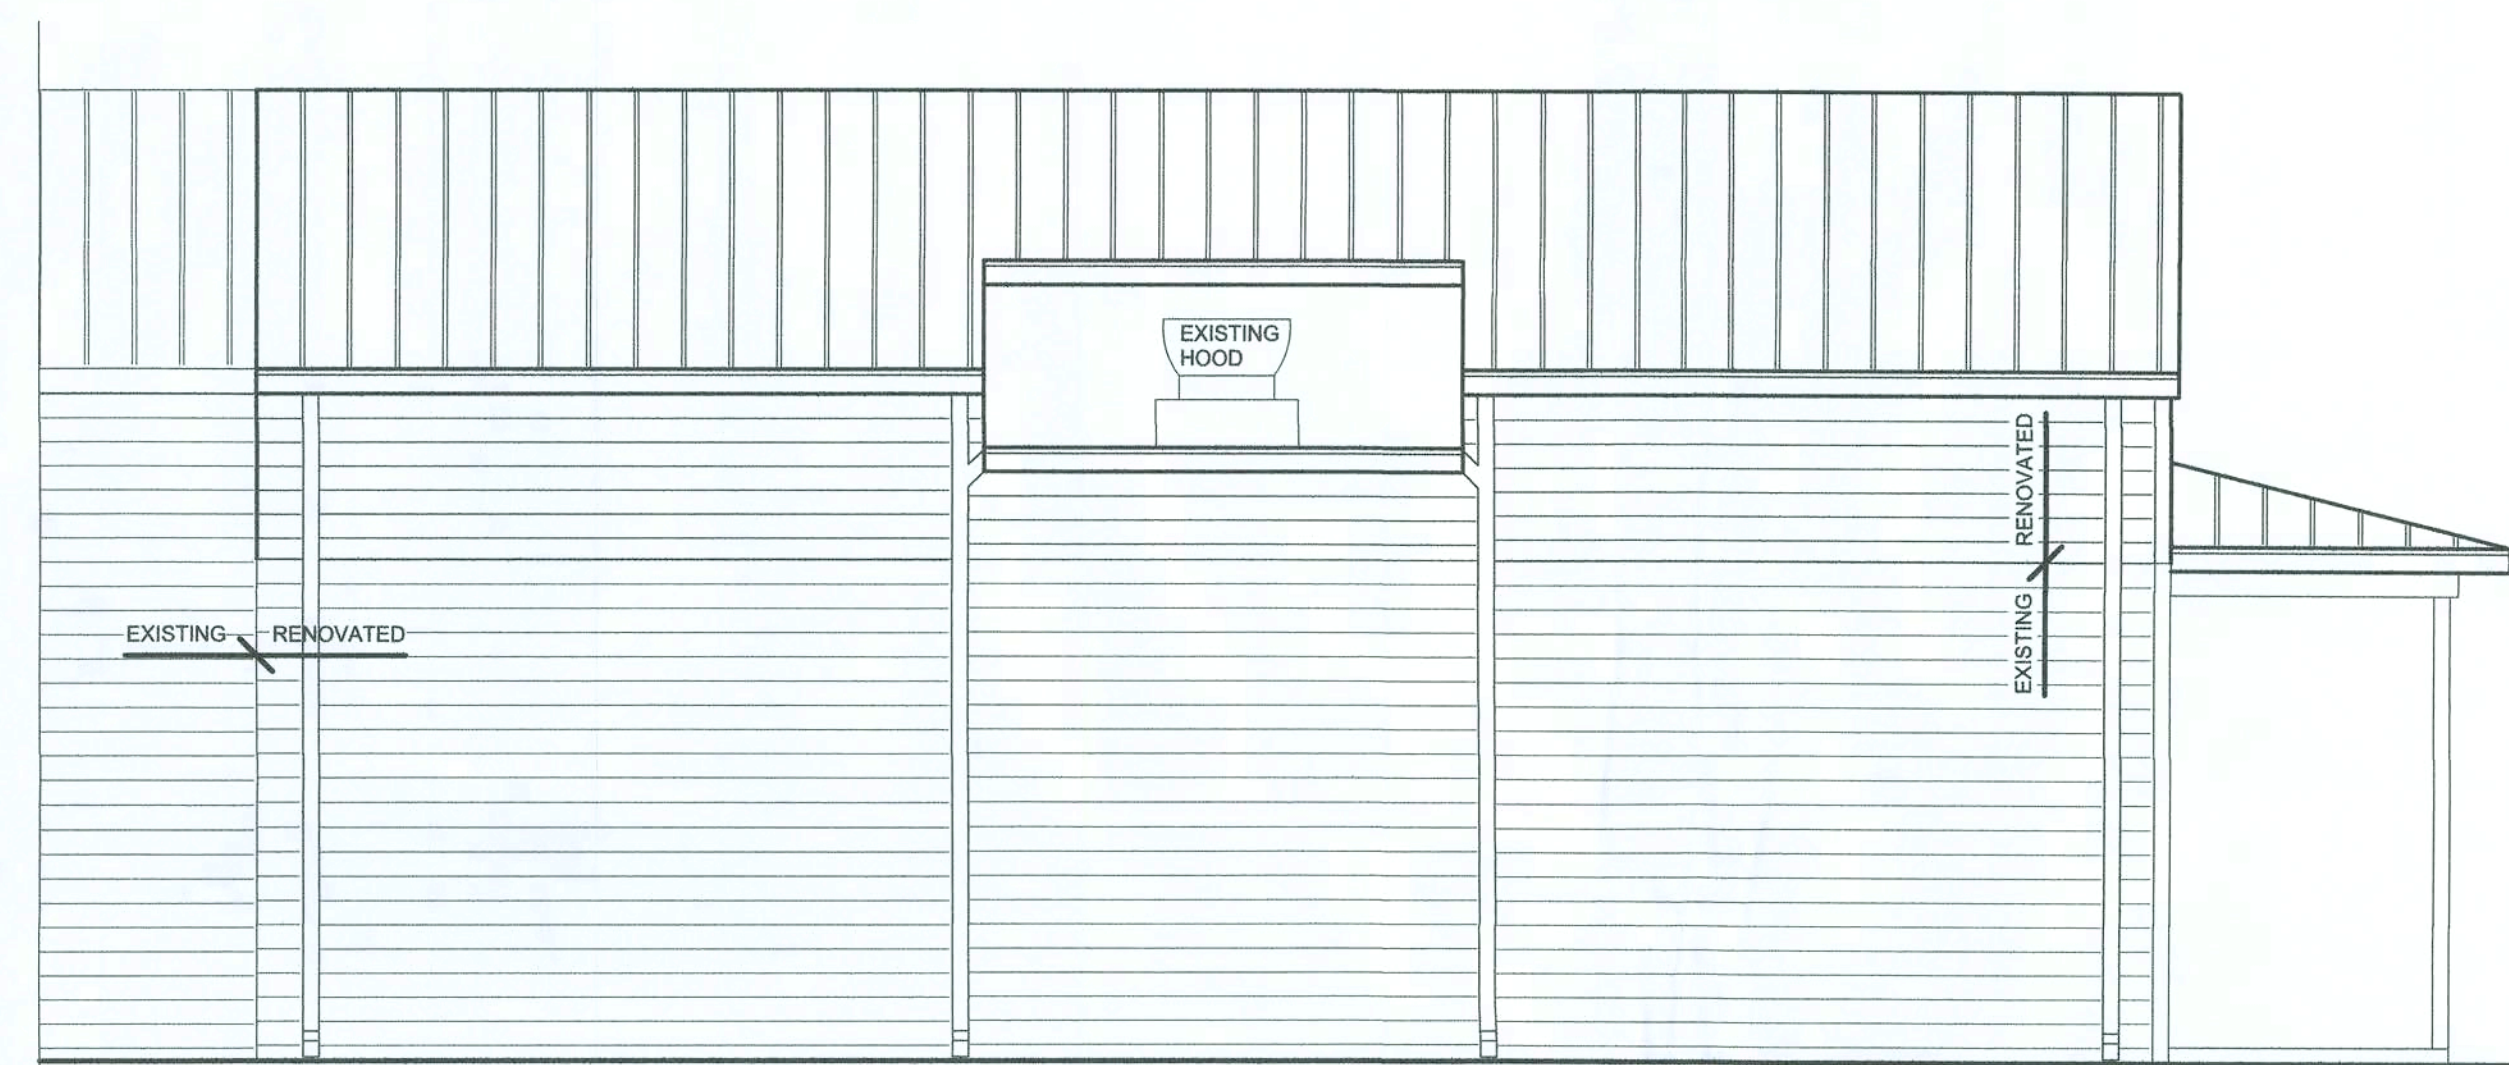

LEFT ELEVATION
SCALE: 1/4" = 1'-0"

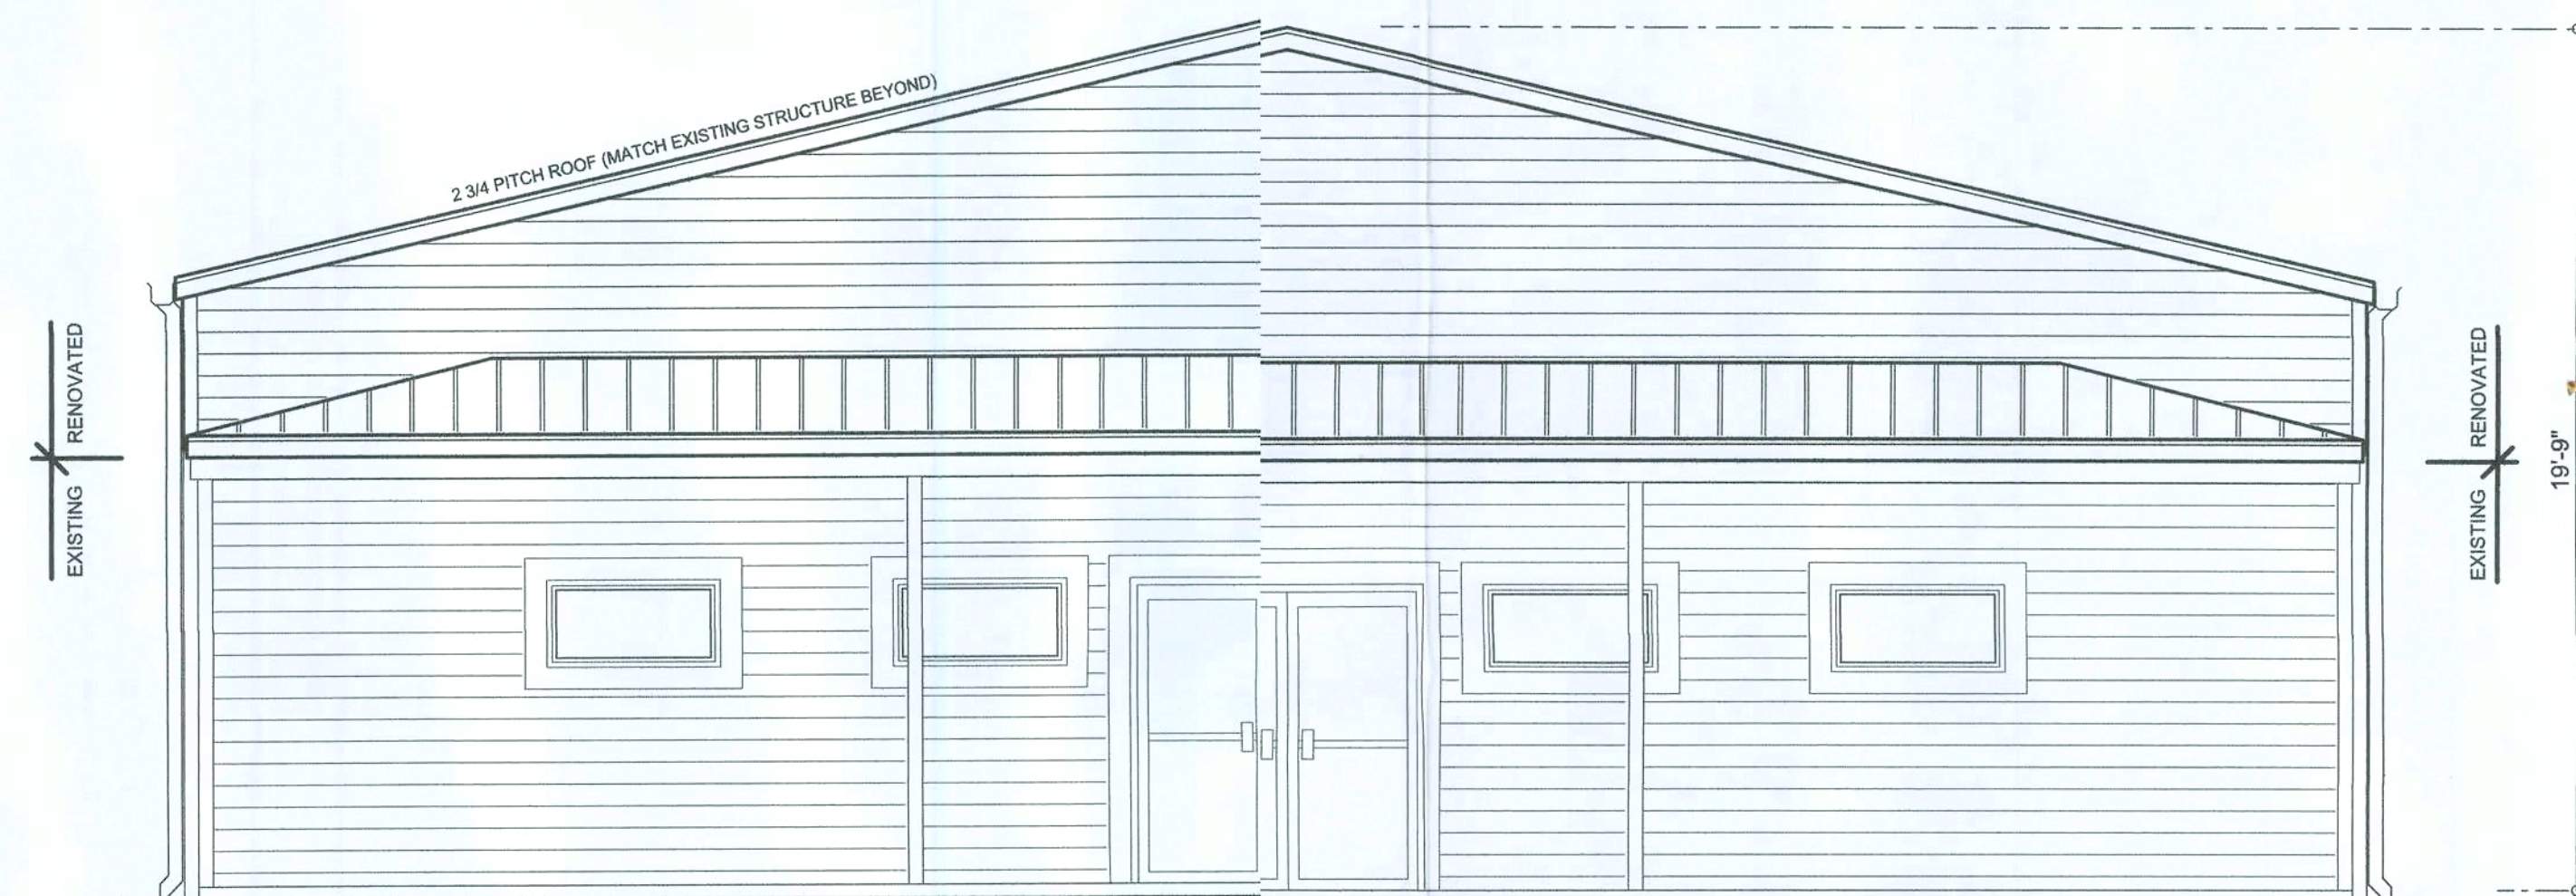

FRONT ELEVATION
SCALE: 1/4" = 1'-0"

REVISIONS	
September 17, 2008	

SOFTPLAN
ARCHITECTURAL DESIGN SOFTWARE

ELEVATIONS
SCALE: 1/4" = 1'-0"


ROOF RENOVATIONS & PORCH REMODEL FOR:
THE BINGO STATION
PROJECT ADDRESS: US HWY 47, COLUMBIA COUNTY, FLORIDA




NICHOLAS BLACK ARCHITECT
N.C.A.R.B. Certified
1758 NW Brown Rd.
Lawrenceville, GA 30055
(770) 962-3055 / (336) 755-9021

JOB NUMBER
080907

SHEET NUMBER
A.1
OF 3 SHEETS

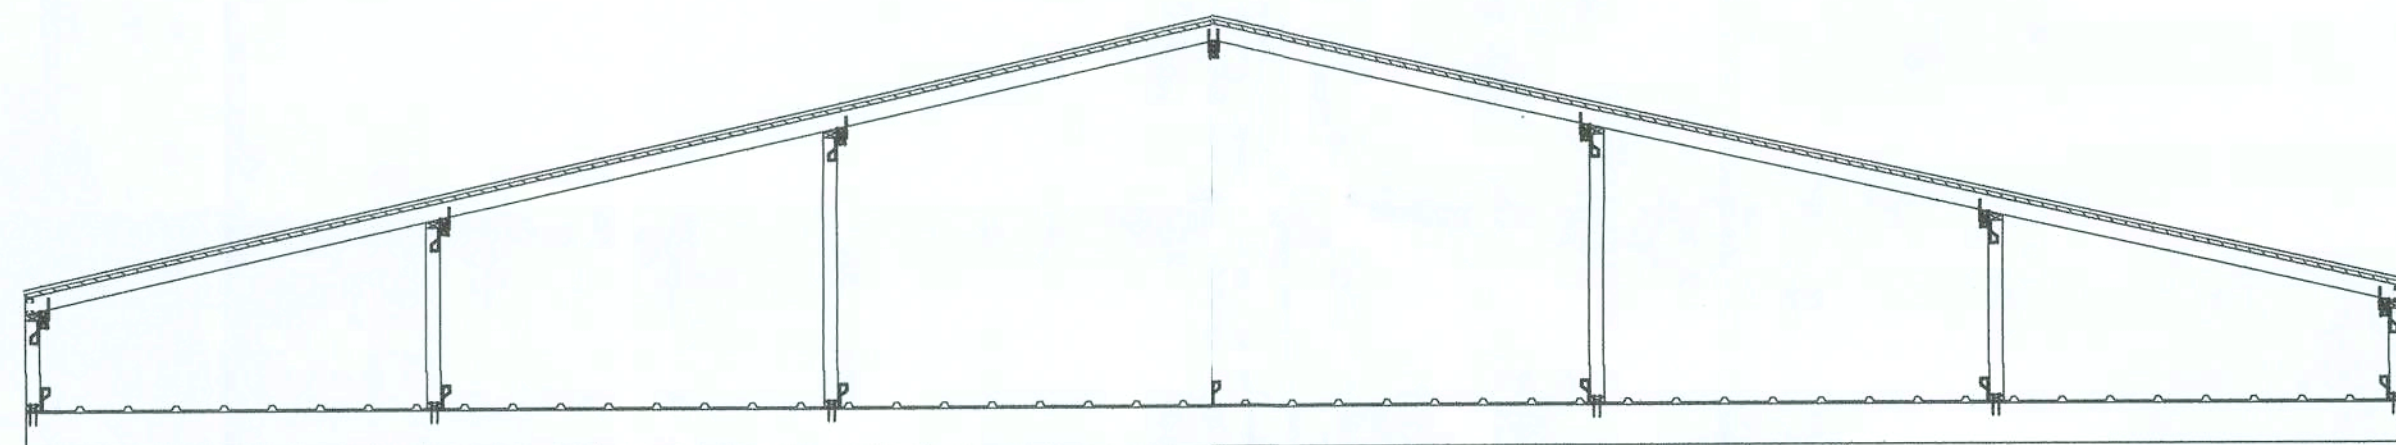

CROSS SECTION "A"
SCALE: N.T.S.
SEE SECTION DETAIL ON PAGE A.3

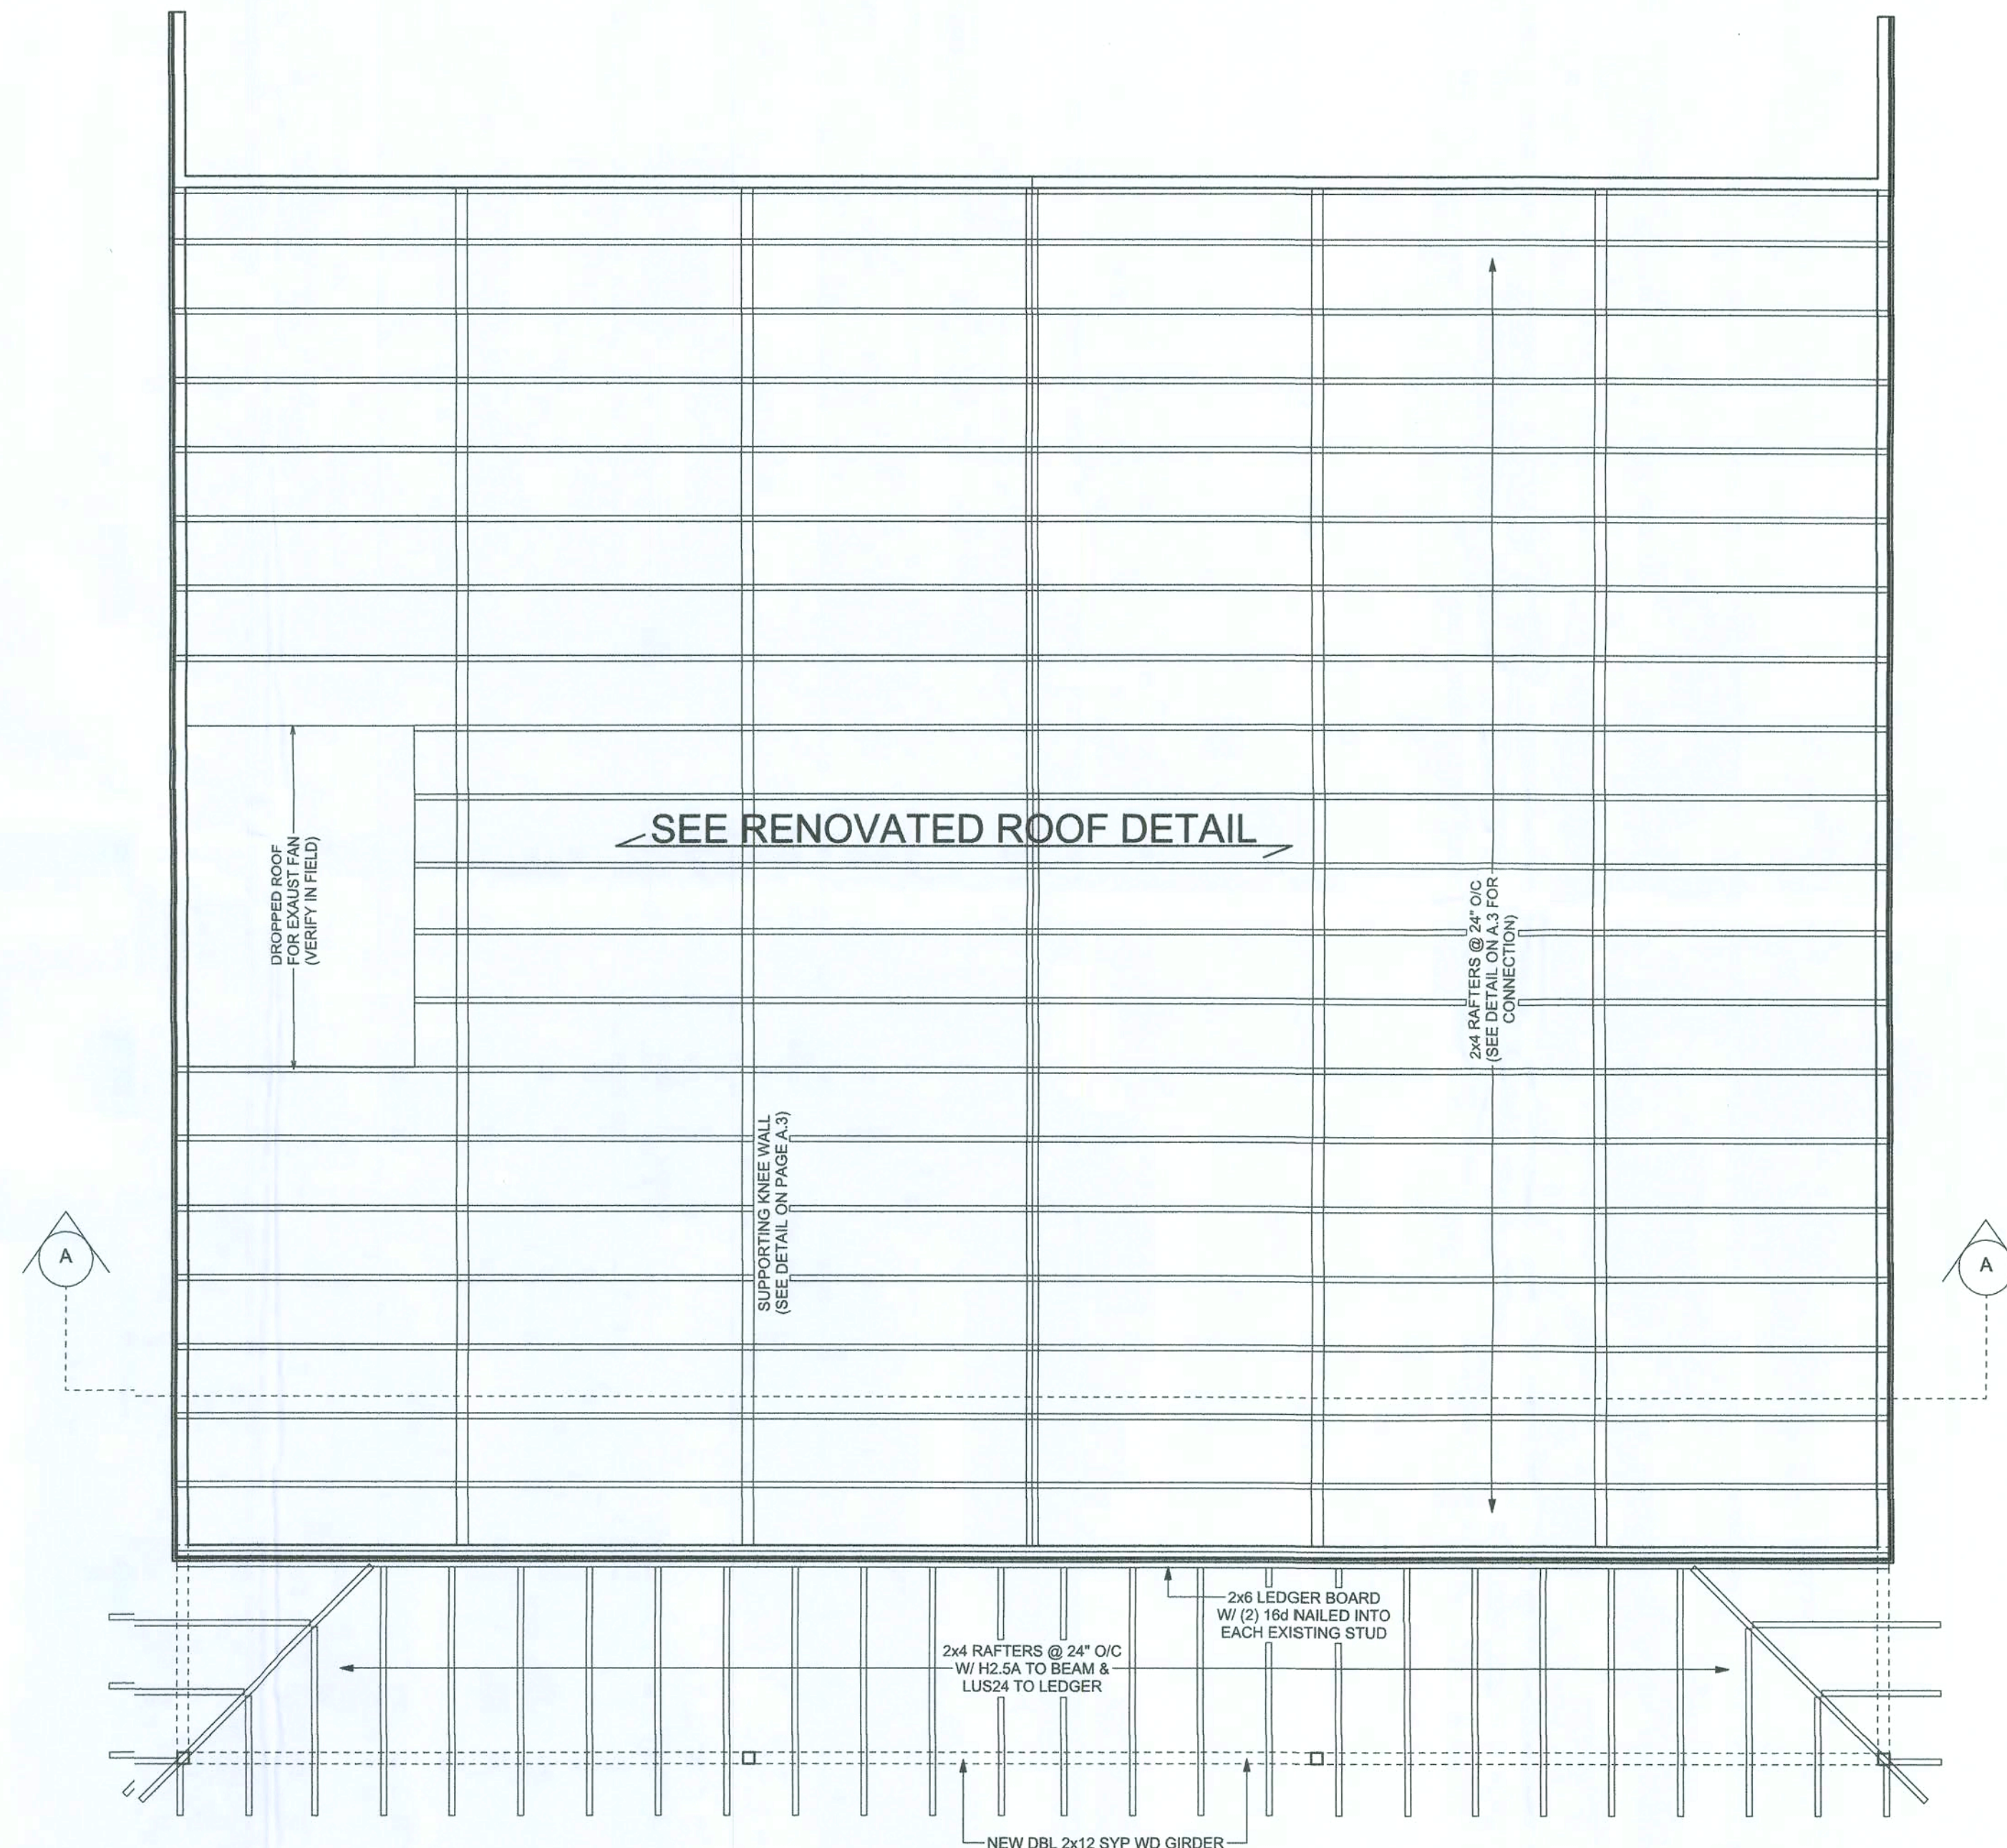


ROOF FRAMING PLAN
SCALE: 1/4" = 1'-0"

REVISIONS
September 17, 2008



ROOF FRAMING PLAN
SCALE: 1/4" = 1'-0"

ROOF RENOVATIONS & PORCH REMODEL FOR:
THE BINGO STATION
PROJECT ADDRESS: US HWY 47, COLUMBIA COUNTY, FLORIDA

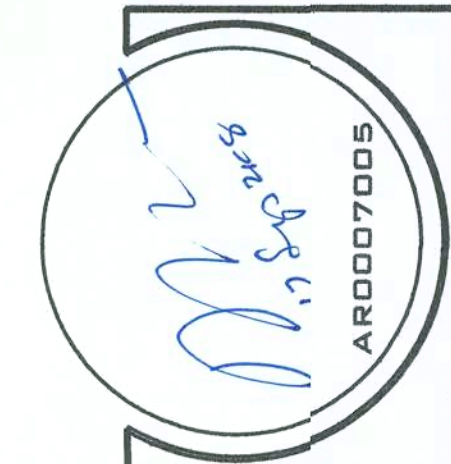


**NICHOLAS
GEISLER
ARCHITECT**
N.C.A.R.B. Certified
1758 NW Brown Rd.
Clermont, FL 34505
(386) 755-9021

JOB NUMBER
080907

SHEET NUMBER
A.2
OF 3 SHEETS


1/2" OSB SHEATHING, ANCHOR W/
8d COMMON NAILS SPACED AS FOLLOWS:
ZONE 1, 6" OC EDGES AND 12" OC INTERMEDATE
ZONE 3, 4" OC EDGES AND INTERMEDIATE FRAMING
ZONE 2, 6" OC EDGES AND INTERMEDIATE FRAMING

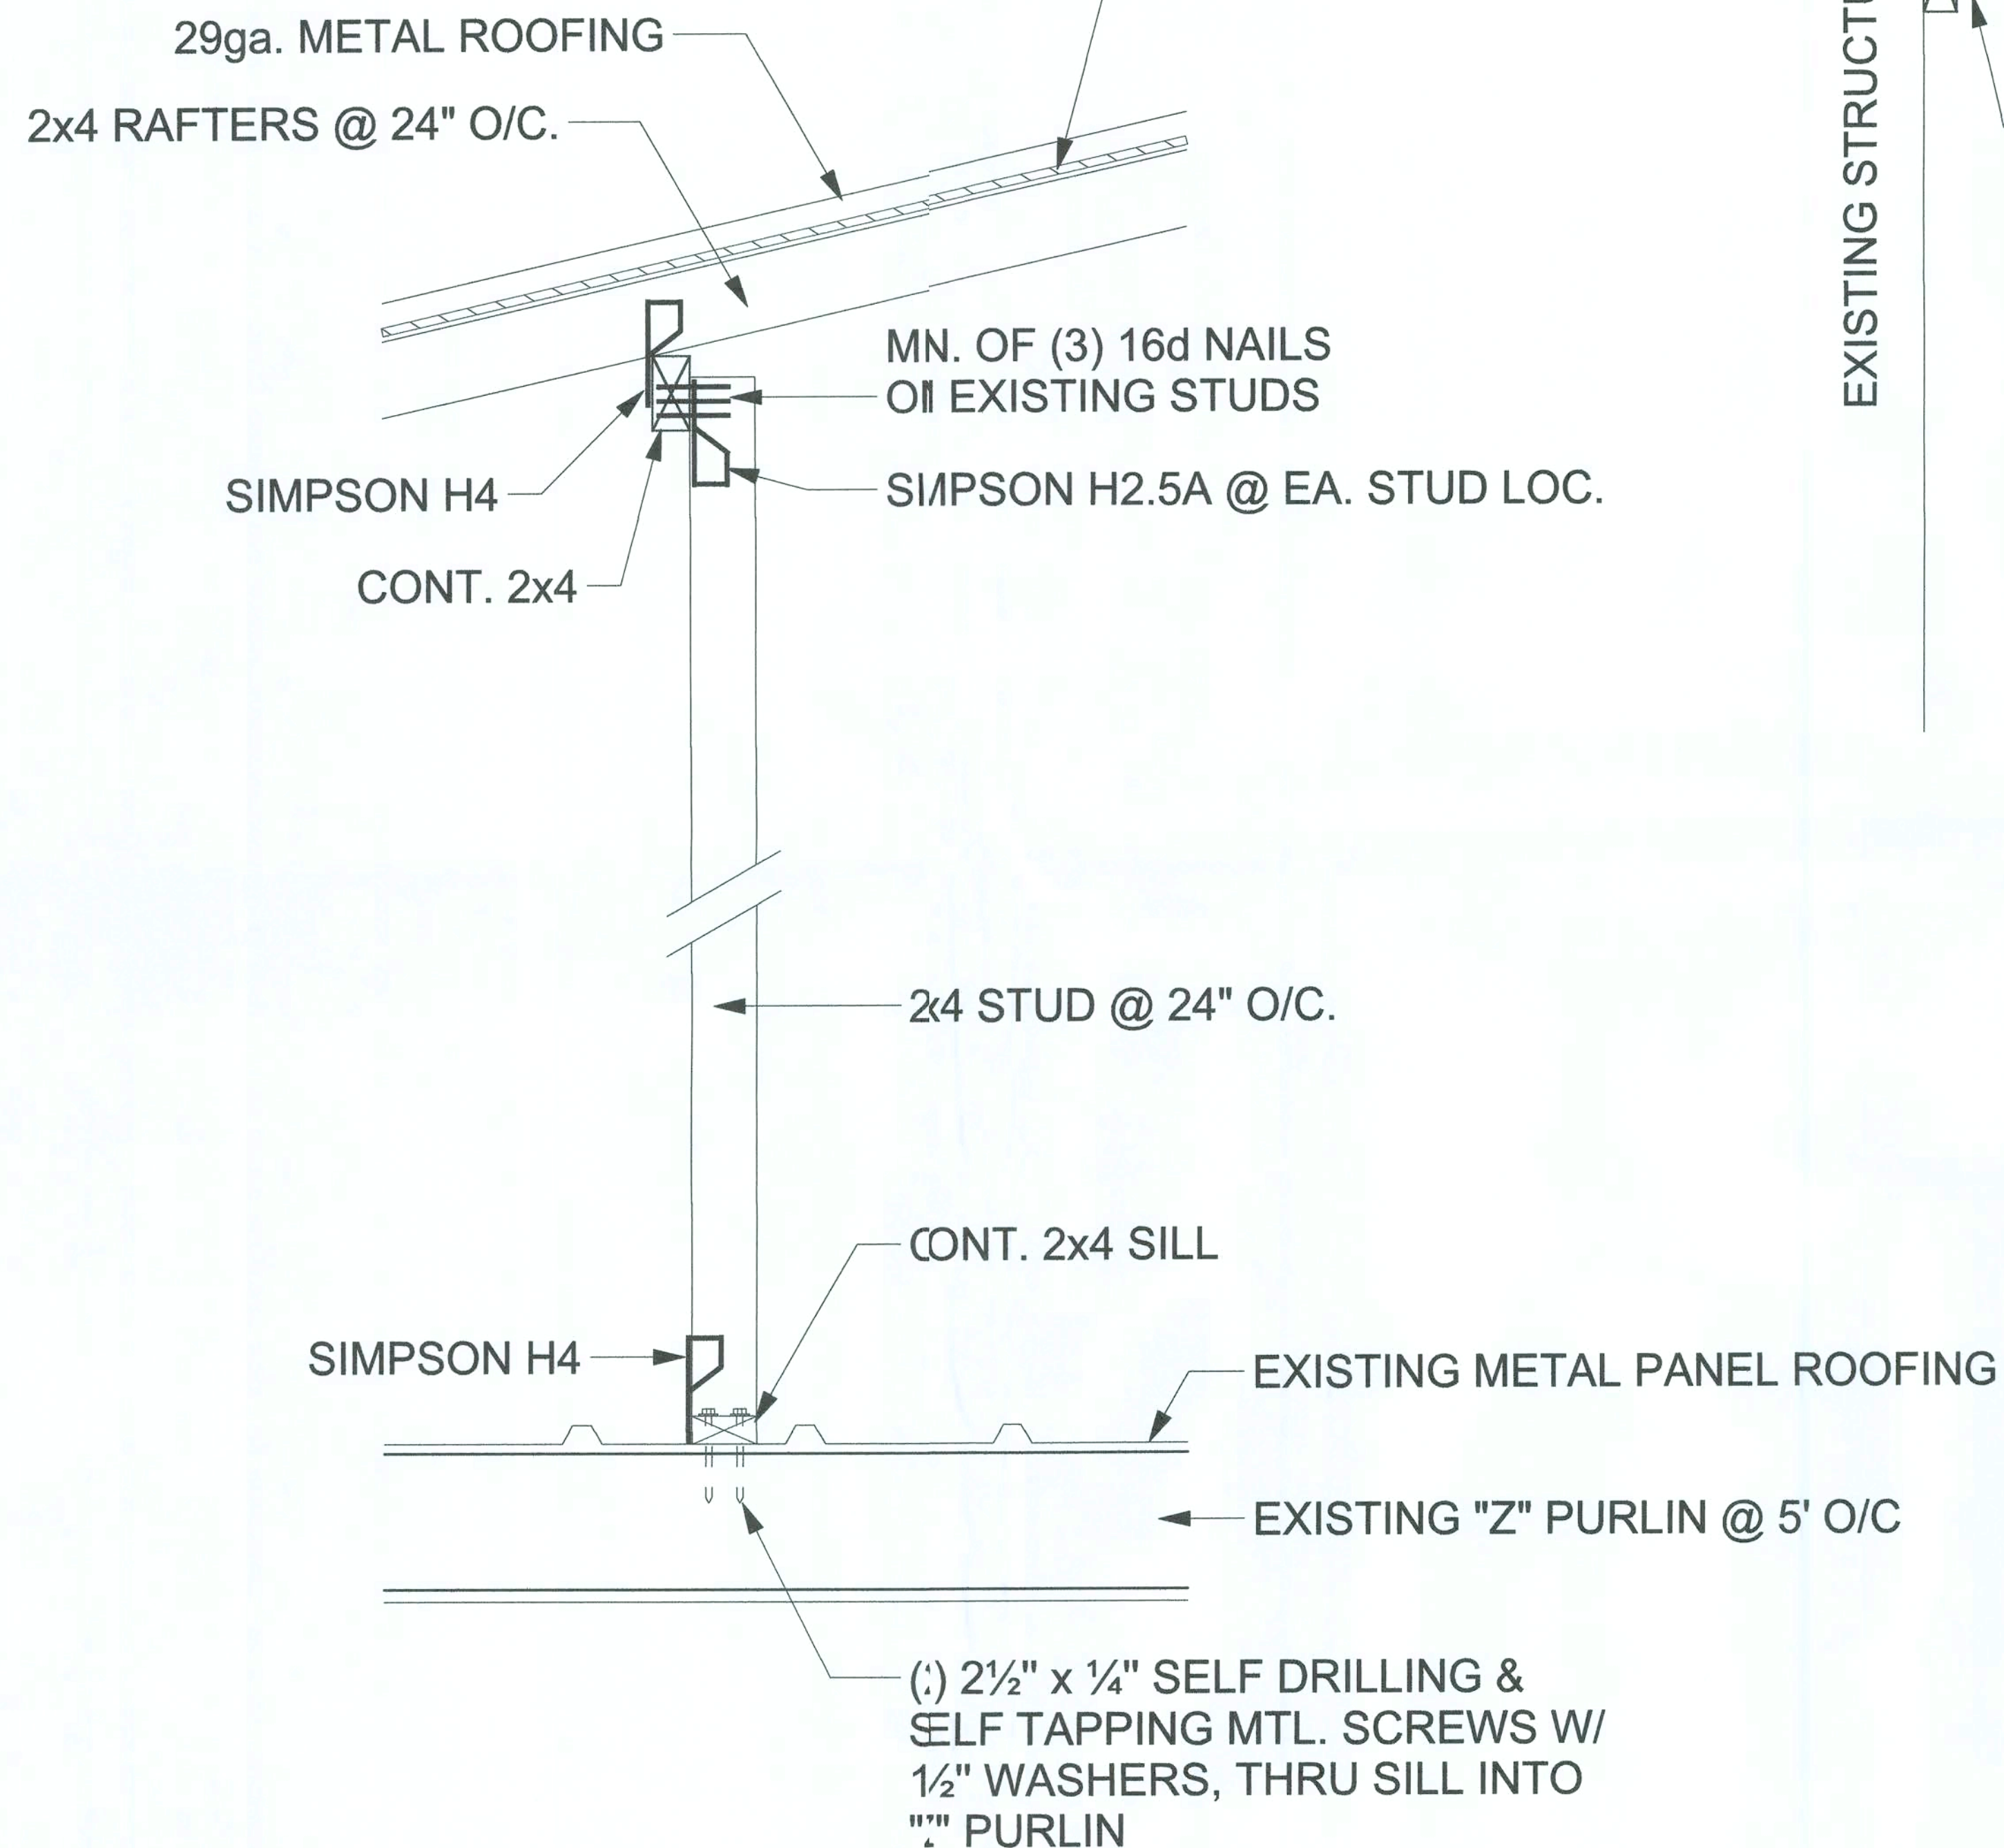

RENOVATED ROOF DETAIL

SCALE:

NOT TO SCALE

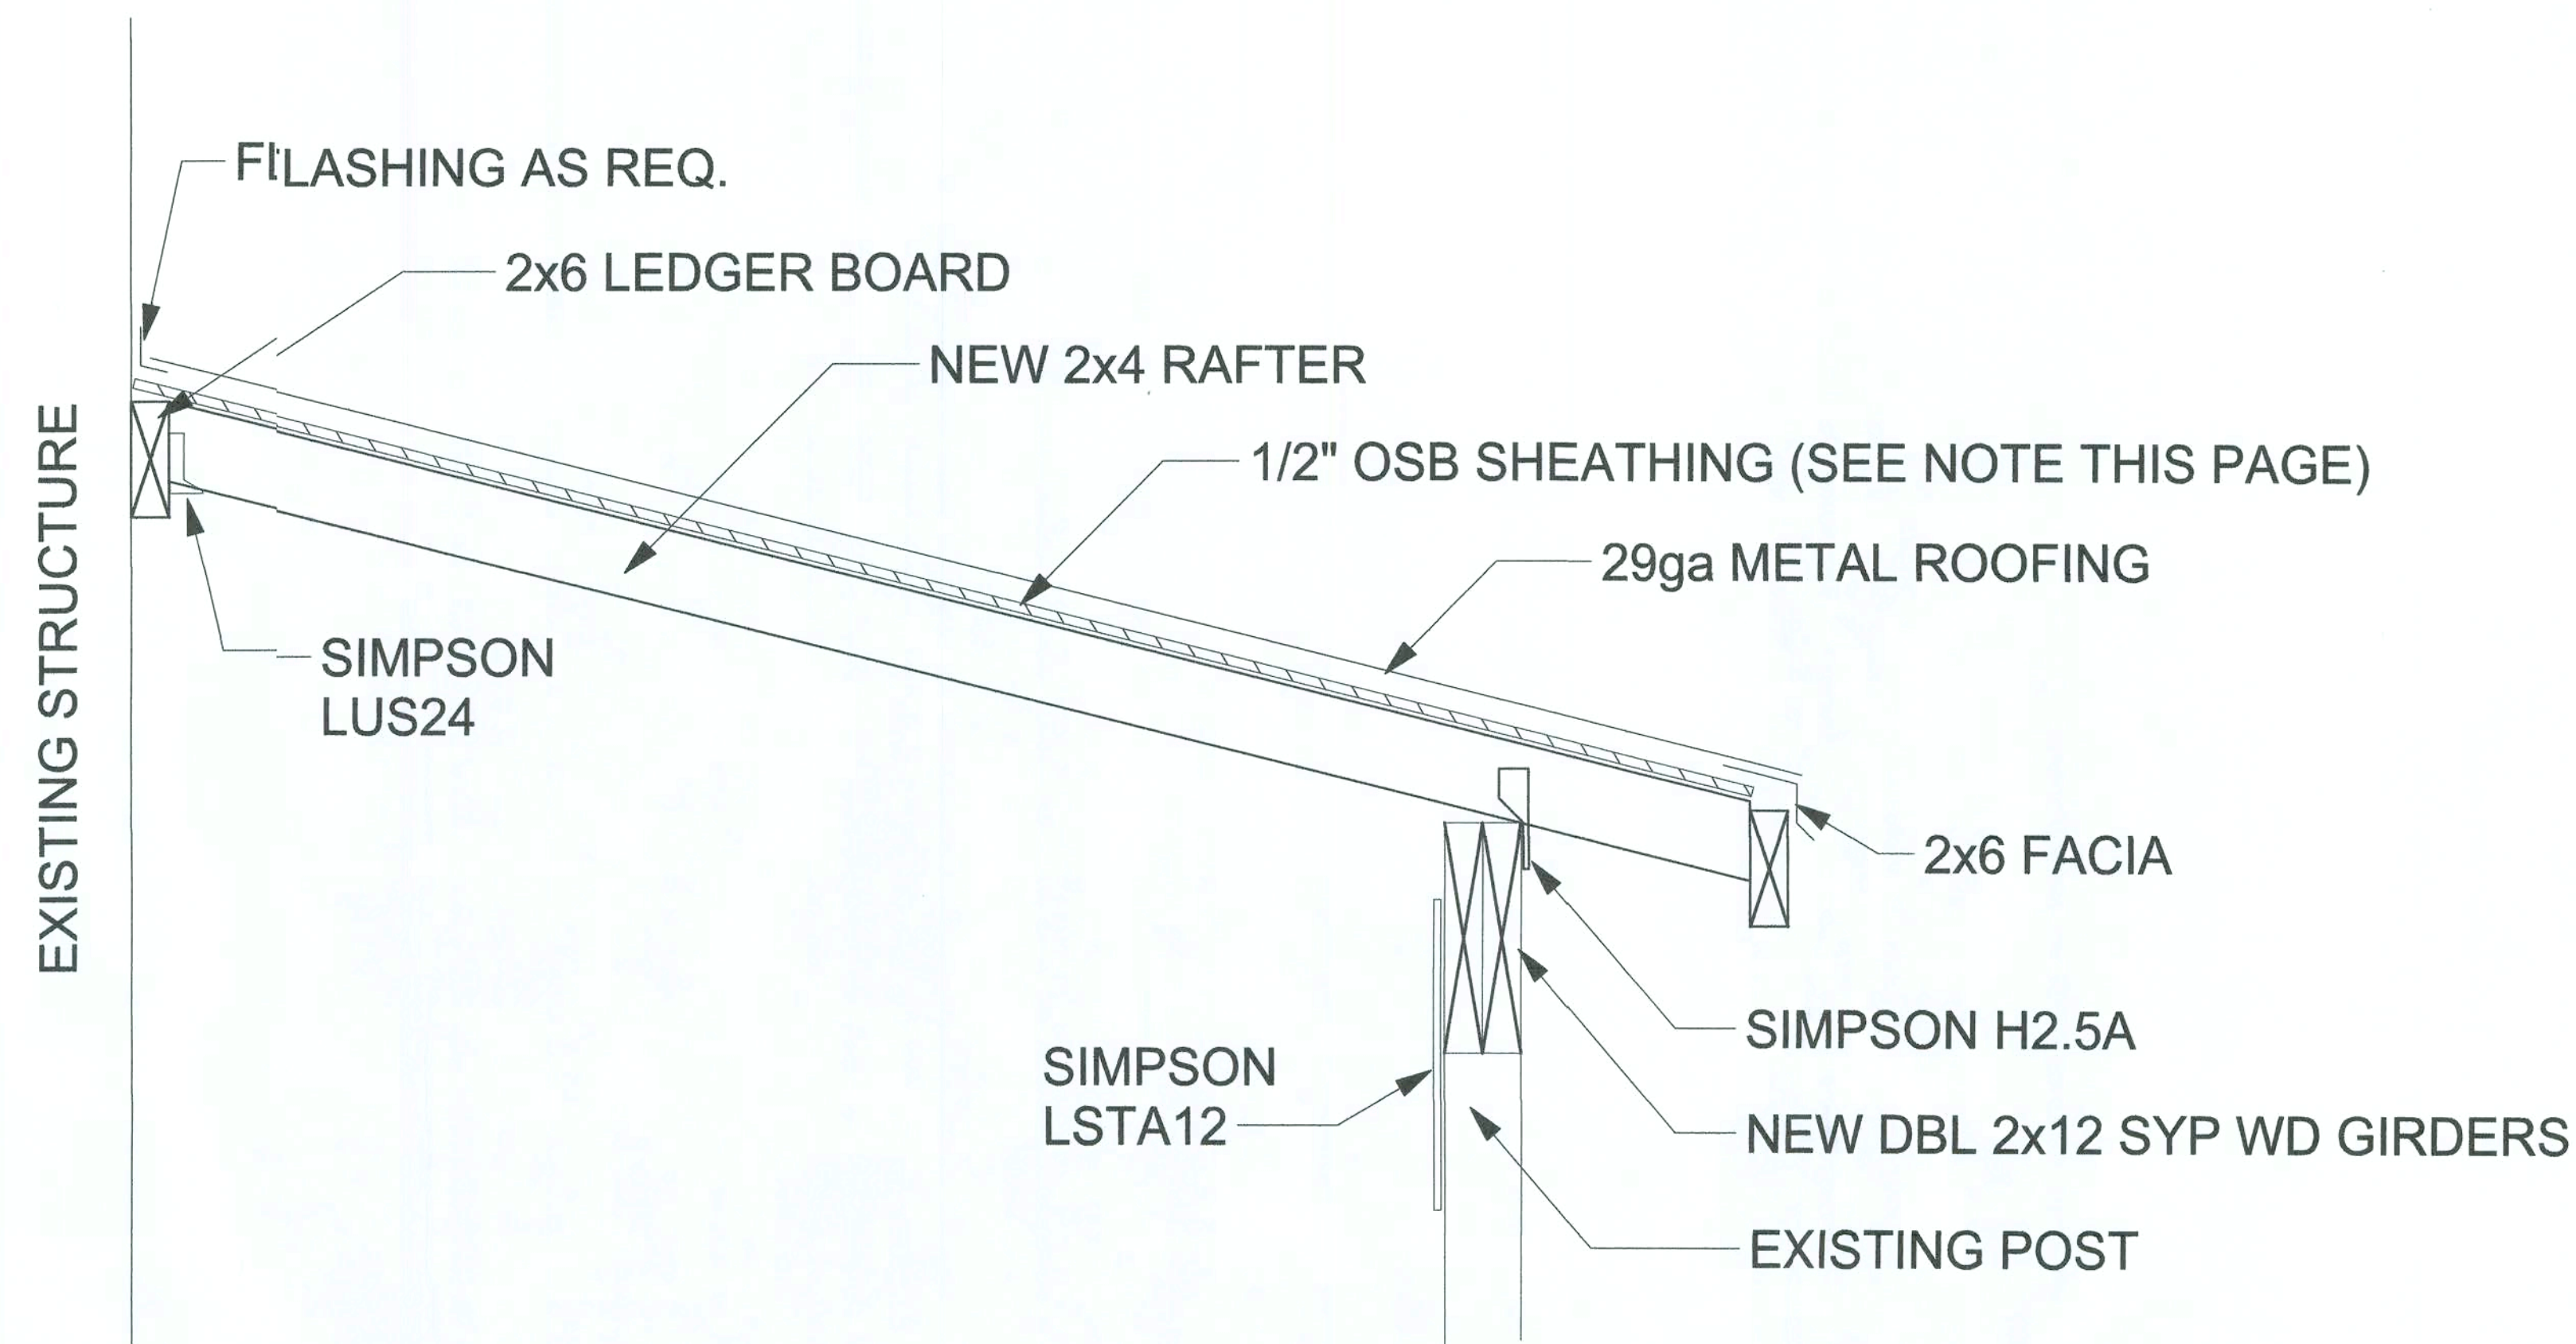

REVISED FRONT PORCH DETAIL

SCALE:


NOT TO SCALE

REVISIONS
September 17, 2008

SOFTPLAN
ARCHITECTURAL DESIGN SOFTWARE

RENOVATION DETAILS
SCALE: 1/4" = 1'-0"

ROOF RENOVATIONS & PORCH REMODEL FOR:
THE BINGO STATION
PROJECT ADDRESS: US HWY 47, COLUMBIA COUNTY, FLORIDA

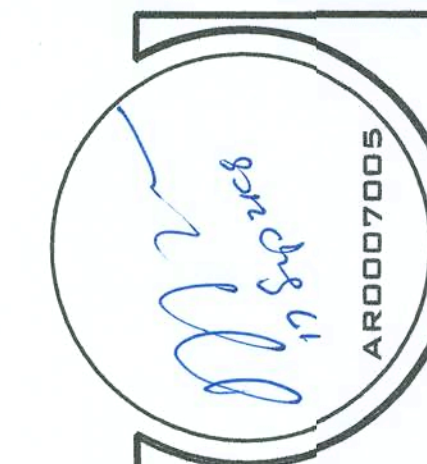

**NICHOLAS
GEISLER
ARCHITECT**
N.C.A.R.B. Certified
1788 NW Brown Rd.
Gainesville, FL 32605
(352) 755-5021

JOB NUMBER
080607

SHEET NUMBER
A.3
OF 3 SHEETS