


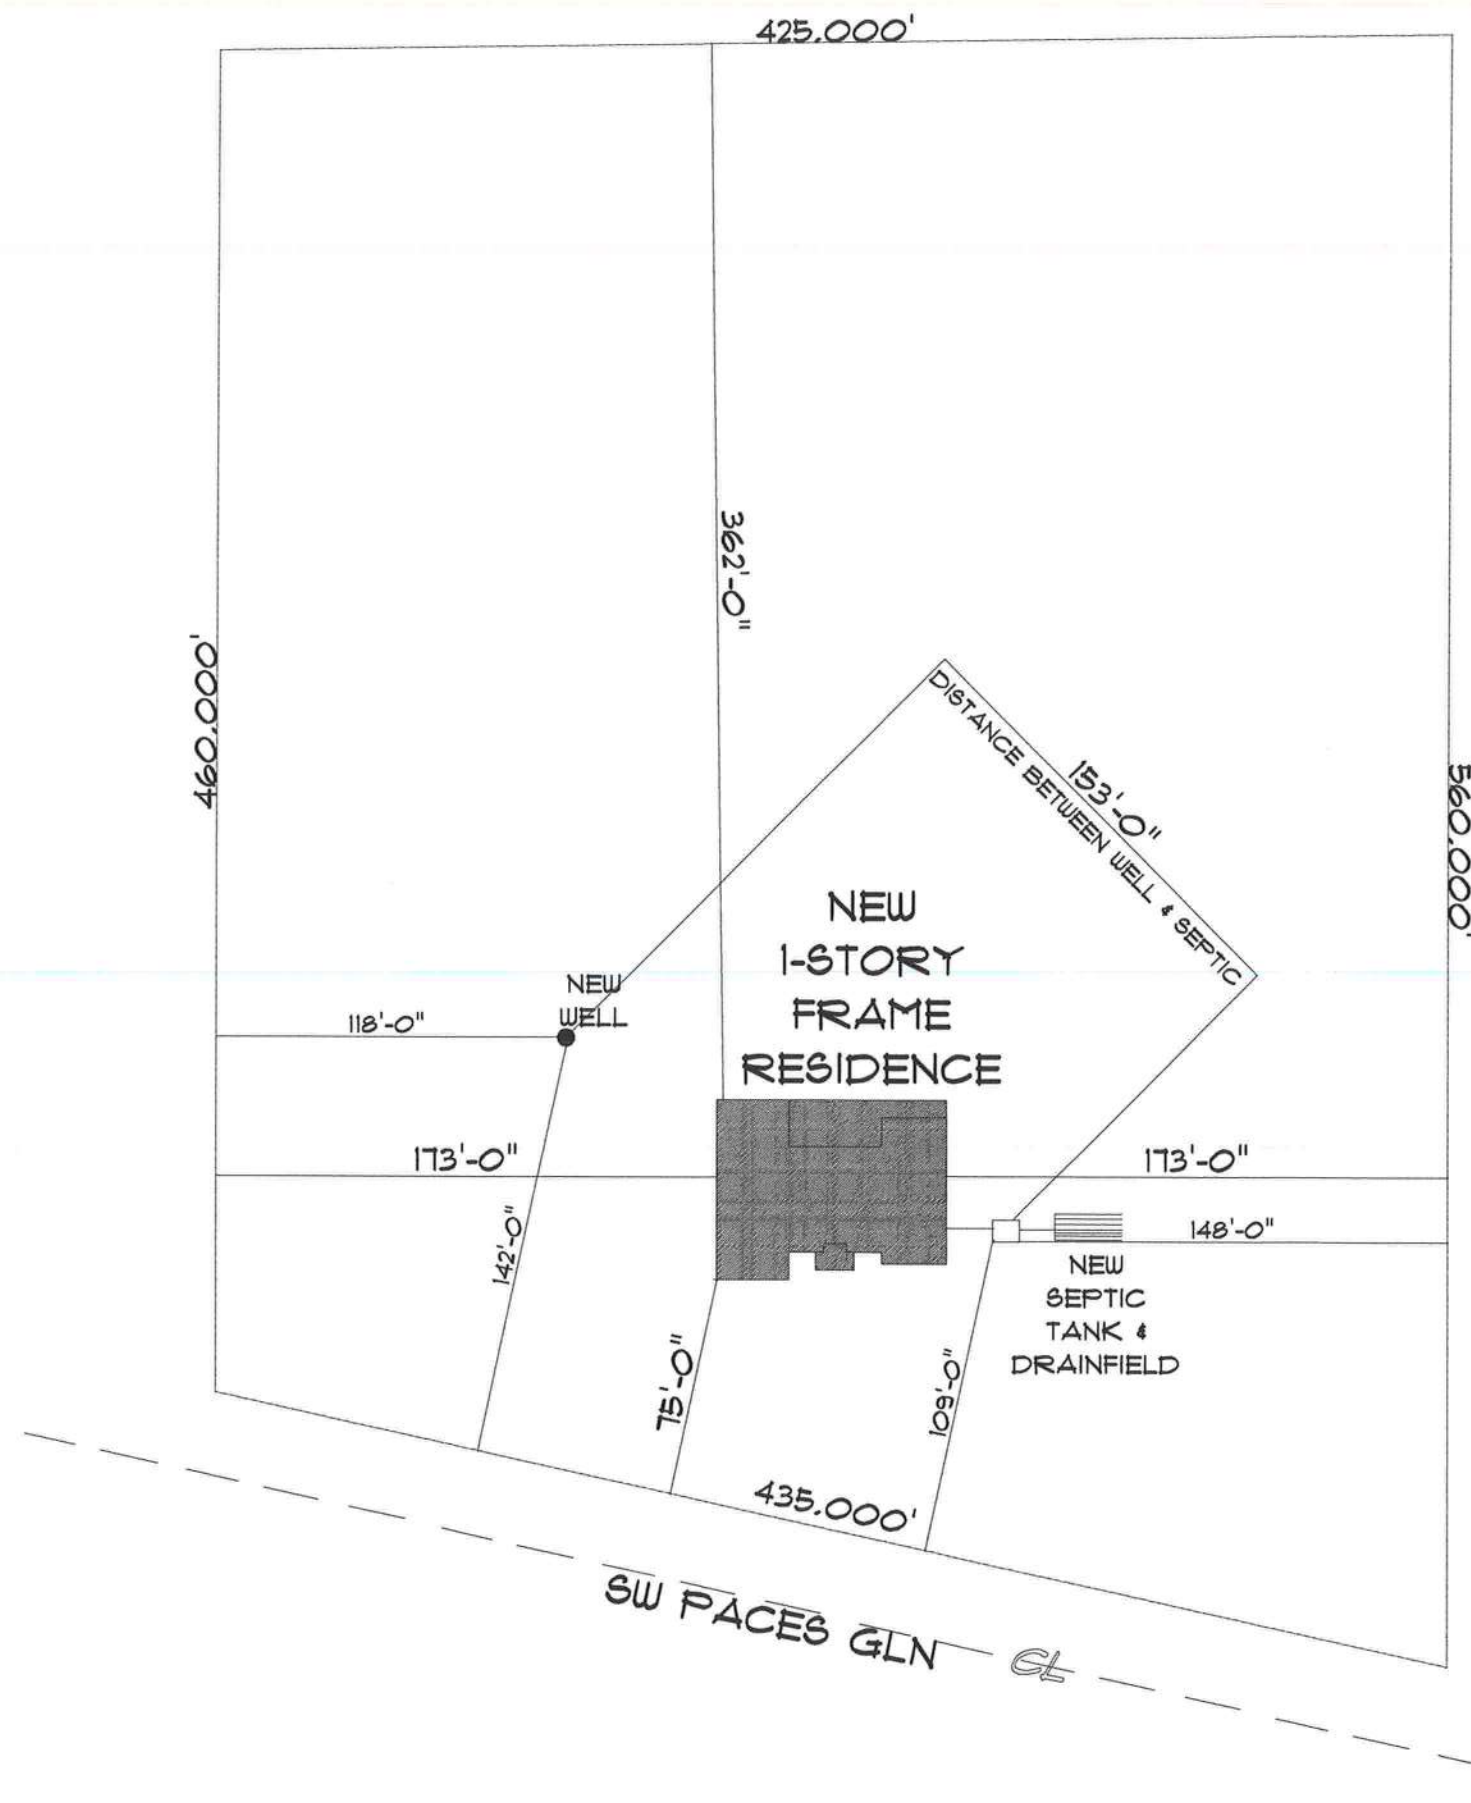

* SITE PLAN *

SCALE: 1" = 30'



NEW RESIDENCE
for
AUSTIN & ANGIE
BEAY

LAKE CITY, FLORIDA

Teresa M. Ruffo
2025 SW SR 41
Lake City, Florida, 32025
Call: (386) 861-1191
Email: teraeruffo@gmail.com

PRINTED DATE:
Friday, May 19, 2023

DRAWN BY: T. M. Ruffo CHECKED BY:

BUILDING CONTRACTOR

Max Bess

FINALS DATE:

JOB NUMBER:

DRAWING NUMBER

A-1

OF 6 SHEETS