


WINDOW SCHEDULE				SYMBOL	☐
MARK	SIZE	QUAN.	DESCRIPTION		
1	2'-0" x 3'-0"	4	SH - LOW E		
2	3'-0" x 5'-0"	13	SH - LOW E		
3	3'-0" x 5'-0"	2	SH - SAFETY GLASS		
4	3'-0" x 6'-0"	6	SH - LOW E		
5	4'-0" x 1'-0"	2	TRANSOM - FIXED GLASS		
6	4'-0" x 4'-0"	1	SH - LOW E (BONUS RM.)		
7	4'-0" x 5'-0"	1	SH - LOW E (RADIO RM.)		
8	2'-6" x 2'-6"	1	SH - LOW E (KITCHEN)		
9					


ALL WINDOWS MIN. DUAL GLAZED

DOOR SCHEDULE				SYMBOL	☐
MARK	SIZE	QUAN.	DESCRIPTION		
A	3'-0" x 6'-8"	1	STEEL ENTRY DOOR W/ SIDELITES & TRANSOM		
B	3'-0" x 6'-8"	2	SGL. LITE FRENCH W/ ENCL. BLINDS - 10" TRANSOM		
C	6'-0" x 6'-8"	1	SGL. LITE FRENCH W/ ENCL. BLINDS - 10" TRANSOM		
D	3'-0" x 6'-8"	1	3 LITE STEEL DOOR		
E	3'-0" x 6'-8"	3	STEEL DOORS - 1/2 HR. FIRE RATED		
F	3'-0" x 6'-8"	6	6 PANEL INTERIOR DOOR		
G	2'-6" x 6'-8"	7	6 PANEL INTERIOR DOOR		
H	2'-4" x 6'-8"	2	6 PANEL INTERIOR DOOR		
I	3'-0" x 6'-8"	1	LOUVERED INTERIOR DOOR		
J	1'-6" x 6'-8"	1	FIREPLACE ACCESS DOOR (VERIFY TYPE)		
K	3'-0" x 6'-8"	3	DOUBLE BI-FOLD		
L	3'-0" x 6'-8"	3	SINGLE BI-FOLD		
M	2'-0" x 6'-8"	4	SINGLE BI-FOLD		
N	1'-6" x 6'-8"	1	SINGLE BI-FOLD		
O	4'-0" x 6'-8"	2	DOUBLE 6 PANEL INTERIOR DOOR		
P	6'-0" x 6'-8"	1	DOUBLE POCKET FRENCH DOOR		
Q	5'-0" x 6'-8"	1	DOUBLE POCKET FRENCH DOOR		
R	3'-0" x 6'-8"	6	6 PANEL POCKET DOOR		
S	2'-4" x 6'-8"	2	6 PANEL POCKET DOOR		
T	2'-8" x 6'-8"	1	STEEL DOOR		
U	18'-0"	1	OVERHEAD GARAGE DOOR (VERIFY TYPE)		
V					
W					
X					
Y					
Z					

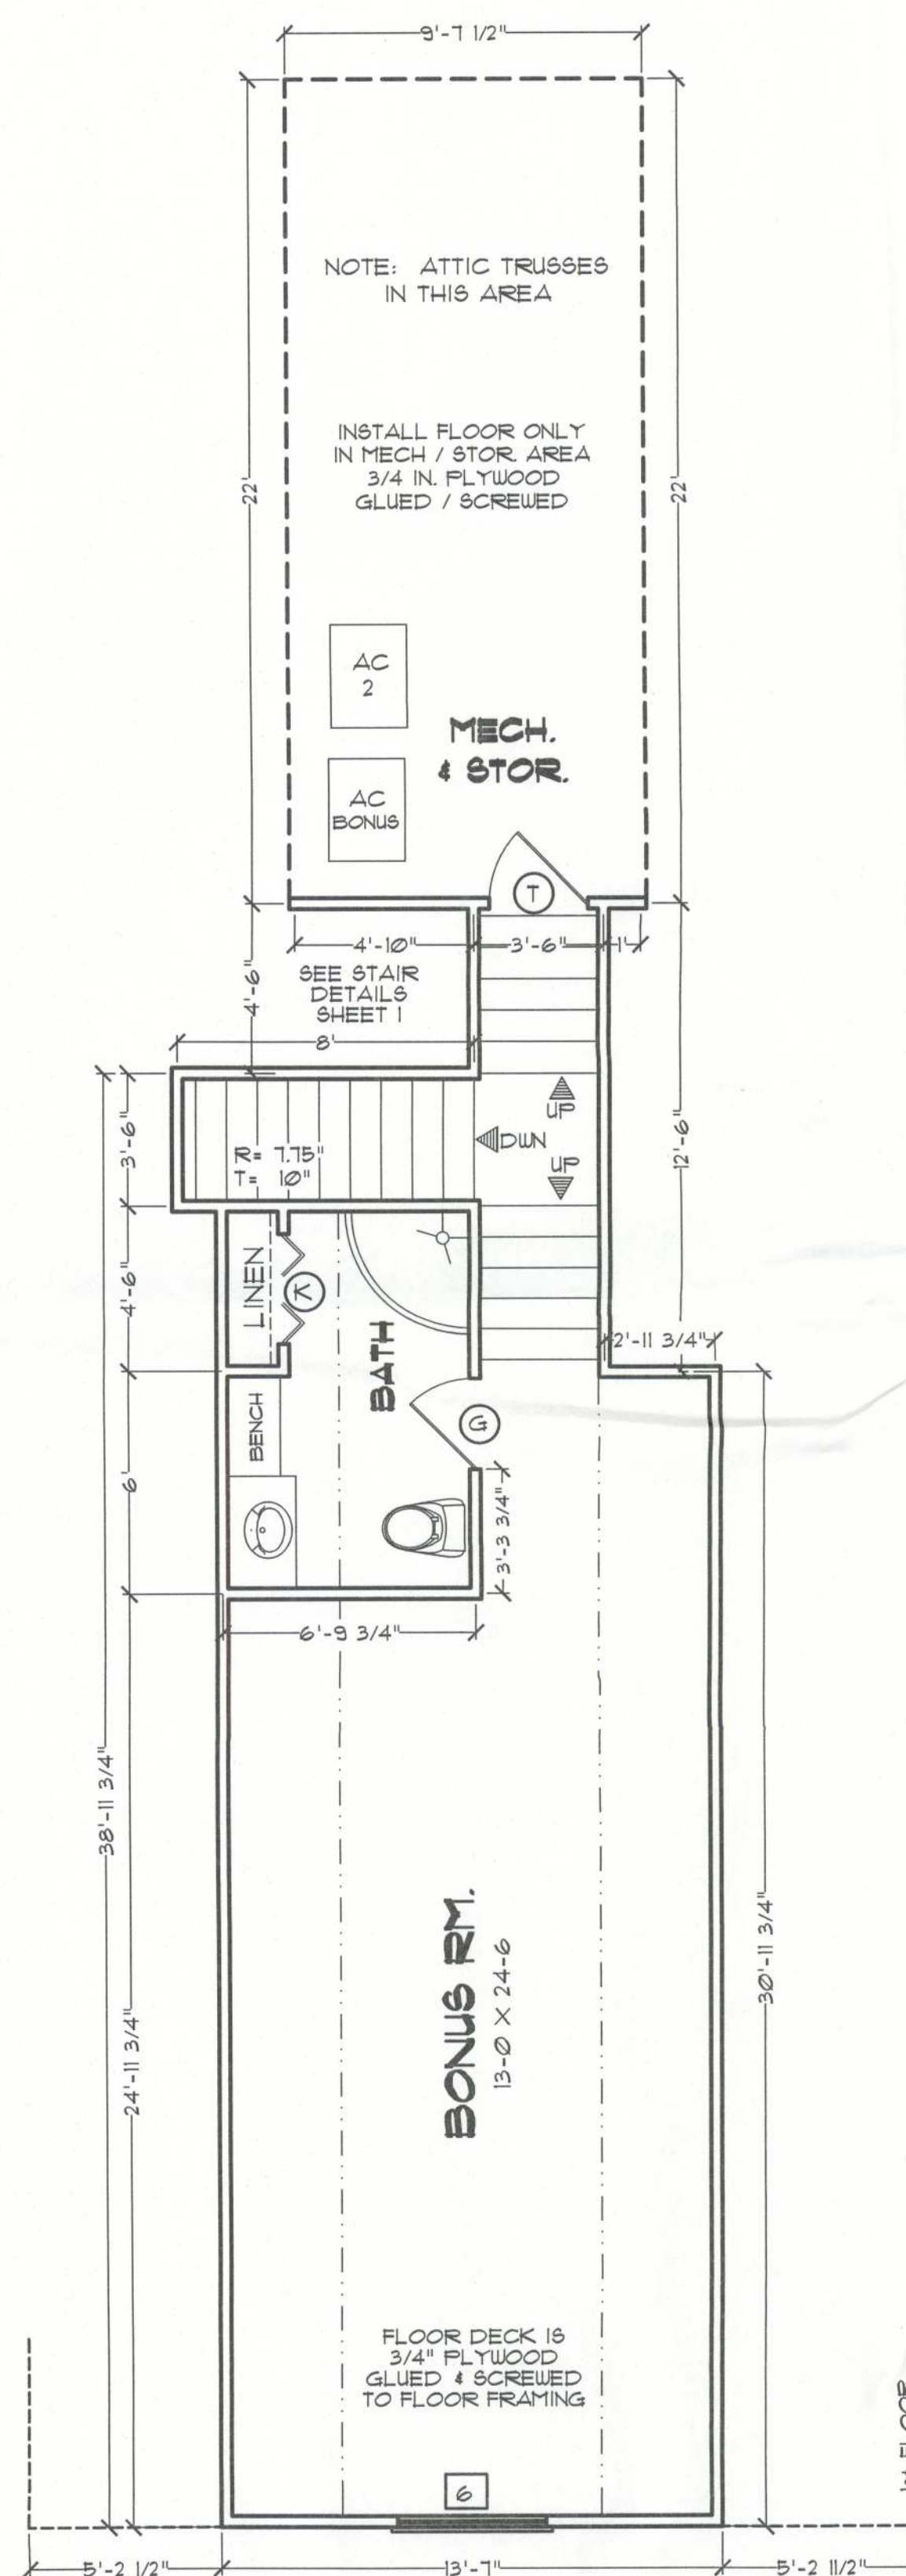


BONUS / MECHANICAL

SCALE: 1/4 IN. = 1 FT.

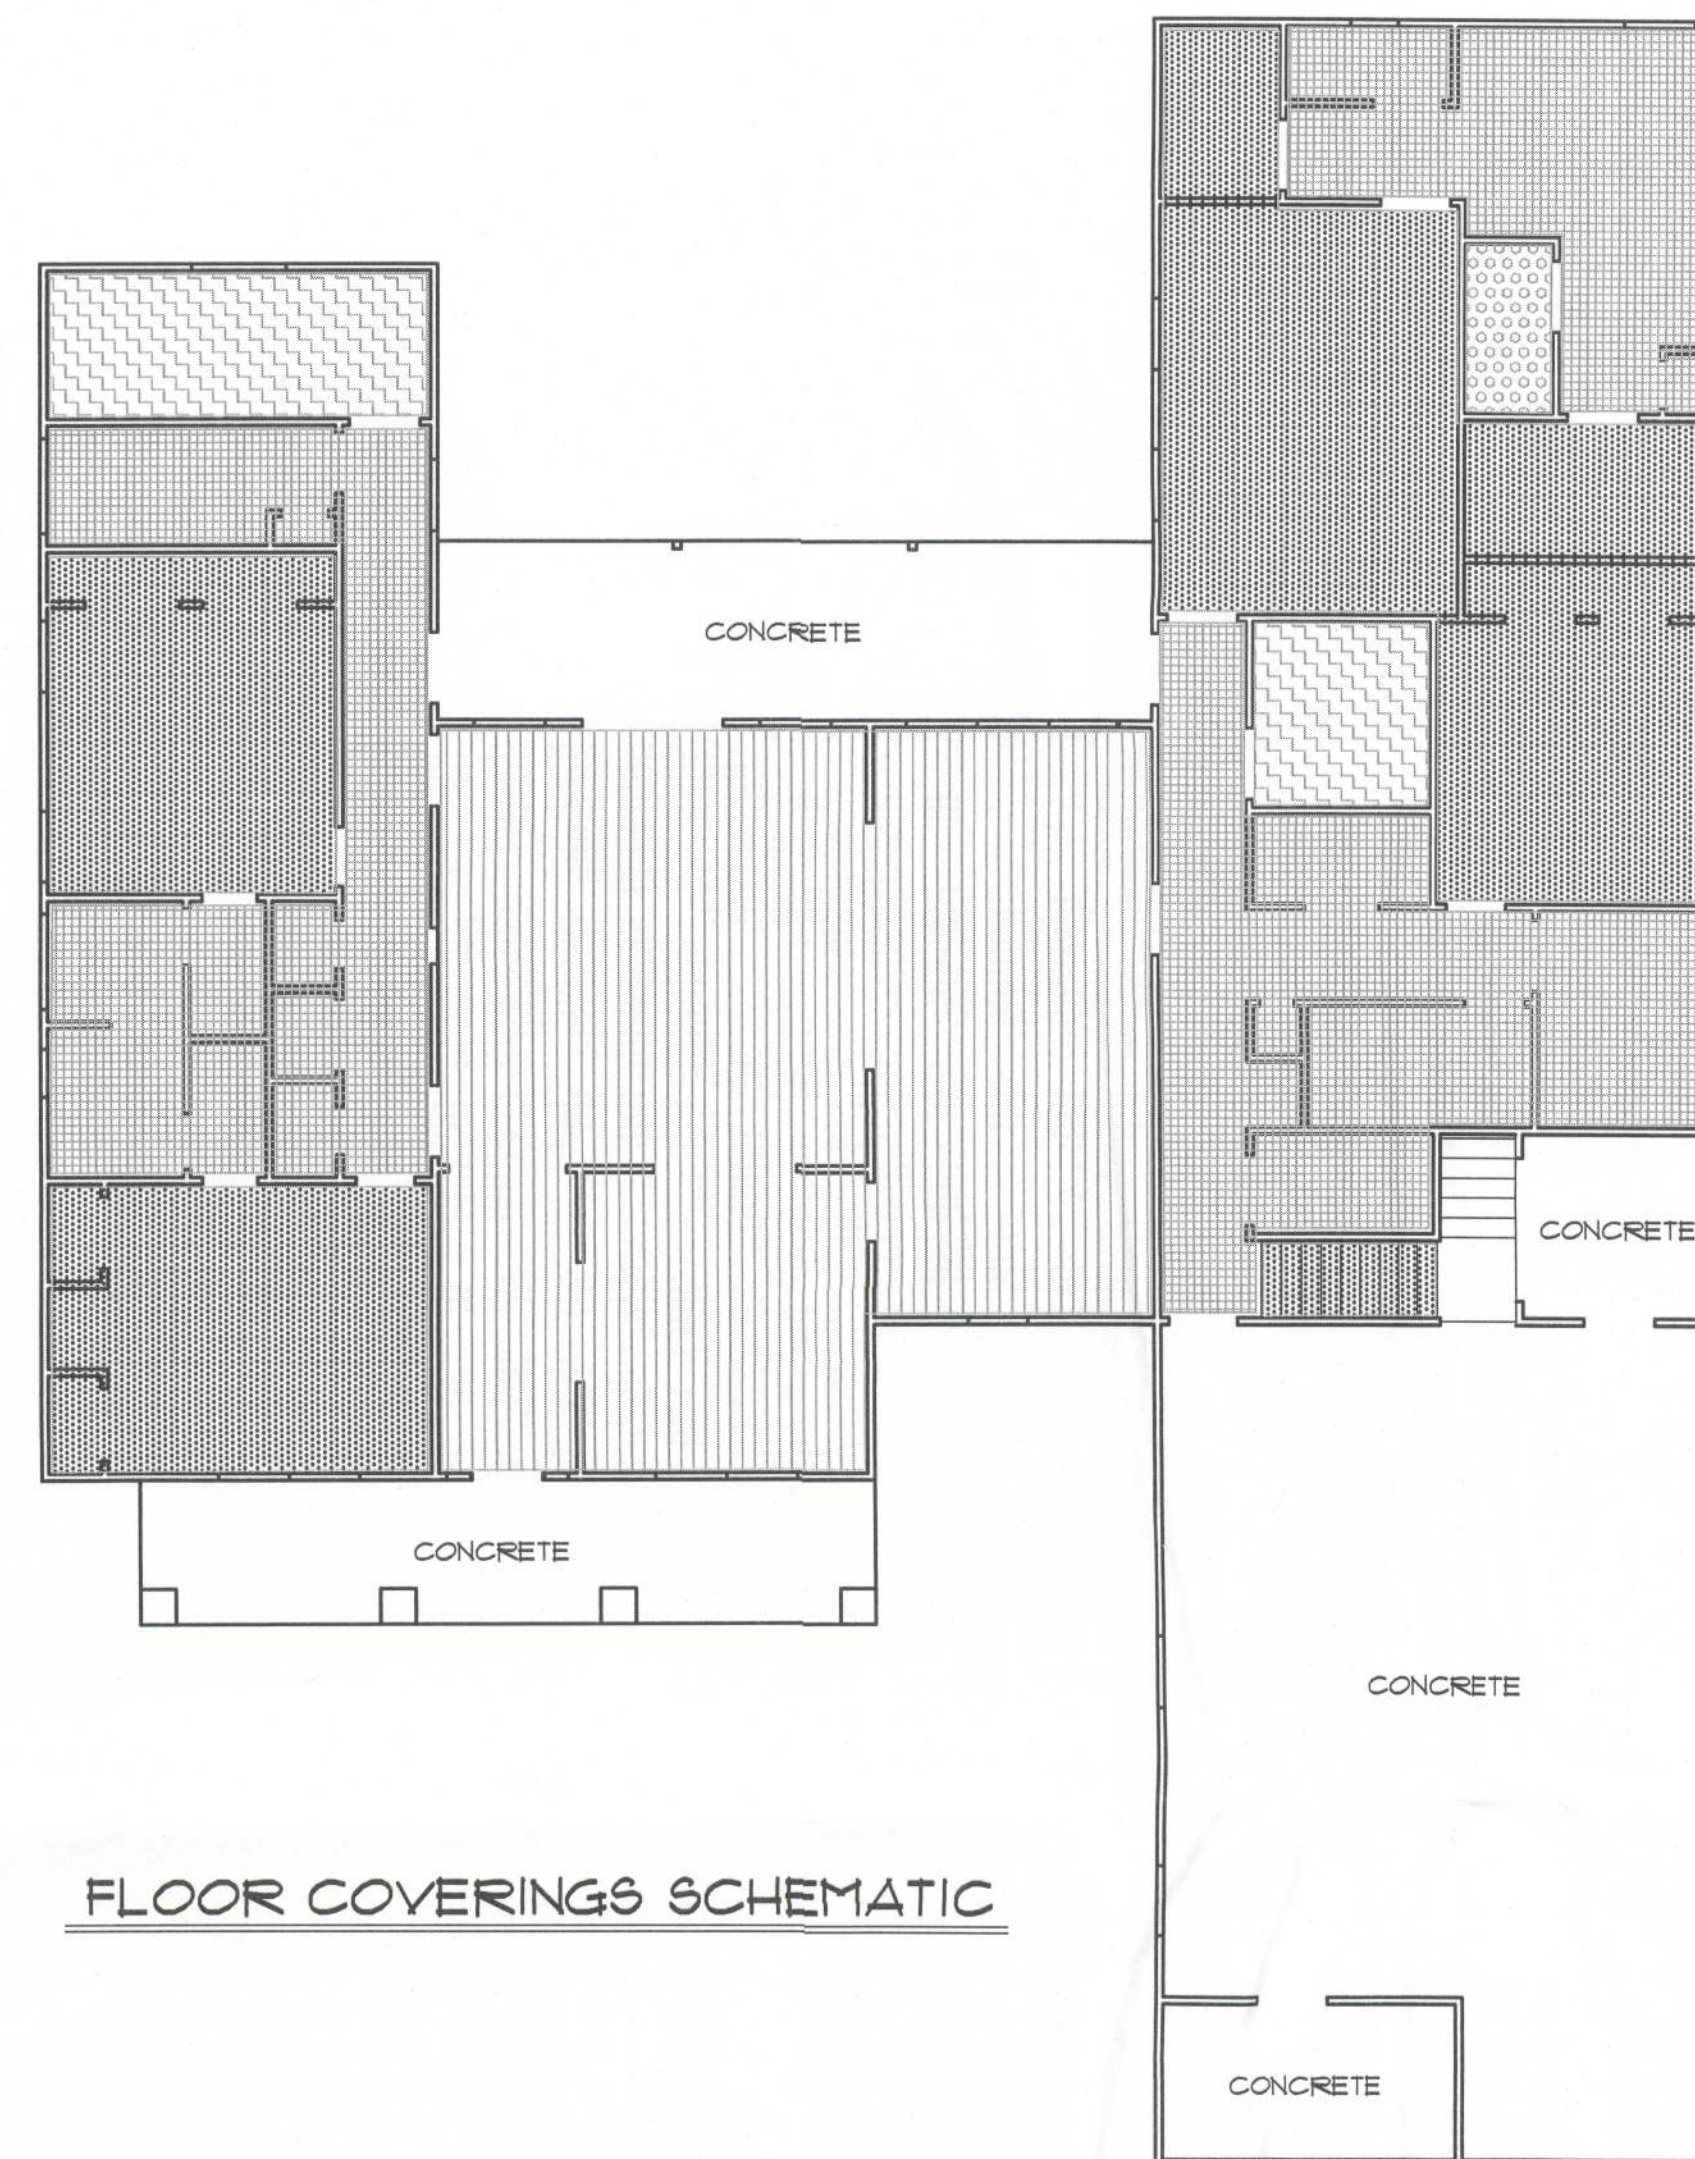

FLOOR COVERINGS SCHEMATIC

- TILE (SEE OWNER)
- WOOD OR LAMINATE
- REG. PILE CARPETING
- SHORT PILE CARPETING
- PEBBLE TILE (SEE OWNER)

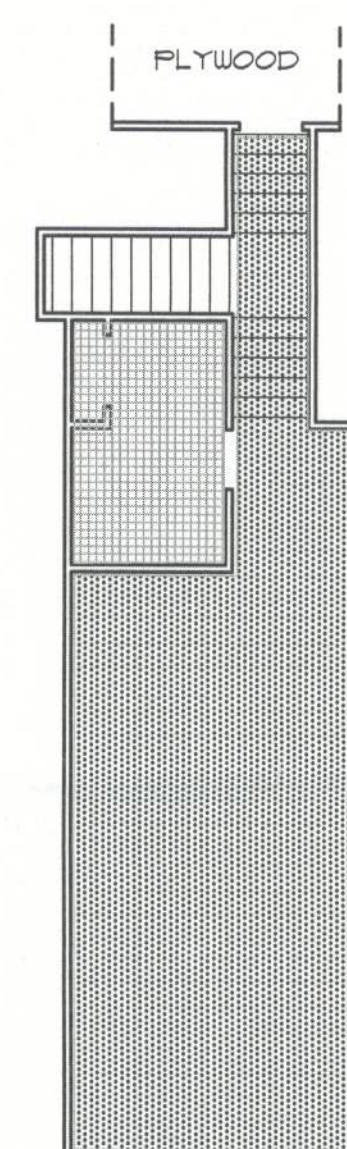

WINDLOAD ENGINEER: Mark Disosway, PE No.53915, POB 868, Lake City, FL 32056
386-754-5419

CERTIFICATION: These plans and "Windload Engineering", Sheet S-1, attached, comply with Florida Building Code Residential 2010, Section R301.2.1 to the best of my knowledge.

LIMITATION: This design is valid for one building, at specified location, permitted within 90 days of signature date. In case of conflict, structural requirements, scope of work, and builder responsibilities on sheet S-1 control.

NW COUNTRY LAKE DRIVE
Location: LAKE CITY, FL Job No.: 1204079

FILE: 11-004	ELLIOTT RESIDENCE	SHEET: 2 OF 7
DATE: 4-23-12		CAD FILE: 11-004
DRAWN: T A D		REV: 7/2/12
CHECK: T A D		REV:

PREPARED BY:
TIM DELBENE
Drafting + Technical Services
142 SW Sagewood Gln., Lake City, FL 32024
Phone C 386 755-5891

A-2