
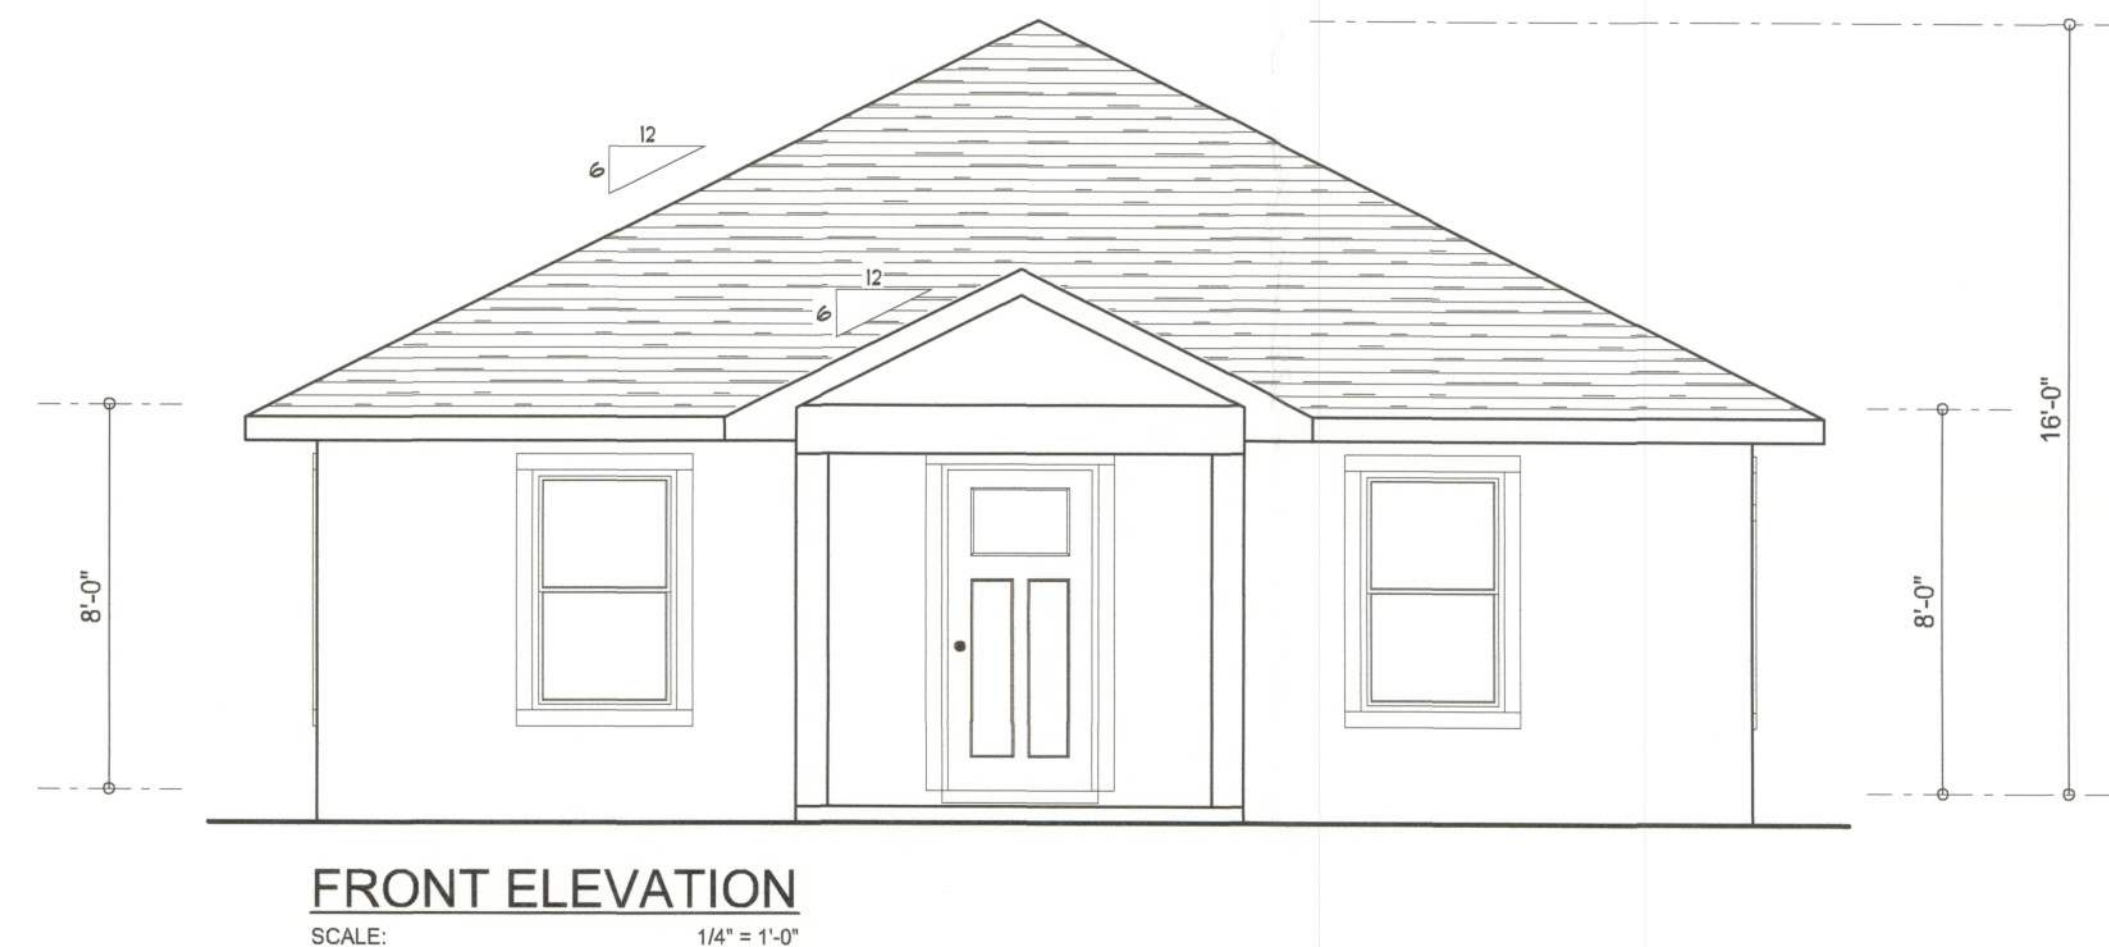
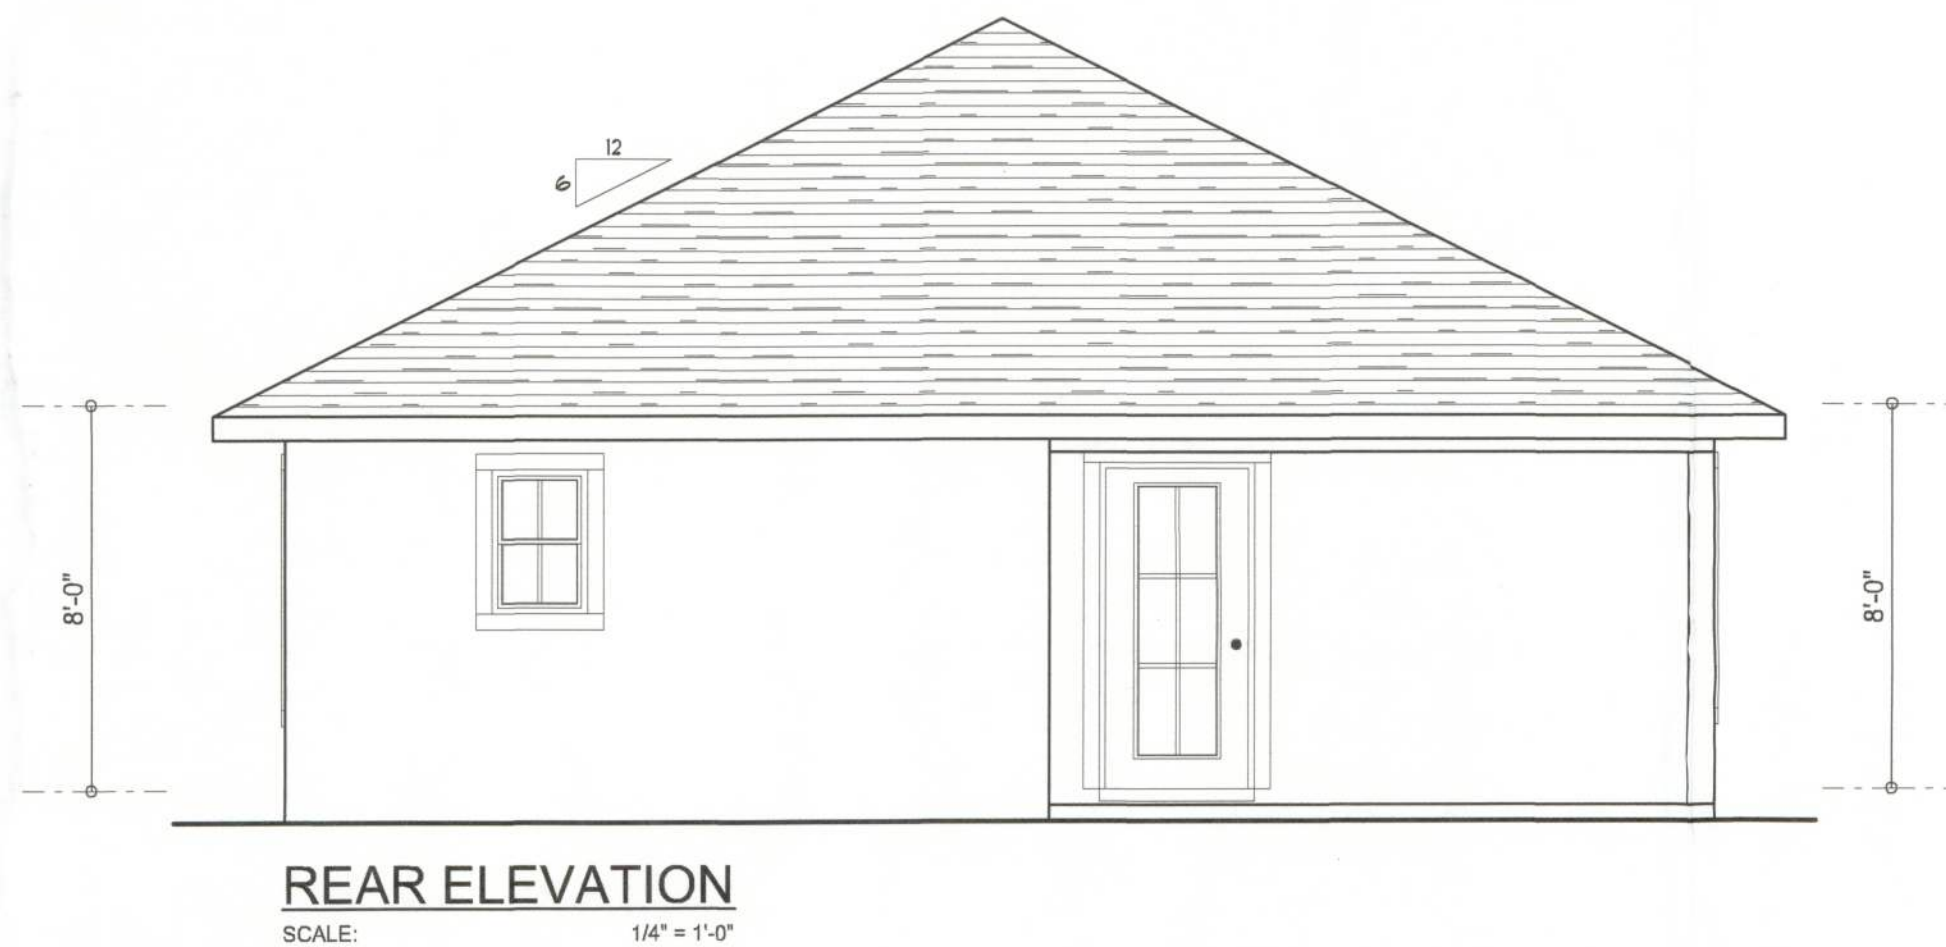
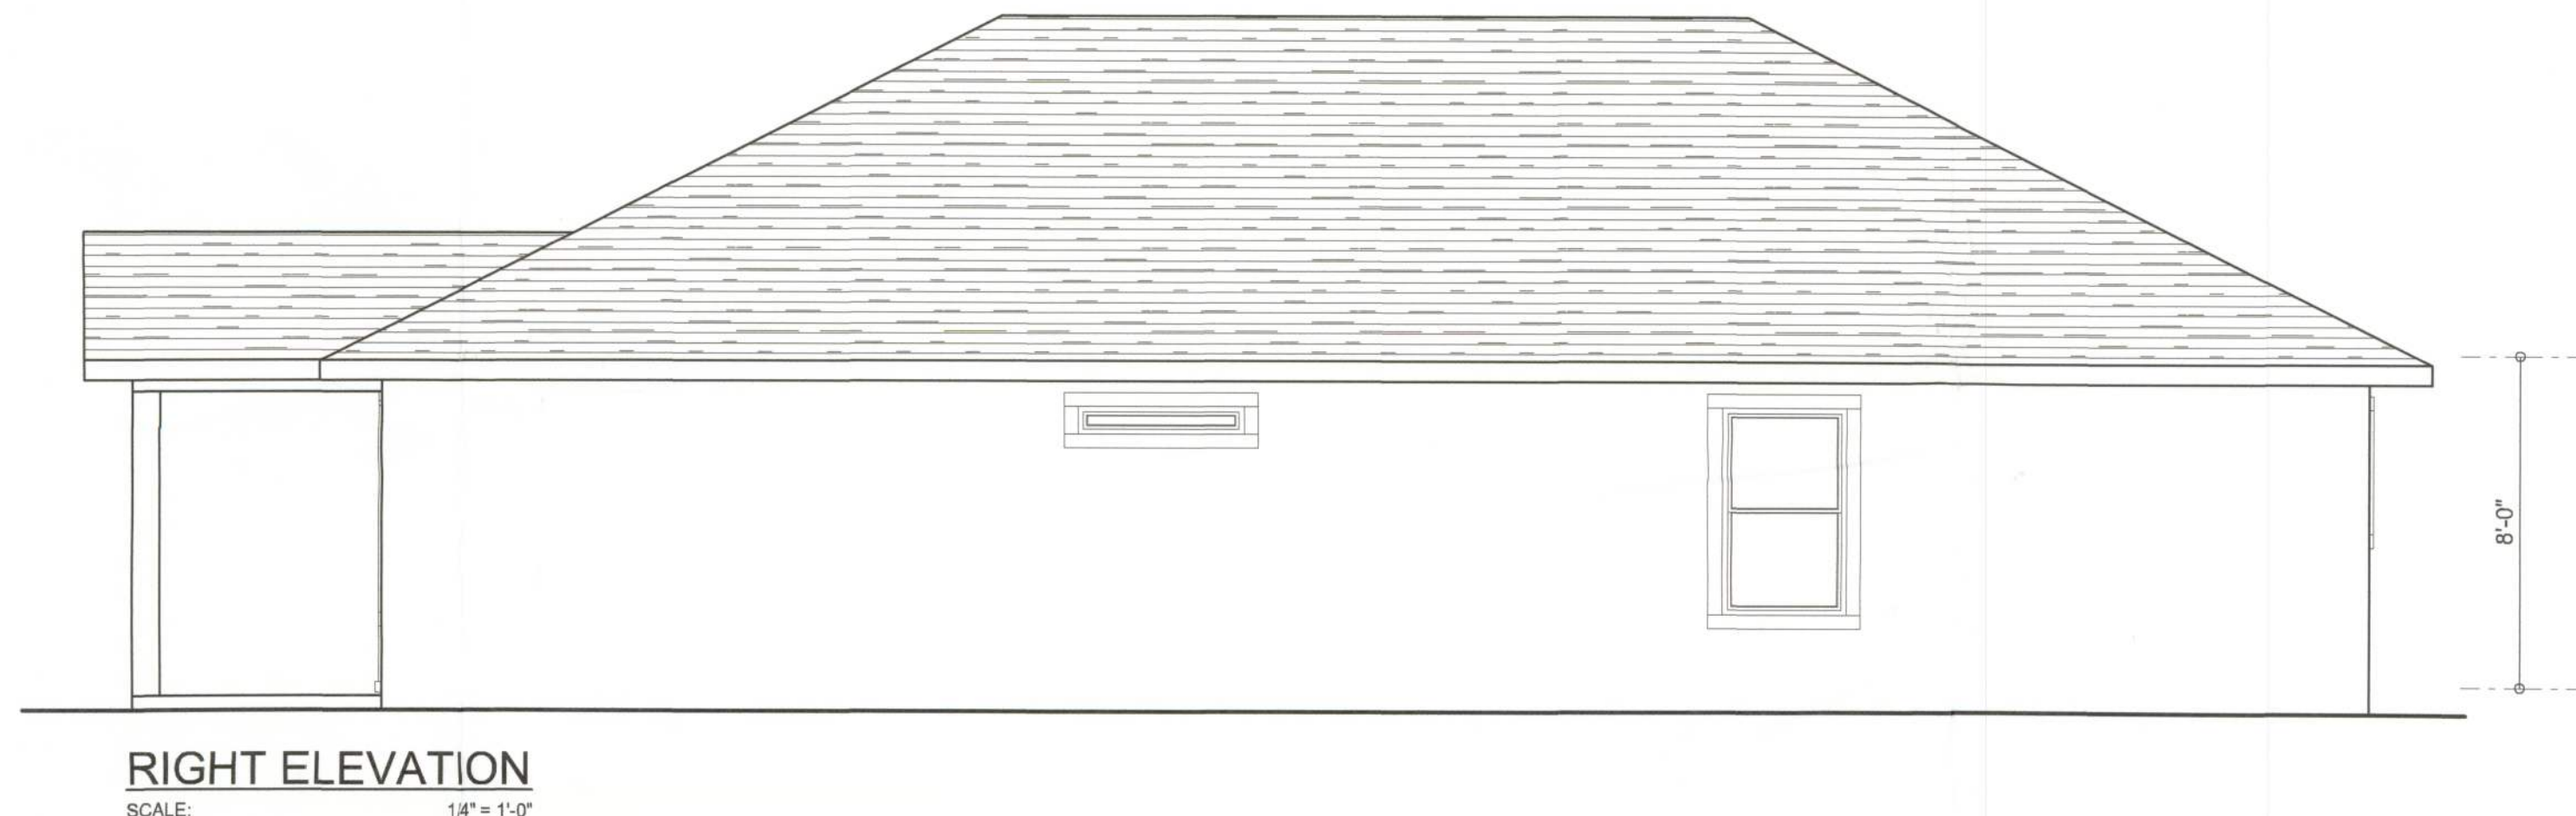
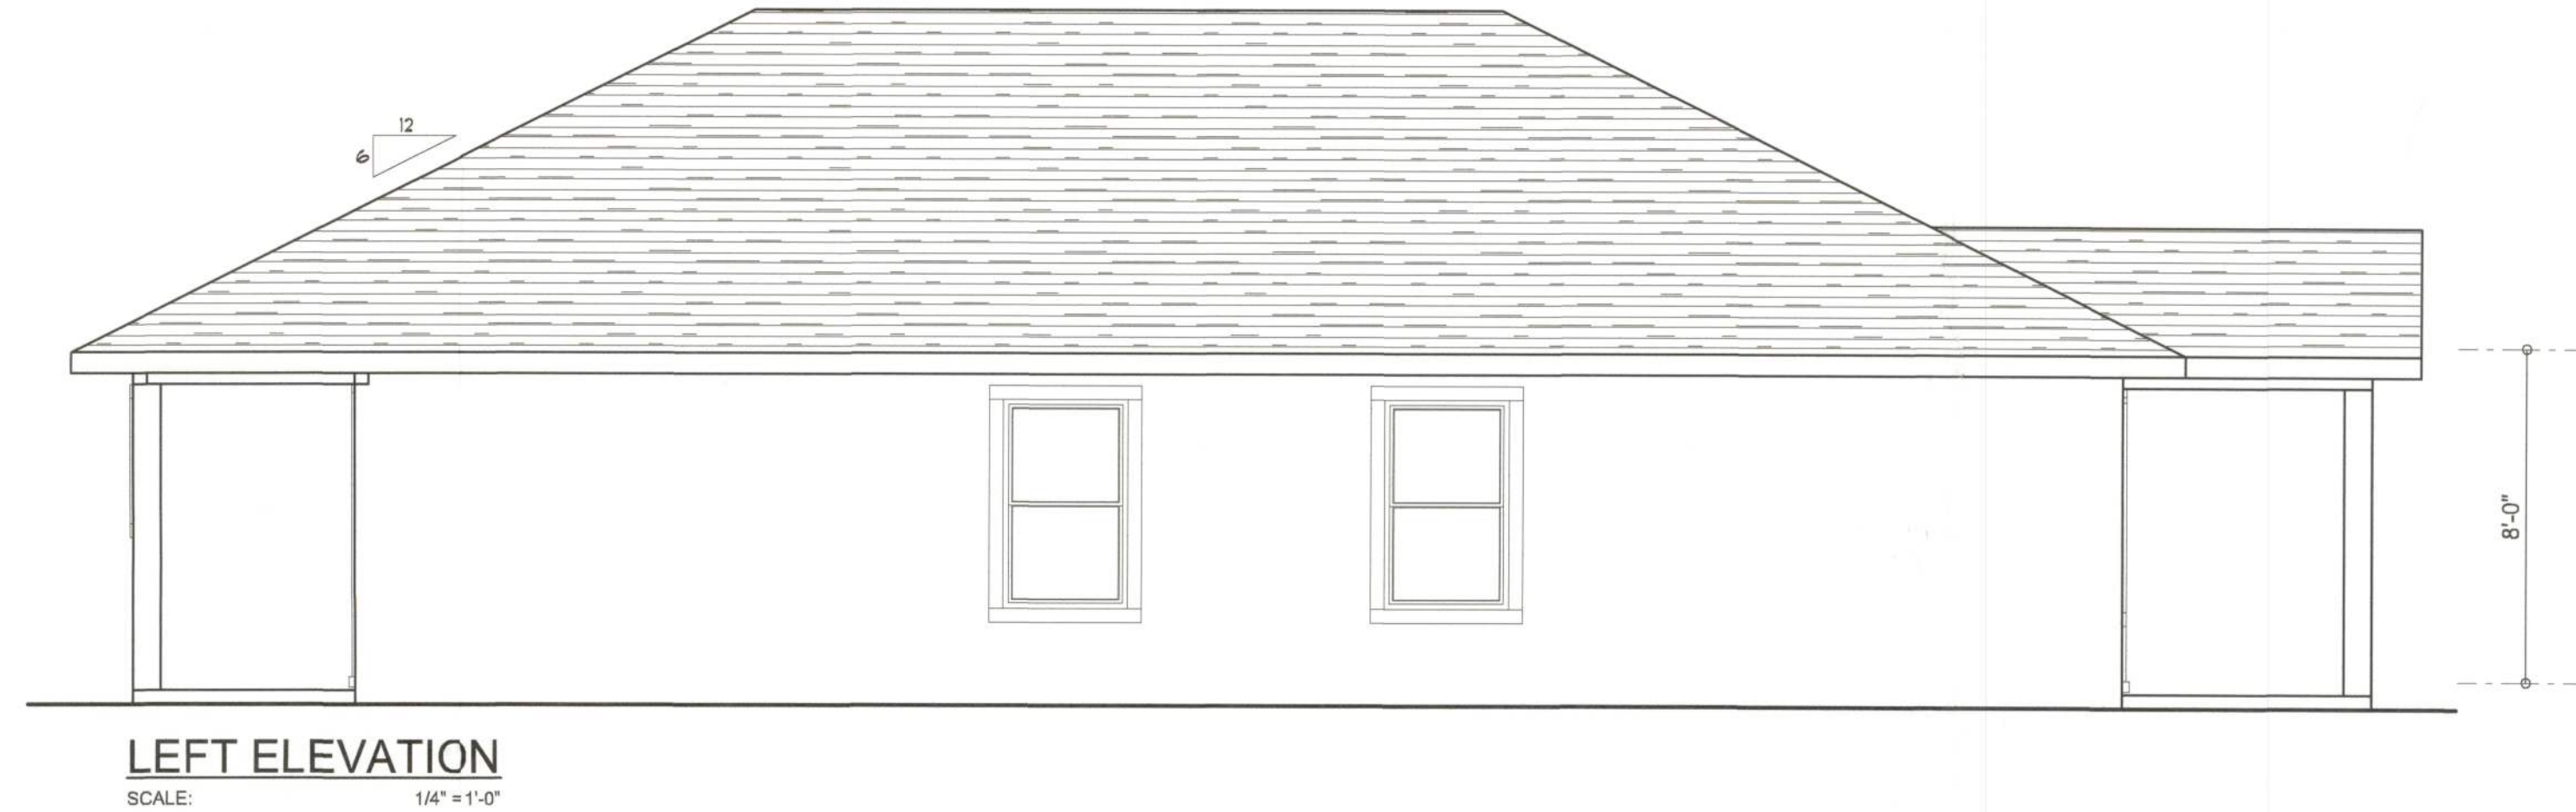


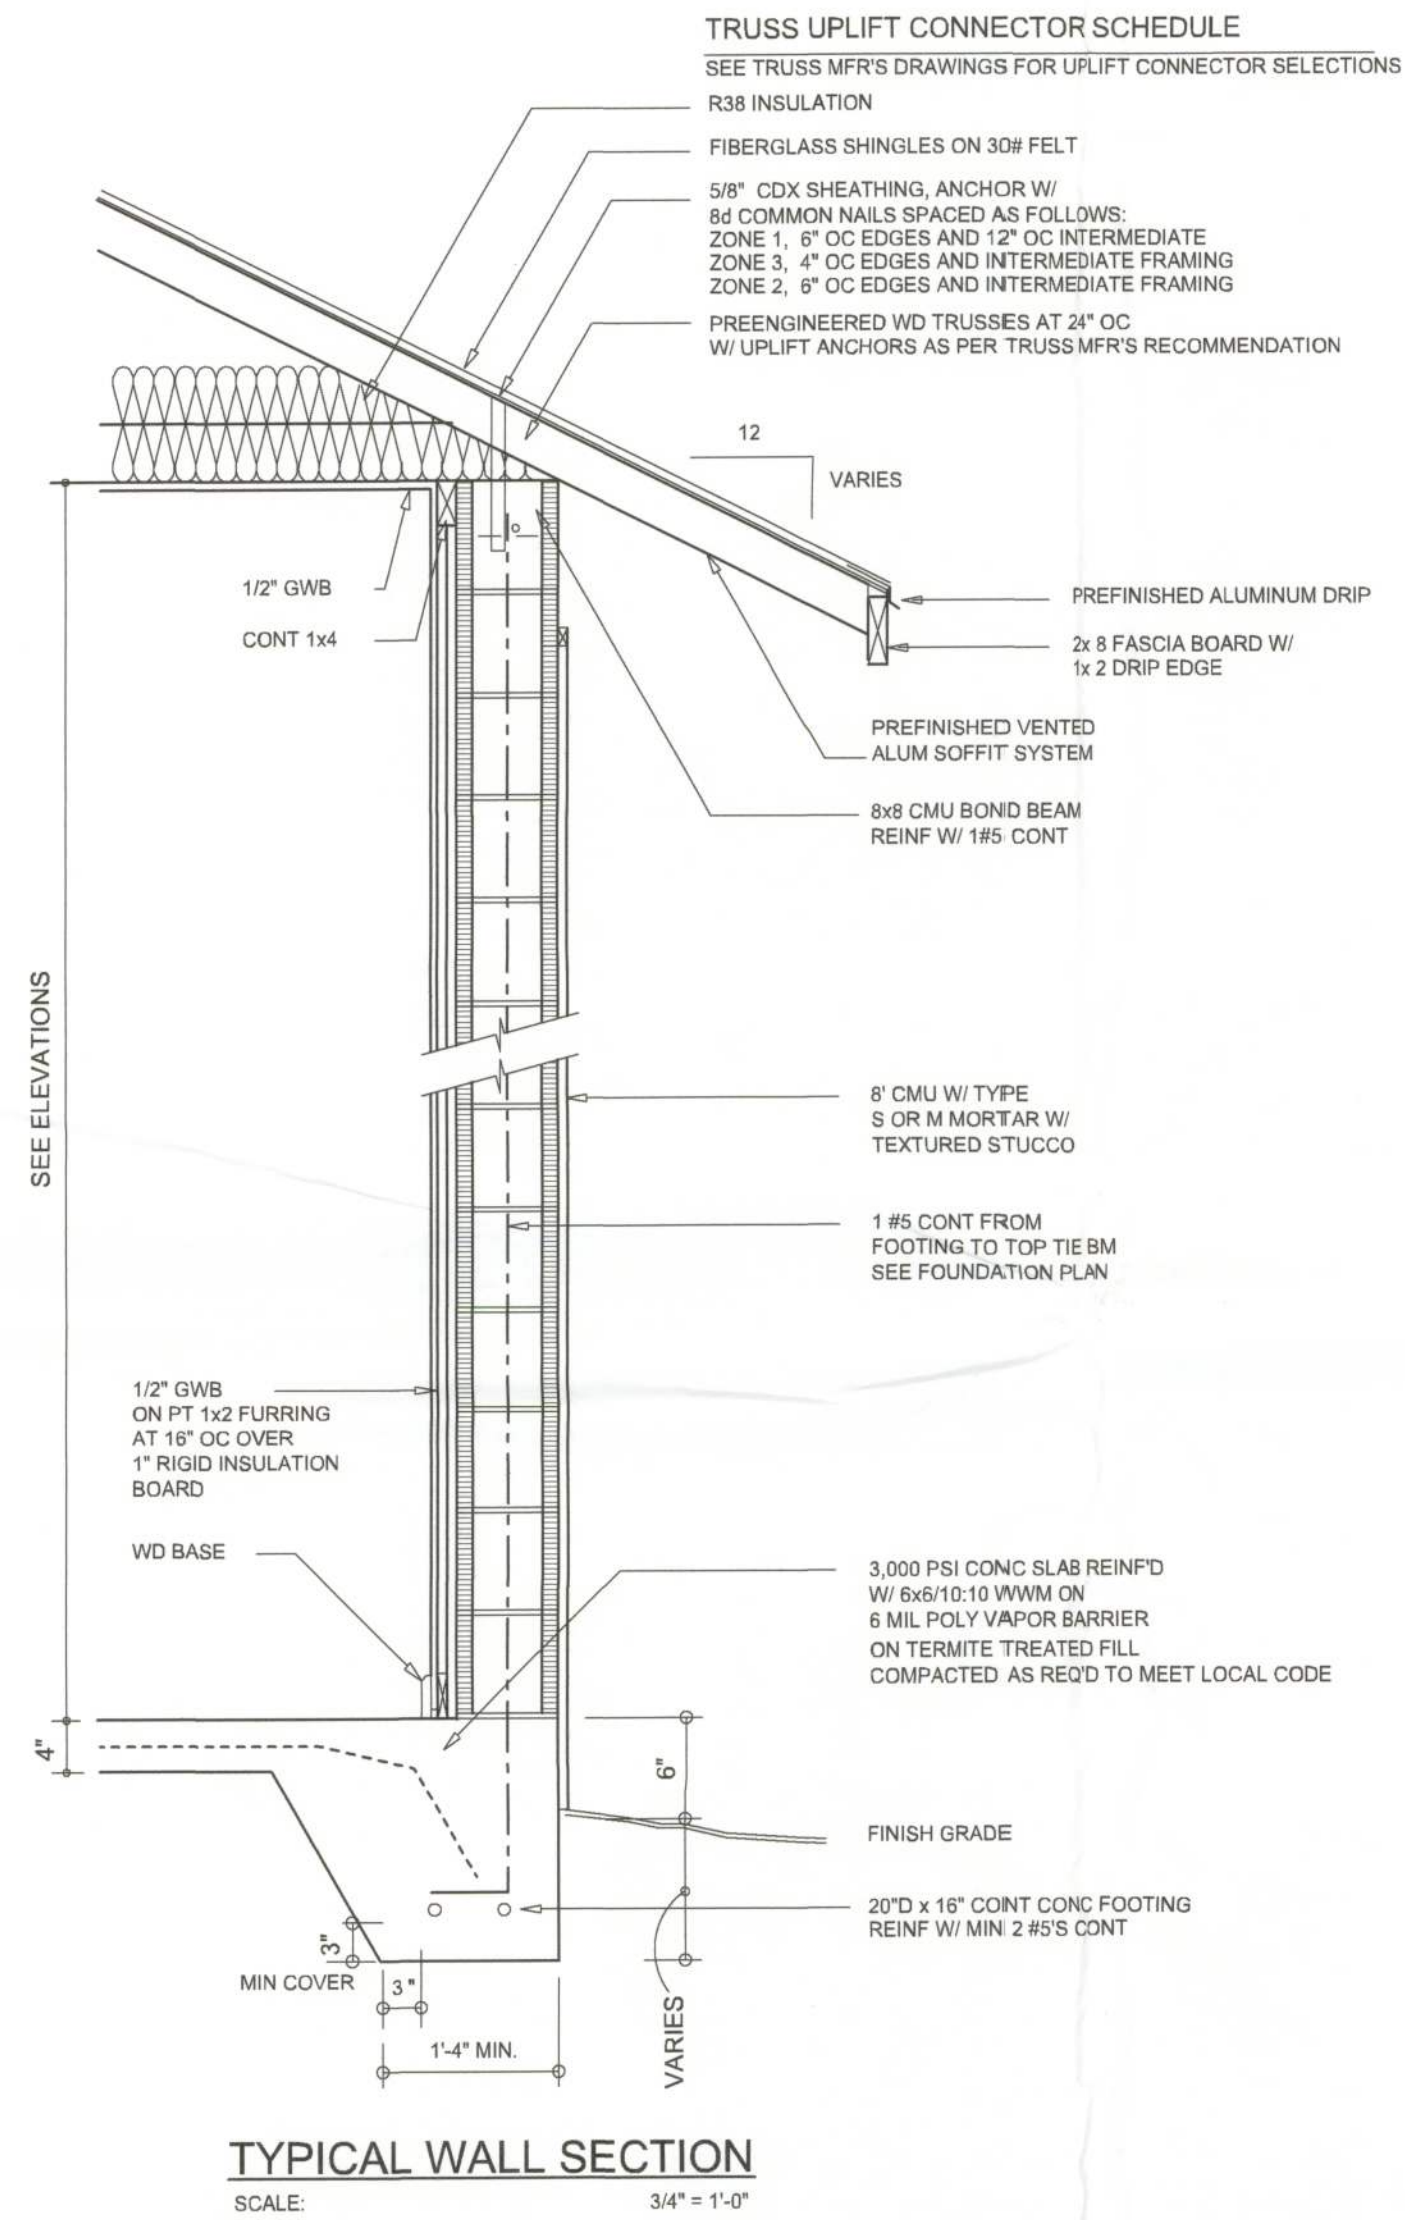

NOTE: ALL DRAWINGS NOT TO BE SCALED, WRITTEN DIMENSIONS TAKE PRECEDENCE OVER SCALED DIMENSIONS

REVISIONS
June 16, 2023

SOFTPLAN
ARCHITECTURAL DESIGN SOFTWARE

EXTERIOR ELEVATIONS
SCALE: 1/4" = 1'-0"

TYPICAL WALL SECTION
SCALE: AS NOTED

A CUSTOM HOME DESIGN FOR:
YASMANIS REYES
PROJECT ADDRESS: Parcel # 01-3S-16-0-0901-014 NW CREWS GLEN, LAKE CITY, FLORIDA 32055

© WM DESIGN &
ASSOCIATES, INC.
426 SW COMMERCE DR. STE 130
LAKE CITY, FL 32025
(386) 758-8406
will@willmyers.net



JOB NUMBER
20230612

SHEET NUMBER
A.1



Will C. Myers