


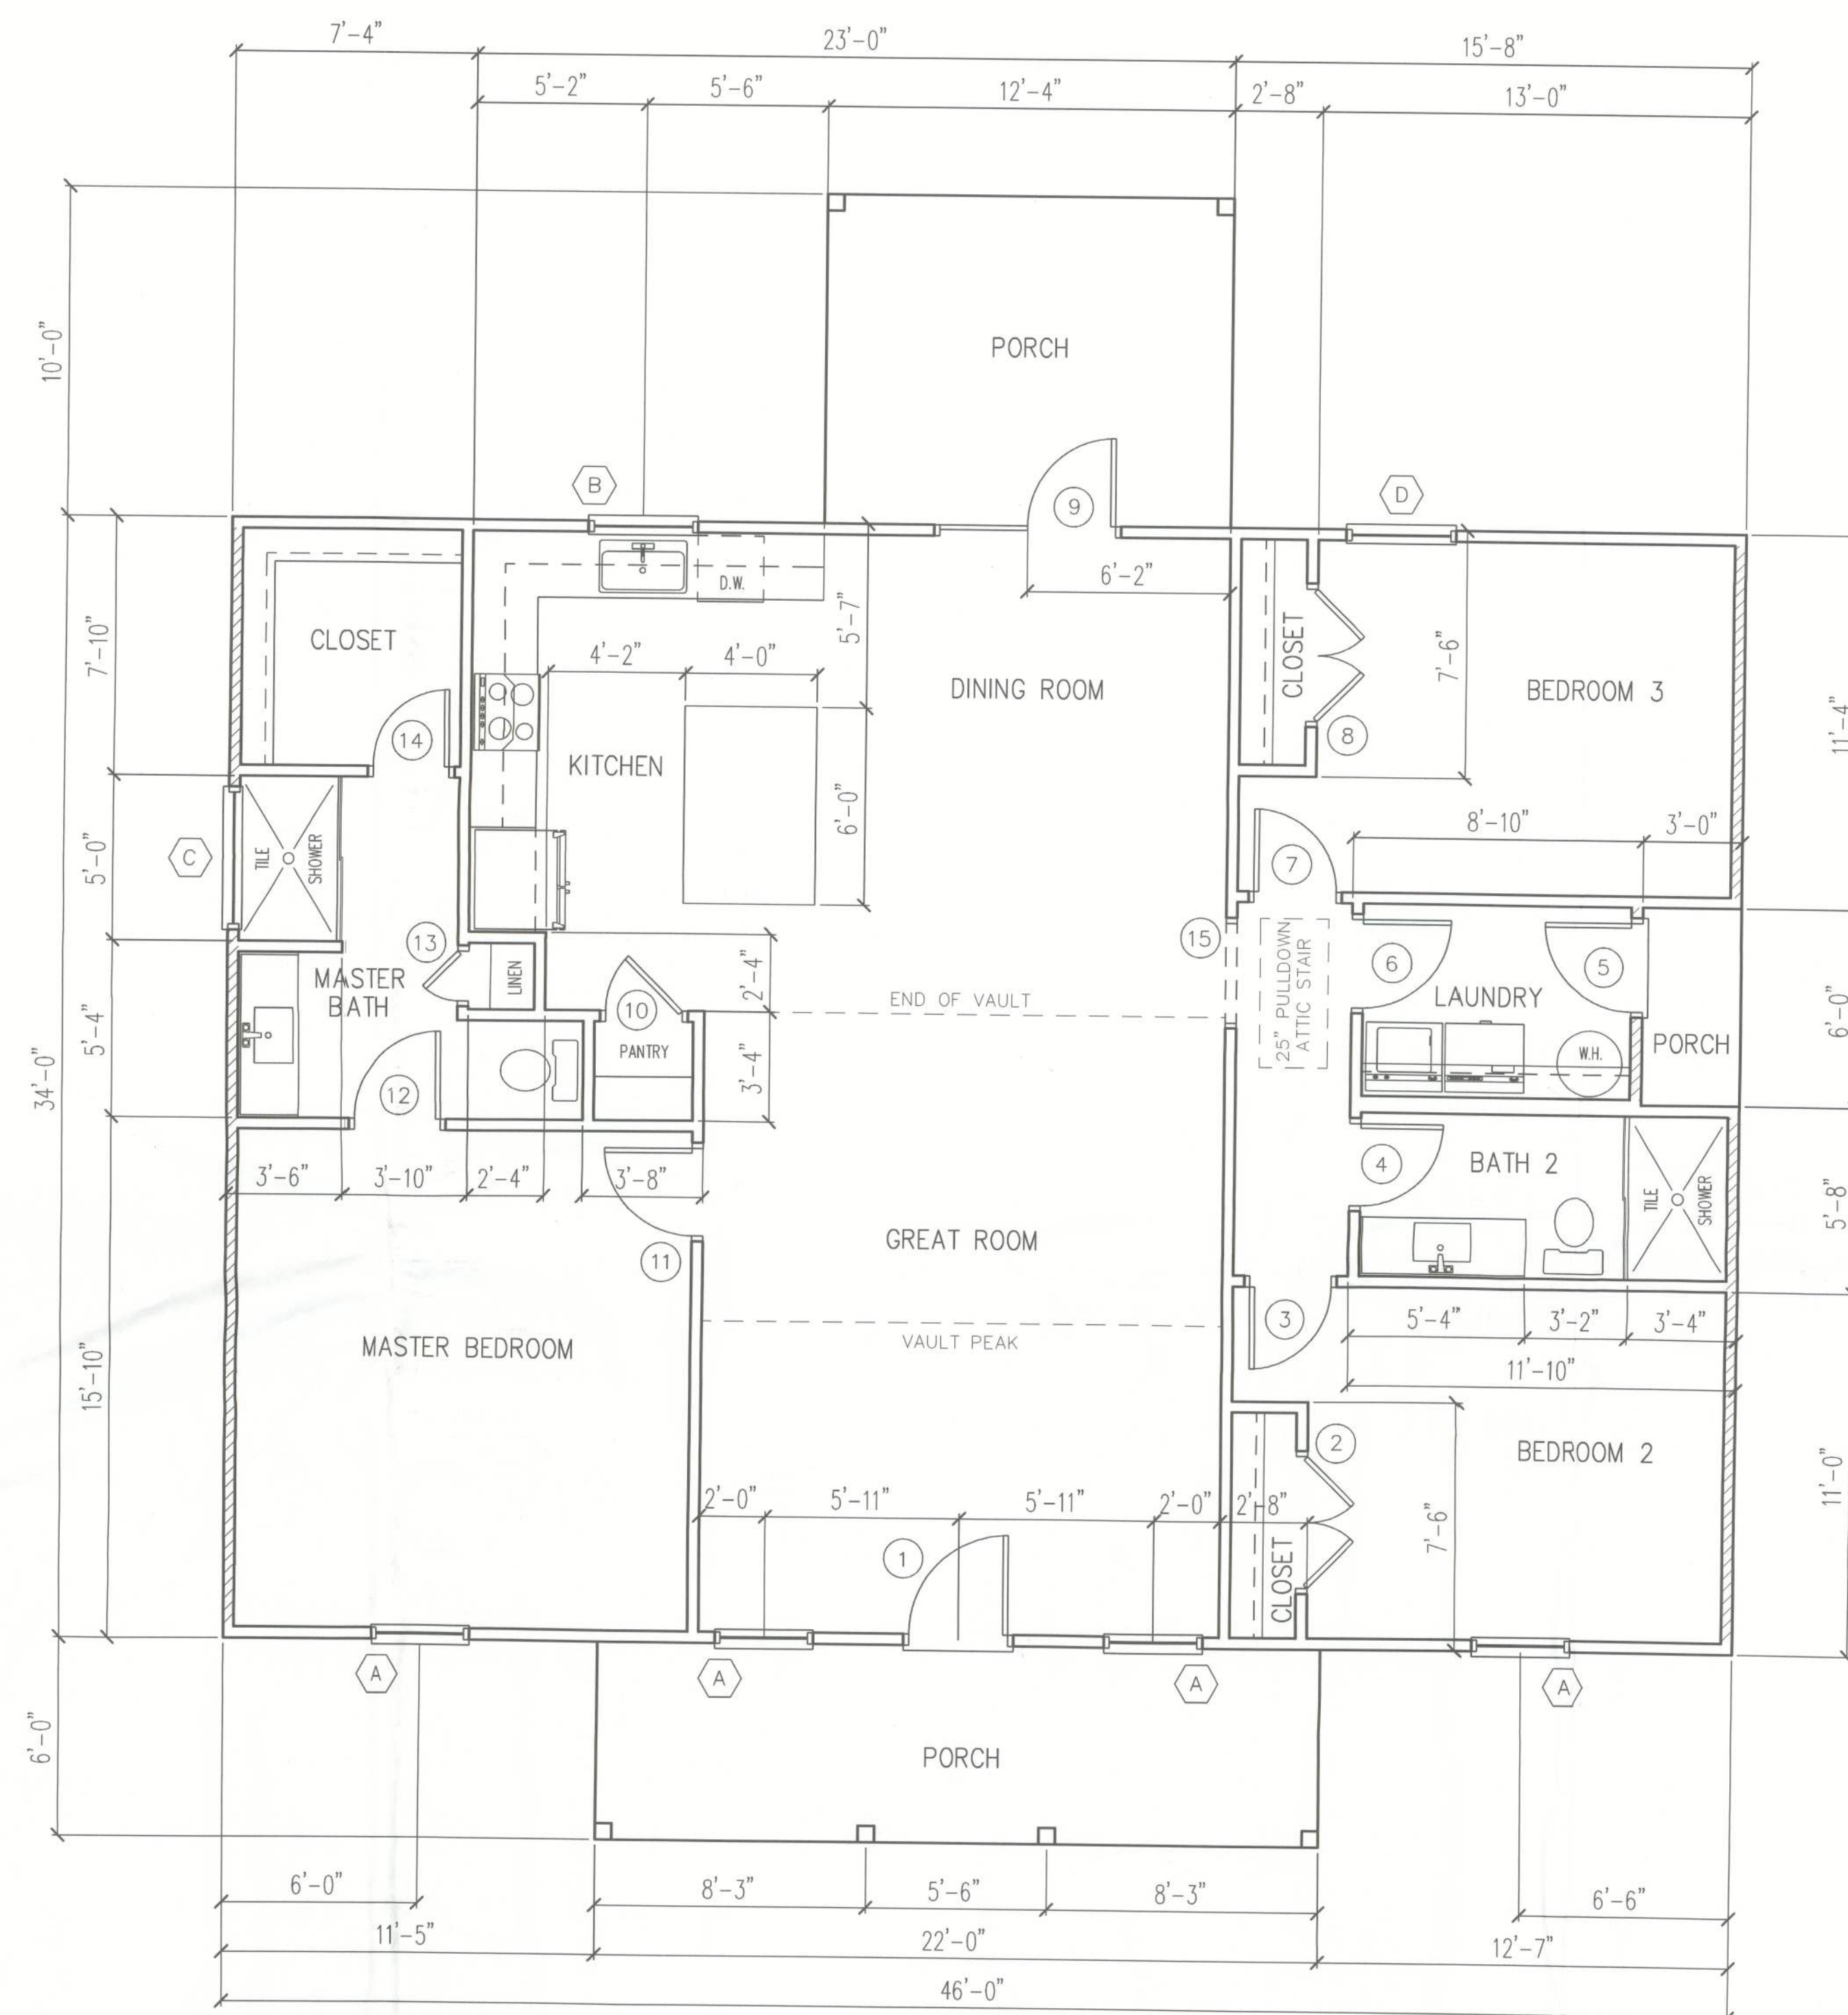

FLOOR PLAN

SCALE: 1/4" = 1'-0"

DOOR SCHEDULE

MARK	WIDTH	HEIGHT	REMARKS
1	3'-0"	6'-8"	FIBERGLASS EXTERIOR DOOR
2	4'-0"	6'-8"	BI-HINGE DOOR UNIT
3	2'-6"	6'-8"	HOLLOW CORE DOOR
4	2'-6"	6'-8"	HOLLOW CORE DOOR
5	2'-8"	6'-8"	METAL EXTERIOR DOOR
6	2'-8"	6'-8"	HOLLOW CORE DOOR
7	2'-6"	6'-8"	HOLLOW CORE DOOR
8	4'-0"	6'-8"	BI-HINGE DOOR UNIT
9	5'-4"	6'-8"	DOUBLE 2'-8" 15 LITE METAL
10	2'-4"	6'-8"	HOLLOW CORE DOOR
11	2'-8"	6'-8"	HOLLOW CORE DOOR
12	2'-8"	6'-8"	HOLLOW CORE DOOR
13	1'-6"	6'-8"	HOLLOW CORE DOOR
14	2'-4"	6'-8"	HOLLOW CORE DOOR
15	3'-0"	6'-8"	CASED OPENING

WINDOW SCHEDULE

MARK	WIDTH	HEIGHT	REMARKS	EGRESS
A	2'-8"	6'-0"	SINGLE UNIT-SINGLE HUNG	***
B	3'-0"	3'-0"	SINGLE UNIT-SINGLE HUNG	
C	4'-0"	1'-0"	PICTURE UNIT	
D	3'-0"	5'-2"	SINGLE UNIT-SINGLE HUNG	***
DORMER	2'-4"	4'-0"	SINGLE UNIT-SINGLE HUNG	

*** MEETS FBOR 310.21 NET CLEAR OPENING REQUIREMENTS

WINDOWS AND DOORS SHALL BE LABELED TO BE IN ACCORDANCE WITH CURRENT WIND LOAD PRESSURE OF -40 PSF

DATE: 05-01-2023

PAGE 1 OF 8

SQUARE FOOTAGE	HEATED	PORCH	TOTAL
	1564 S.F.	255 S.F.	1819 S.F.

Malak Ali

760 SW Jafus Ave. Lake City, Florida



John K. Gentry, P.E. #16990
P.O. Box 1034
Perry, FL 32348
(850) 672-0145

These plans comply with 2020 Florida Building Code, 120 mph wind speed (3 sec. gust)

