



REVISIONS	


SOFTPLAN
ARCHITECTURAL DESIGN SOFTWARE

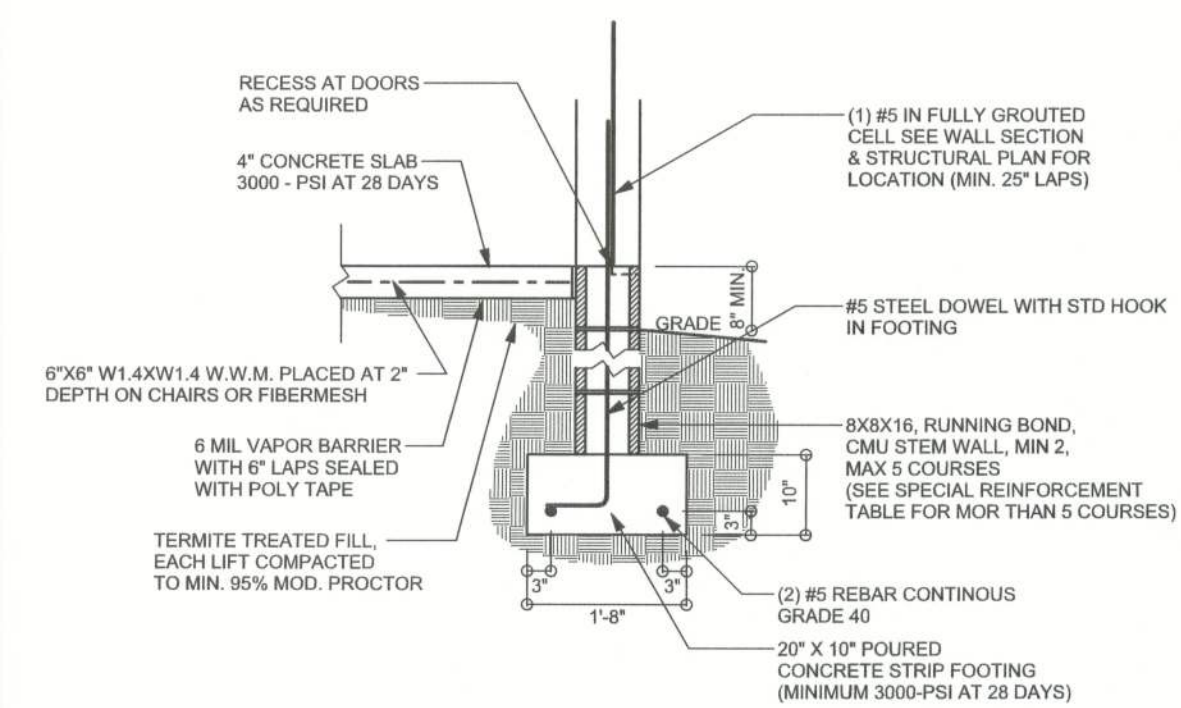


F17 STEM WALL FOOTING
S-2 SCALE: 1/2" = 1'-0"

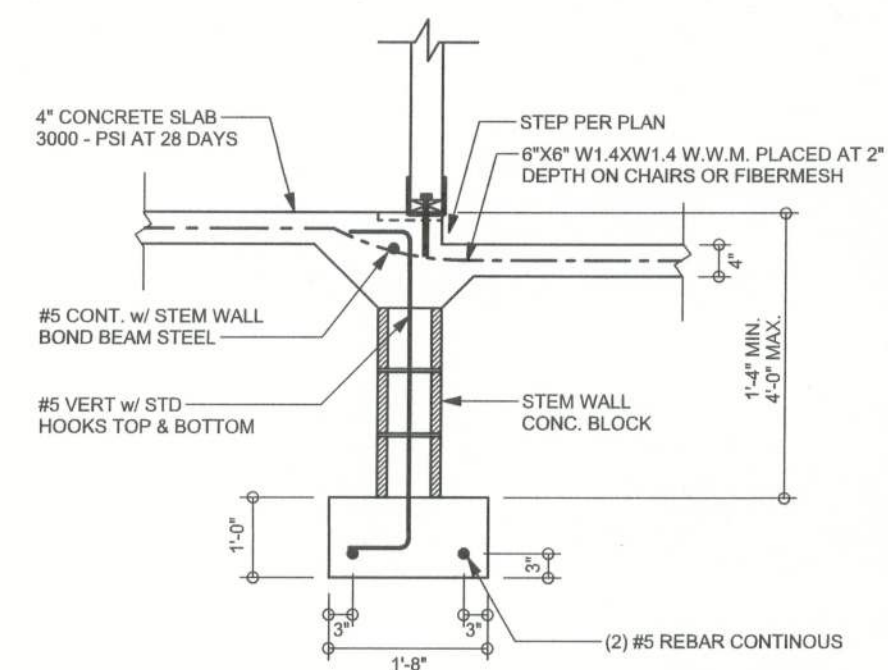


F11 ALT. INTERIOR BEARING STEP FOOTING
S-2 SCALE: 1/2" = 1'-0"

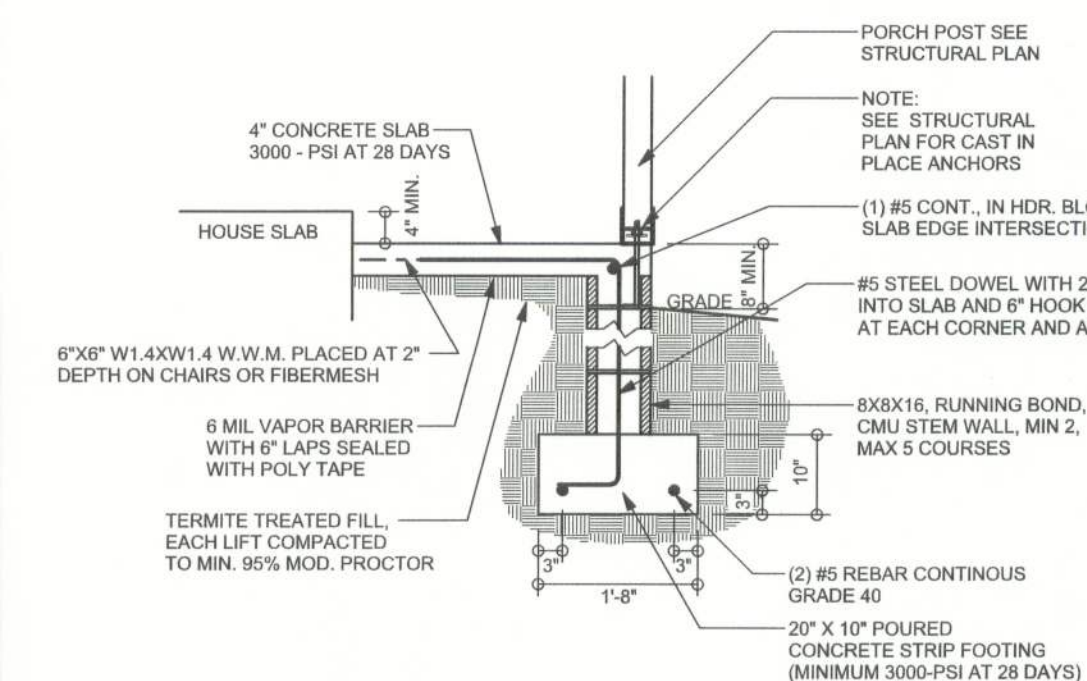


F12 ALT. STEM WALL PORCH FOOTING
S-2 SCALE: 1/2" = 1'-0"

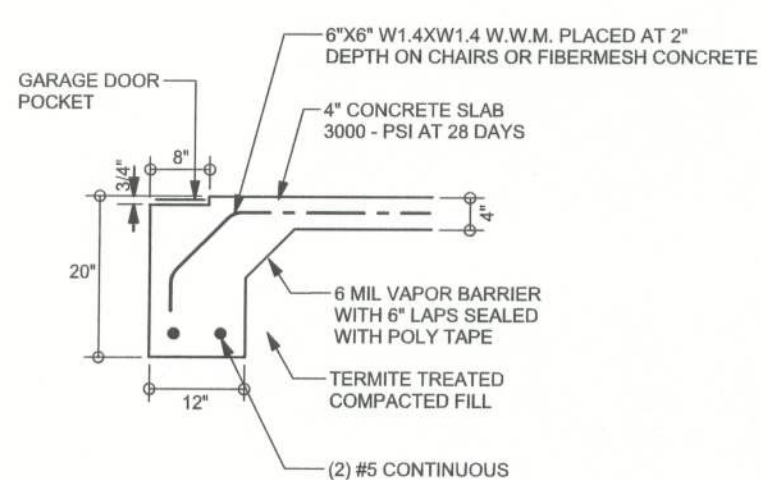


F4 GARAGE DOOR FOOTING
S-2 SCALE: 1/2" = 1'-0"

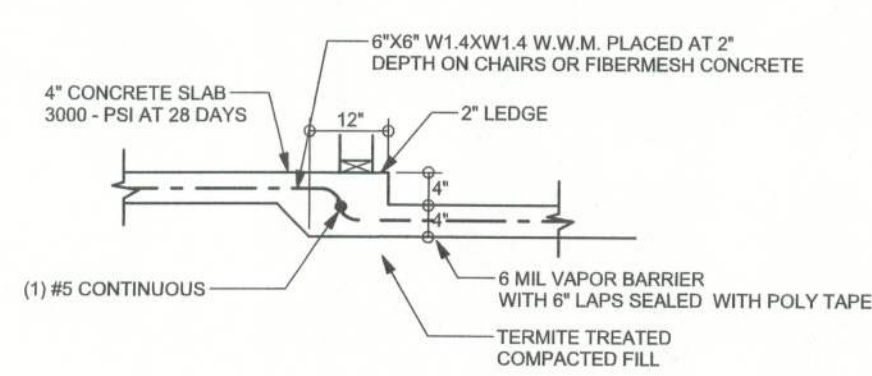

F6 TYPICAL NON - BEARING STEP FOOTING
S-2 SCALE: 1/2" = 1'-0"

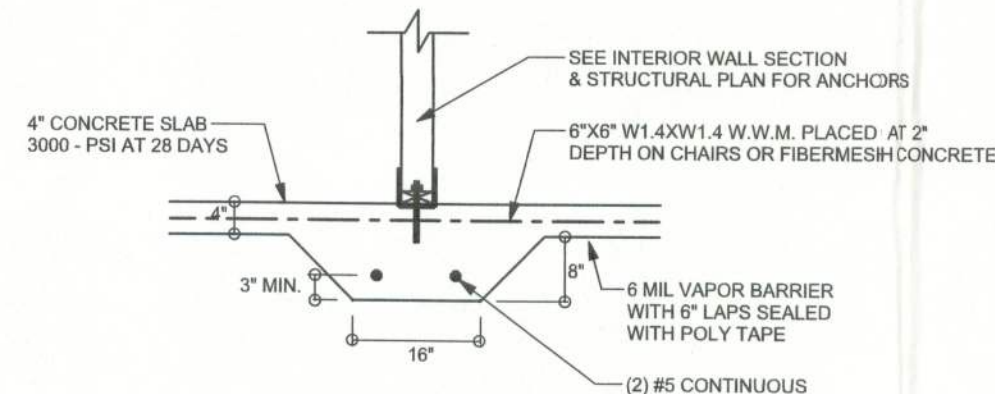

F2 INTERIOR BEARING FOOTING
S-2 SCALE: 1/2" = 1'-0"

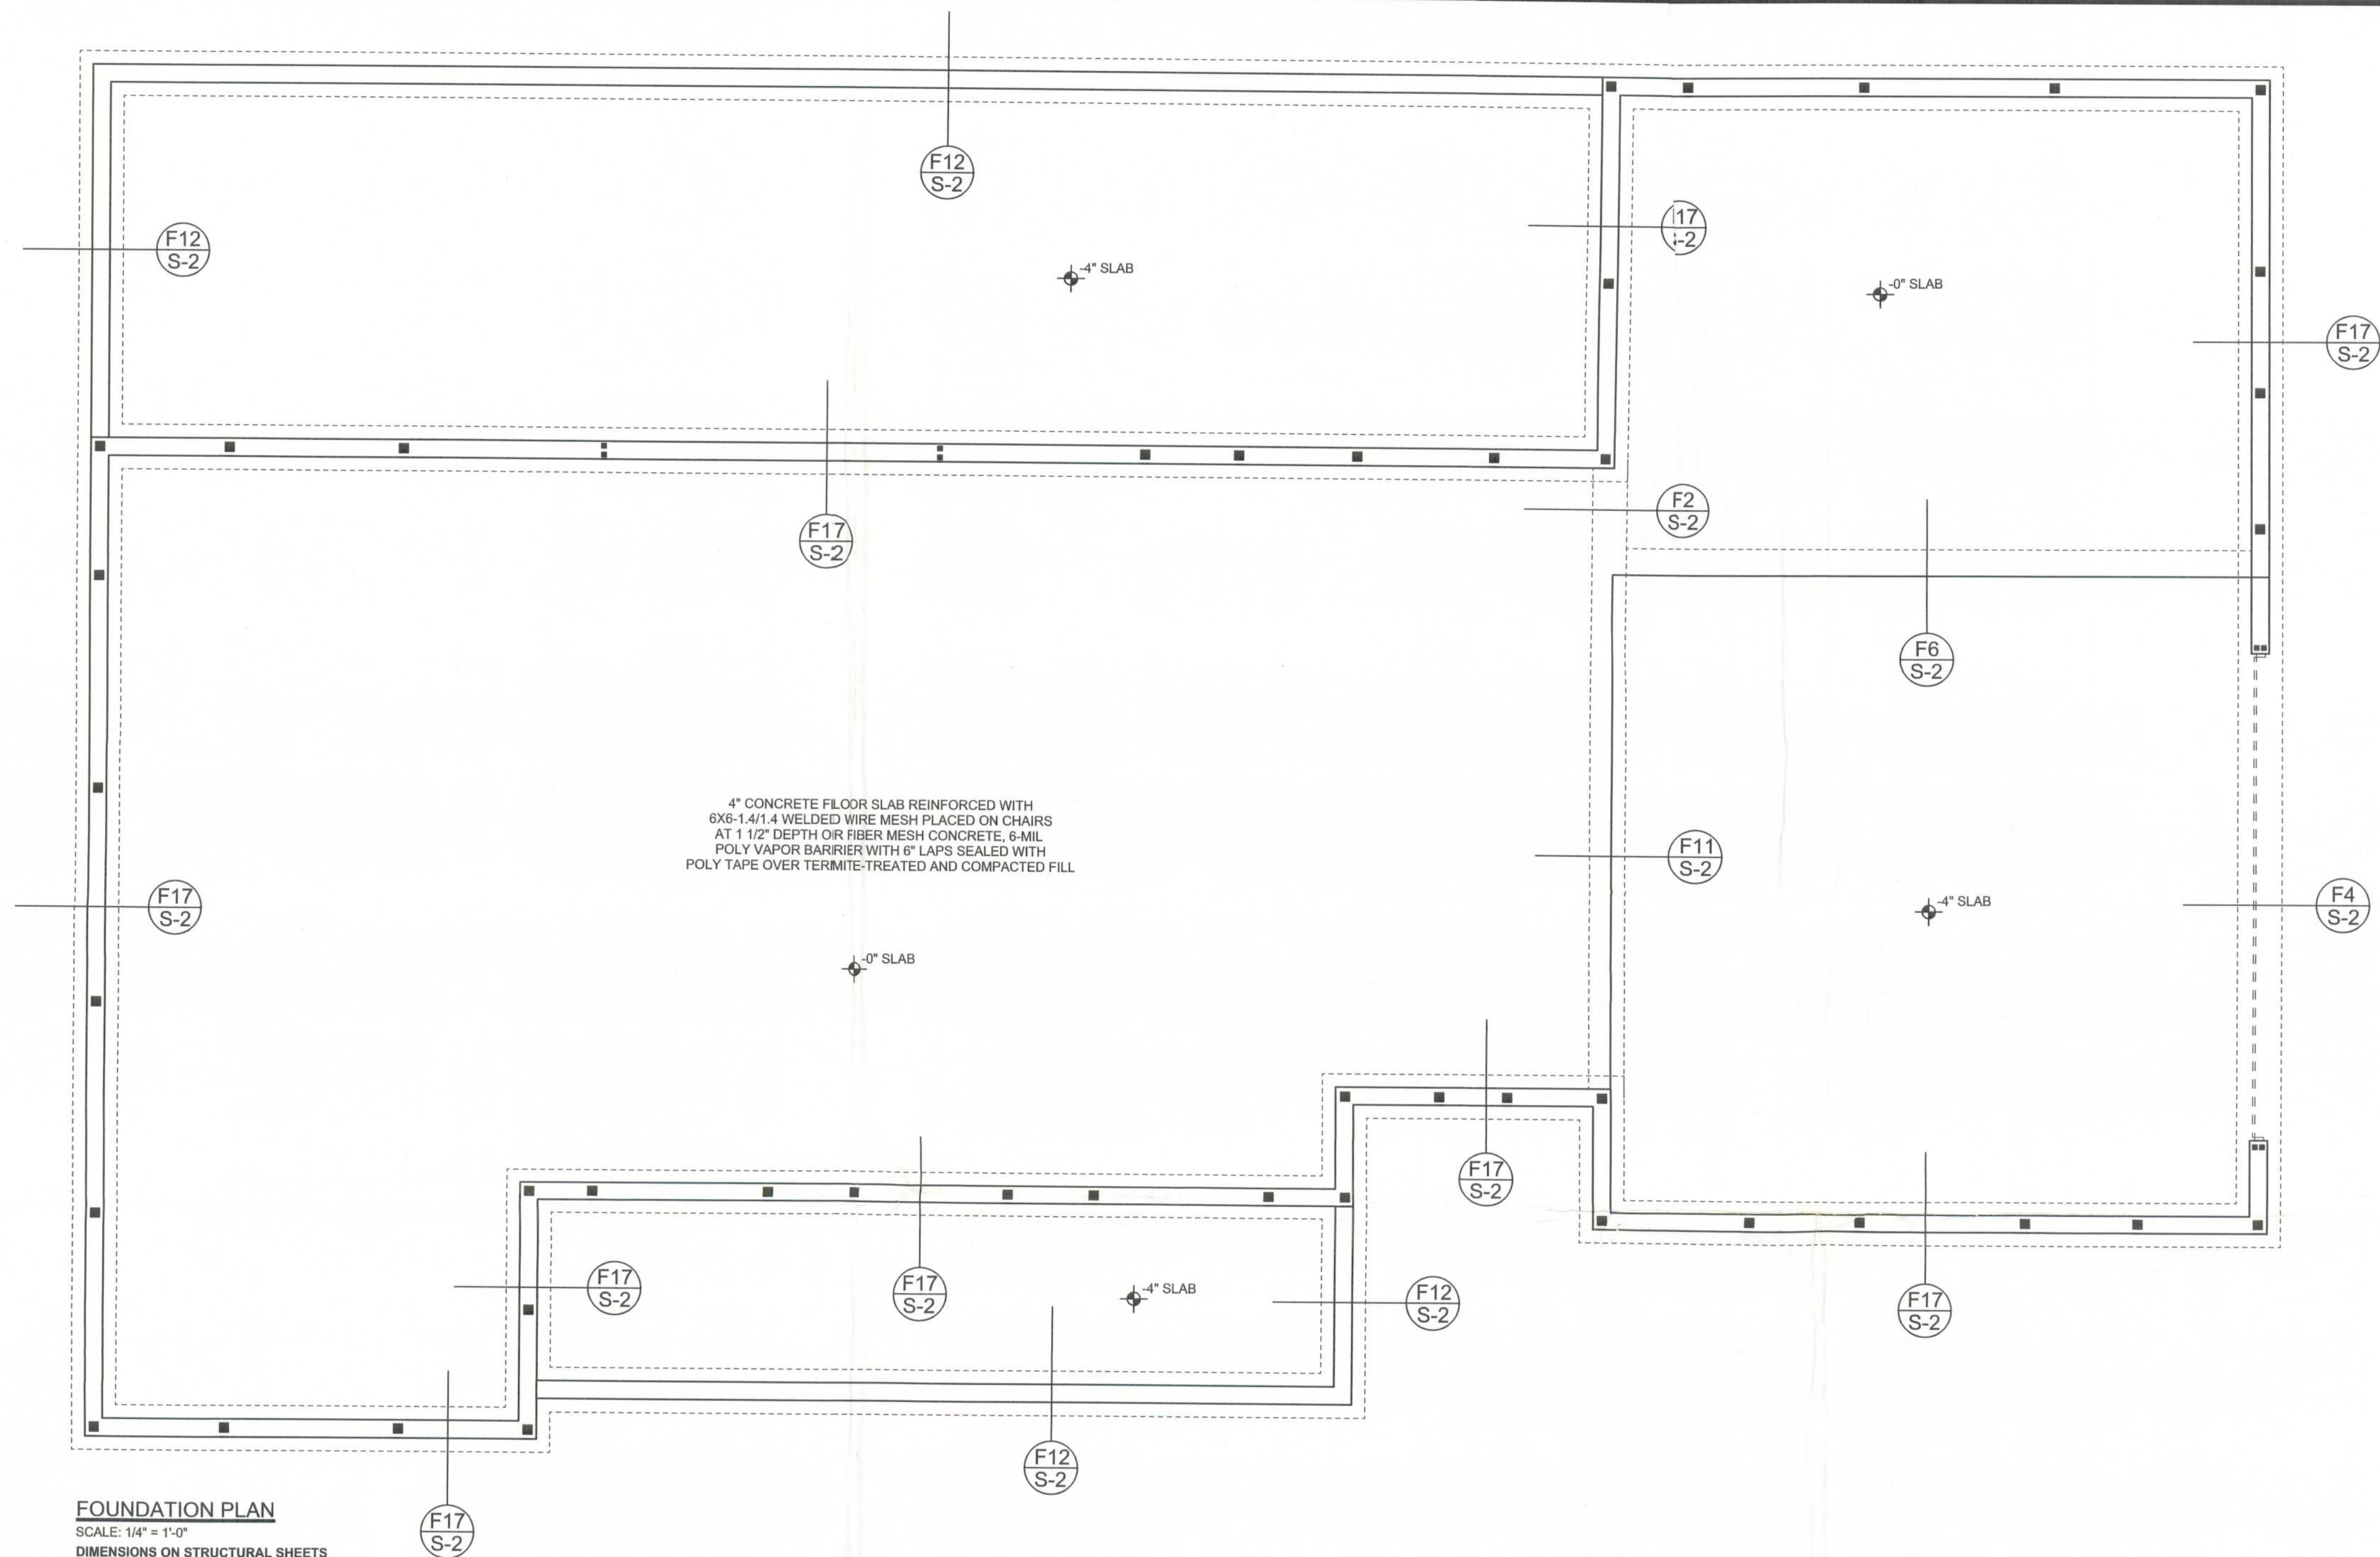

FOUNDATION PLAN
SCALE: 1/4" = 1'-0"
DIMENSIONS ON STRUCTURAL SHEETS
ARE NOT EXACT. REFER TO ARCHITECTURAL
FLOOR PLAN FOR ACTUAL DIMENSIONS

**ADDENDUM TO PERMIT #23741
TO CHANGE PORCH FOOTERS
FROM MONO FOOTERS TO STEMWALL**

WINDLOAD ENGINEER: Mark Disosway,
P.E. No. 53915, POB 868, Lake City, FL
32056, 386-754-5419

DIMENSIONS:
 Stated dimensions supercede scaled
 dimensions. Refer all questions to
 Mark Disosway, P.E. for resolution.
 Do not proceed without clarification.

COPYRIGHTS AND PROPERTY RIGHTS: Mark Disowsay, P.E. hereby expressly reserves all common law copyrights and property right in these instruments of service. This document is not to be reproduced, altered or copied in any form or manner without first the express written permission and consent of Mark Disowsay.

CERTIFICATION: I hereby certify that I have examined this plan, and that the applicable portions of the plan, relating to wind engineering comply with section 1606, florida building code 2001, to the best of my knowledge.

LIMITATION: This design is valid for one building, at specified location.

MARK DISOSWAY
P.E. 53915

1 Nov 05
SEAL

David & Judith
Onorati Residence

ADDRESS:
Columbia County, Florida

Mark Disosway P.E.
P.O. Box 868
Lake City, Florida 32056
Phone: (386) 754 - 5419
Fax: (386) 269 - 4871

PRINTED DATE:
November 01, 2005

DRAWN BY: David Dierckmann	CHECKED BY:
-------------------------------	-------------

FINALS DATE:	
11 / 25 / 25	

JOB NUMBER:
509064

S-2

OF 3 SHEETS